




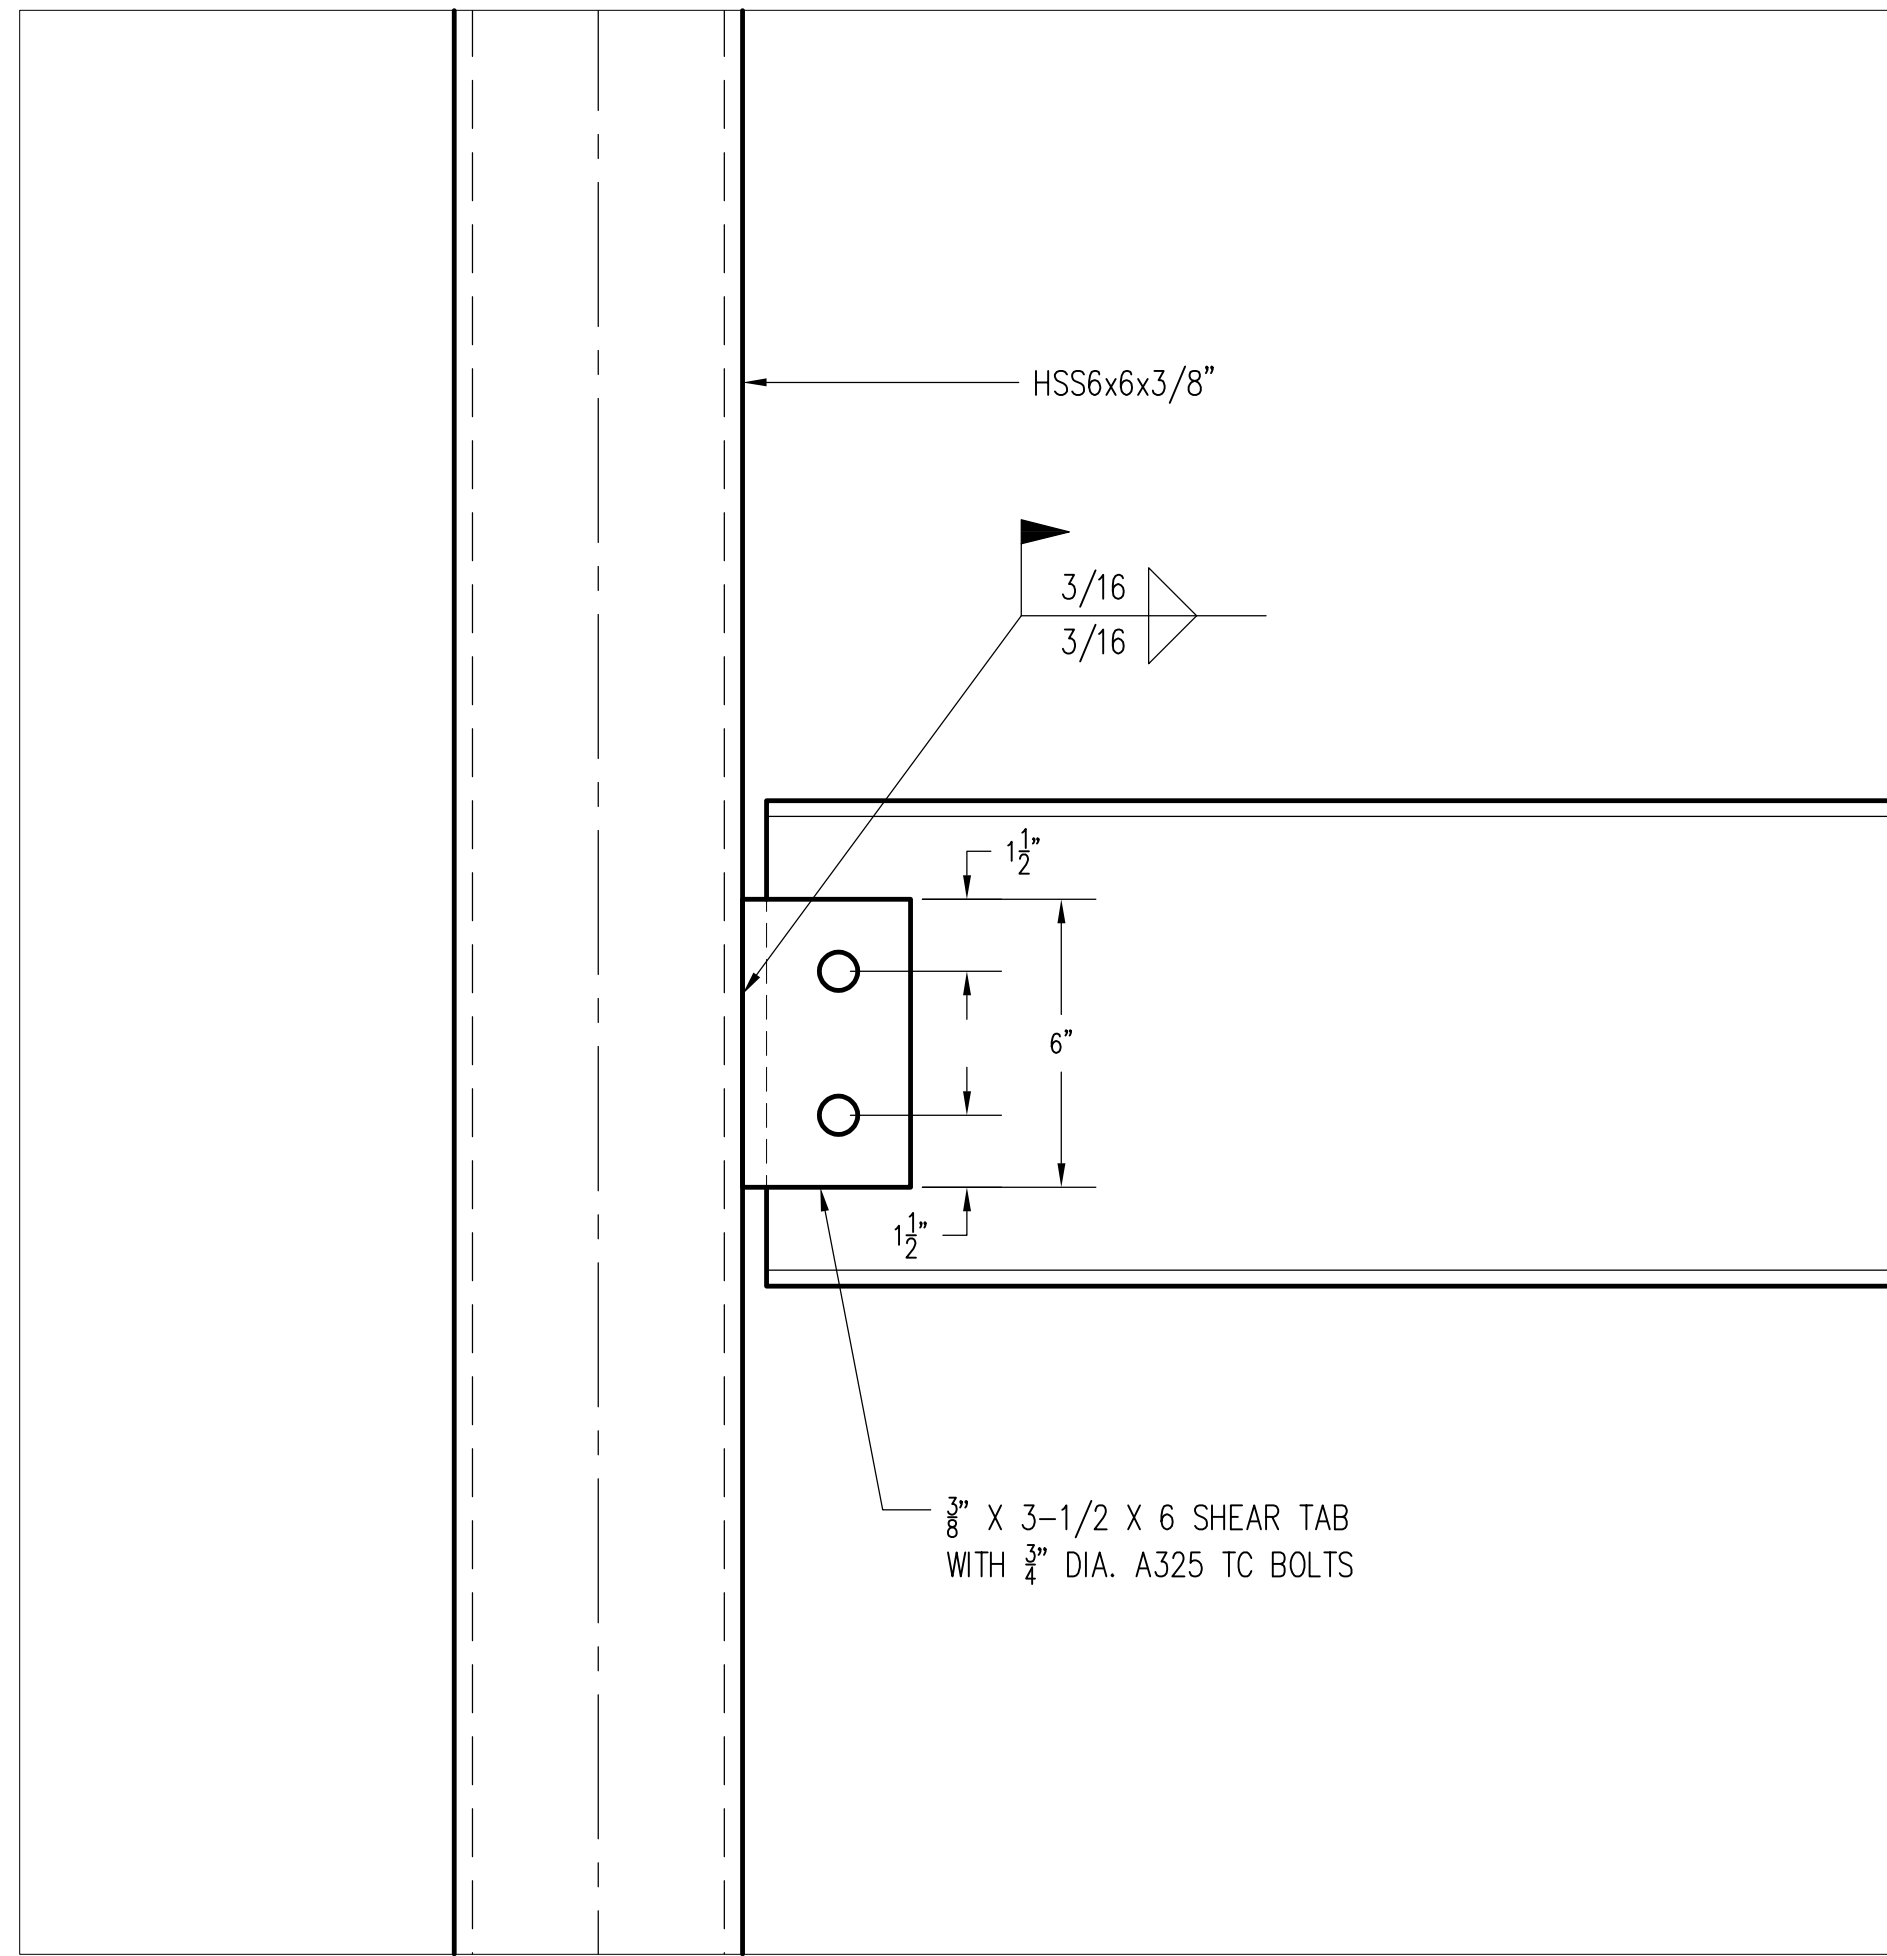


D.1 TYPICAL BEAM-TO-COLUMN CONNECTION DETAIL
S500 SCALE: 1" = 1'-0"

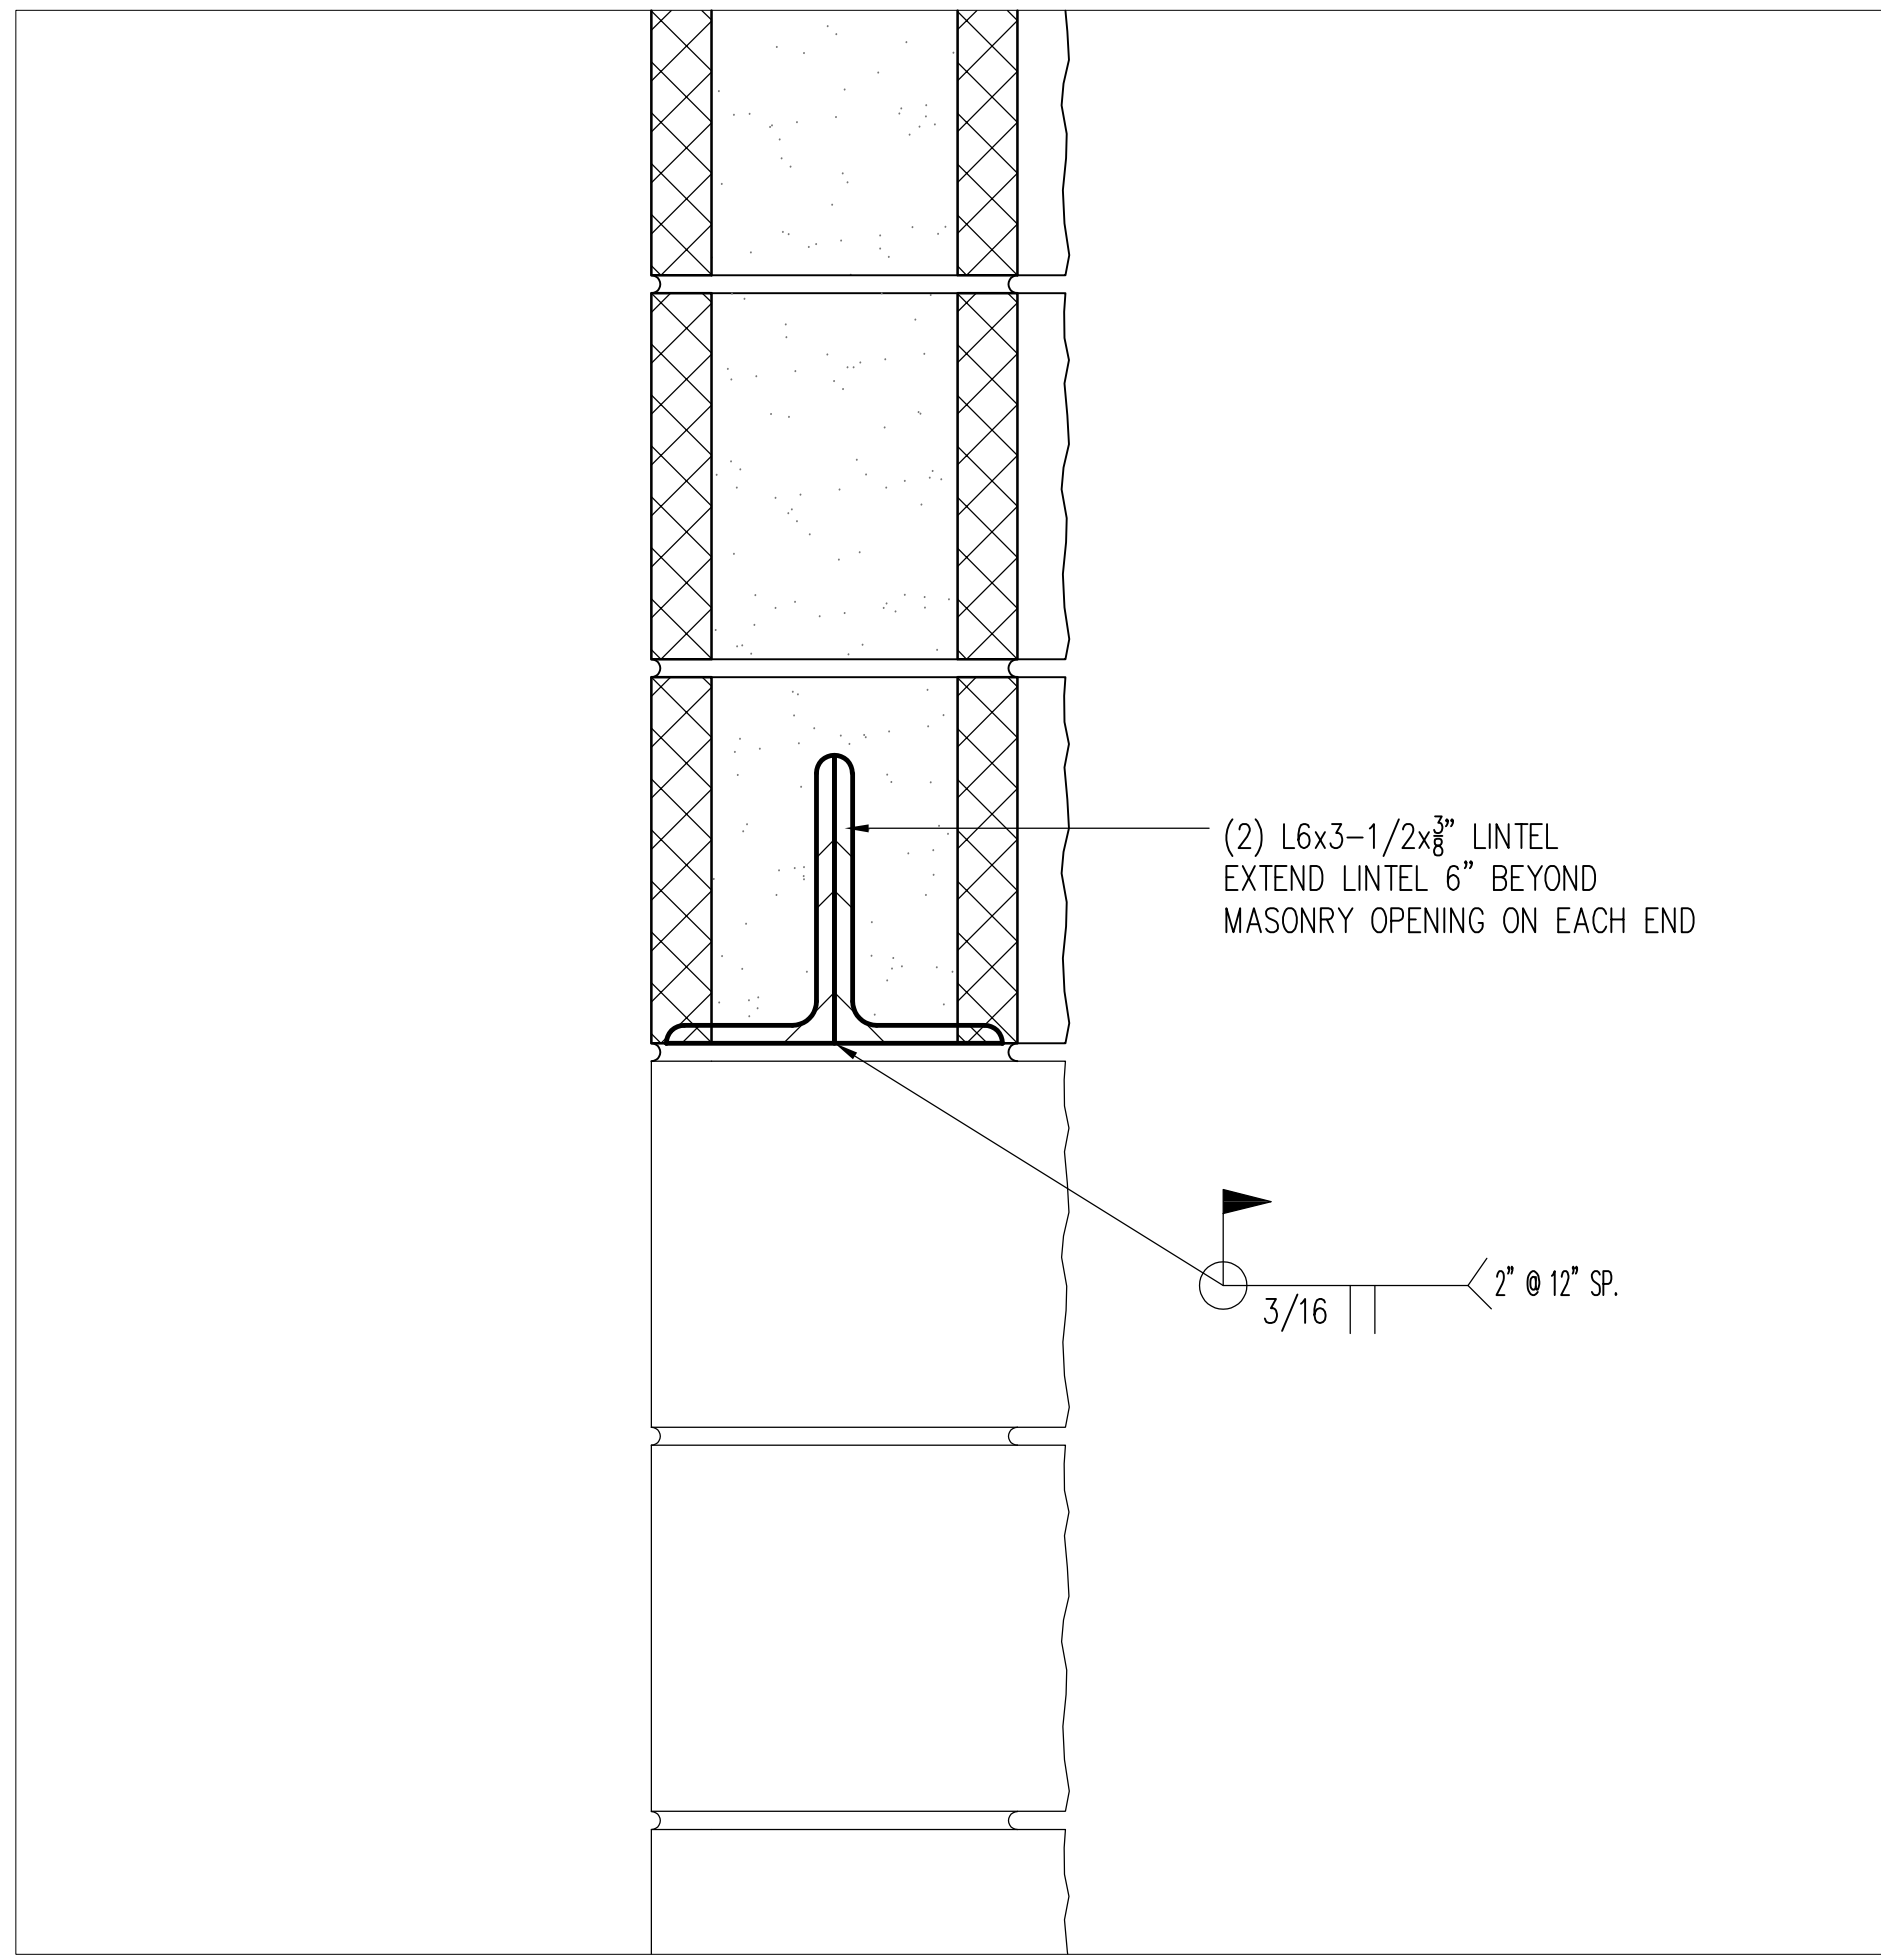


D.2 LINTEL OVER OVERHEAD DOOR
S500 SCALE: 3" = 1'-0"

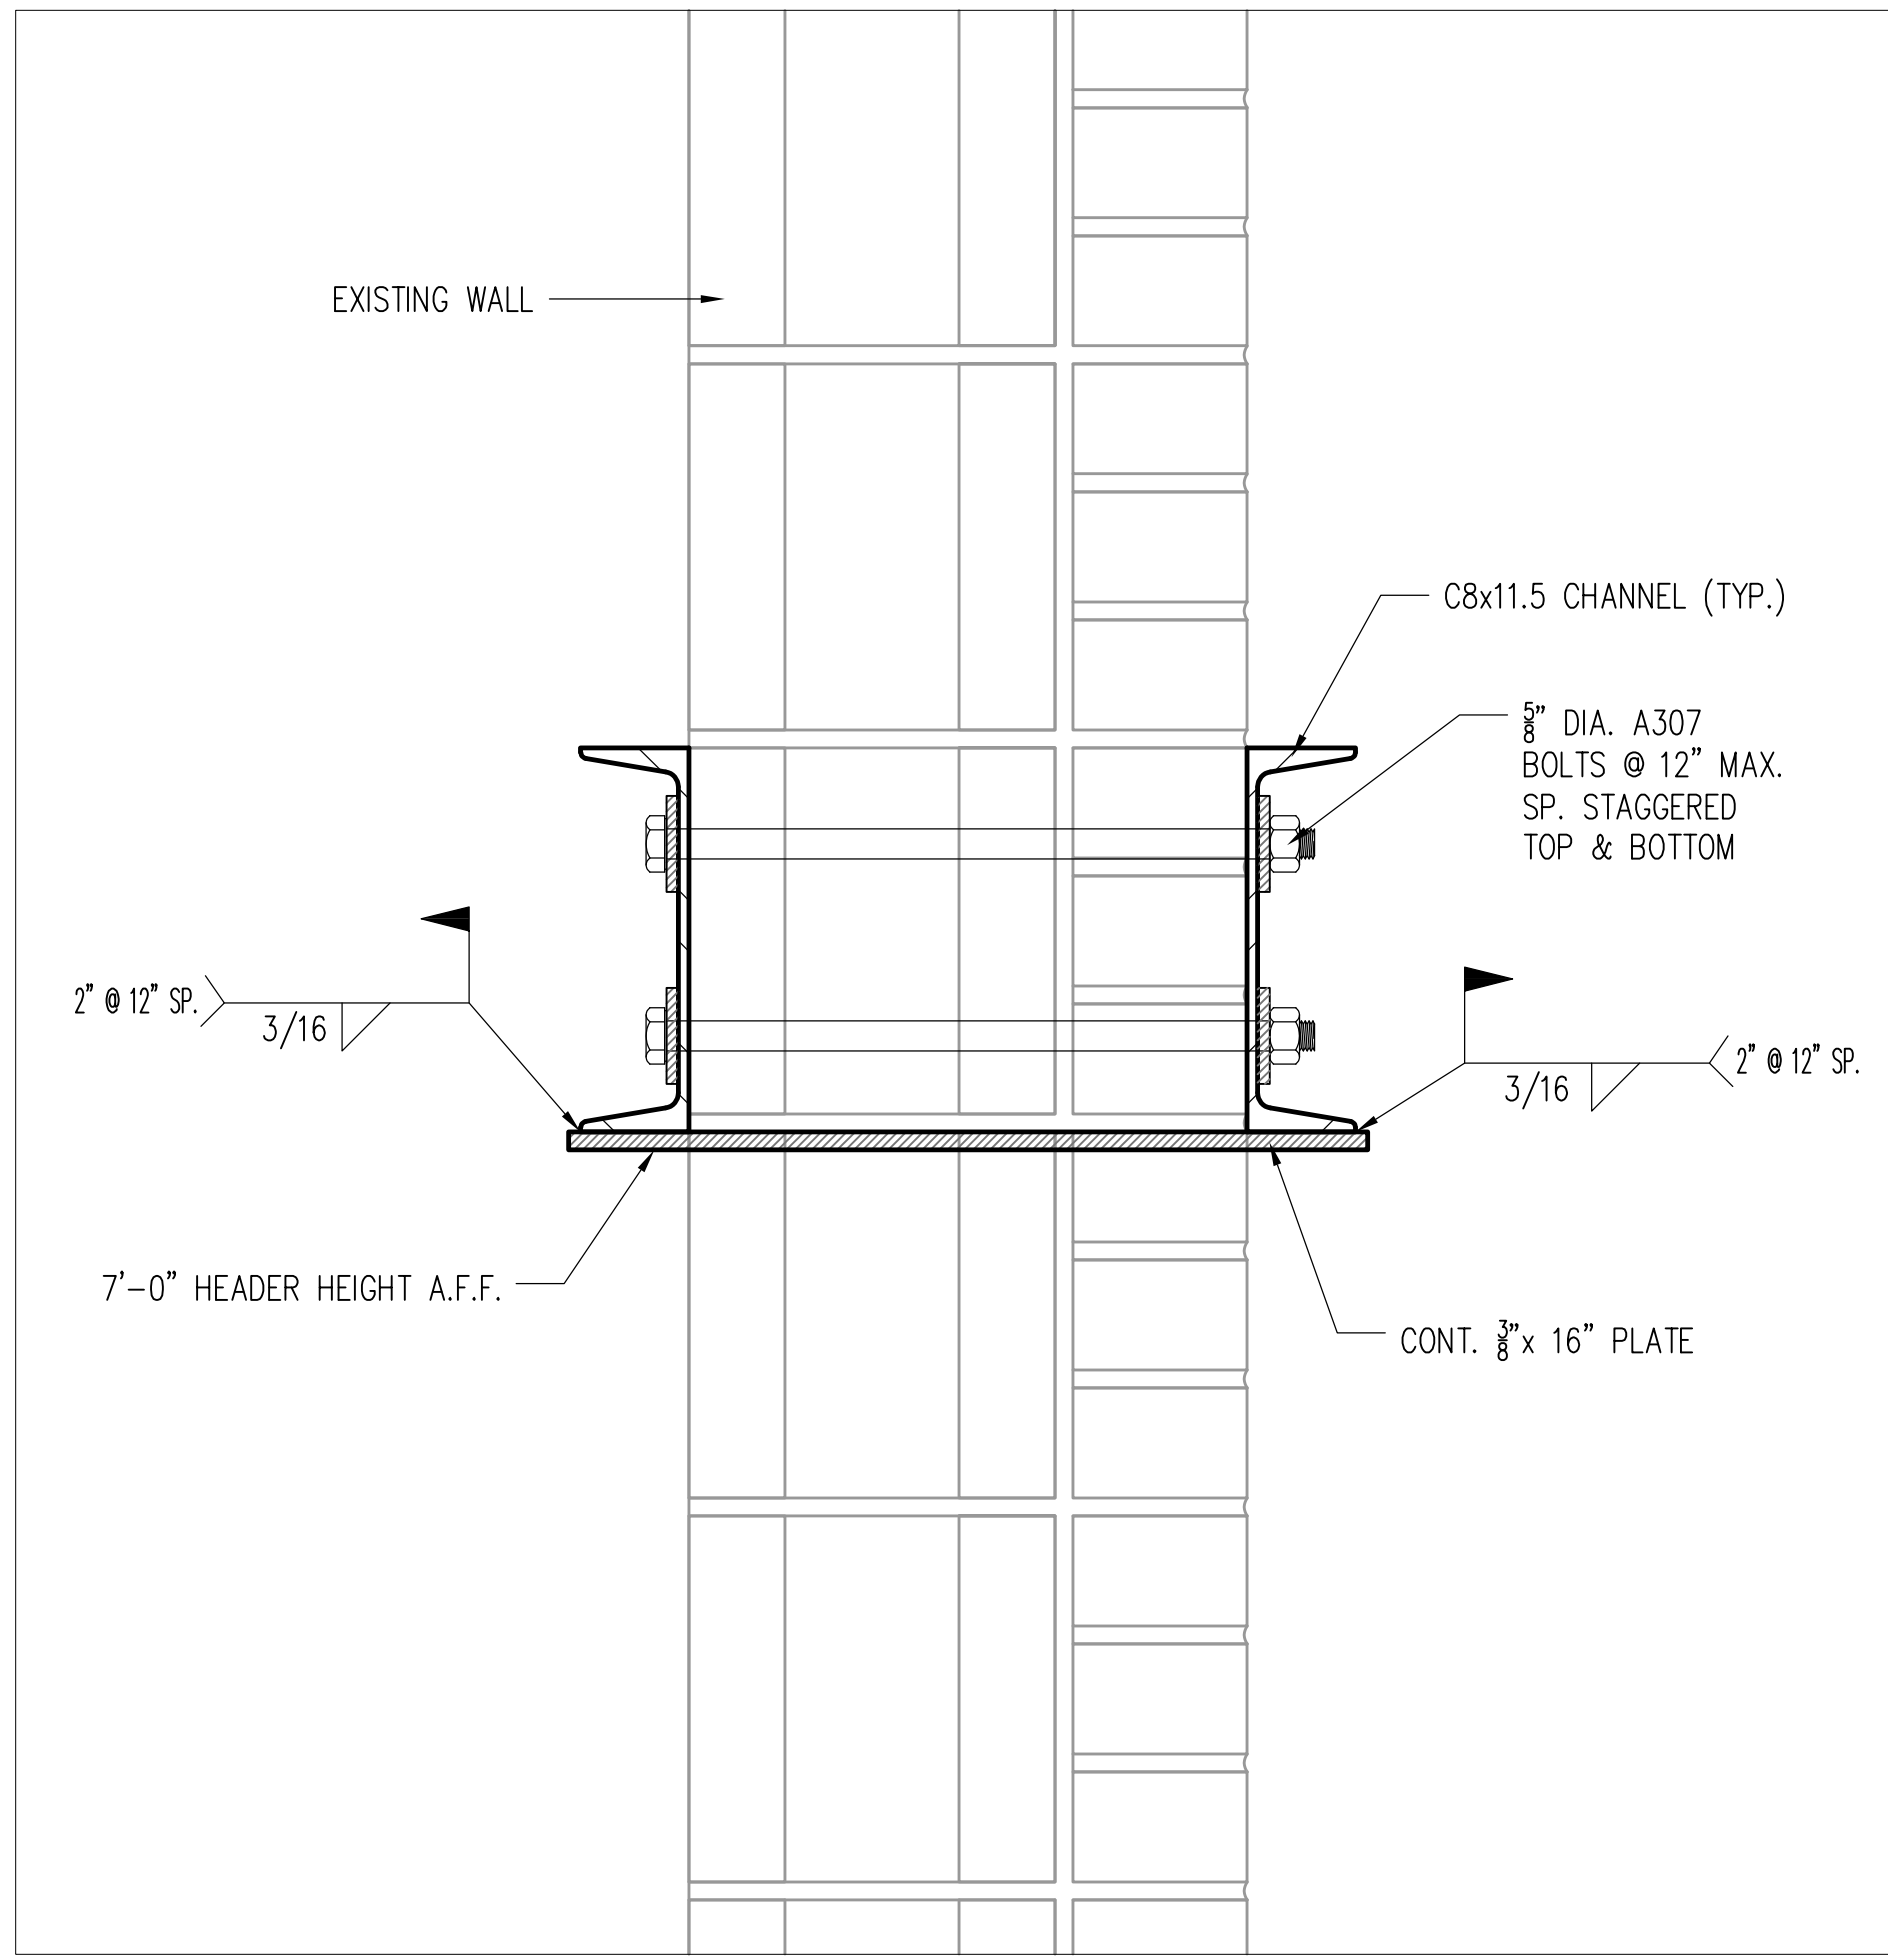

S.2 LINTEL THROUGH EXISTING WALL
S500 SCALE: 3" = 1'-0"

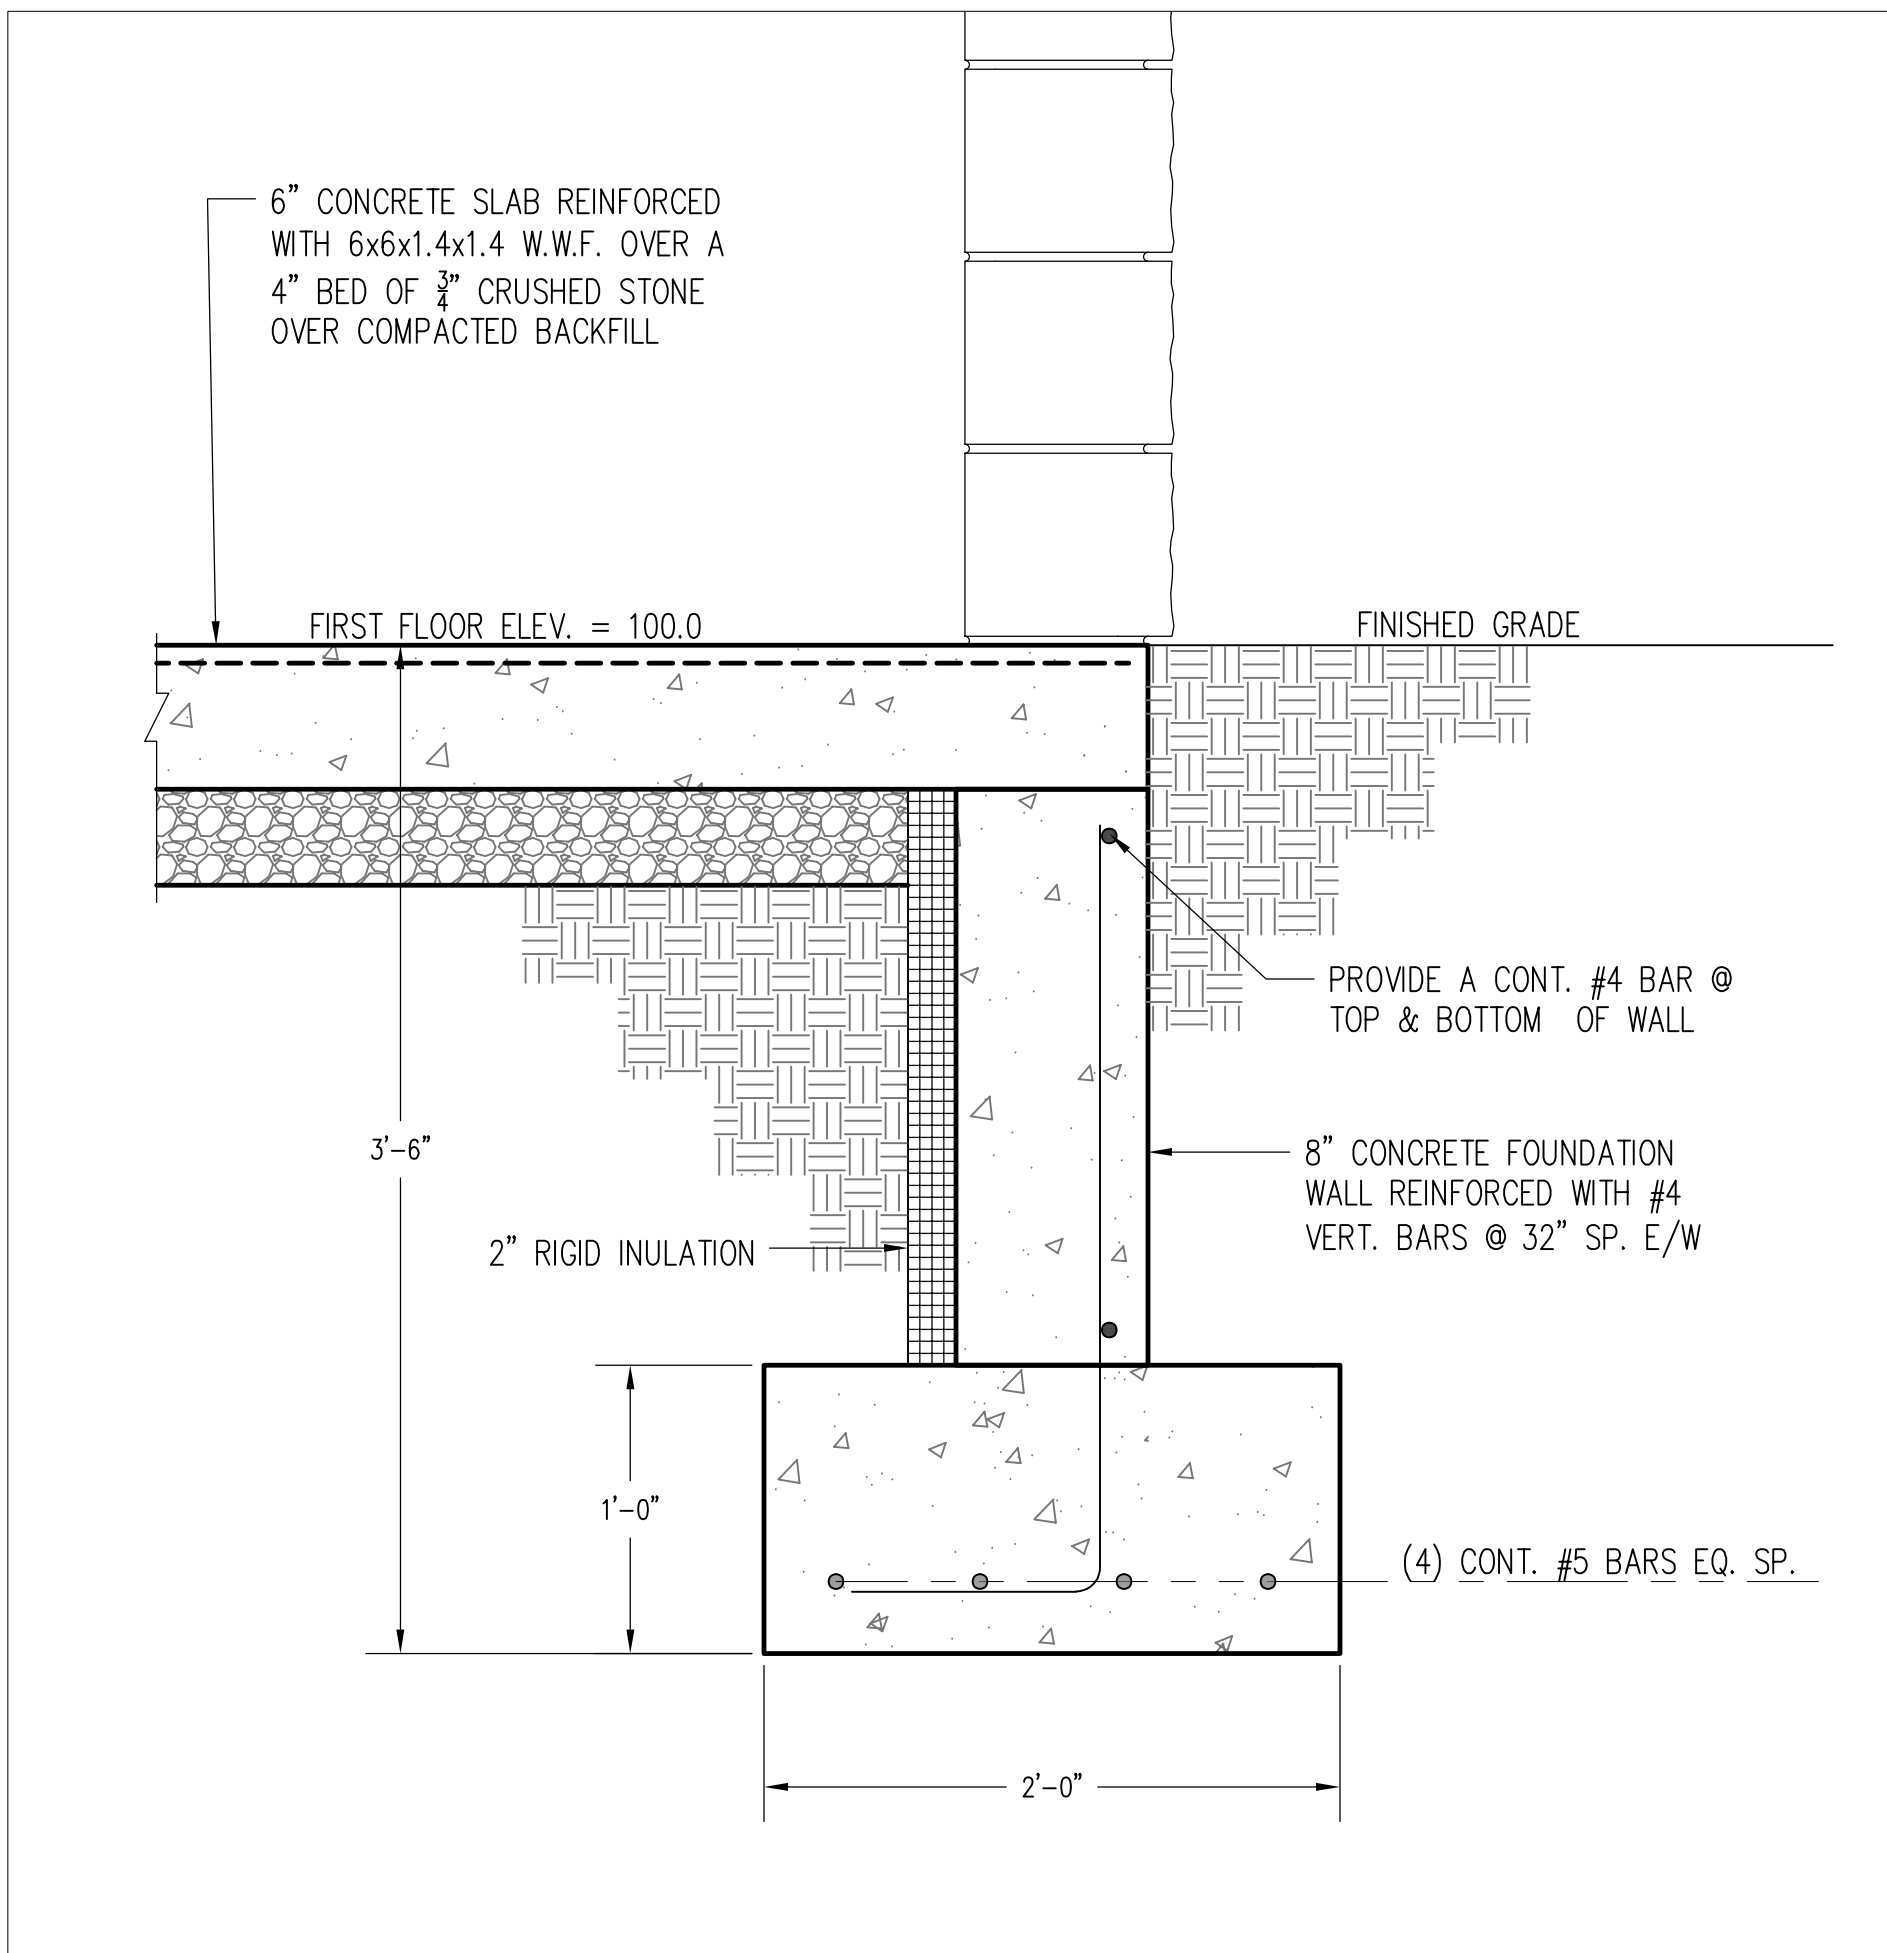

S.1 TYPICAL FOUNDATION WALL DETAIL @ DOOR OPENINGS
S500 SCALE: 1'-1/2" = 1'-0"

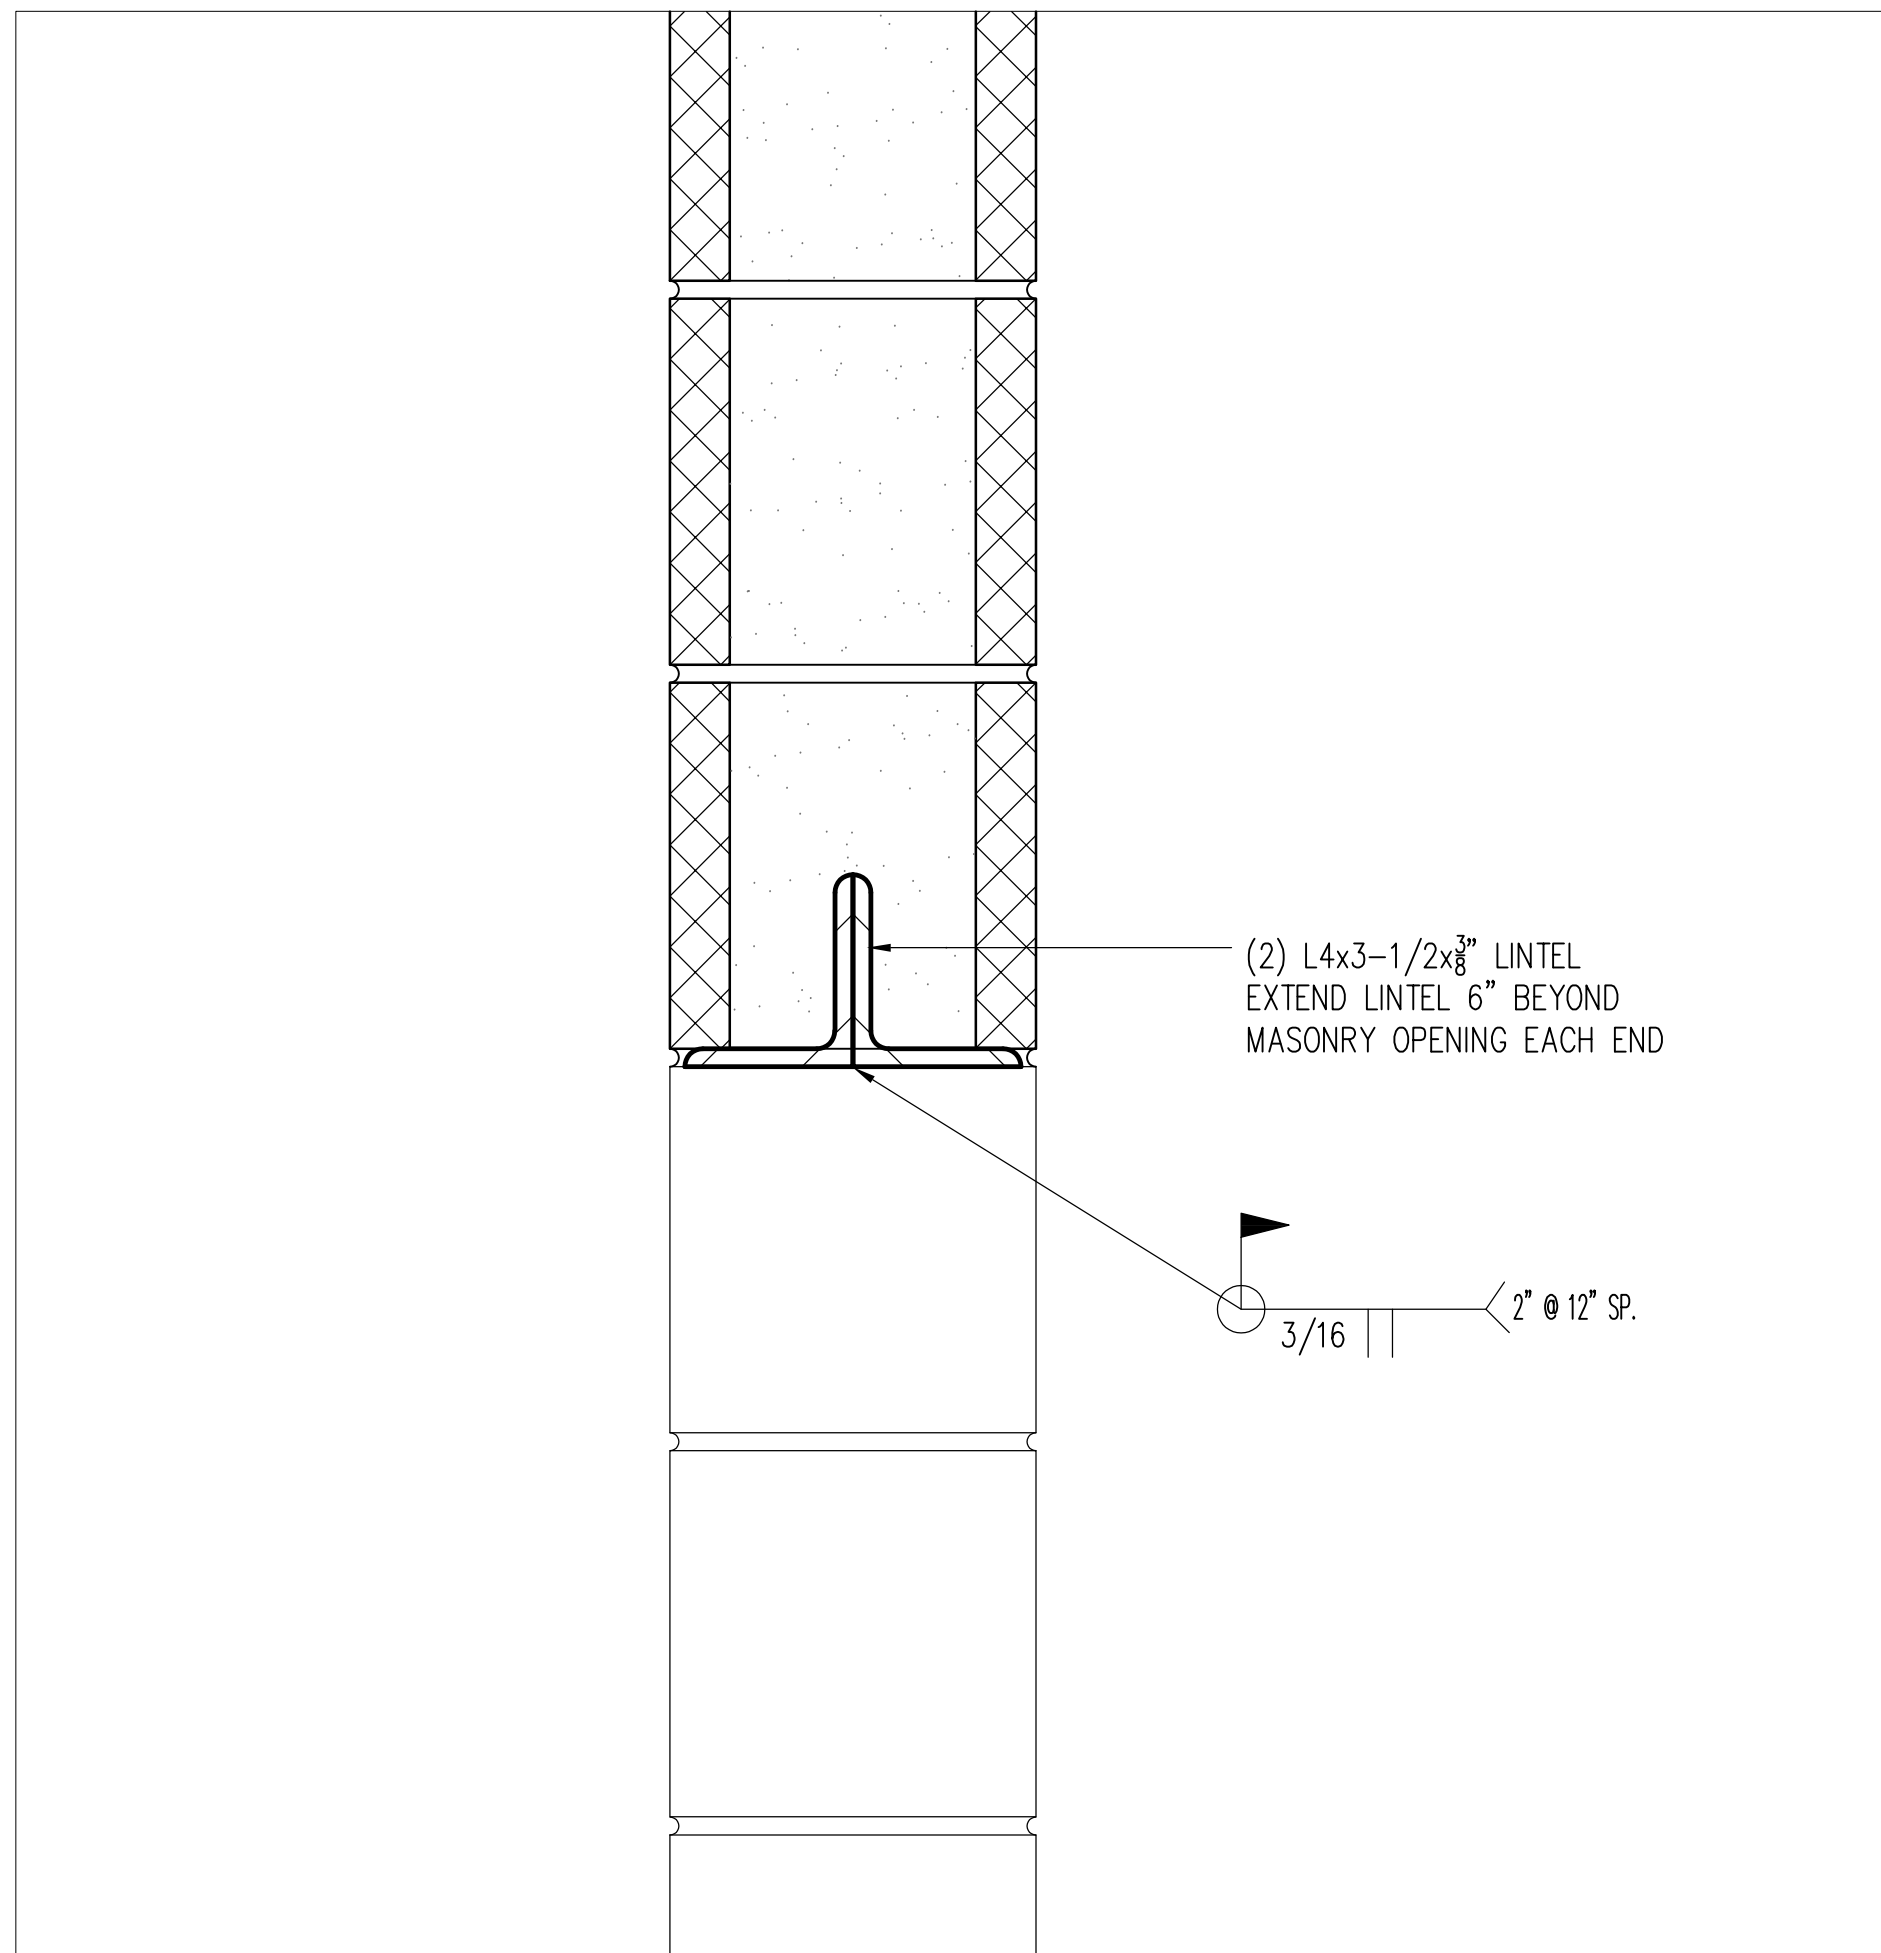

D.3 LINTEL OVER INTERIOR DOOR
S500 SCALE: 3" = 1'-0"

IT IS A VIOLATION OF NEW YORK STATE EDUCATION LAW FOR ANY PERSONS TO ALTER THESE PLANS, SPECIFICATIONS, OR REPORTS IN ANY WAY, UNLESS ACTING UNDER THE DIRECTION OF A LICENSED PROFESSIONAL ENGINEER OR LAND SURVEYOR.

		Mark A. Day, PE	
Revisions		JOB No. License No. 069646	
DAY STOKOSA ENGINEERING P.C.			
3 Van Wyck Lane Suite 2 Wappingers Falls, New York (845)-223-3202			
PROJECT Peekskill Firehouse Kitchen Incubator 701 Washington Street City of Peekskill Westchester County, New York			
DRAWING Structural Details			
SCALE	DRAWN BY	DRAWING NO.	
As Noted	MAD	S500	
DATE	CHECKED BY		
06-12-24	MAD		