

NOTES:
IT IS A VIOLATION OF THE LAW FOR ANY PERSON, UNLESS ACTING UNDER THE DIRECTION OF A LICENSED ARCHITECT OR ENGINEER, TO ALTER AN ITEM IN ANY WAY, IF AN ITEM BEARING THE SEAL OF AN ARCHITECT OR ENGINEER IS ALTERED, THE ALTERING ARCHITECT OR ENGINEER SHALL AFFIX TO HIS ITEM THE SEAL AND THE NOTATION ALTERED BY FOLLOWED BY HIS SIGNATURE AND THE DATE OF SUCH ALTERATION, AND A SPECIFIC DESCRIPTION OF THE ALTERATION.
DO NOT SCALE DRAWINGS. WRITTEN DIMENSIONS GOVERN.
© JOSEPH G THOMPSON ARCHITECT, PLLC. ALL RIGHTS RESERVED.



SEAL
Joseph G. Thompson, RA
New York State License #036057

PEEKSKILL FIREHOUSE KITCHEN INCUBATOR


Peekskill Facilities Development Corporation (Owner)
EDA PROJECT #01-01-15338
701 Washington Street, Peekskill, New York 10566
S-B-L: 32-20-9-1
City of Peekskill - Westchester County

FOR CONTRACTOR BID

Date: May 7, 2025

Revisions:

A1.02

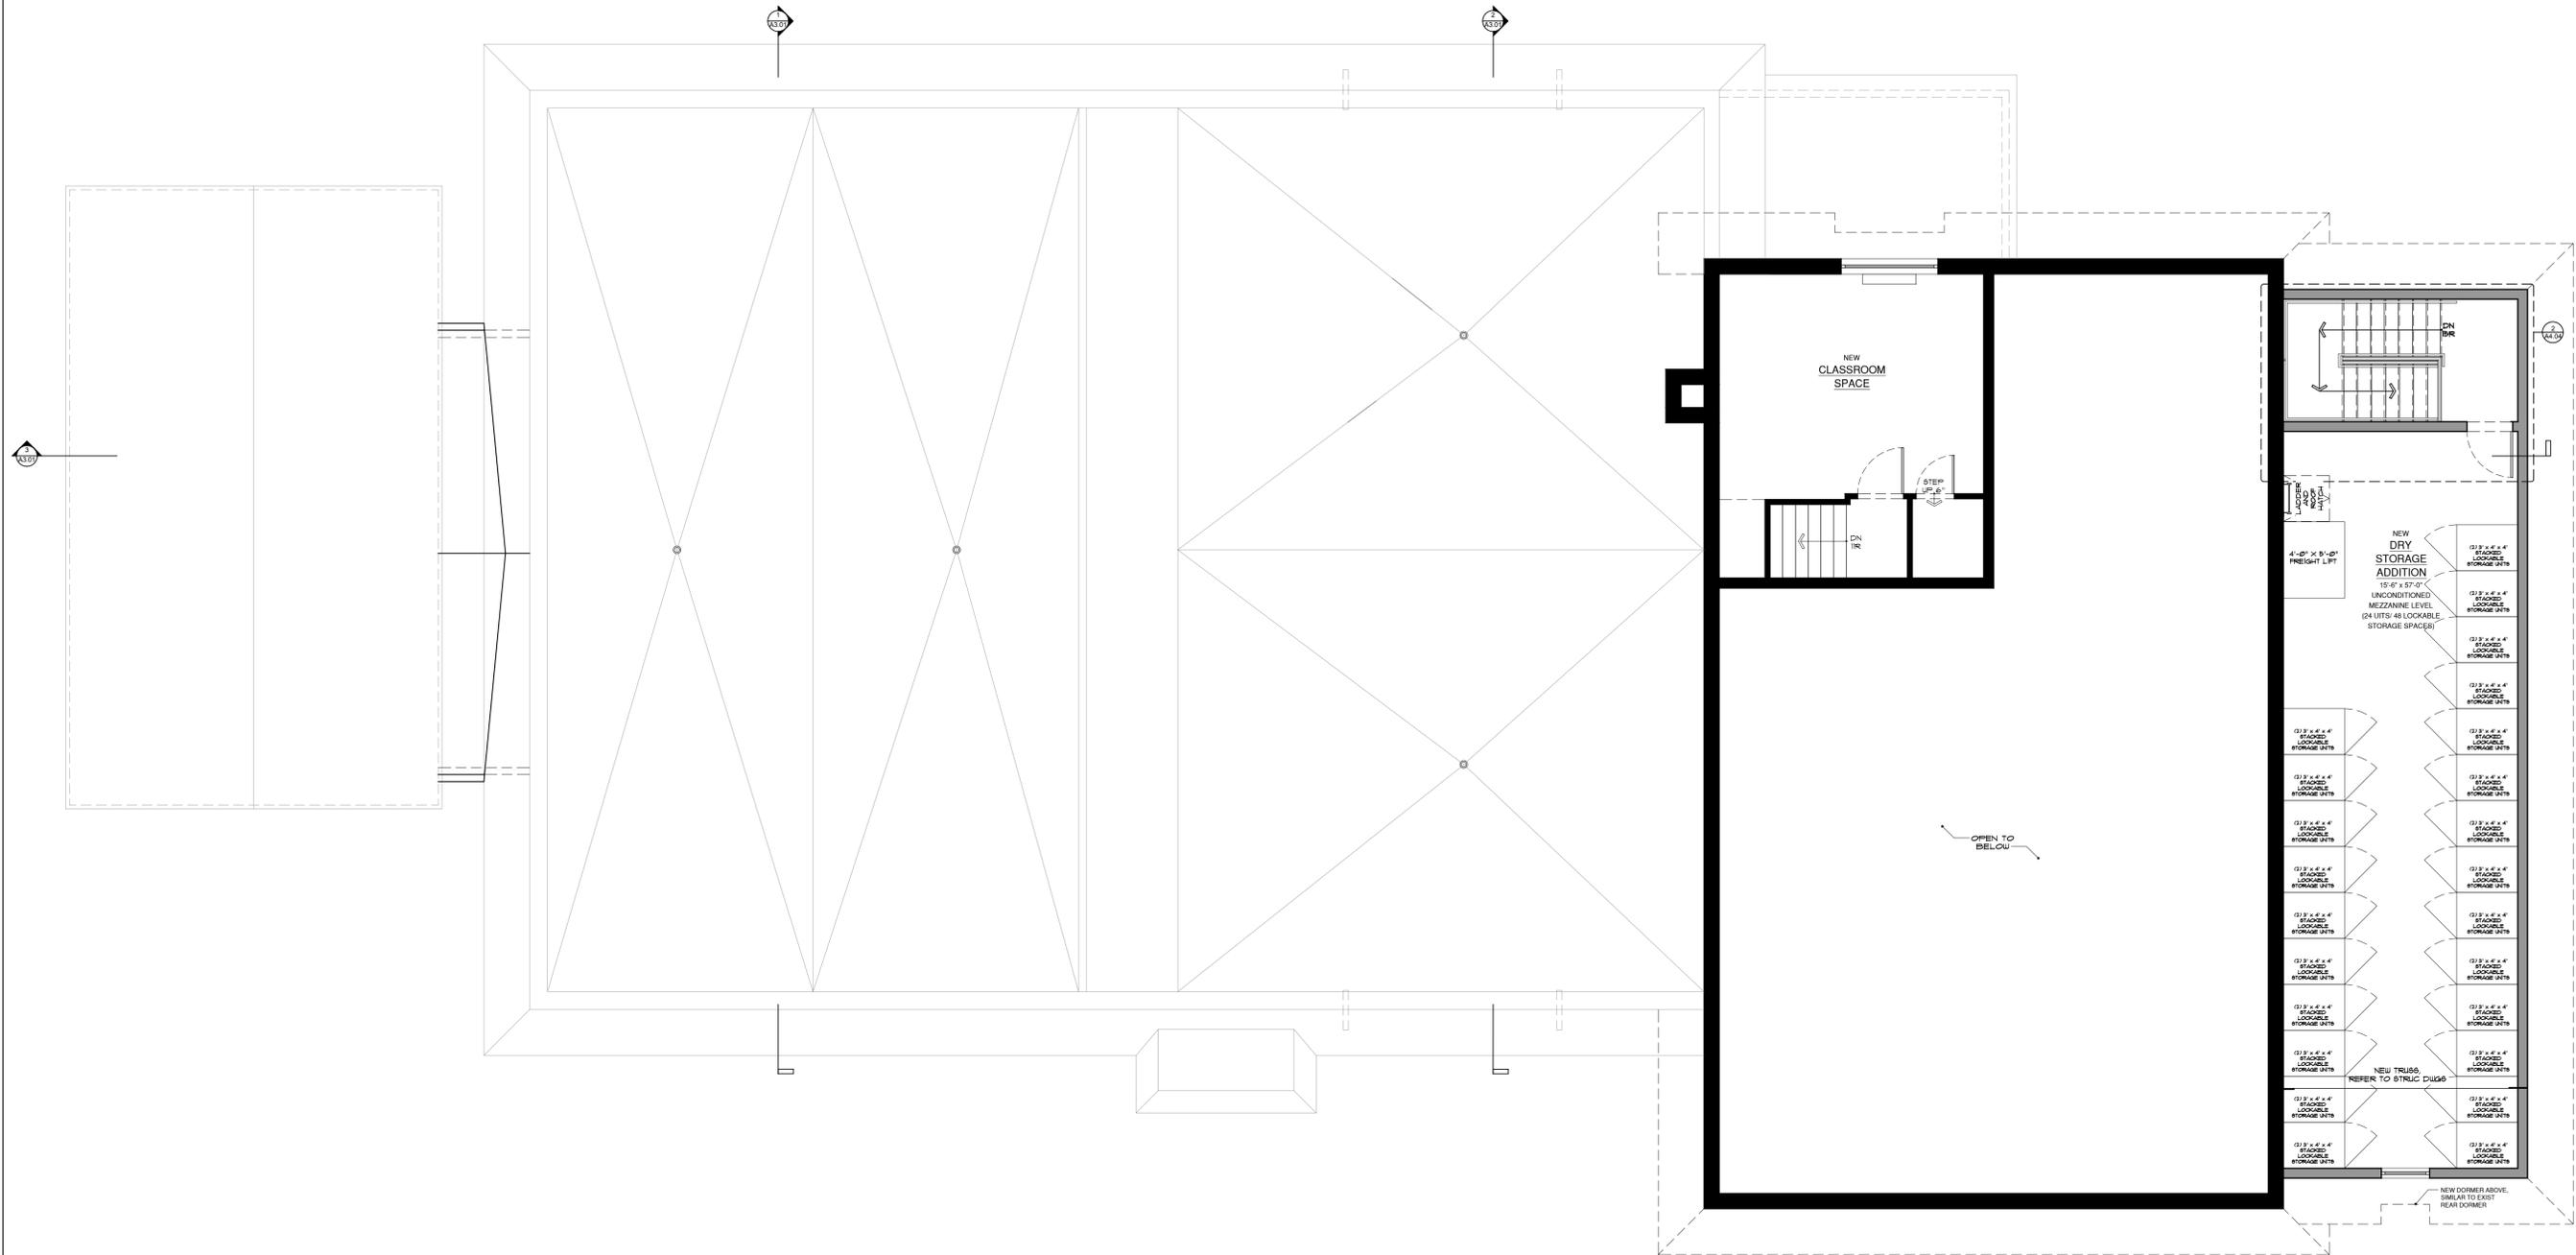

1 New Second Floor Architectural Plan (400 SF+/- Gross)
A1.02 Scale: 3/16" = 1'-0"

