
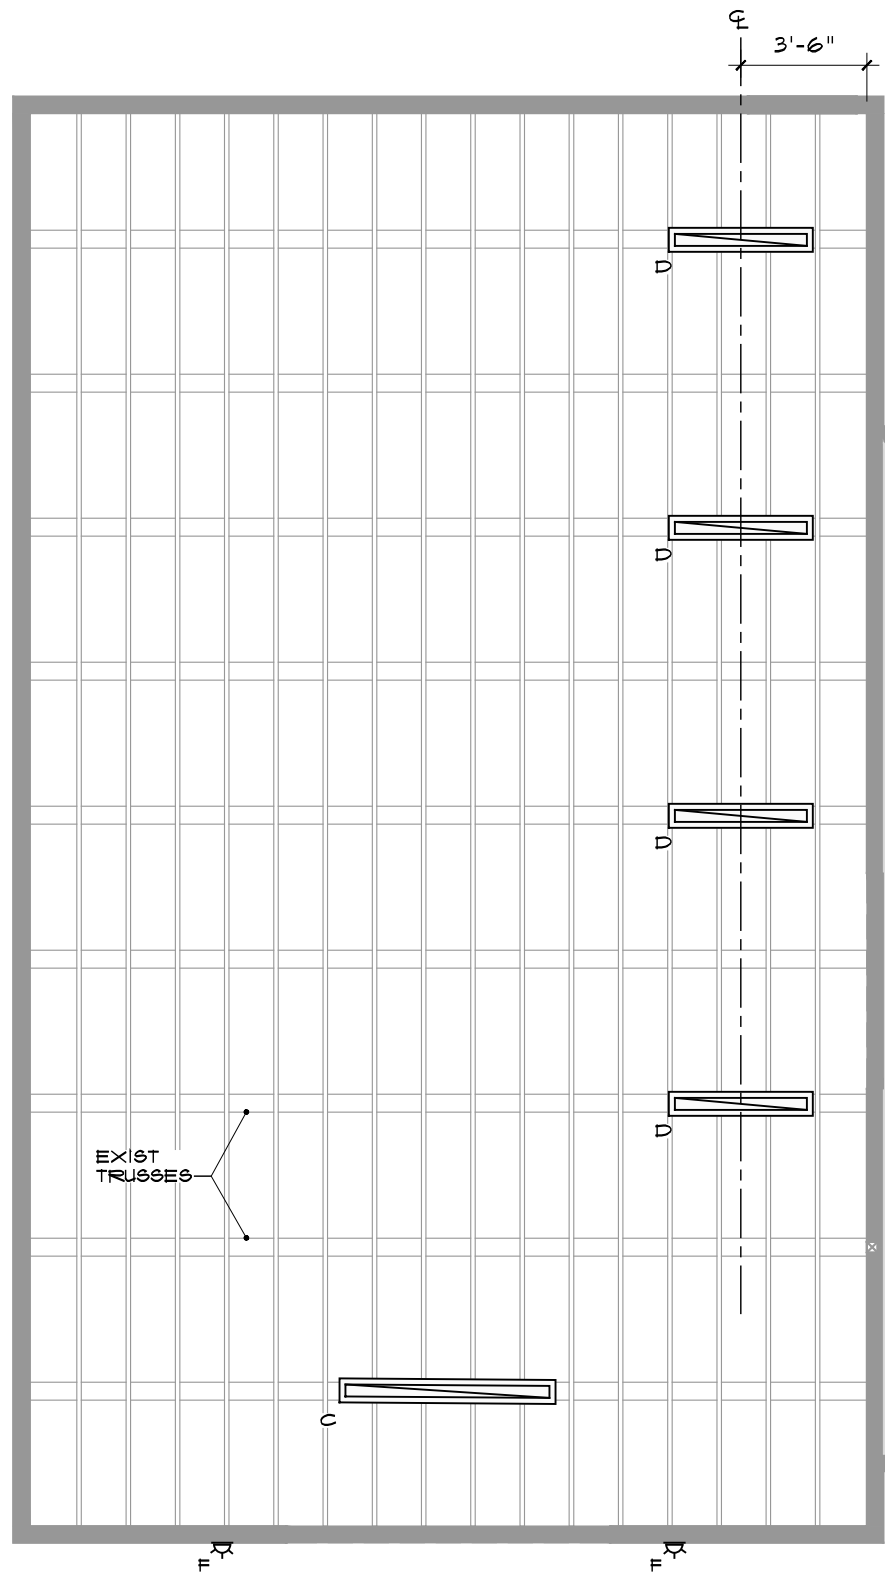


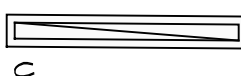

RCP Legend	
	2'x2' AR1518STRONG KITCHEN ZONE ACOUSTICAL CEILING TILE OR EQUAL
	2'x2' ACOUSTICAL CEILING TILE
	EXIST OR NEW GYP BD CLNG TO BE PAINTED

RCP Notes	
1. FOR LIGHT FIXTURE SCHEDULE REFER TO ELECTRICAL DWGS.	
2. FOR EMERGENCY LIGHT SCHEDULE REFER TO ELECTRICAL DWGS.	

Fixture Legend	
	2x2 SQUARE LED FLAT PANEL
	2x2 ROUND LED FLAT PANEL
	6' UTILITY LED FIXTURE
	4' UTILITY LED FIXTURE

JTA

JOSEPH THOMPSON ARCHITECT

Joseph G. Thompson Architect, PLLC
108 N Division Street, Ste 100
Peekskill, New York 10566

PH: (845) 532-8156
EM: joe@jthompsonarch.com

NOTES:

IT IS A VIOLATION OF THE LAW FOR ANY PERSON, UNLESS ACTING UNDER THE DIRECTION OF A LICENSED ARCHITECT OR ENGINEER, TO ALTER AN ITEM IN ANY WAY. IF AN ARCHITECT OR ENGINEER IS ALTERED, THE ALTERING ARCHITECT OR ENGINEER SHALL AFFIX TO HIS ITEM THE SEAL AND THE NOTATION ALTERED BY FOLLOWED BY HIS SIGNATURE AND THE DATE OF SUCH ALTERATION, AND A SPECIFIC DESCRIPTION OF THE ALTERATION.

DO NOT SCALE DRAWINGS. WRITTEN DIMENSIONS GOVERN.

© JOSEPH G THOMPSON ARCHITECT, PLLC. ALL RIGHTS RESERVED.



Seal
Joseph G. Thompson, RA
New York State License #036057

PEEKSKILL FIREHOUSE KITCHEN INCUBATOR

Peekskill Facilities Development Corporation (Owner)
EDA PROJECT #01-01-15338
701 Washington Street, Peekskill, New York 10566
S-B-L: 32-20-9-1
City of Peekskill - Westchester County

FOR CONTRACTOR BID

Date: May 7, 2025

Revisions:	

A1.03