




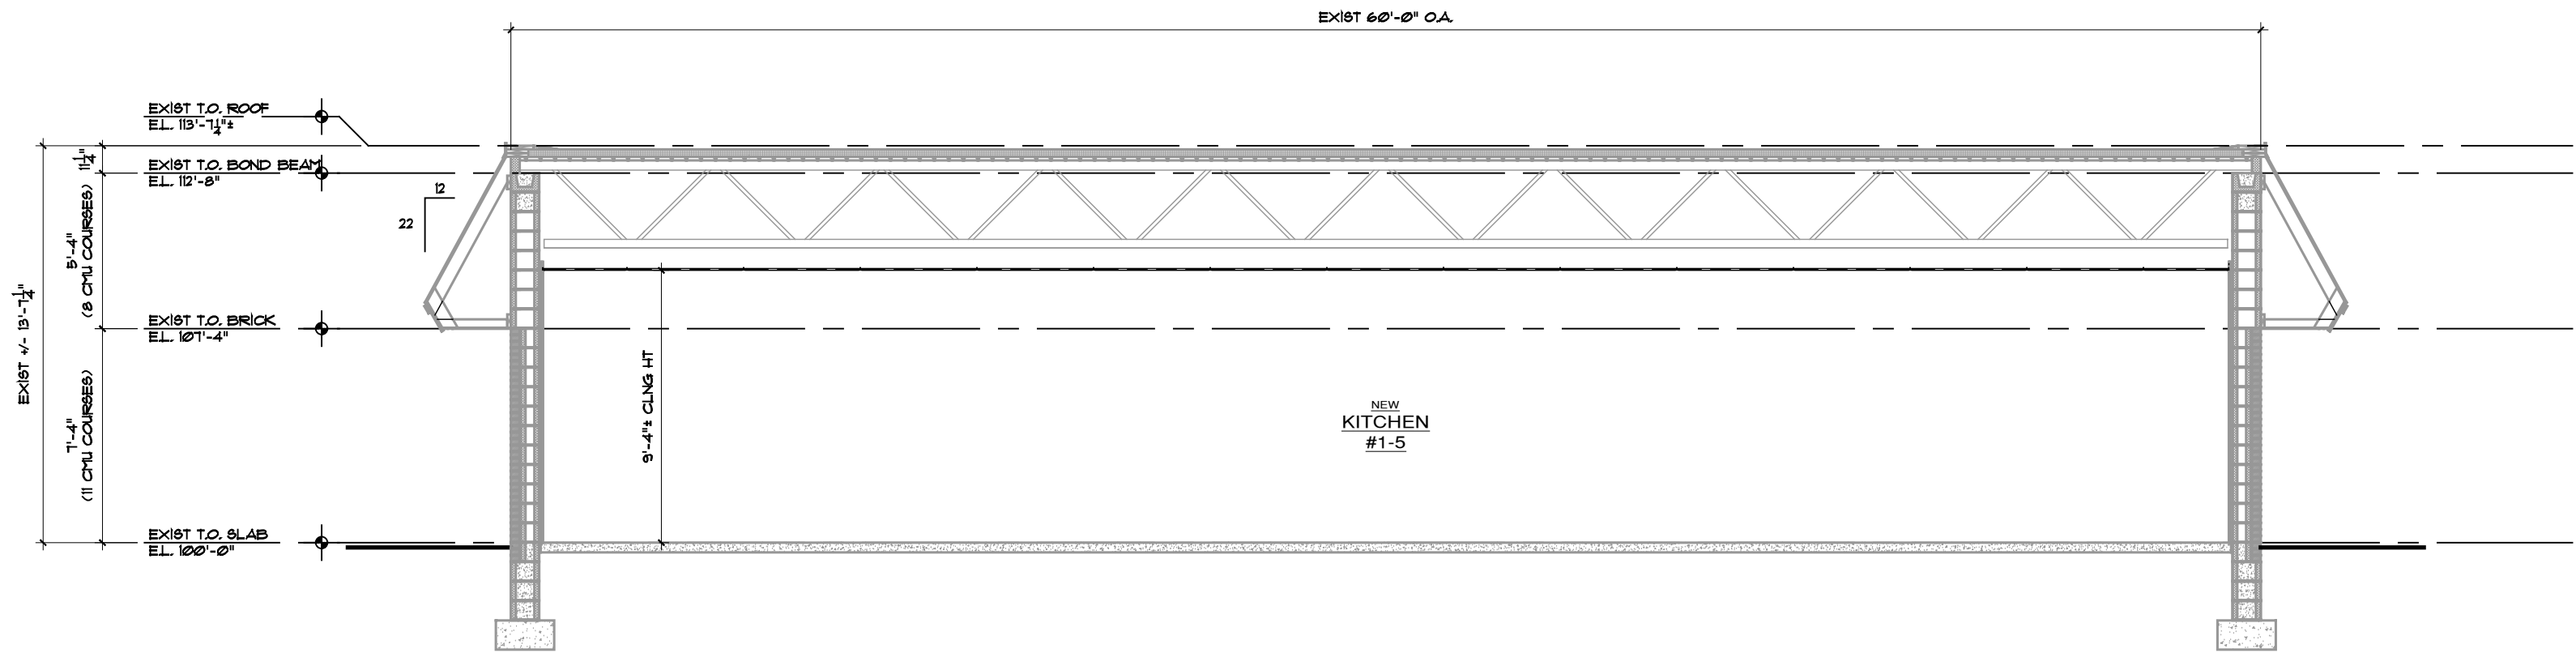

1 New Cross Section
A3.01 Scale: 3/16" = 1'-0"

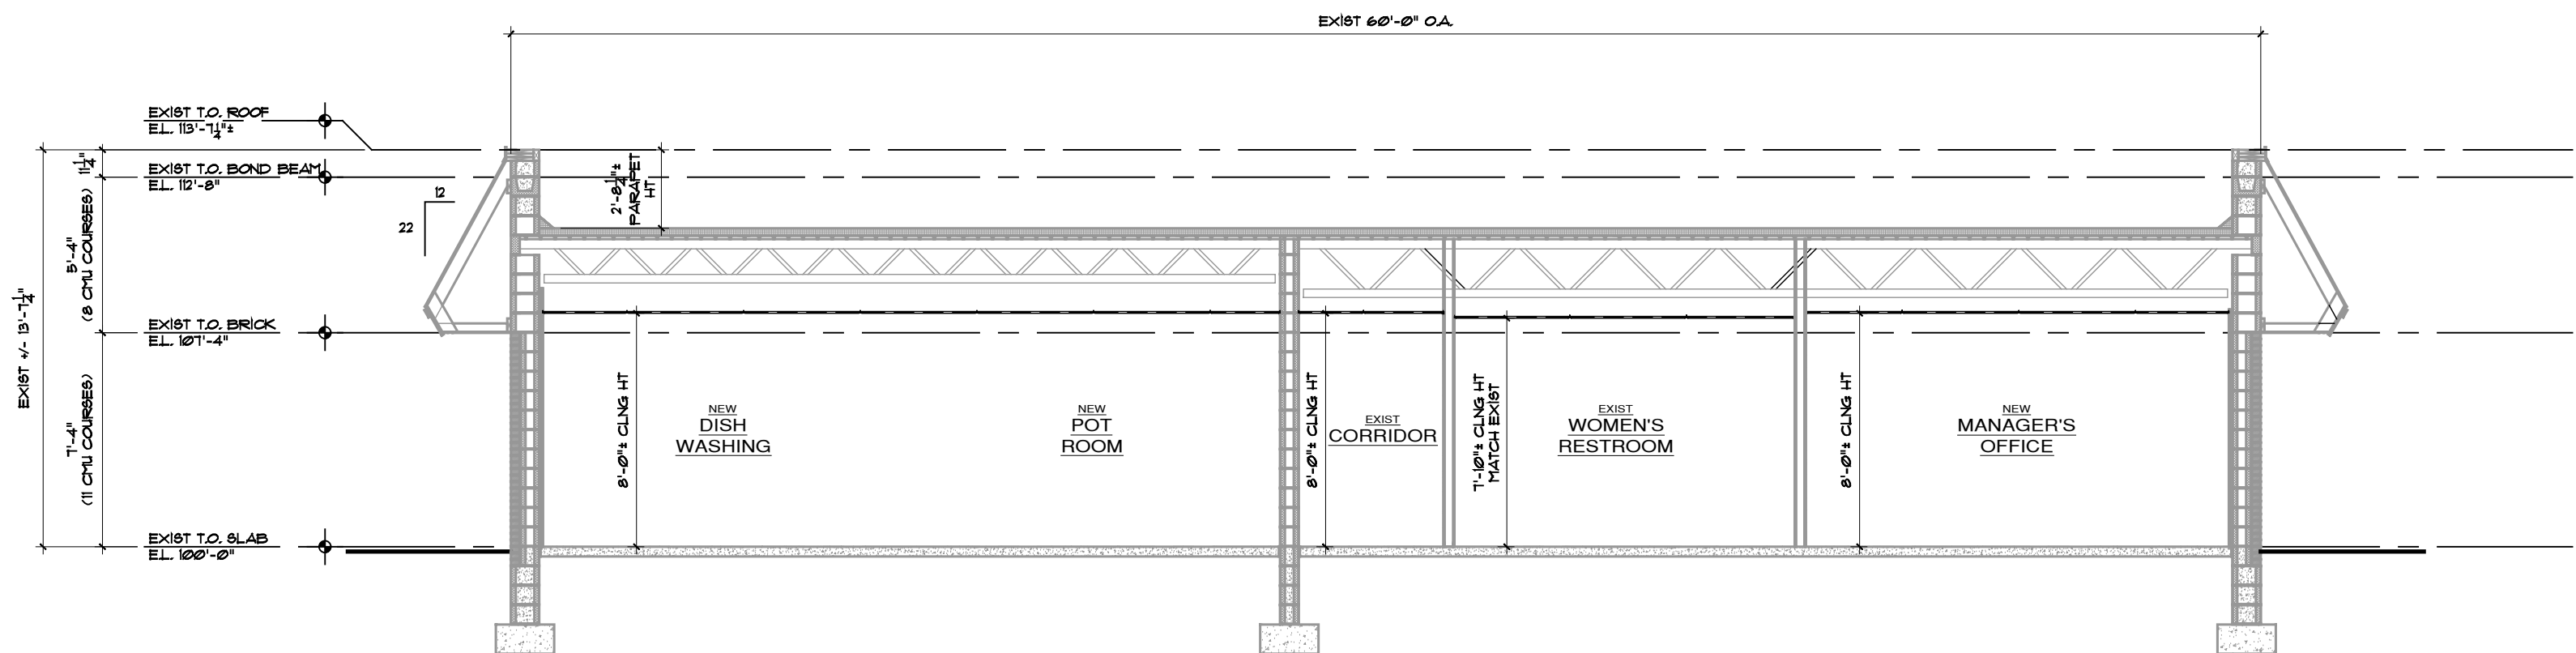

2 New Cross Section
A3.01 Scale: 3/16" = 1'-0"

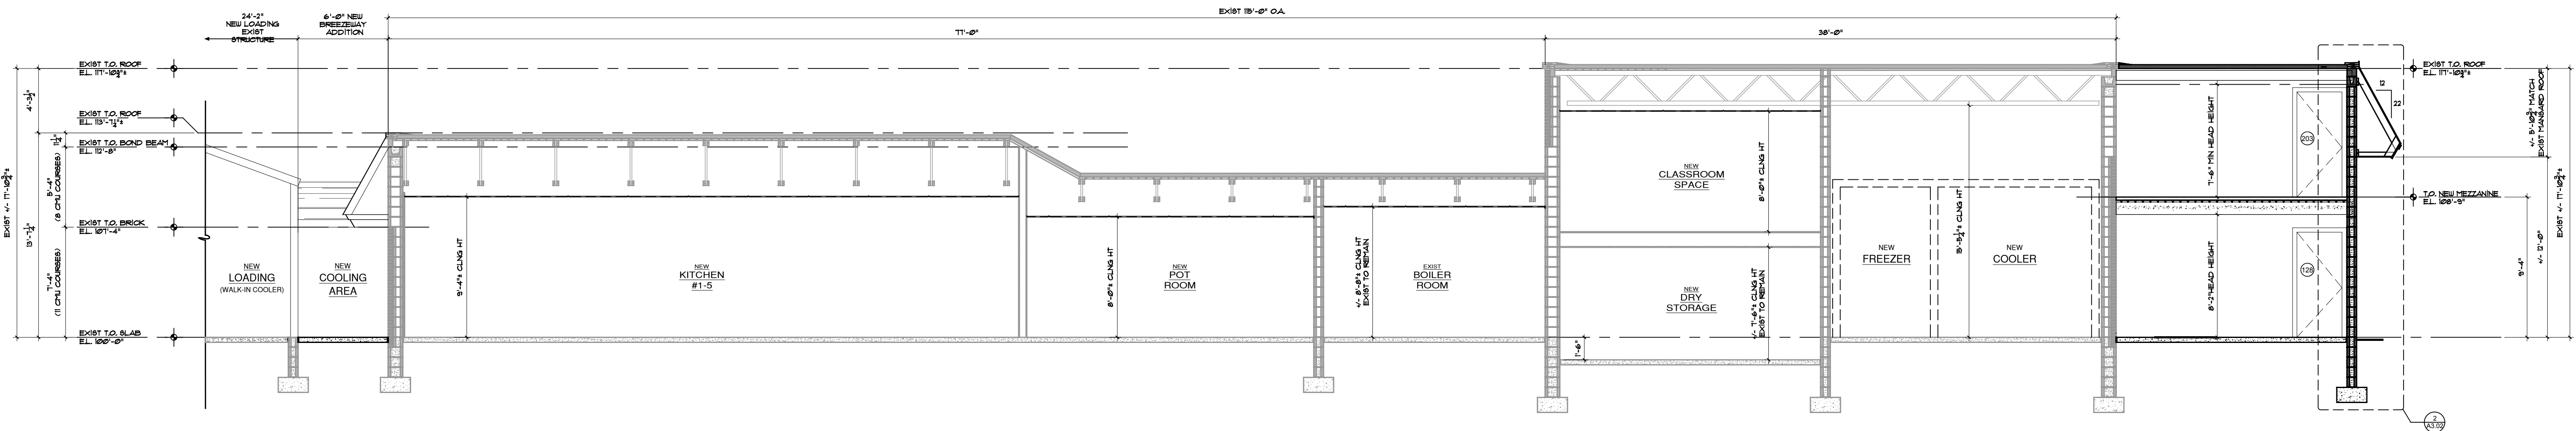

3 New Longitudinal Section
A3.01 Scale: 3/16" = 1'-0"