



1 Enlarged ADA Restroom Plan
 A4.03 Scale: 1/2" = 1'-0"

NOTES:
 - ALL DIMENSIONS TO FINISH UNLESS OTHERWISE NOTED
 - EXIST FINISH TILE ON WALLS AND FLOORS TO REMAIN, TO BE PAINTED AND REPAIRED AS NEEDED

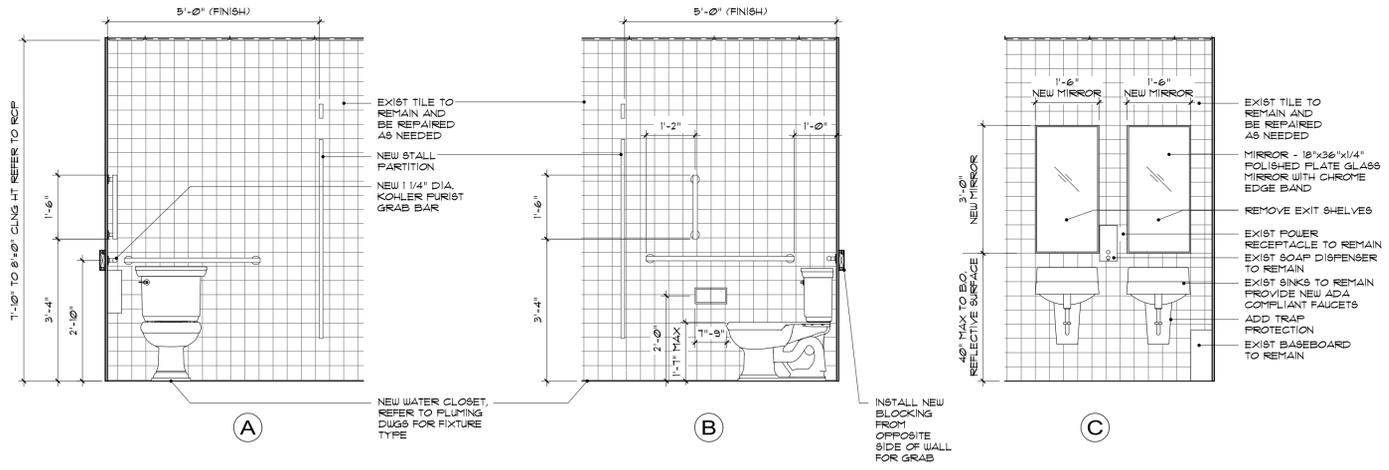


2 ADA Restroom Interior Elevations
 A4.03 Scale: 1/2" = 1'-0"

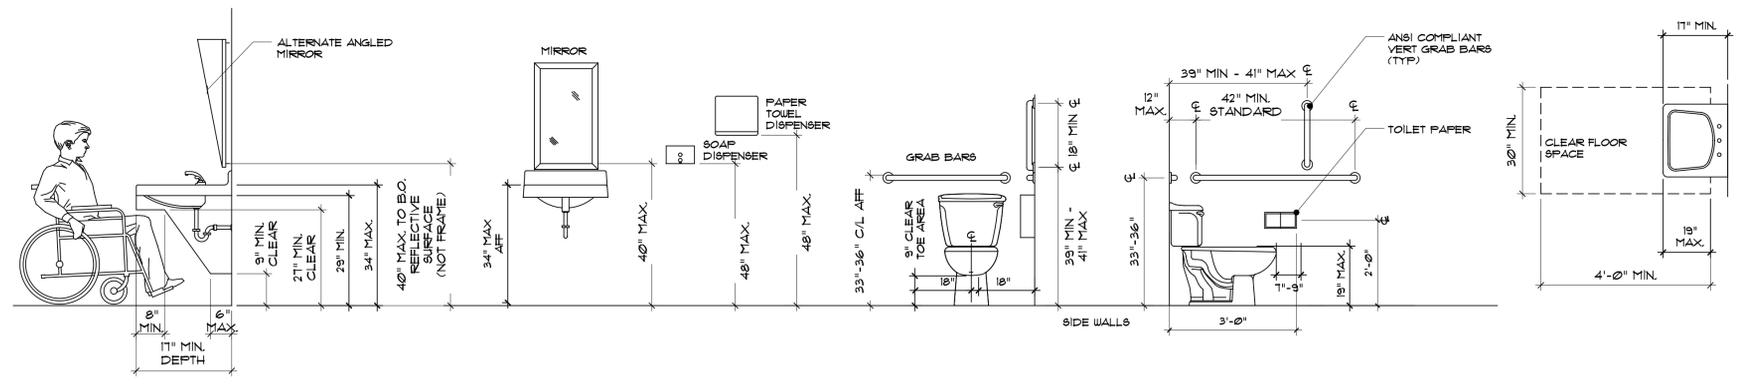

3 New ANSI A117.1-2003 Restroom Fixture/ Accessory Guidelines (Typ.)
 A4.03 Scale: 1/2" = 1'-0"

Bathroom Accessory Equipment Notes

1. SOAP DISPENSER (WALL MOUNTED) - BY BOBRICK OR EQ
 2. PAPER TOWEL DISPENSER (WALL MOUNTED) BY BOBRICK OR EQ. OR UPGRADE TO ELECTRIC HAND DRYER (OWNER'S OPTION).
 3. TOILET PAPER DISPENSER (WALL MOUNTED) BY BOBRICK OR EQ.
 4. GRAB BARS - CONTRACTOR TO PROVIDE AND INSTALL KOHLER PURIST GRAB BARS WITH CHROME FINISH OR APPROVED EQUAL:
 - 36" HORIZONTAL (MODEL NO. K-11895) - ONE (1) PER RESTROOM.
 - 42" HORIZONTAL (MODEL NO. K-11896) - ONE (1) PER RESTROOM.
 - 18" VERTICAL (MODEL NO. K-11892) - ONE (1) PER RESTROOM.
 5. MIRROR - CONTRACTOR TO PROVIDE AND INSTALL POLISHED PLATE GLASS MIRROR (REFER TO ELEVATION 2/A4.01 FOR SIZE) W/ MODEL NO. UT118B-1836 CHANNEL MIRROR FRAMES, AS MANUFACTURED BY A.J. WASHROOM ACCESSORIES OR APPROVED EQUAL, ONE PER RESTROOM.
 6. LAVATORY 4 FAUCET - CONTRACTOR TO PROVIDE AND INSTALL ADA COMPLIANT LAVATORY 4 FAUCET - REFER TO PLUMBING DRAWINGS FOR FIXTURE TYPE.
 7. WATER CLOSET AND URINAL - CONTRACTOR TO PROVIDE AND INSTALL ADA COMPLIANT WATER CLOSET AND URINAL - REFER TO PLUMBING DRAWINGS FOR FIXTURE TYPE.
 8. COAT HOOKS - CONTRACTOR TO PROVIDE AND INSTALL BOBRICK B-542 88 SATIN FIN COAT HOOKS OR APPROVED EQ.
 9. WASTE RECEPTACLE (FREESTANDING) - TO BE PROVIDED BY OWNER.
 10. LOCKERS - CONTRACTOR TO PROVIDE LOCKERS BY HALLOUWEL OR EQ. 12"x18" PREMIUM THREE-WIDE SINGLE-TIER LOCKERS, COLOR TAN.
- NOTE: OWNER/ ARCHITECT TO DETERMINE EQUALS.

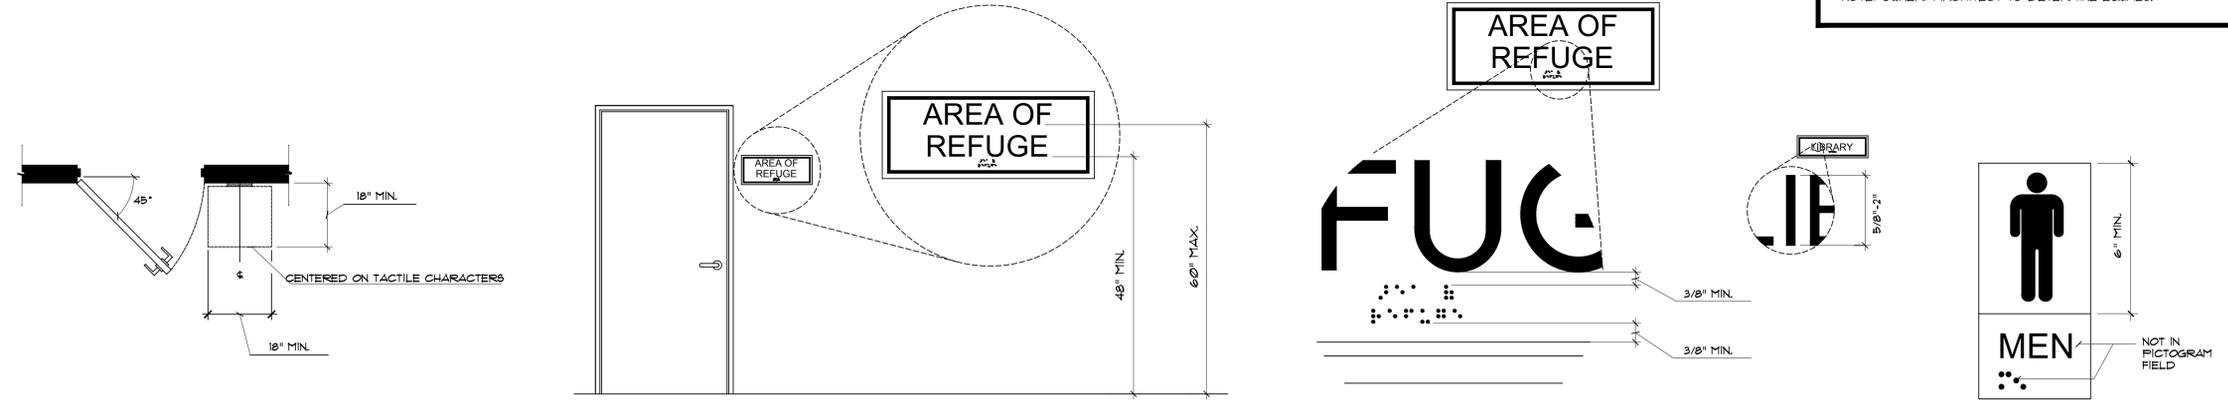

4 New Typical ADA Signage Details
 A4.03 Scale: N.T.S.

Joseph G. Thompson Architect, PLLC
 108 N Division Street, Ste 100
 Peekskill, New York 10566
 PH: (845) 532-8156
 EM: jgt@jthompsonarch.com

NOTES:
 IT IS A VIOLATION OF THE LAW FOR ANY PERSON, UNLESS ACTING UNDER THE DIRECTION OF A LICENSED ARCHITECT OR ENGINEER, TO ALTER AN ITEM IN ANY WAY, IF AN ITEM BEARING THE SEAL OF AN ARCHITECT OR ENGINEER IS ALTERED, THE ALTERING ARCHITECT OR ENGINEER SHALL AFFIX TO HIS ITEM THE SEAL AND THE NOTATION "ALTERED BY" FOLLOWED BY HIS SIGNATURE AND THE DATE OF SUCH ALTERATION, AND A SPECIFIC DESCRIPTION OF THE ALTERATION.
 DO NOT SCALE DRAWINGS. WRITTEN DIMENSIONS GOVERN.
 © JOSEPH G. THOMPSON ARCHITECT, PLLC. ALL RIGHTS RESERVED.



Joseph G. Thompson, RA
 New York State License #036057

PEEKSKILL FIREHOUSE KITCHEN INCUBATOR
 Peekskill Facilities Development Corporation (Owner)
 EDA PROJECT #01-01-15338
 701 Washington Street, Peekskill, New York 10566
 S-B-L: 32-20-9-1
 City of Peekskill - Westchester County
FOR CONTRACTOR BID

Date: May 7, 2025
 Revisions: