




2 Mezzanine Floor Stair Plan  
Scale: 3/4" = 1'-0"

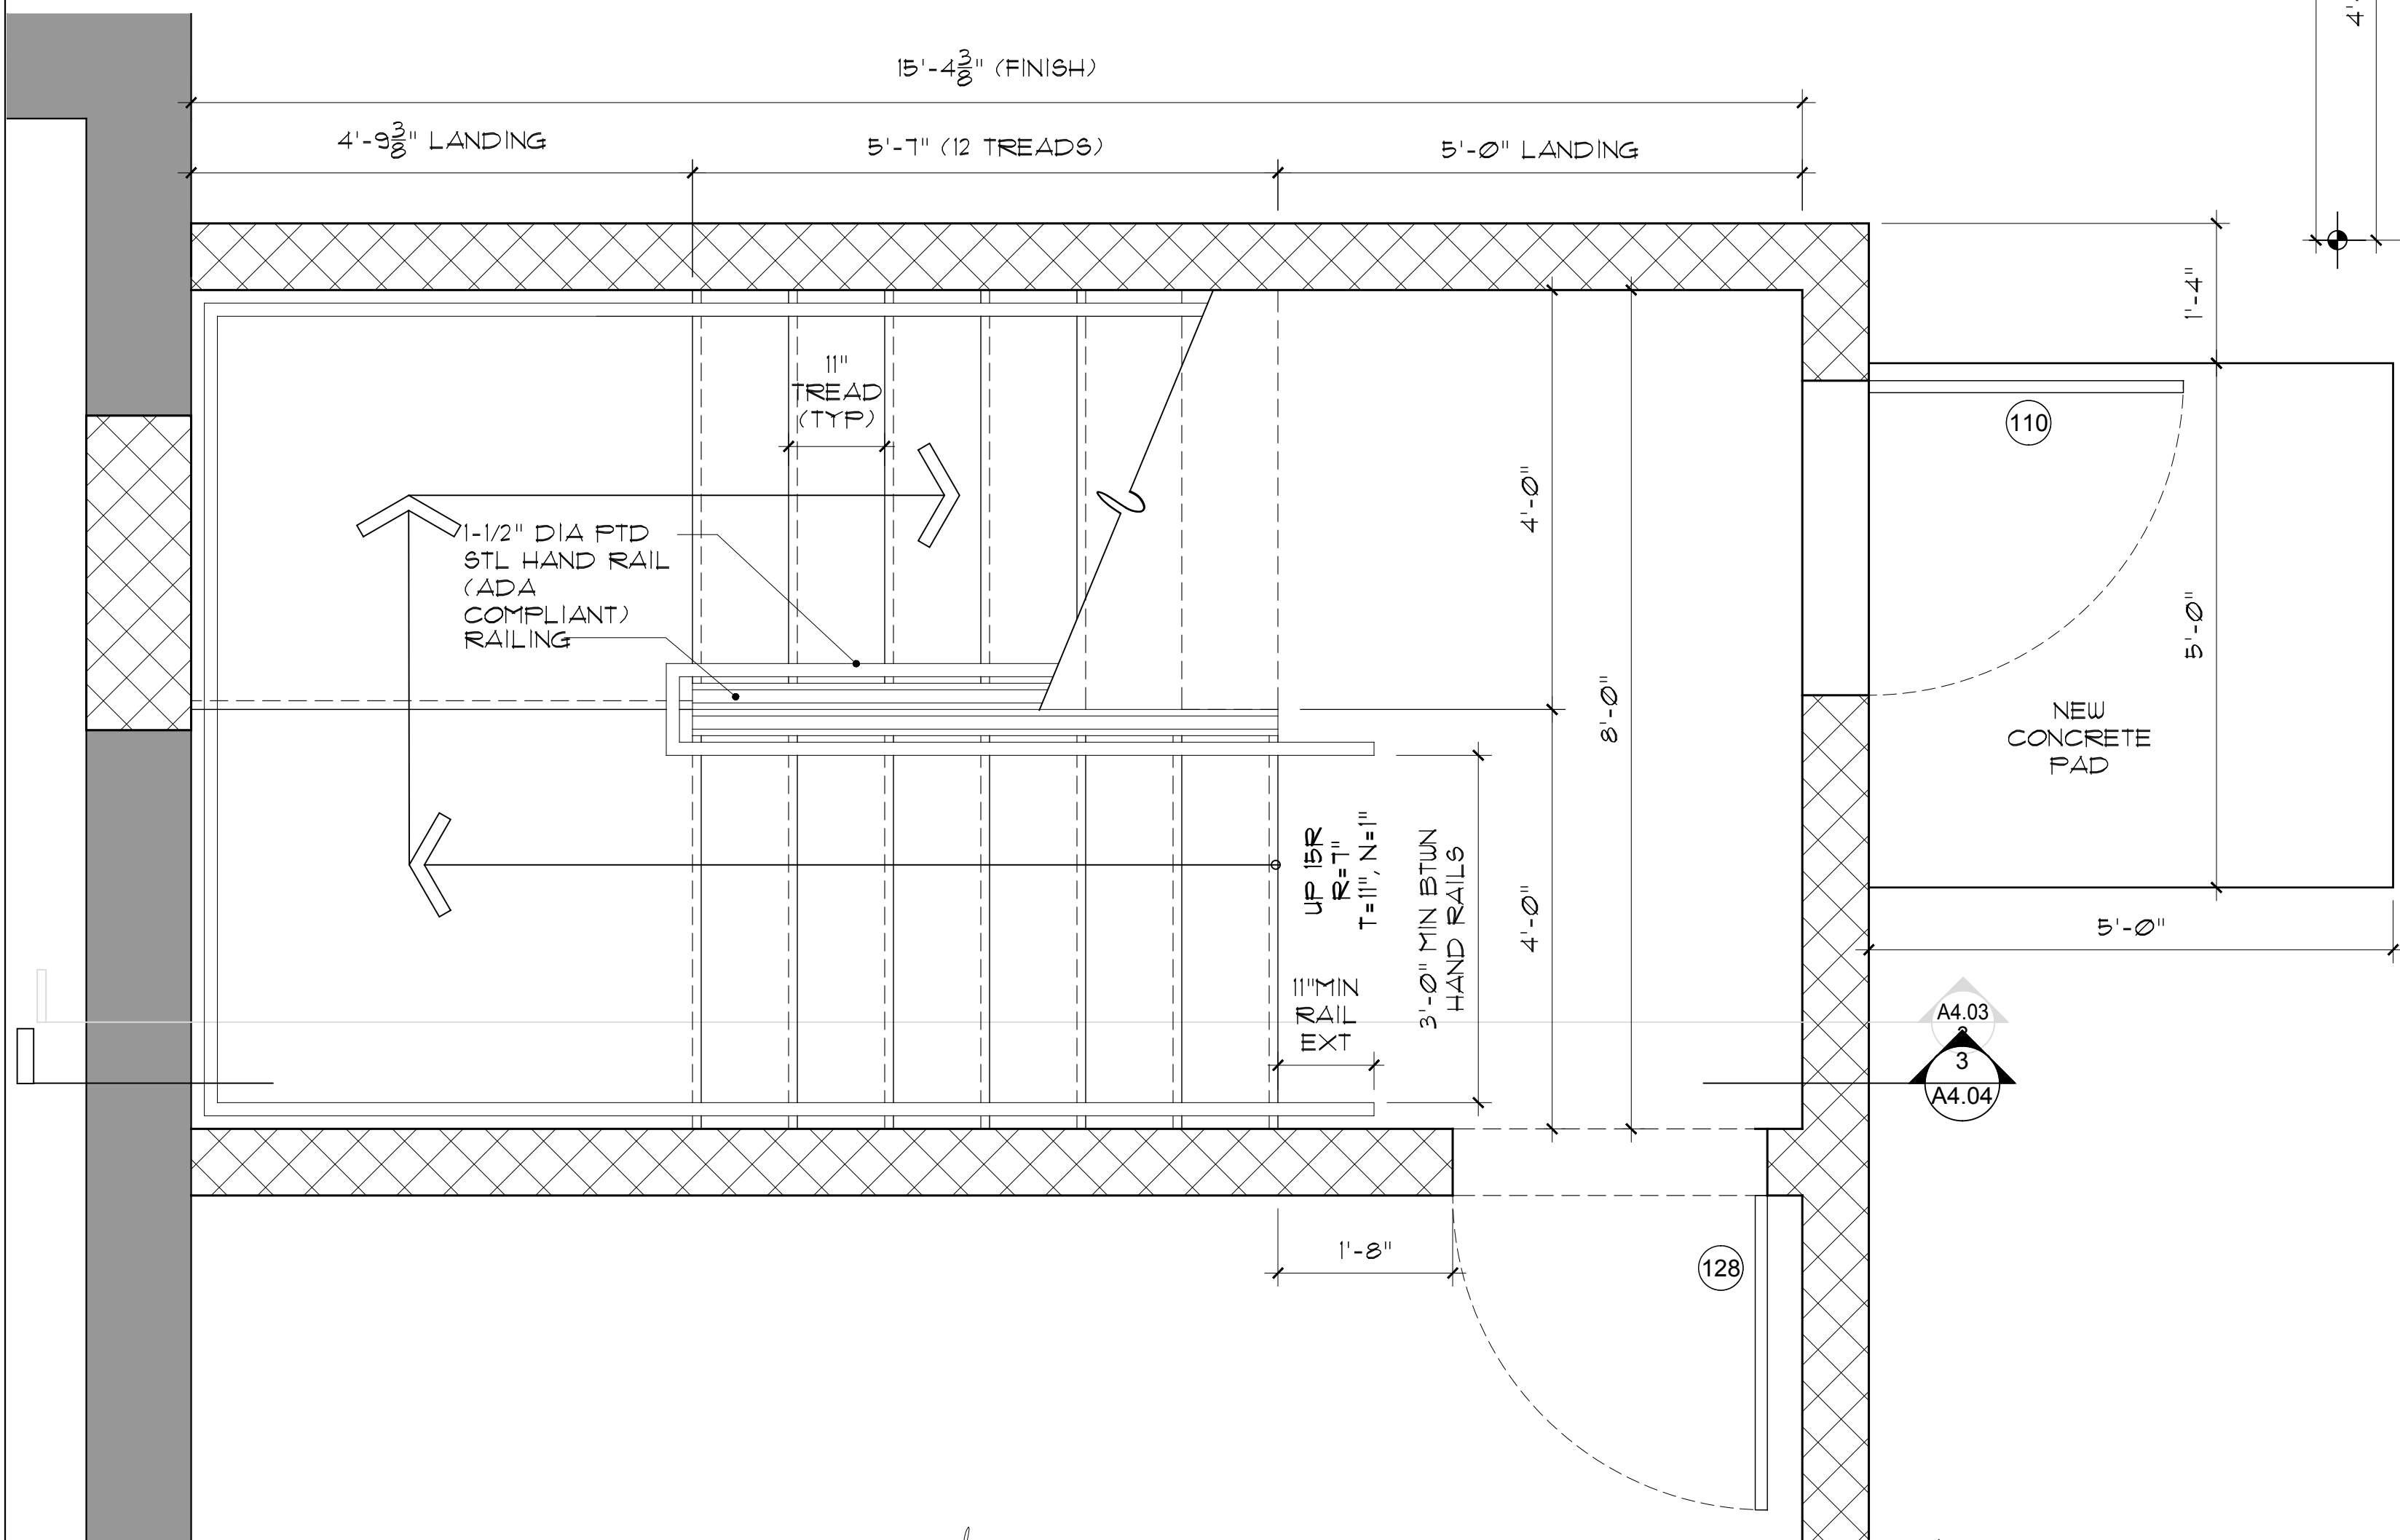

1 First Floor Stair Plan  
Scale: 3/4" = 1'-0"

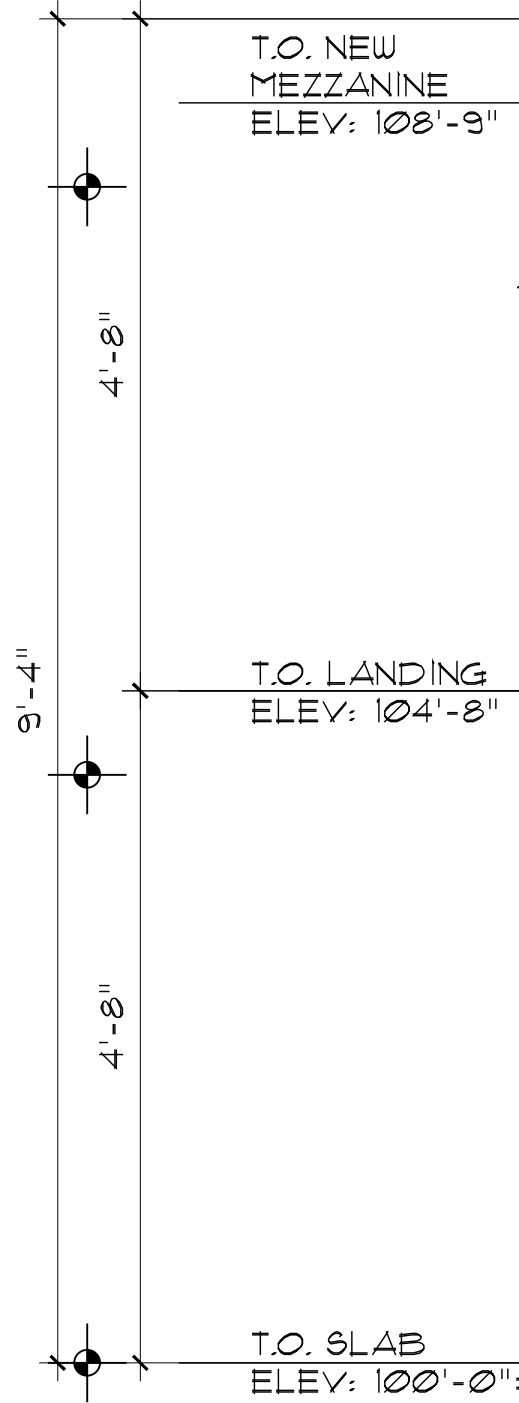

3 Stair Section  
Scale: 3/4" = 1'-0"

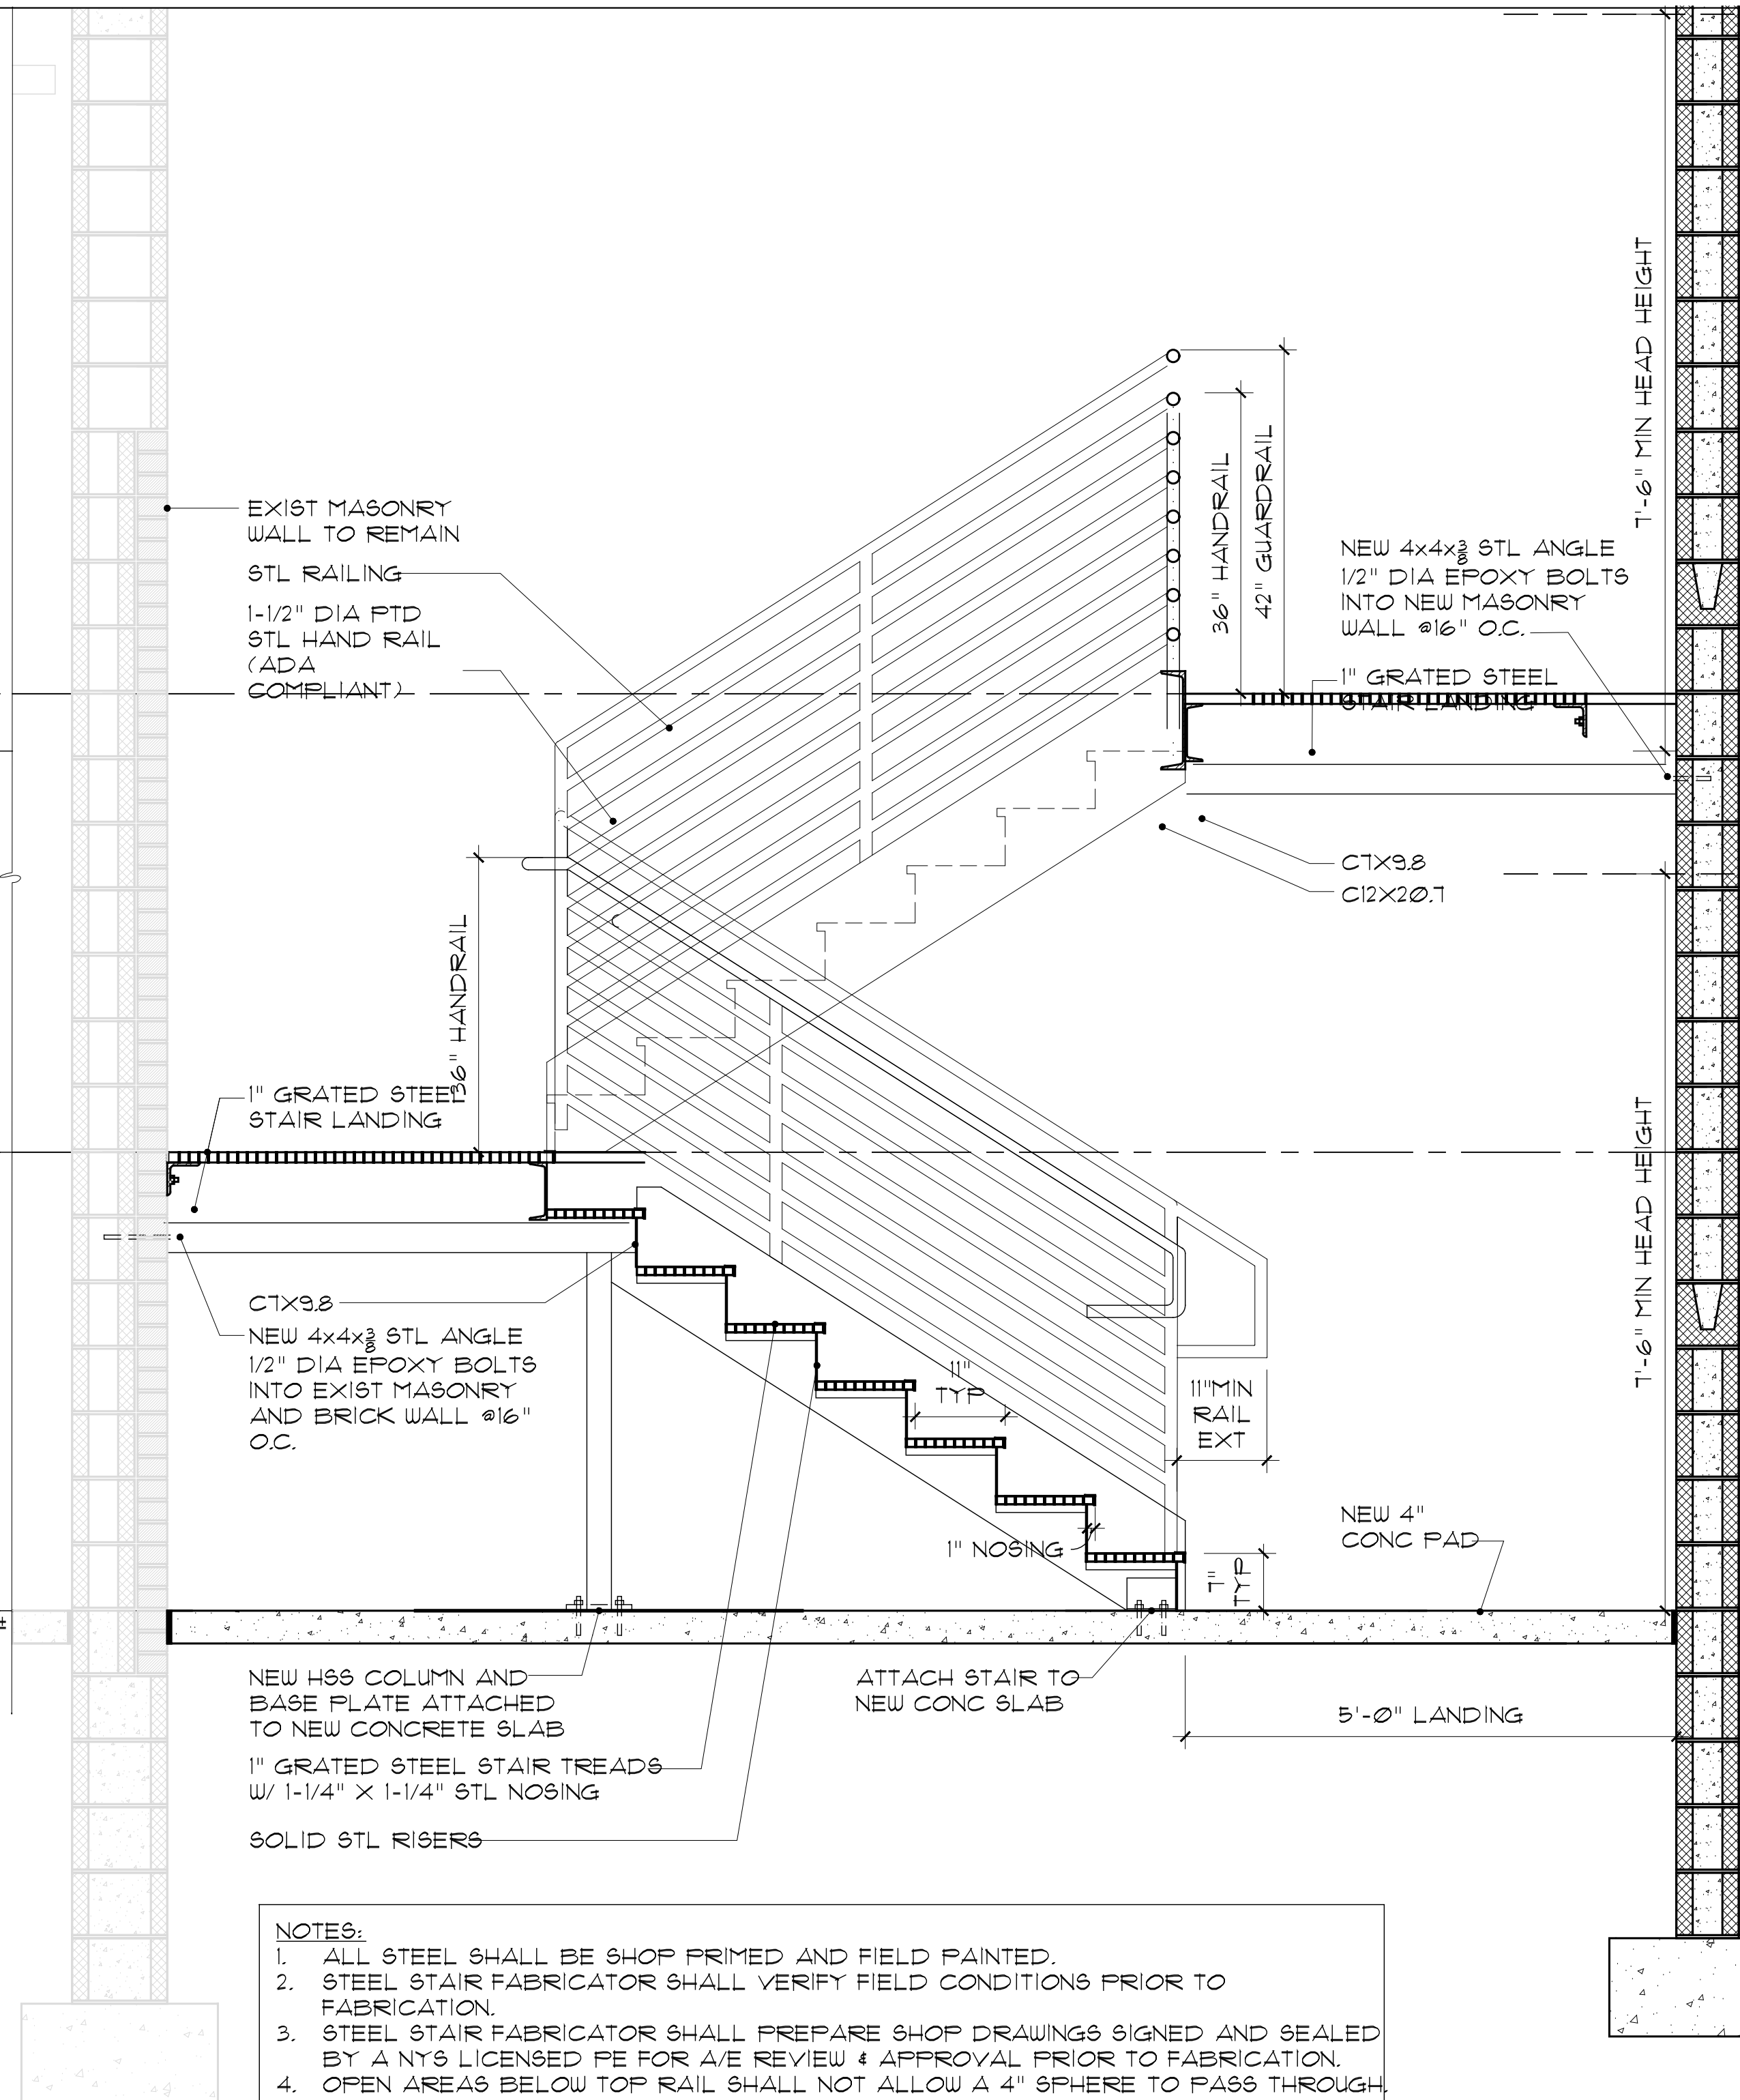

- NOTES:
1. ALL STEEL SHALL BE SHOP PRIMED AND FIELD PAINTED.
  2. STEEL STAIR FABRICATOR SHALL VERIFY FIELD CONDITIONS PRIOR TO FABRICATION.
  3. STEEL STAIR FABRICATOR SHALL PREPARE SHOP DRAWINGS SIGNED AND SEALED BY A NYS LICENSED PE FOR A/E REVIEW & APPROVAL PRIOR TO FABRICATION.
  4. OPEN AREAS BELOW TOP RAIL SHALL NOT ALLOW A 4" SPHERE TO PASS THROUGH.