





1 Monument Sign Renderings  
A5.02 Scale: NTS

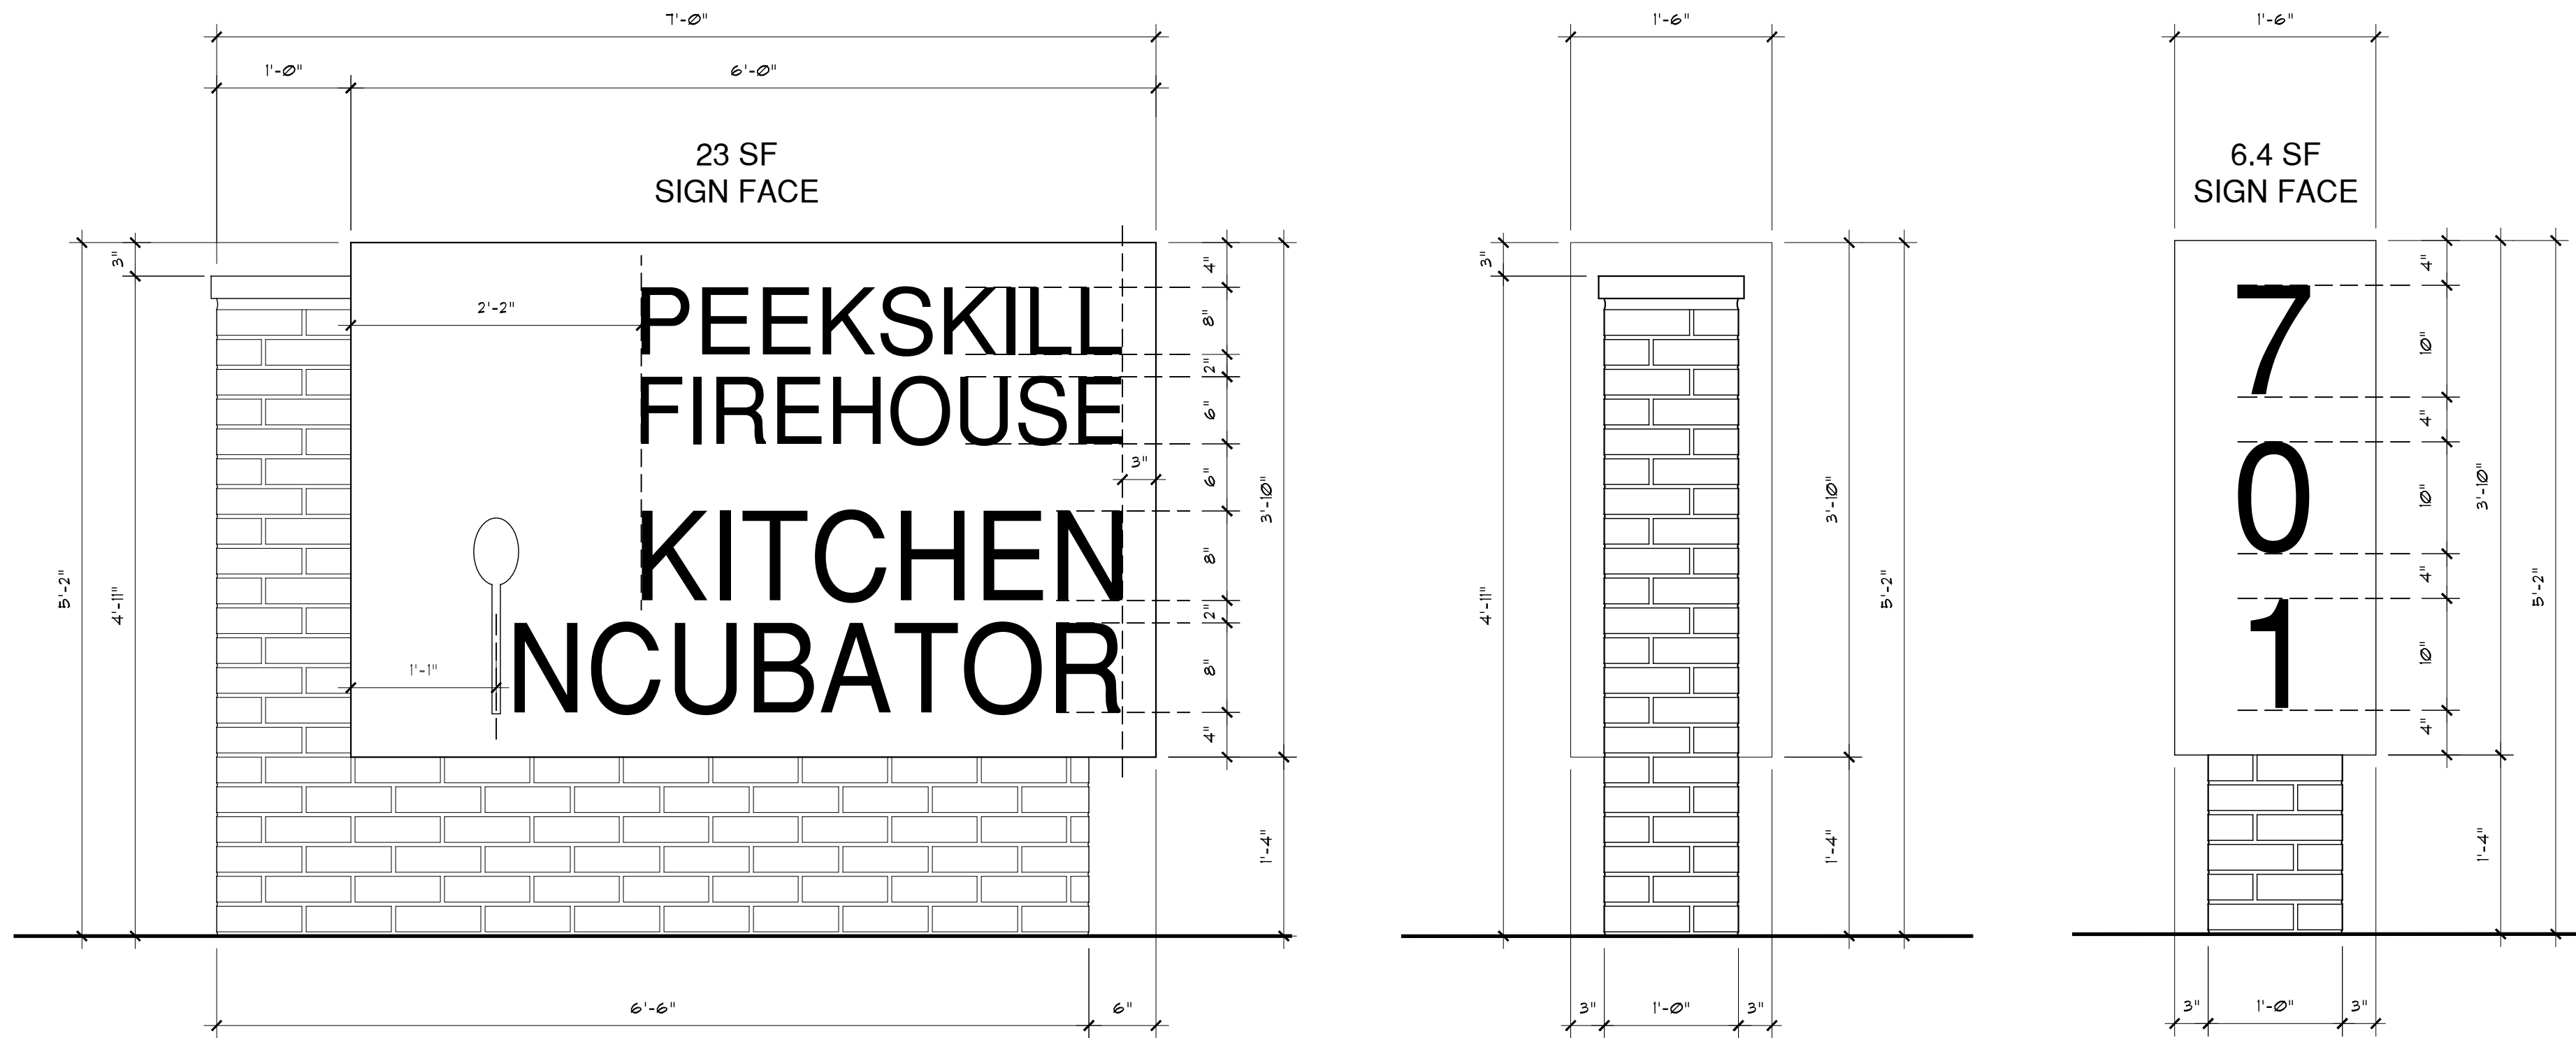

SIGNAGE NOTES:  
1. FONT TYPE SHALL BE "SANSERIF".  
2. LETTERS SHALL BE 1" CLEAR ANODIZED ALUM CHANNEL LETTERS MOUNTED W/ 1" STANDOFF ANCHORS  
3. SIGN CONTRACTOR TO PREPARE SHOP DRAWINGS FOR ARCHITECT REVIEW AND APPROVAL PRIOR TO FABRICATION.  
4. SIGN CONTRACTOR SHALL OBTAIN A SIGN PERMIT FROM THE CITY OF PEEKSKILL BUILDING DEPARTMENT PRIOR TO SIGN INSTALLATION.  
5. CONTRACTOR SHALL HAVE ALL EXISTING UNDERGROUND UTILITIES MARKED OUT AND LOCATION VERIFIED PRIOR TO EXCAVATION.

2 Monument Sign Elevation Detail (29.4 SF)  
A5.02 Scale: 1" = 1'-0"

Freestanding Signage	
Maximum Sign Area	Signage Proposed
32 SF	29.4 SF
NOTE: MAXIMUM GROUND FREESTANDING SIGNAGE ALLOWANCE PER THE CITY OF PEEKSKILL CODE SECTION: 468-BE	

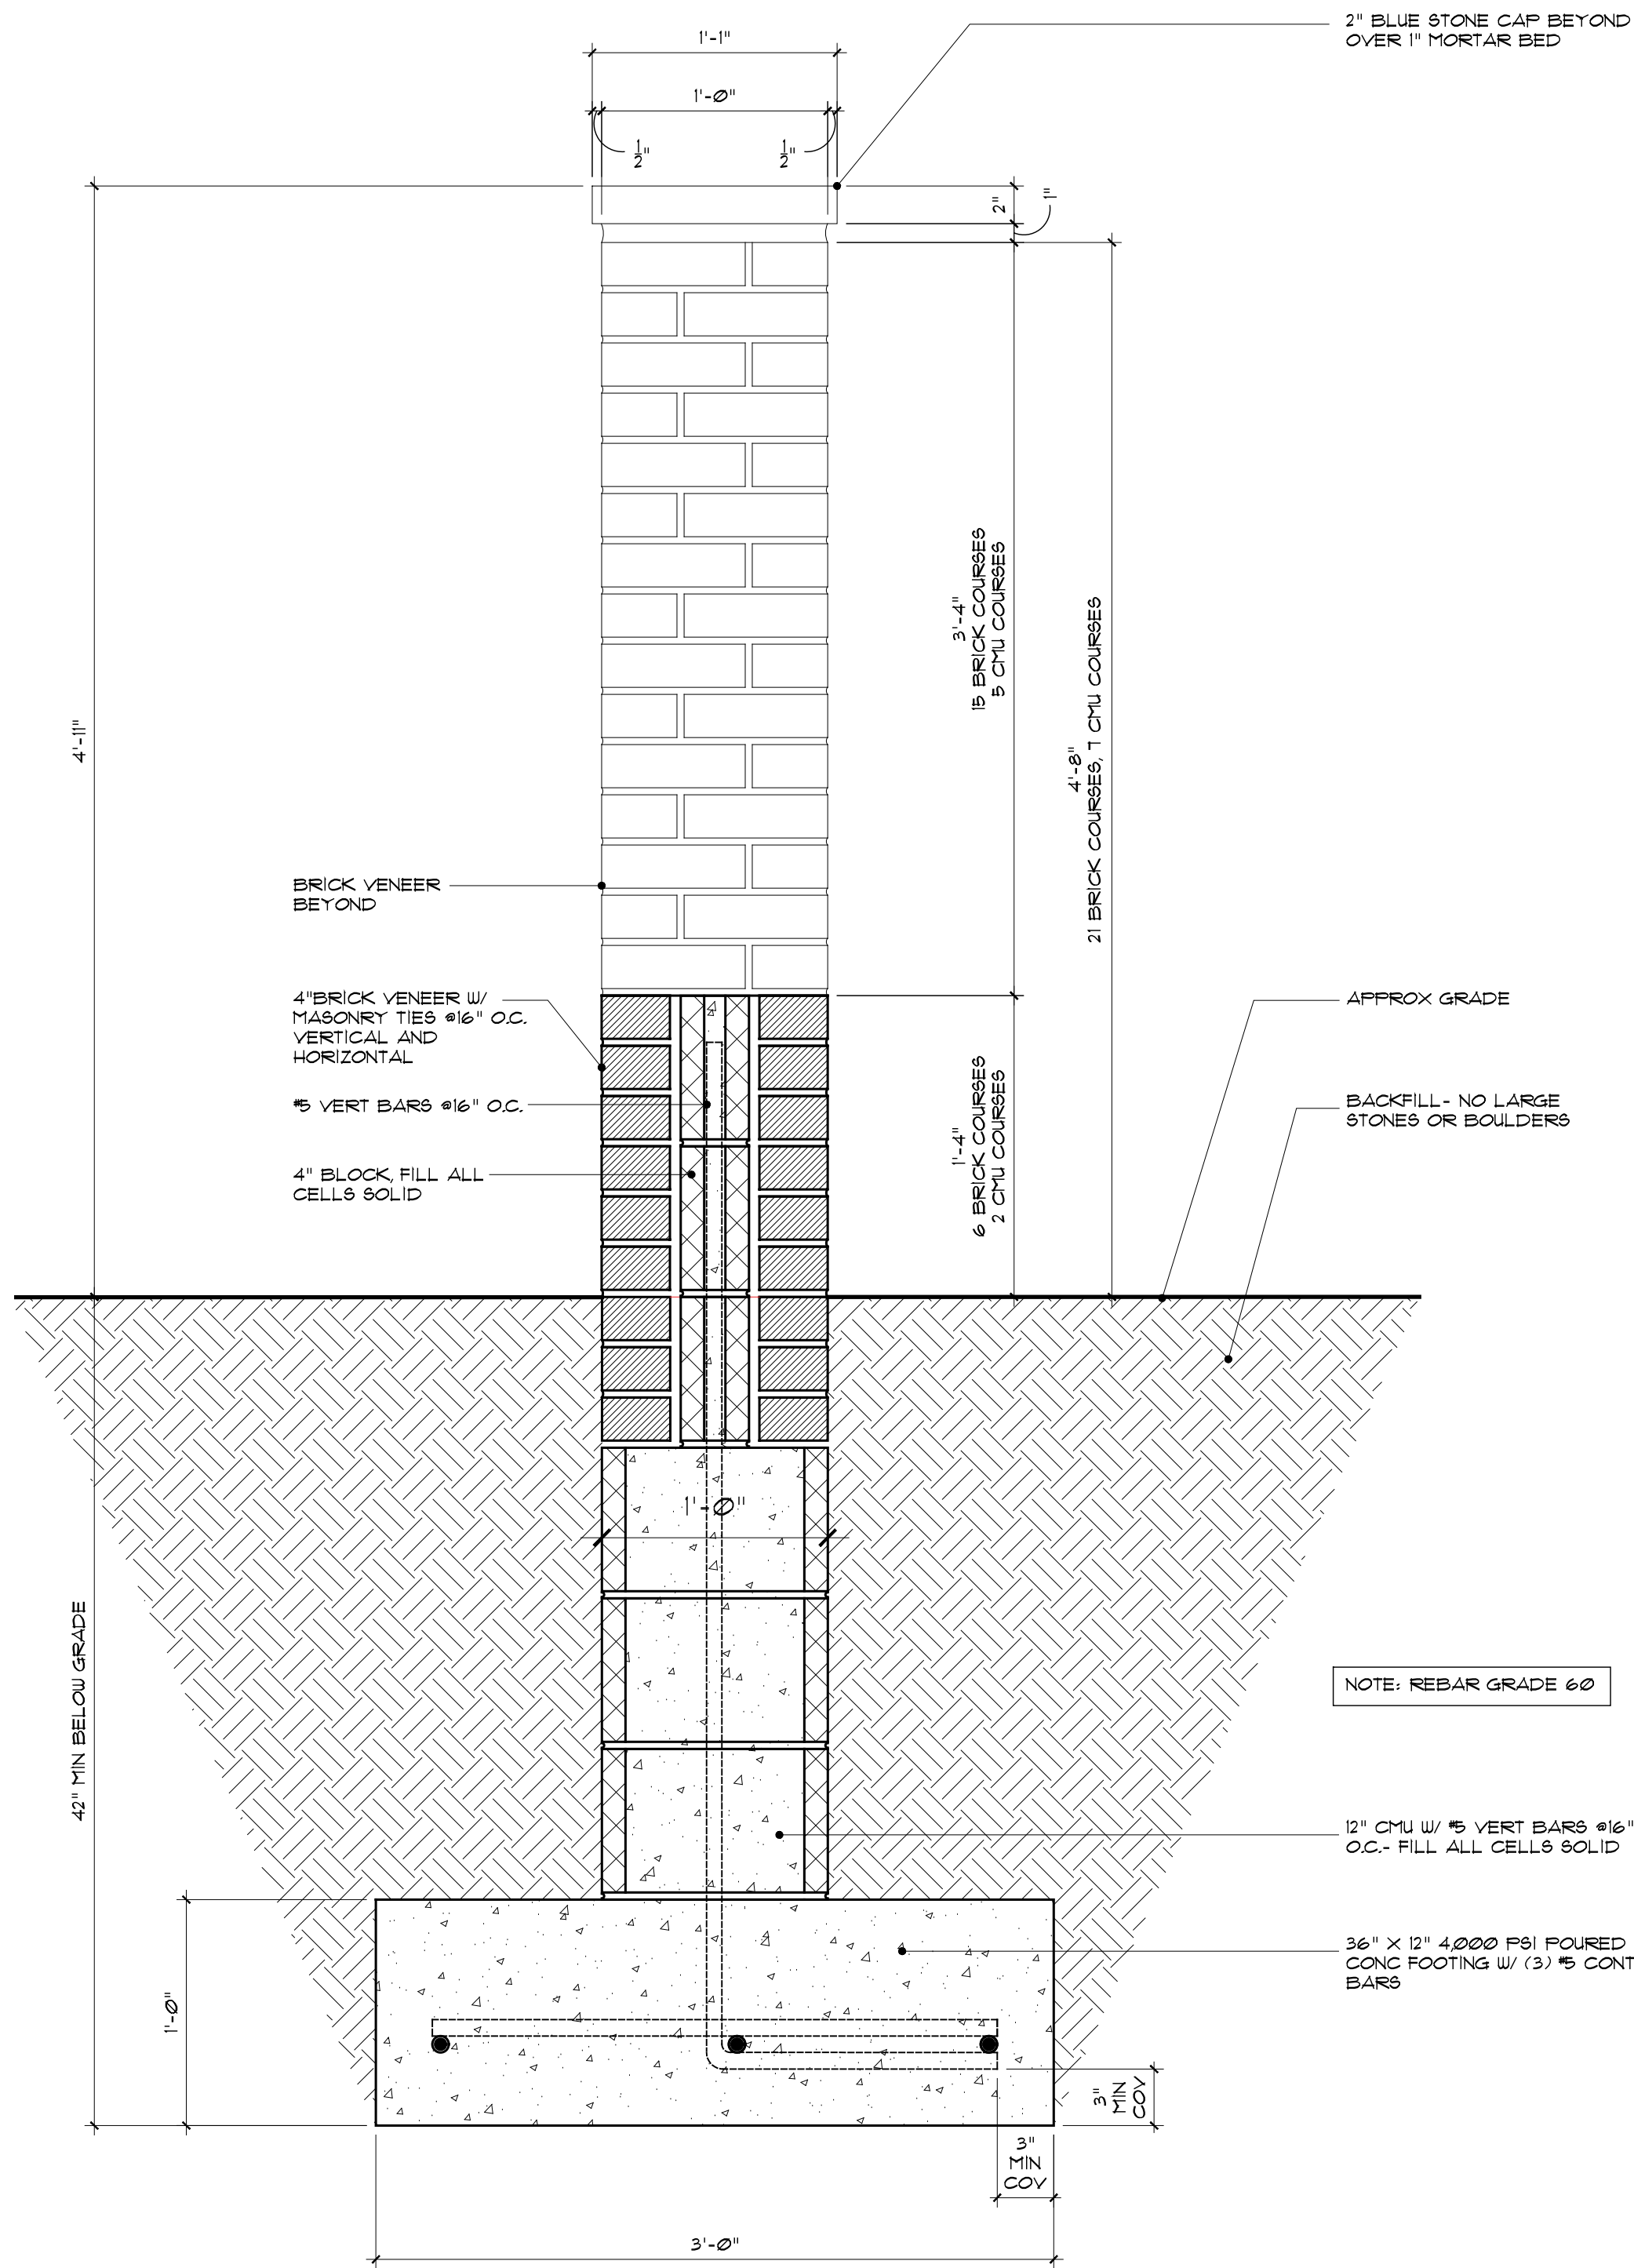

3 New Monument Sign Detail  
A5.02 Scale: 1-1/2" = 1'-0"