

Addendum



Alterations to Administration Building
Peekskill City School District
APN 2226.2A

Building:	SED Control No:	SED Review No.
Administration Building	66-15-00-01-0-009-013	24-0754

ADDENDUM No. 01

May 22, 2025


Bidders shall acknowledge receipt of this addendum by notation on the bid sheets.

The following addition, changes or deletions shall be included in the preparation of proposals and are part of the contract work. This addendum shall take precedence over the drawings and specifications for the items mentioned. Any addition, change, deletions, etc., shall include all adjustments in other work as necessary and shall include the work of all trades involved.


Drawings

1. DELETE Sheet G 402 and REPLACE with attached revised Sheet G 402


END OF ADDENDUM

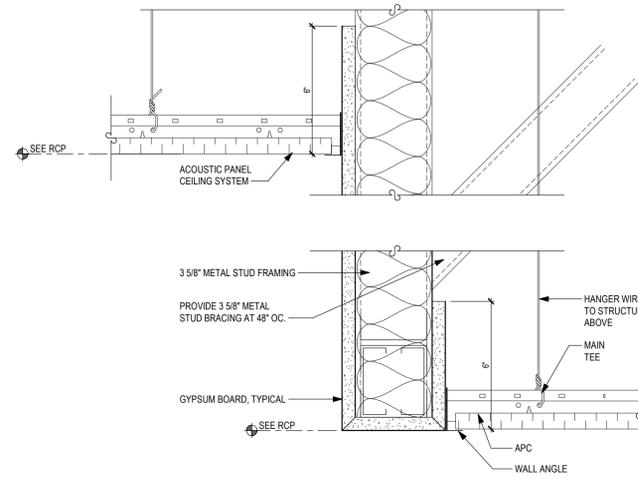


1 SOFFIT DETAIL
SCALE: 3" = 1'-0"

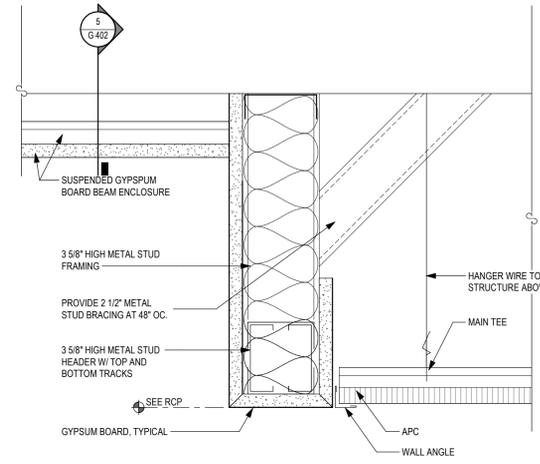


2 SOFFIT DETAIL @ BEAM
SCALE: 3" = 1'-0"

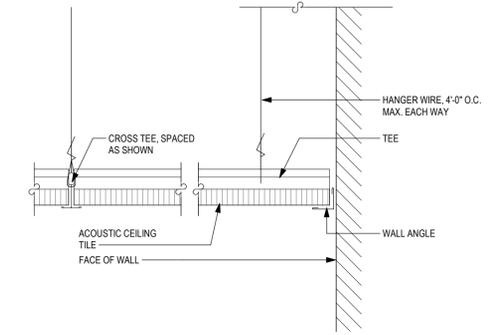


3 TYPICAL APC SYSTEM AT WALL DETAIL
SCALE: 3" = 1'-0"

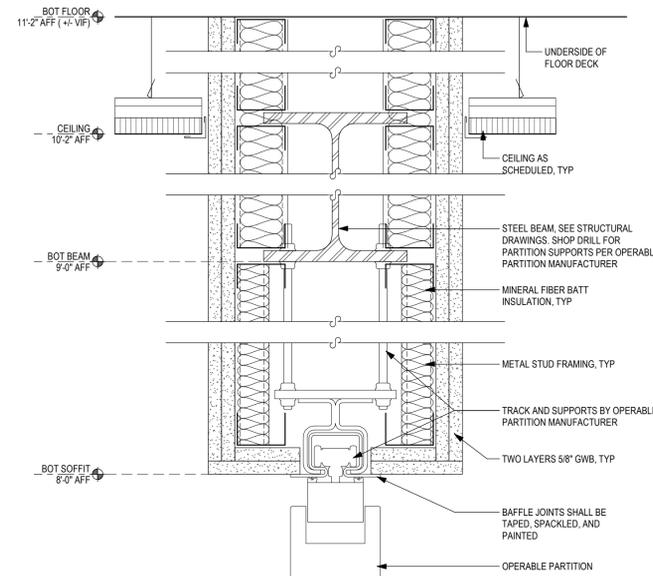


4 OPERABLE WALL TRACK DETAIL
SCALE: 3" = 1'-0"

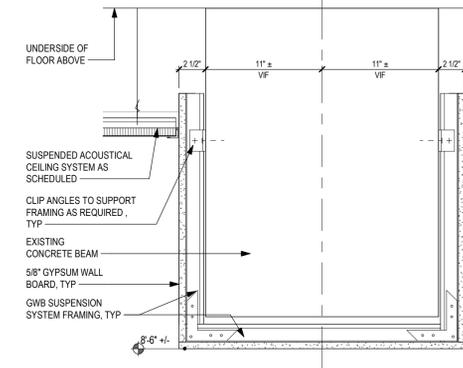

5 CEILING DETAIL AT BEAM ENCLOSURE
SCALE: 1 1/2" = 1'-0"

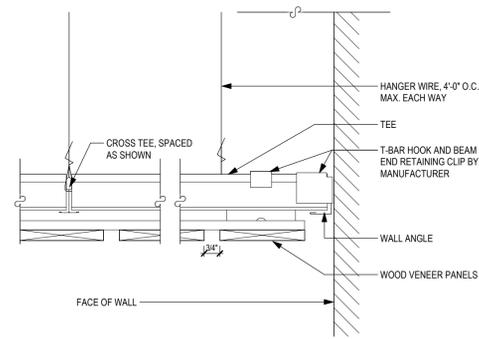

6 LINEAR WOOD CEILING DETAIL
SCALE: 3" = 1'-0"

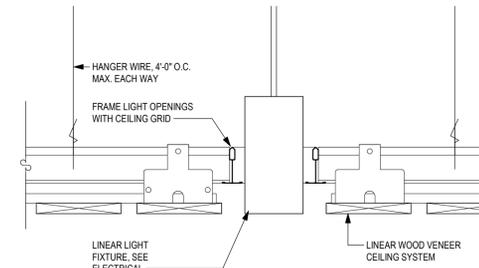

7 LIGHT DETAIL AT LINEAR WOOD CEILING
SCALE: 3" = 1'-0"

SED NUMBERS: Administration Building: 66-15-001-0-09-013
 BEFORE WORK IS STARTED, CONTRACTOR SHALL VERIFY ALL THE DIMENSIONS AT THE SITE, AND IMMEDIATELY NOTIFY THE ARCHITECT OF ALL DISCREPANCIES.
 ALTERATION OF THIS DOCUMENT BY OTHER THAN AN AUTHORIZED LICENSED REGISTERED ARCHITECT IS ILLEGAL AND A VIOLATION OF SECTION 2307 OF THE NEW YORK STATE EDUCATION LAW.

Consultant: Seal

Alterations to Administration Building

Peekskill City School District
 Peekskill, New York

Revision: BID
 05/21/2025
 186A948.01
 05/22/2025

CEILING DETAILS

Drawing Number:

APN: 2226.2A Date: October 11, 2024 Drawn by: RWK

**G
402**

**MOSAIC
ASSOCIATES**

Mosaic Associates Architects, P.C.
 The Fire Building, 2 Third Street, Suite 440, Troy, NY 12180