




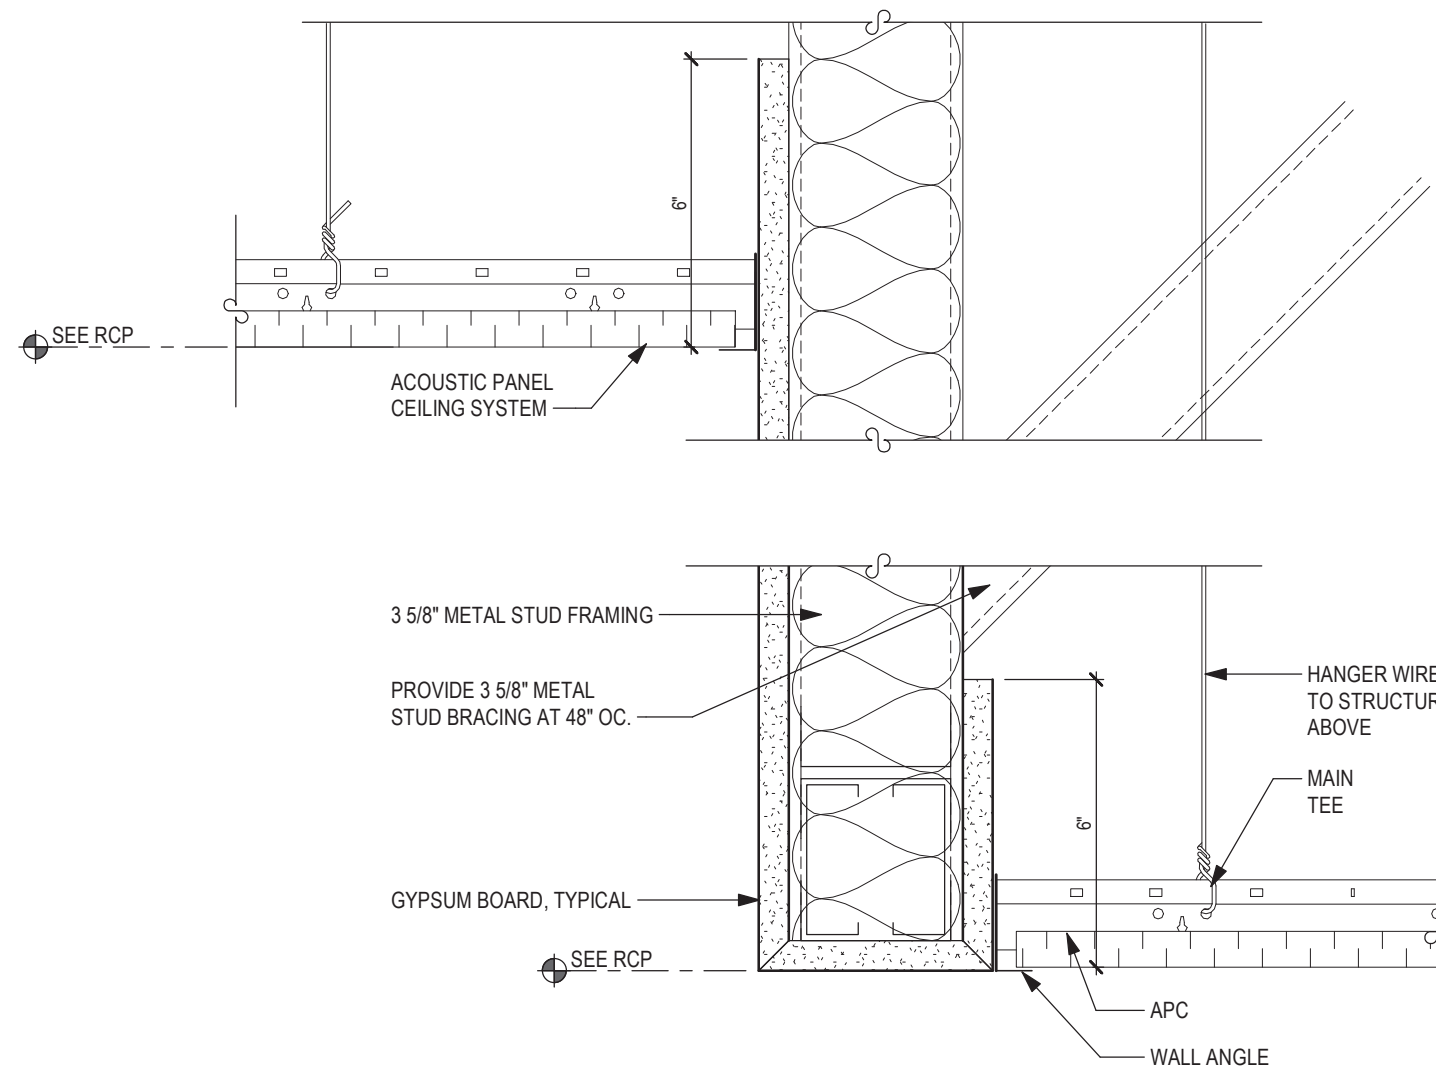


1 SOFFIT DETAIL
SCALE: 3" = 1'-0"

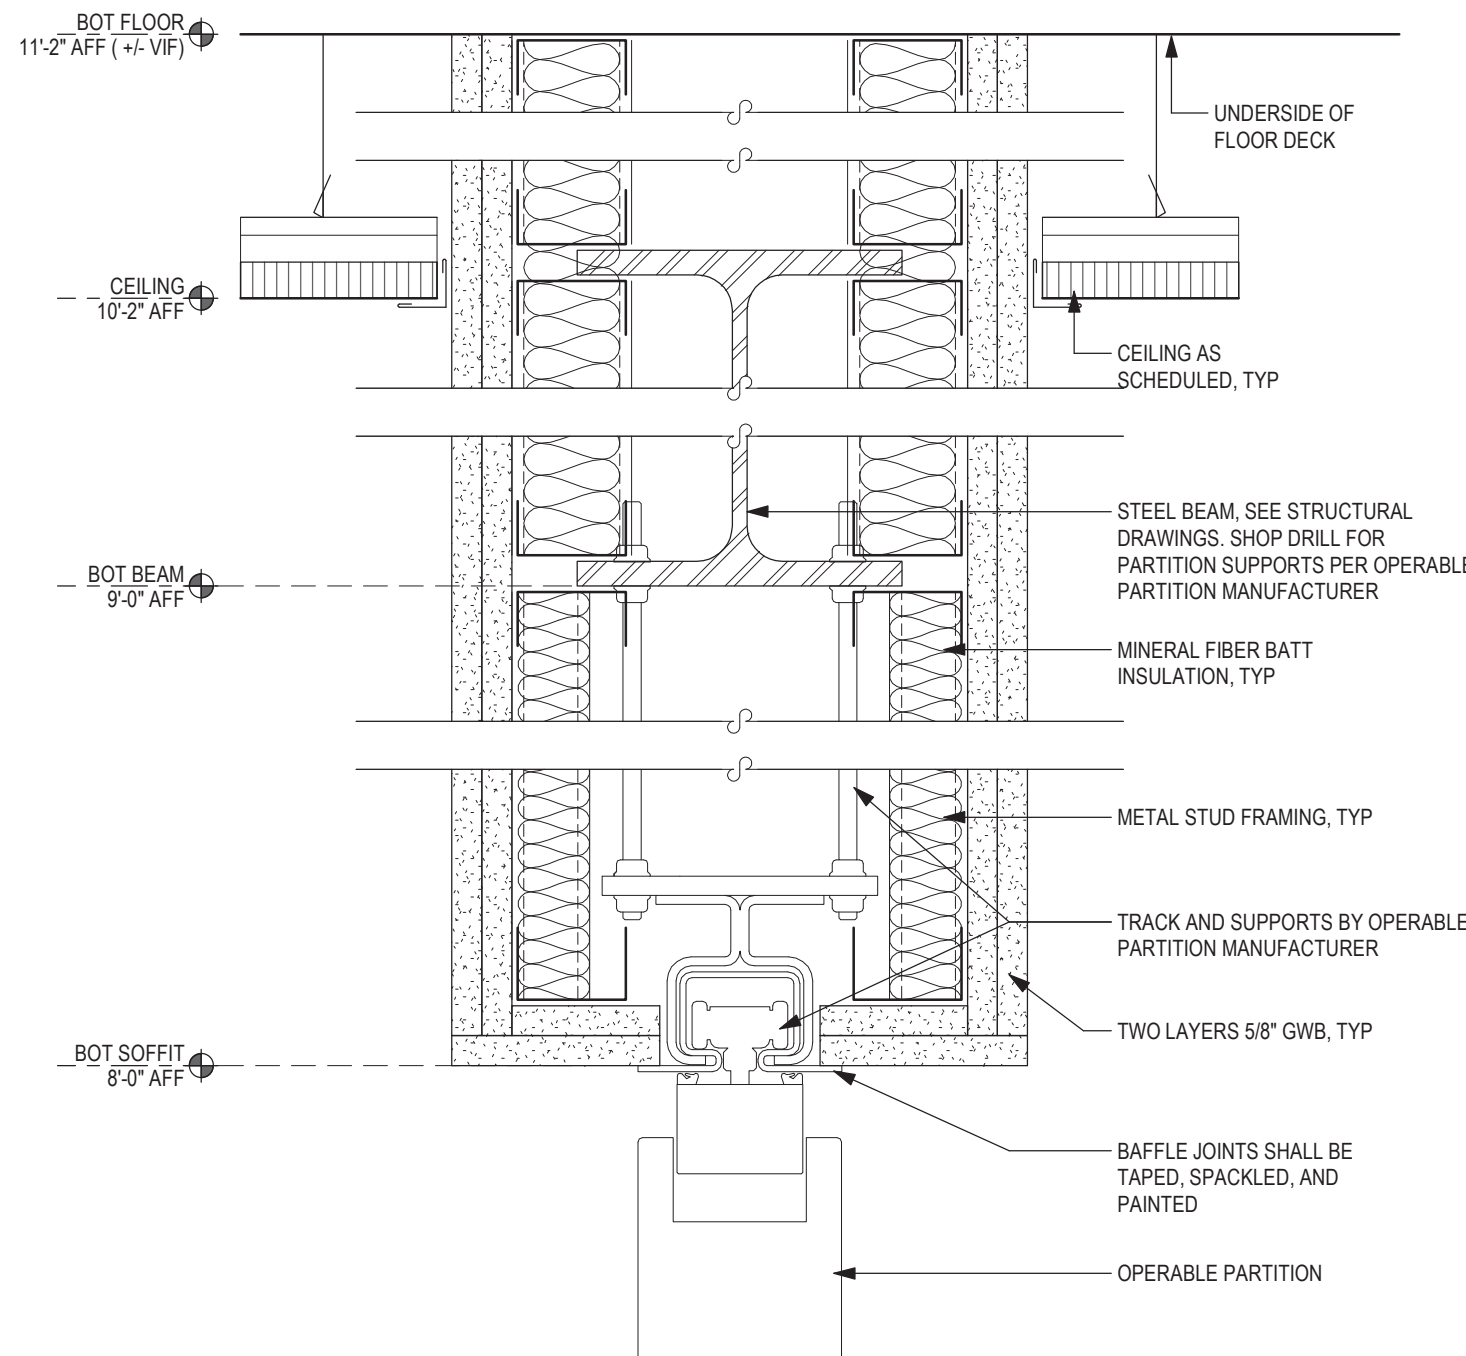


4 OPPERABLE WALL TRACK DETAIL
SCALE: 3" = 1'-0"

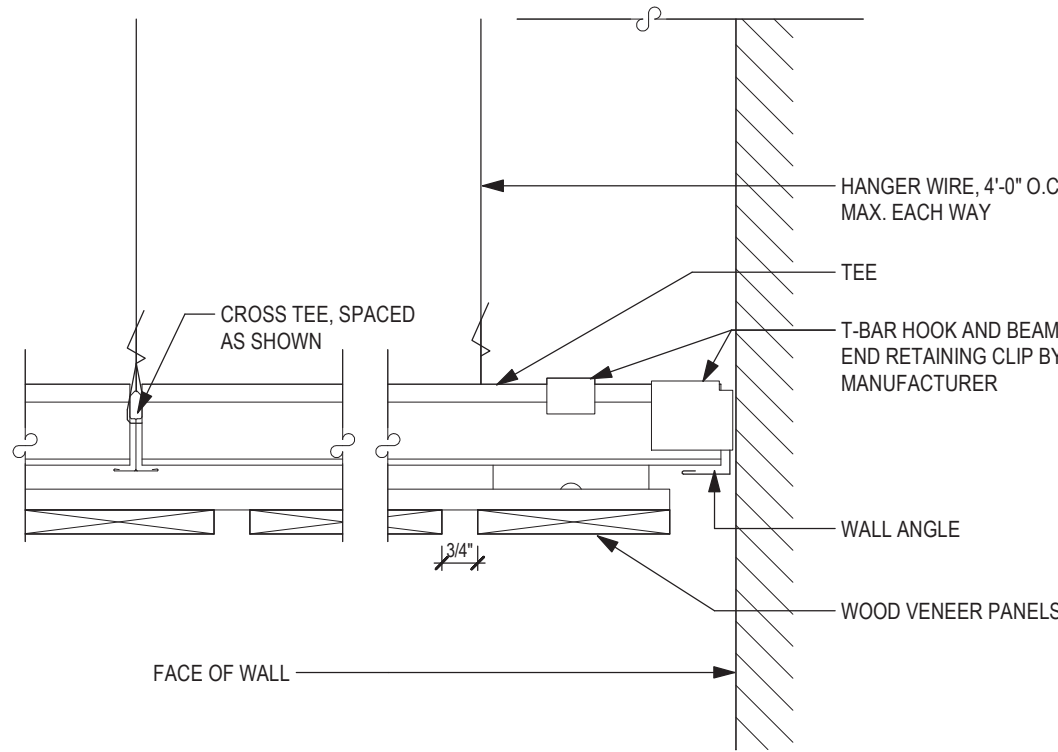


6 LINEAR WOOD CEILING DETAIL
SCALE: 3" = 1'-0"

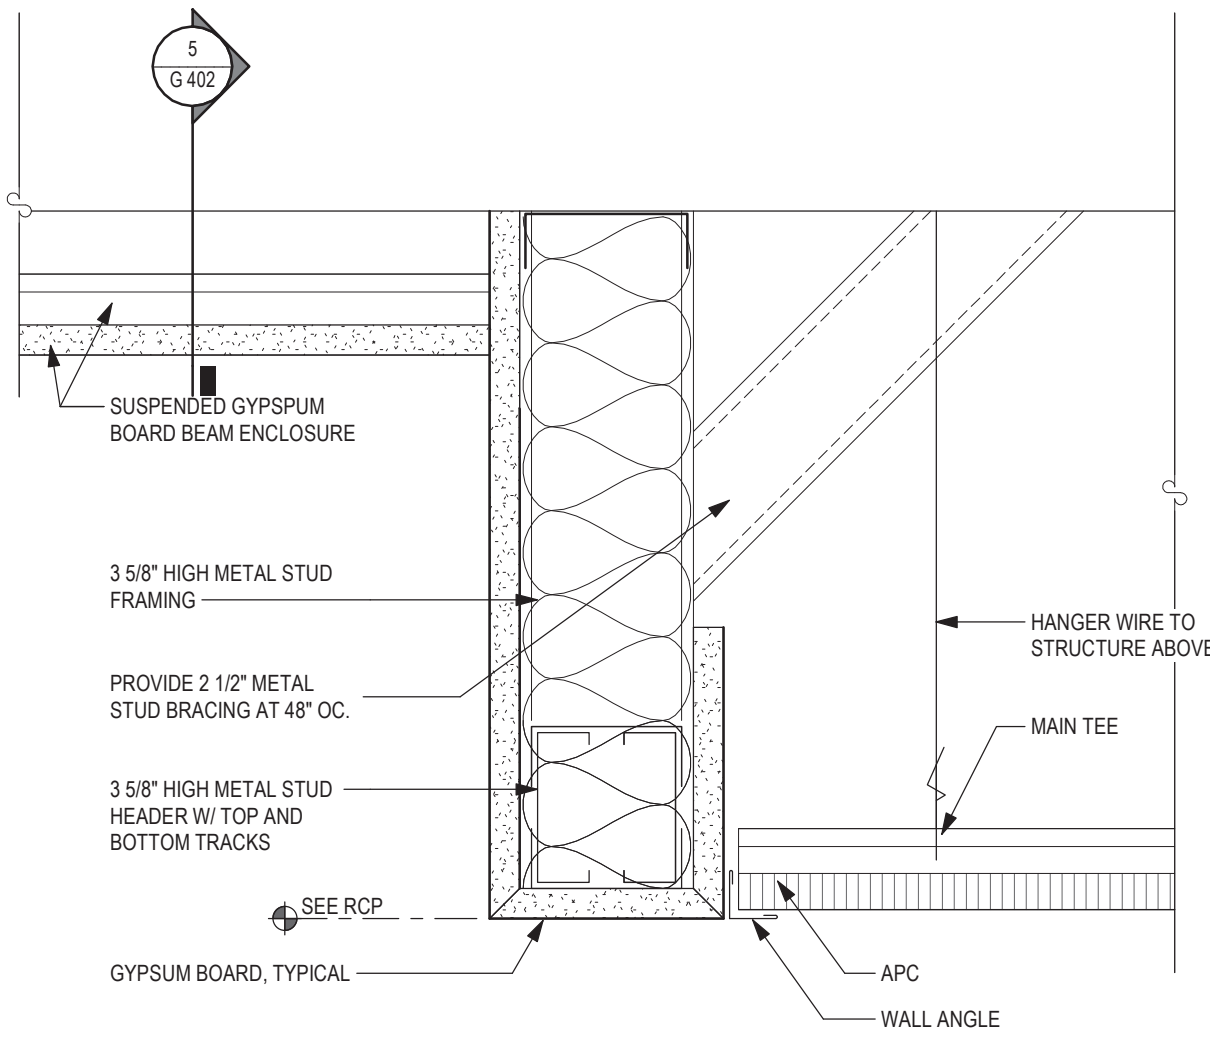


2 SOFFIT DETAIL @ BEAM
SCALE: 3" = 1'-0"

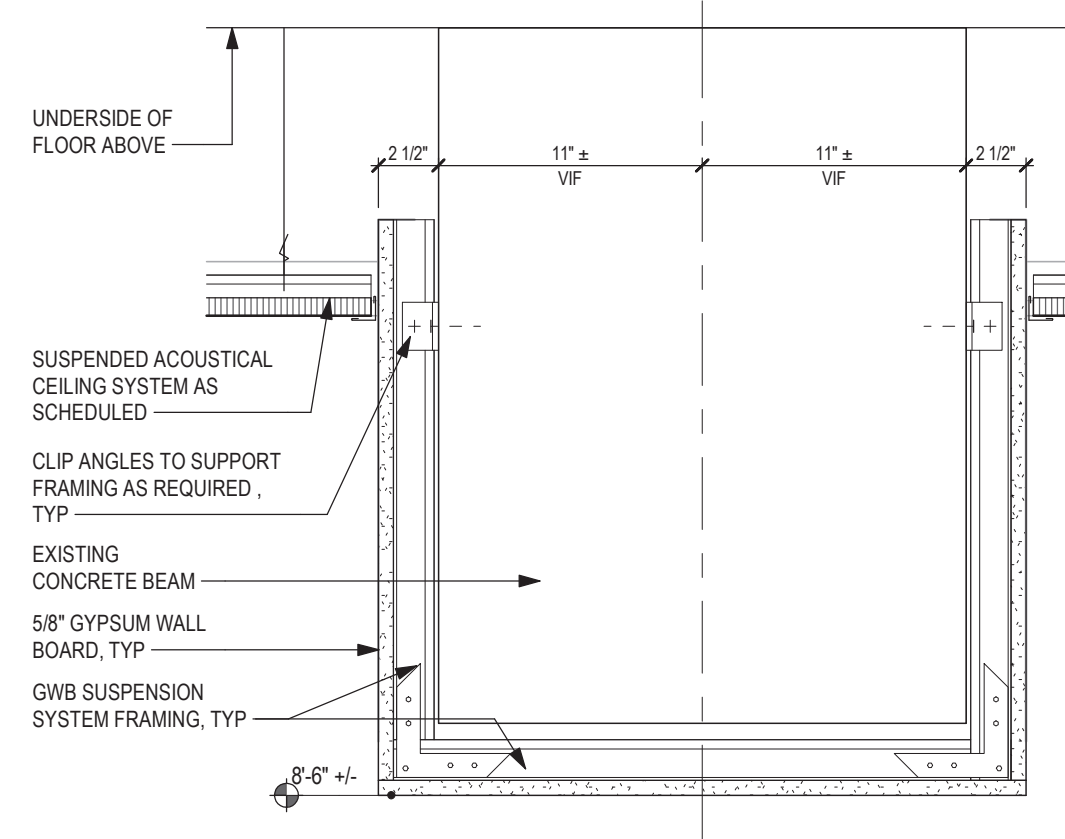

5 CEILING DETAIL AT BEAM ENCLOSURE
SCALE: 1 1/2" = 1'-0"

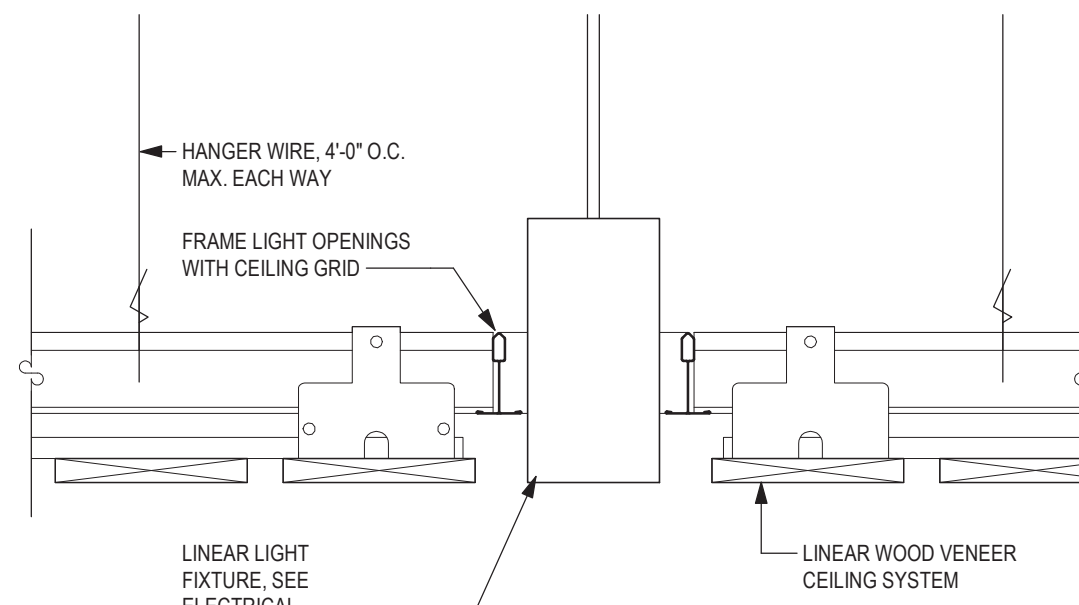

7 LIGHT DETAIL AT LINEAR WOOD CEILING
SCALE: 3" = 1'-0"

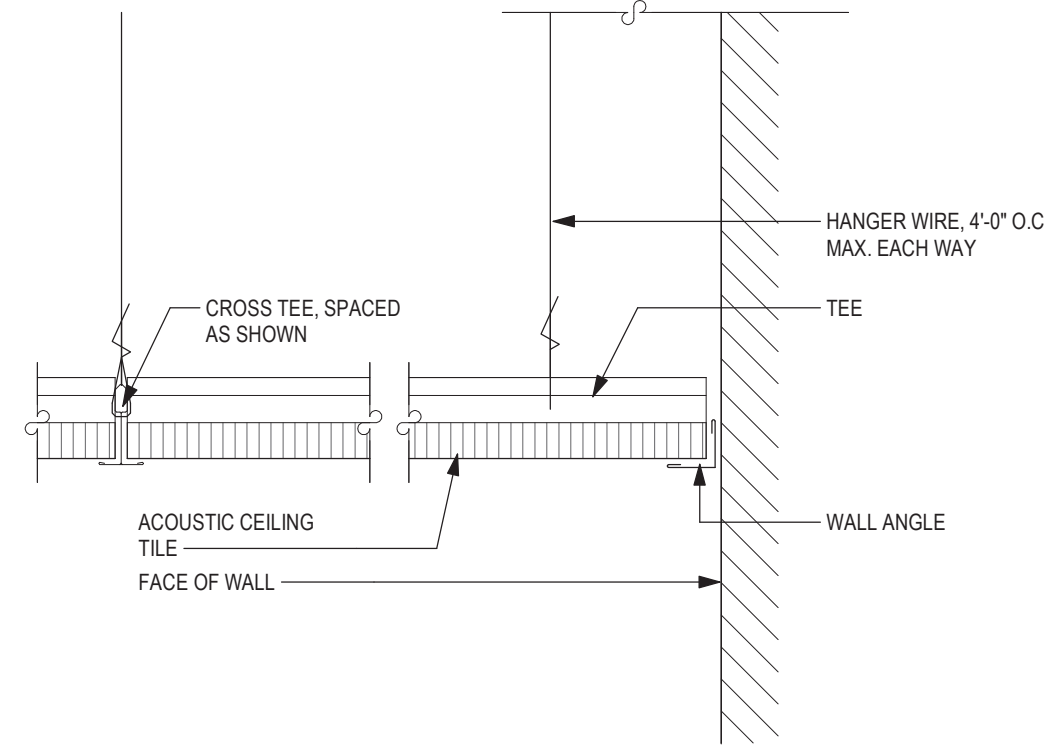

3 TYPICAL APC SYSTEM AT WALL DETAIL
SCALE: 3" = 1'-0"