




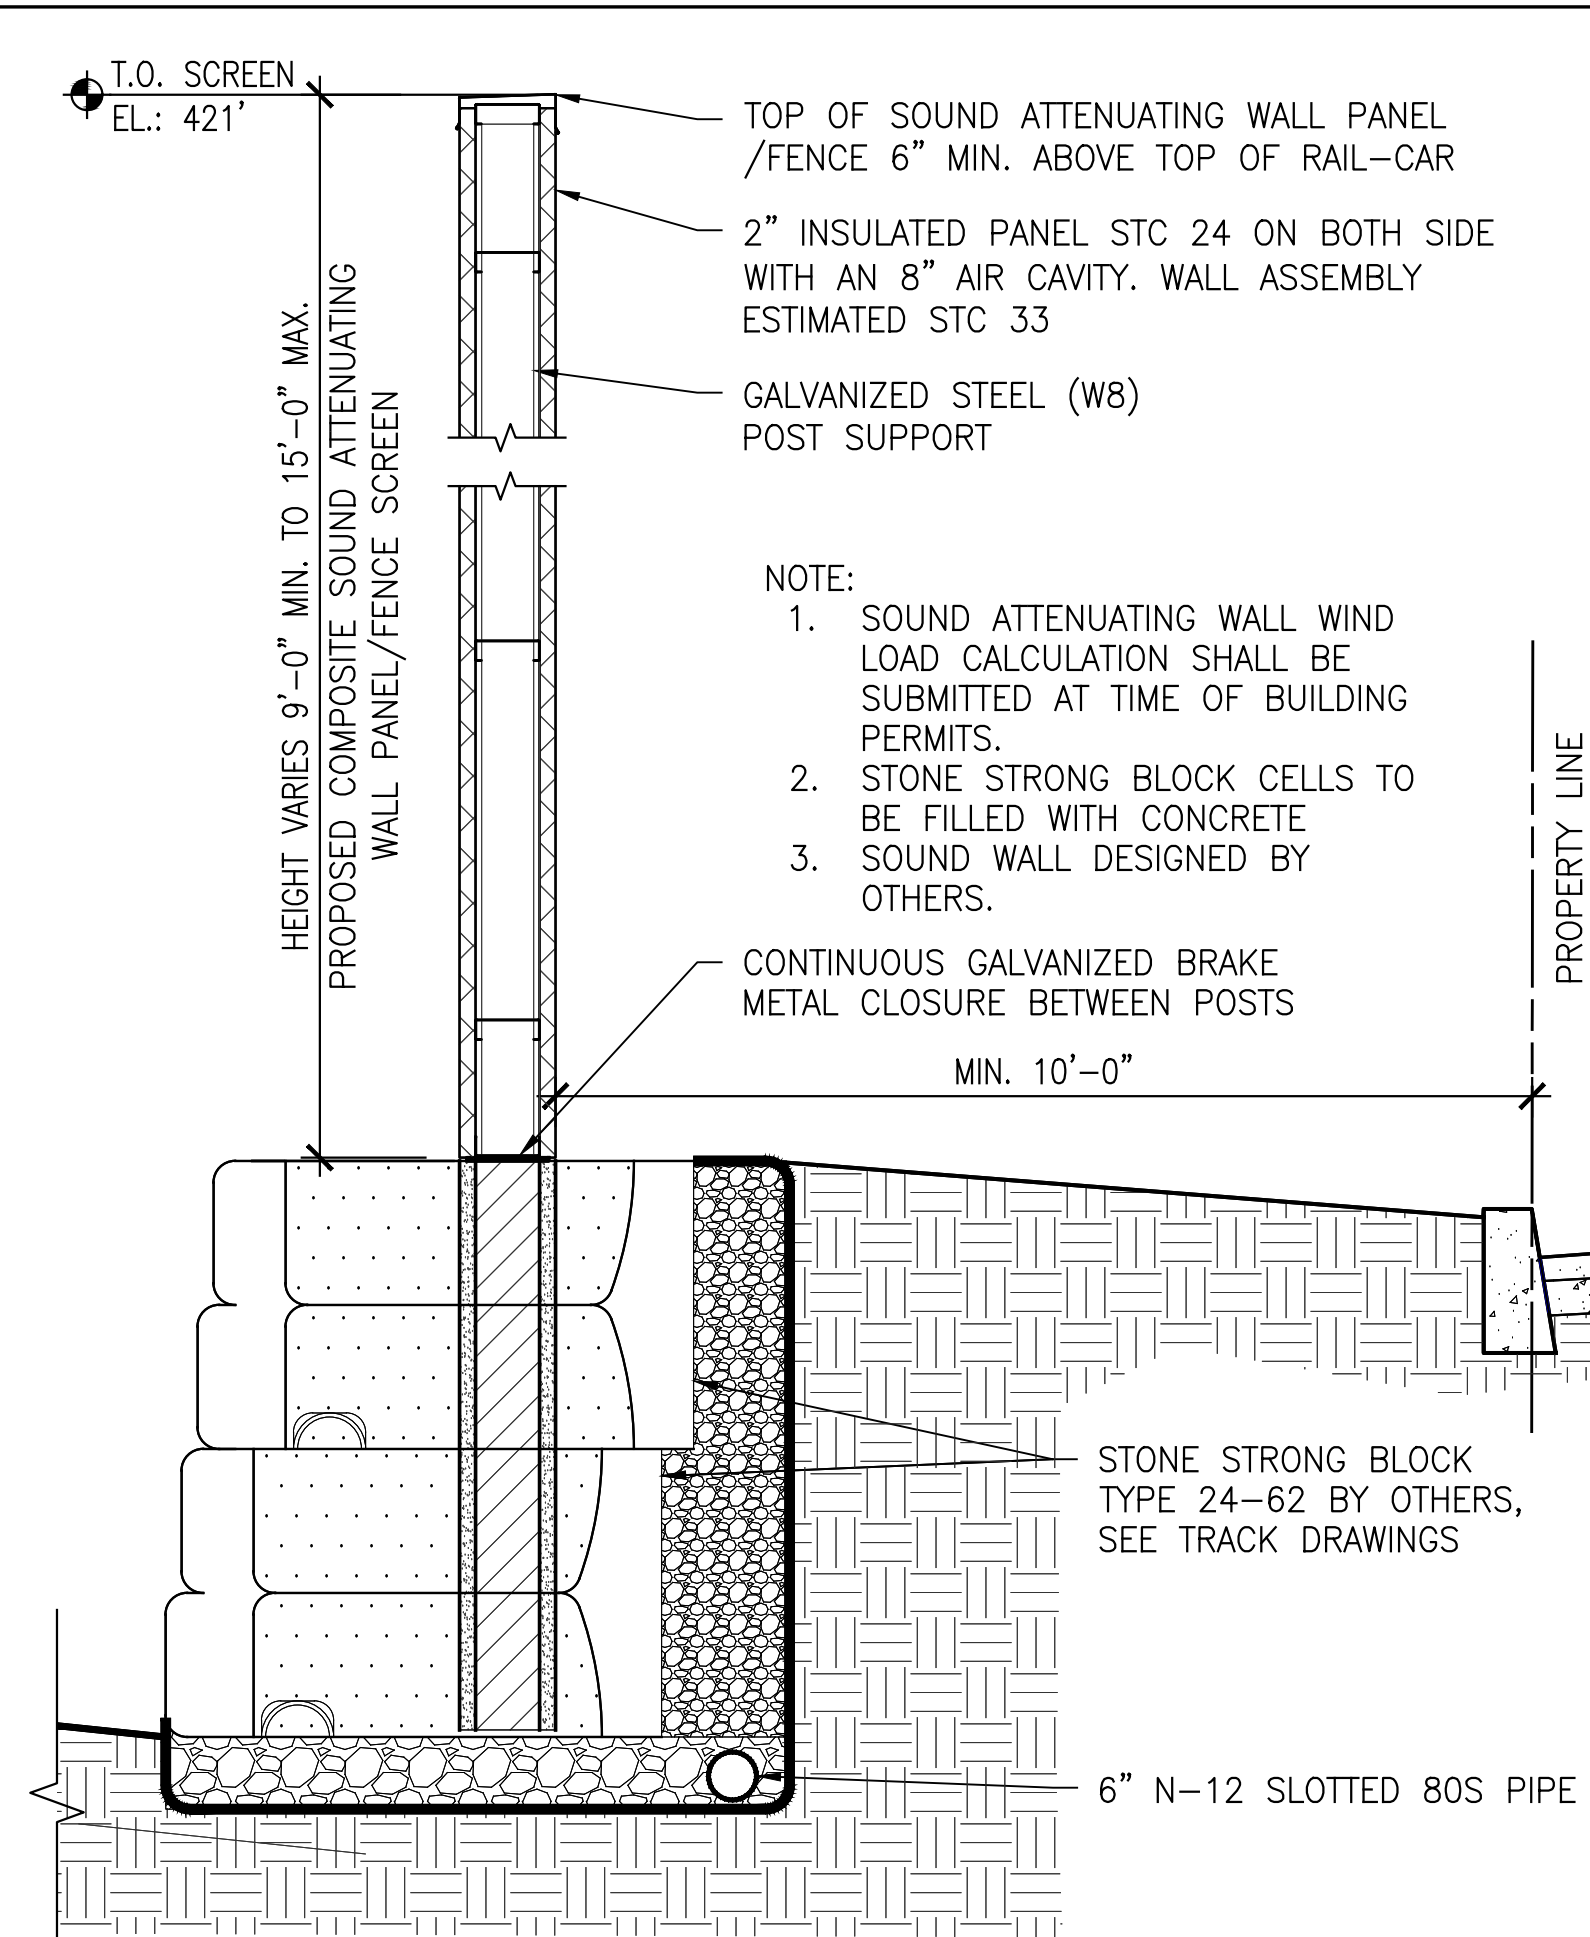


1 TYP. RETAINING WALL AT TRACKS
SCALE: 1/2"=1'-0"

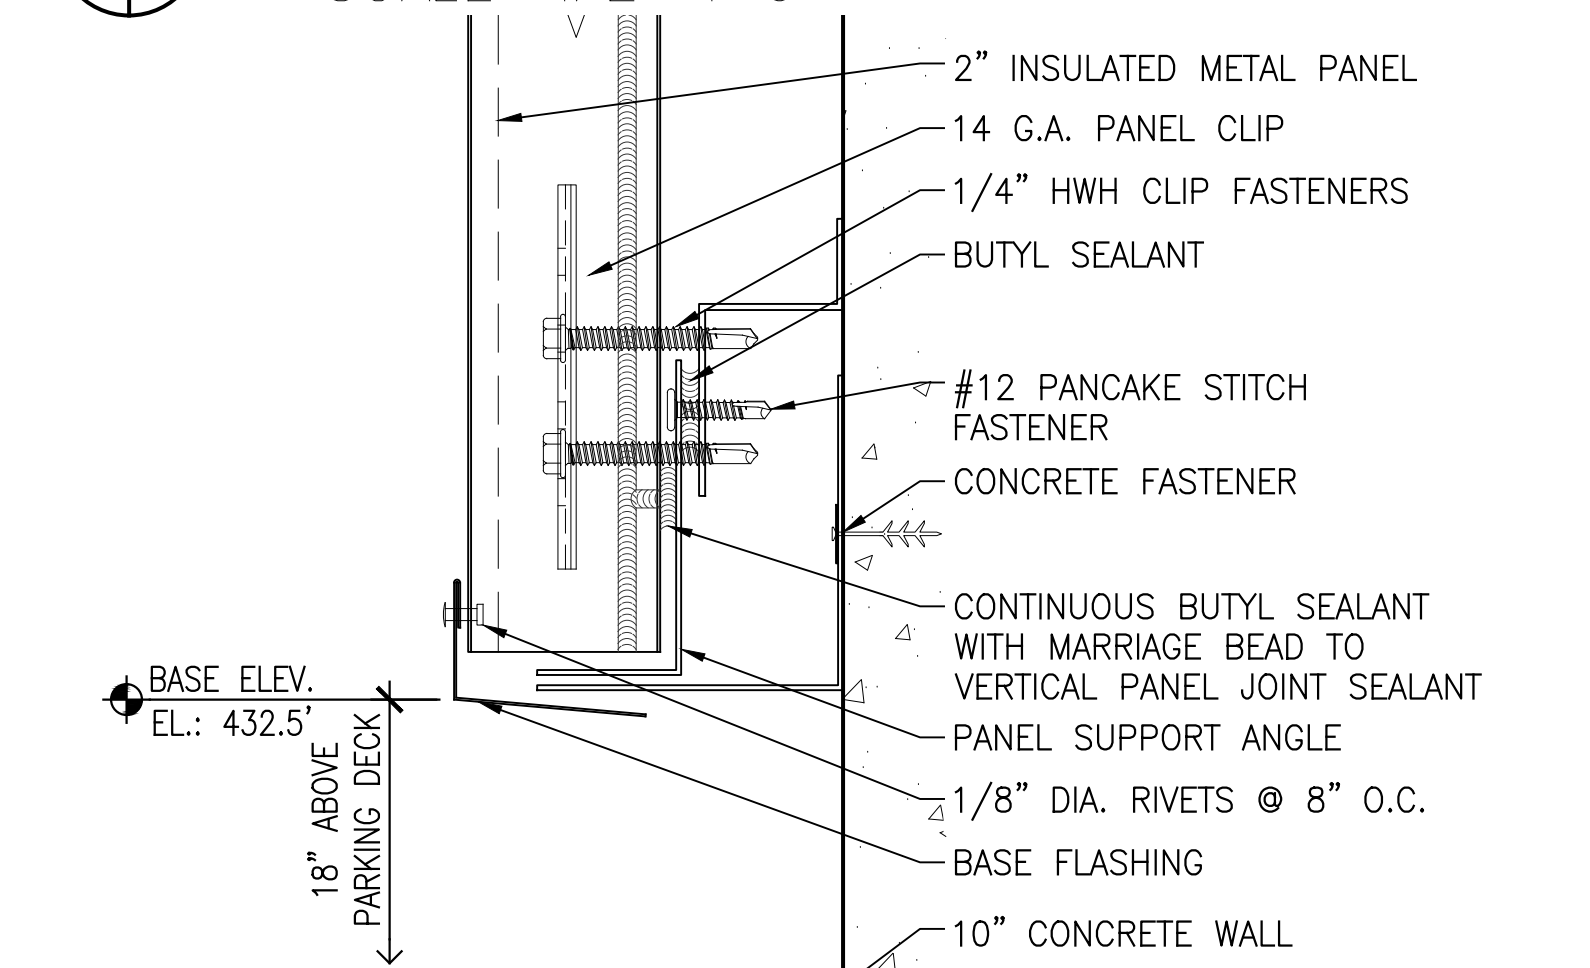


2 TYP. STAIR TOWER AT PARKING DECK
SCALE: 6"=1'-0"

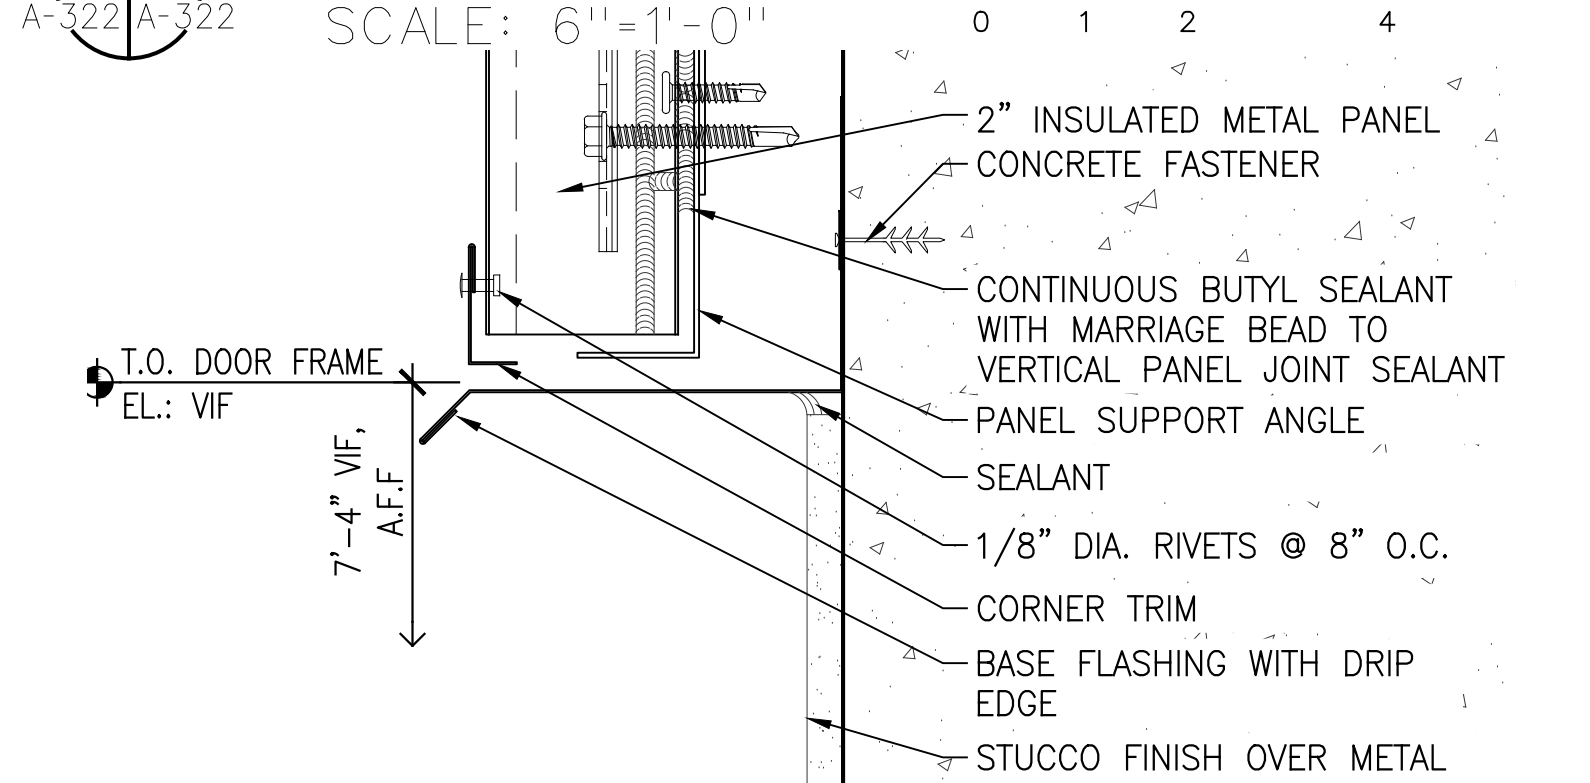


3 TYP. STAIR TOWER AT GROUND LEVEL
SCALE: 6"=1'-0"

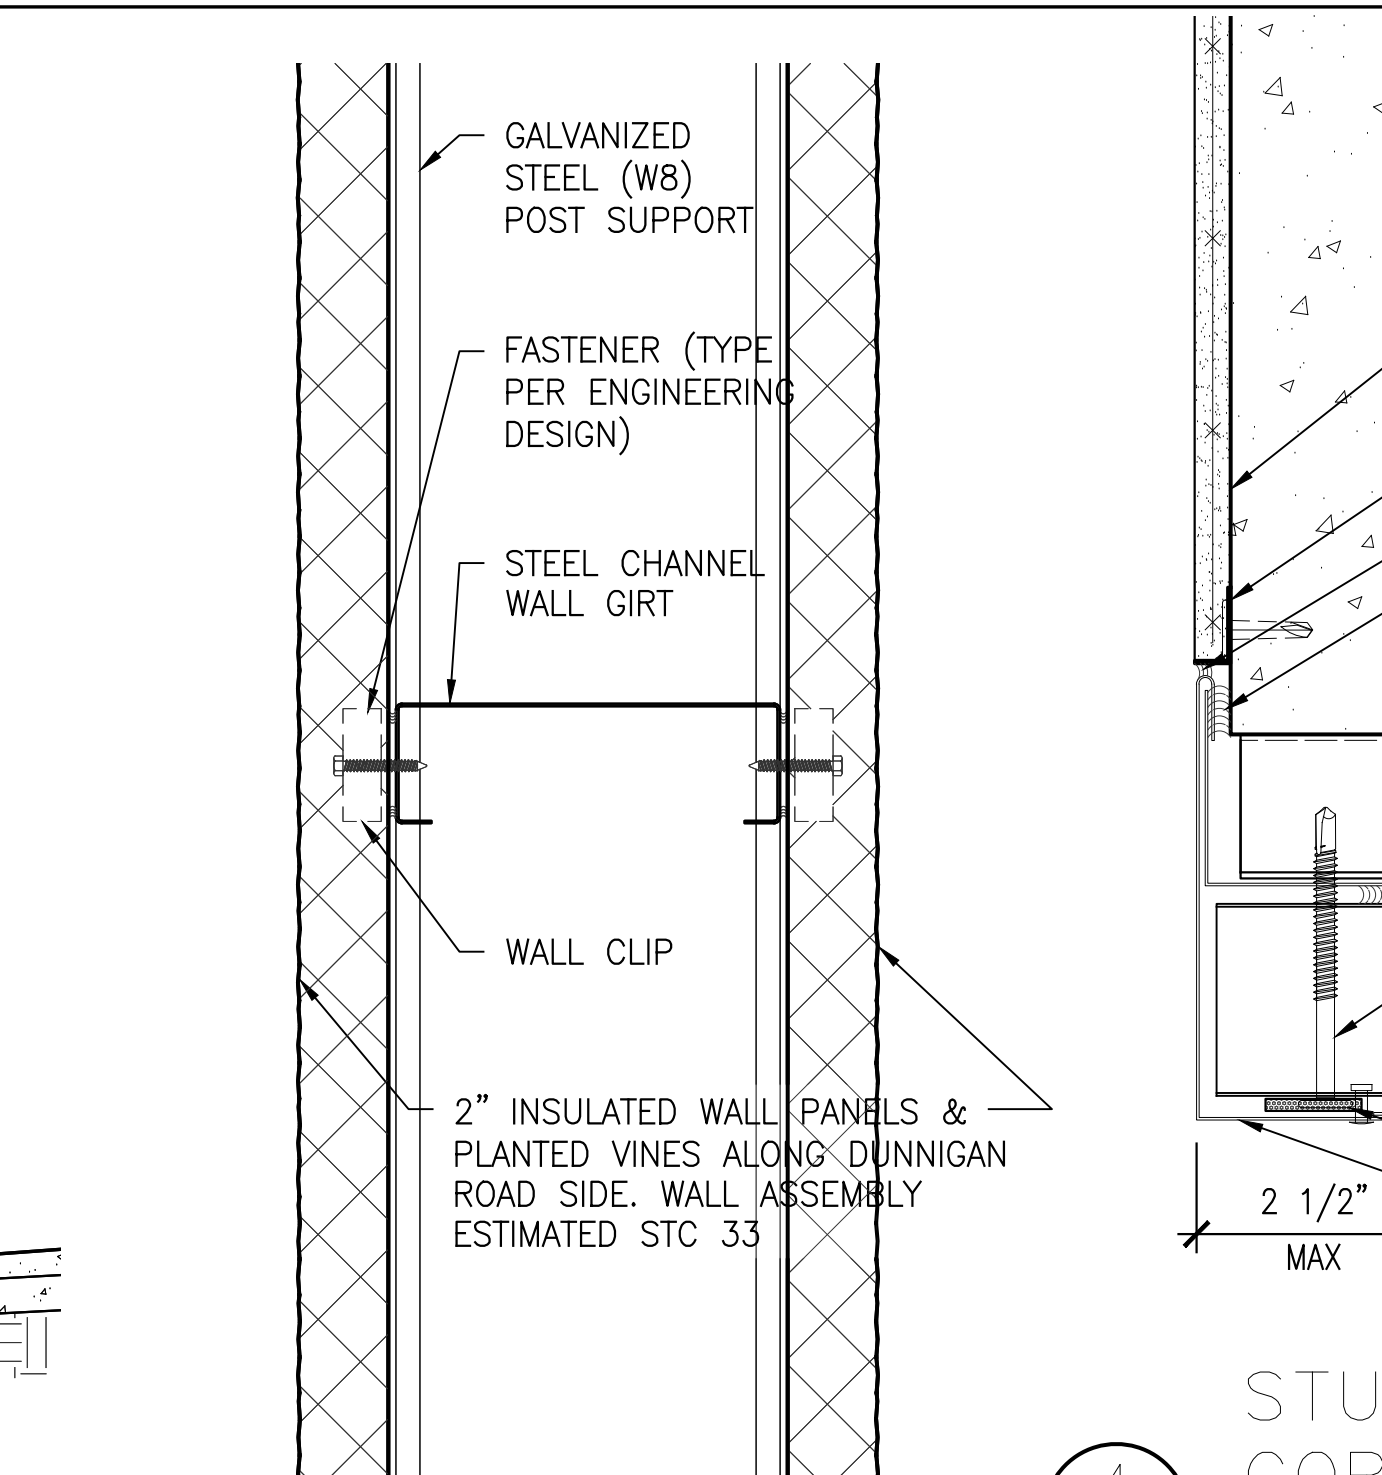


4 INSULATED WALL SCREEN - SECT.
SCALE: 3"=1'-0"

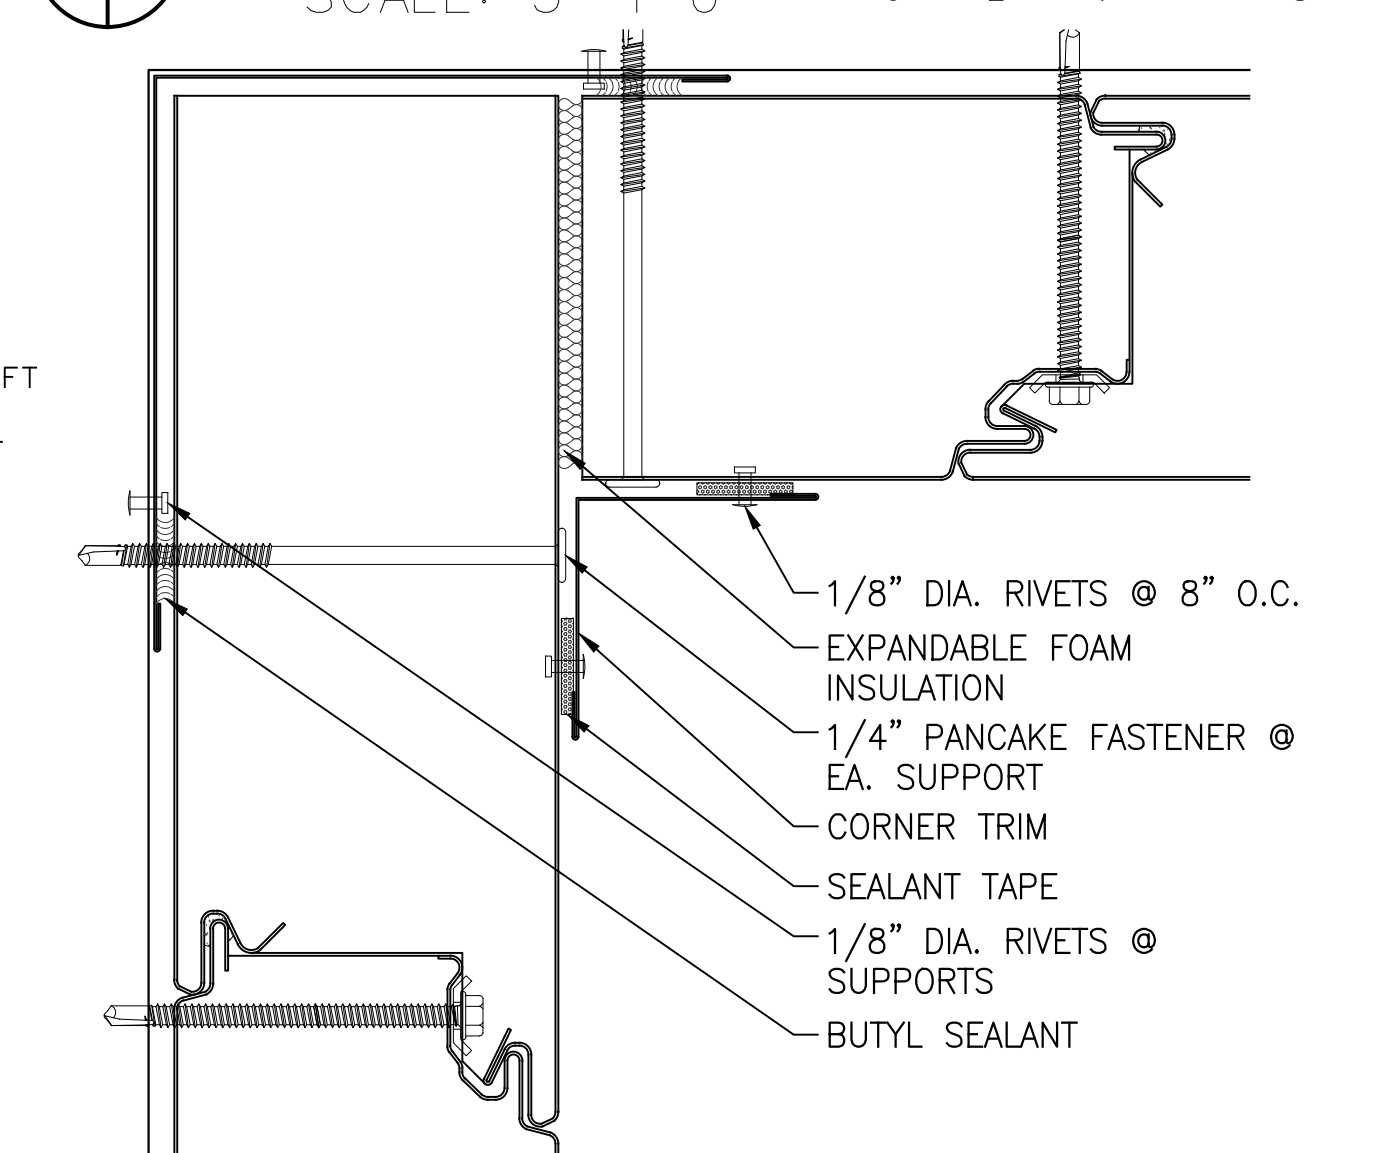


5 INSIDE CORNER
SCALE: 6"=1'-0"

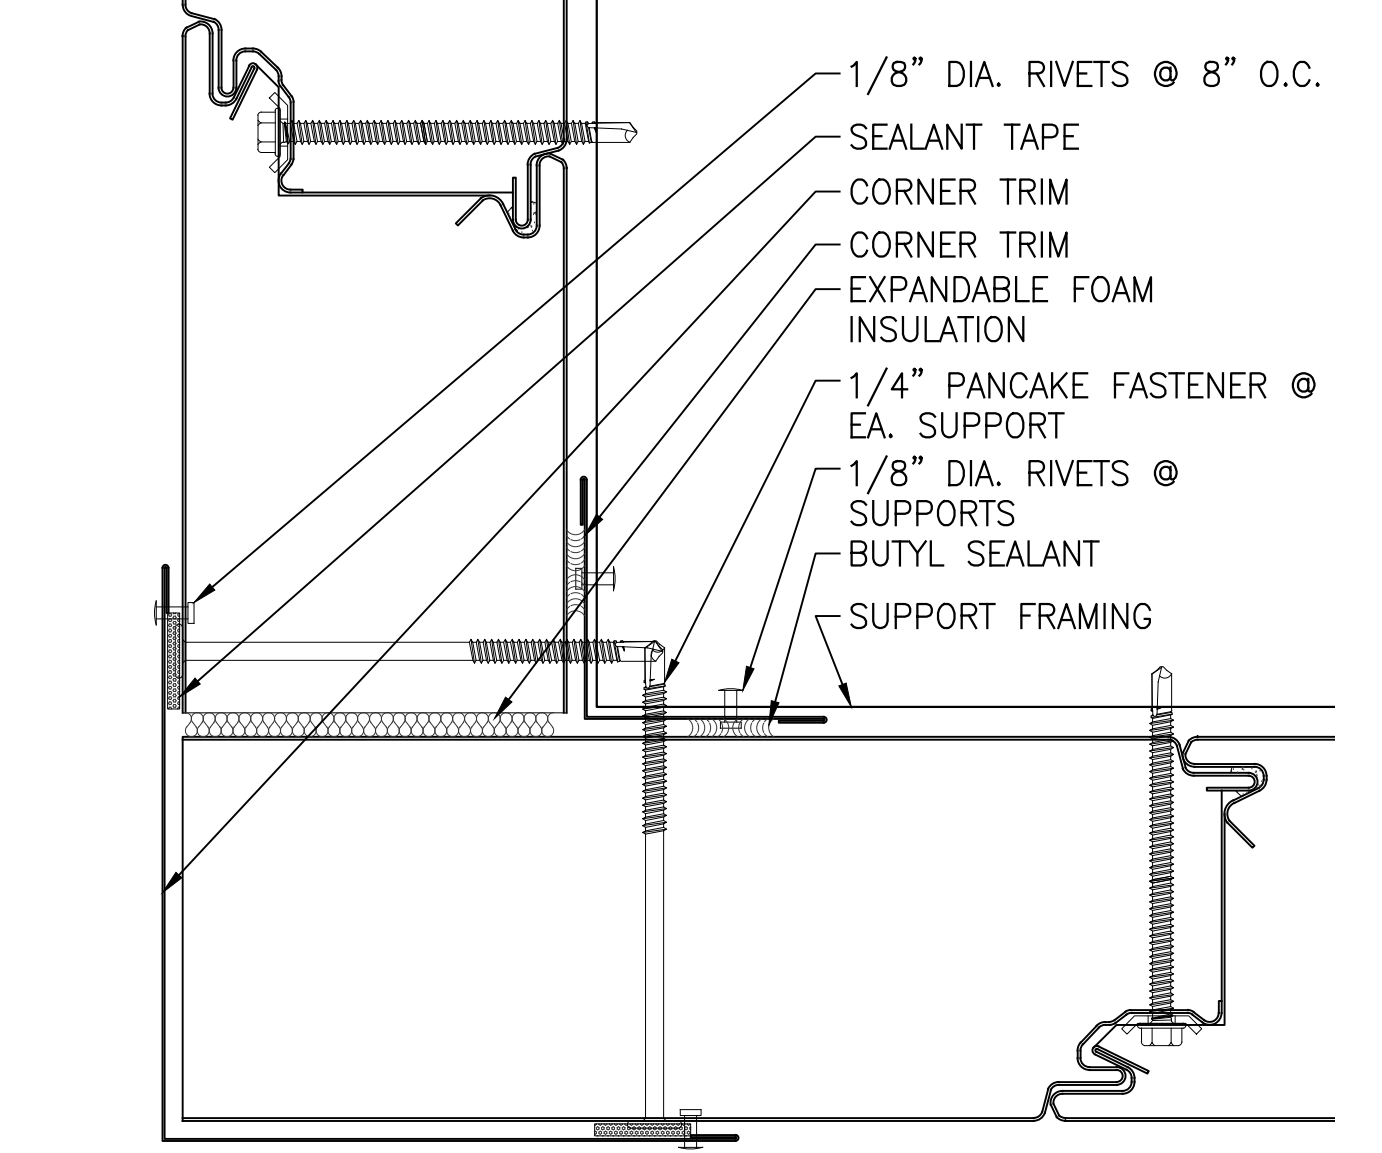


6 OUTSIDE CORNER
SCALE: 6"=1'-0"

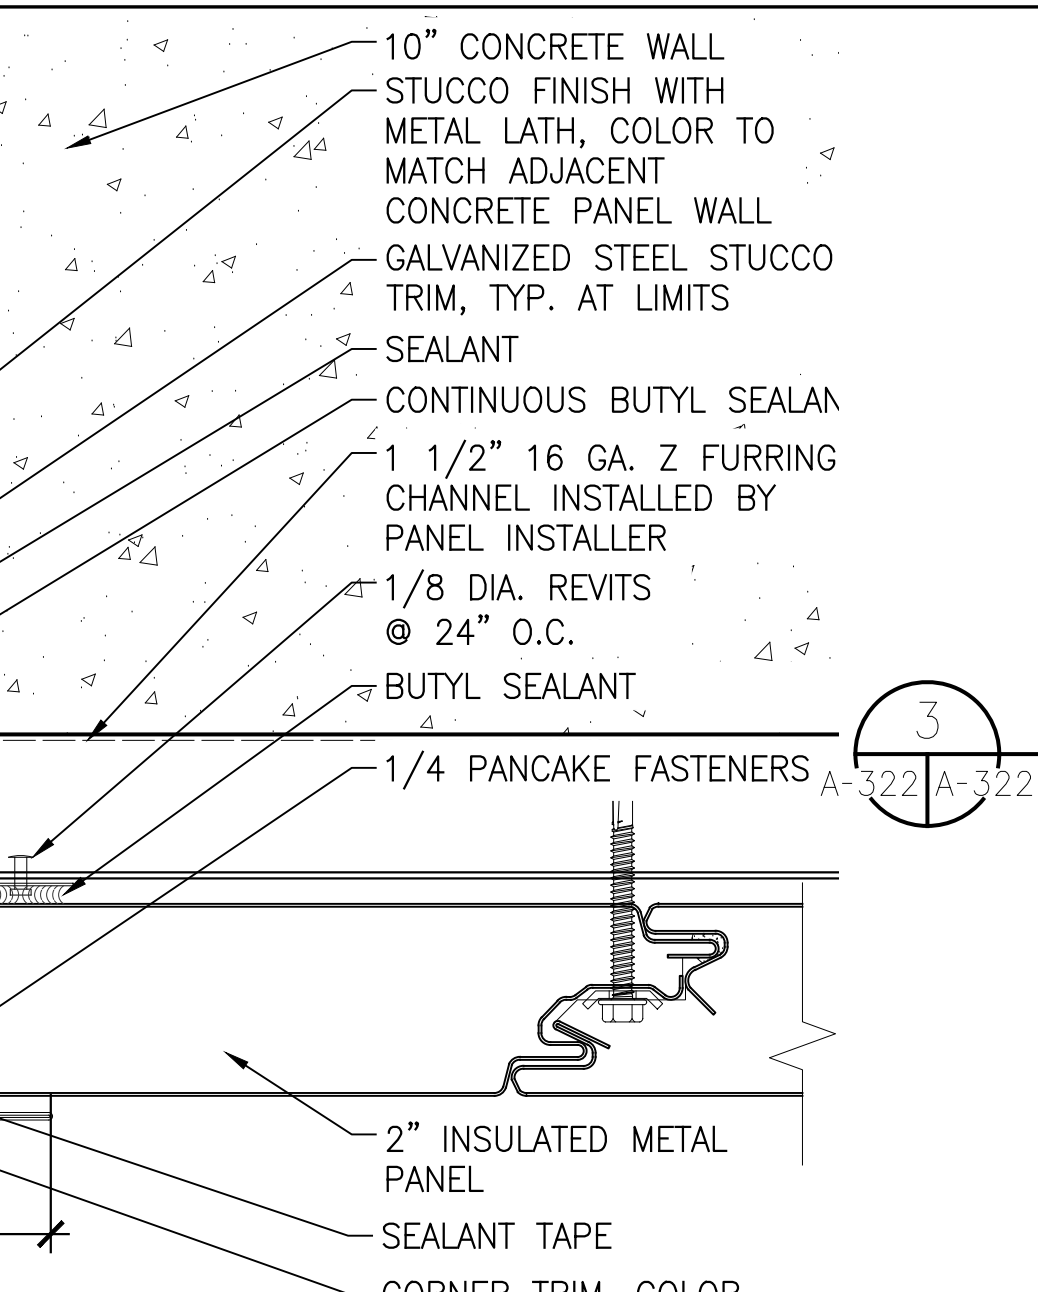


7 STUCCO TO PANEL CORNER DETAIL
SCALE: 3"=1'-0"

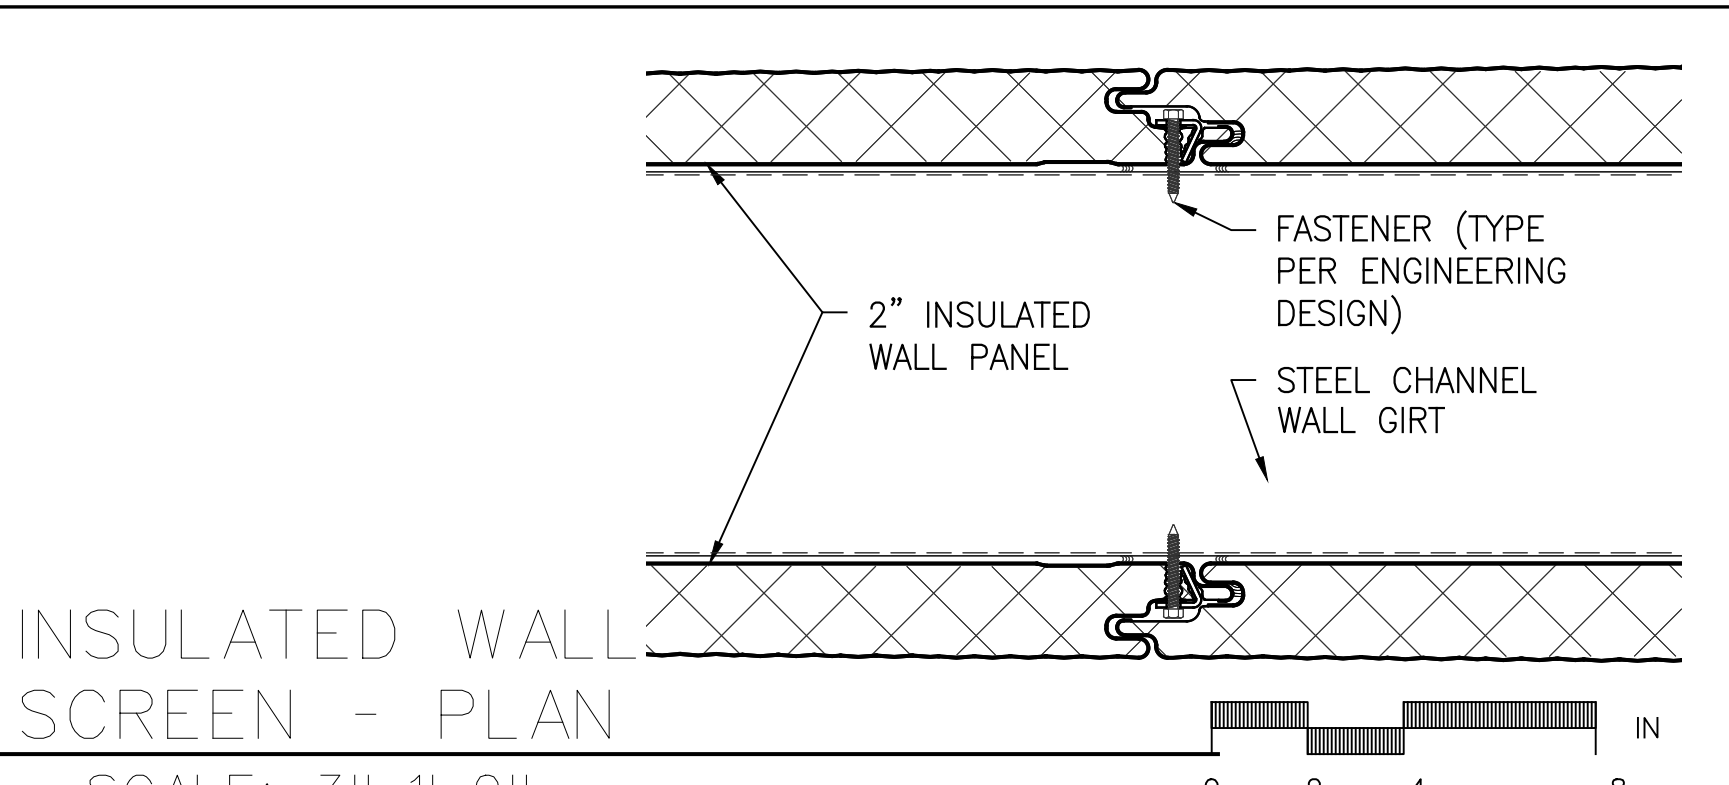


8 INSULATED WALL SCREEN - PLAN
SCALE: 3"=1'-0"

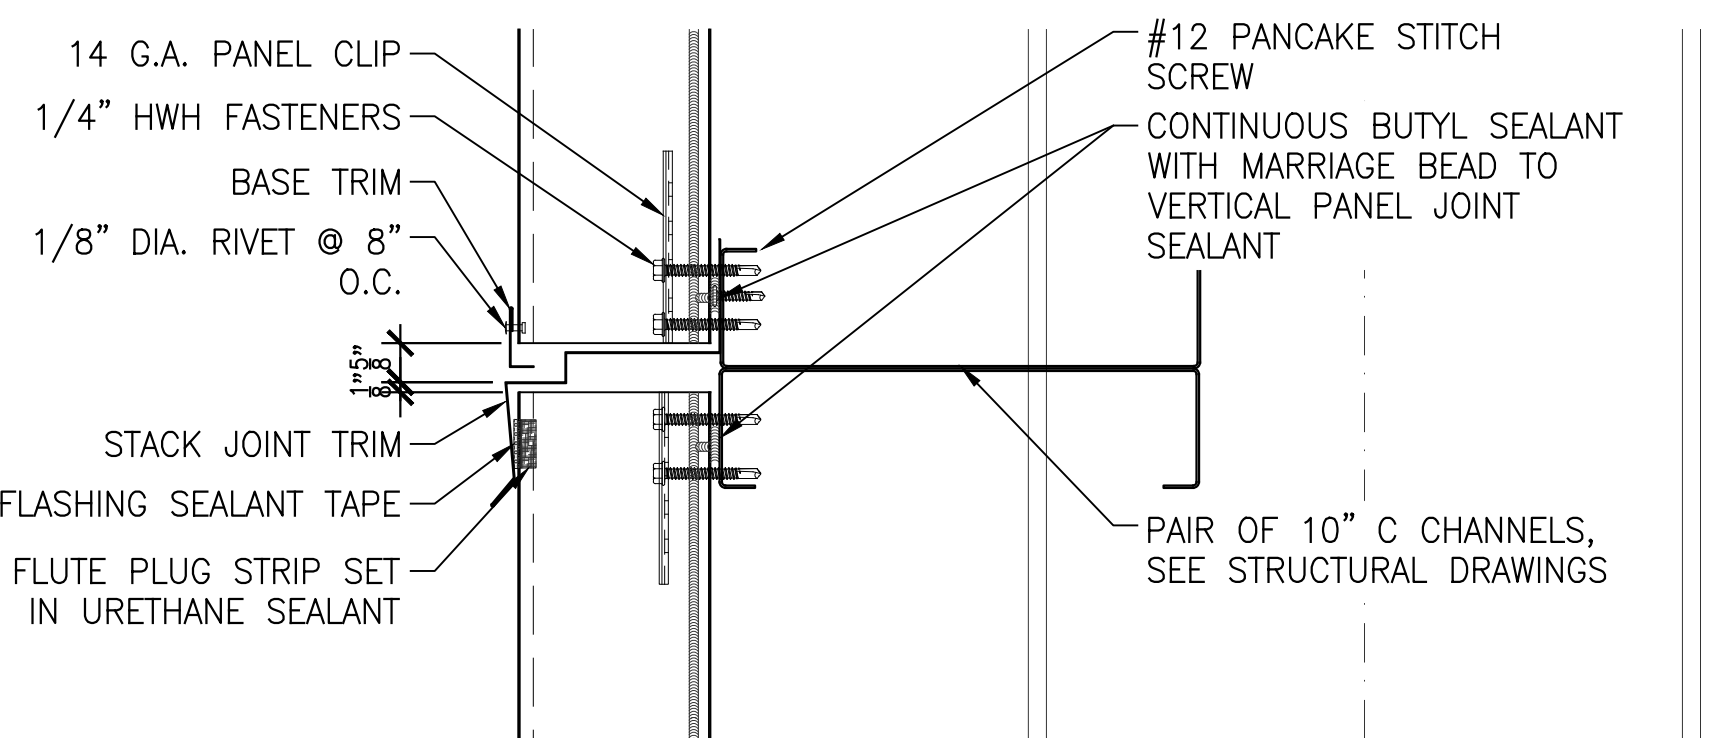

9 STACK JOINT TYP.
SCALE: 3"=1'-0"

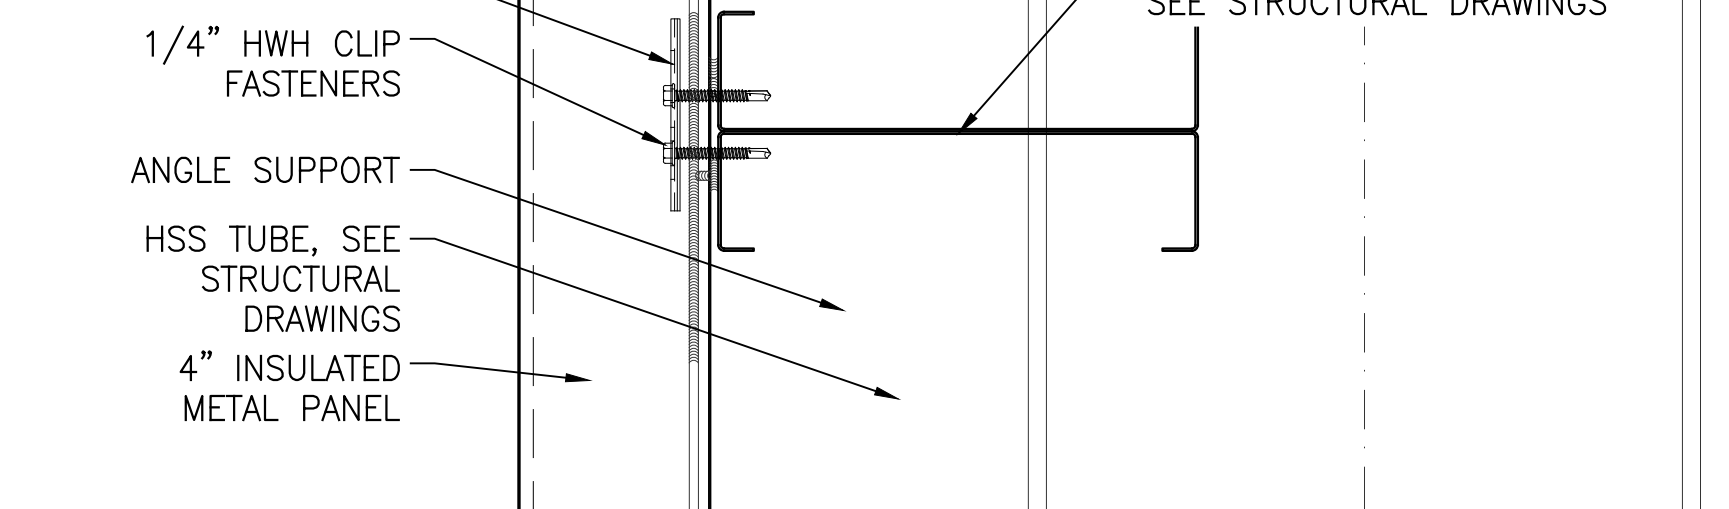

10 PANEL CONNECTION TYP.
SCALE: 3"=1'-0"

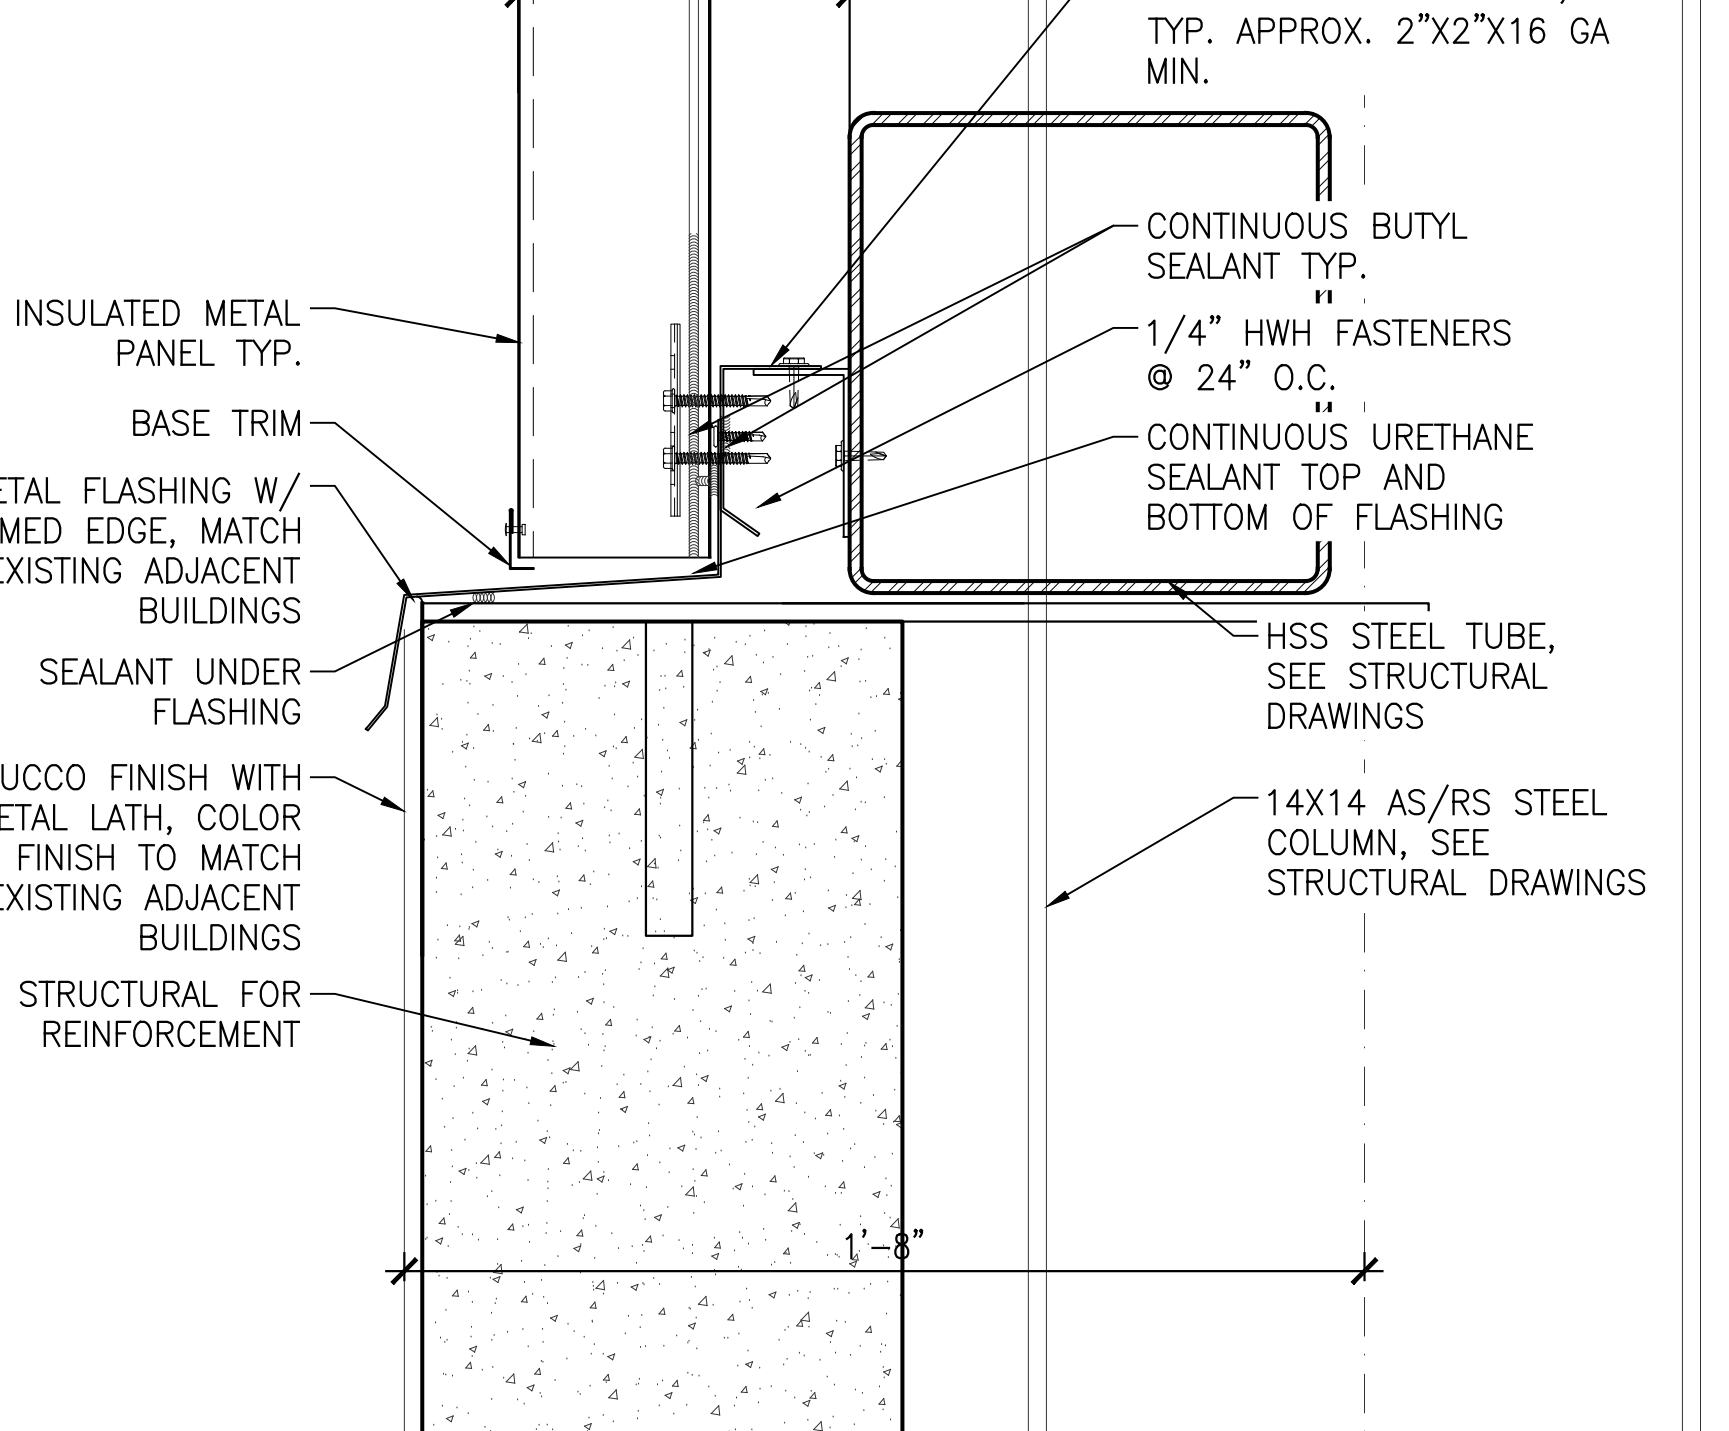

11 SOUTH WALL INSULATED PANEL
SCALE: 3"=1'-0"

ARCHITECT
di Domenico + Partners LLP
Architecture
Landscape Architecture
Planning
3743 Crescent Street, 3rd Floor
Long Island City, New York 11101
Tel 212-337-0400
Fax 212-337-3567

CIVIL PLANNING ENGINEER
JMC
JMC Planning Engineering Landscape
Architecture & Land Surveying, PLLC
120 Bedford Road
Armonk, New York 10504
Tel 914-273-5225
Fax 914-273-2102

MEP ENGINEER
Burns
BURNS ENGINEERING, PC.
1261 Broadway, Suite 708
New York, New York 10001
Tel 212-962-3503

STRUCTURAL ENGINEER
GEI
GEI50
1365 Broadway, 20th FL
New York, New York 10018
Tel 212-687-8282

MANHATTAN
BEER DISTRIBUTORS
MANHATTAN BEER DISTRIBUTORS
20 DUNNIGAN DRIVE
SUFFERN, NEW YORK

REV	DESCRIPTION	DATE
-	ISSUED FOR DOB SUBMISSION	9.10.21
-	ISSUED FOR BID	10.15.21
-	ISSUED FOR CONSTRUCTION	11.30.21
-	REVISED BID SET	01.20.22
-	REVISED FOR CONSTRUCTION	04.05.22
-	PER METAL PANEL REDESIGN	07.26.22
-	REVISED FOR CONSTRUCTION	08.15.22

DRAWN BY: S. WOO
CHECKED BY: D. TOBAR, R.A.
APPROVED BY: A. BERGER, R.A.
DATE: 07.30.2021
SCALE: AS NOTED

DRAWING TITLE:

**SITE & INTERIOR
PANEL DETAILS**

DWG NUMBER:
A-322