
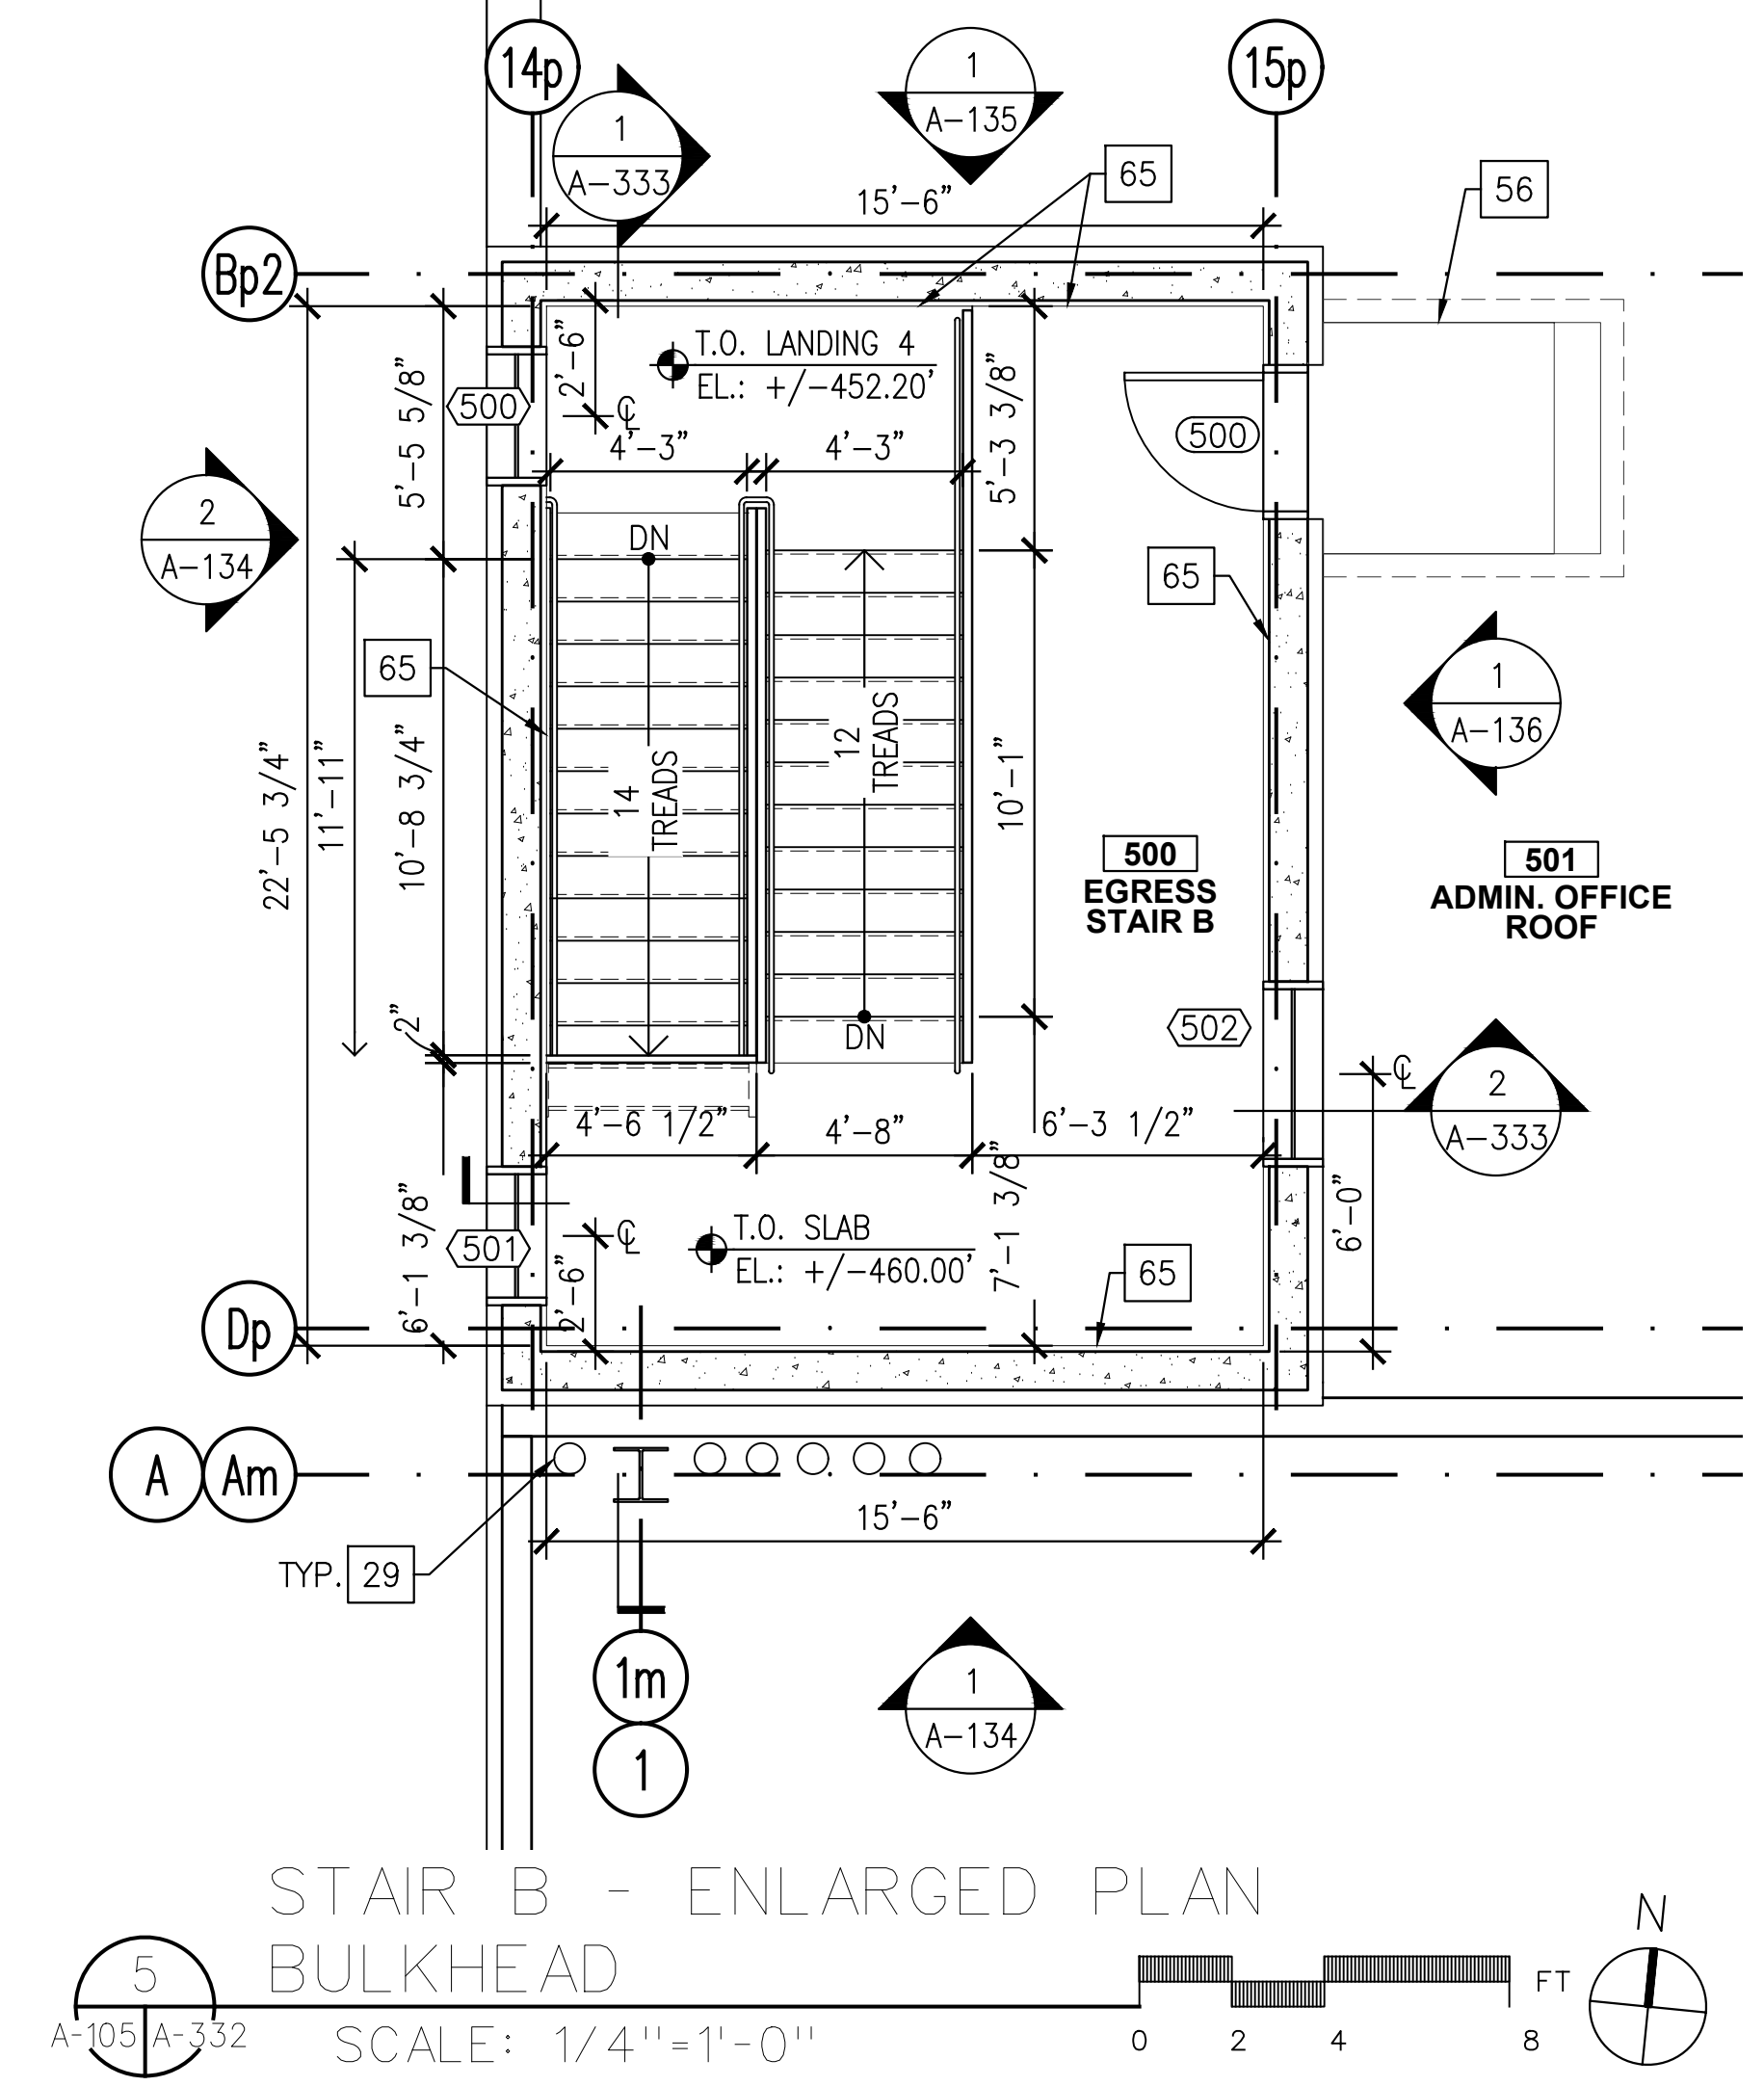
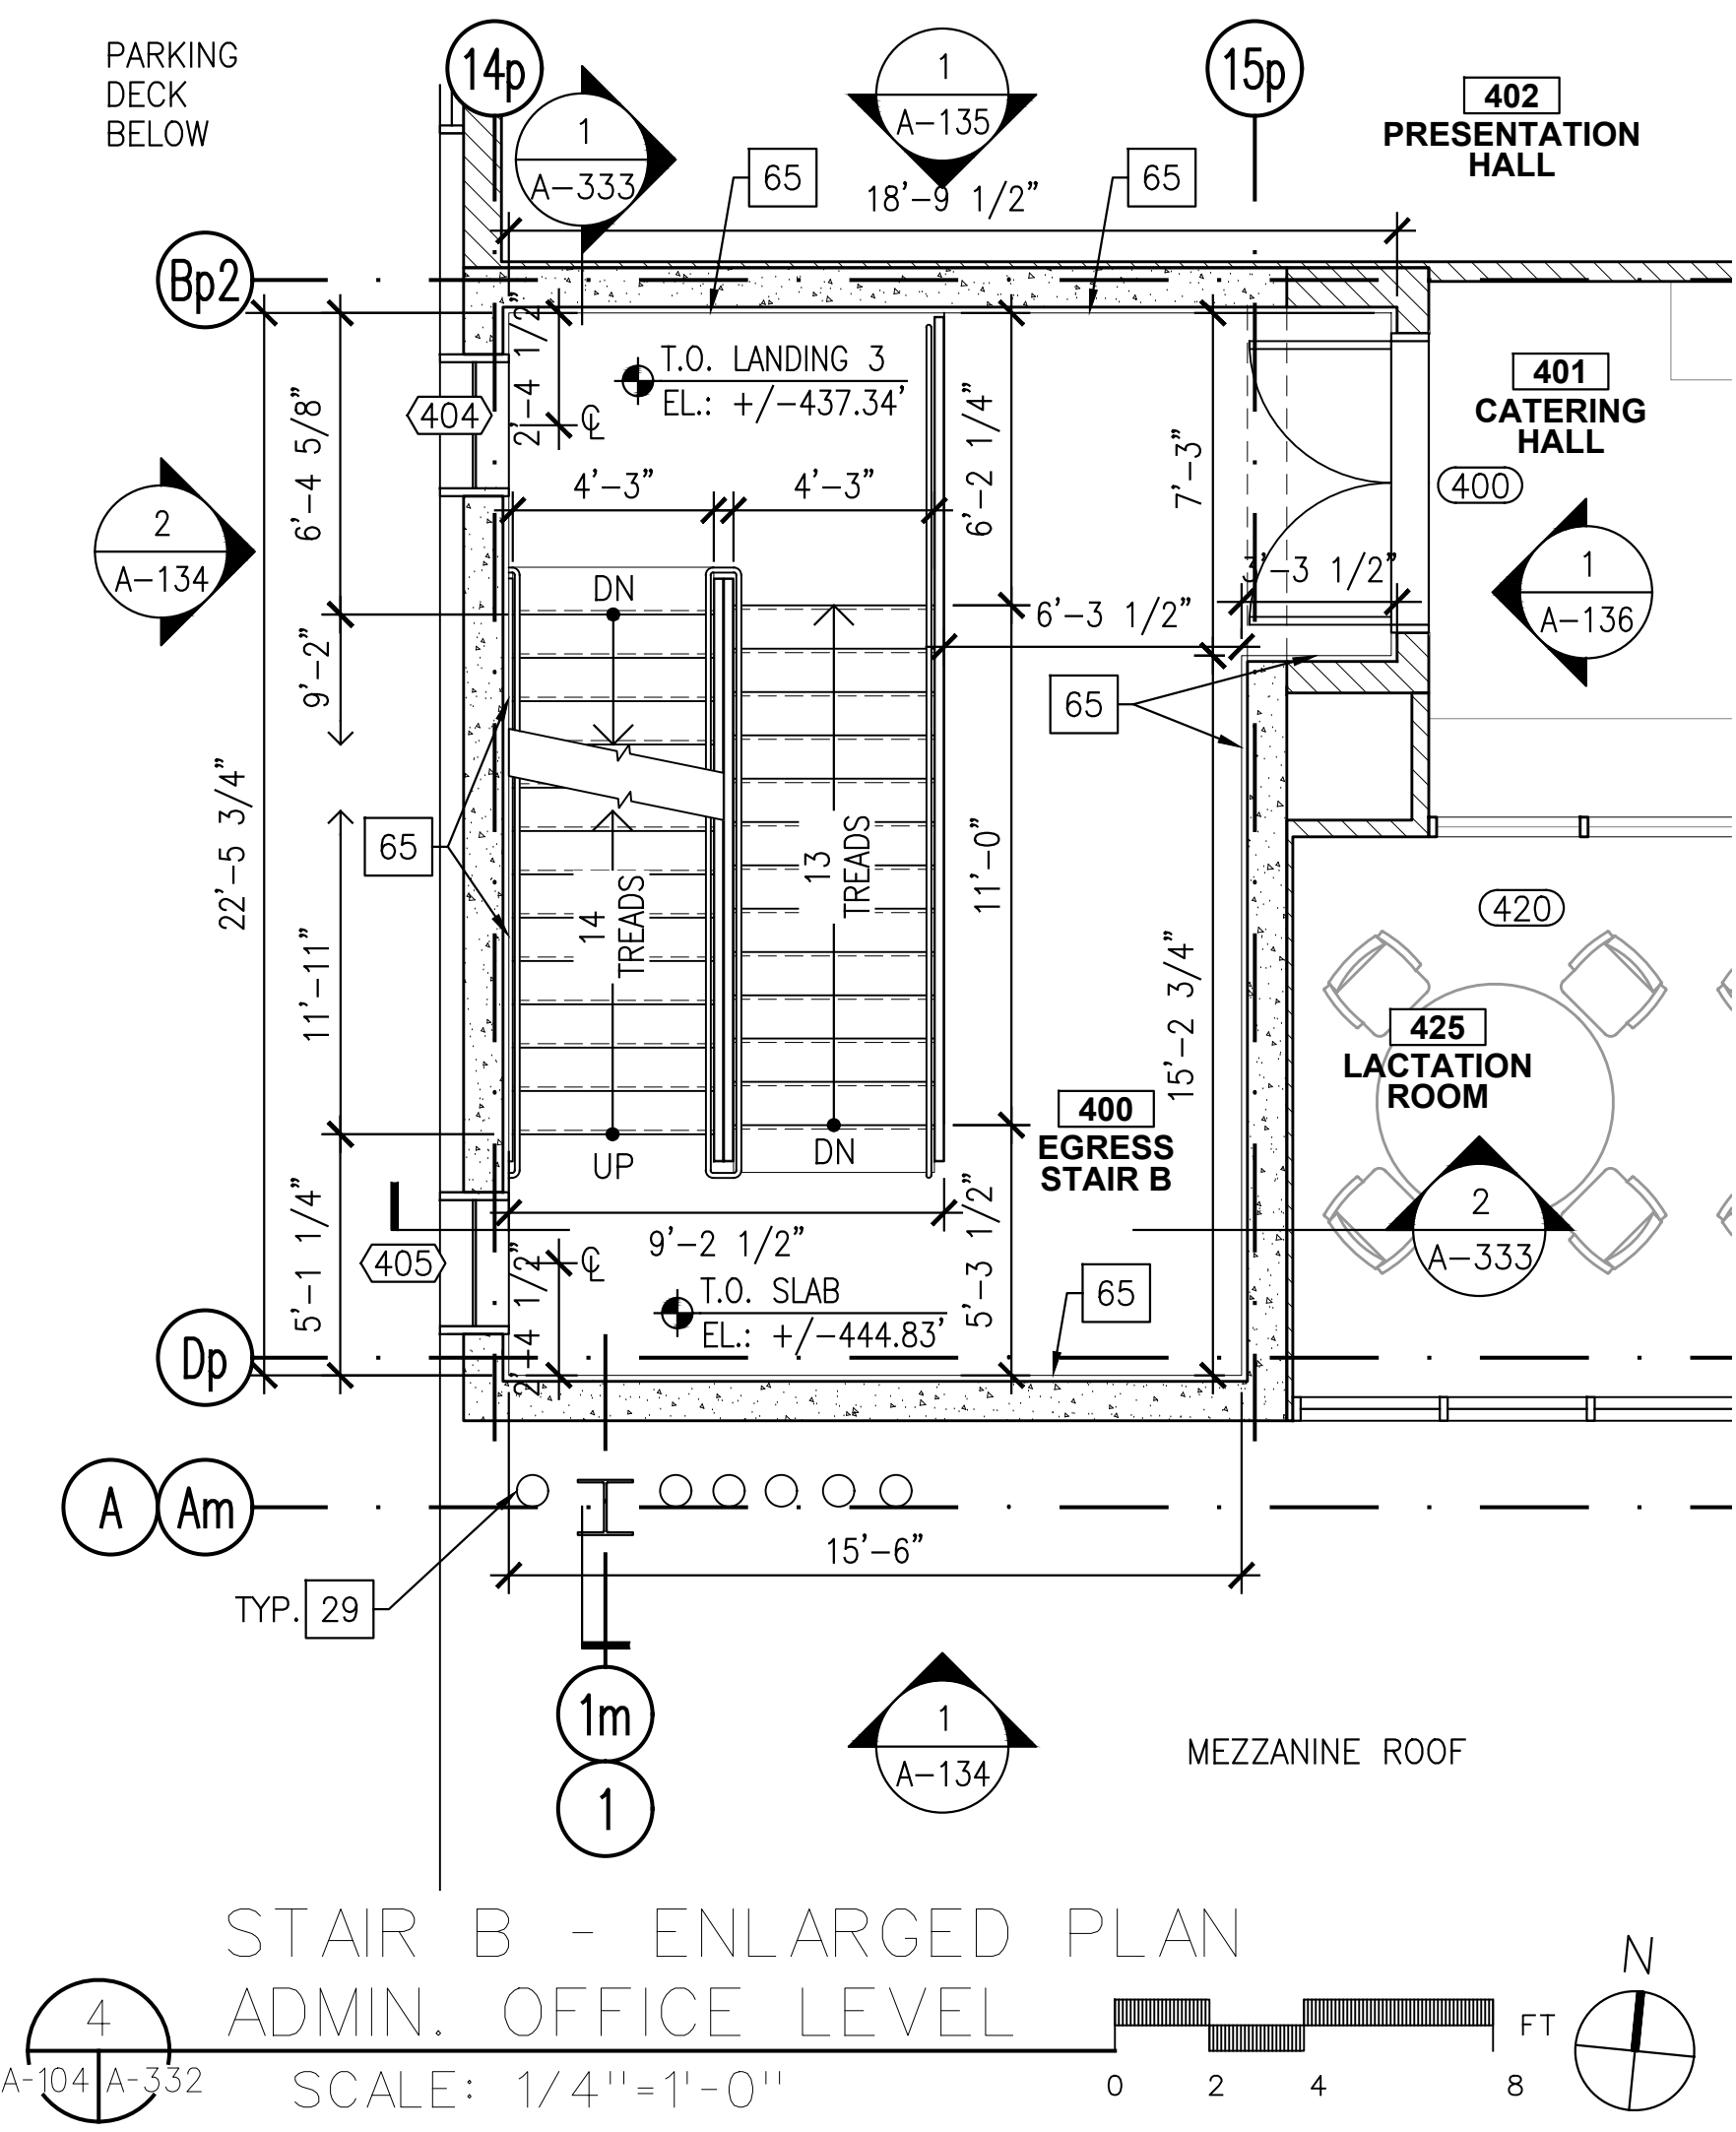
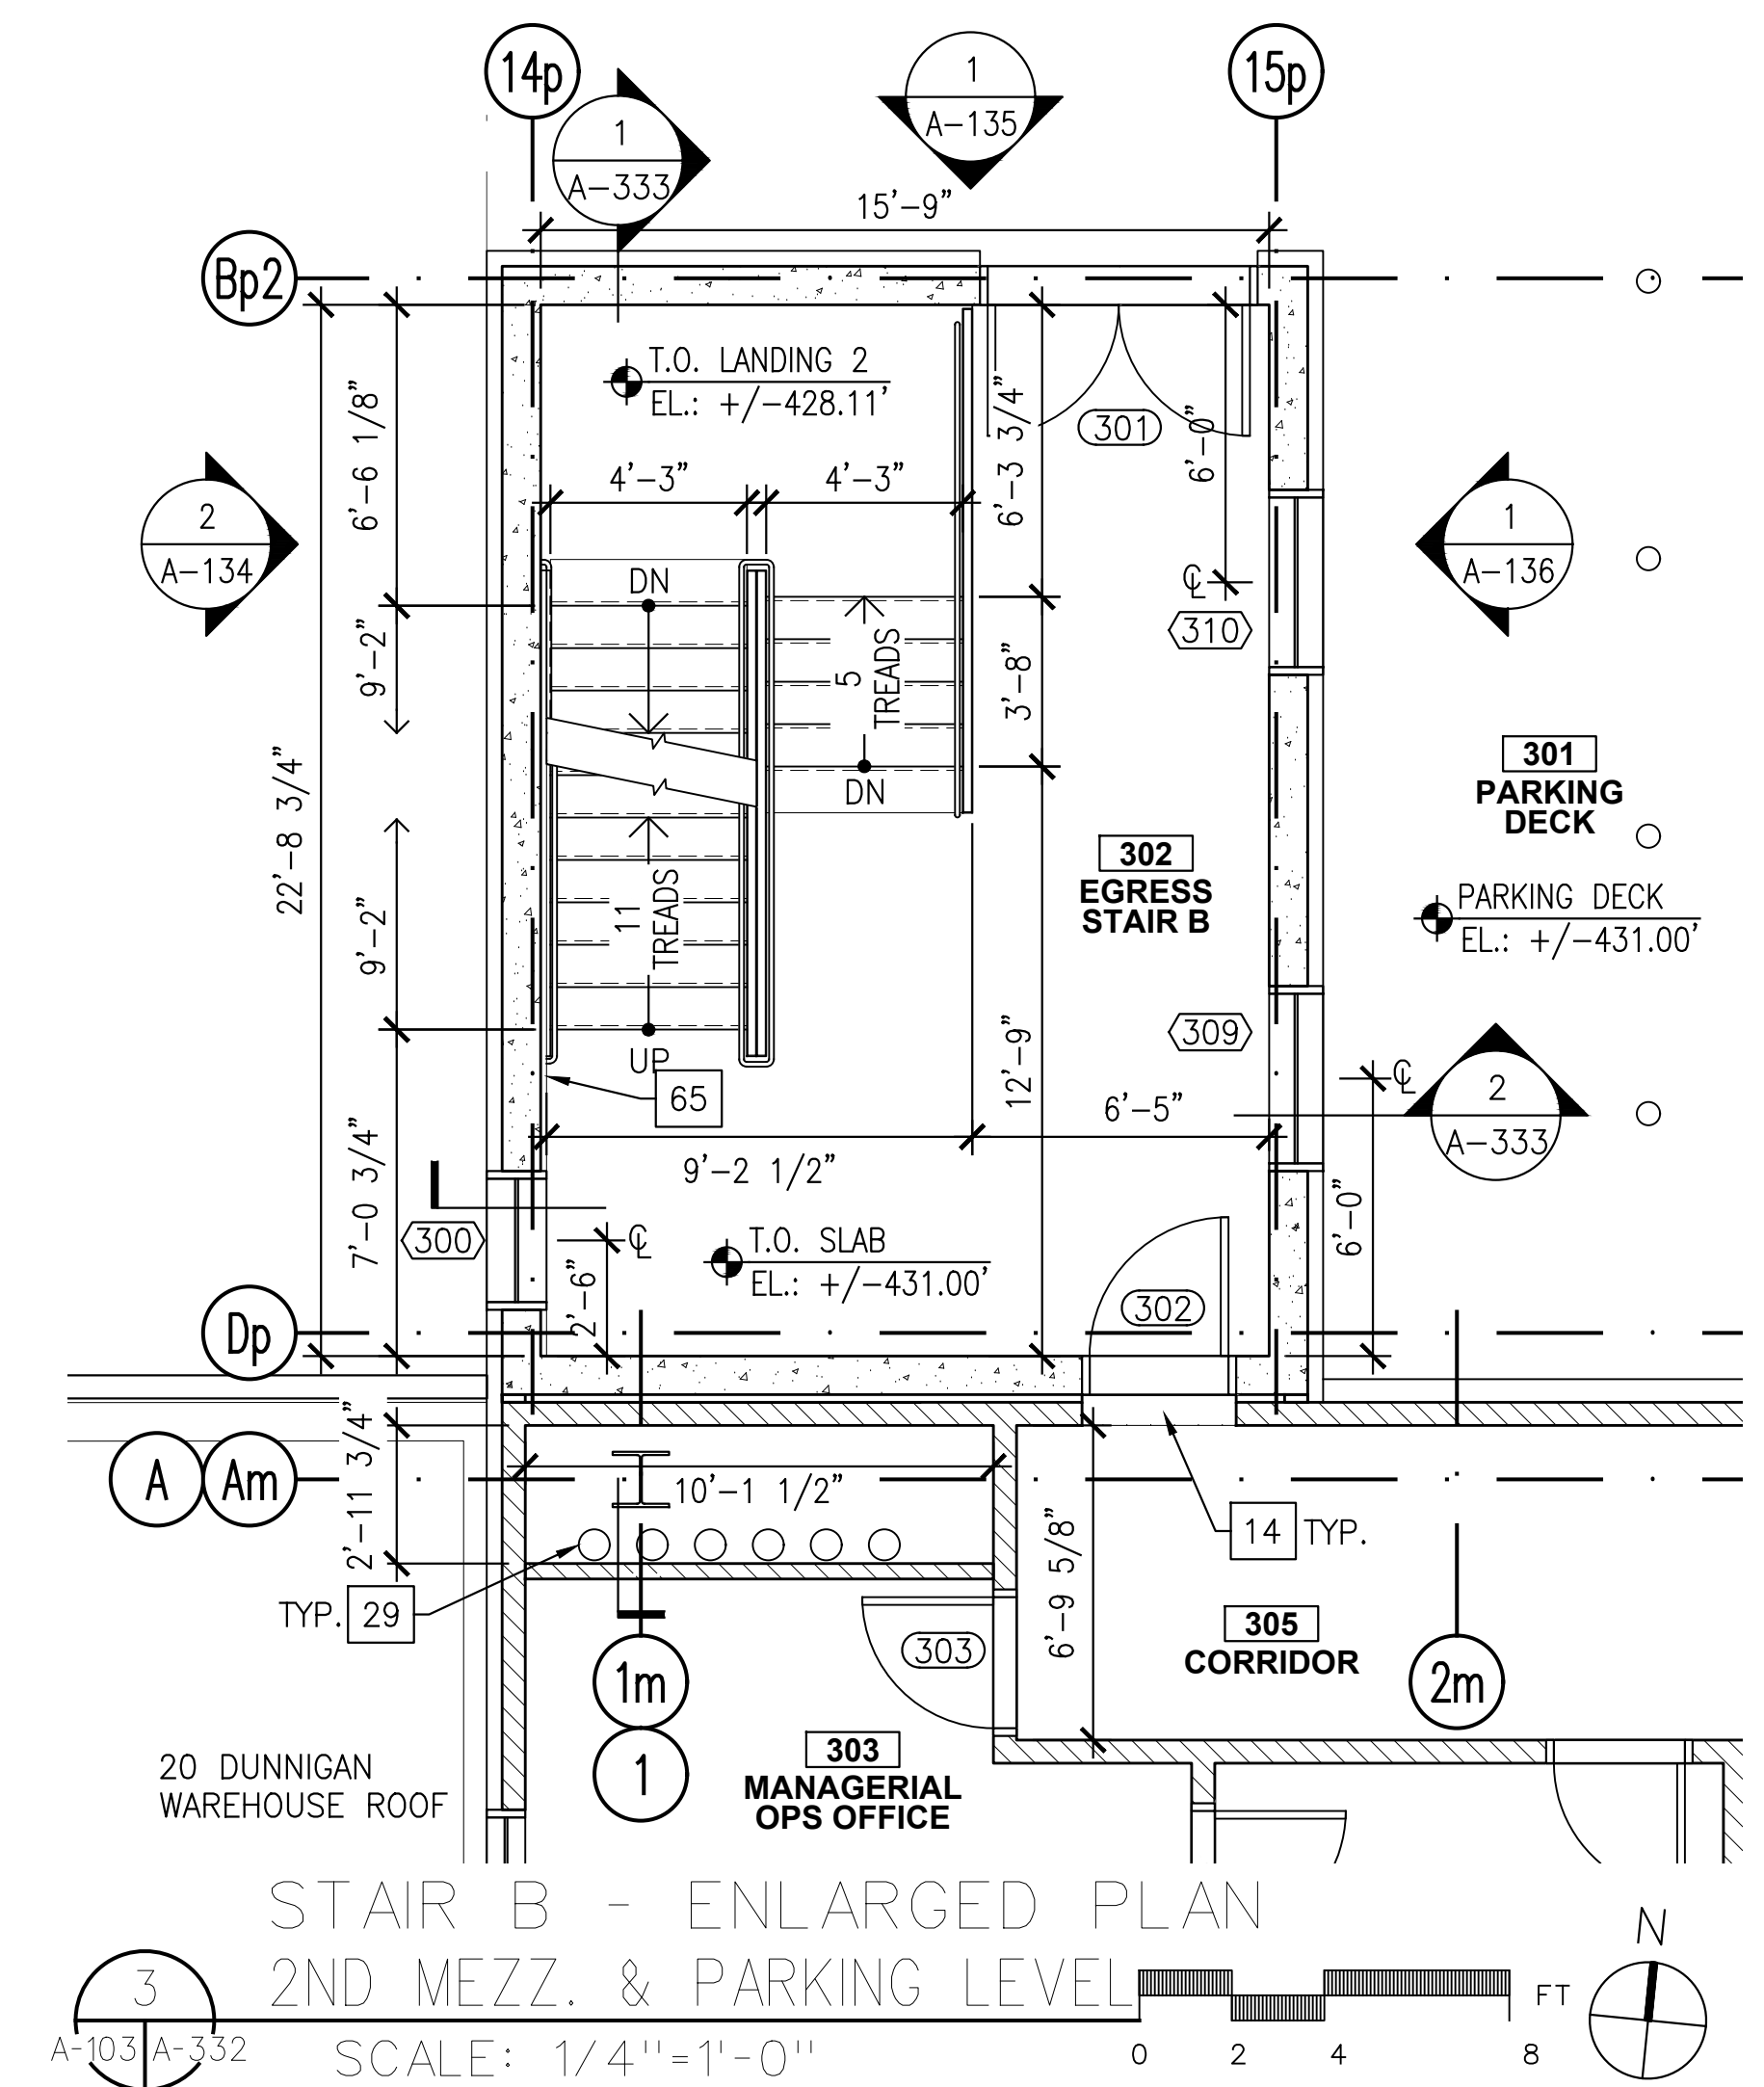
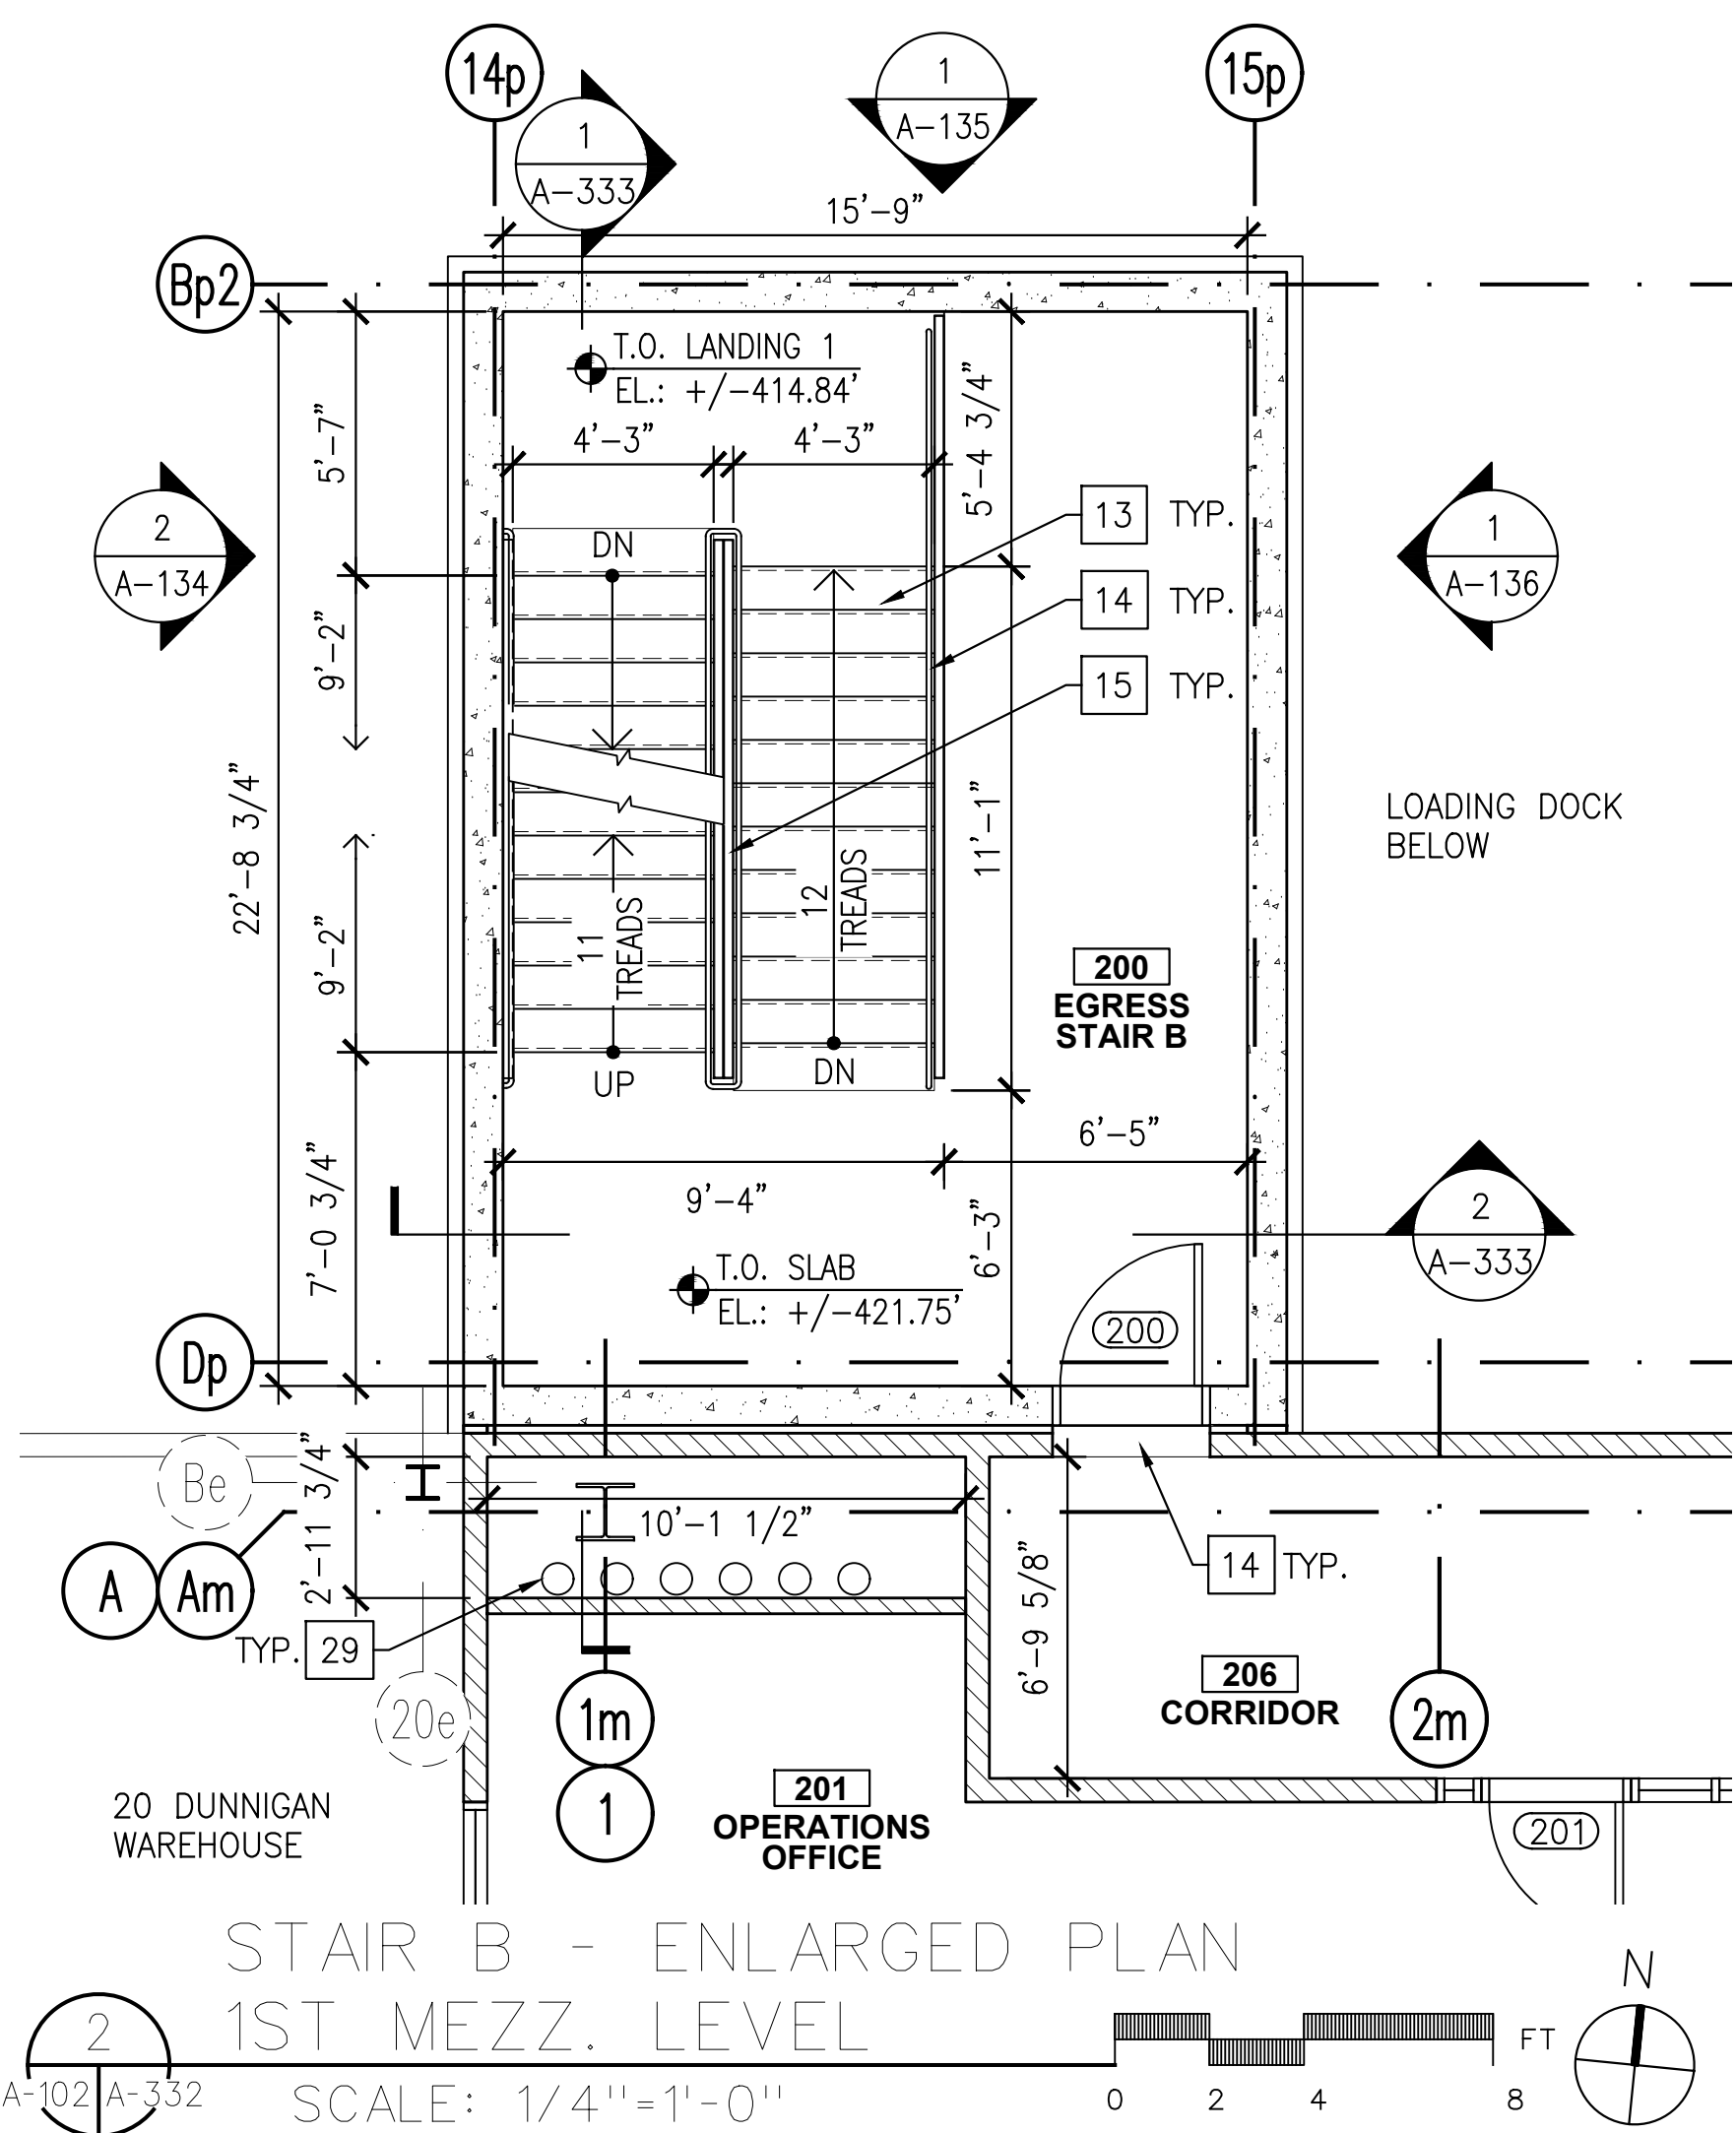


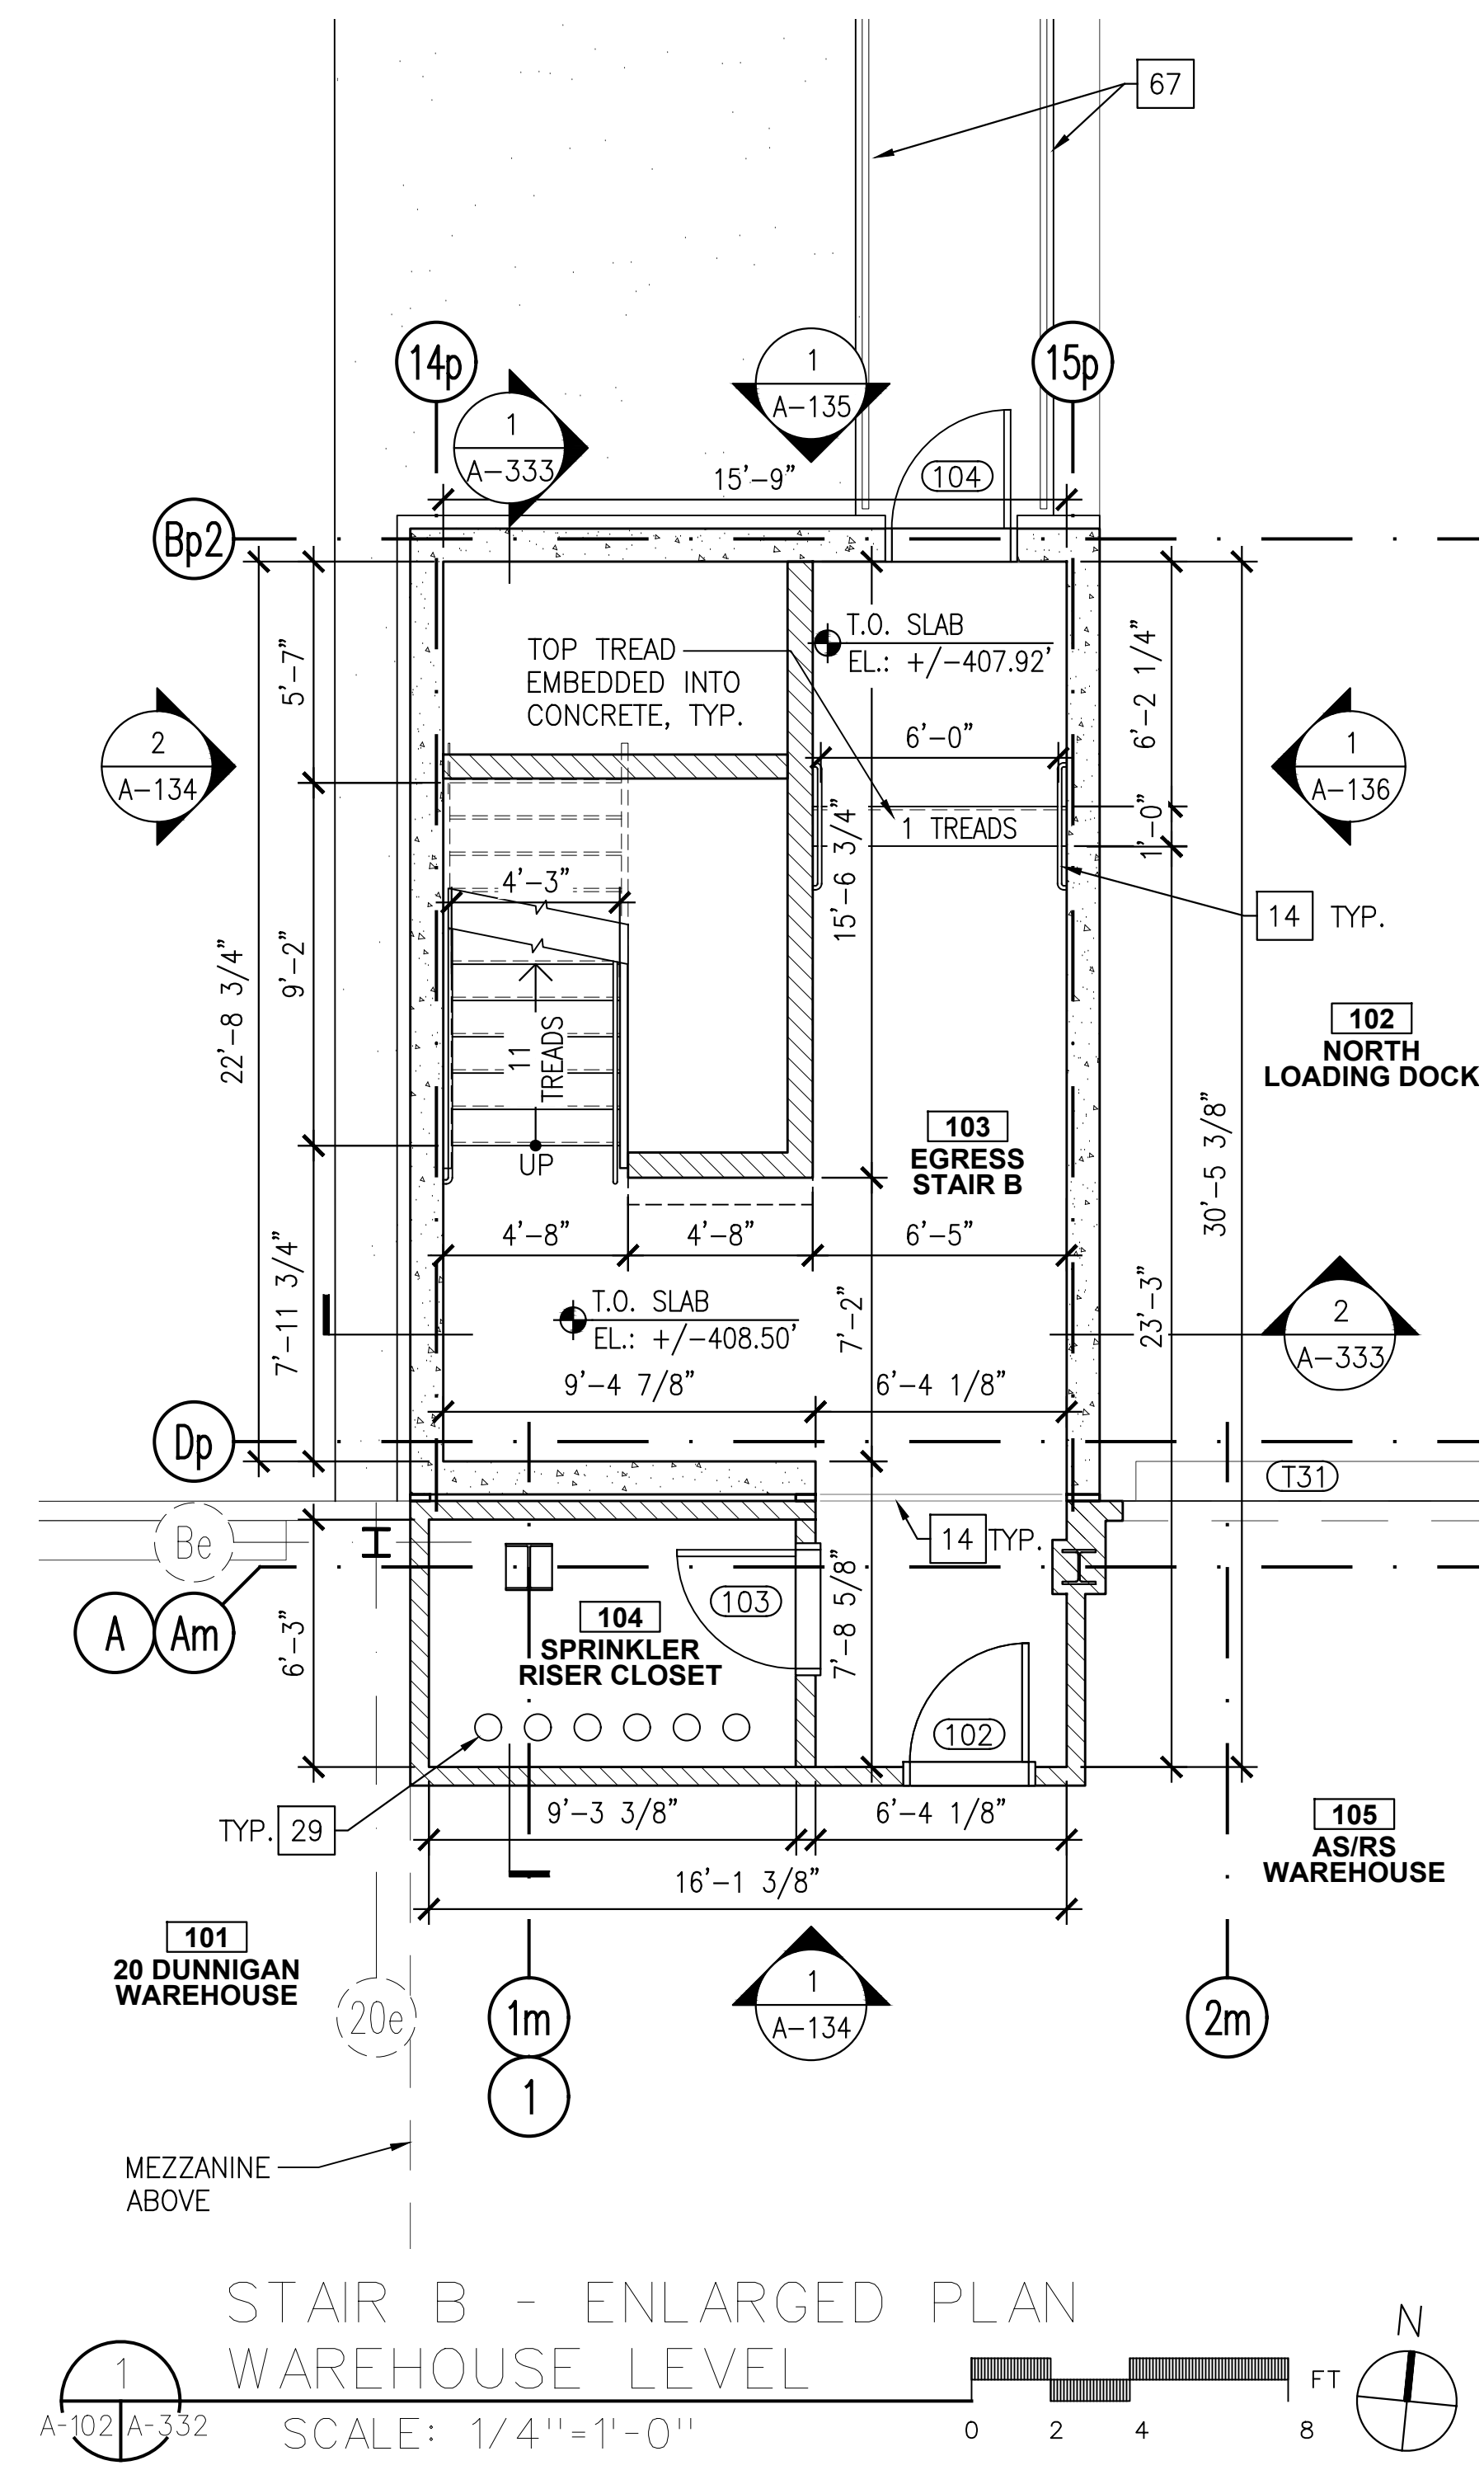

- STAIR NOTES:**
1. REFER TO SHEET A-001 FOR SYMBOLS, LEGEND, AND ABBREVIATIONS.
 2. REFER TO SHEET A-004 FOR KEY NOTES.
 3. SEE STRUCTURAL DRAWINGS FOR CONCRETE REINFORCING REQUIREMENTS.
 4. PROVIDE EQUAL RISERS 7" MAXIMUM (TYPICAL) AND EQUAL TREADS 11" MINIMUM (TYPICAL).
 5. SLOPE TREAD 1% MAXIMUM TO OUTSIDE EDGE (TYPICAL).

ARCHITECT
di Domenico + Partners LLP
 Architecture
 Landscape Architecture
 Planning
 3743 Crescent Street, 3rd Floor
 Long Island City, New York 11101
 Tel 212-337-0400
 Fax 212-337-3567

CIVIL PLANNING ENGINEER
JMC
 JMC Planning Engineering Landscape
 Architecture & Land Surveying, PLLC
 120 Bedford Road
 Armonk, New York 10504
 Tel 914-273-5225
 Fax 914-273-2102

MEP ENGINEER
Burns
 BURNS ENGINEERING, PC.
 1261 Broadway, Suite 708
 New York, New York 10001
 Tel 212-962-3503

STRUCTURAL ENGINEER
GEI
 GEI50
 1385 Broadway, 20th FL
 New York, New York 10018
 Tel 212-687-8282



MANHATTAN BEER DISTRIBUTORS
 20 DUNNIGAN DRIVE
 SUFFERN, NEW YORK

REV	DESCRIPTION	DATE
-	ISSUED FOR DOB SUBMISSION	9.10.21
-	ISSUED FOR BID	10.15.21
-	ISSUED FOR CONSTRUCTION	11.30.21
-	REVISED BID SET	01.20.22
-	REVISED FOR CONSTRUCTION	04.05.22
-	PER METAL PANEL REDESIGN	07.26.22
-	REVISED FOR CONSTRUCTION	08.15.22

DRAWN BY: S. WOO
 CHECKED BY: D. TOBAR, R.A.
 APPROVED BY: A. BERGER, R.A.
 DATE: 07.30.2021
 SCALE: AS NOTED

DRAWING TITLE:

**STAIR B -
 ENLARGED PLANS**

DWG NUMBER:

A-332