




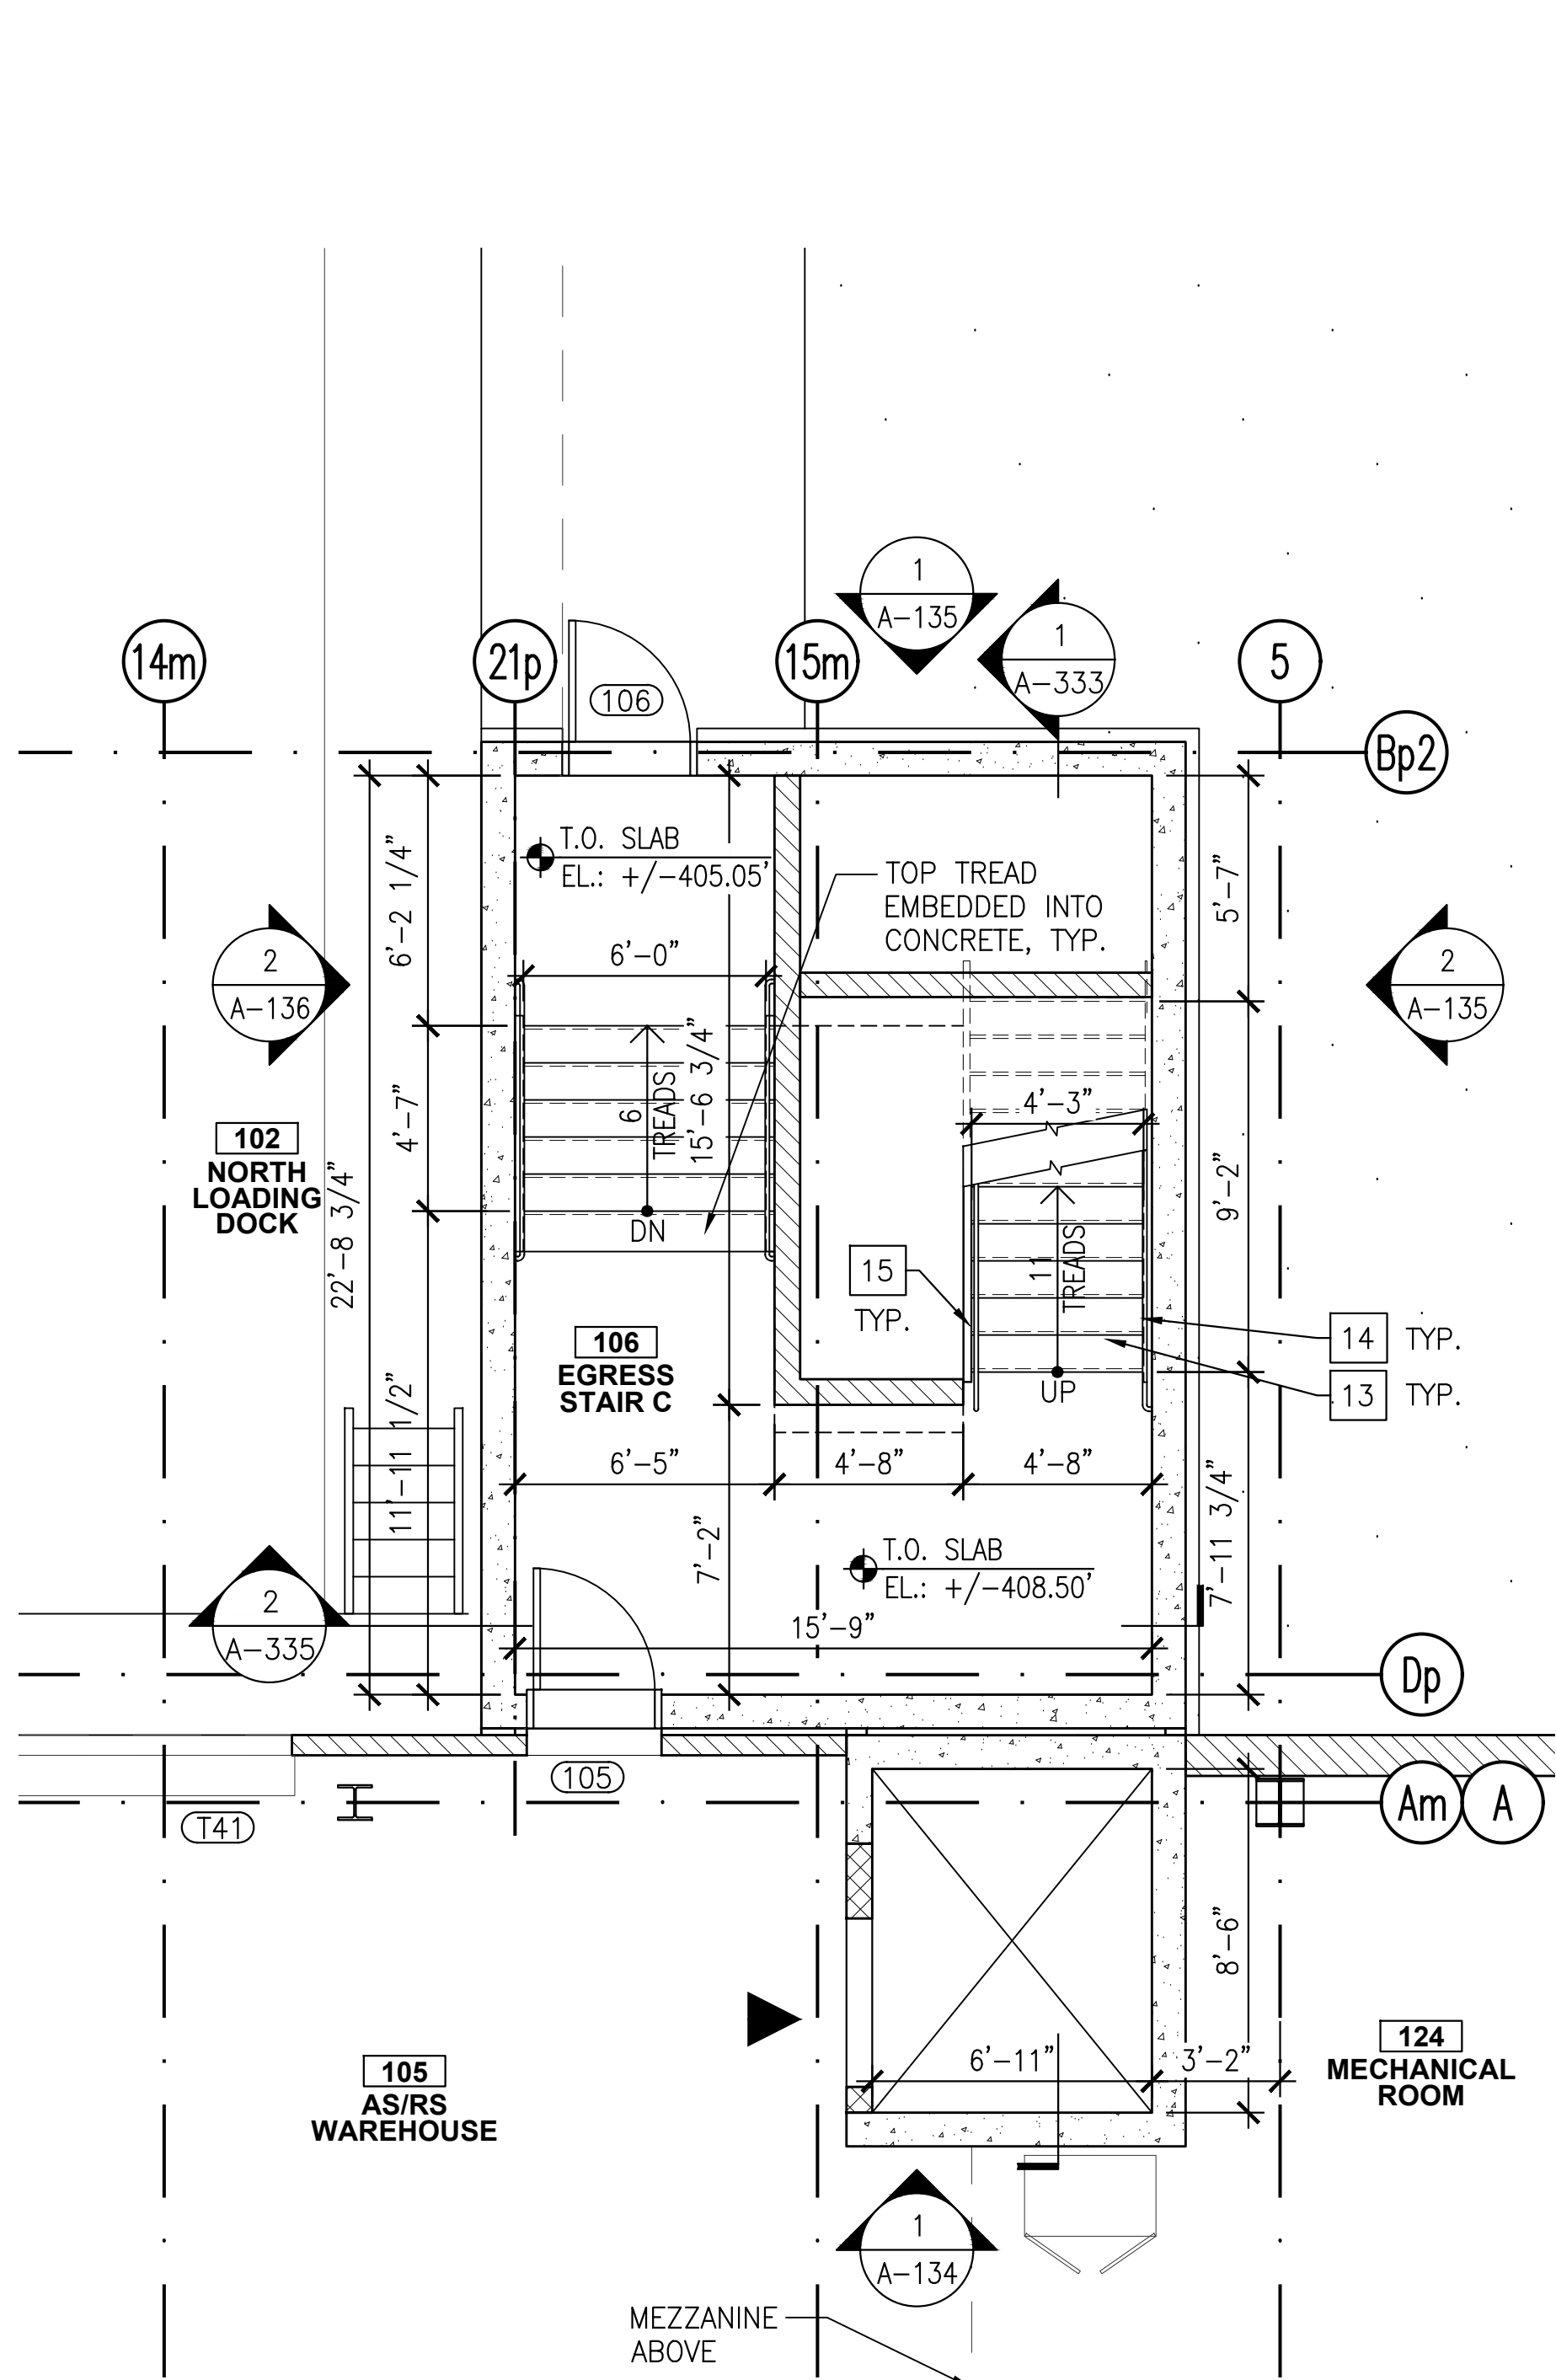


STAIR C - ENLARGED PLAN
WAREHOUSE LEVEL
A-102 A-334 SCALE: 1/4"=1'-0"

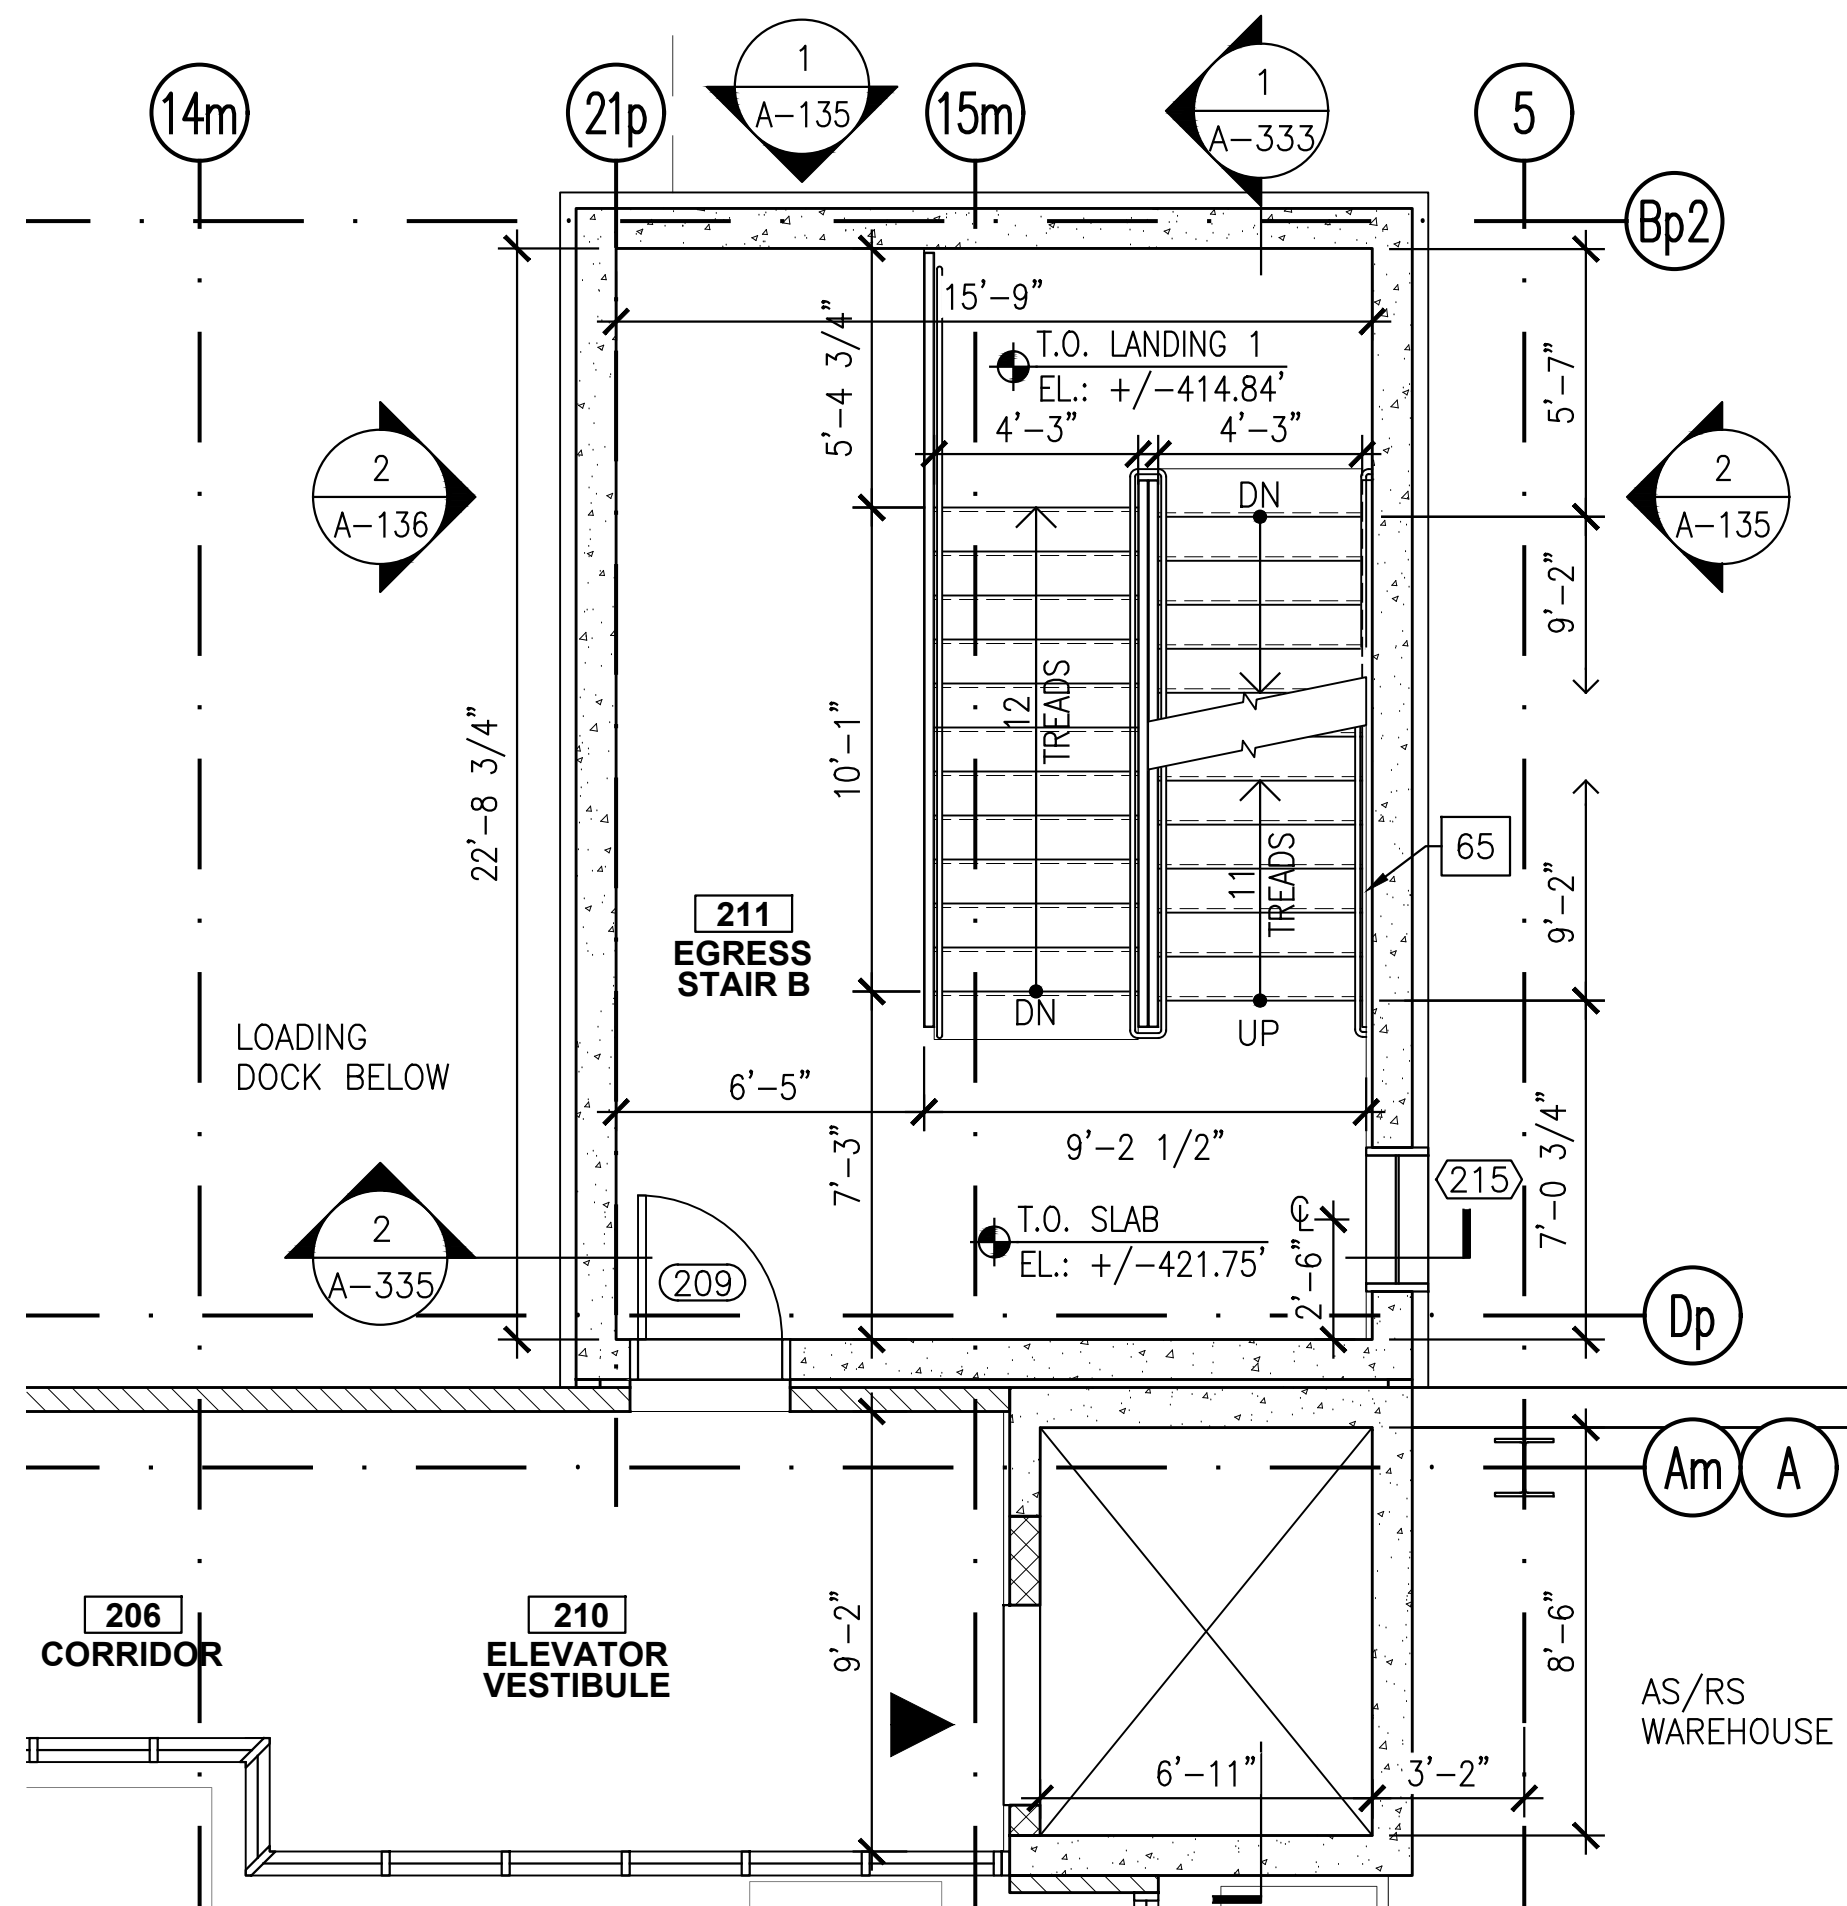


STAIR C - ENLARGED PLAN
1ST MEZZ. LEVEL
A-102 A-334 SCALE: 1/4"=1'-0"

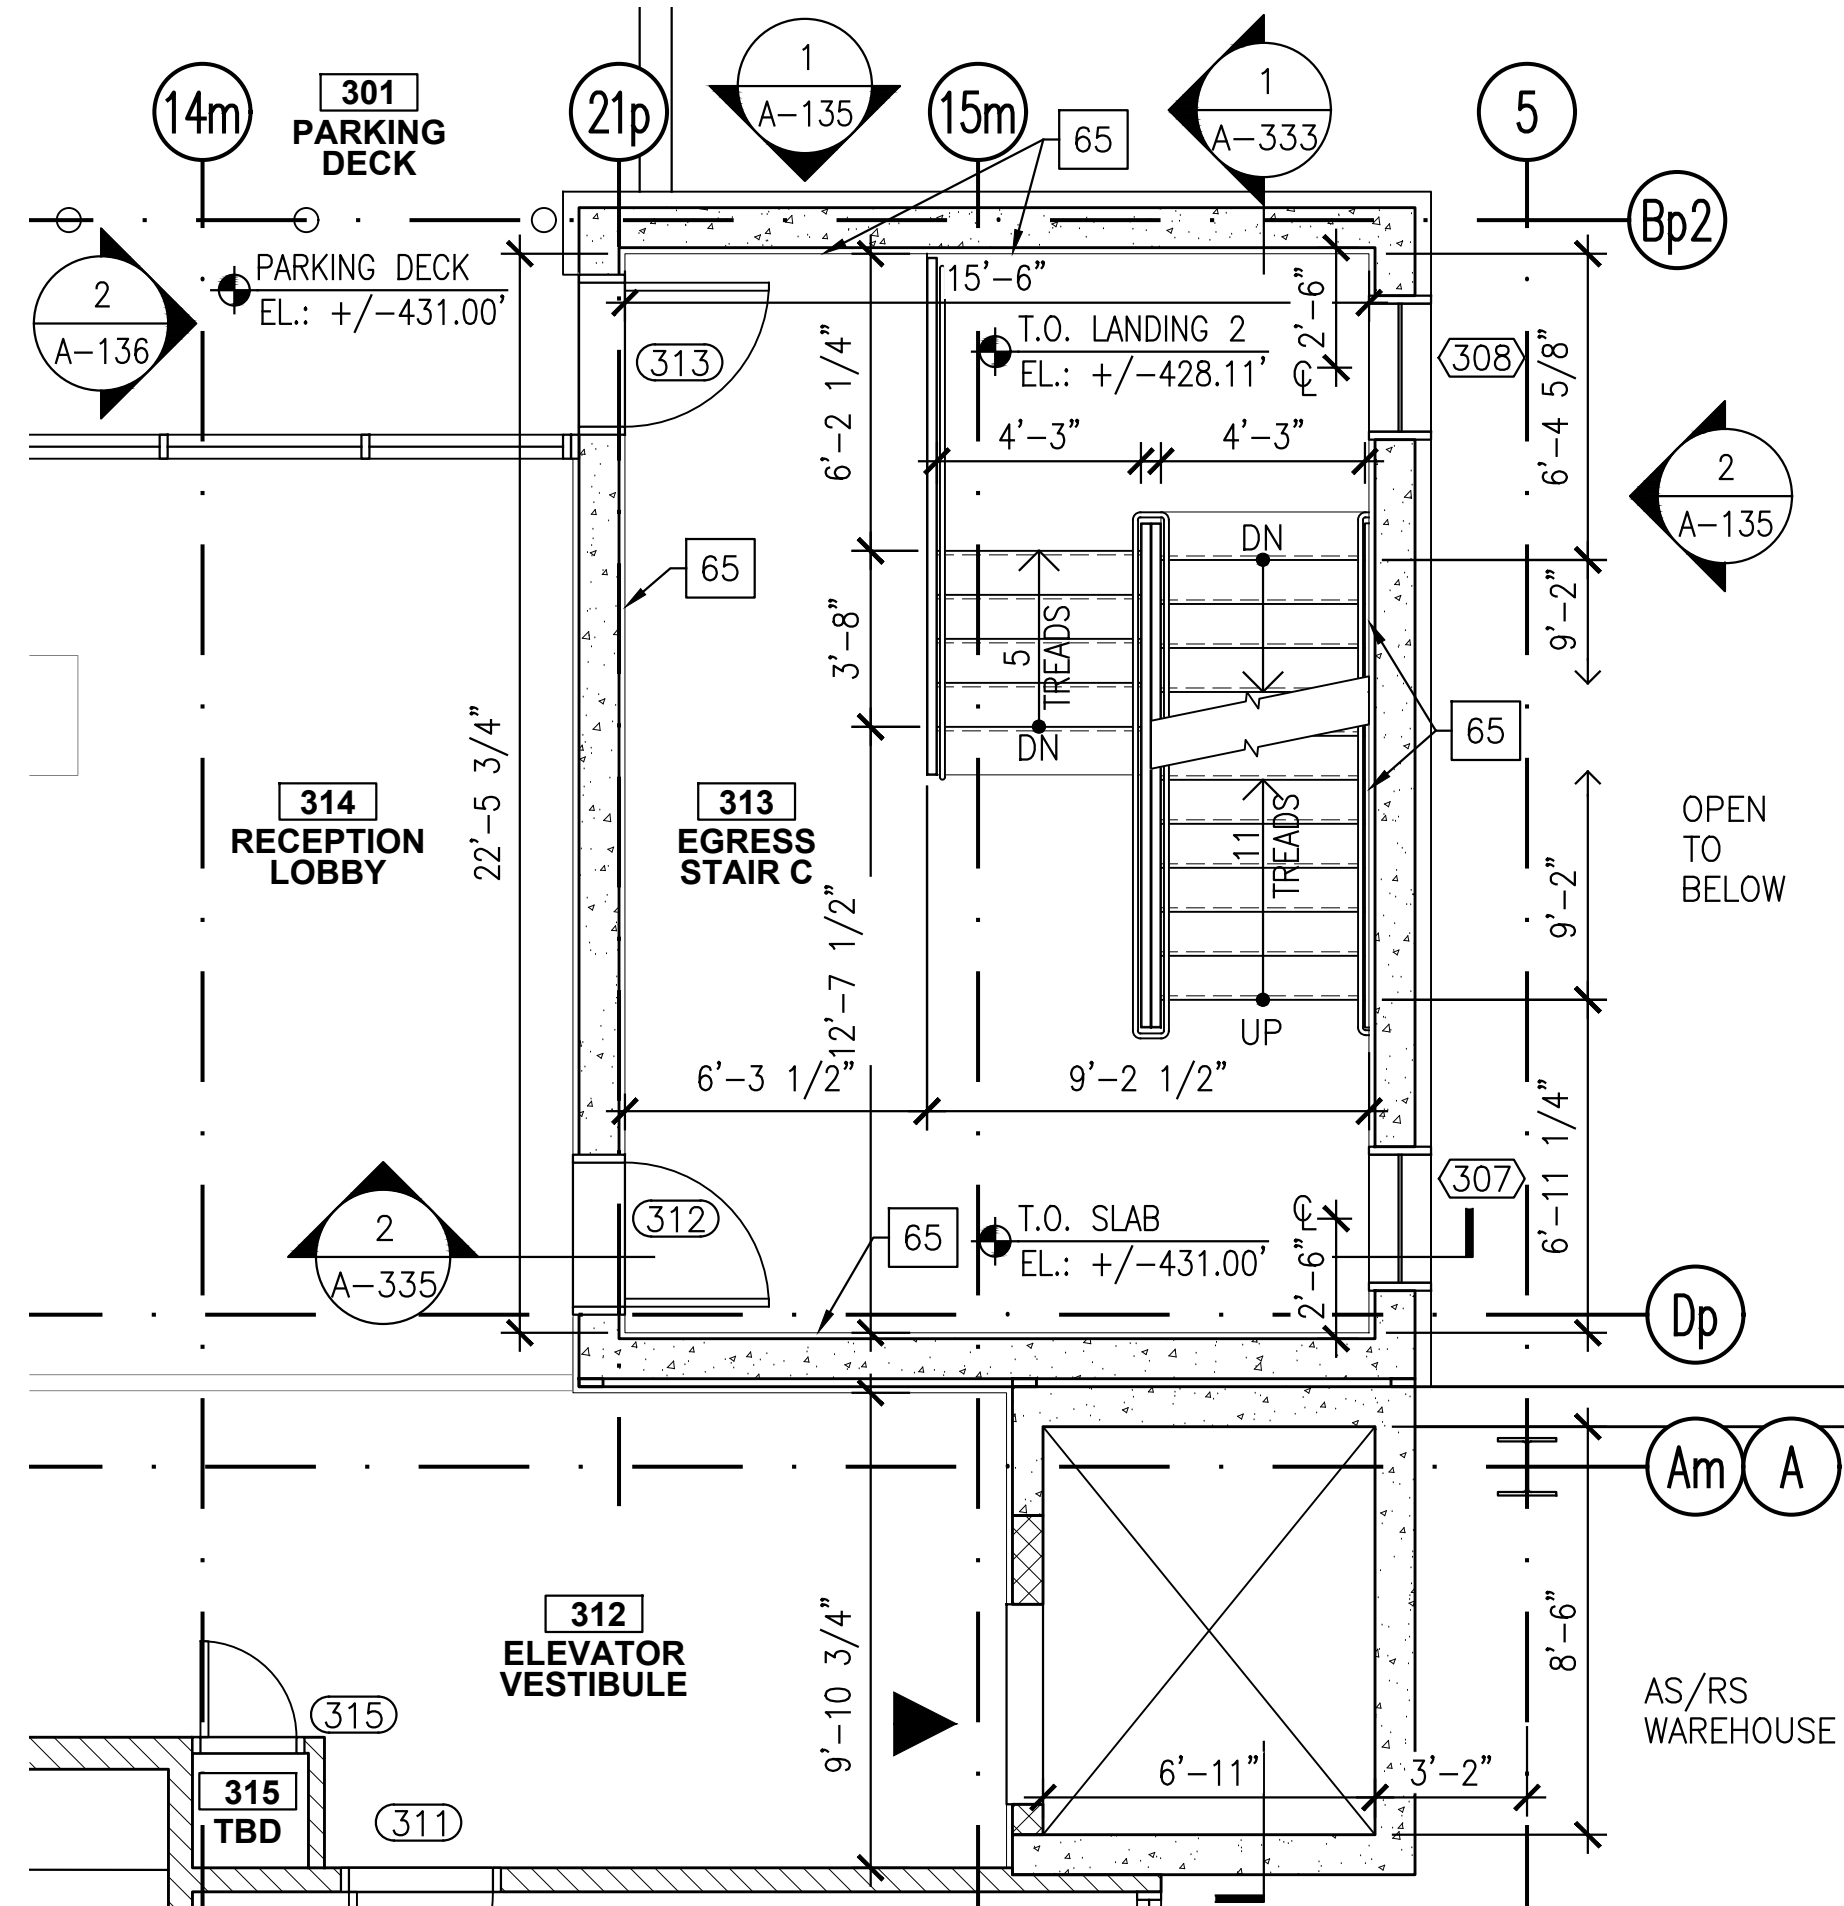

STAIR C - ENLARGED PLAN
2ND MEZZ. & PARKING LEVEL
A-103 A-334 SCALE: 1/4"=1'-0"

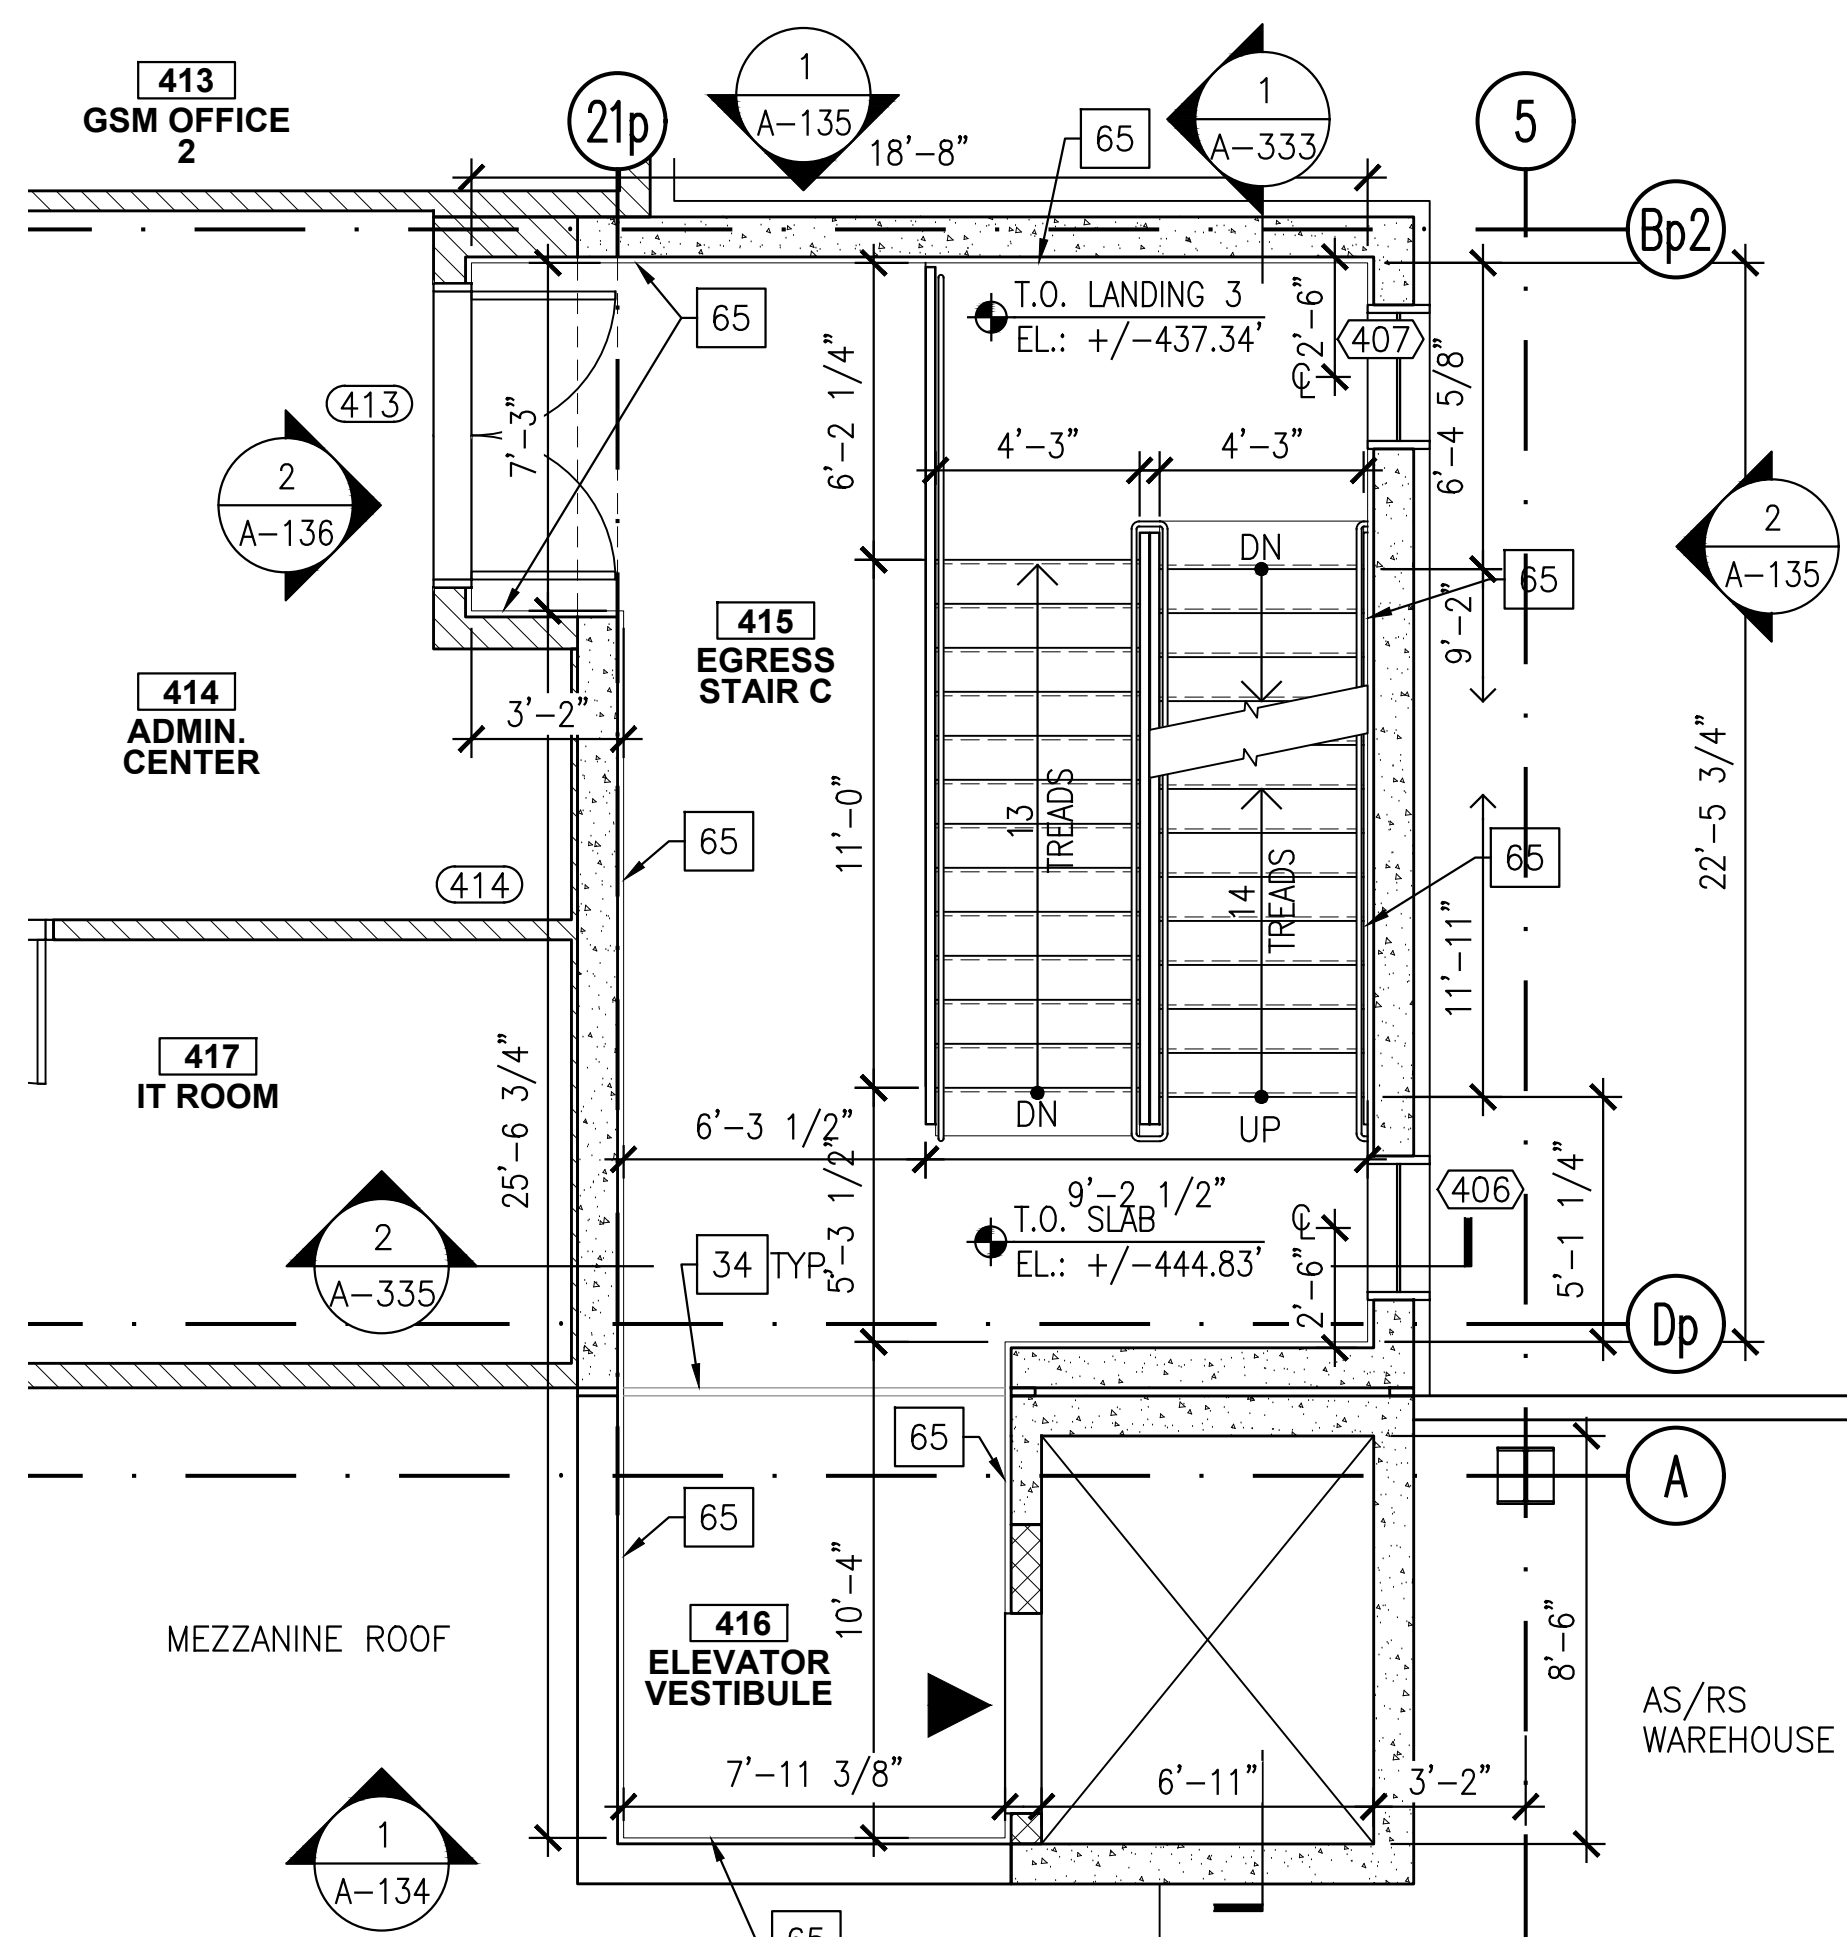

STAIR C - ENLARGED PLAN
ADMIN. OFFICE LEVEL
A-104 A-334 SCALE: 1/4"=1'-0"

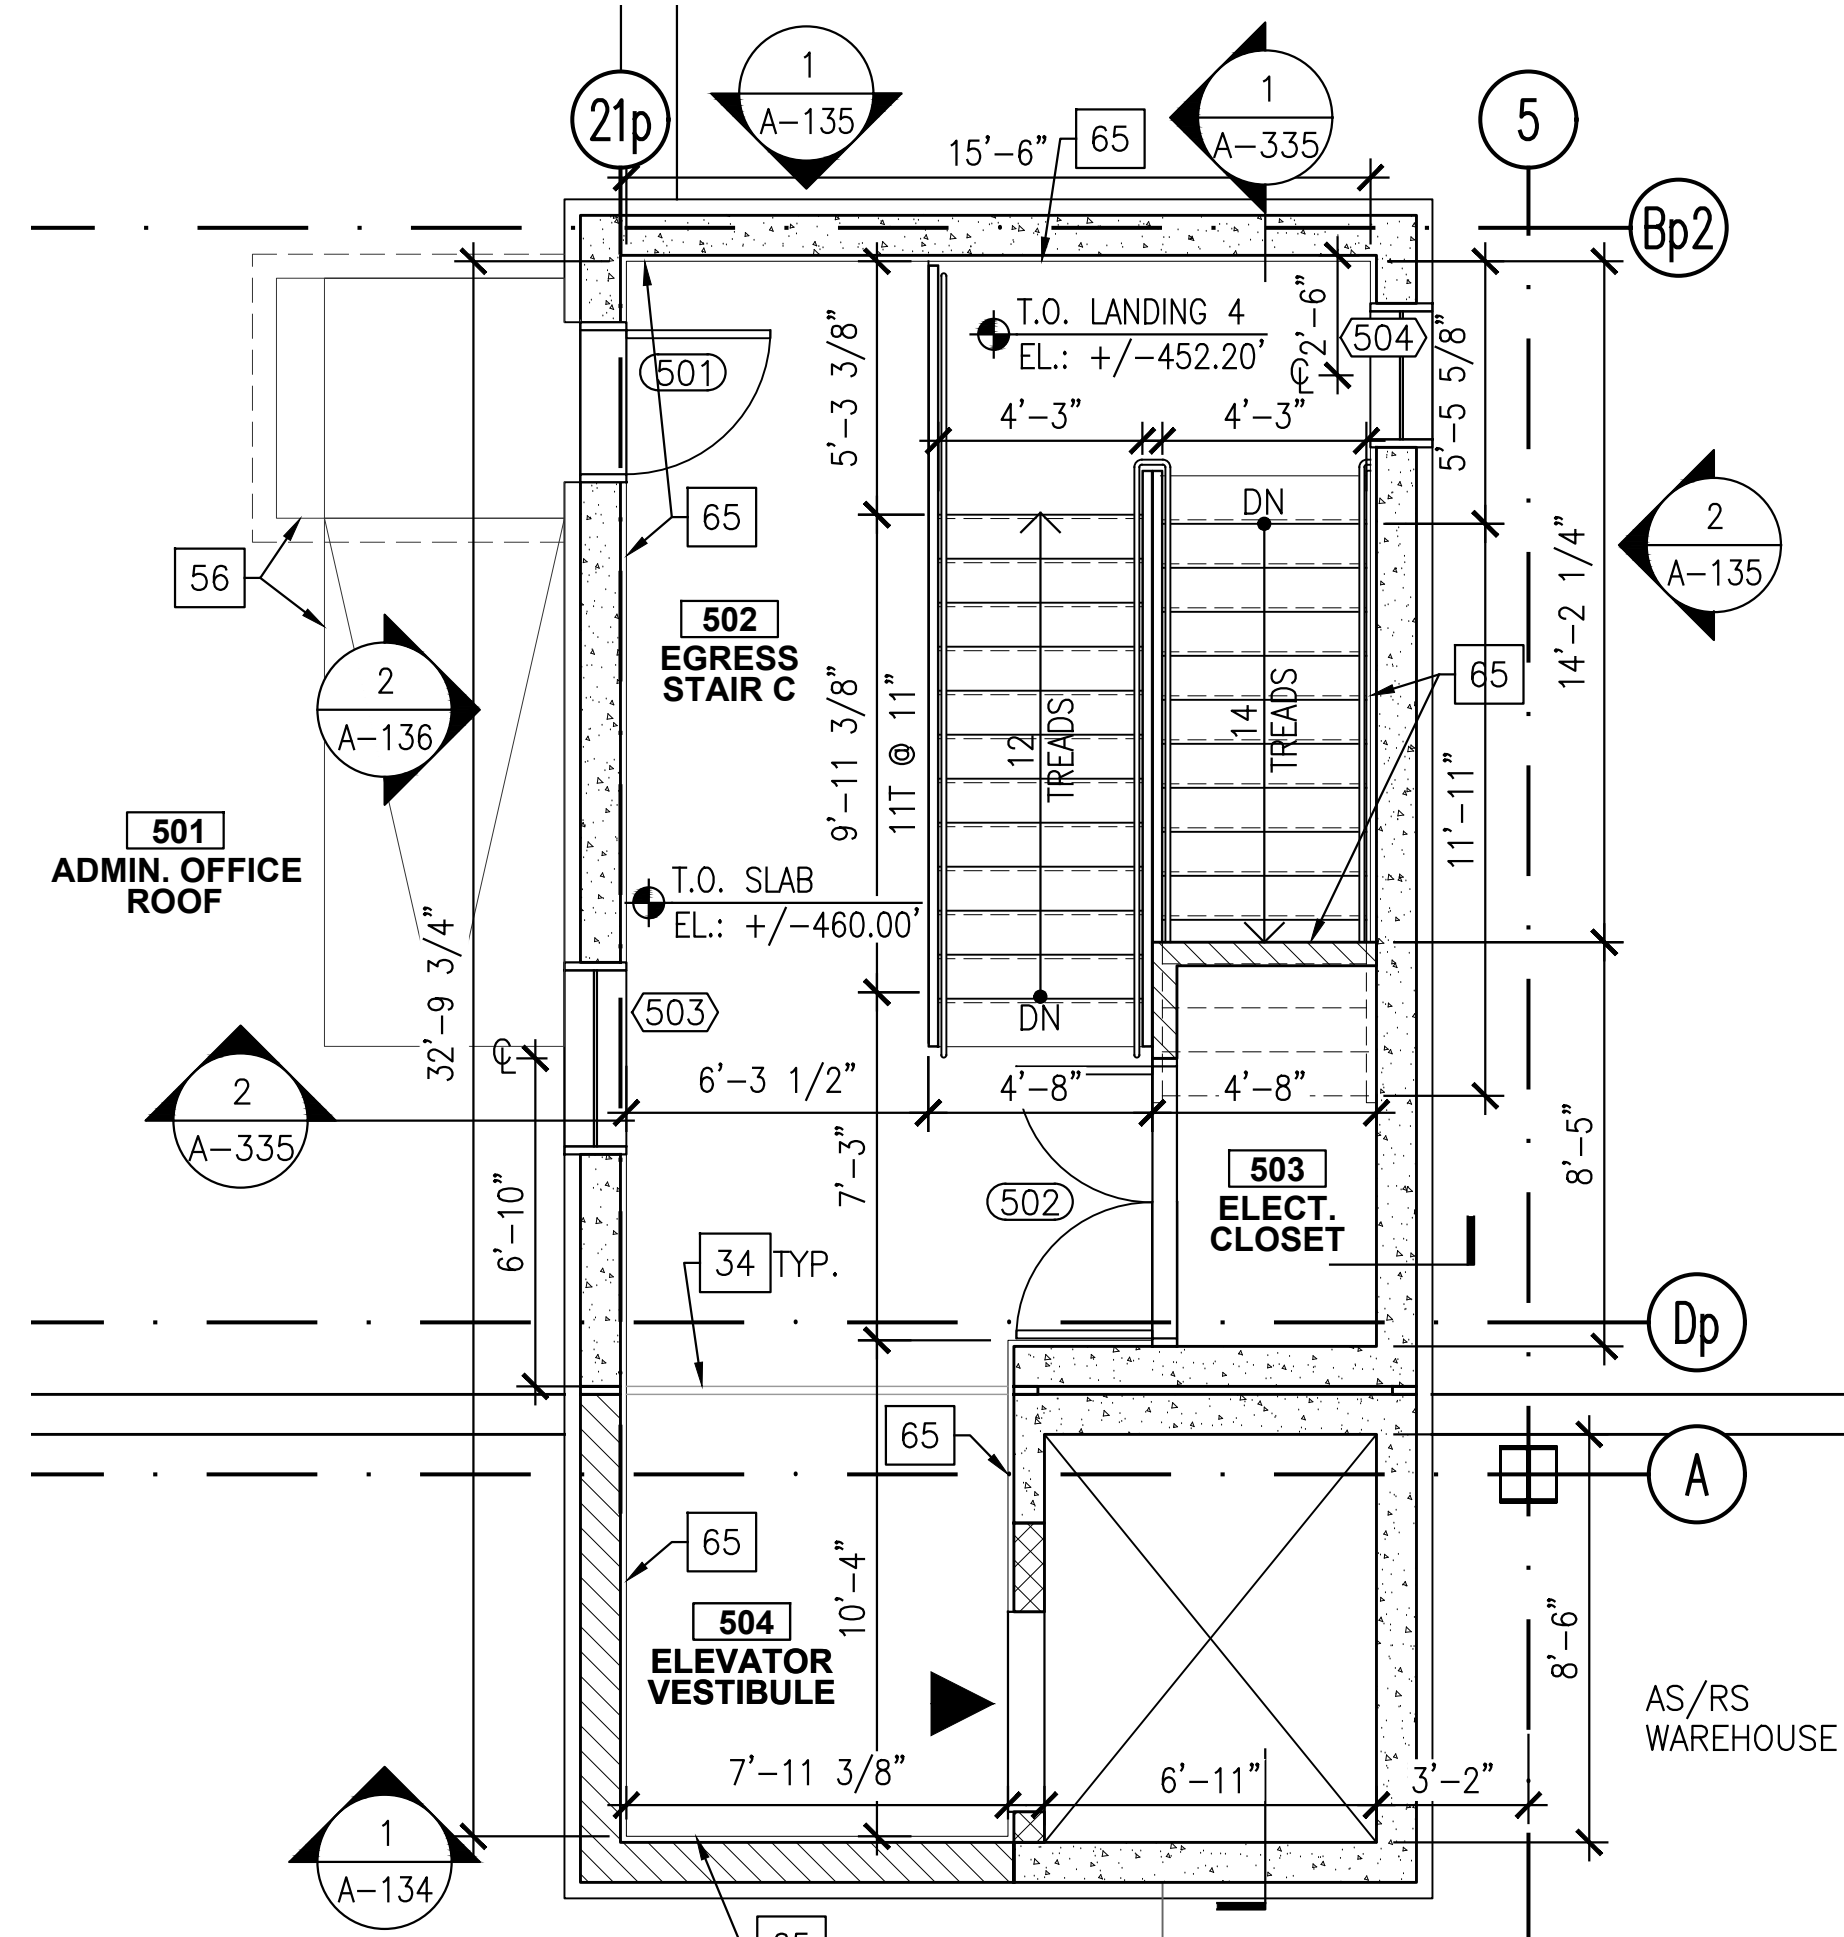

STAIR C - ENLARGED PLAN
BULKHEAD
A-105 A-334 SCALE: 1/4"=1'-0"

STAIR NOTES:

1. REFER TO SHEET A-001 FOR SYMBOLS, LEGEND, AND ABBREVIATIONS.
2. REFER TO SHEET A-004 FOR KEY NOTES.
3. SEE STRUCTURAL DRAWINGS FOR CONCRETE REINFORCING REQUIREMENTS.
4. PROVIDE EQUAL RISERS 7" MAXIMUM (TYPICAL) AND EQUAL TREADS 11" MINIMUM (TYPICAL).
5. SLOPE TREAD 1% MAXIMUM TO OUTSIDE EDGE (TYPICAL).

ARCHITECT
di Domenico + Partners LLP
Architecture
Landscape Architecture
Planning
3743 Crescent Street, 3rd Floor
Long Island City, New York 11101
Tel 212-337-0400
Fax 212-337-3567

CIVIL PLANNING ENGINEER
JMC
JMC Planning Engineering Landscape
Architecture & Land Surveying, PLLC
120 Bedford Road
Armonk, New York 10504
Tel 914-273-5225
Fax 914-273-2102

MEP ENGINEER
Burns
BURNS ENGINEERING, PC.
1261 Broadway, Suite 708
New York, New York 10001
Tel 212-687-8282

STRUCTURAL ENGINEER
GEI
GEI50
1385 Broadway, 20th FL
New York, New York 10018
Tel 212-687-8282



MANHATTAN BEER DISTRIBUTORS
20 DUNNIGAN DRIVE
SUFFERN, NEW YORK

REV	DESCRIPTION	DATE
-	ISSUED FOR DOB SUBMISSION	9.10.21
-	ISSUED FOR BID	10.15.21
-	ISSUED FOR CONSTRUCTION	11.30.21
-	REVISED BID SET	01.20.22
-	REVISED FOR CONSTRUCTION	04.05.22
-	PER METAL PANEL REDESIGN	07.26.22
-	REVISED FOR CONSTRUCTION	08.15.22

DRAWN BY: S. WOO
CHECKED BY: D. TOBAR, R.A.
APPROVED BY: A. BERGER, R.A.
DATE: 07.30.2021
SCALE: AS NOTED

DRAWING TITLE:
**STAIR C -
ENLARGED PLANS**

DWG NUMBER:

A-334