




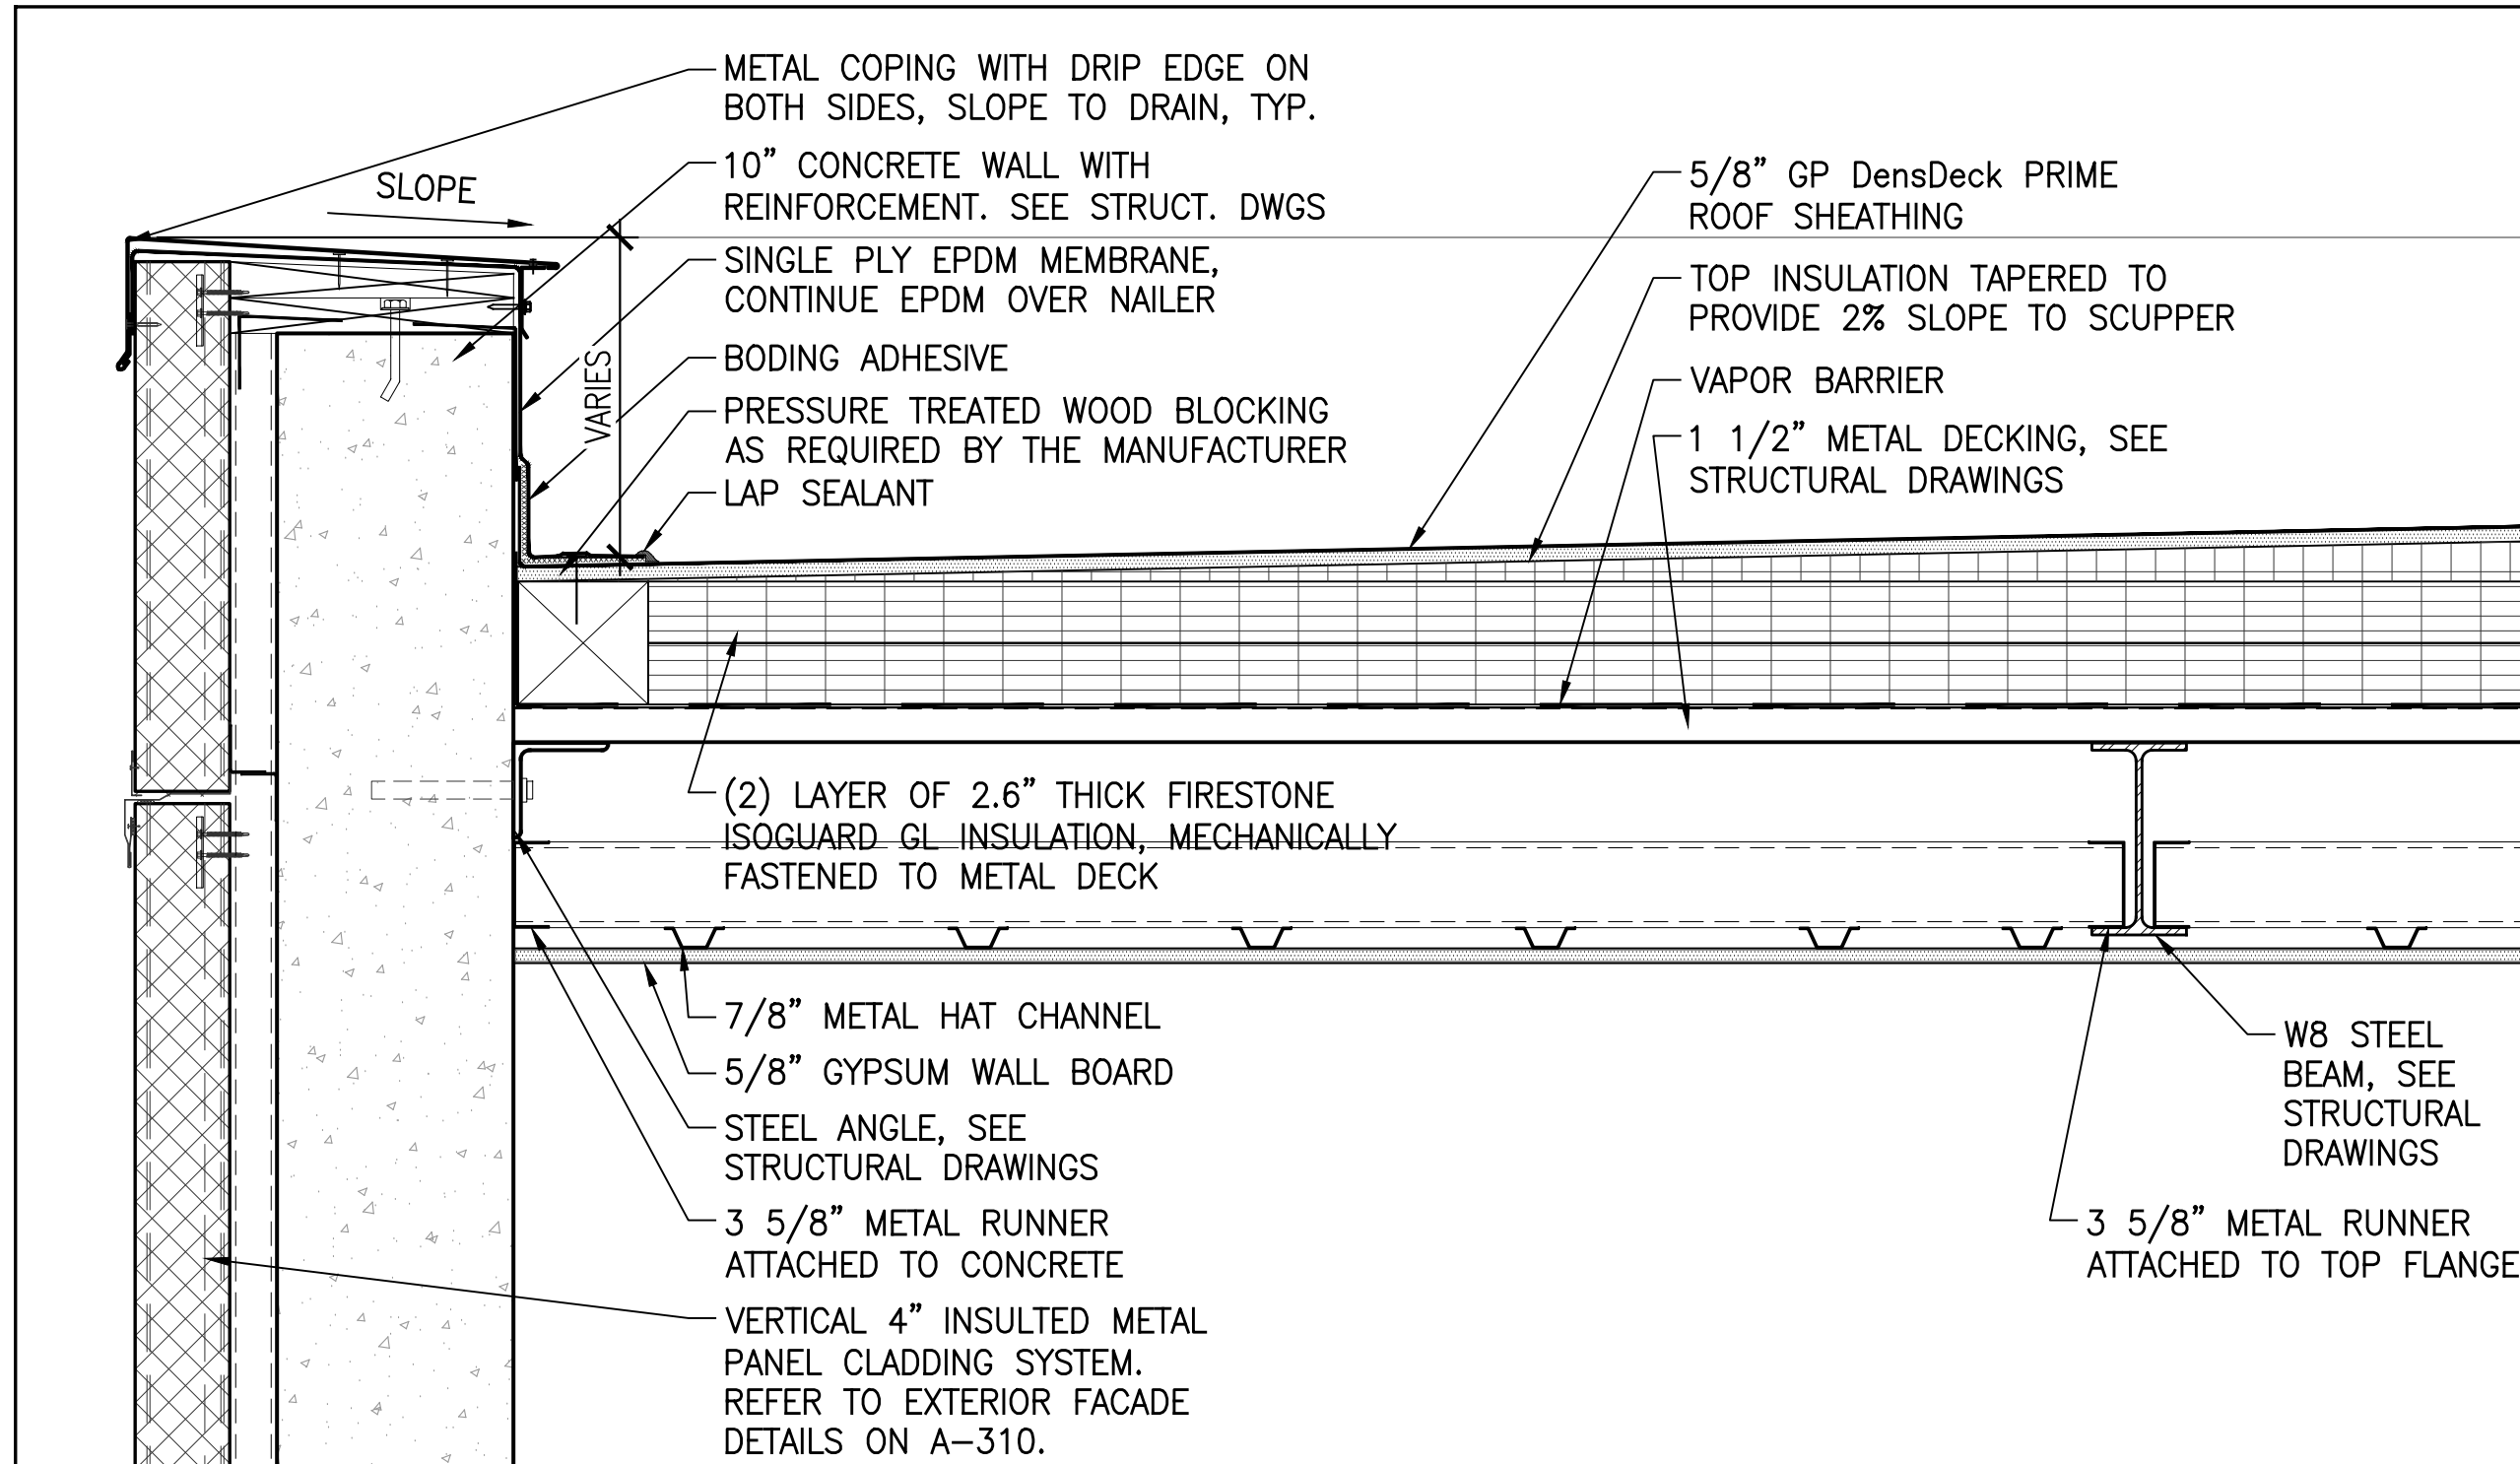


A-331, A-333, A-335, A-336

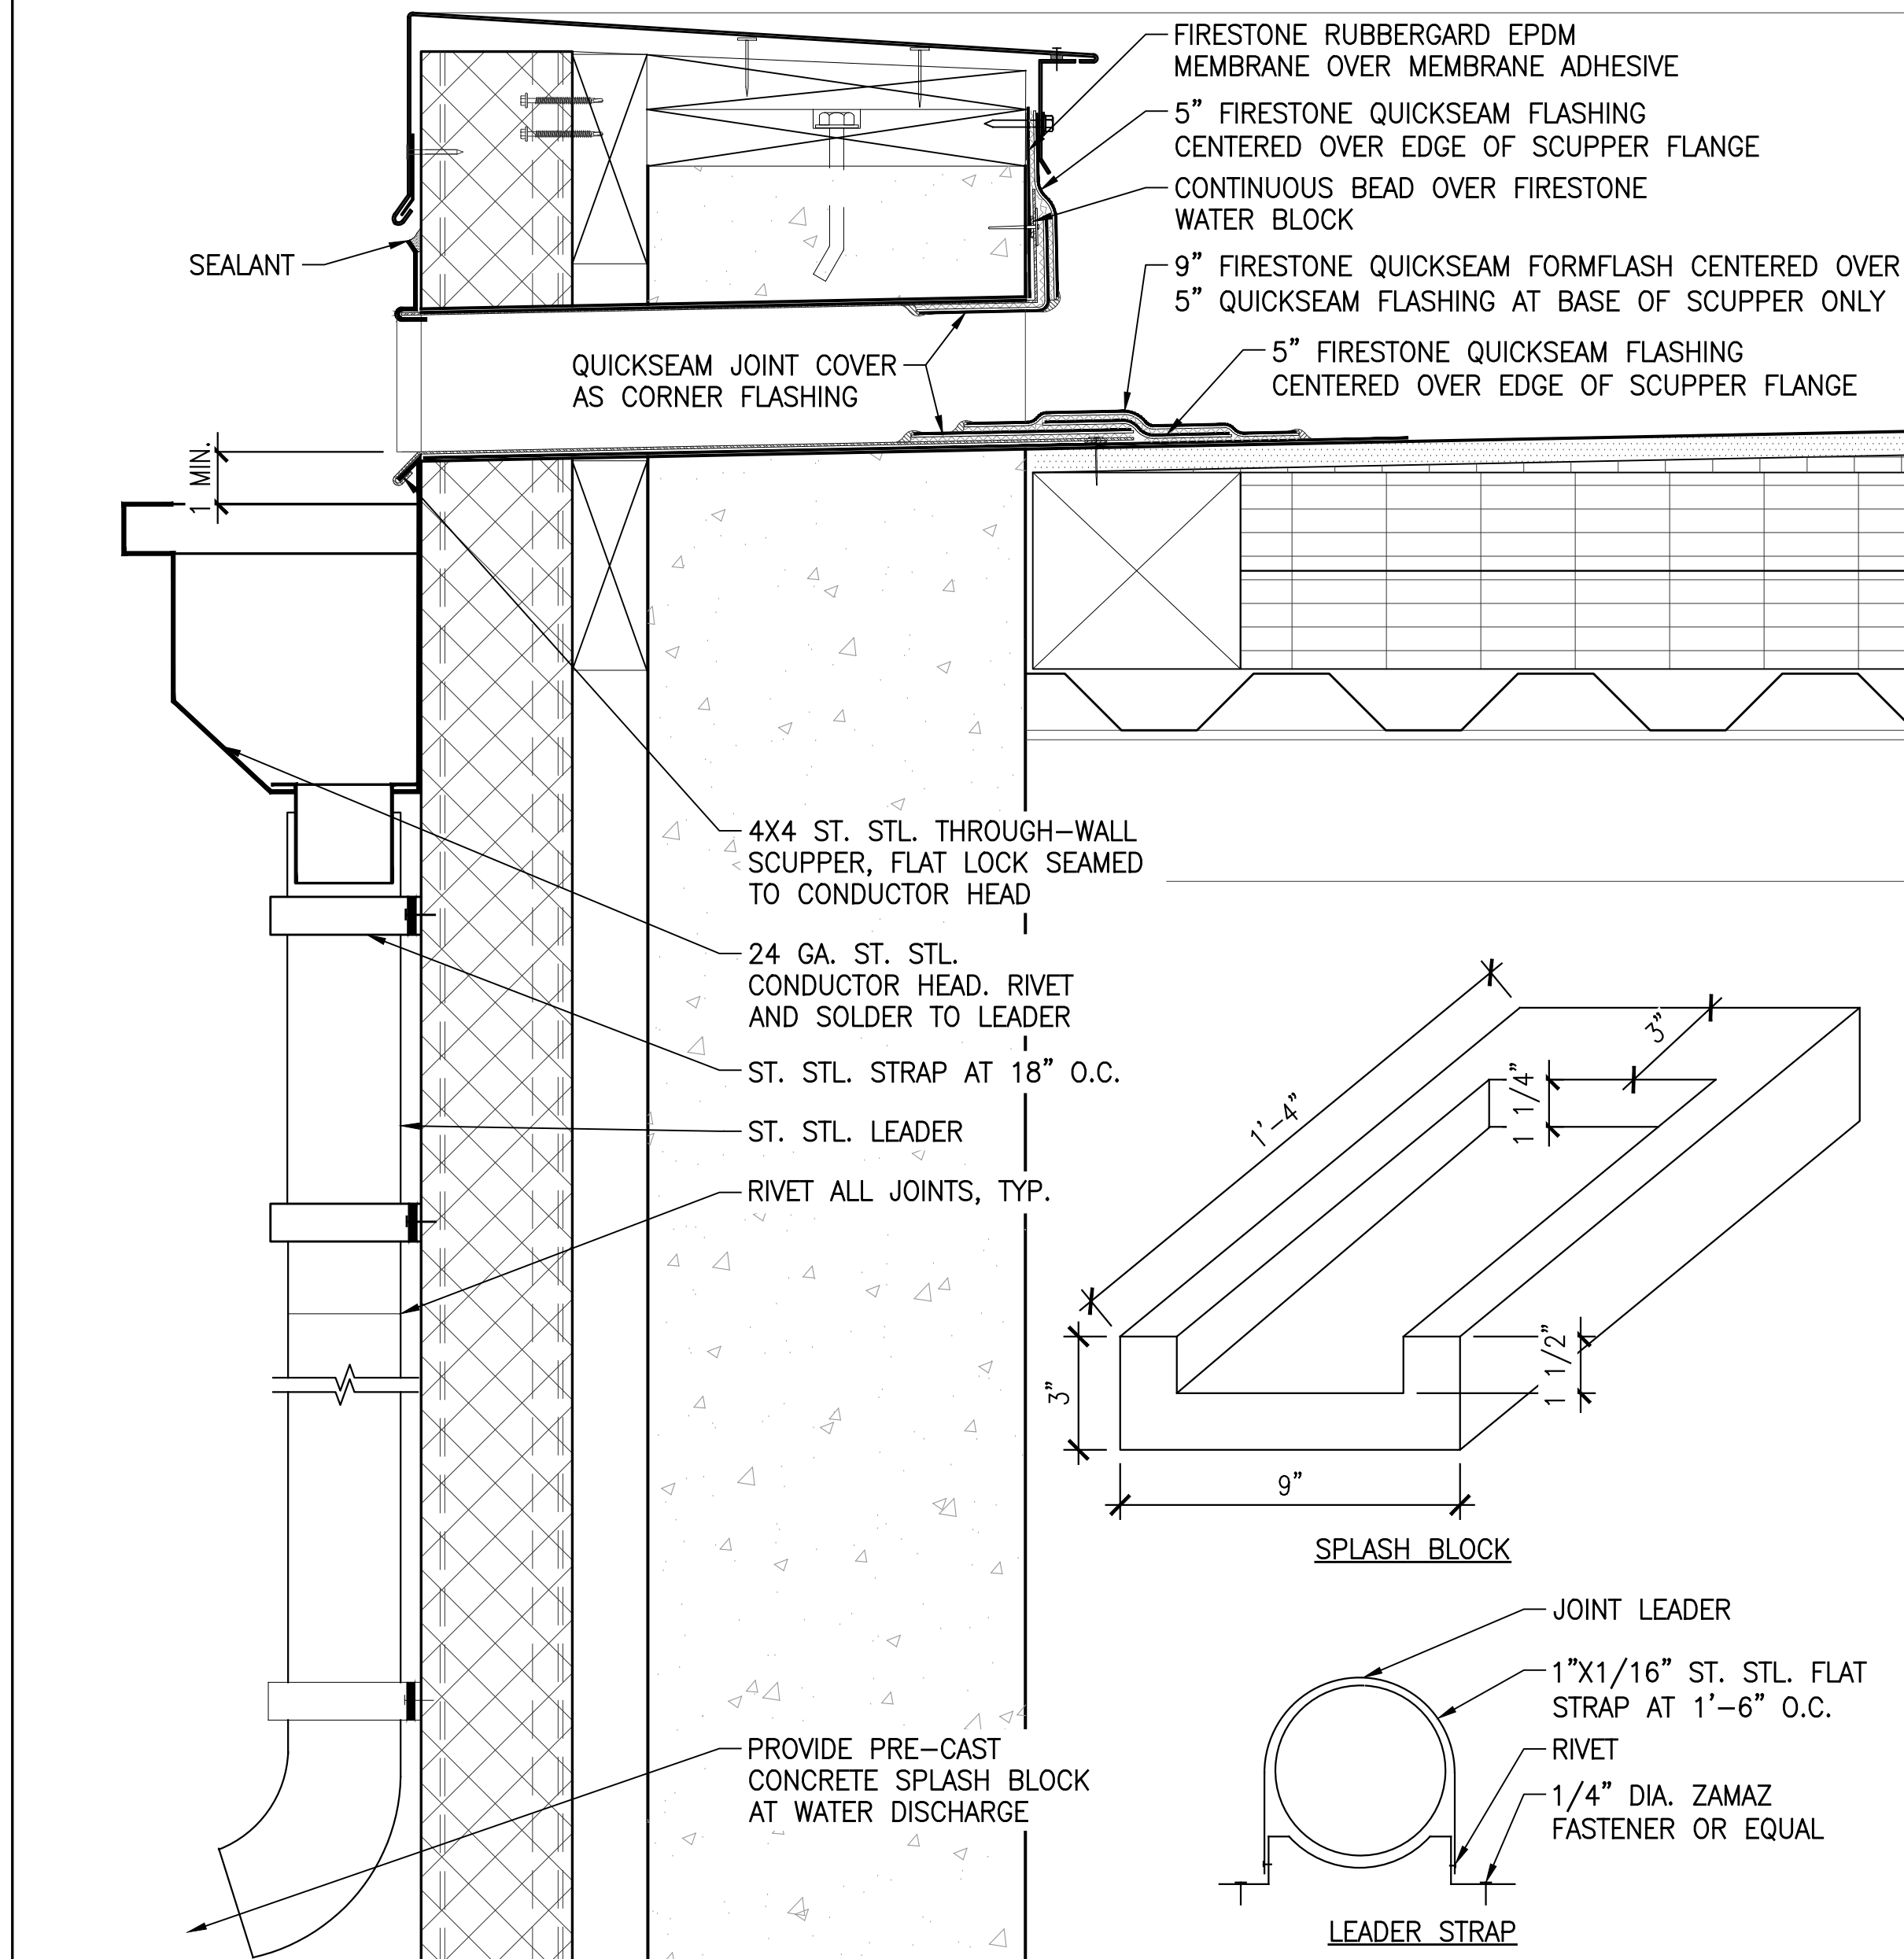


A-331 A-337

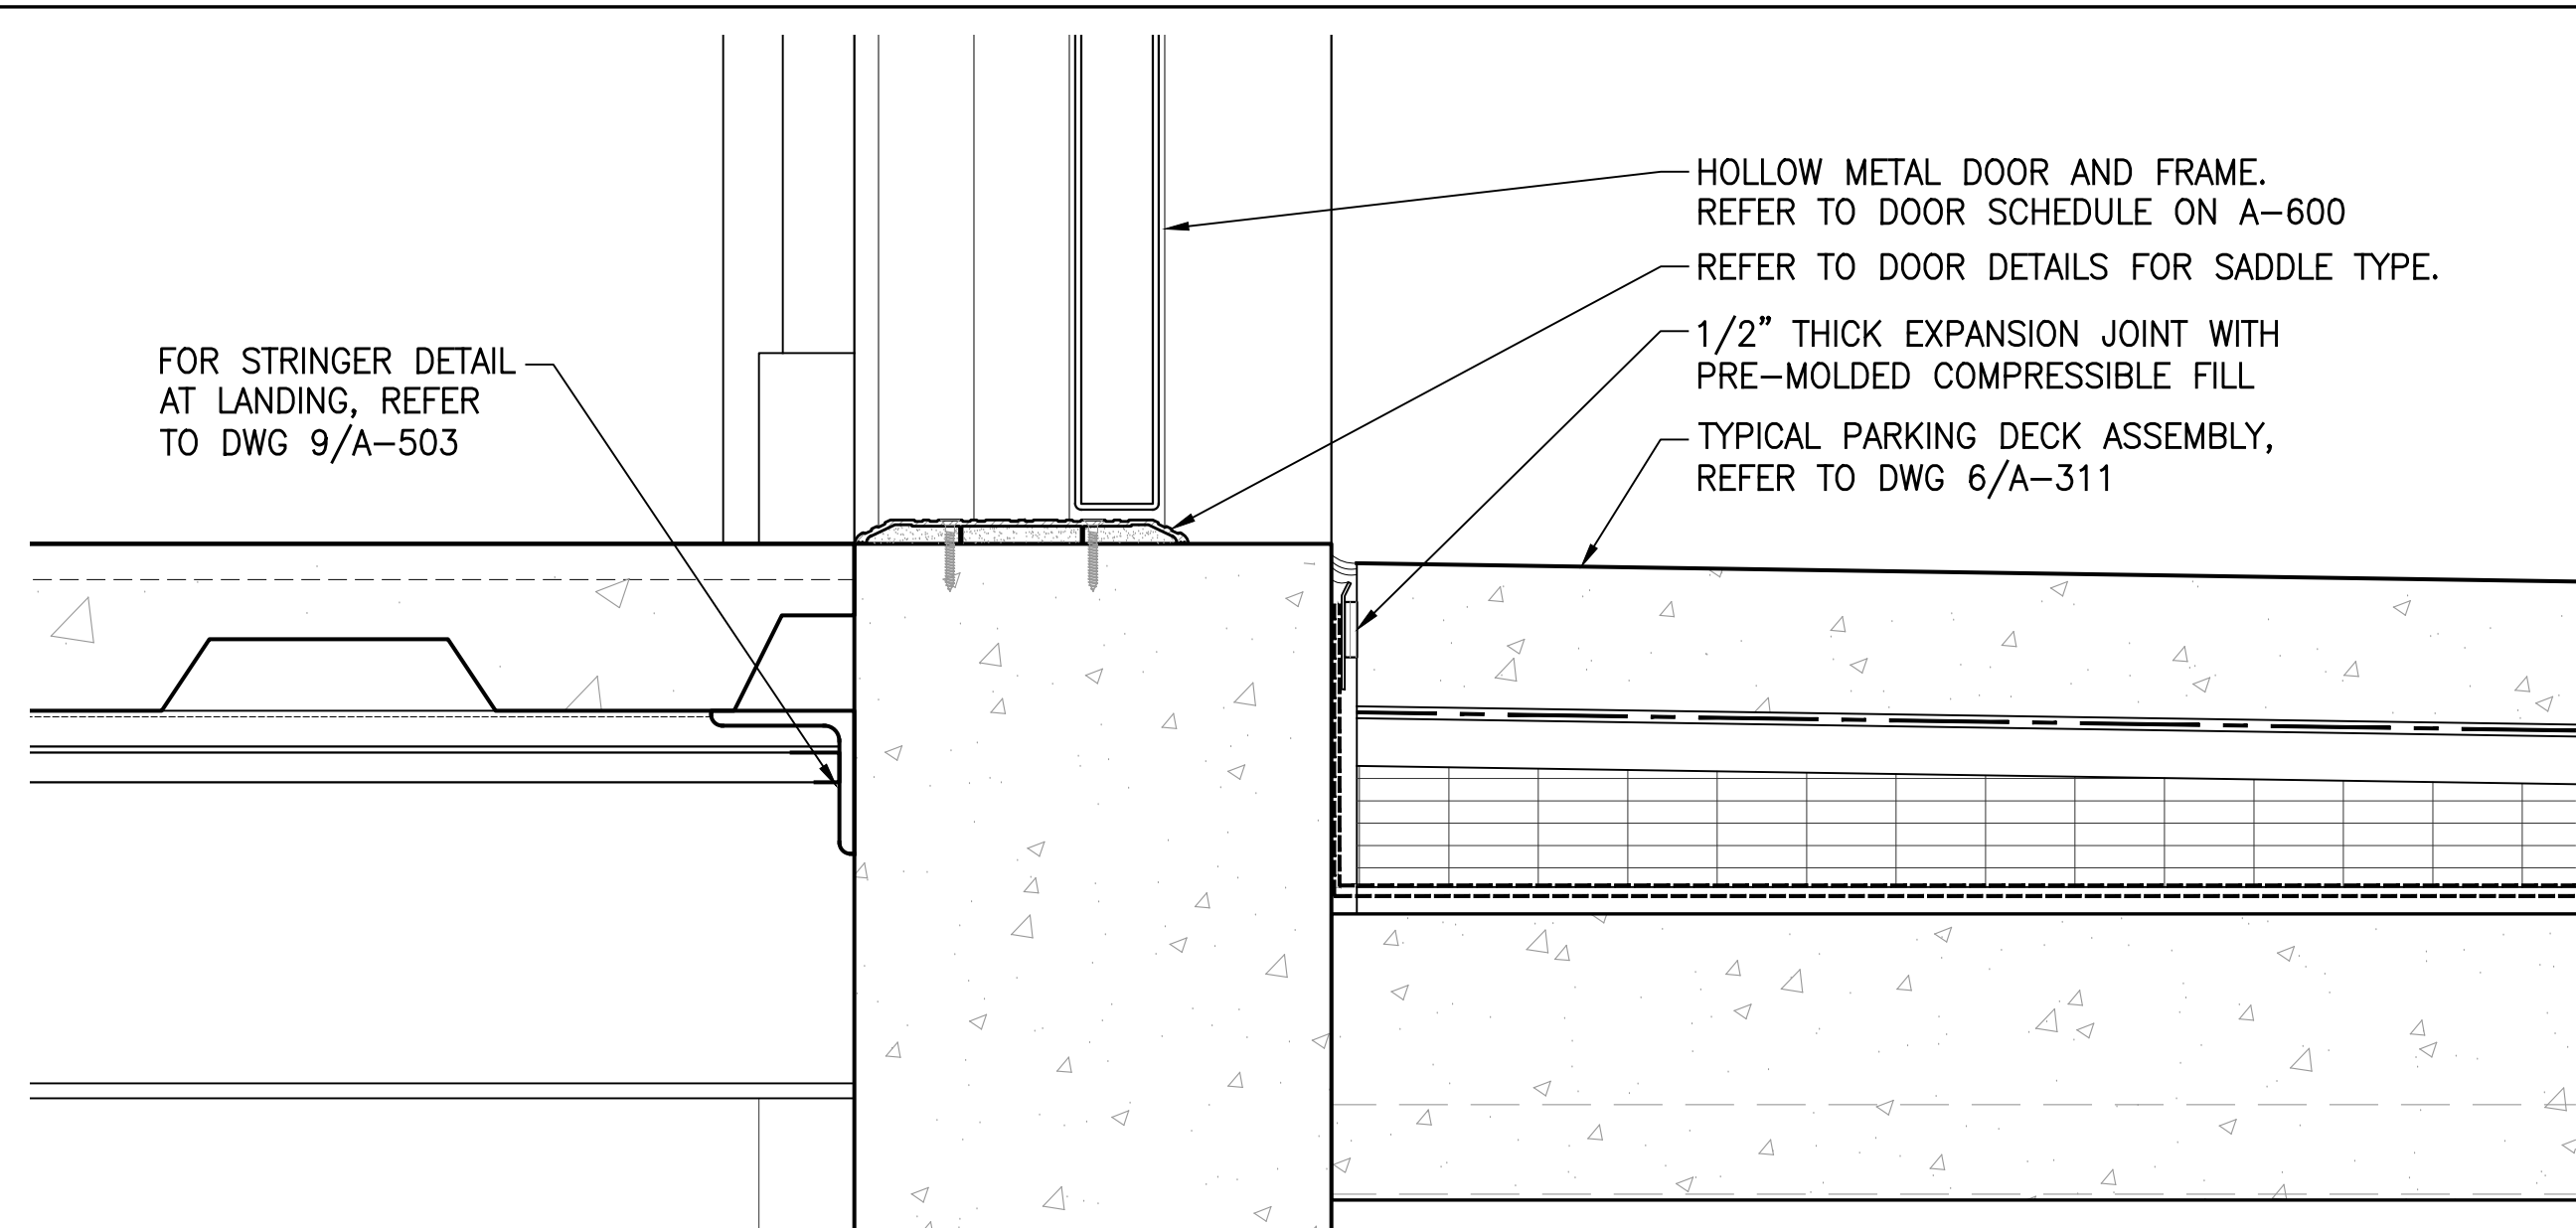

A-331 A-337

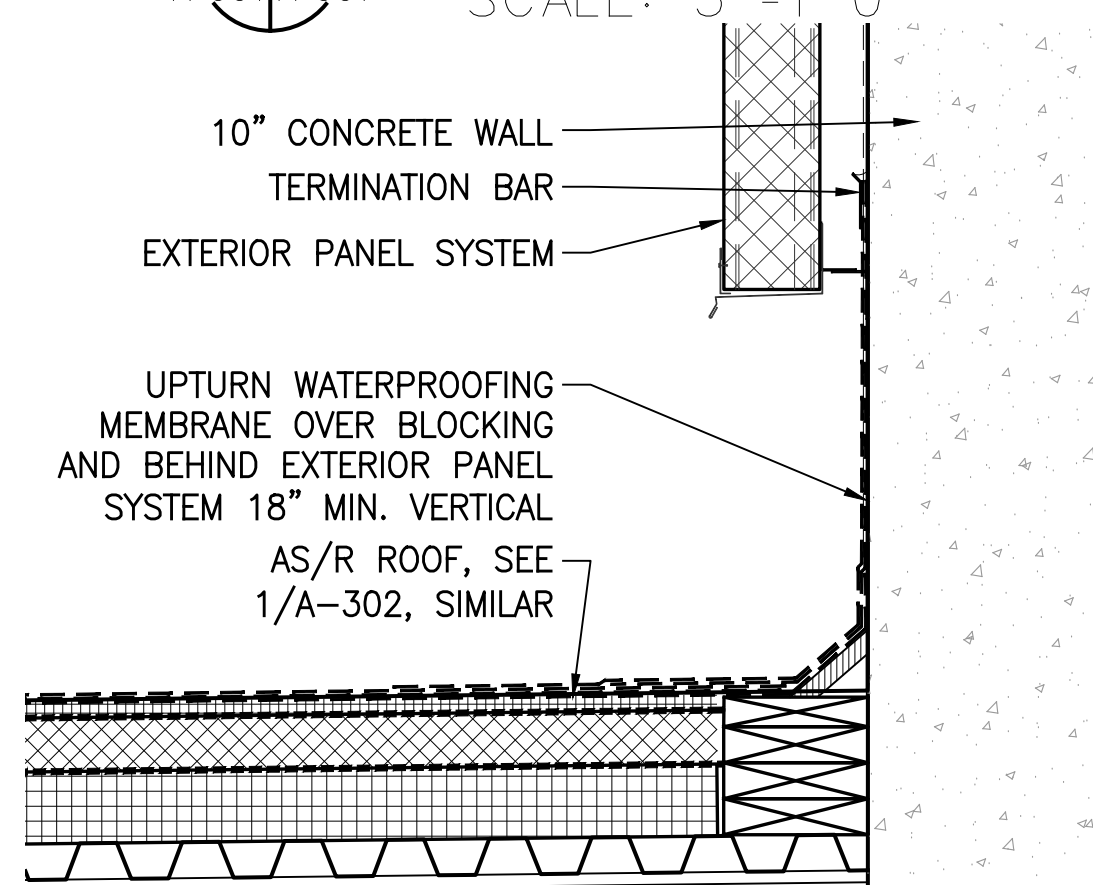


A-335 A-337

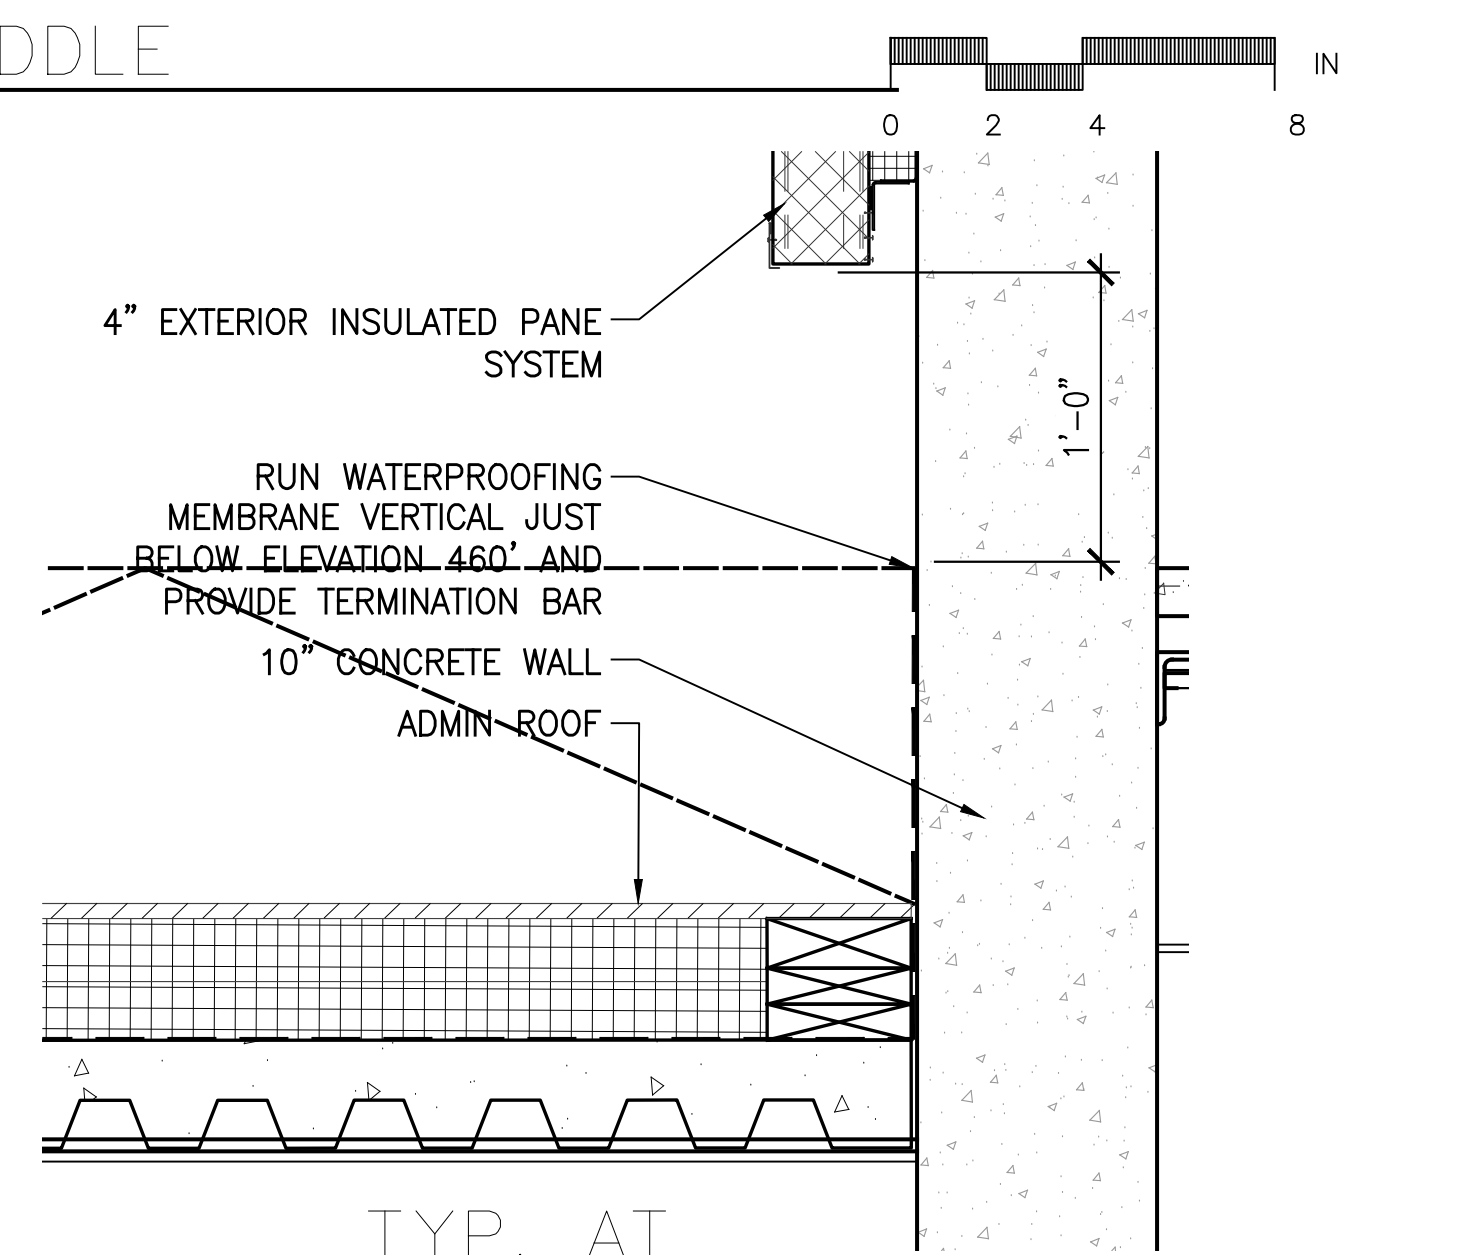

A-335 A-337

NOTE: WATERPROOFING SHALL BE INSTALLED AT ALL LOCATIONS WHERE THE GRADE IS HIGHER THAN THE SLAB

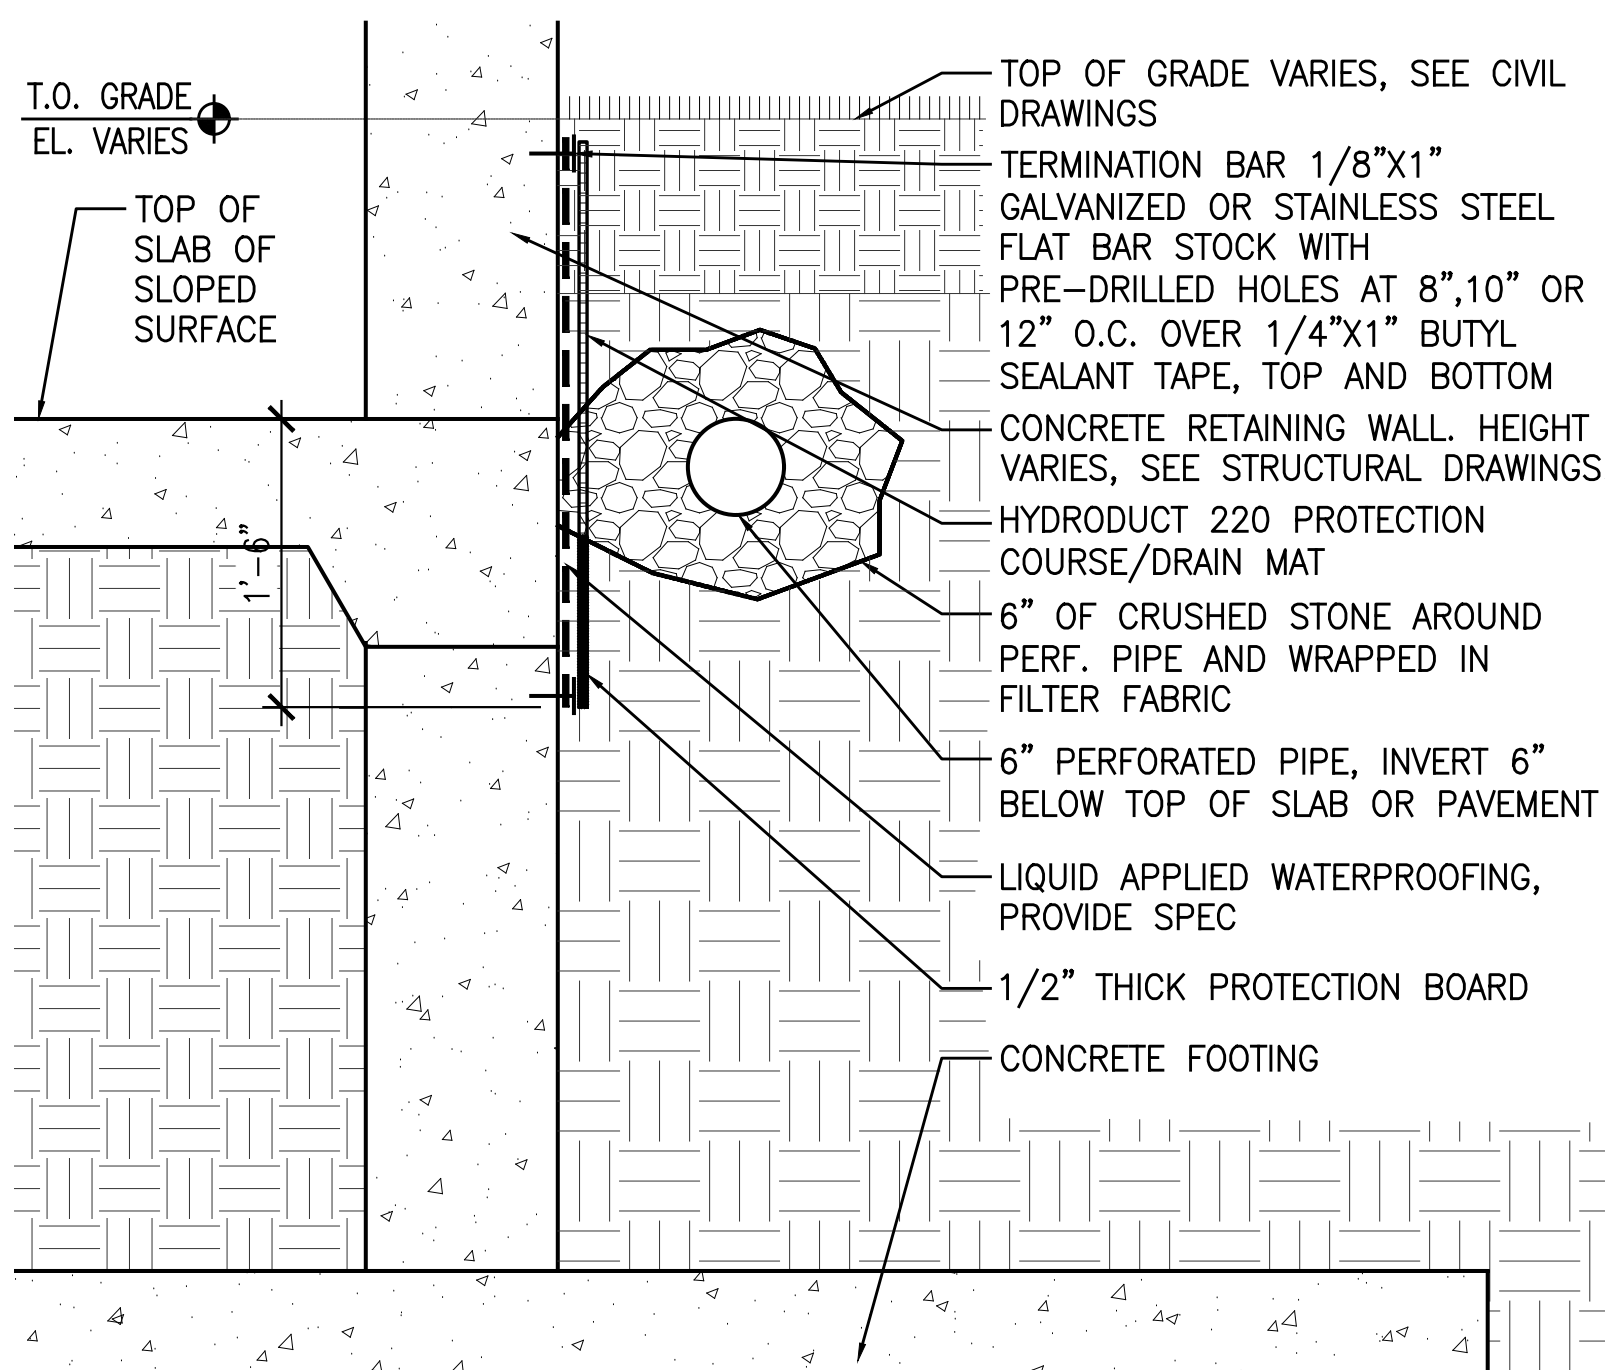

A-335 A-337

ARCHITECT
di Domenico + Partners LLP
Architecture
Landscape Architecture
Planning
3743 Crescent Street, 3rd Floor
Long Island City, New York 11101
Tel 212-337-0400
Fax 212-337-3567

CIVIL PLANNING ENGINEER
JMC
JMC Planning Engineering Landscape
Architecture & Land Surveying, PLLC
120 Bedford Road
Armonk, New York 10504
Tel 914-273-5225
Fax 914-273-2102

MEP ENGINEER
Burns
BURNS ENGINEERING, PC.
1261 Broadway, Suite 708
New York, New York 10001
Tel 212-962-3503

STRUCTURAL ENGINEER
GEI
GEI50
1385 Broadway, 20th FL
New York, New York 10018
Tel 212-687-8282



MANHATTAN BEER DISTRIBUTORS
20 DUNNIGAN DRIVE
SUFFERN, NEW YORK

REV	DESCRIPTION	DATE
-	ISSUED FOR DOB SUBMISSION	9.10.21
-	ISSUED FOR BID	10.15.21
-	ISSUED FOR CONSTRUCTION	11.30.21
-	REVISED BID SET	01.20.22
-	REVISED FOR CONSTRUCTION	04.05.22
-	PER METAL PANEL REDESIGN	07.26.22
-	REVISED FOR CONSTRUCTION	08.15.22

DRAWN BY:	S. WOO
CHECKED BY:	D. TOBAR, R.A.
APPROVED BY:	A. BERGER, R.A.
DATE:	07.30.2021
SCALE:	AS NOTED

DRAWING TITLE: **TYPICAL
STAIR, ELEVATOR ROOF
AND WATERPROOFING
DETAILS**

DWG NUMBER:

A-337