




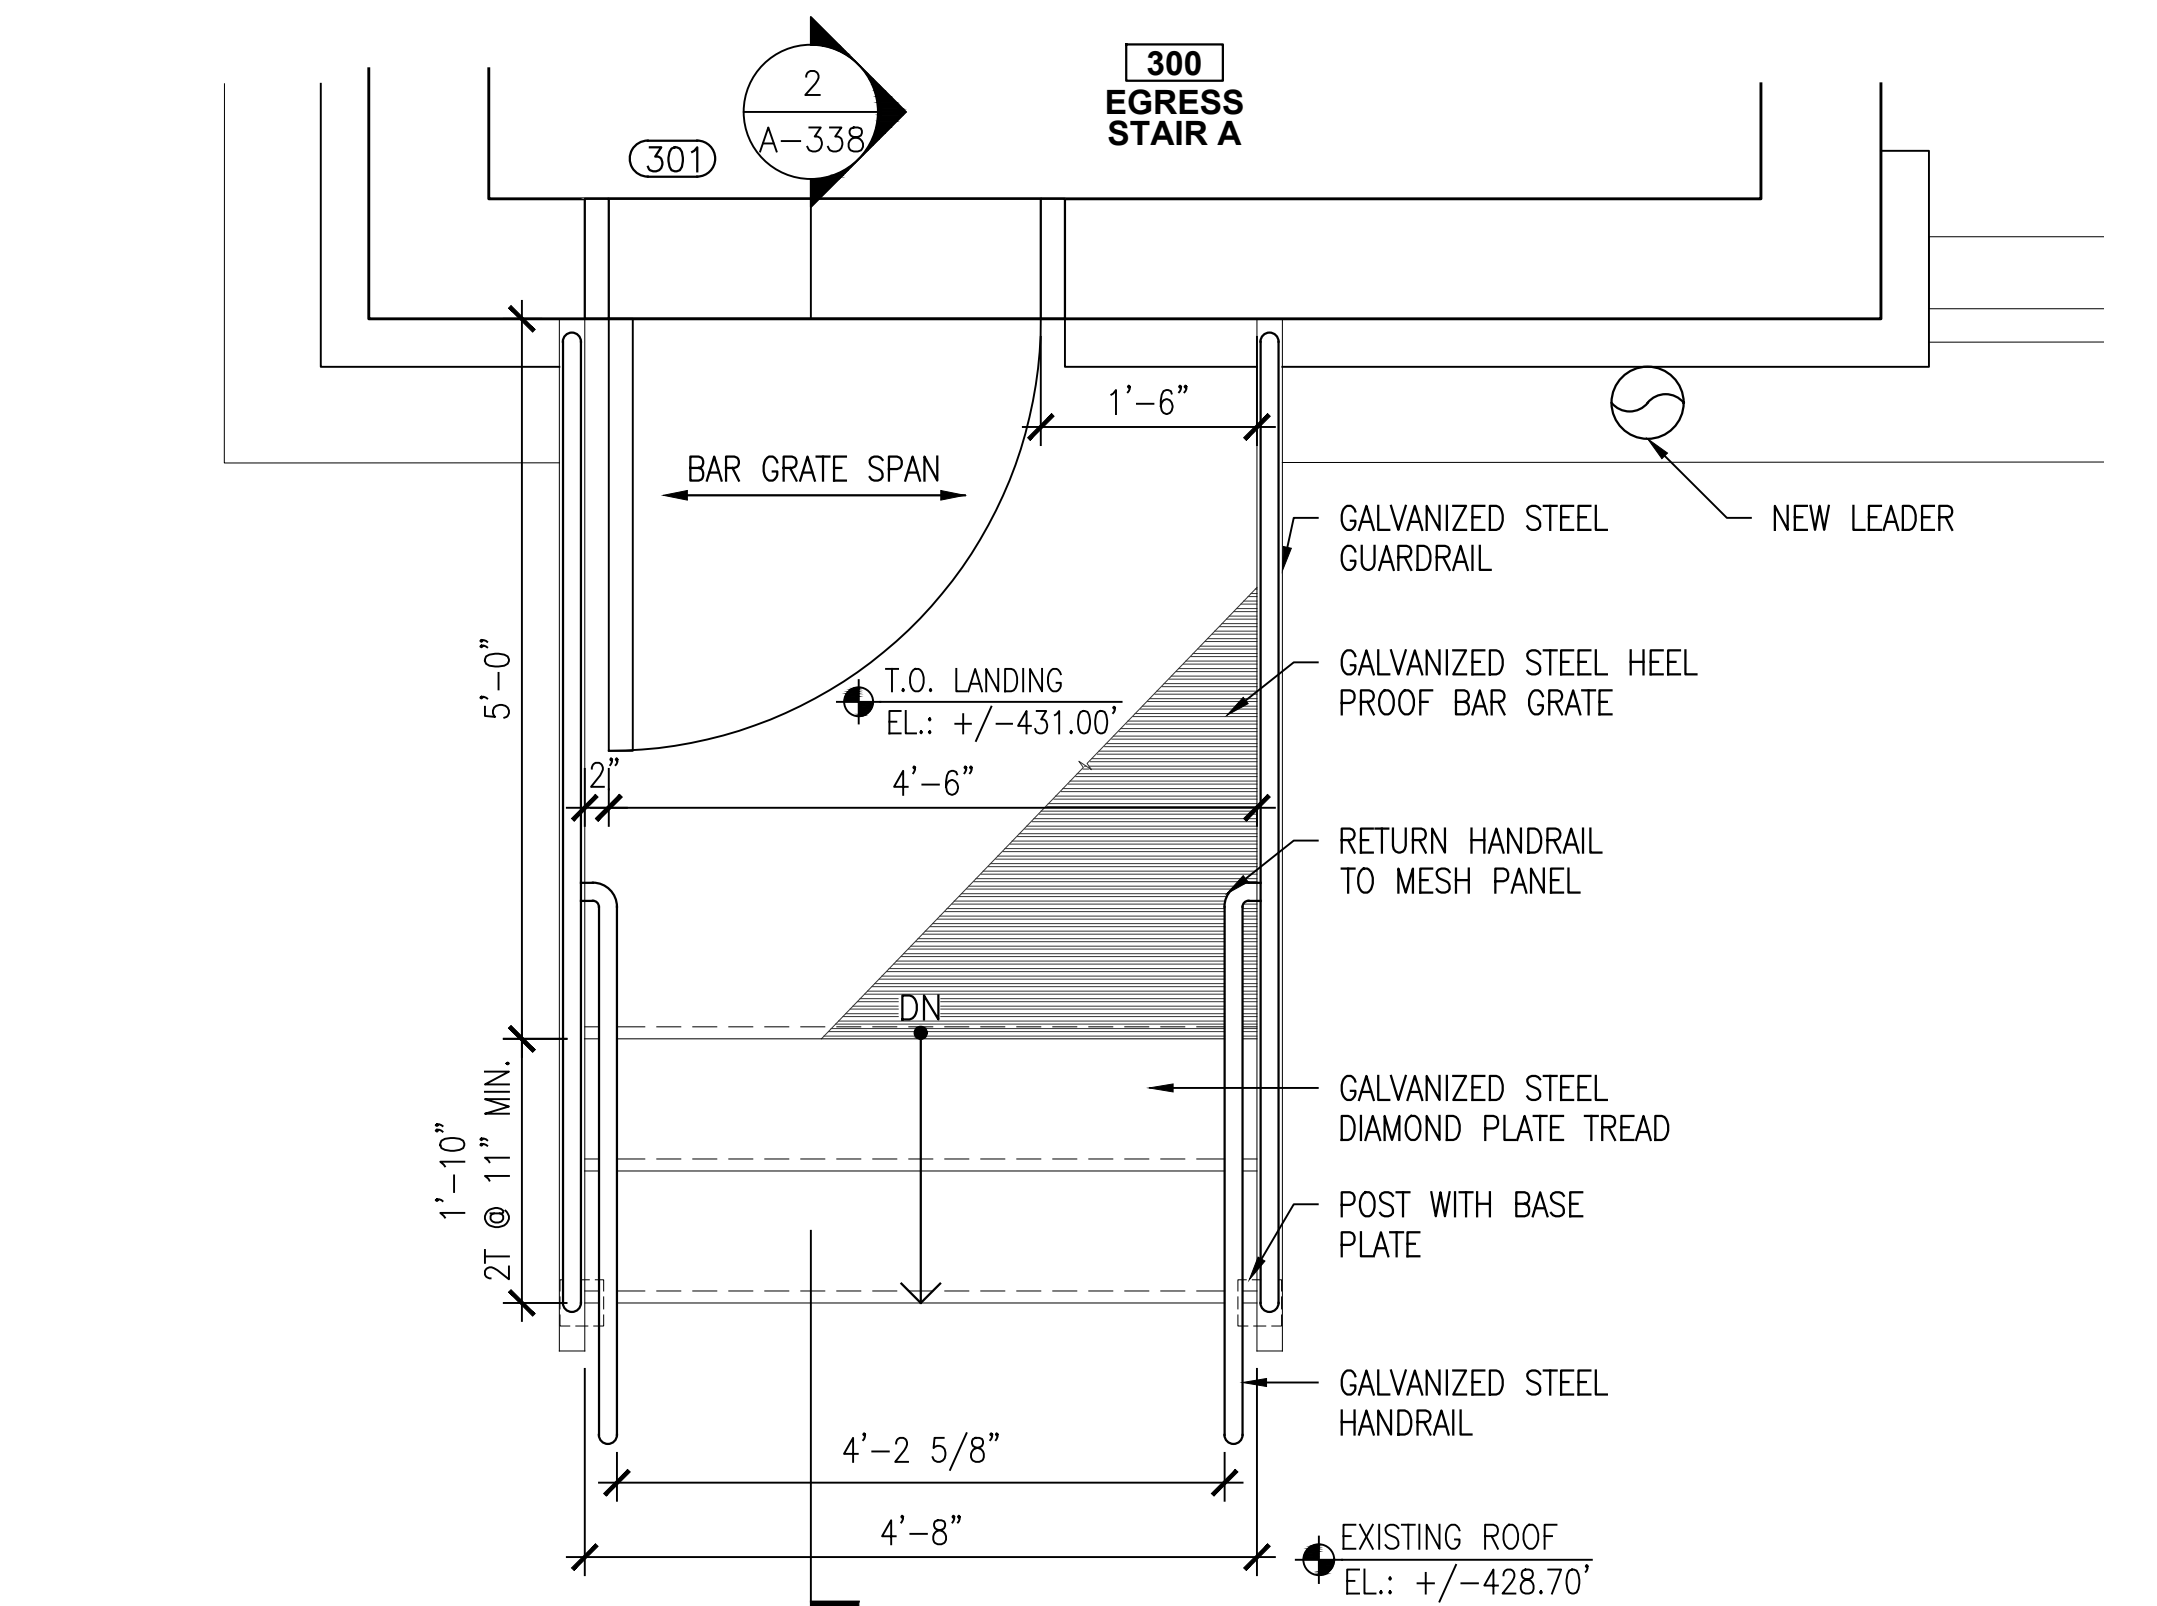


1 STAIR PLAN AT 20 DUNNIGAN ROOF  
SCALE: 3/4"=1'-0"

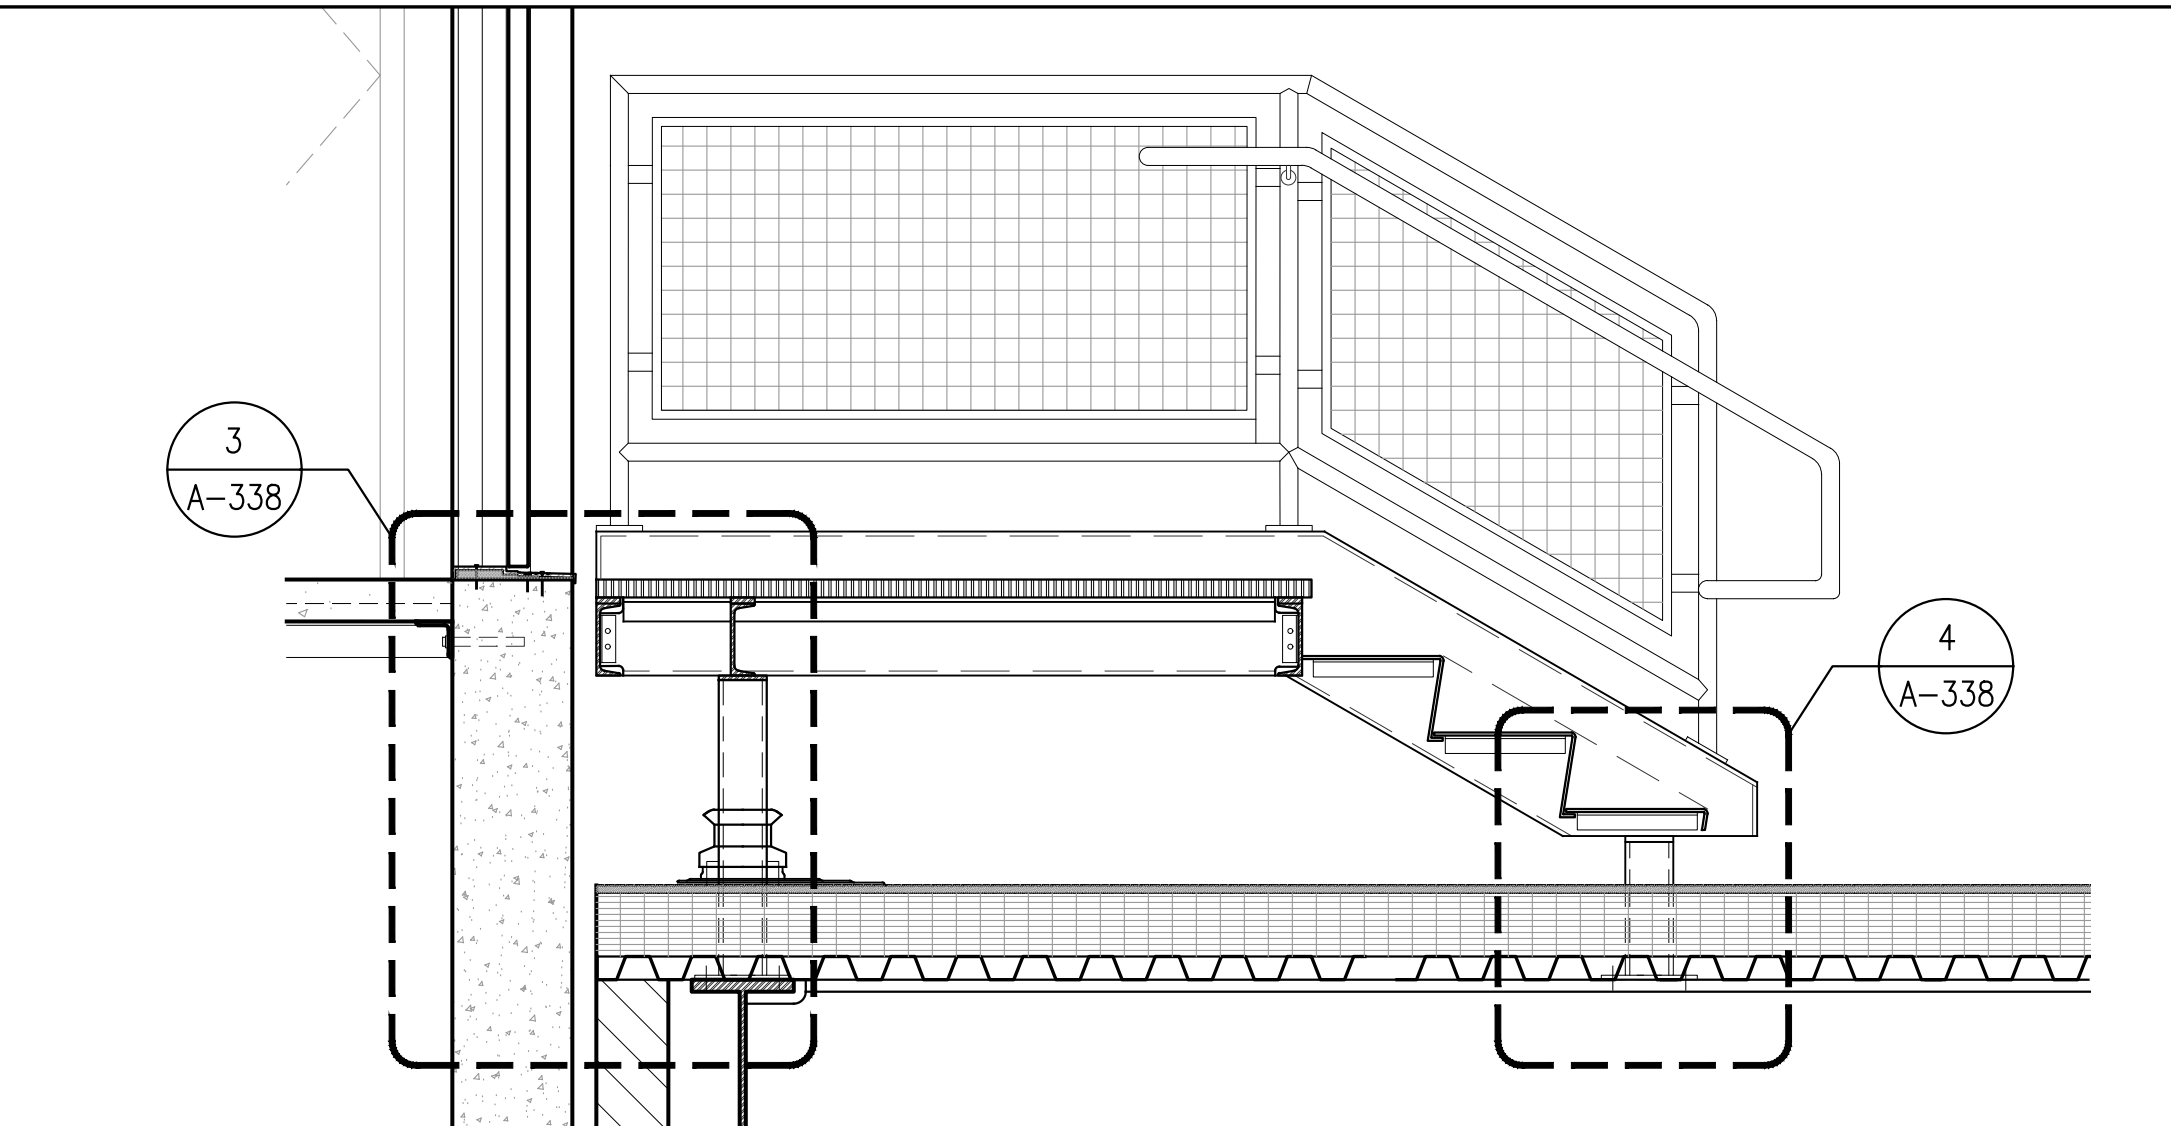


2 STAIR SECTION AT 20 DUNNIGAN ROOF  
SCALE: 3/4"=1'-0"

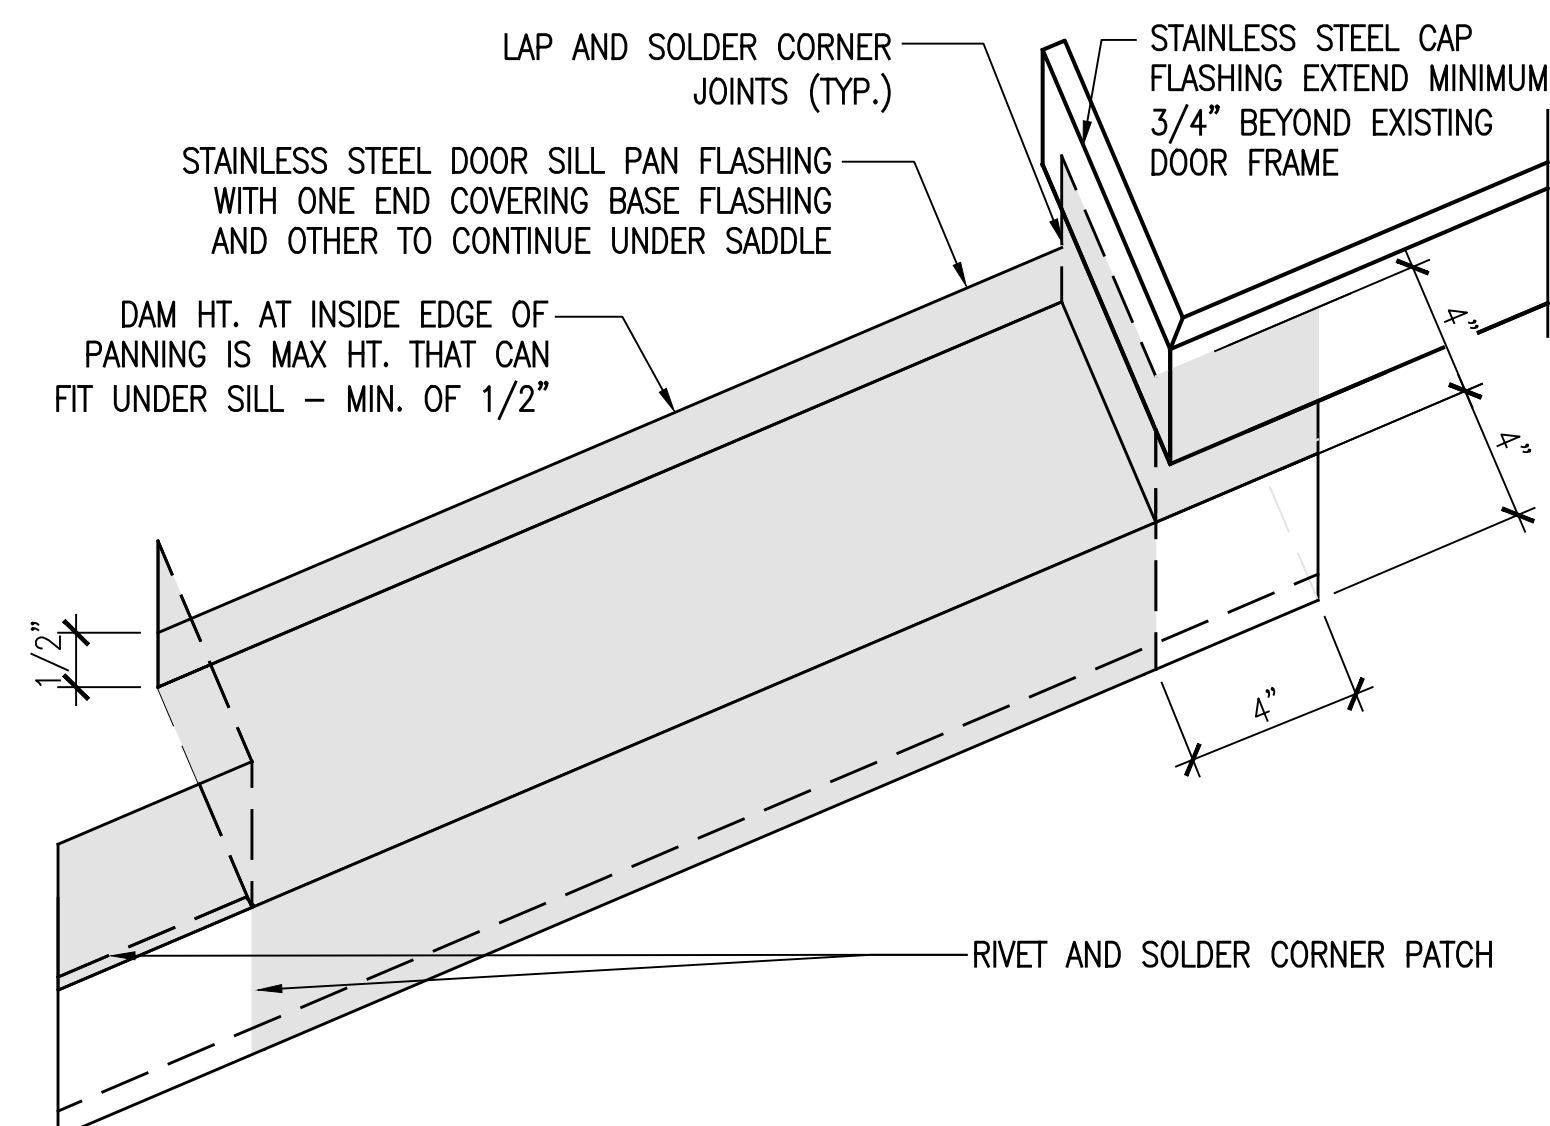


6 PAN FLASHING AT DOOR SILL  
SCALE: NTS

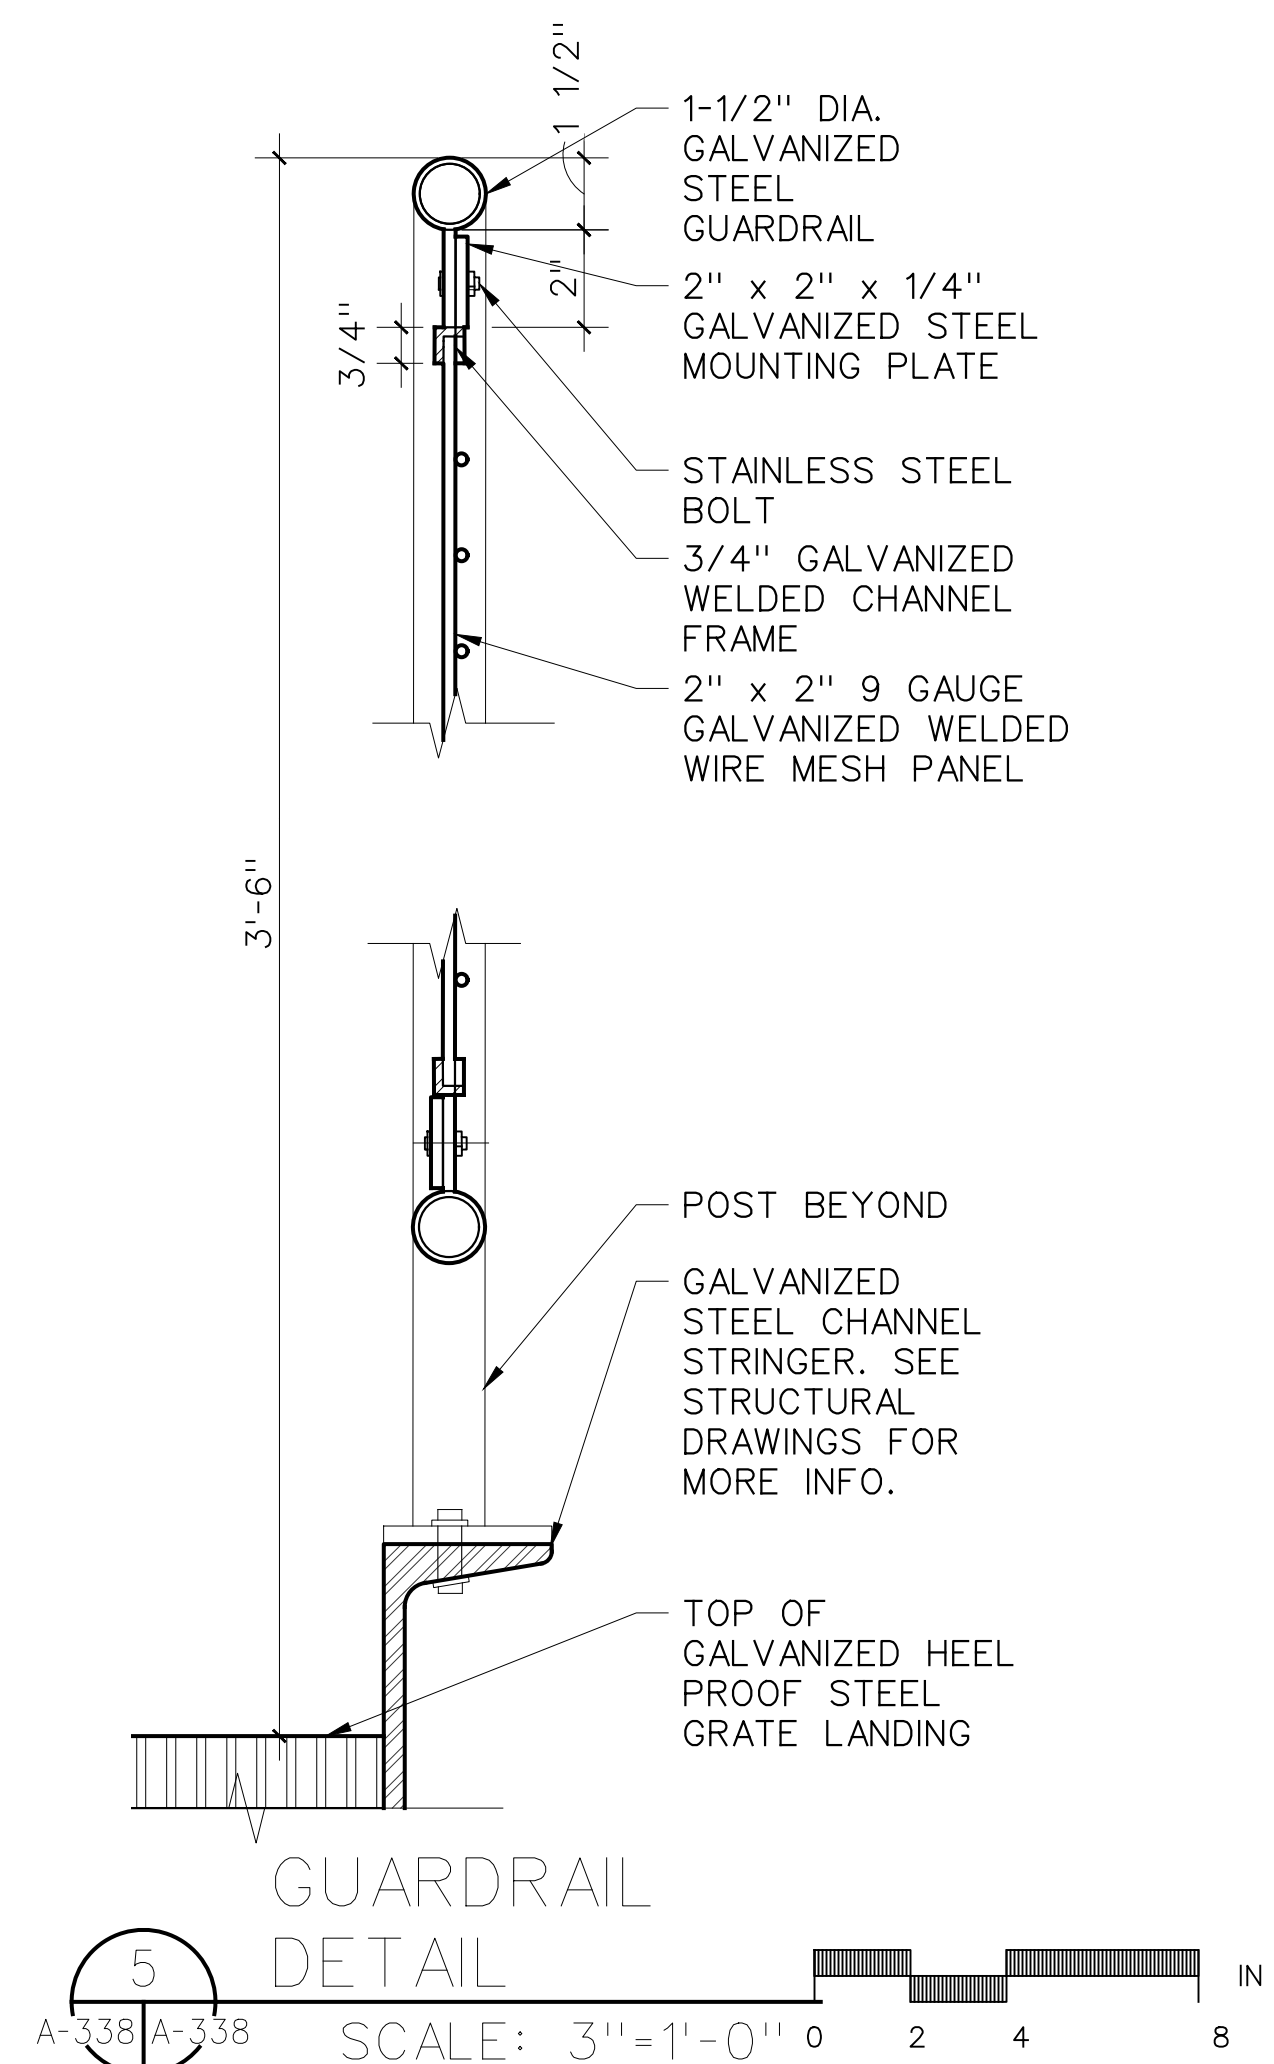

5 GUARDRAIL DETAIL  
SCALE: 3/4"=1'-0"

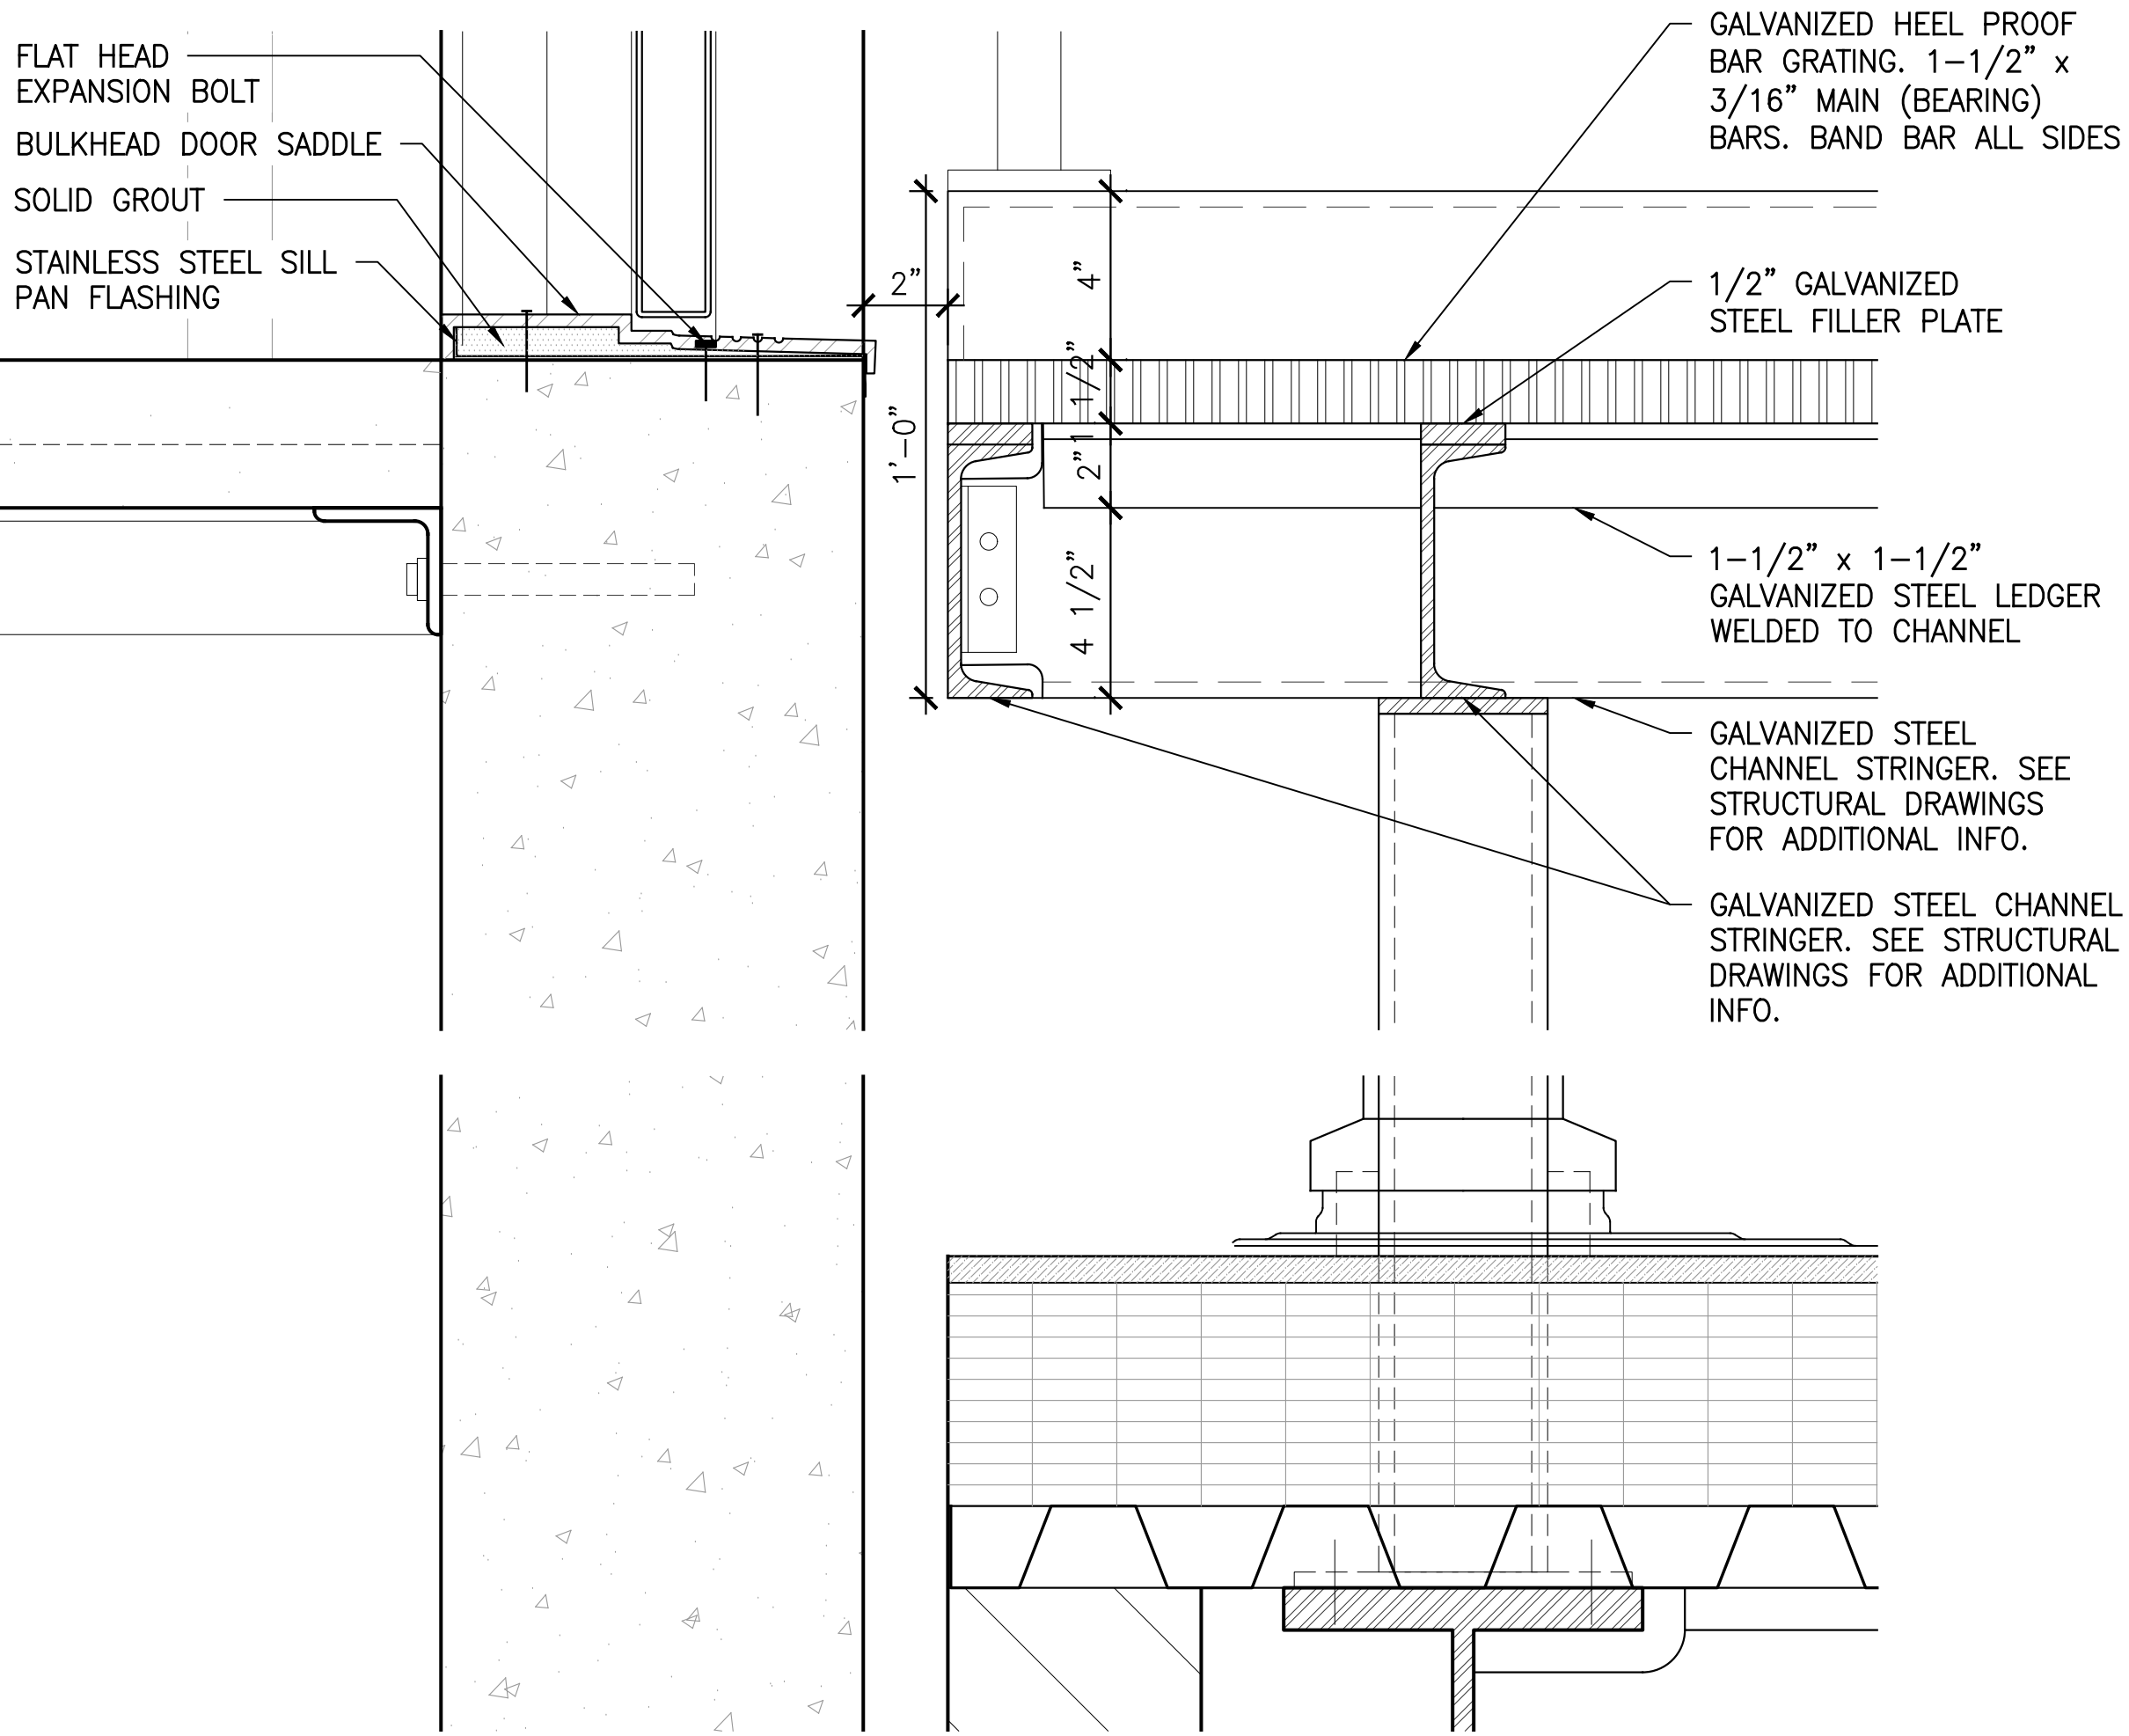

3 TOP OF STAIR / LANDING AT ROOF  
SCALE: 3/4"=1'-0"

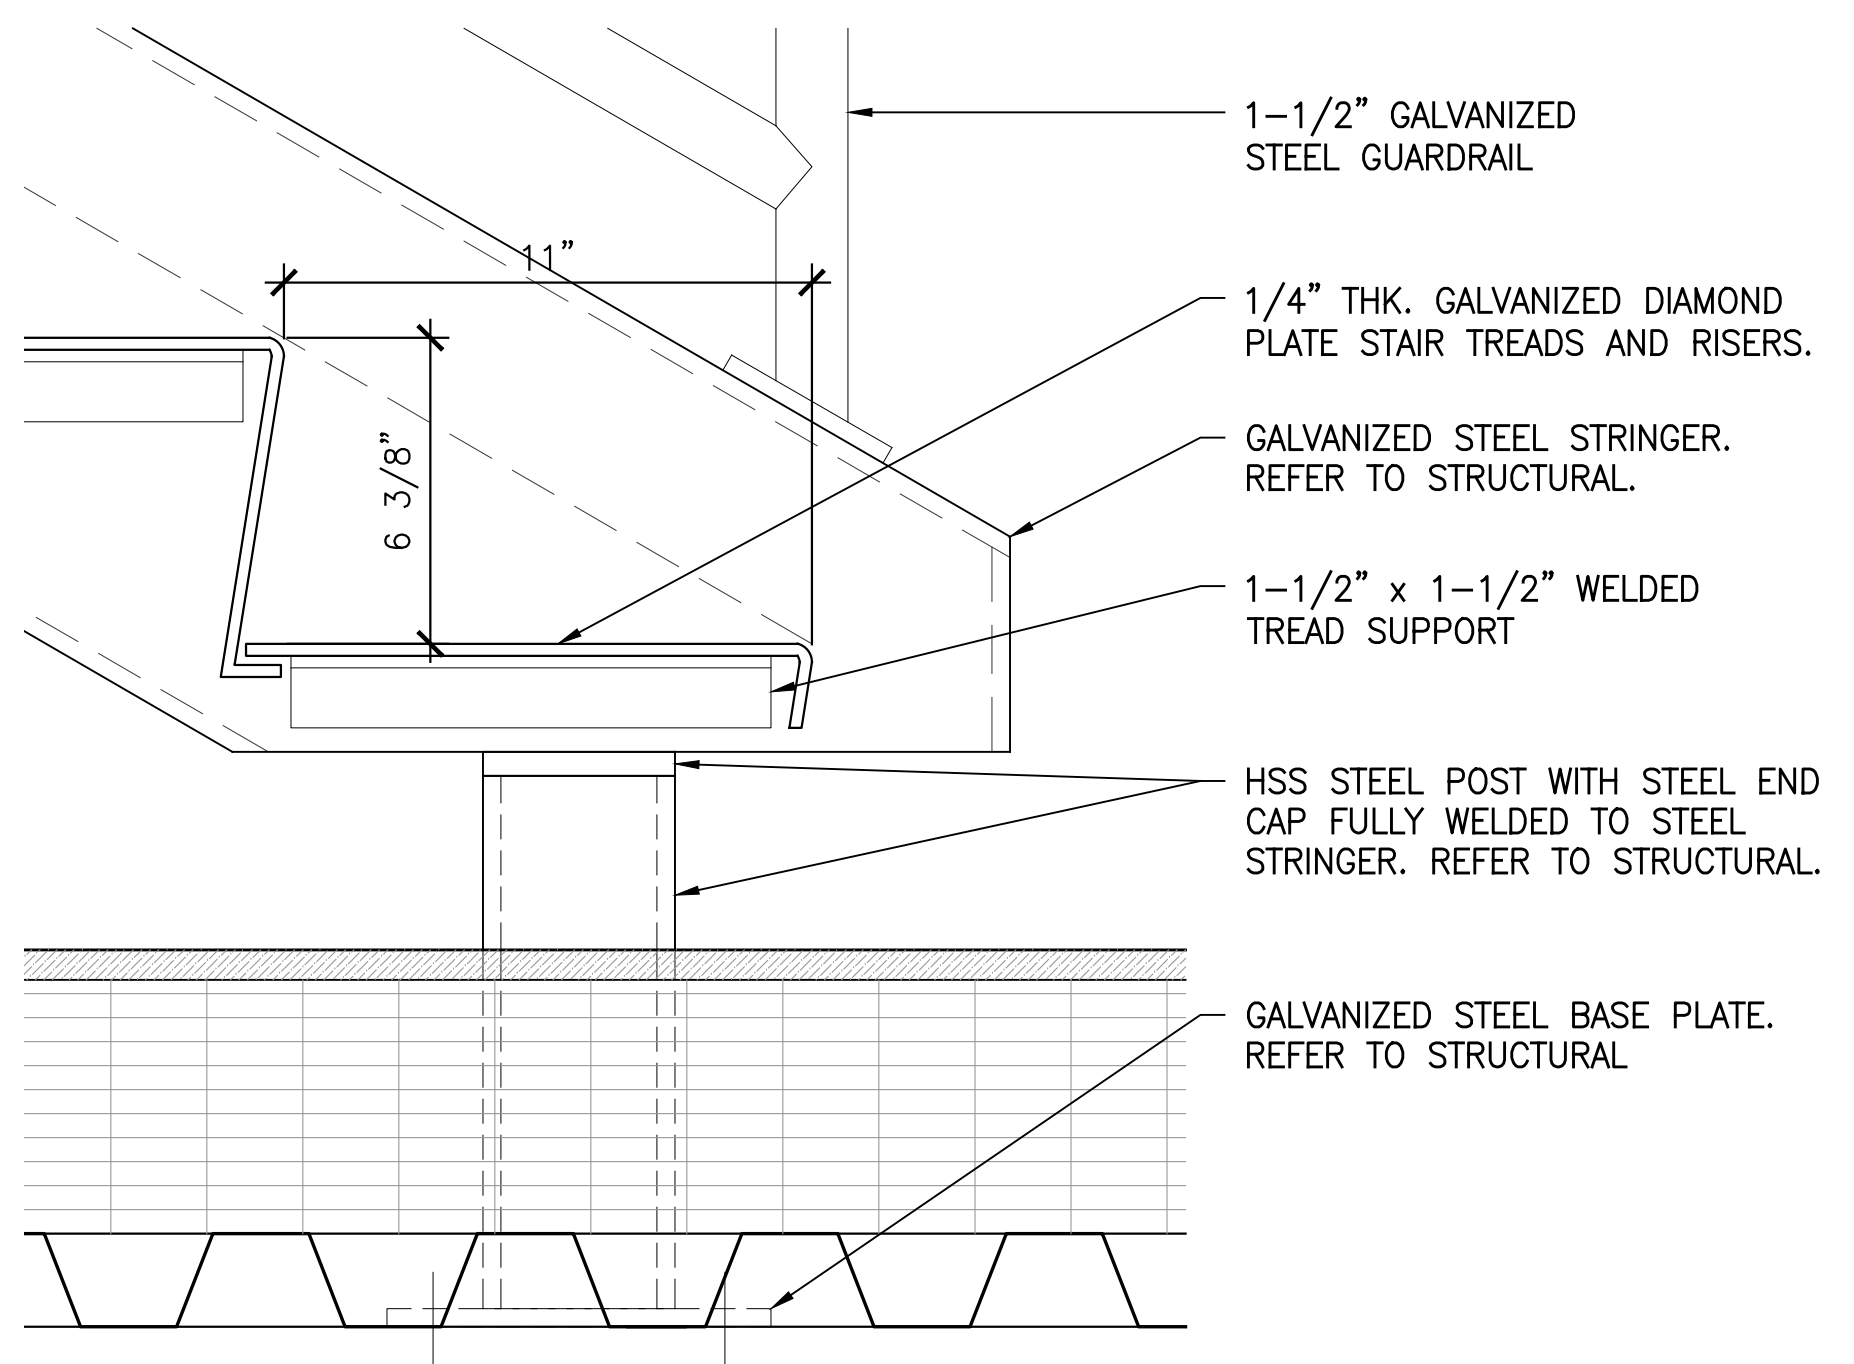

4 BOTTOM OF STAIR AT ROOF  
SCALE: 3/4"=1'-0"

ARCHITECT  
**di Domenico + Partners LLP**  
Architecture  
Landscape Architecture  
Planning  
3743 Crescent Street, 3rd Floor  
Long Island City, New York 11101  
Tel 212-337-0400  
Fax 212-337-3567

CIVIL PLANNING ENGINEER  
**JMC**  
JMC Planning Engineering Landscape  
Architecture & Land Surveying, PLLC  
120 Bedford Road  
Armonk, New York 10504  
Tel 914-273-5225  
Fax 914-273-2102

MEP ENGINEER  
**Burns**  
BURNS ENGINEERING, PC.  
1261 Broadway, Suite 708  
New York, New York 10001  
Tel 212-962-3503

STRUCTURAL ENGINEER  
**GEI**  
GEI50  
1385 Broadway, 20th FL  
New York, New York 10018  
Tel 212-687-8282



MANHATTAN BEER DISTRIBUTORS  
20 DUNNIGAN DRIVE  
SUFFERN, NEW YORK

| REV | DESCRIPTION               | DATE     |
|-----|---------------------------|----------|
| -   | ISSUED FOR DOB SUBMISSION | 9.10.21  |
| -   | ISSUED FOR BID            | 10.15.21 |
| -   | ISSUED FOR CONSTRUCTION   | 11.30.21 |
| -   | REVISED BID SET           | 01.20.22 |
| -   | REVISED FOR CONSTRUCTION  | 04.05.22 |

|              |                 |
|--------------|-----------------|
| DRAWN BY:    | S. WOO          |
| CHECKED BY:  | D. TOBAR, R.A.  |
| APPROVED BY: | A. BERGER, R.A. |
| DATE:        | 07.30.2021      |
| SCALE:       | AS NOTED        |

DRAWING TITLE:  
**20 DUNNIGAN BUILDING  
ROOF ACCESS STAIRS**

DWG NUMBER:  
**A-338**