


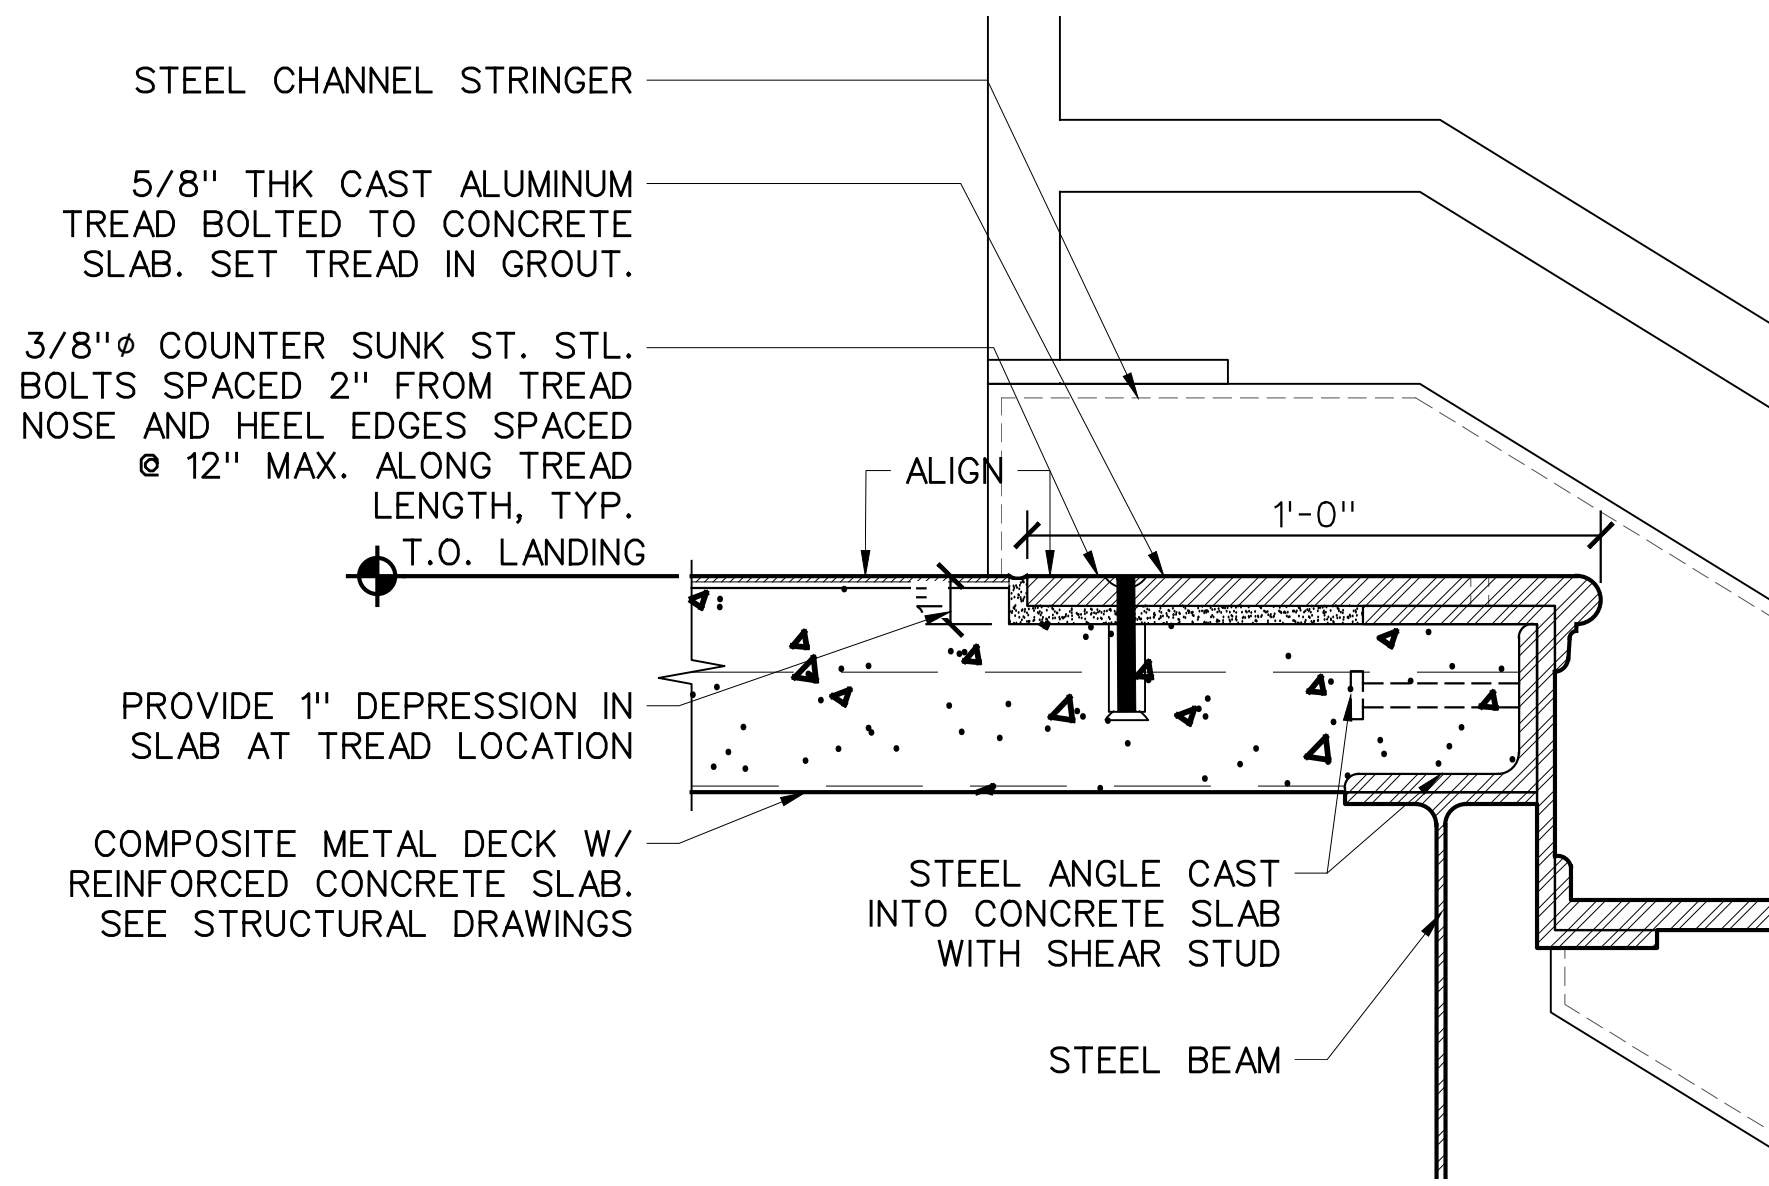


1 STEEL SECTION DETAIL AT TREAD / LANDING

A-499 A-499

SCALE: 3"=1'-0"

0 2 4 8 IN

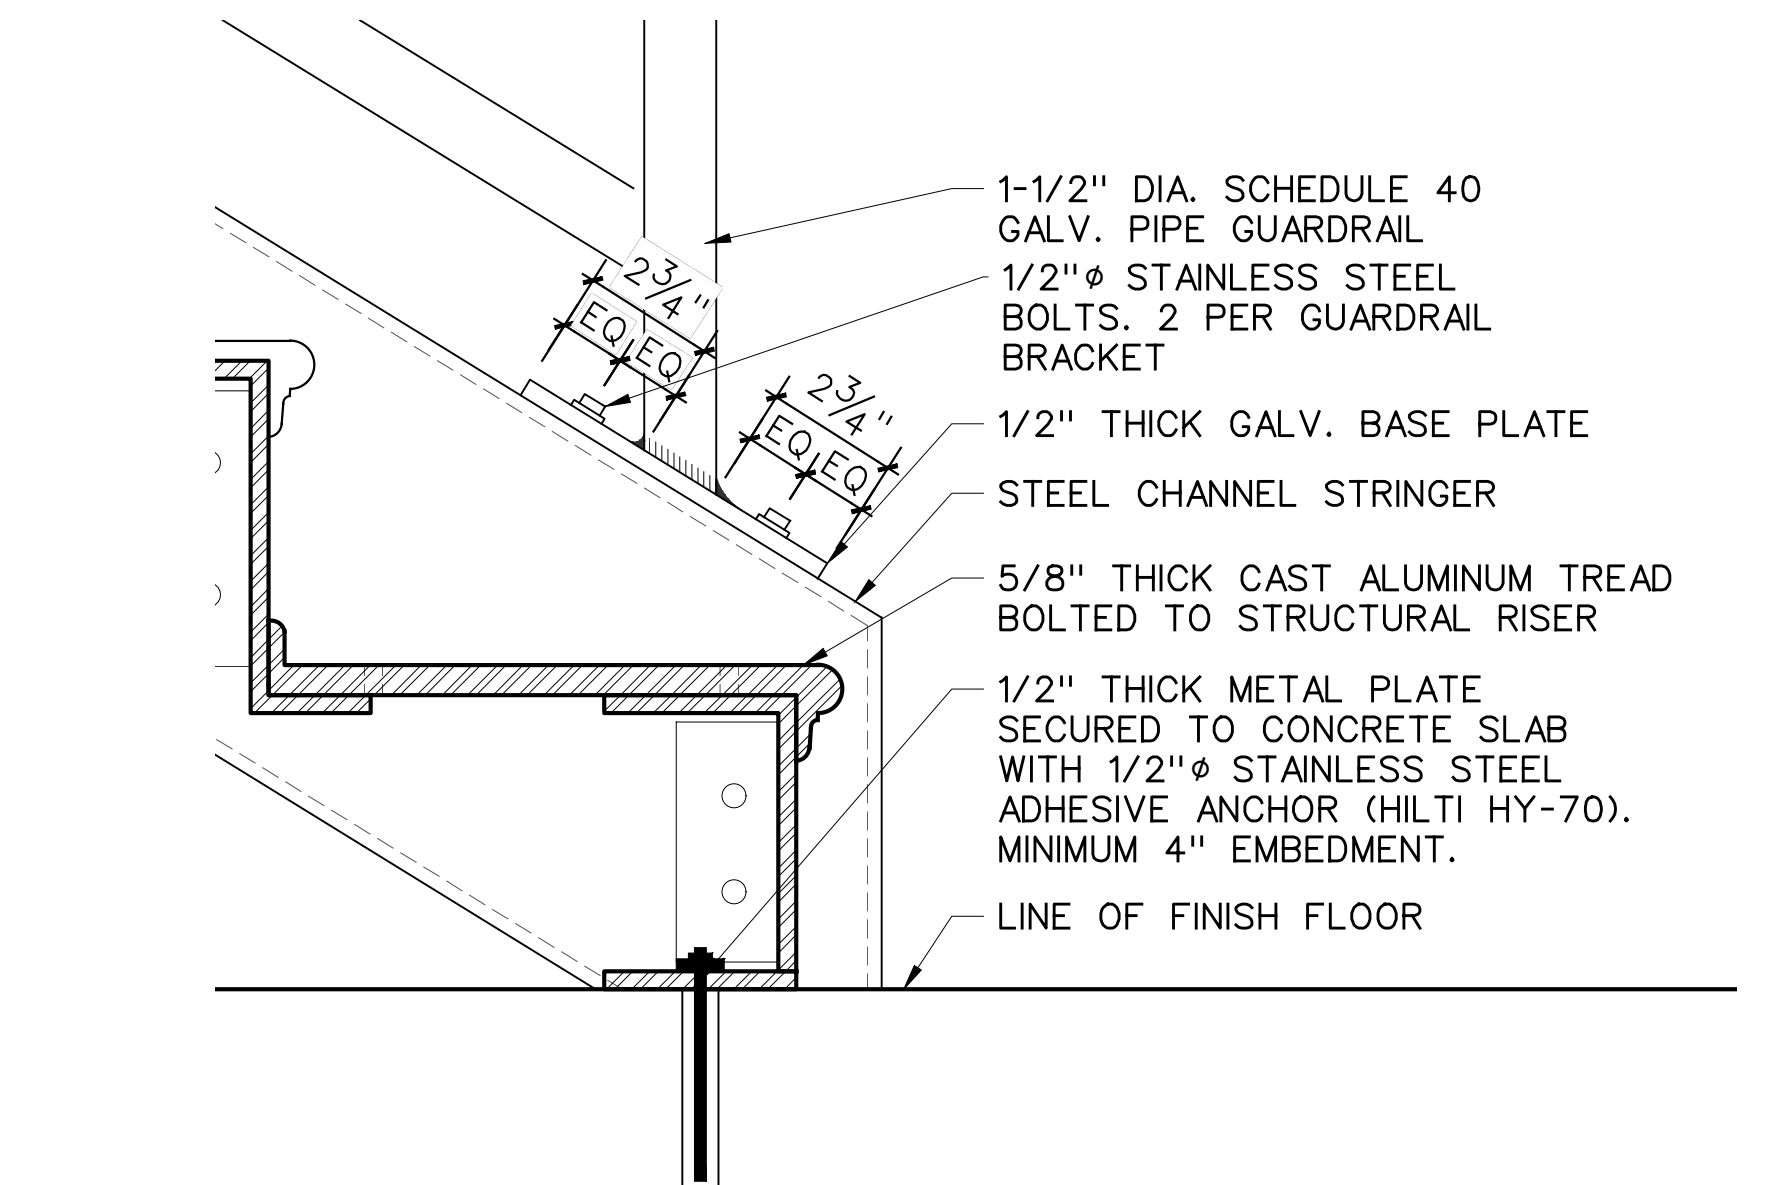


2 STRINGER DETAIL AT FLOOR

A-499 A-499

SCALE: 3"=1'-0"

0 2 4 8 IN

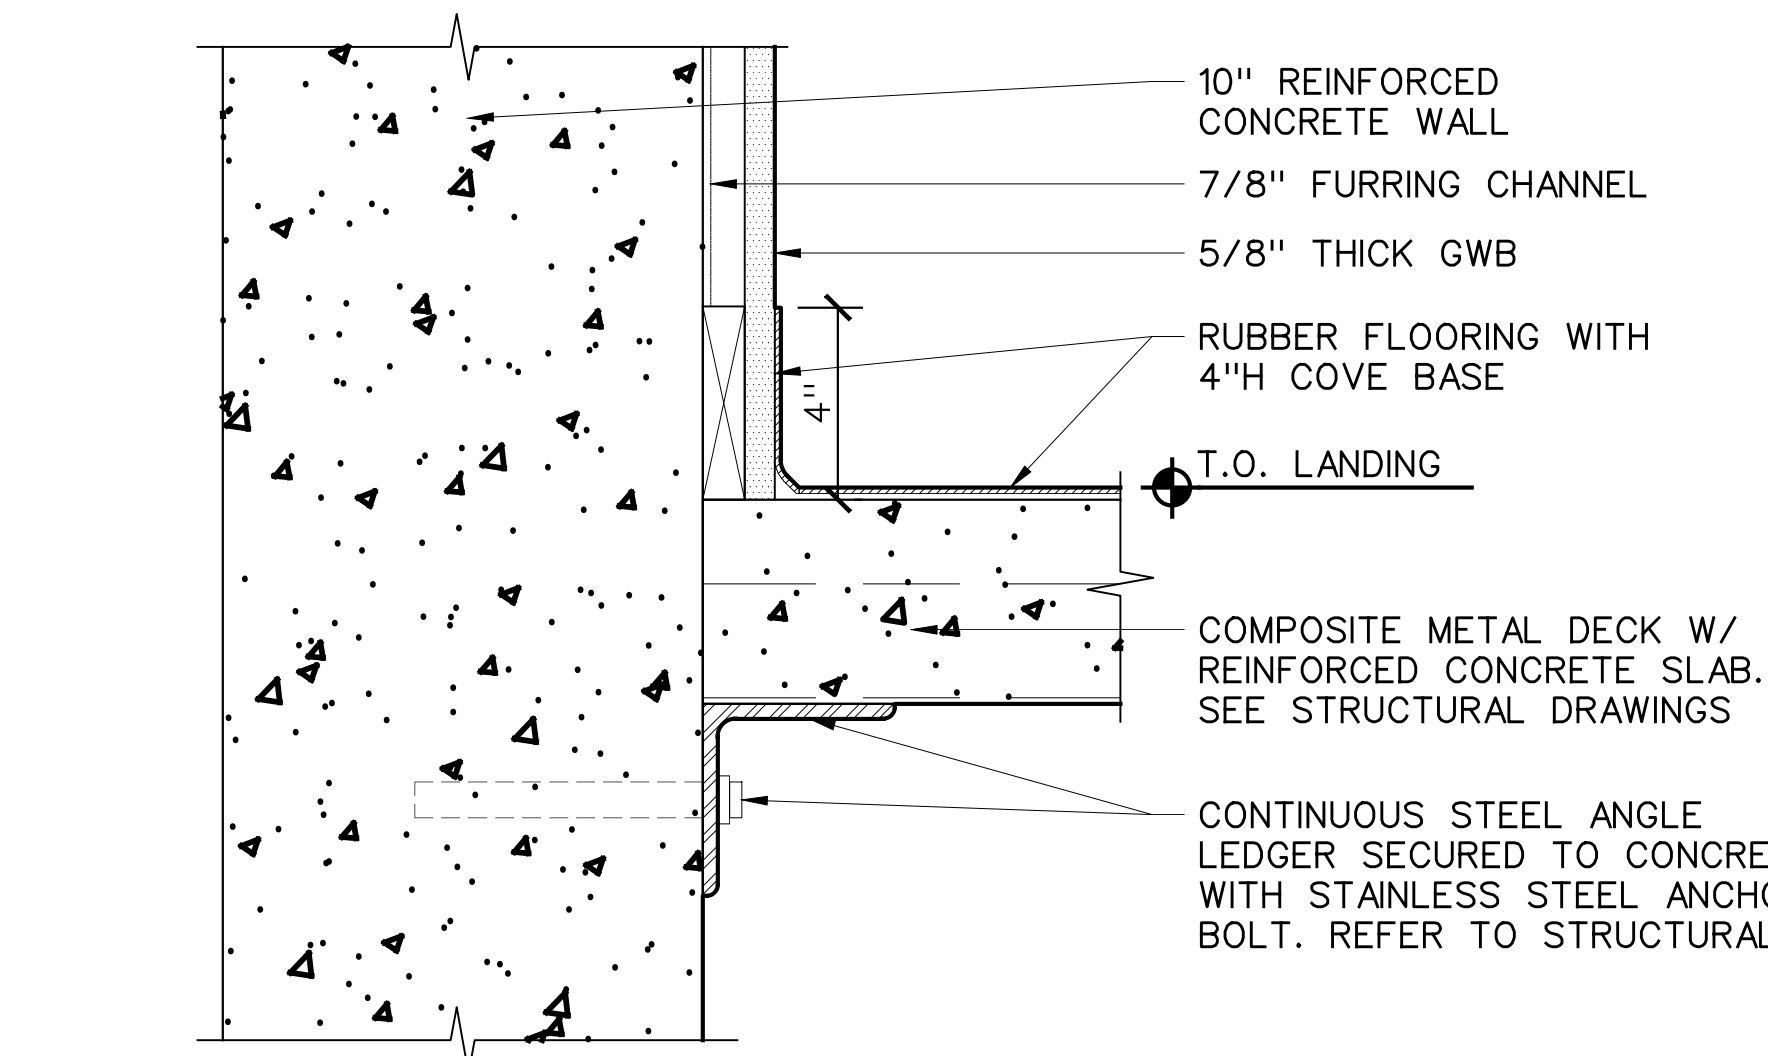


3 STRINGER CONNECTION TO WALL

A-499 A-499

SCALE: 3"=1'-0"

0 2 4 8 IN

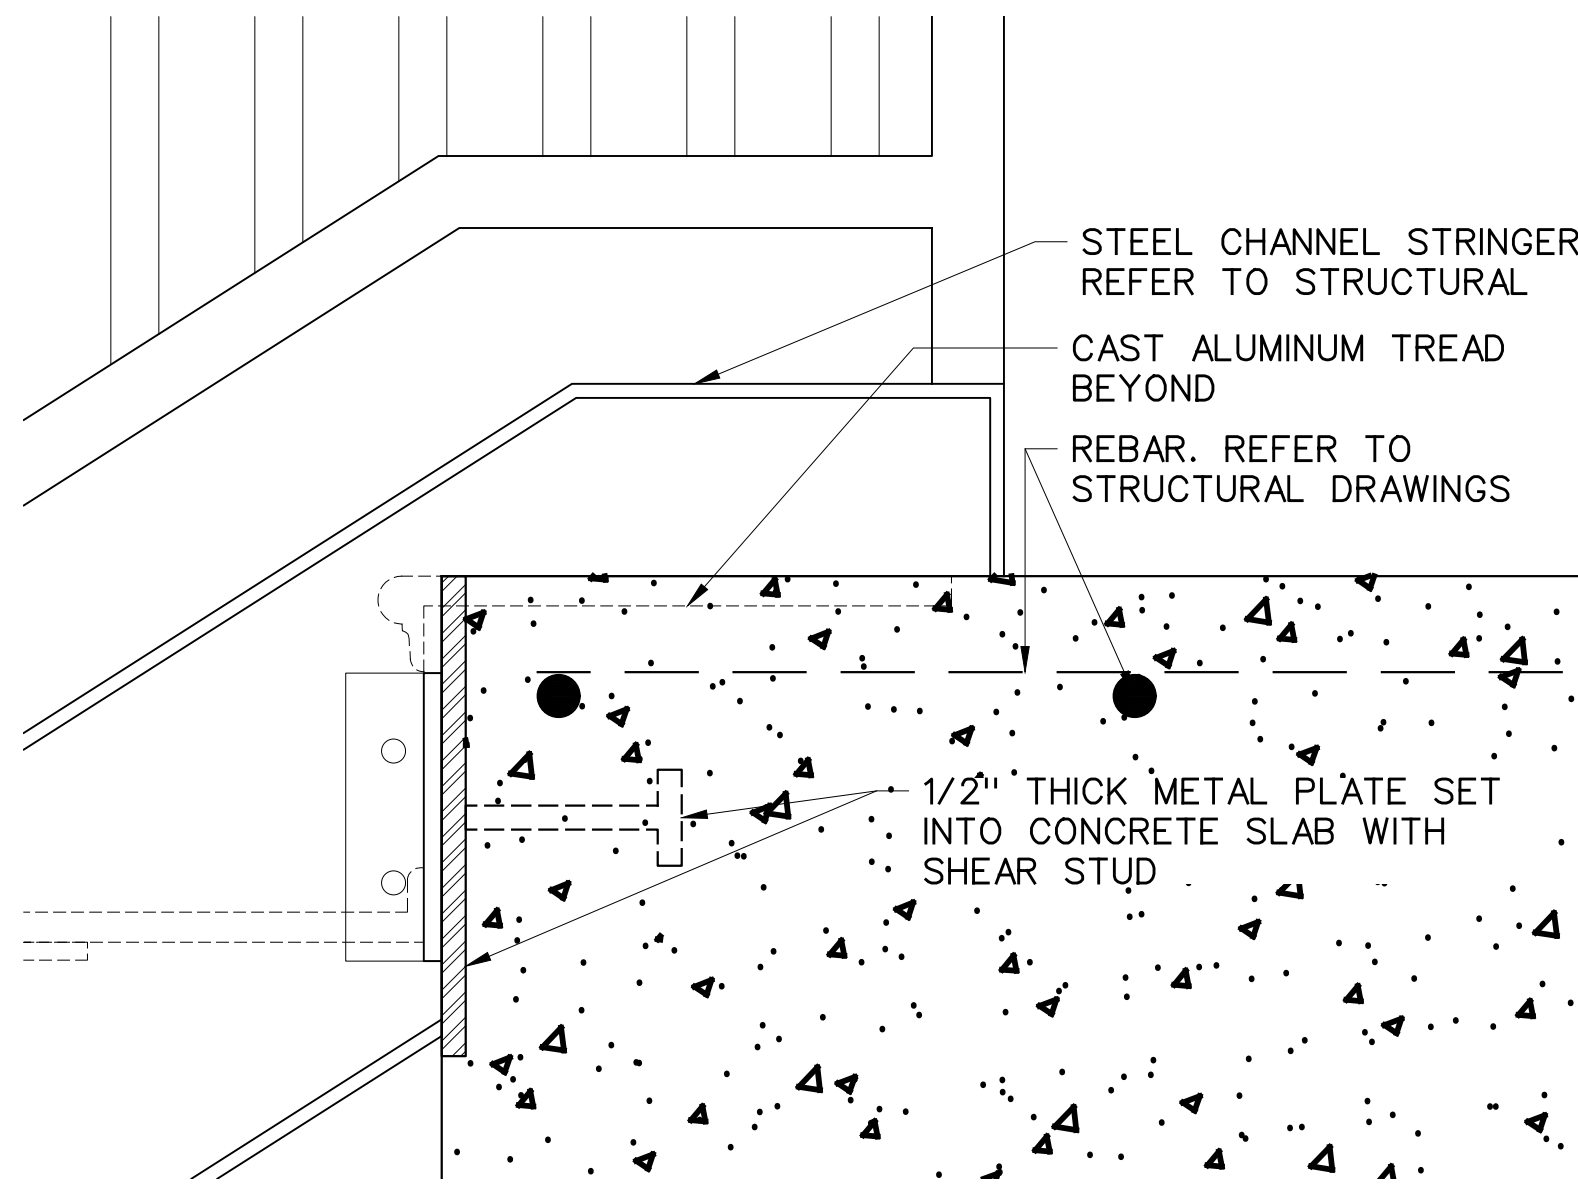


4 STRINGER DETAIL AT FOUNDATION

A-499 A-499

SCALE: 3"=1'-0"

0 2 4 8 IN

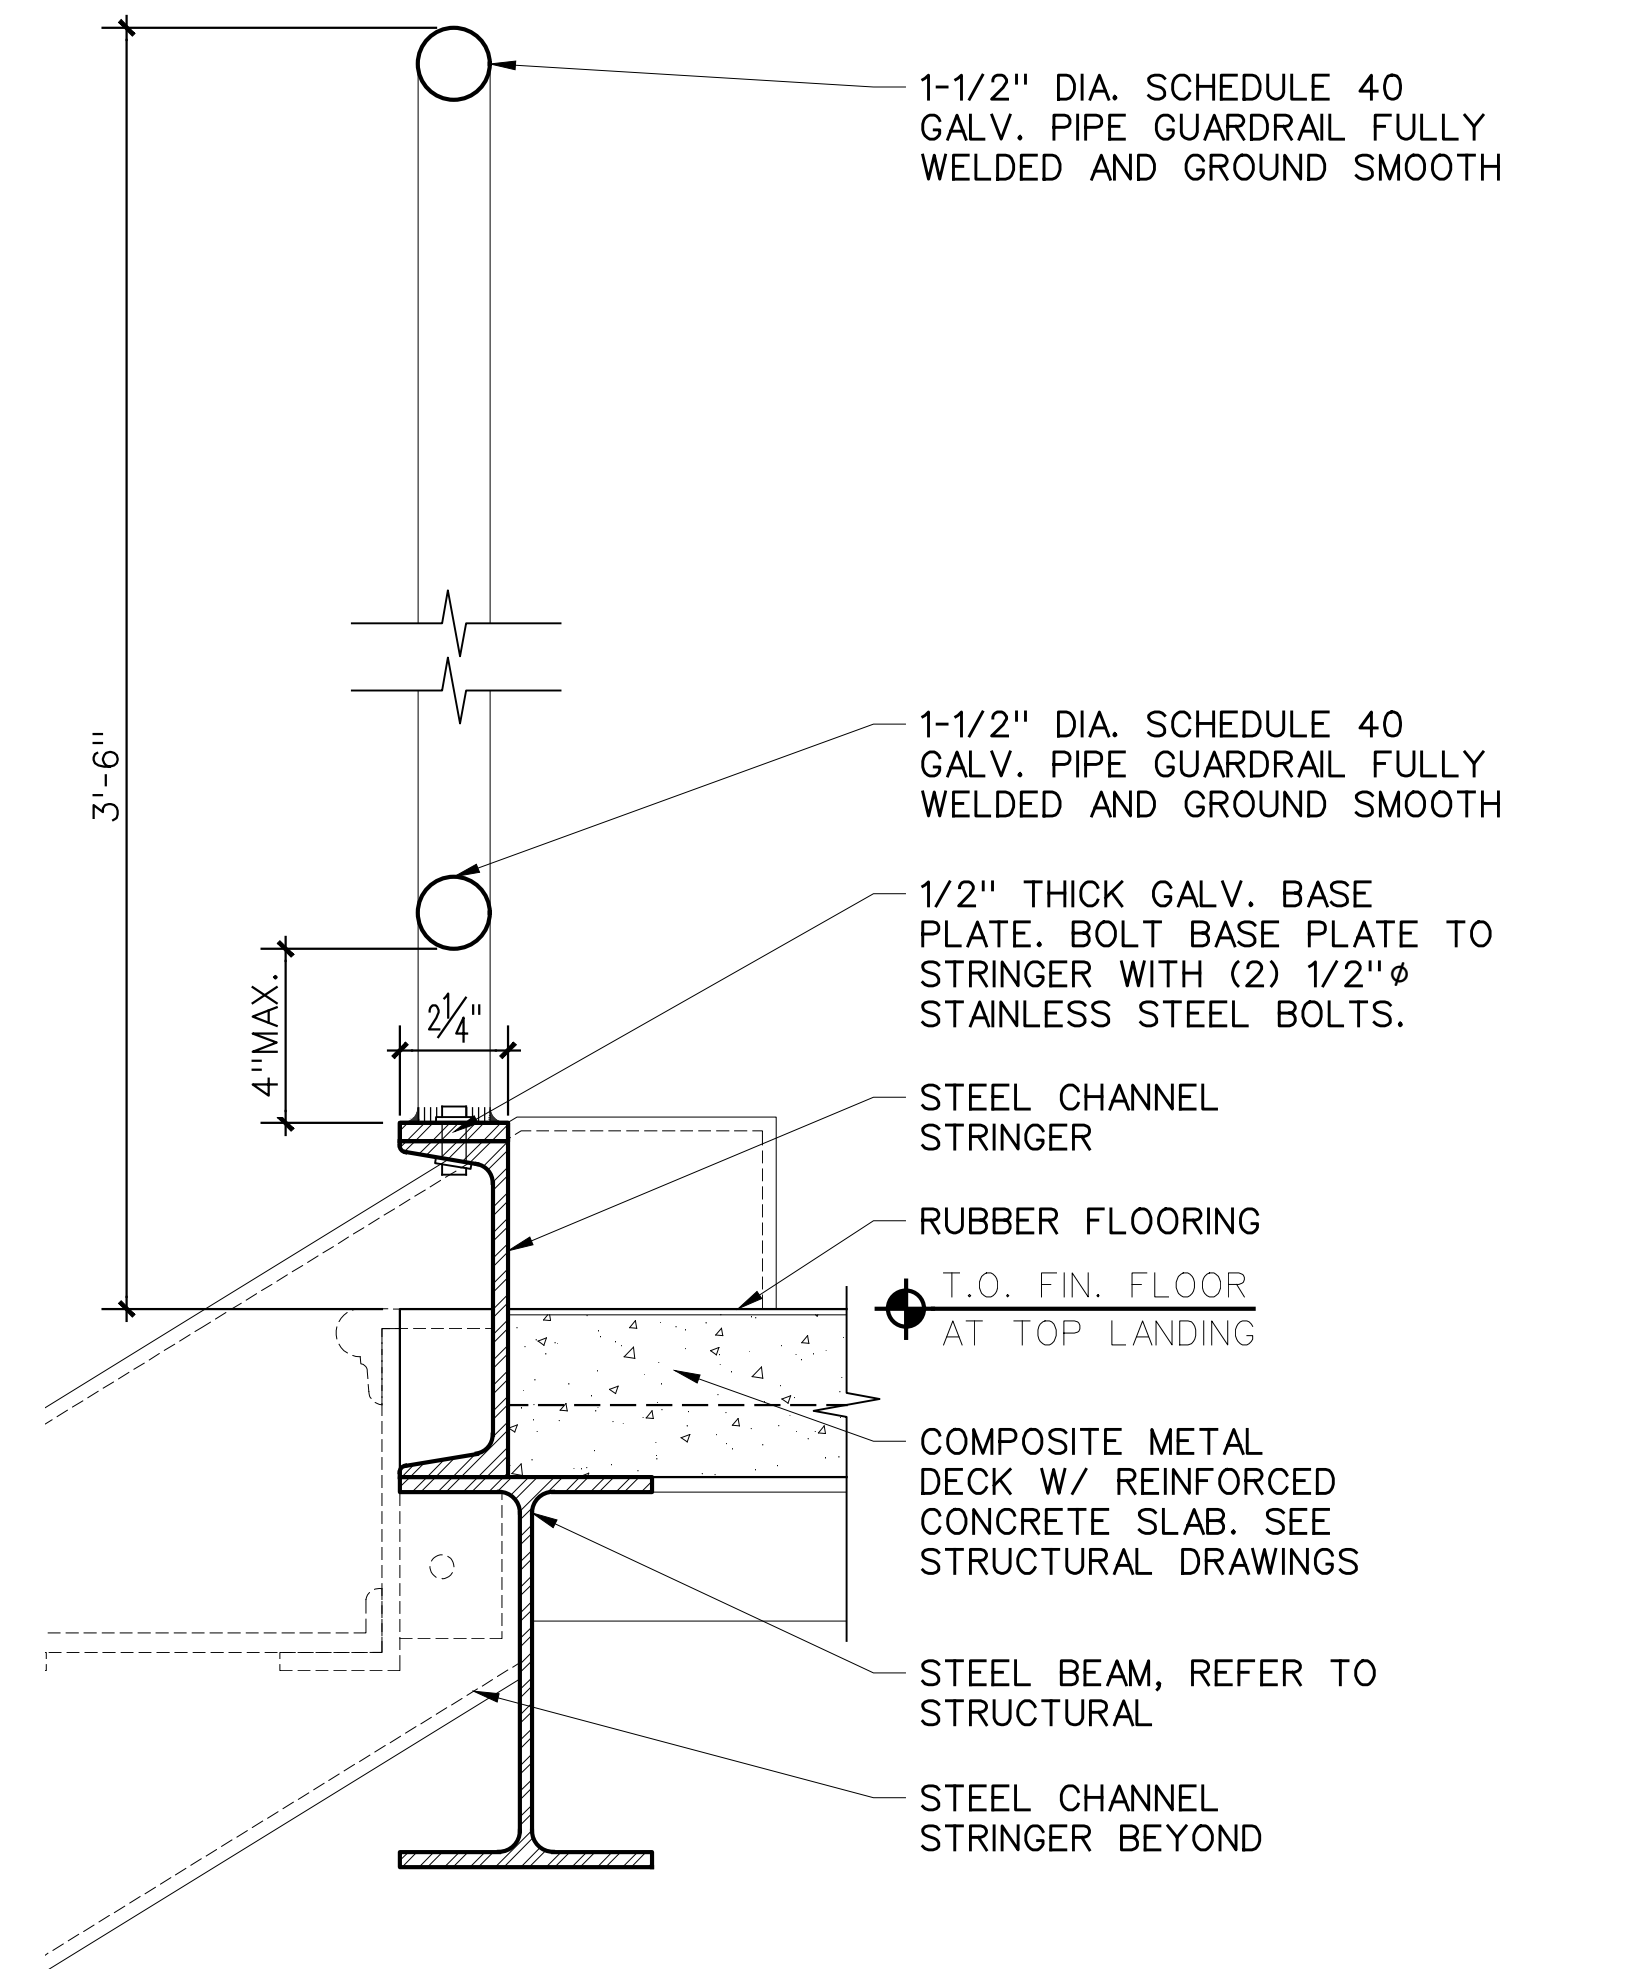

5 GUARDRAIL SECTION AT LANDING

A-499 A-499

SCALE: 3"=1'-0"

0 2 4 8 IN

ARCHITECT

di Domenico + Partners LLP

Architecture
Landscape Architecture
Planning

3743 Crescent Street, 3rd Floor
Long Island City, New York 11101
Tel 212-337-0400
Fax 212-337-3567

CIVIL PLANNING ENGINEER

JMC

JMC Planning Engineering Landscape Architecture & Land Surveying, PLLC
120 Bedford Road
Armonk, New York 10504
Tel 914-273-5225
Fax 914-273-2102

MEP ENGINEER

Burns

BURNS ENGINEERING, PC.
1261 Broadway, Suite 708
New York, New York 10001
Tel 212-962-3503

STRUCTURAL ENGINEER

GEI

GEI50
1365 Broadway, 20th FL
New York, New York 10018
Tel 212-687-8282



MANHATTAN BEER DISTRIBUTORS
20 DUNNIGAN DRIVE
SUFFERN, NEW YORK

REV	DESCRIPTION	DATE
-	ISSUED FOR DOB SUBMISSION	9.10.21
-	ISSUED FOR BID	10.15.21
-	ISSUED FOR CONSTRUCTION	11.30.21
-	ISSUED FOR PROGRESS	01.18.22

DRAWN BY:	S. WOO
CHECKED BY:	D. TOBAR, R.A.
APPROVED BY:	A. BERGER, R.A.
DATE:	07.30.2021
SCALE:	AS NOTED

DRAWING TITLE:

EGRESS STAIR DETAILS

DWG NUMBER:

A-499