




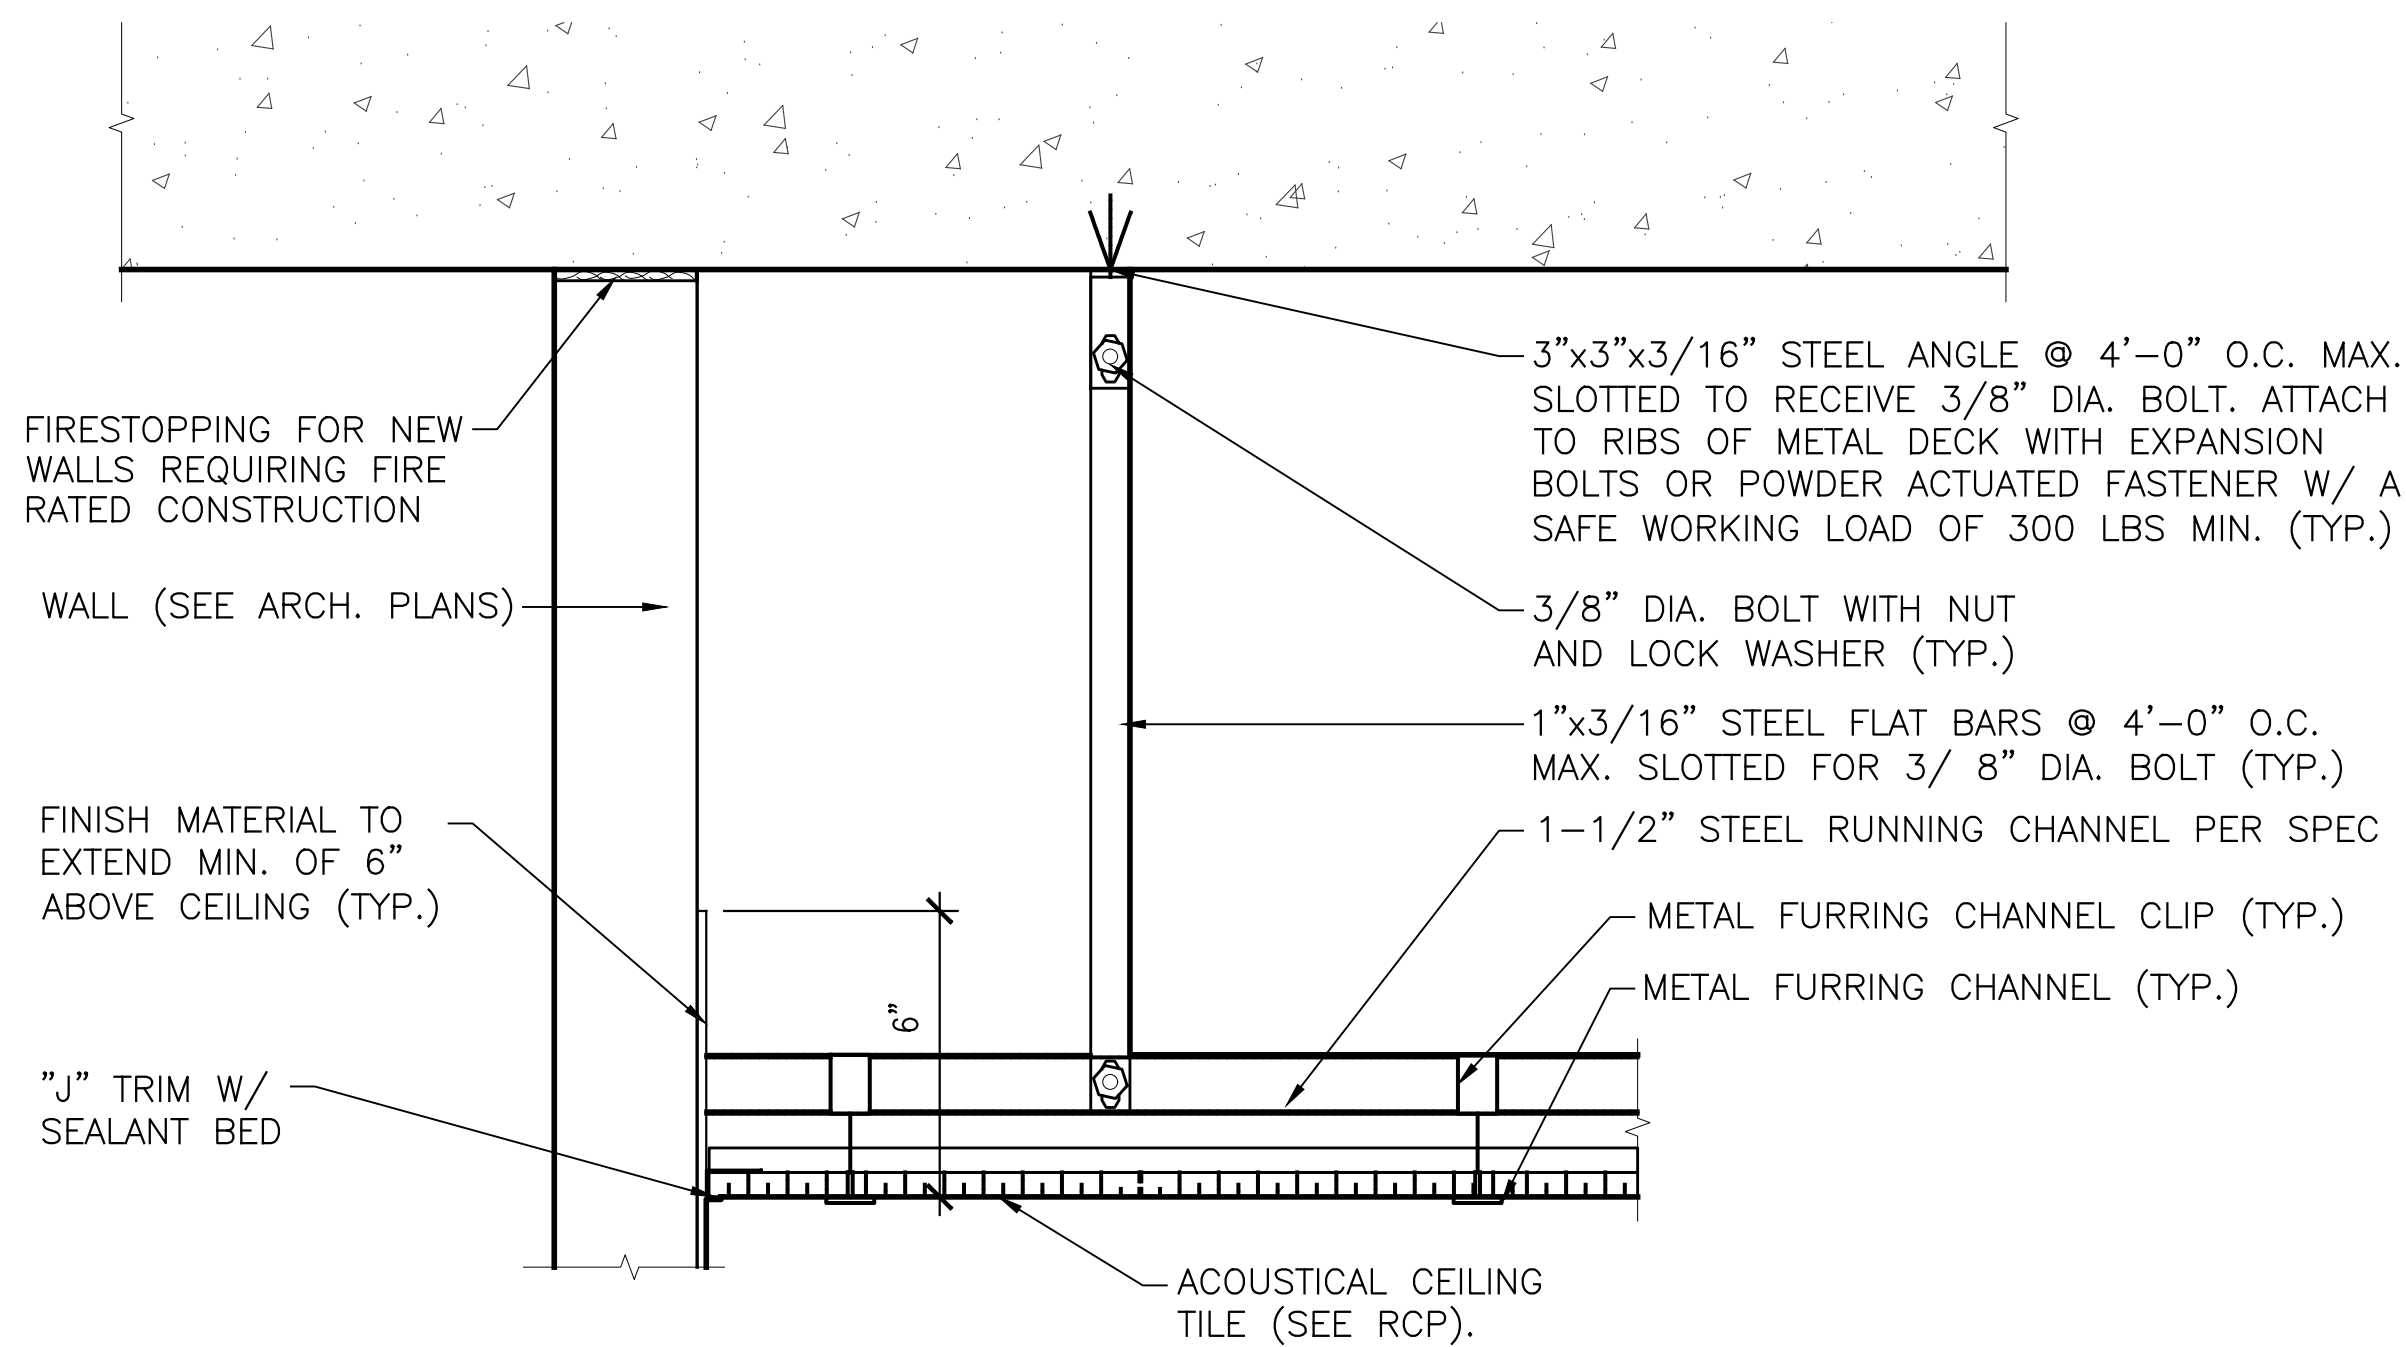


1 ACOUSTICAL CEILING DETAILS
A-507 A-507 SCALE: 3"=1'-0" 0 2 4 8 IN

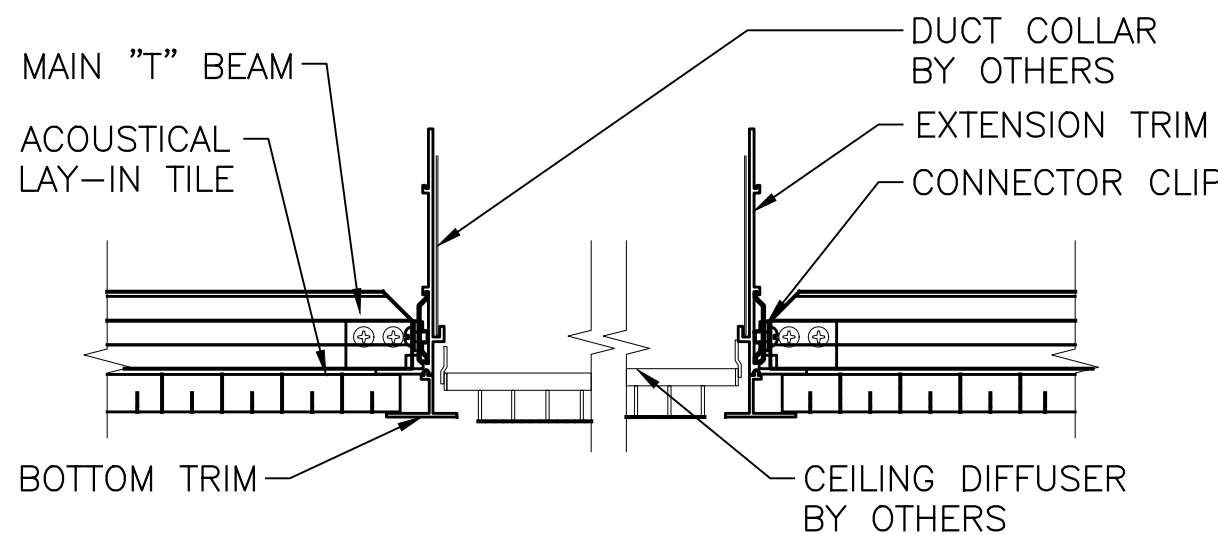

3 CEILING DIFFUSER ON ACT
A-507 A-507 SCALE: 3"=1'-0" 0 2 4 8 IN

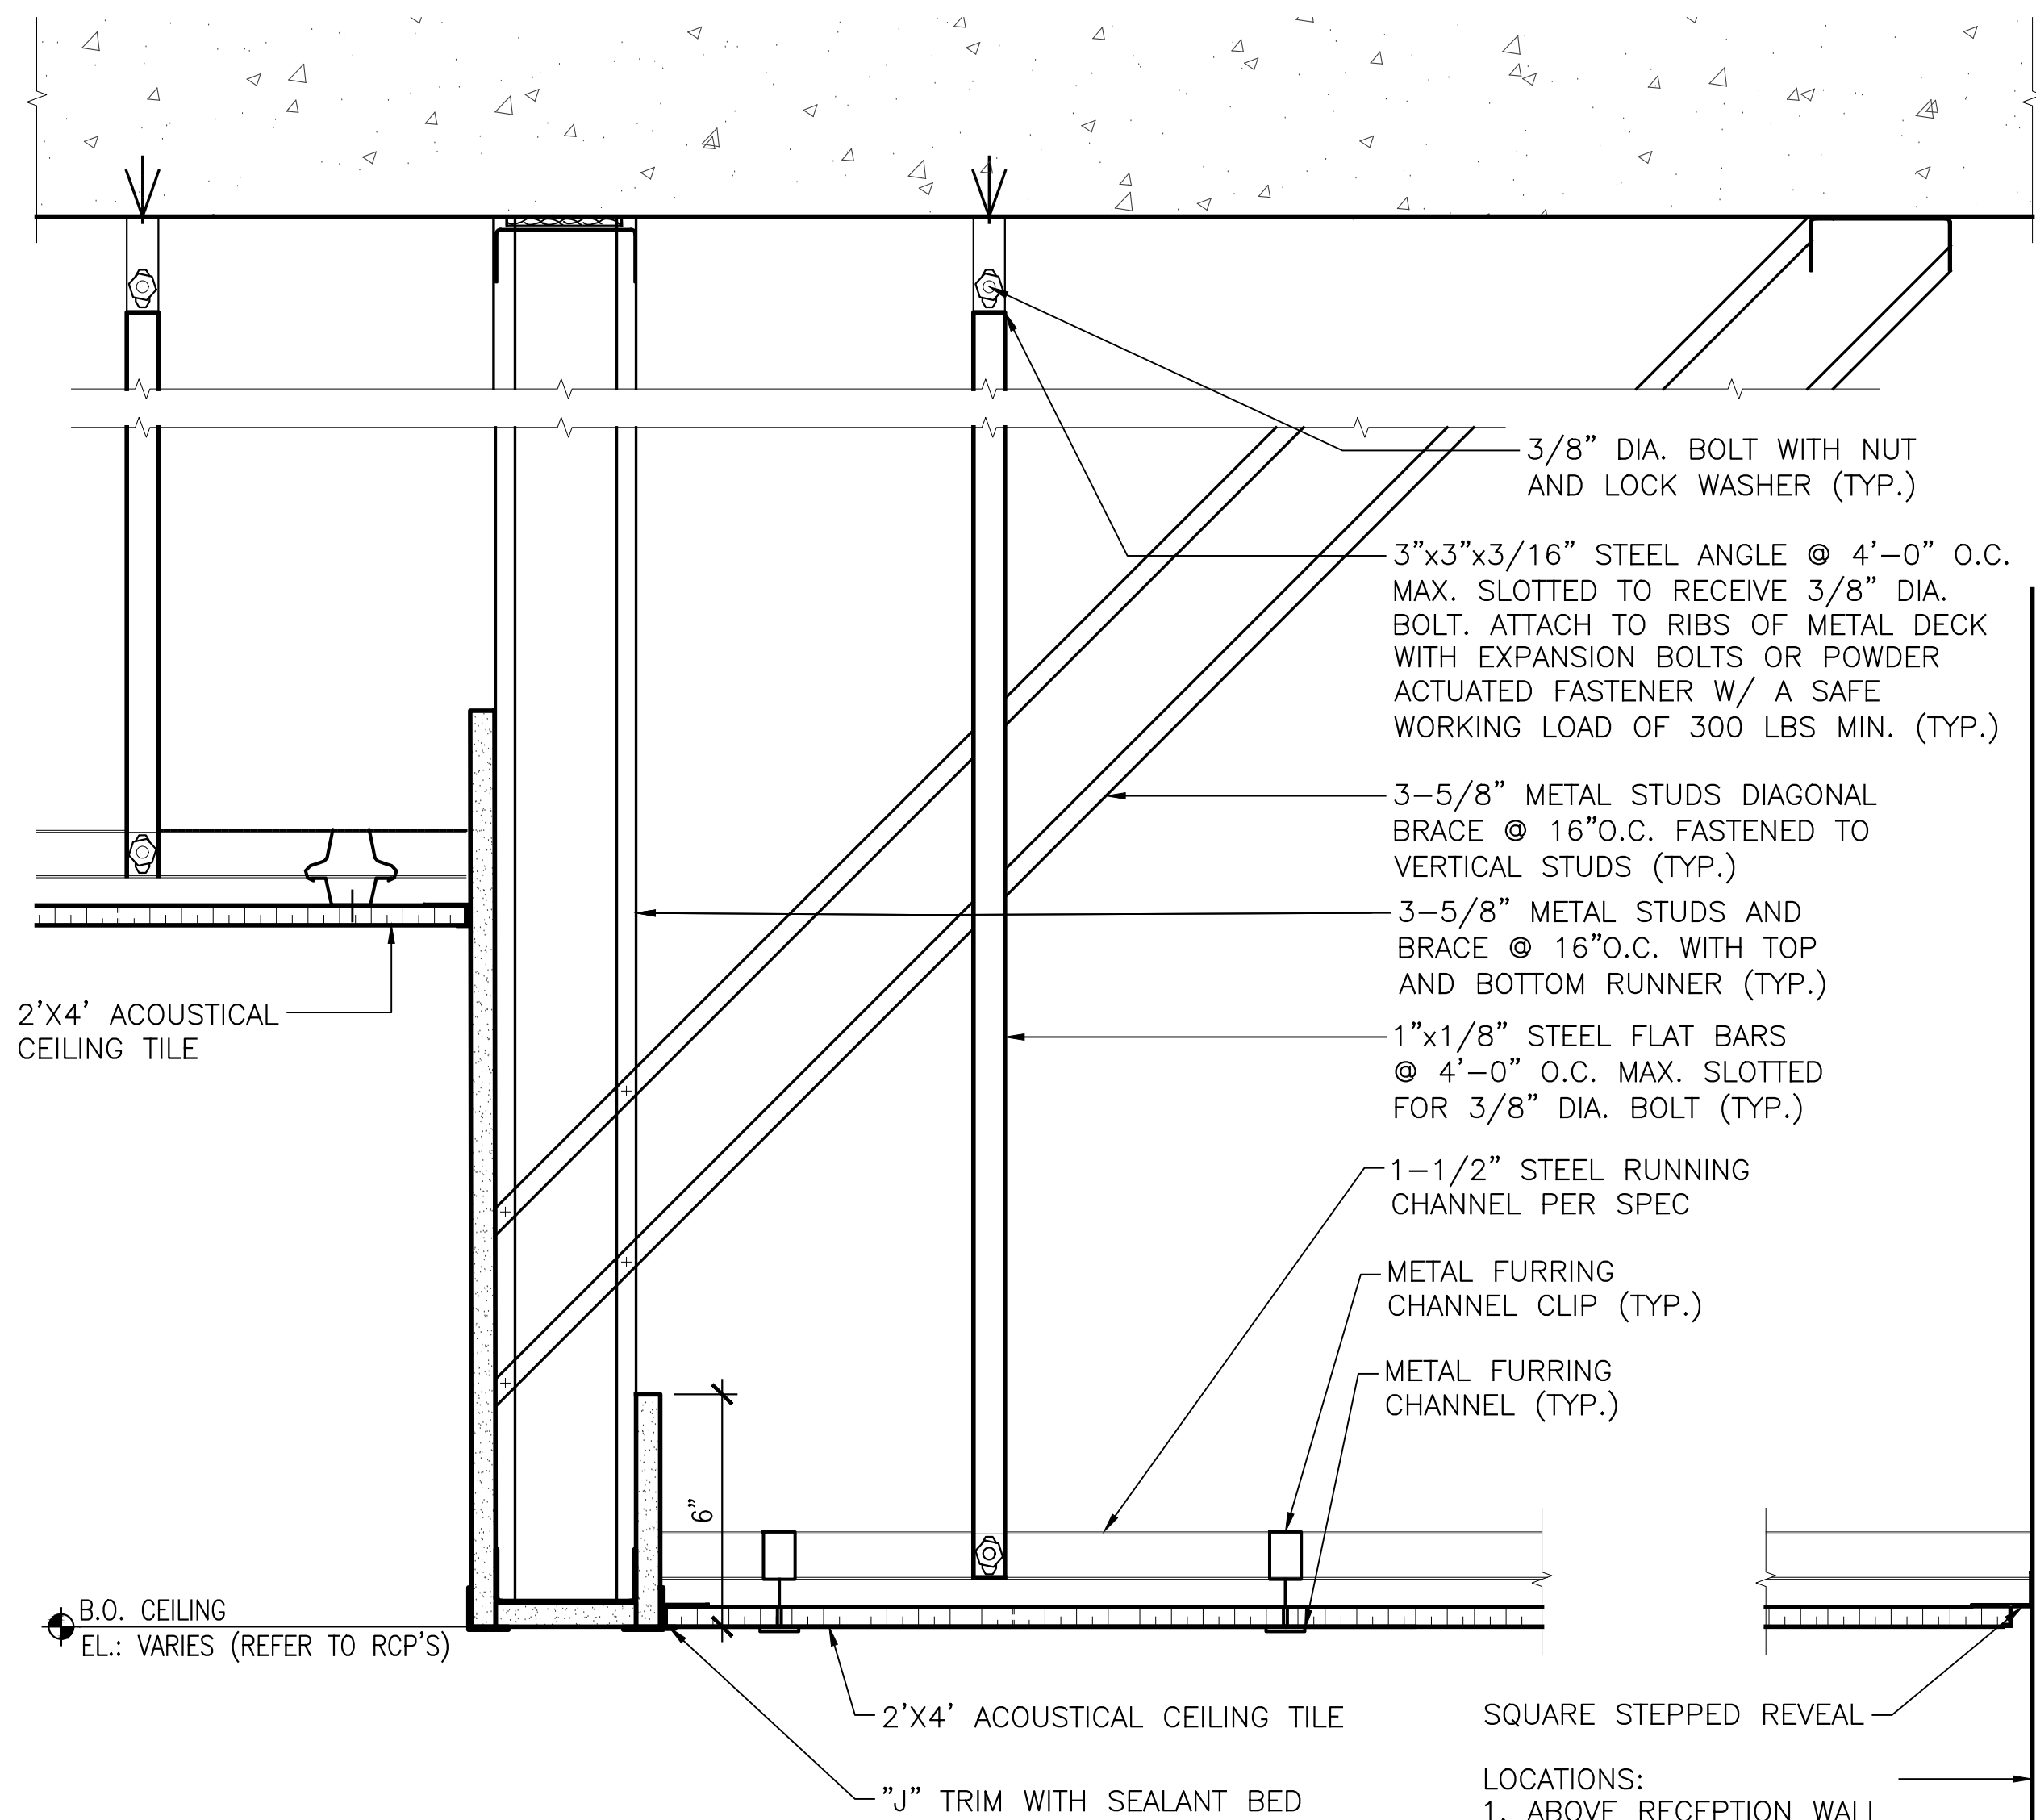

2 CEILING SOFFIT DETAIL - ACT
A-507 A-507 SCALE: 3"=1'-0" 0 2 4 8 IN

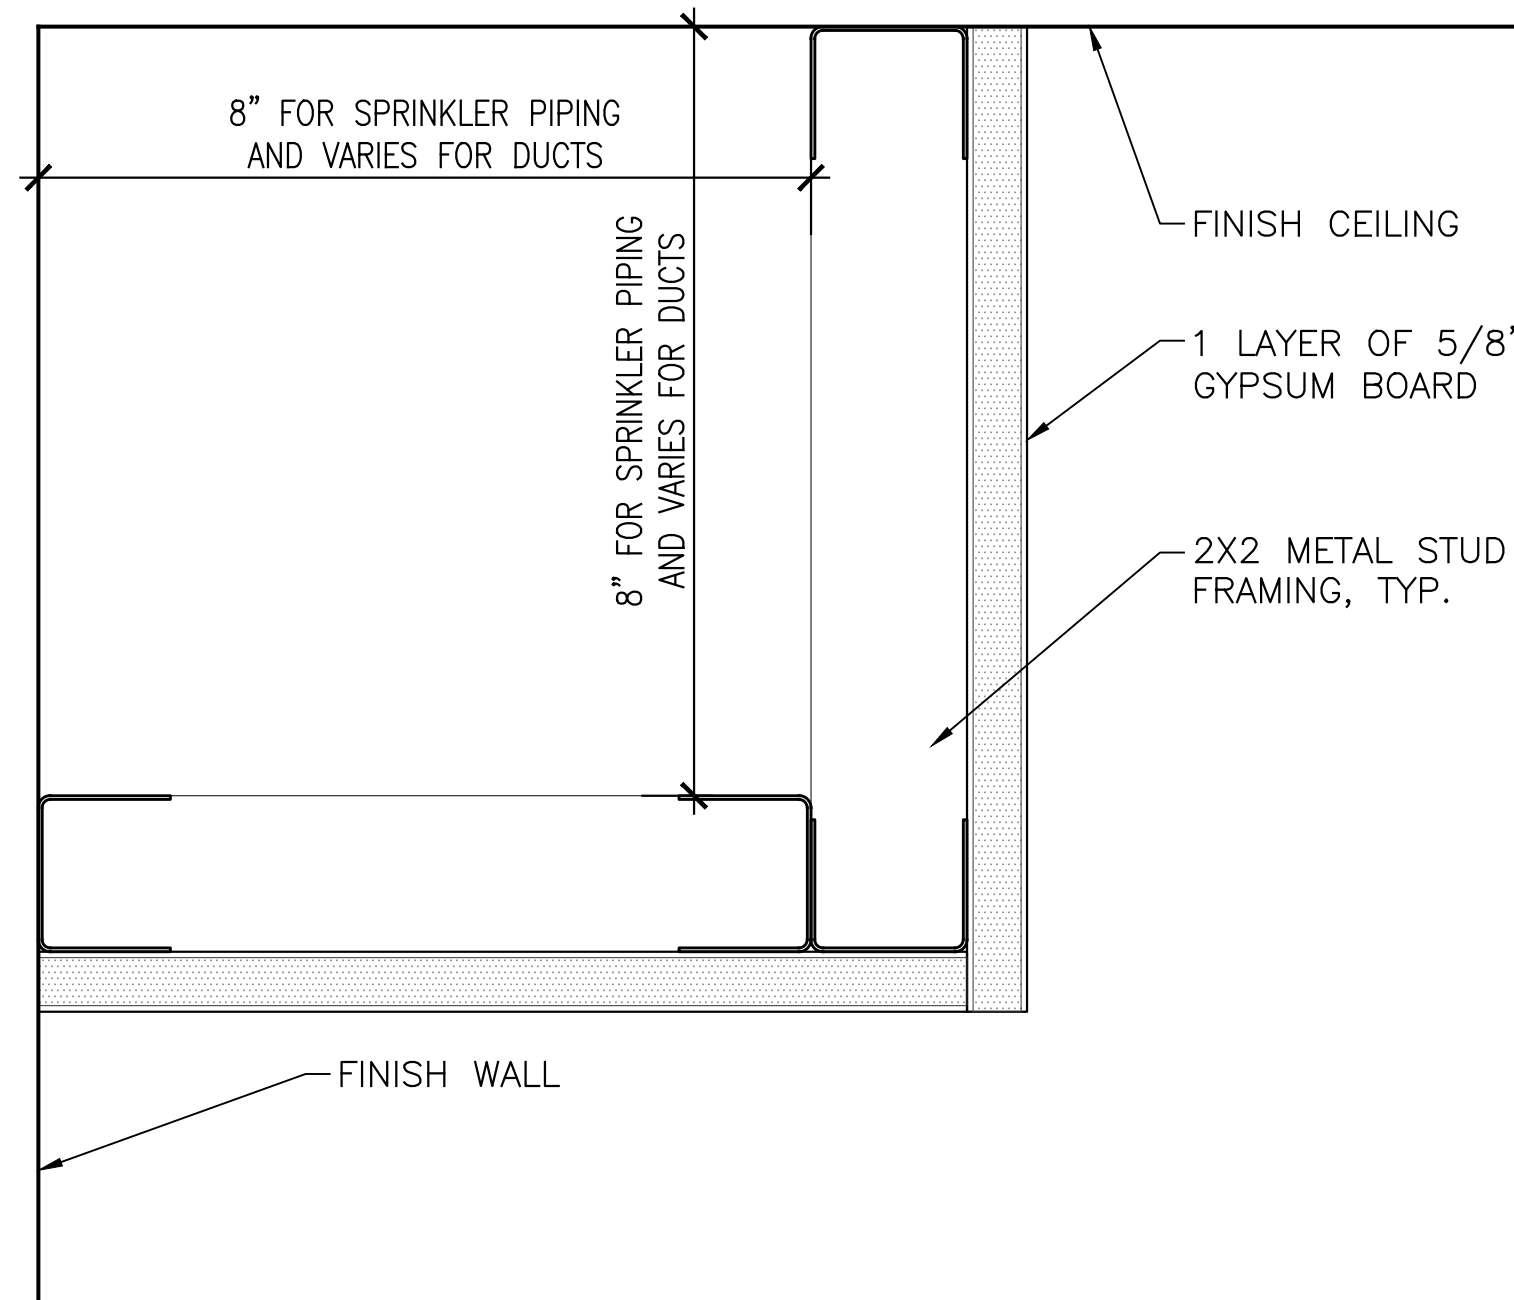

4 CEILING SOFFIT DETAIL - GYPSUM
A-507 A-507 SCALE: 3"=1'-0" 0 2 4 8 IN

NOTES:

1. ALL MECHANICAL EQUIPMENT AND DUCTS SHALL BE SUPPORTED INDEPENDENTLY FROM THE CEILING SYSTEM.
2. RECESSED LUMINAIRES ADDITIONAL SUPPORT SHALL BE SECURED WITH SAFETY CHAINS OR AIRCRAFT CABLE ON EACH FIXTURE AT TWO DIAGONAL CORNERS AND SHALL BE ATTACHED TO BUILDING STRUCTURAL STEEL OR CONCRETE.

ARCHITECT

di Domenico + Partners LLP
Architecture
Landscape Architecture
Planning
3743 Crescent Street, 3rd Floor
Long Island City, New York 11101
Tel 212-337-0400
Fax 212-337-3567

CIVIL PLANNING ENGINEER


JMC
JMC Planning Engineering Landscape
Architecture & Land Surveying, PLLC
120 Bedford Road
Armonk, New York 10504
Tel 914-273-5225
Fax 914-273-2102

MEP ENGINEER

Burns BURNS ENGINEERING, PC.
1261 Broadway, Suite 708
New York, New York 10001
Tel 212-962-3503

STRUCTURAL ENGINEER

GEI GEI50
1385 Broadway, 20th FL
New York, New York 10001
Tel 212-687-8282

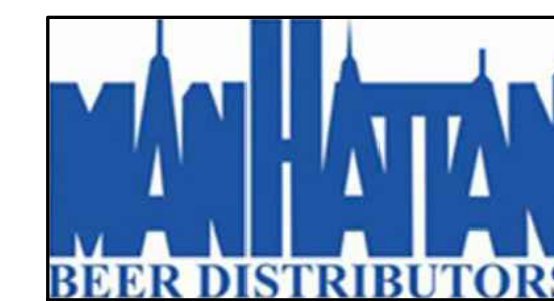

MANHATTAN BEER DISTRIBUTORS
20 DUNNIGAN DRIVE
SUFFERN, NEW YORK

REV	DESCRIPTION	DATE
-	ISSUED FOR DOB SUBMISSION	9.10.21
-	ISSUED FOR BID	10.15.21
-	ISSUED FOR CONSTRUCTION	11.30.21
-	REVISED BID SET	01.20.22
-	REVISED FOR CONSTRUCTION	04.05.22
-	PER METAL PANEL REDESIGN	07.26.22
-	REVISED FOR CONSTRUCTION	08.15.22

DRAWN BY:	S. WOO
CHECKED BY:	D. TOBAR, R.A.
APPROVED BY:	A. BERGER, R.A.
DATE:	07.30.2021
SCALE:	AS NOTED

DRAWING TITLE:

CEILING DETAILS

DWG NUMBER:

A-507