

ARCHITECT
di Domenico + Partners LLP
Architecture
Landscape Architecture
Planning
3743 Crescent Street, 3rd Floor
Long Island City, New York 11101
Tel 212-337-0400
Fax 212-337-3567

CIVIL PLANNING ENGINEER
JMC
JMC Planning Engineering Landscape
Architecture & Land Surveying, PLLC
120 Bedford Road
Armonk, New York 10504
Tel 914-273-5225
Fax 914-273-2102

MEP ENGINEER
Burns BURNS ENGINEERING, PC.
1261 Broadway, Suite 708
New York, New York 10001
Tel 212-962-3503

STRUCTURAL ENGINEER
GEI GEI50
1385 Broadway, 20th FL
New York, New York 10018
Tel 212-687-8282



MANHATTAN BEER DISTRIBUTORS
20 DUNNIGAN DRIVE
SUFFERN, NEW YORK


REV	DESCRIPTION	DATE
-	ISSUED FOR DOB SUBMISSION	9.10.21
-	ISSUED FOR BID	10.15.21
-	ISSUED FOR CONSTRUCTION	11.30.21
-	REVISED BID SET	01.20.22
-	REVISED FOR CONSTRUCTION	04.05.22
-	PER METAL PANEL REDESIGN	07.26.22
-	REVISED FOR CONSTRUCTION	08.15.22

DRAWN BY:	S. WOO
CHECKED BY:	D. TOBAR, R.A.
APPROVED BY:	A. BERGER, R.A.
DATE:	07.30.2021
SCALE:	AS NOTED


DRAWING TITLE:
**LOCKER ROOM
PLANS AND ELEVATIONS**

DWG NUMBER:


A-510

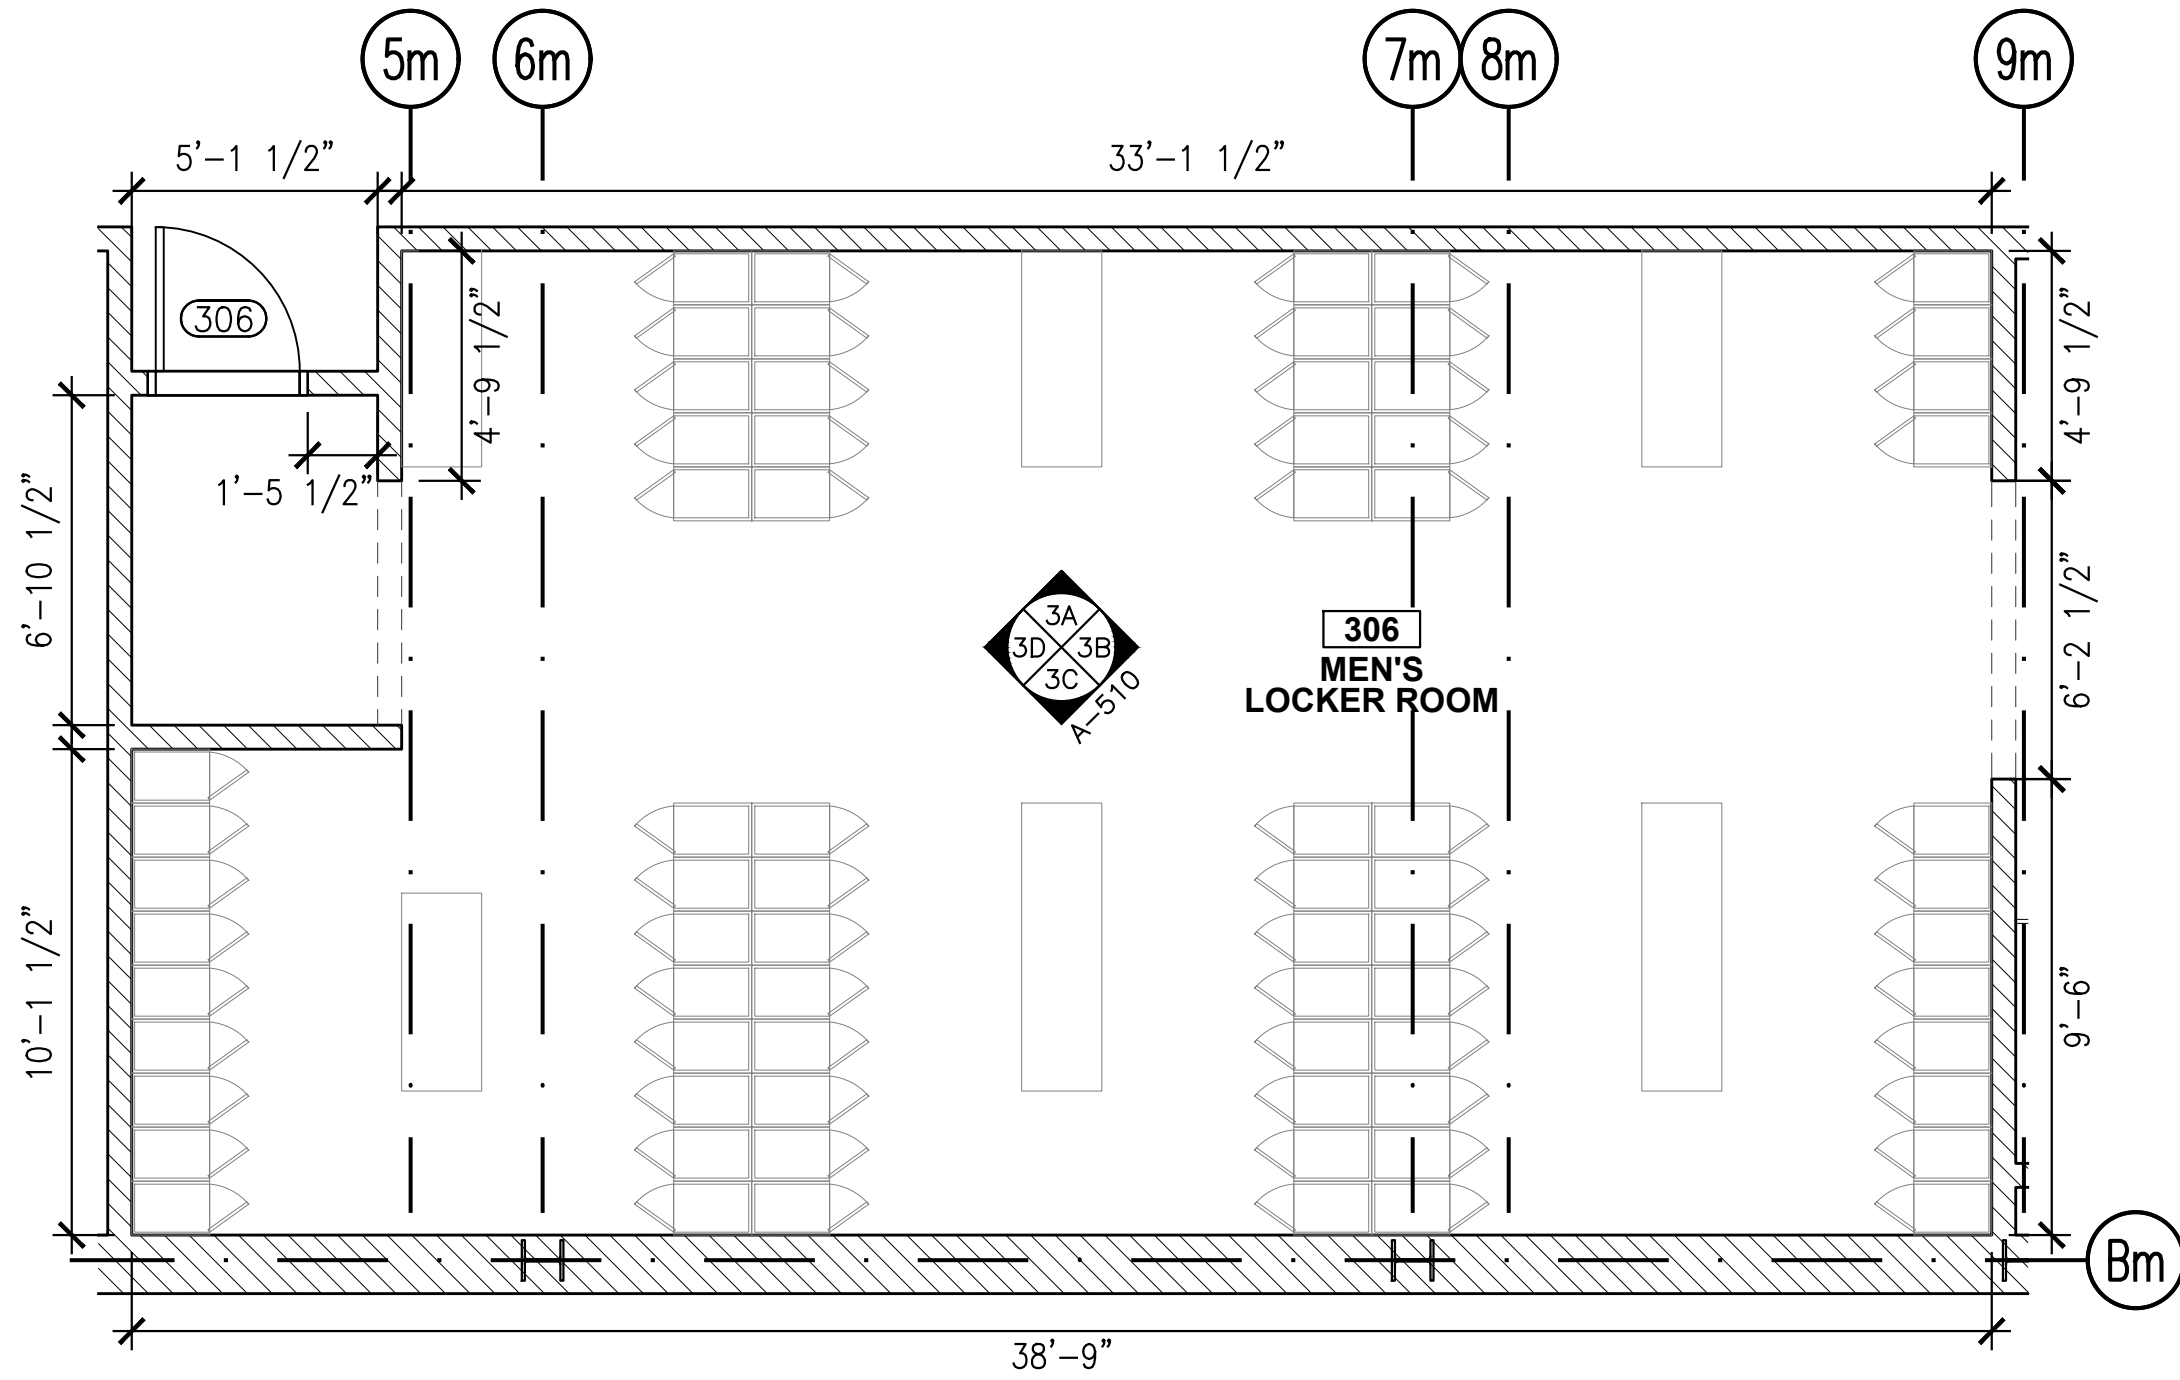



1 MEN'S LOCKER ROOM #306
SCALE: 1/4"=1'-0"

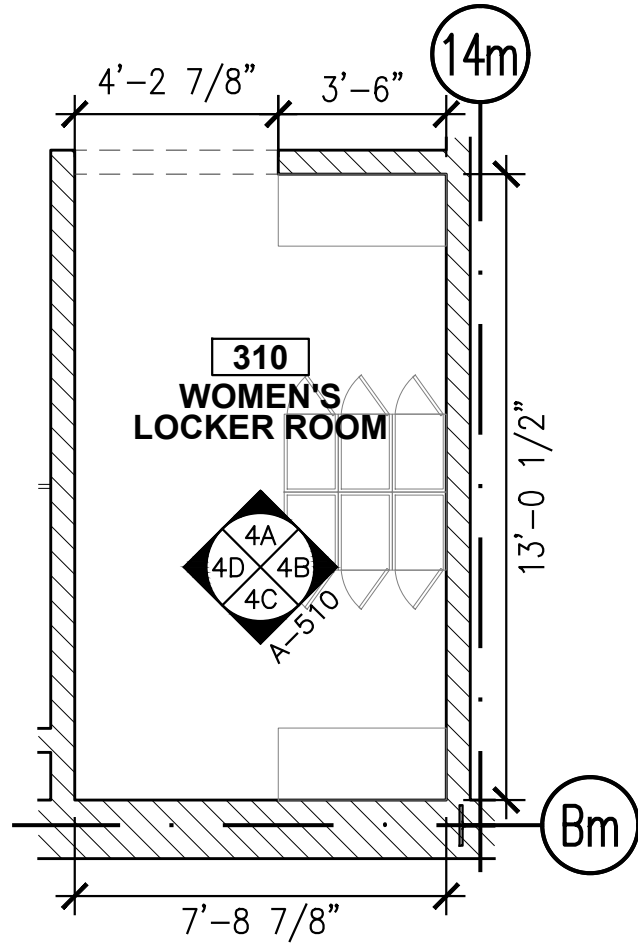



2 WOMEN'S LOCKER ROOM #310
SCALE: 1/4"=1'-0"

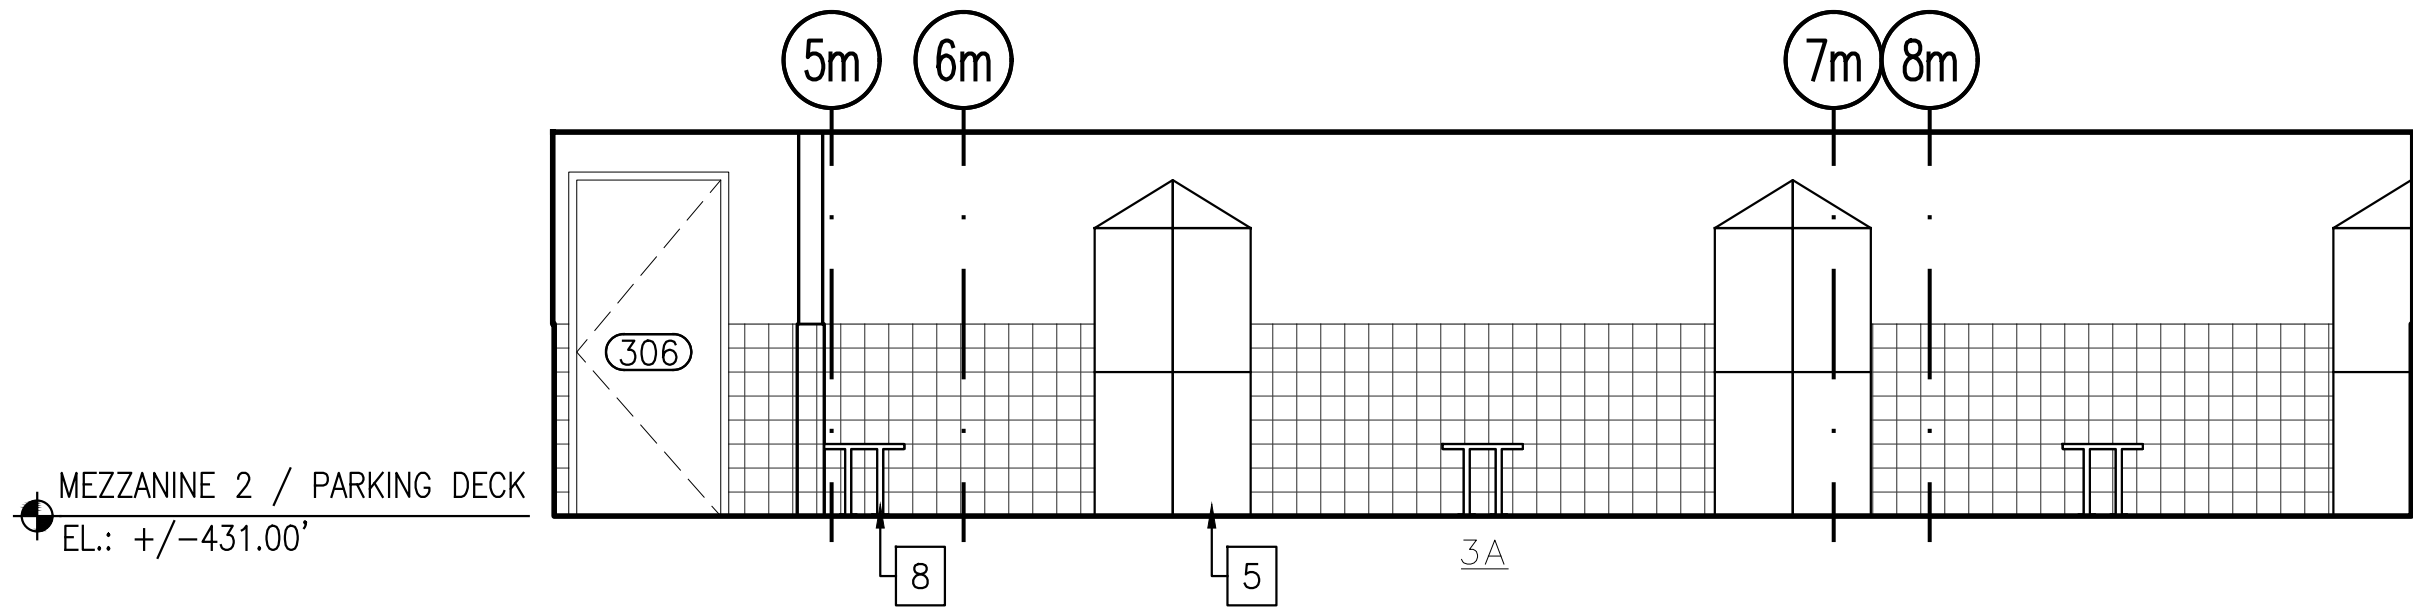



MEZZANINE 2 / PARKING DECK
EL.: +/-431.00'

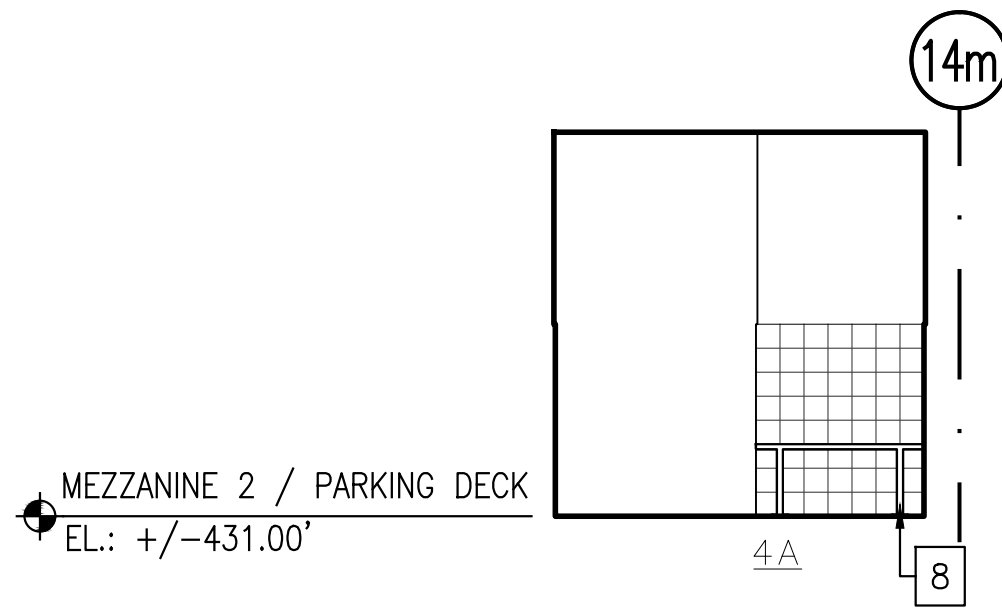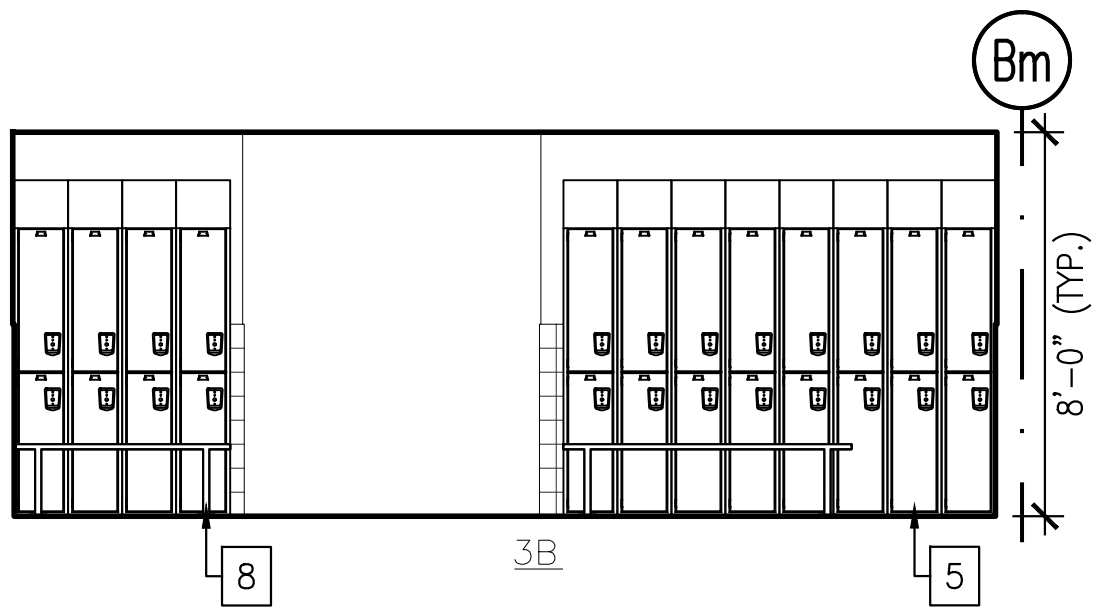


MEZZANINE 2 / PARKING DECK
EL.: +/-431.00'

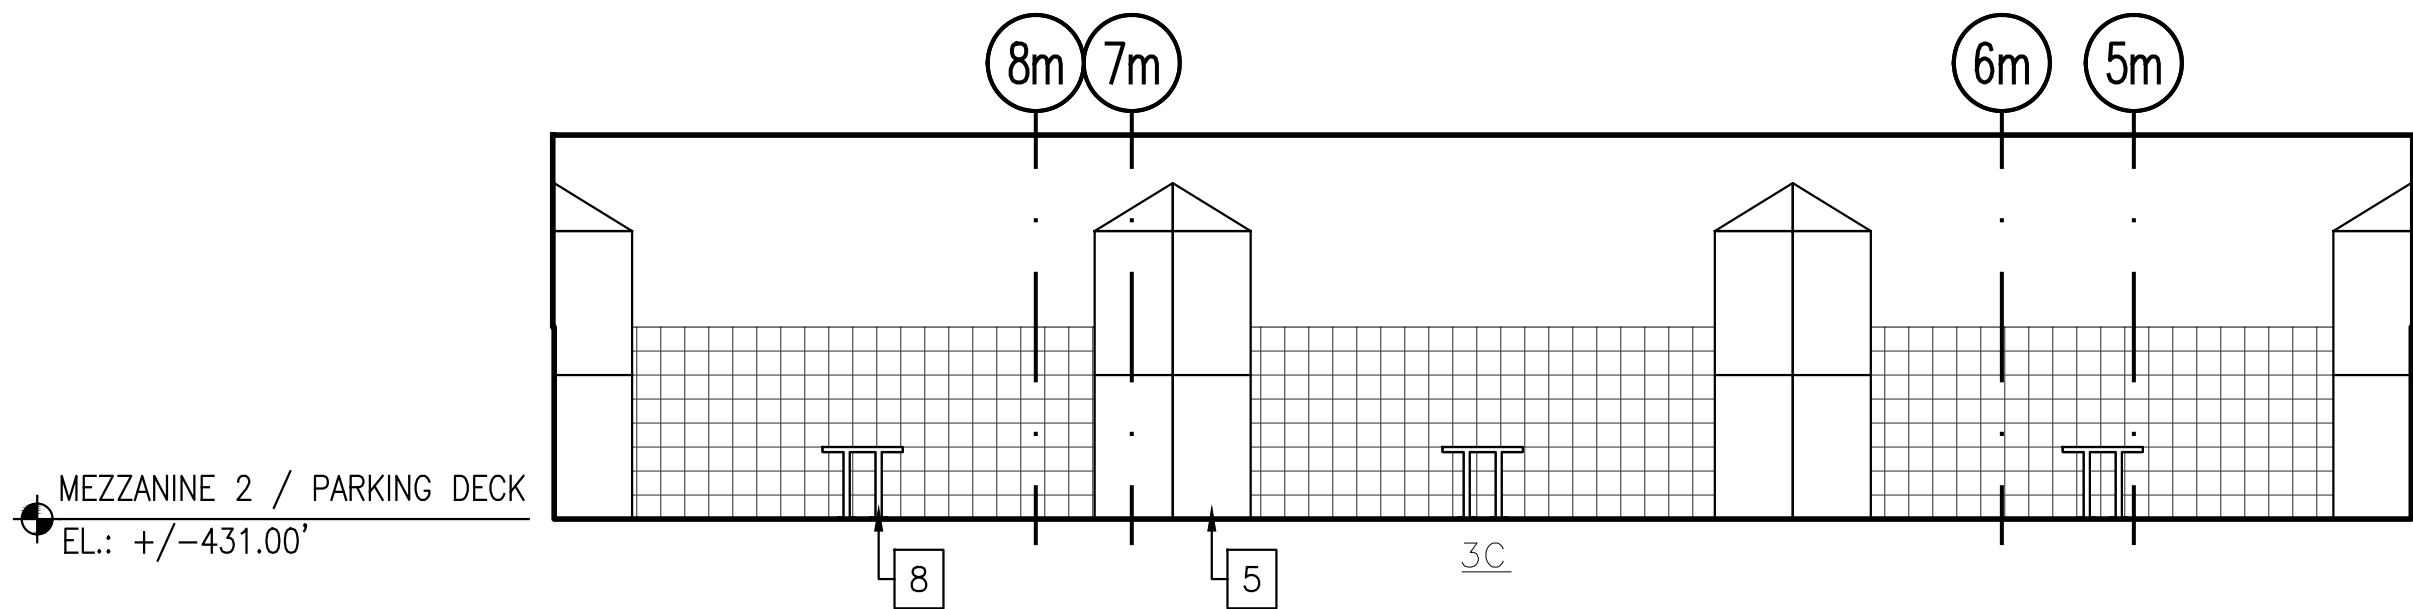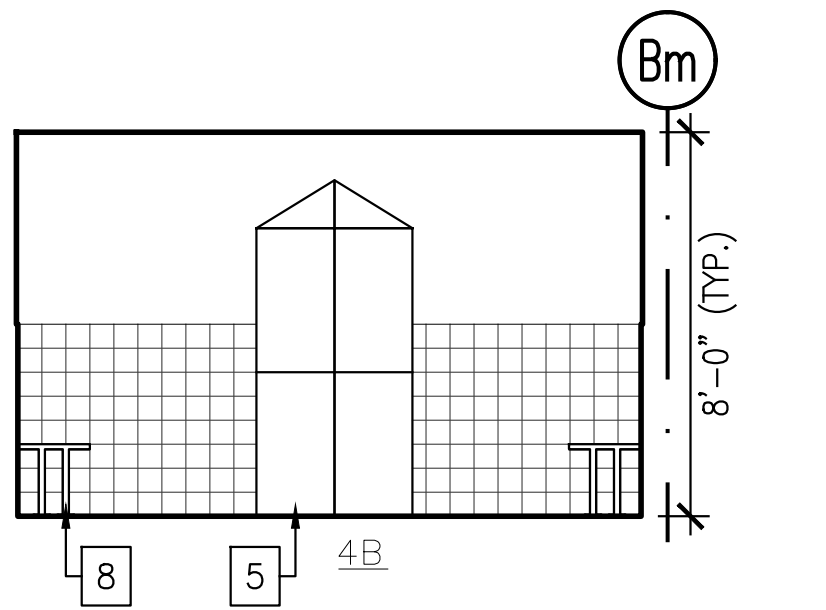

MEZZANINE 2 / PARKING DECK
EL.: +/-431.00'

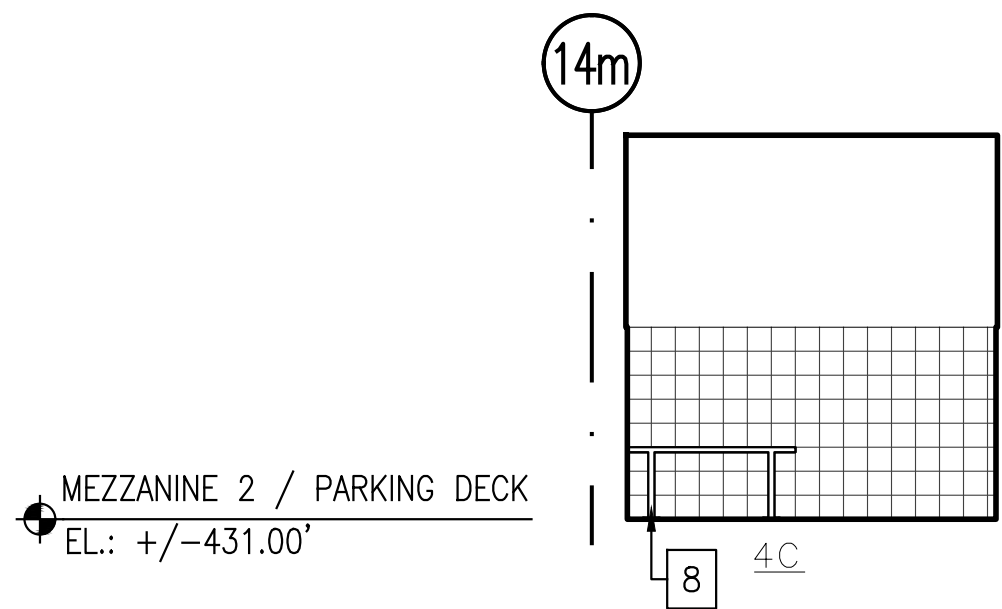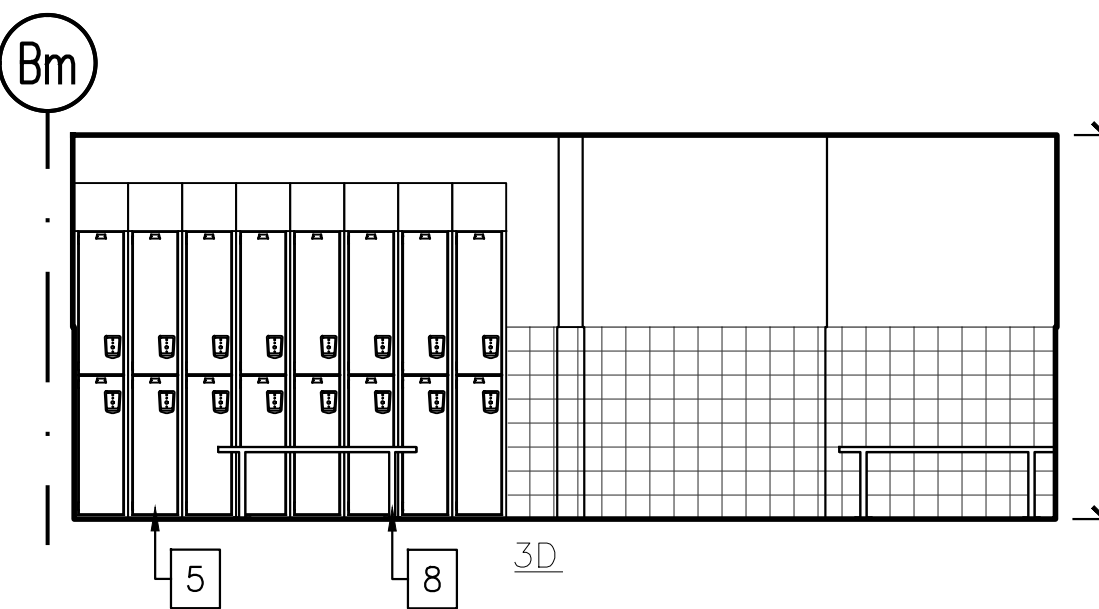

MEZZANINE 2 / PARKING DECK
EL.: +/-431.00'

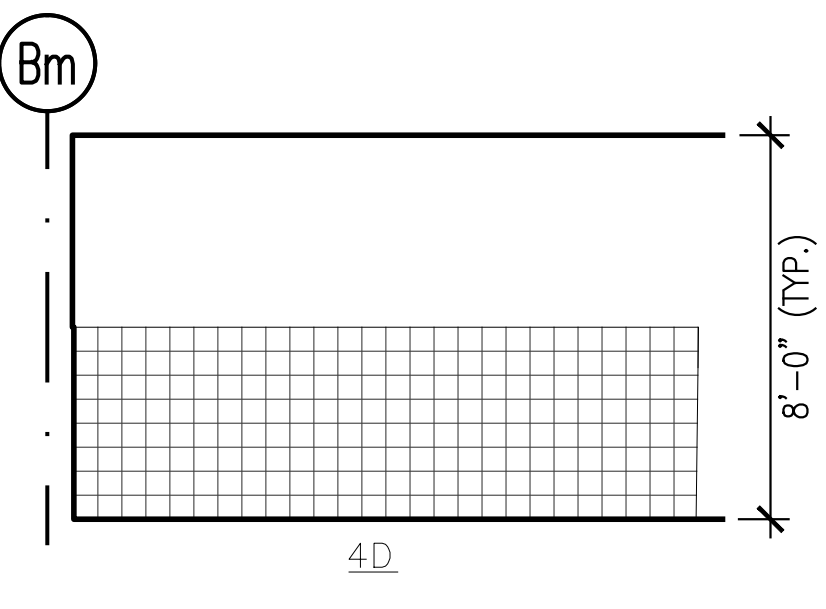

3 MEN'S LOCKER ROOM #306 - ELEVATIONS
SCALE: 1/4"=1'-0"

4 WOMEN'S LOCKER ROOM #310
ELEVATIONS
SCALE: 1/4"=1'-0"