




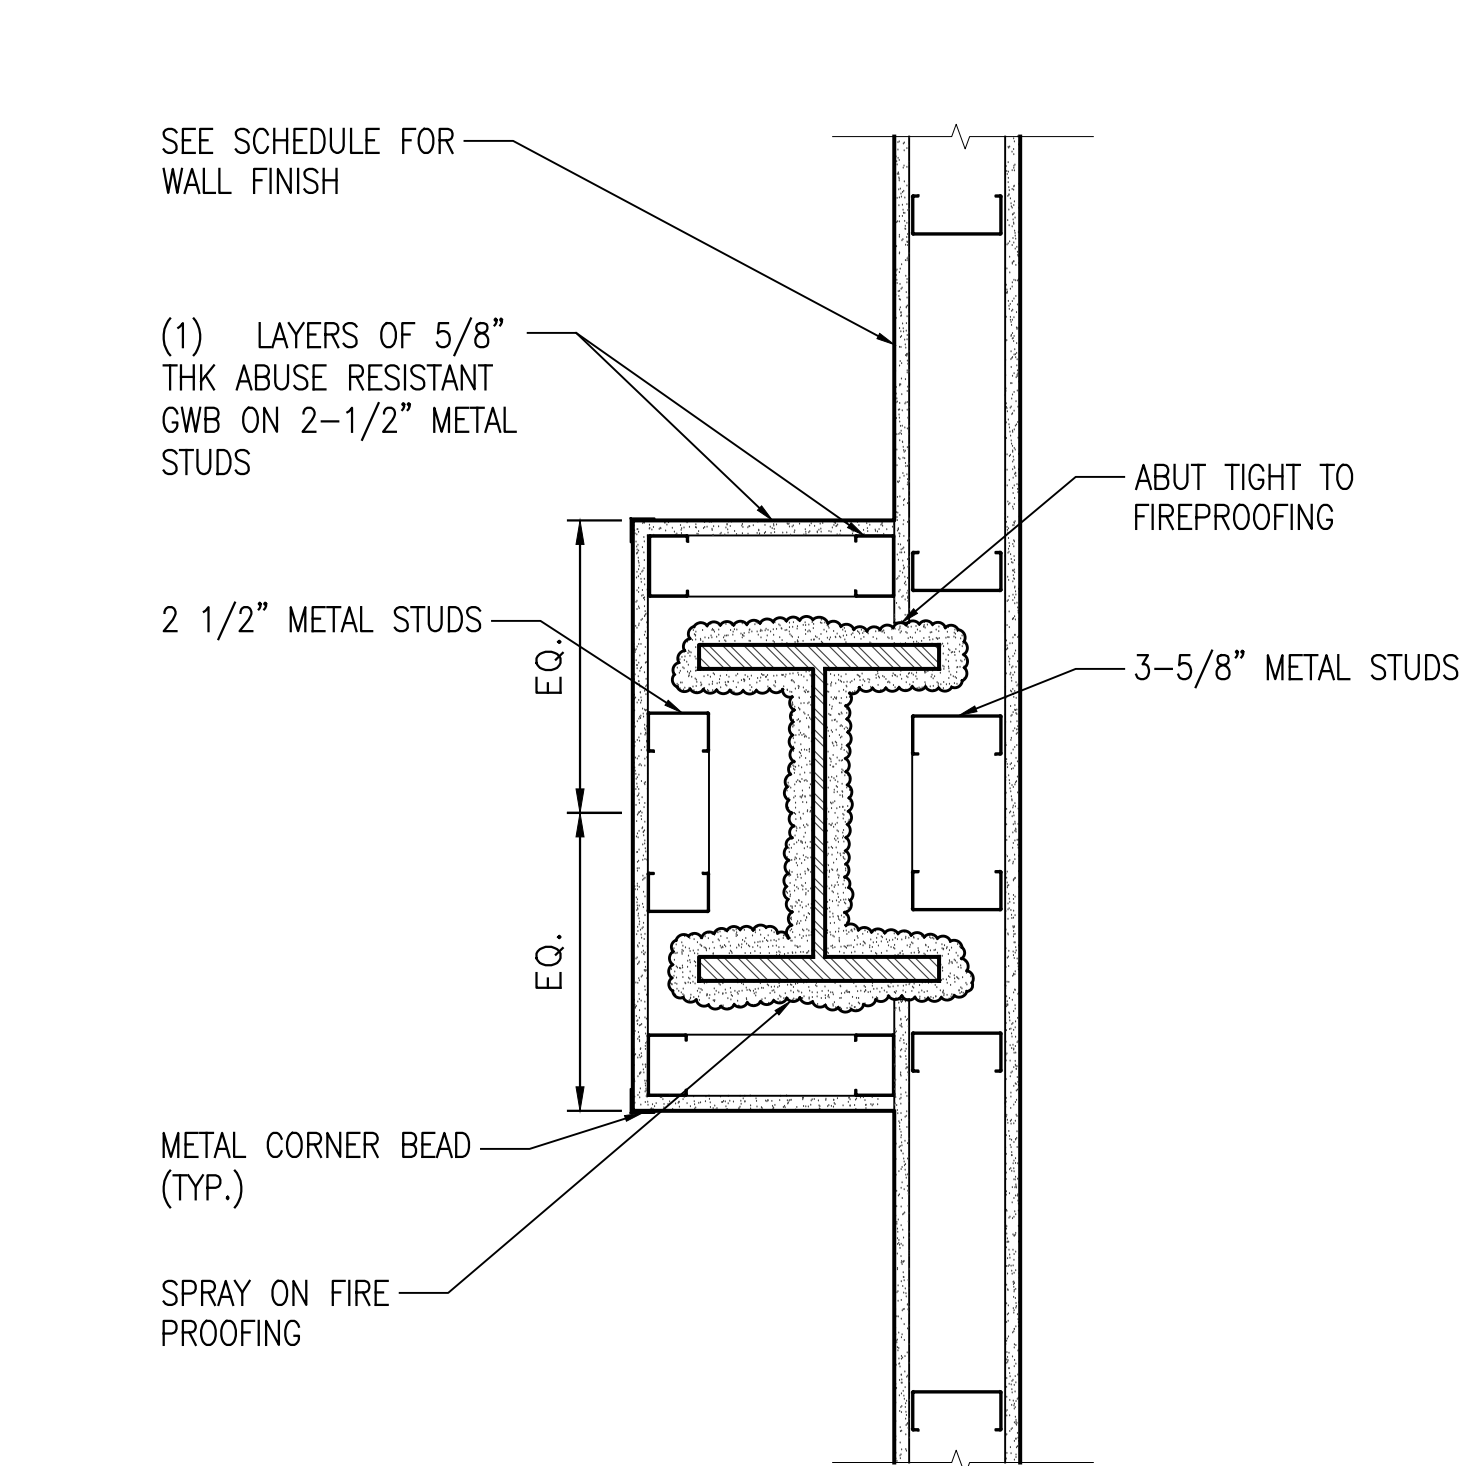


1 GYPSUM COLUMN ENCLOSURE
SCALE: 1-1/2"=1'-0"

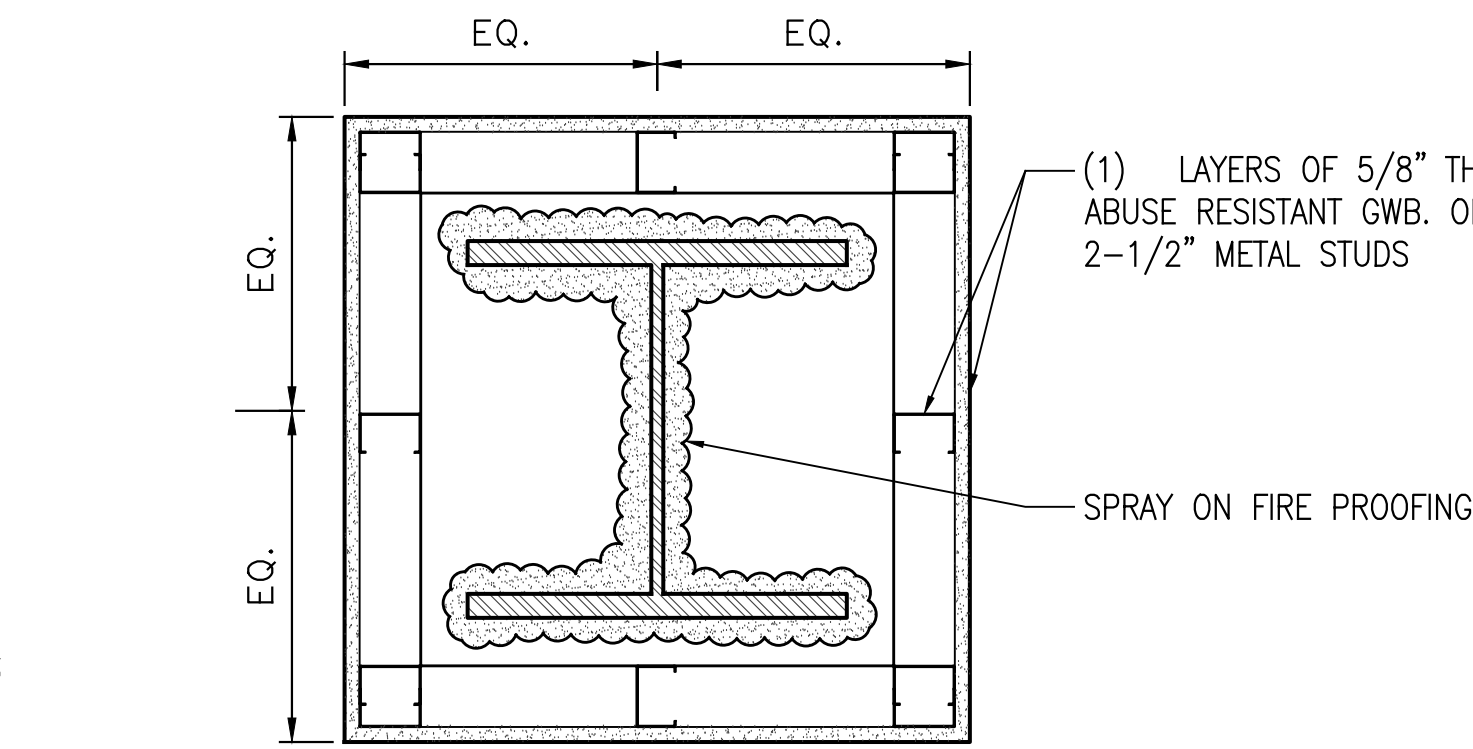


2 GYPSUM COLUMN ENCLOSURE
ADJ. TO GWB PARTITION
SCALE: 1-1/2"=1'-0"

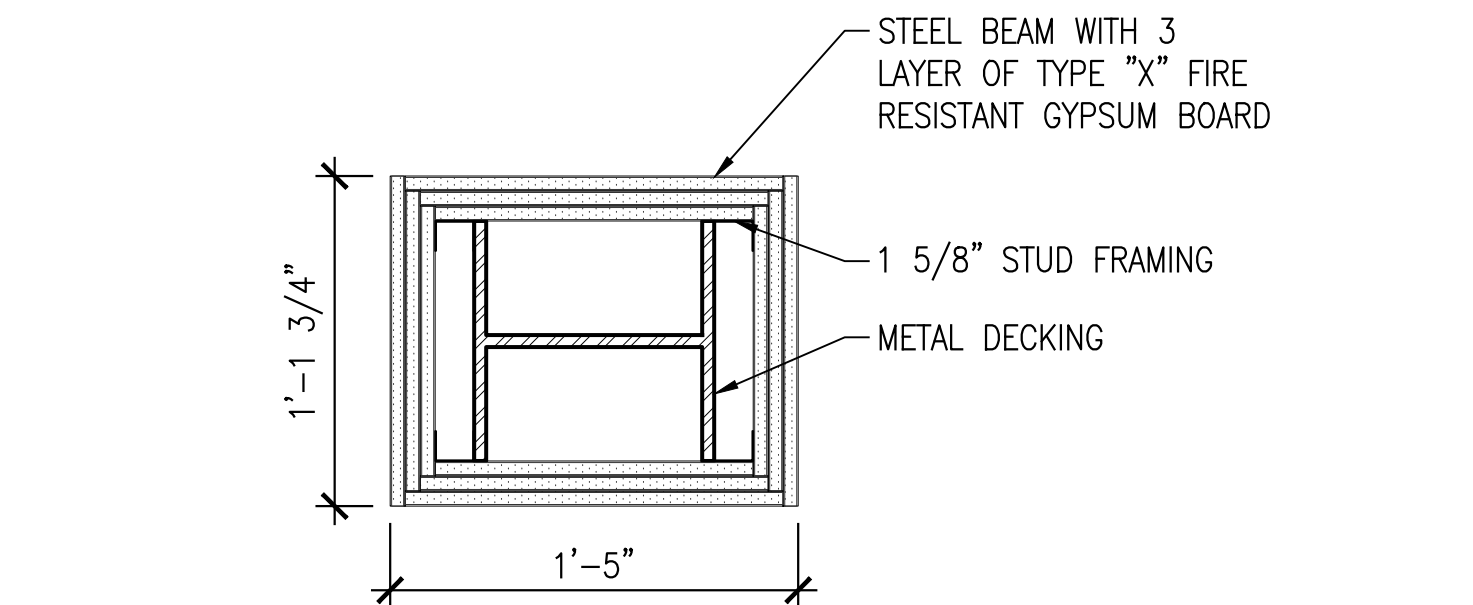


3 COLUMN ENCLOSURE DETAIL
SCALE: 1-1/2"=1'-0"

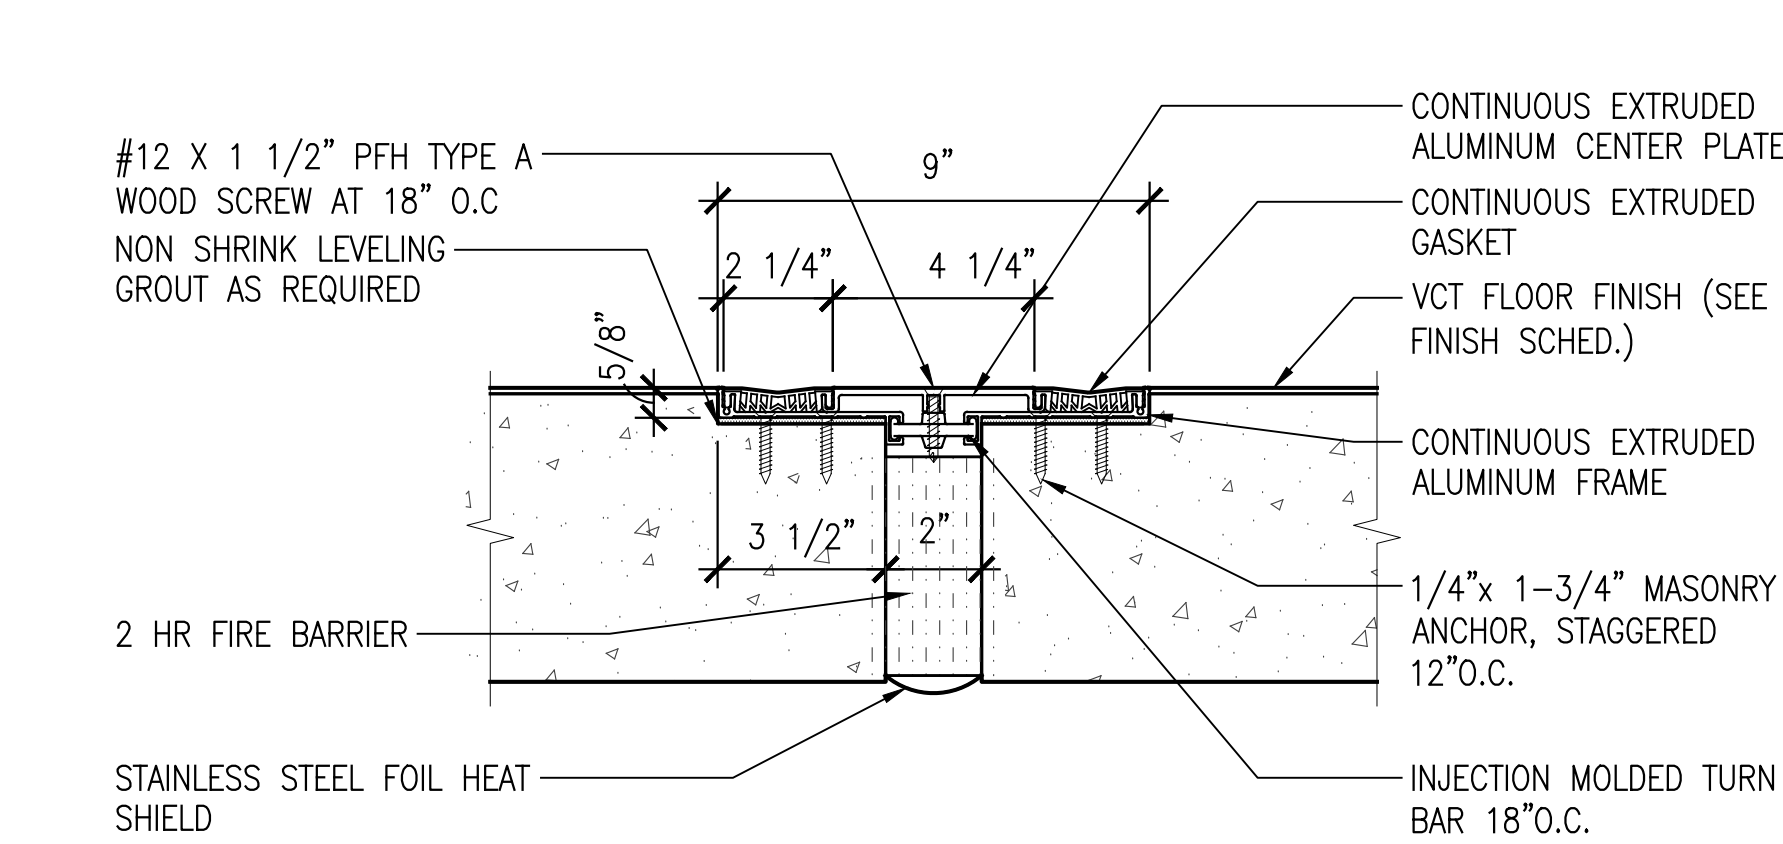


6 FLOOR EXPANSION
JOINT DETAIL
SCALE: 3"=1'-0"

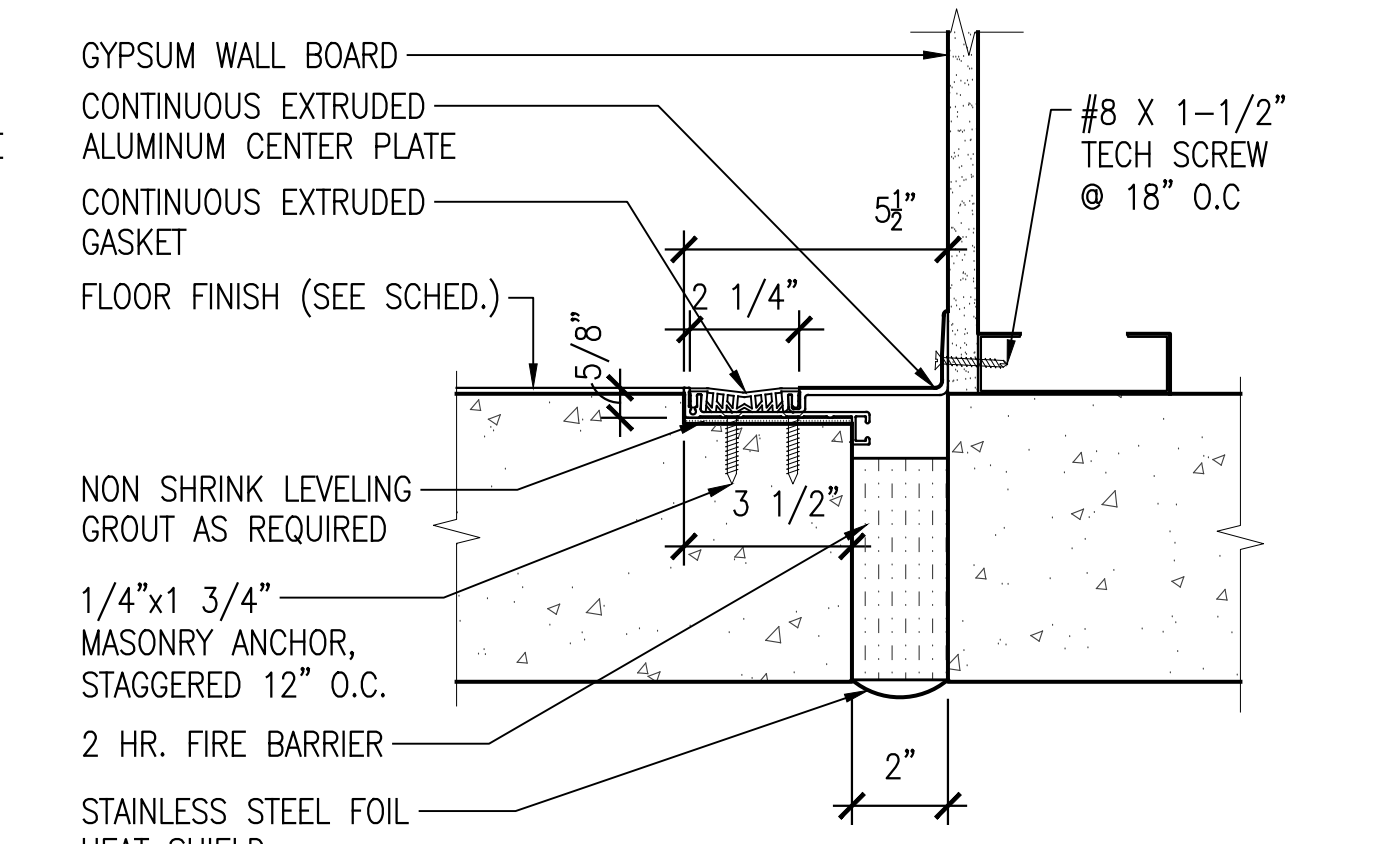


7 FLOOR /WALL EXPANSION
JOINT DETAIL
SCALE: 3"=1'-0"

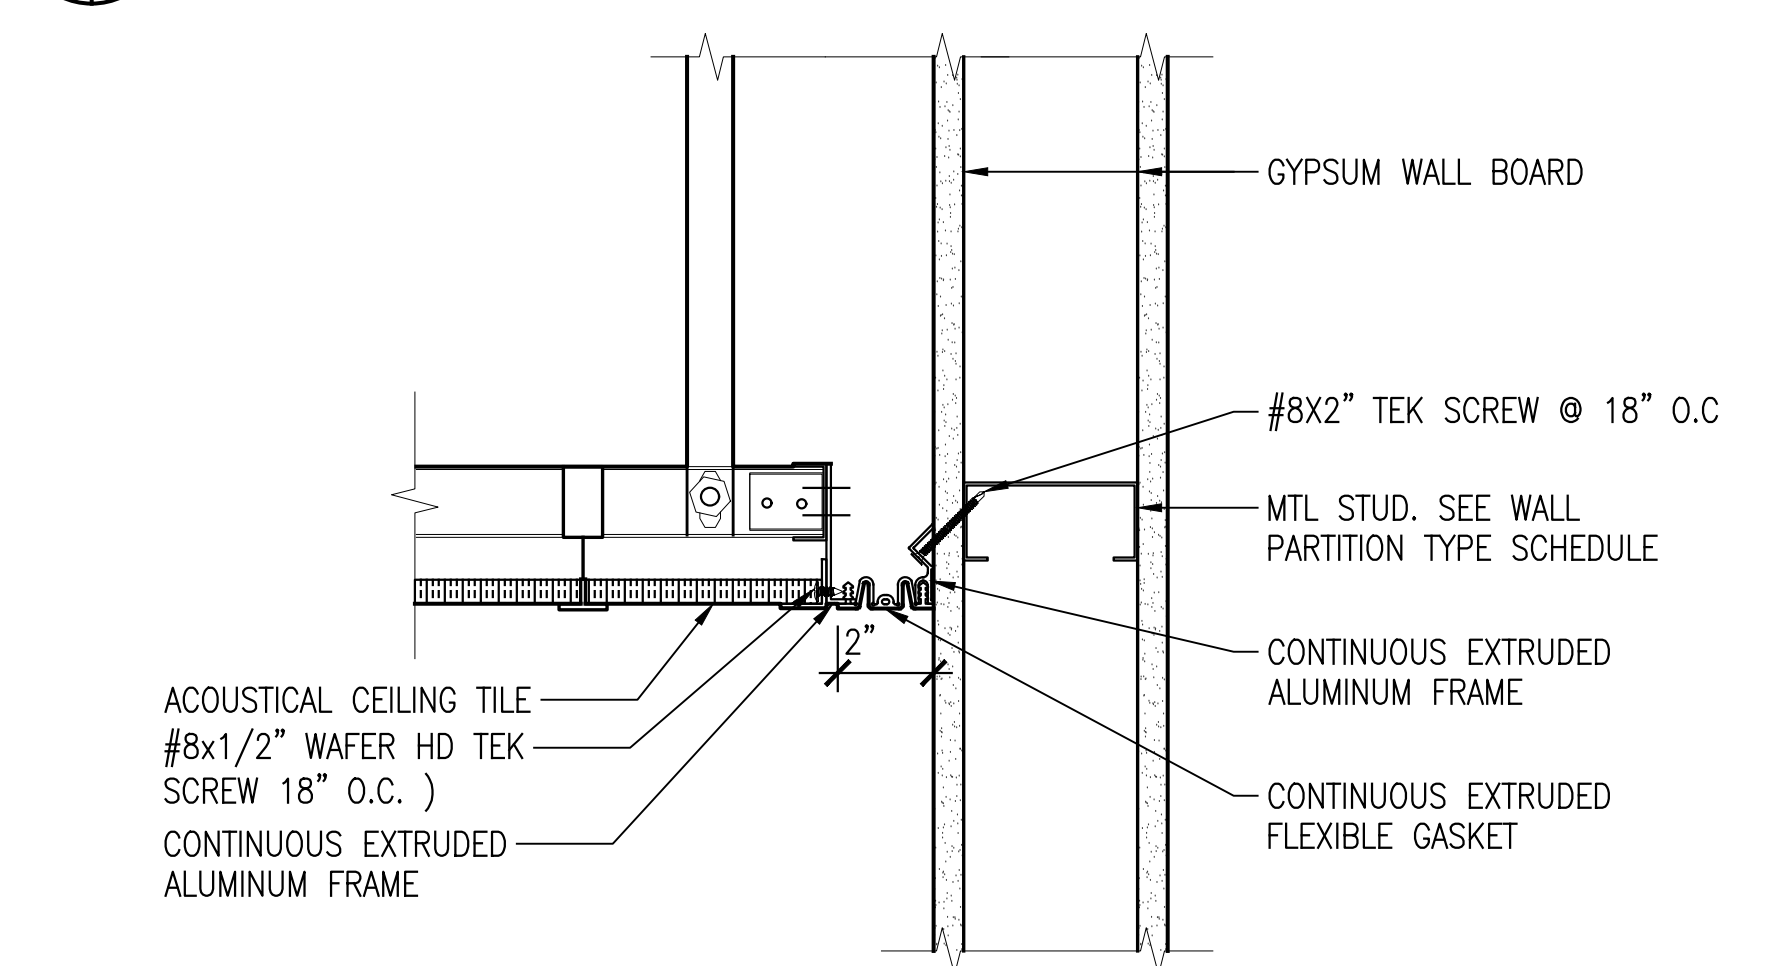


9 CEILING/WALL
EXPANSION JOINT DETAIL
SCALE: 3"=1'-0"

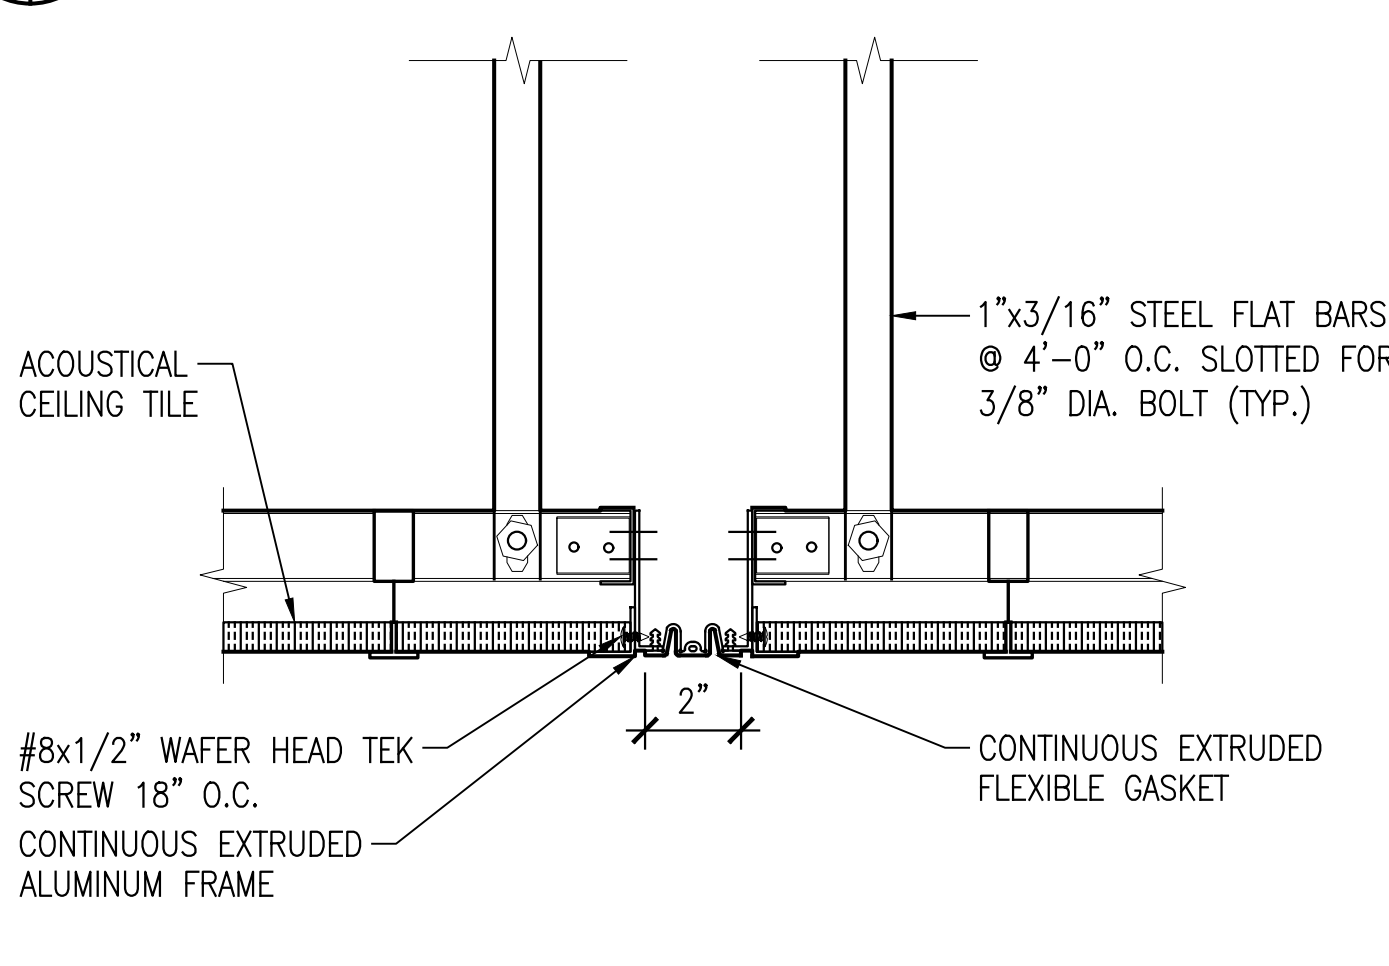


10 CEILING EXPANSION
JOINT DETAIL
SCALE: 3"=1'-0"

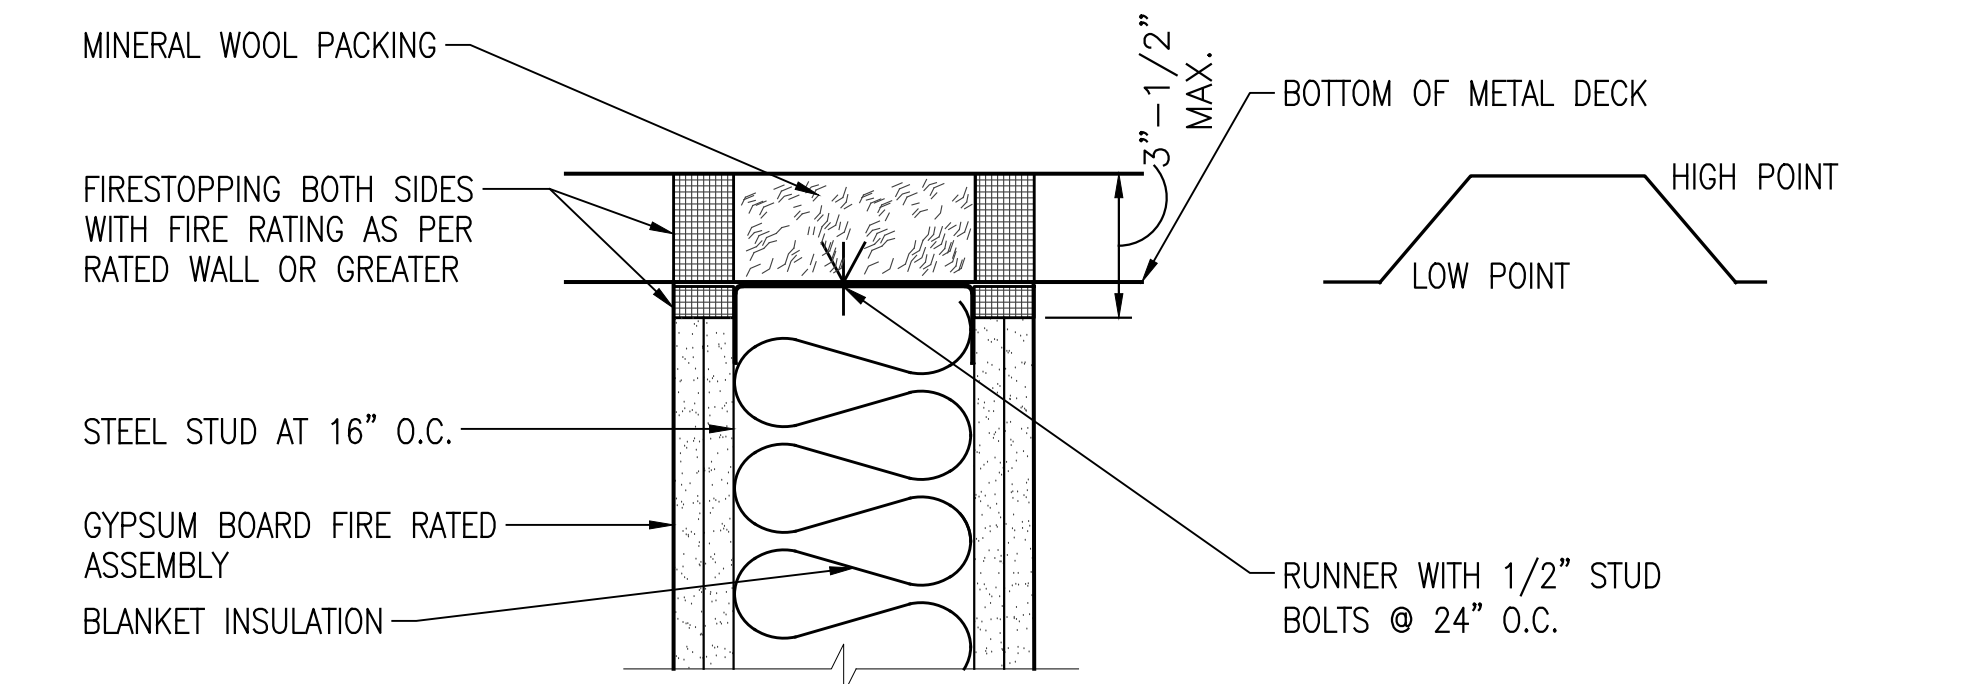


4 TYPICAL FIRESTOPPING
PERPENDICULAR TO METAL DECK
SCALE: 3"=1'-0"

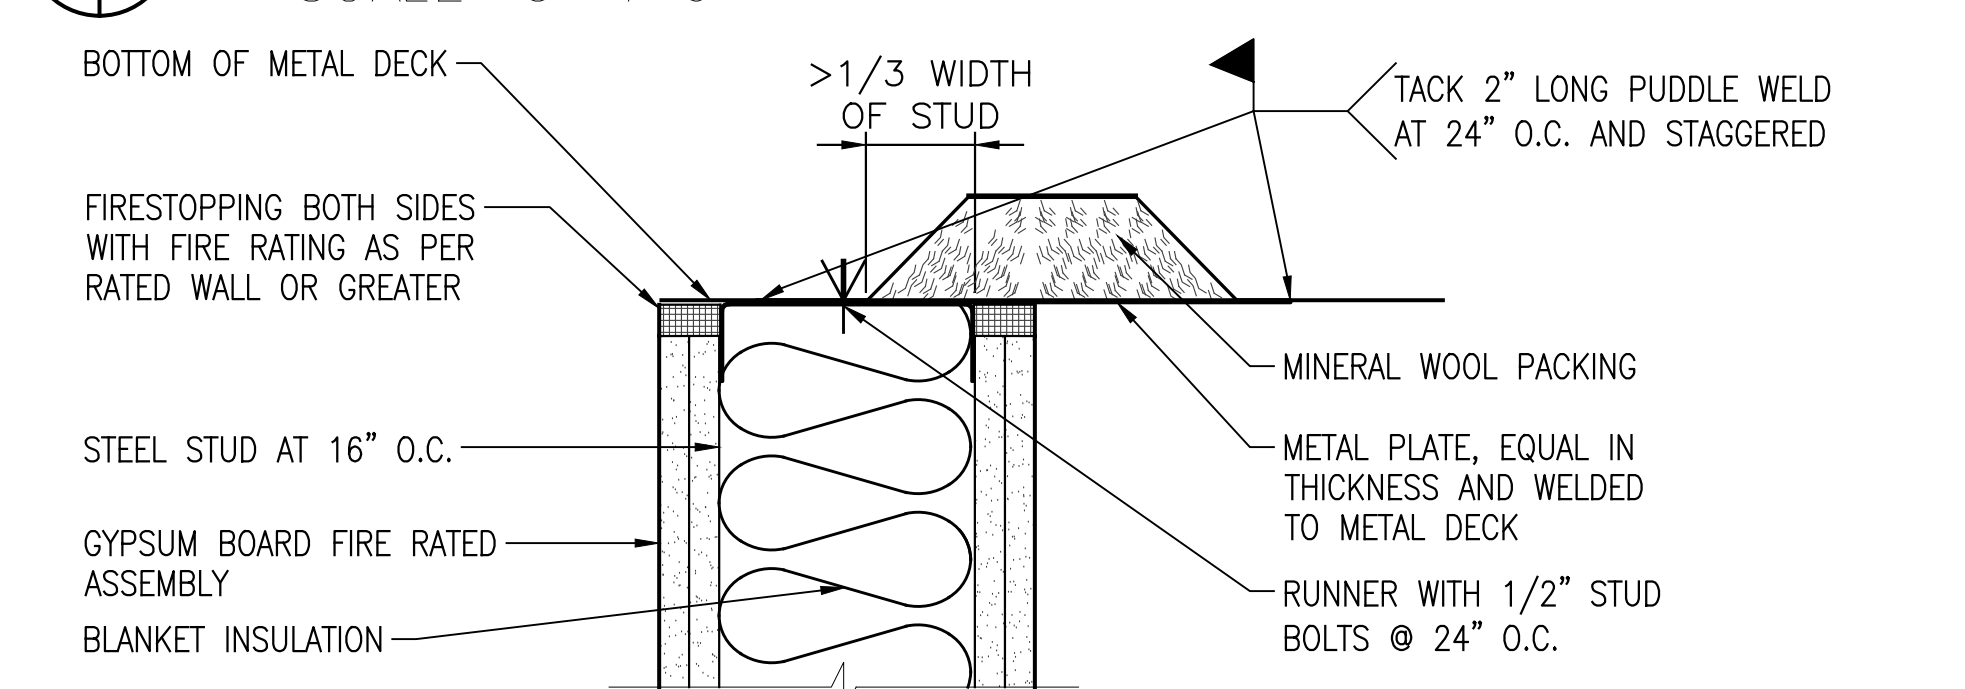

5 TYPICAL FIRESTOPPING
PARALLEL TO METAL DECK
SCALE: 3"=1'-0"

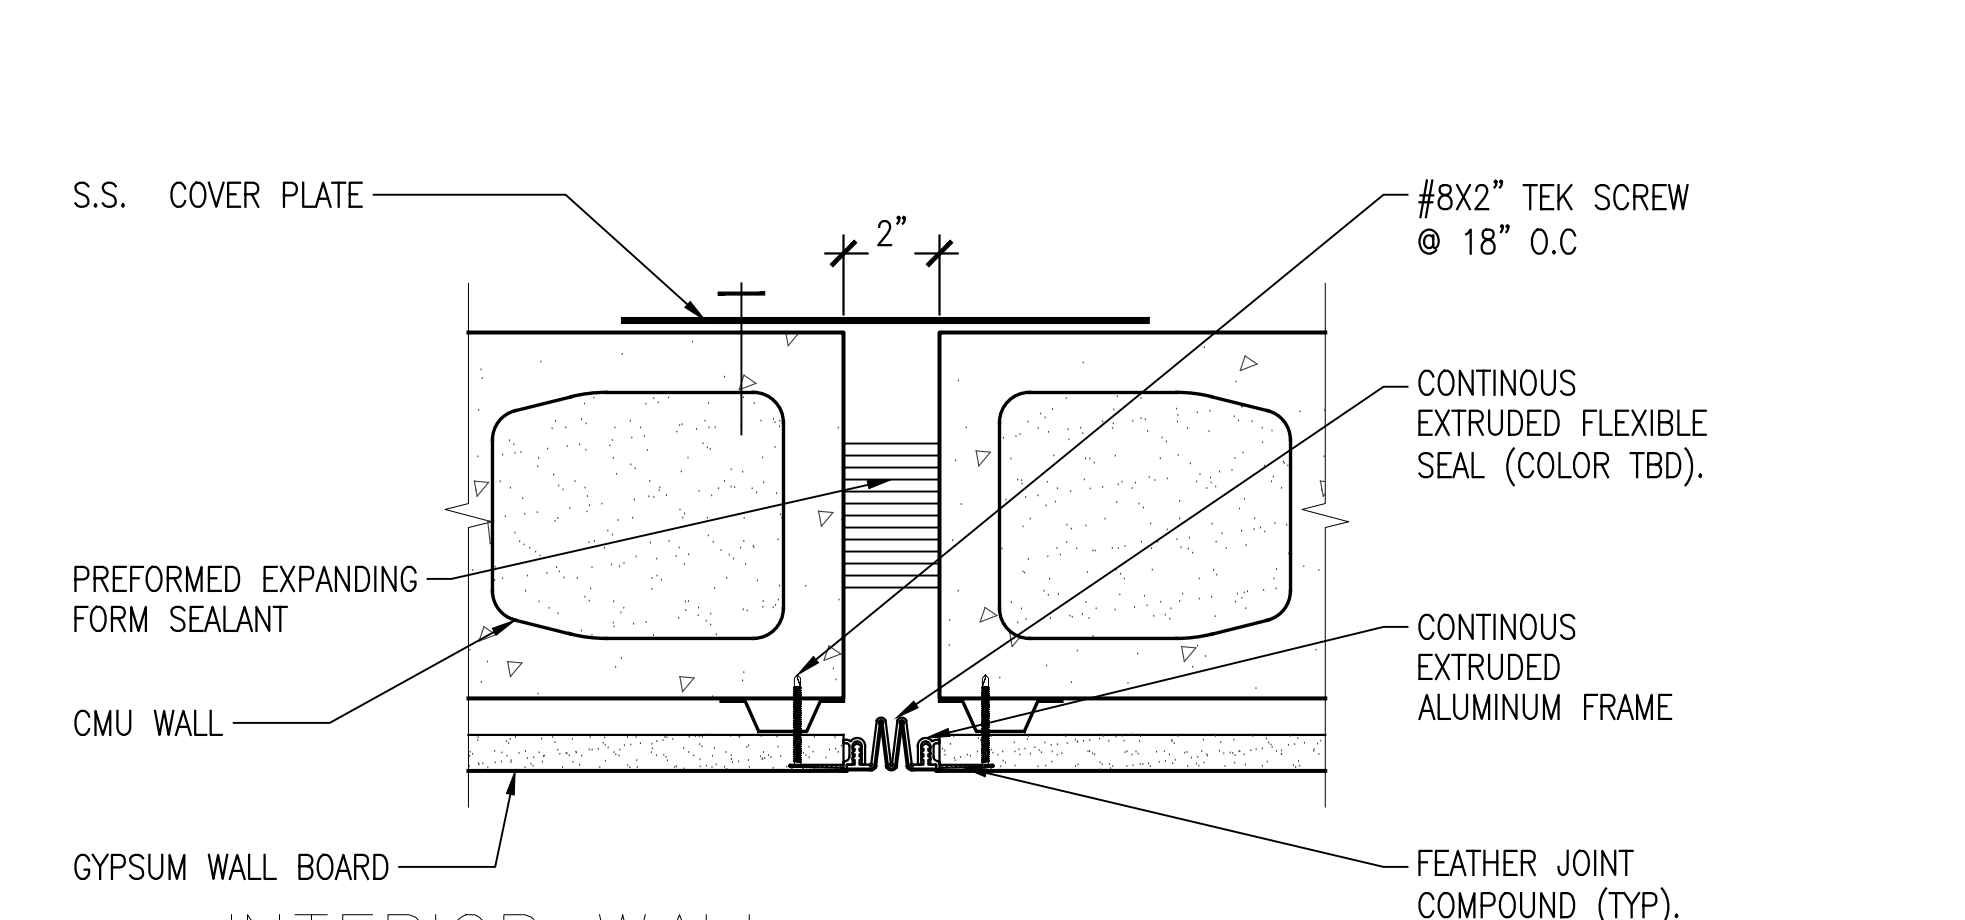

8 INTERIOR WALL
EXPANSION JOINT DETAIL
SCALE: 3"=1'-0"

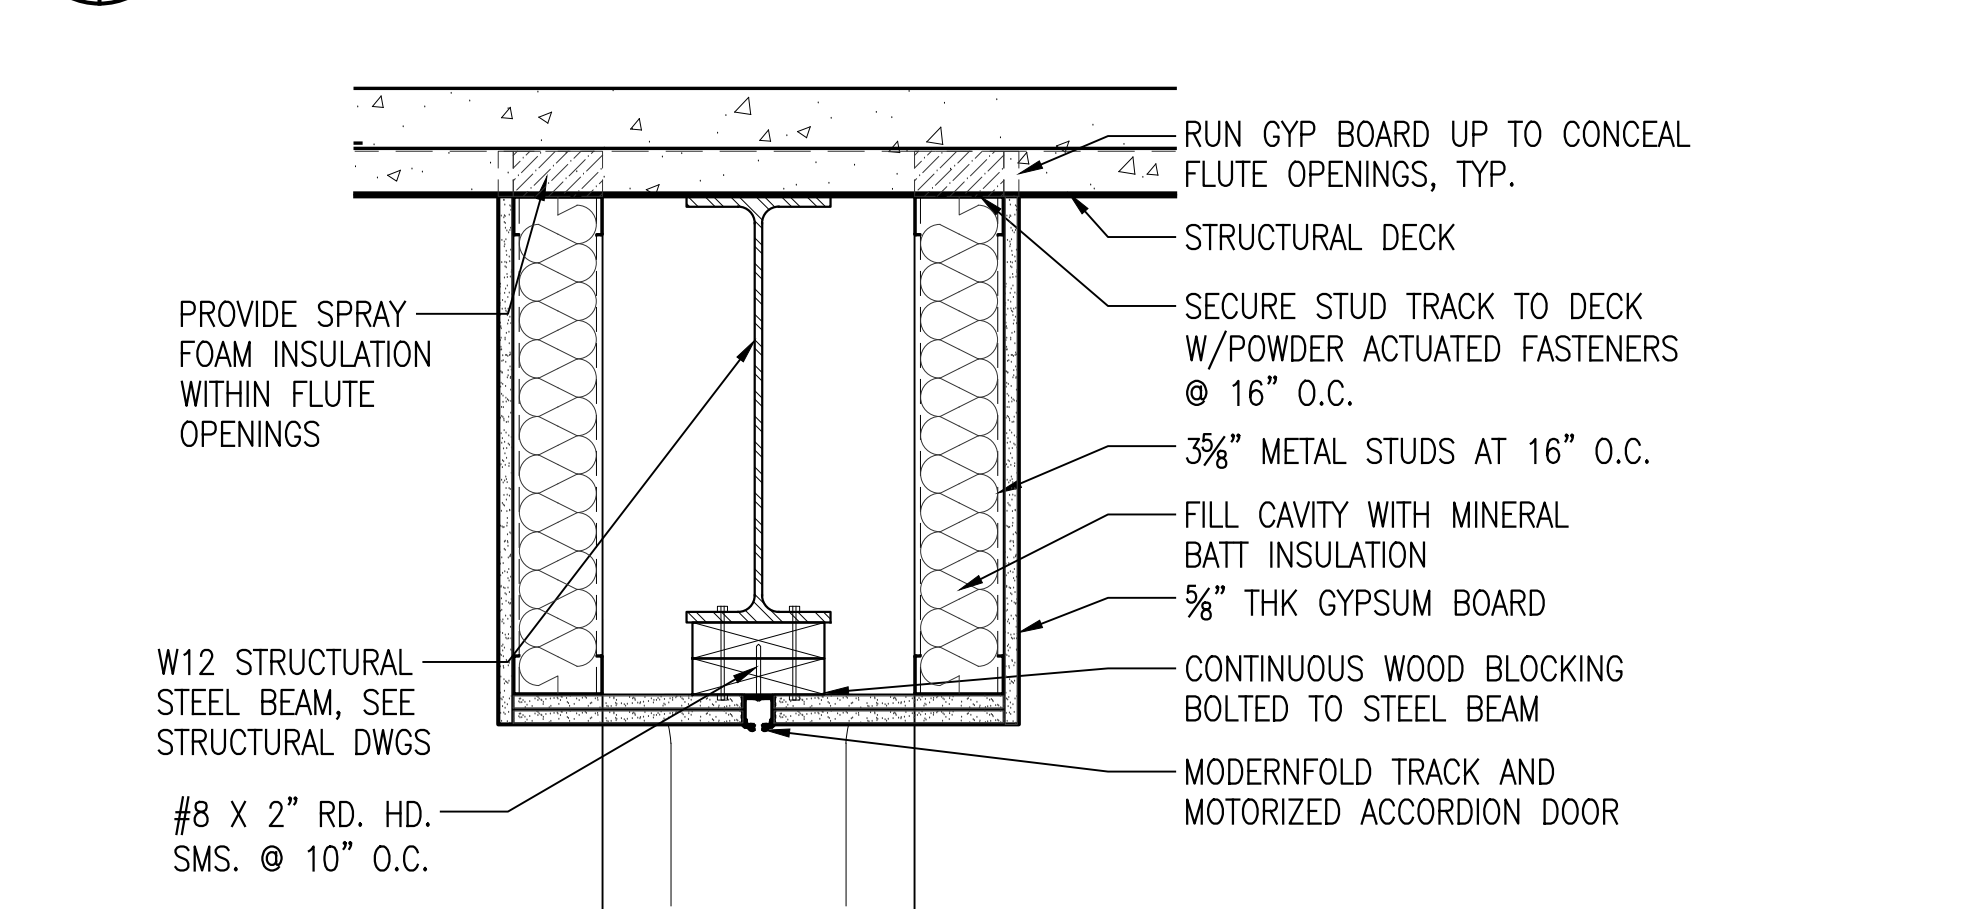

11 ACCORDION WALL
CEILING DETAIL
SCALE: 1-1/2"=1'-0"

ARCHITECT
di Domenico + Partners LLP
Architecture
Landscape Architecture
Planning
3743 Crescent Street, 3rd Floor
Long Island City, New York 11101
Tel 212-337-0400
Fax 212-337-3567

CIVIL PLANNING ENGINEER
JMC
JMC Planning Engineering Landscape
Architecture & Land Surveying, PLLC
120 Bedford Road
Armonk, New York 10504
Tel 914-273-5225
Fax 914-273-2102

MEP ENGINEER
Burns
BURNS ENGINEERING, PC.
1261 Broadway, Suite 708
New York, New York 10001
Tel 212-962-3503

STRUCTURAL ENGINEER
GEI
GEI50
1385 Broadway, 20th FL
New York, New York 10018
Tel 212-687-8282



MANHATTAN BEER DISTRIBUTORS
20 DUNNIGAN DRIVE
SUFFERN, NEW YORK

REV	DESCRIPTION	DATE
-	ISSUED FOR DOB SUBMISSION	9.10.21
-	ISSUED FOR BID	10.15.21
-	ISSUED FOR CONSTRUCTION	11.30.21
-	REVISED BID SET	01.20.22
-	REVISED FOR CONSTRUCTION	04.05.22
-	PER METAL PANEL REDESIGN	07.26.22
-	REVISED FOR CONSTRUCTION	08.15.22

DRAWN BY:	S. WOO
CHECKED BY:	D. TOBAR, R.A.
APPROVED BY:	A. BERGER, R.A.
DATE:	07.30.2021
SCALE:	AS NOTED

DRAWING TITLE:
**TYPICAL DETAILS AND
EXPANSION JOINTS**

DWG NUMBER:

A-521