



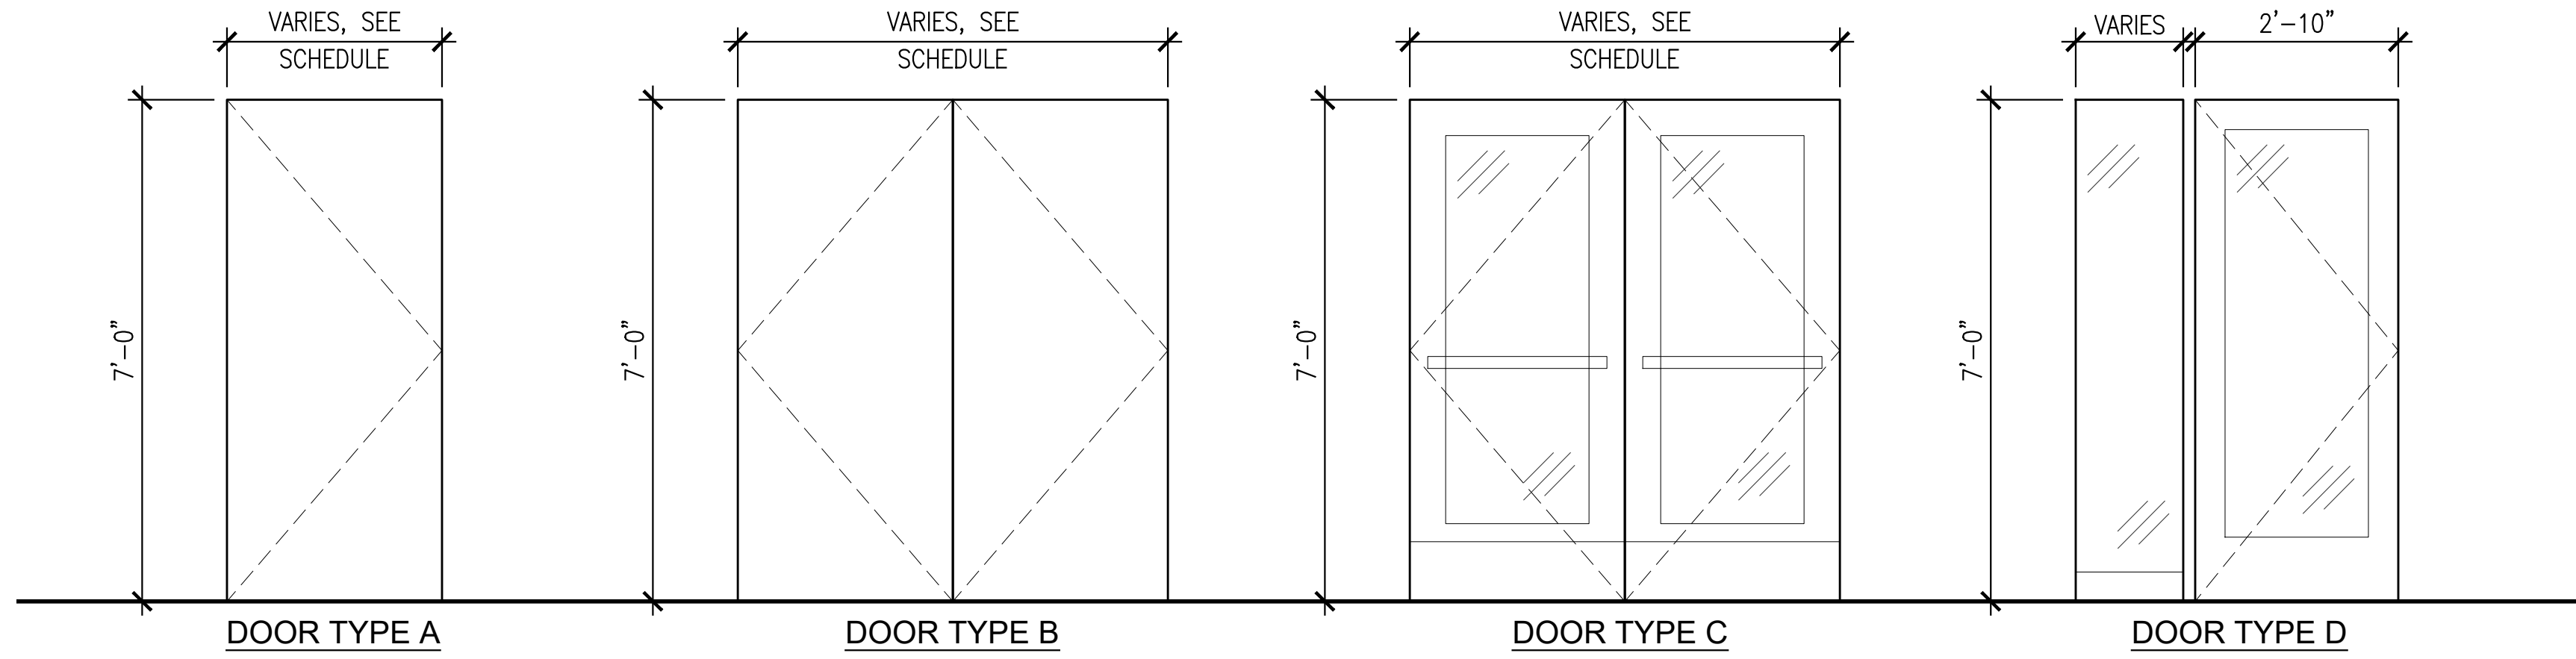

1 DOOR TYPES
- A-600

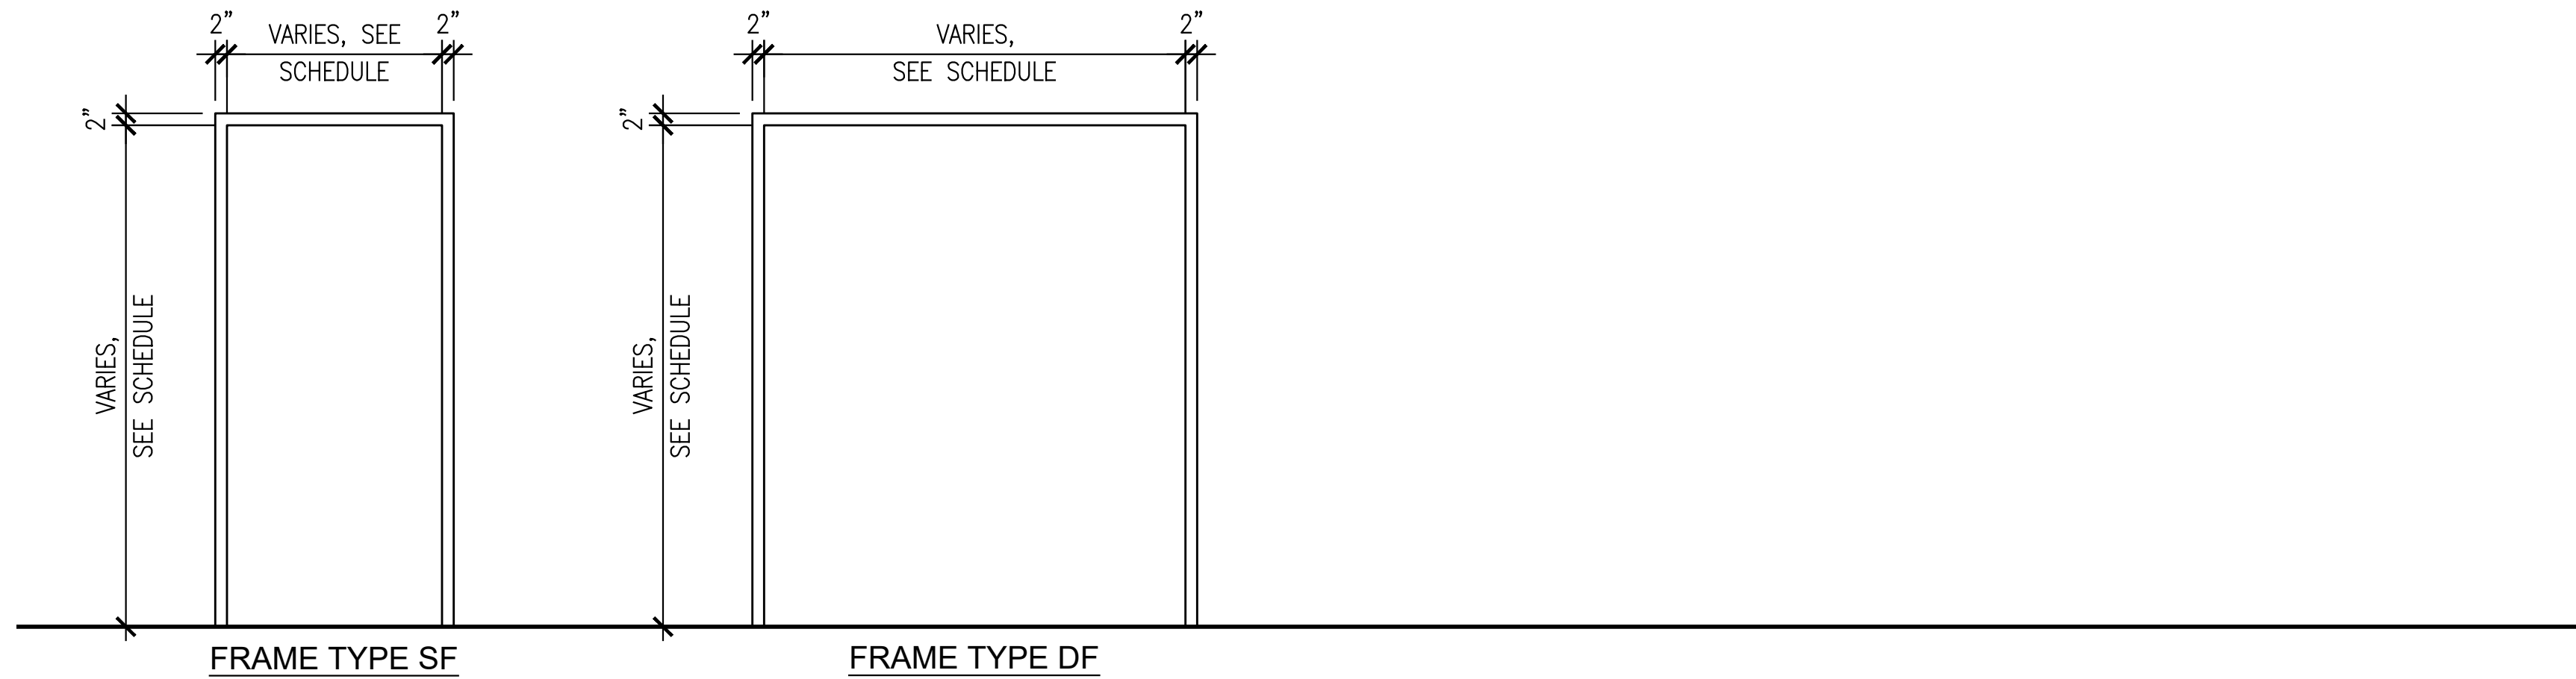

2 FRAME TYPES
- A-600

GENERAL NOTES:

1. ALL HOLLOW METAL DOORS THICKNESS SHALL BE 1 3/4" U.O.N.
2. WHERE (1) KICKPLATE IS SPECIFIED, INSTALL KICKPLATE ON PUSH SIDE OF DOOR IN THE DIRECTION OF TRAVEL.
3. REFER TO A-600 SERIES DWGS FOR DOOR DETAILS.

ARCHITECT

di Domenico + Partners LLP

Architecture
Landscape Architecture
Planning
3743 Crescent Street, 3rd Floor
Long Island City, New York 11101
Tel 212-337-0400
Fax 212-337-3567

CIVIL PLANNING ENGINEER

JMC

JMC Planning Engineering Landscape
Architecture & Land Surveying, PLLC
120 Bedford Road
Armonk, New York 10504
Tel 914-273-5225
Fax 914-273-2102

MEP ENGINEER

Burns

BURNS ENGINEERING, PC.
1261 Broadway, Suite 708
New York, New York 10001
Tel 212-962-3503

STRUCTURAL ENGINEER

GEI

GEI50
1365 Broadway, 20th FL
New York, New York 10018
Tel 212-687-8282



MANHATTAN BEER DISTRIBUTORS
20 DUNNIGAN DRIVE
SUFFERN, NEW YORK

REV	DESCRIPTION	DATE
–	ISSUED FOR DOB SUBMISSION	9.10.21
–	ISSUED FOR BID	10.15.21
–	ISSUED FOR CONSTRUCTION	11.30.21
–	REVISED BID SET	01.20.22
–	REVISED FOR CONSTRUCTION	04.05.22
–	PER METAL PANEL REDESIGN	07.26.22
–	REVISED FOR CONSTRUCTION	08.15.22

DRAWN BY :	S. WOO
CHECKED BY :	D. TOBAR, R.A.
APPROVED BY :	A. BERGER, R.A.
DATE :	07.30.2021
SCALE :	AS NOTED

DRAWING TITLE :

DOOR AND FRAME
TYPES

DWG NUMBER :

A-600