

| WINDOW SCHEDULE            |             |          |                       |                |               |        |                                  |              |      |                 |                   |                |               |                         |            |                                                    |
|----------------------------|-------------|----------|-----------------------|----------------|---------------|--------|----------------------------------|--------------|------|-----------------|-------------------|----------------|---------------|-------------------------|------------|----------------------------------------------------|
| WINDOW NO.                 | WINDOW TYPE | LOCATION |                       | FRAME MATERIAL | ROUGH OPENING |        | SILL HT. ABOVE FIN. FL. (V.I.F.) | DETAILS      |      |                 | FIRE RATED (MINS) | OPERABLE (Y/N) | SHADES BLINDS | MFR./ MODEL#            | GLASS TYPE | REMARKS                                            |
|                            |             | RM NO.   | RM. NAME              |                | WIDTH         | HEIGHT |                                  | HEAD         | JAMB | SILL/ THRESHOLD |                   |                |               |                         |            |                                                    |
| 1ST MEZZANINE LEVEL        |             |          |                       |                |               |        |                                  |              |      |                 |                   |                |               |                         |            |                                                    |
| 200                        | B           | 201      | OPERATIONS OFFICE     | ALUMINUM       | 3'-8"         | 3'-2"  | 3'-0"                            | WH3          | WJ3  | WS3             | NR                | Y              | N             | -                       | B          |                                                    |
| 201                        | B           | 201      | OPERATIONS OFFICE     | ALUMINUM       | 3'-8"         | 3'-2"  | 3'-0"                            | WH3          | WJ3  | WS3             | NR                | Y              | N             | -                       | B          |                                                    |
| 202                        | B           | 201      | OPERATIONS OFFICE     | ALUMINUM       | 3'-8"         | 3'-2"  | 3'-0"                            | WH3          | WJ3  | WS3             | NR                | Y              | N             | -                       | B          |                                                    |
| 203                        | B           | 201      | OPERATIONS OFFICE     | ALUMINUM       | 3'-8"         | 3'-2"  | 3'-0"                            | WH3          | WJ3  | WS3             | NR                | Y              | N             | -                       | B          |                                                    |
| 204                        | B           | 203      | OPERATIONS OFFICE     | ALUMINUM       | 3'-8"         | 3'-2"  | 3'-0"                            | WH3          | WJ3  | WS3             | NR                | Y              | N             | -                       | B          |                                                    |
| 205                        | B           | 203      | OPERATIONS OFFICE     | ALUMINUM       | 3'-8"         | 3'-2"  | 3'-0"                            | WH3          | WJ3  | WS3             | NR                | Y              | N             | -                       | B          |                                                    |
| 206                        | B           | 209      | BREAK ROOM            | ALUMINUM       | 3'-8"         | 3'-2"  | 3'-0"                            | WH3          | WJ3  | WS3             | NR                | Y              | N             | -                       | B          |                                                    |
| 207                        | B           | 209      | BREAK ROOM            | ALUMINUM       | 3'-8"         | 3'-2"  | 3'-0"                            | WH3          | WJ3  | WS3             | NR                | Y              | N             | -                       | B          |                                                    |
| 208                        | B           | 209      | BREAK ROOM            | ALUMINUM       | 3'-8"         | 3'-2"  | 3'-0"                            | WH3          | WJ3  | WS3             | NR                | Y              | N             | -                       | B          |                                                    |
| 209                        | B           | 209      | BREAK ROOM            | ALUMINUM       | 3'-8"         | 3'-2"  | 3'-0"                            | WH3          | WJ3  | WS3             | NR                | Y              | N             | -                       | B          |                                                    |
| 210                        | C           | 205      | DELIVERY              | ALUMINUM       | -             | -      | 3'-7"                            | STOREFRONT   |      |                 | NR                | N              | N             | TBD                     | D          | TELLER WINDOW TO BE INTEGRATED WITH KAWNEER ENCORE |
| 211                        | C           | 205      | DELIVERY              | ALUMINUM       | -             | -      | 3'-7"                            | STOREFRONT   |      |                 | NR                | N              | N             | TBD                     | D          |                                                    |
| 212                        | C           | 205      | DELIVERY              | ALUMINUM       | -             | -      | 3'-7"                            | STOREFRONT   |      |                 | NR                | N              | N             | TBD                     | D          |                                                    |
| 213                        | A           | 205      | DELIVERY              | ALUMINUM       | 3'-8"         | 3'-2"  | 3'-0"                            | WH4          | WJ4  | WS4             | NR                | N              | N             | -                       | C          |                                                    |
| 214                        | A           | 205      | DELIVERY              | ALUMINUM       | 3'-8"         | 3'-2"  | 3'-0"                            | WH4          | WJ4  | WS4             | NR                | N              | N             | -                       | C          |                                                    |
| 215                        | A           | 211      | EGRESS STAIR C        | ALUMINUM       | 3'-0"         | 4'-0"  | 3'-0"                            | WH1          | WJ1  | WS1             | NR                | N              | N             | -                       | A          |                                                    |
| 216                        | C           | 202      | SETTLEMENT ROOM       | ALUMINUM       | 2'-4"         | 4'-3"  | 3'-7"                            | STOREFRONT   |      |                 | NR                | N              | N             | TBD                     | D          | TELLER WINDOW                                      |
| 217                        | C           | 202      | SETTLEMENT ROOM       | ALUMINUM       | 2'-4"         | 4'-3"  | 3'-7"                            | STOREFRONT   |      |                 | NR                | N              | N             | TBD                     | D          | TELLER WINDOW                                      |
| 2ND MEZZANINE LEVEL        |             |          |                       |                |               |        |                                  |              |      |                 |                   |                |               |                         |            |                                                    |
| 300                        | A           | 302      | EGRESS STAIR B        | ALUMINUM       | 3'-0"         | 4'-0"  | 3'-0"                            | WH1          | WJ1  | WS1             | NR                | N              | N             | -                       | A          |                                                    |
| 301                        | B           | 303      | MANAGERIAL OPS OFFICE | ALUMINUM       | 3'-8"         | 3'-2"  | 3'-0"                            | WH3          | WJ3  | WS3             | NR                | Y              | Y             | -                       | B          |                                                    |
| 302                        | B           | 303      | MANAGERIAL OPS OFFICE | ALUMINUM       | 3'-8"         | 3'-2"  | 3'-0"                            | WH3          | WJ3  | WS3             | NR                | Y              | Y             | -                       | B          |                                                    |
| 303                        | B           | 303      | MANAGERIAL OPS OFFICE | ALUMINUM       | 3'-8"         | 3'-2"  | 3'-0"                            | WH3          | WJ3  | WS3             | NR                | Y              | N             | -                       | B          |                                                    |
| 304                        | B           | 304      | FACILITY DIRECTOR     | ALUMINUM       | 3'-8"         | 3'-2"  | 3'-0"                            | WH3          | WJ3  | WS3             | NR                | Y              | N             | -                       | B          |                                                    |
| 305                        | B           | 305      | CONFERENCE ROOM       | ALUMINUM       | 3'-8"         | 3'-2"  | 3'-0"                            | WH3          | WJ3  | WS3             | NR                | Y              | N             | -                       | B          |                                                    |
| 306                        | B           | 305      | CONFERENCE ROOM       | ALUMINUM       | 3'-8"         | 3'-2"  | 3'-0"                            | WH3          | WJ3  | WS3             | NR                | Y              | N             | -                       | B          |                                                    |
| 307                        | A           | 313      | EGRESS STAIR C        | ALUMINUM       | 3'-0"         | 4'-0"  | 3'-0"                            | WH1          | WJ1  | WS1             | NR                | N              | N             | -                       | A          |                                                    |
| 308                        | A           | 313      | EGRESS STAIR C        | ALUMINUM       | 3'-0"         | 4'-0"  | 3'-0"                            | WH1          | WJ1  | WS1             | NR                | N              | N             | -                       | A          | Ⓢ LANDING 2                                        |
| 309                        | A           | 302      | EGRESS STAIR B        | ALUMINUM       | 4'-0"         | 4'-0"  | 3'-0"                            | WH1          | WJ1  | WS1             | NR                | N              | N             | -                       | A          |                                                    |
| 310                        | A           | 302      | EGRESS STAIR B        | ALUMINUM       | 4'-0"         | 4'-0"  | 3'-0"                            | WH1          | WJ1  | WS1             | NR                | N              | N             | -                       | A          |                                                    |
| ADMIN. OFFICE LEVEL        |             |          |                       |                |               |        |                                  |              |      |                 |                   |                |               |                         |            |                                                    |
| 400                        | D           | 402      | PRESENTATION HALL     | ALUMINUM       | -             | -      | 3'-6 1/2"                        | CURTAIN WALL |      |                 | NR                | Y              | N             | KAWNEER /WINDOW 8225TLF | A          |                                                    |
| 401                        | D           | 404      | CONFERENCE ROOM       | ALUMINUM       | -             | -      | 3'-6 1/2"                        | CURTAIN WALL |      |                 | NR                | Y              | N             |                         | A          |                                                    |
| 402                        | D           | 405      | OFFICE "1"            | ALUMINUM       | -             | -      | 3'-6 1/2"                        | CURTAIN WALL |      |                 | NR                | Y              | N             |                         | A          |                                                    |
| 403                        | D           | 406      | OFFICE "2"            | ALUMINUM       | -             | -      | 3'-6 1/2"                        | CURTAIN WALL |      |                 | NR                | Y              | N             |                         | A          |                                                    |
| 404                        | D           | 407      | OFFICE "3"            | ALUMINUM       | -             | -      | 3'-6 1/2"                        | CURTAIN WALL |      |                 | NR                | Y              | N             |                         | A          |                                                    |
| 405                        | D           | 408      | OFFICE "4"            | ALUMINUM       | -             | -      | 3'-6 1/2"                        | CURTAIN WALL |      |                 | NR                | Y              | N             |                         | A          |                                                    |
| 406                        | D           | 409      | OFFICE "5"            | ALUMINUM       | -             | -      | 3'-6 1/2"                        | CURTAIN WALL |      |                 | NR                | Y              | N             |                         | A          |                                                    |
| 407                        | D           | 410      | OFFICE "6"            | ALUMINUM       | -             | -      | 3'-6 1/2"                        | CURTAIN WALL |      |                 | NR                | Y              | N             |                         | A          |                                                    |
| 408                        | D           | 411      | OFFICE "7"            | ALUMINUM       | -             | -      | 3'-6 1/2"                        | CURTAIN WALL |      |                 | NR                | Y              | N             |                         | A          |                                                    |
| 409                        | D           | 410      | OFFICE "6"            | ALUMINUM       | -             | -      | 3'-6 1/2"                        | CURTAIN WALL |      |                 | NR                | Y              | N             |                         | A          |                                                    |
| 410                        | D           | 412      | GSM OFFICE 1          | ALUMINUM       | -             | -      | 3'-6 1/2"                        | CURTAIN WALL |      |                 | NR                | Y              | N             |                         | A          |                                                    |
| 411                        | D           | 427      | TOILET                | ALUMINUM       | -             | -      | 3'-6 1/2"                        | CURTAIN WALL |      |                 | NR                | Y              | N             |                         | A*         | SPANDREL UNIT                                      |
| 412                        | D           | 413      | GSM OFFICE 2          | ALUMINUM       | -             | -      | 3'-6 1/2"                        | CURTAIN WALL |      |                 | NR                | Y              | N             |                         | A          |                                                    |
| 413                        | A           | 400      | EGRESS STAIR B        | ALUMINUM       | 3'-0"         | 4'-0"  | 3'-0"                            | WH1          | WJ1  | WS1             | NR                | N              | N             | -                       | A          | Ⓢ LANDING 3                                        |
| 414                        | A           | 400      | EGRESS STAIR B        | ALUMINUM       | 3'-0"         | 4'-0"  | 3'-0"                            | WH1          | WJ1  | WS1             | NR                | N              | N             | -                       | A          |                                                    |
| 415                        | A           | 415      | EGRESS STAIR C        | ALUMINUM       | 3'-0"         | 4'-0"  | 3'-0"                            | WH1          | WJ1  | WS1             | NR                | N              | N             | -                       | A          |                                                    |
| 416                        | A           | 415      | EGRESS STAIR C        | ALUMINUM       | 3'-0"         | 4'-0"  | 3'-0"                            | WH1          | WJ1  | WS1             | NR                | N              | N             | -                       | A          | Ⓢ LANDING 3                                        |
| ADMIN. ROOF/STAIR BULKHEAD |             |          |                       |                |               |        |                                  |              |      |                 |                   |                |               |                         |            |                                                    |
| 500                        | A           | 500      | EGRESS STAIR B        | ALUMINUM       | 3'-0"         | 4'-0"  | 3'-0"                            | WH1          | WJ1  | WS1             | NR                | N              | N             | -                       | A          | Ⓢ LANDING 4                                        |
| 501                        | A           | 500      | EGRESS STAIR B        | ALUMINUM       | 3'-0"         | 4'-0"  | 3'-0"                            | WH1          | WJ1  | WS1             | NR                | N              | N             | -                       | A          |                                                    |
| 502                        | A           | 500      | EGRESS STAIR B        | ALUMINUM       | 4'-0"         | 4'-0"  | 3'-0"                            | WH1          | WJ1  | WS1             | NR                | N              | N             | -                       | A          |                                                    |
| 503                        | A           | 502      | EGRESS STAIR C        | ALUMINUM       | 4'-0"         | 4'-0"  | 3'-0"                            | WH1          | WJ1  | WS1             | NR                | N              | N             | -                       | A          |                                                    |
| 504                        | A           | 502      | EGRESS STAIR C        | ALUMINUM       | 3'-0"         | 4'-0"  | 3'-0"                            | WH1          | WJ1  | WS1             | NR                | N              | N             | -                       | A          | Ⓢ LANDING 4                                        |

| STOREFRONT/CURTAIN WALL GLAZING          |                   |                |            |                                    |
|------------------------------------------|-------------------|----------------|------------|------------------------------------|
| LOCATION                                 |                   | FRAME MATERIAL | GLASS TYPE | REMARKS                            |
| RM NO.                                   | RM. NAME          |                |            |                                    |
| 1 ST MEZZANINE - STOREFRONT/CURTAIN WALL |                   |                |            |                                    |
| 201                                      | OPERATIONS OFFICE | ALUMINUM       | B          |                                    |
| 204                                      | CORRIDOR          | ALUMINUM       | C          | PRIVACY AREA SHALL BE OPAQUE SOLID |
| 209                                      | BREAK ROOM        | ALUMINUM       | B          |                                    |
| 2 ST MEZZANINE - STOREFRONT/CURTAIN WALL |                   |                |            |                                    |
| 311                                      | TBD               | ALUMINUM       | B          |                                    |
| 314                                      | LOBBY             | ALUMINUM       | B          |                                    |
| ADMIN. OFFICE - STOREFRONT/CURTAIN WALL  |                   |                |            |                                    |
| 424                                      | PANTRY/KITCHEN    | ALUMINUM       | B          |                                    |
| 414                                      | ADMIN. CENTER     | ALUMINUM       | A          |                                    |

GLASS TYPES:

A 1" INSULATED GLAZING UNITS  
EXTERIOR WINDOWS IN FIXED AND OPERABLE FRAMES AND DOORS (\*  
DENOTES FOR 1" SPANDREL GLAZING UNIT)

B 1" INSULATED GLAZING UNITS  
INTERIOR WINDOWS BETWEEN ADMIN AND WAREHOUSE

C 1" INSULATED GLAZING UNITS  
INTERIOR FIXED GLAZING AND DOORS BETWEEN OFFICES

D 9/16" TEMPERED GLASS  
TRANSACTION WINDOWS AT SETTLEMENT OFFICE

NOTE: ALL EXTERIOR GLASS SHALL HAVE VISIBLE LIGHT TRANSMITTANCE (VLT)  
OF NO LESS THAN 40% AND A SOLAR HEAT GAIN COEFFICIENT (SHGC) OF NO  
MORE THAN 0.24.

TYPE 'A' AND 'B' GLASS

- a. INSULATED GLAZING UNITS SHALL BE FORMED OF TWO SHEETS OF GLASS  
SEPARATED BY A 7/16" DEHYDRATED AIR SPACE, HERMETICALLY  
SEALED. THE UNITS SHALL CONFORM TO ASTM E774 AND 773, CLASS A.
1. THE INNER LIGHT SHALL BE TEMPERED 1/4" THICK GLASS, KIND  
FT, TYPE I, CLASS 1, ASTM C1048, CONFORMING TO CPSC 16  
CFR-1201 AND ANSI Z 97.1. AT TYPE 'A' GLASS, PROVIDE A LOWE  
SOLAR CONTROL COATING (SOLARBAN 70 BY VITRO (PPG) OR  
APPROVED EQUAL).
2. THE OUTER LIGHT SHALL BE HEAT  
STRENGTHENED 5/16" THICK, CLEAR, KIND HS, LAMINATED  
GLASS, CONFORMING TO CPSC 16 CFR-1201 AND ANSI Z97.1.  
1) LAMINATED GLASS SHALL CONSIST OF TWO 1/8" THICK PANELS  
LAMINATED TOGETHER WITH A 0.060 INCH POLYVINYL BUTYRAL  
CLEAR INTERLAYER.


TYPE 'C' GLASS

- a. INSULATED GLAZING UNITS SHALL BE FORMED OF TWO SHEETS OF GLASS  
SEPARATED BY A 1/2" DEHYDRATED AIR SPACE, HERMETICALLY  
SEALED. THE UNITS SHALL CONFORM TO ASTM E774 AND 773, CLASS A.
1. THE INNER AND OUTER LIGHTS SHALL BE TEMPERED 1/4" THICK  
GLASS, KIND FT, TYPE I, CLASS 1, ASTM C1048, CONFORMING TO  
CPSC 16 CFR-1201 AND ANSI Z 97.1.


TYPE 'D' GLASS

- a. HEAT STRENGTHENED 9/16" THICK, CLEAR, KIND HS, LAMINATED  
GLASS, CONFORMING TO CPSC 16 CFR-1201 AND ANSI Z97.1.
1. LAMINATED GLASS SHALL CONSIST OF TWO 1/4" THICK PANELS  
LAMINATED TOGETHER WITH A 0.060 INCH POLYVINYL BUTYRAL CLEAR  
INTERLAYER.


NOTE: WINDOW TYPES C & D SHALL  
BE INTEGRATED AND FIT WITHIN THE  
STOREFRONT/CURTAIN WALL SYSTEM

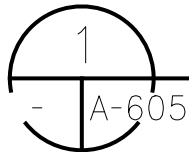


WINDOW TYPES

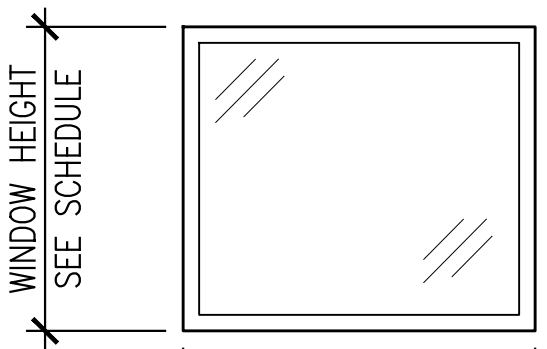


WINDOW TYPE A

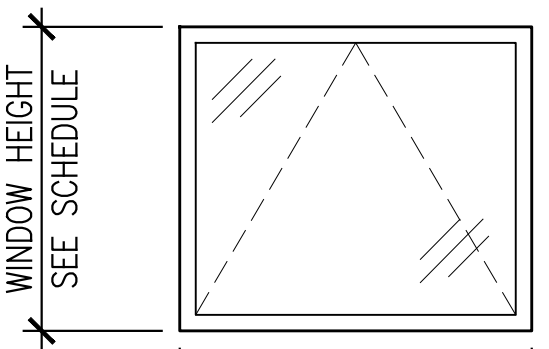

WINDOW TYPE B

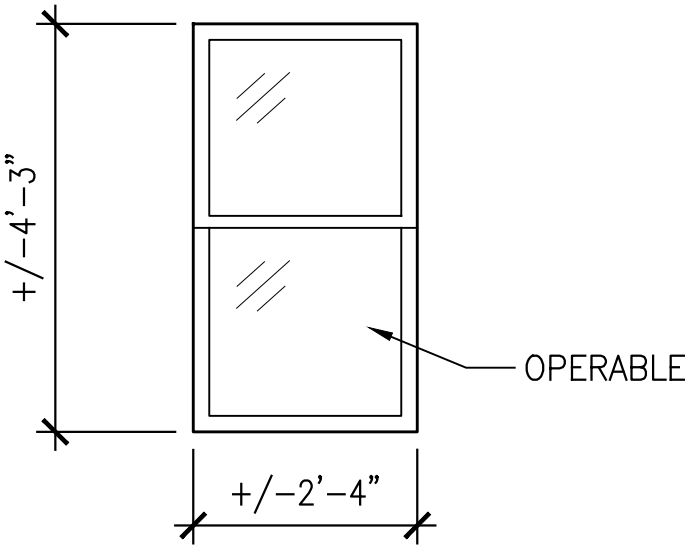

WINDOW TYPE C

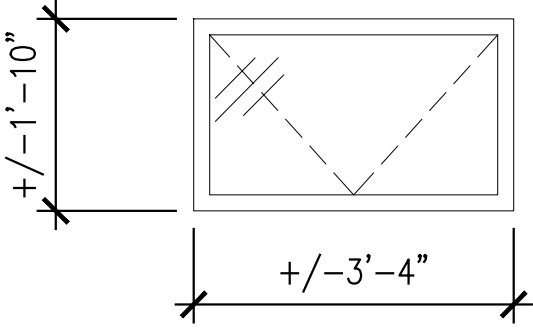

WINDOW TYPE D

ARCHITECT  
**di Domenico + Partners LLP**  
Architecture  
Landscape Architecture  
Planning  
3743 Crescent Street, 3rd Floor  
Long Island City, New York 11101  
Tel 212-337-0400  
Fax 212-337-3567

CIVIL PLANNING ENGINEER  
**JMC**  
JMC Planning Engineering Landscape  
Architecture & Land Surveying, PLLC  
120 Bedford Road  
Armonk, New York 10504  
Tel 914-273-5225  
Fax 914-273-2102

MEP ENGINEER  
**Burns** BURNS ENGINEERING, PC.  
1261 Broadway, Suite 708  
New York, New York 10001  
Tel 212-962-3503

STRUCTURAL ENGINEER  
**GEI** GEI50  
1365 Broadway, 20th FL  
New York, New York 10018  
Tel 212-687-8282  
Consultants



MANHATTAN BEER DISTRIBUTORS  
20 DUNNIGAN DRIVE  
SUFFERN, NEW YORK

| REV | DESCRIPTION               | DATE     |
|-----|---------------------------|----------|
| -   | ISSUED FOR DOB SUBMISSION | 9.10.21  |
| -   | ISSUED FOR BID            | 10.15.21 |
| -   | ISSUED FOR CONSTRUCTION   | 11.30.21 |
| -   | REVISED BID SET           | 01.20.22 |
| -   | REVISED FOR CONSTRUCTION  | 04.05.22 |
| -   | PER METAL PANEL REDESIGN  | 07.26.22 |
| -   | REVISED FOR CONSTRUCTION  | 08.15.22 |

DRAWN BY : S. WOO  
CHECKED BY : D. TOBAR, R.A.  
APPROVED BY : A. BERGER, R.A.  
DATE : 07.30.2021  
SCALE : AS NOTED

DRAWING TITLE :  
**WINDOW SCHEDULE  
AND TYPES**

DWG NUMBER :

**A-605**