




1 TYPICAL SIDEWALL SUPPLY REGISTER DETAIL  
M-503 SCALE: NTS

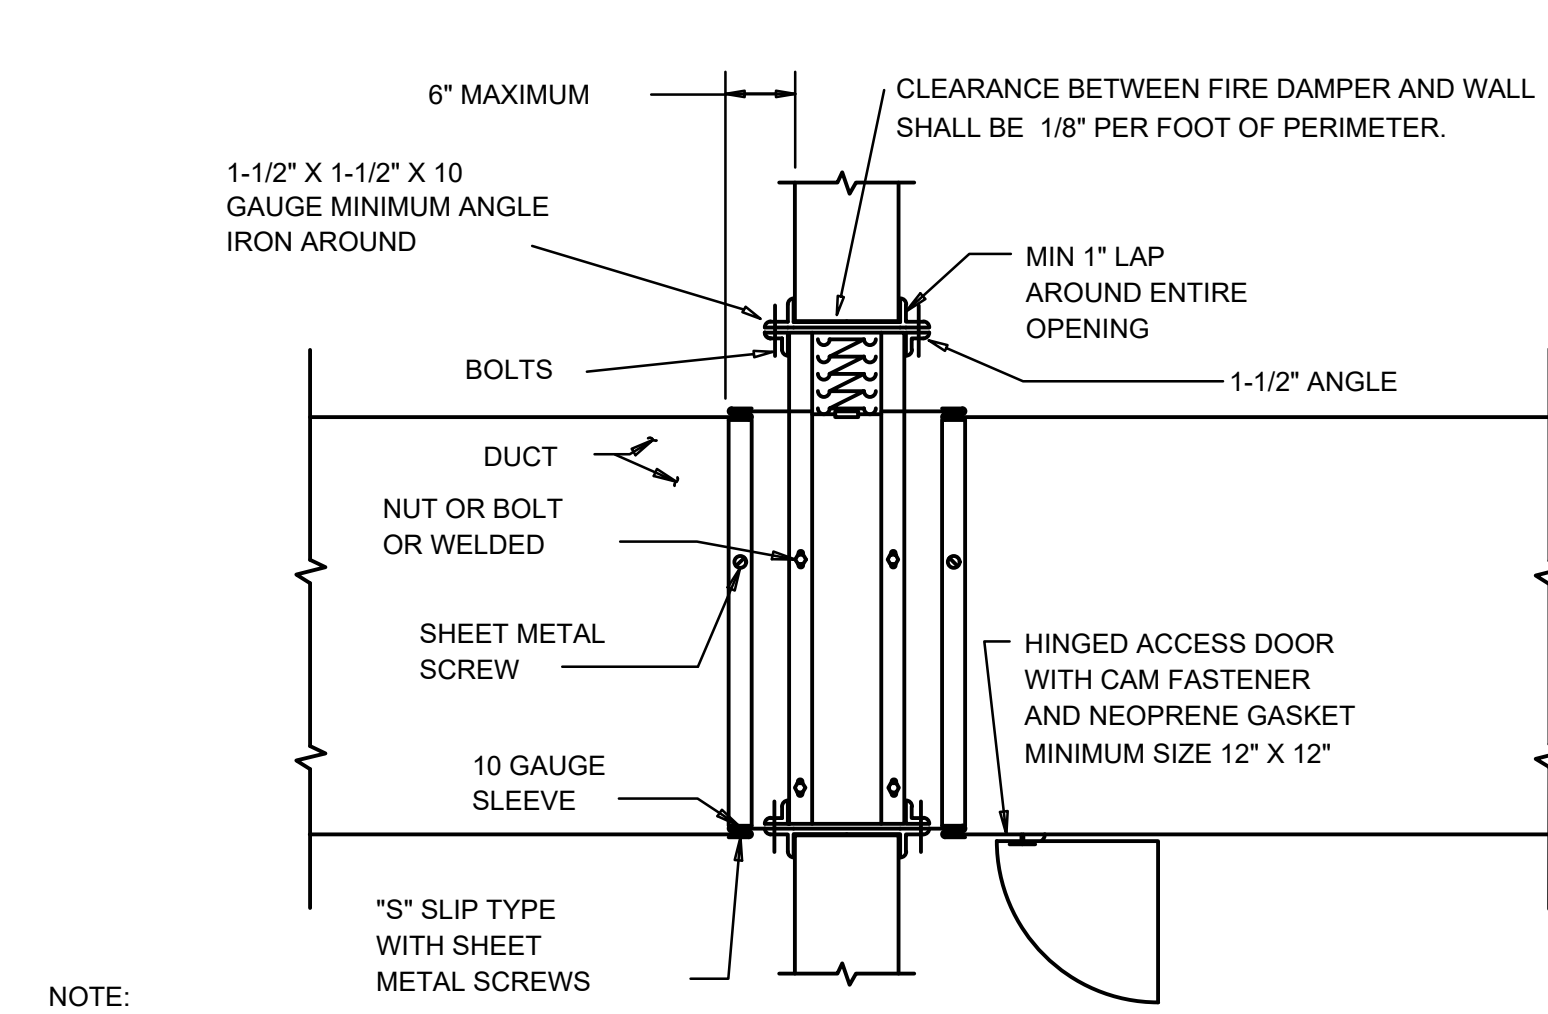


4 TYPICAL DUCT FIRE DAMPER DETAIL  
M-503 SCALE: NTS

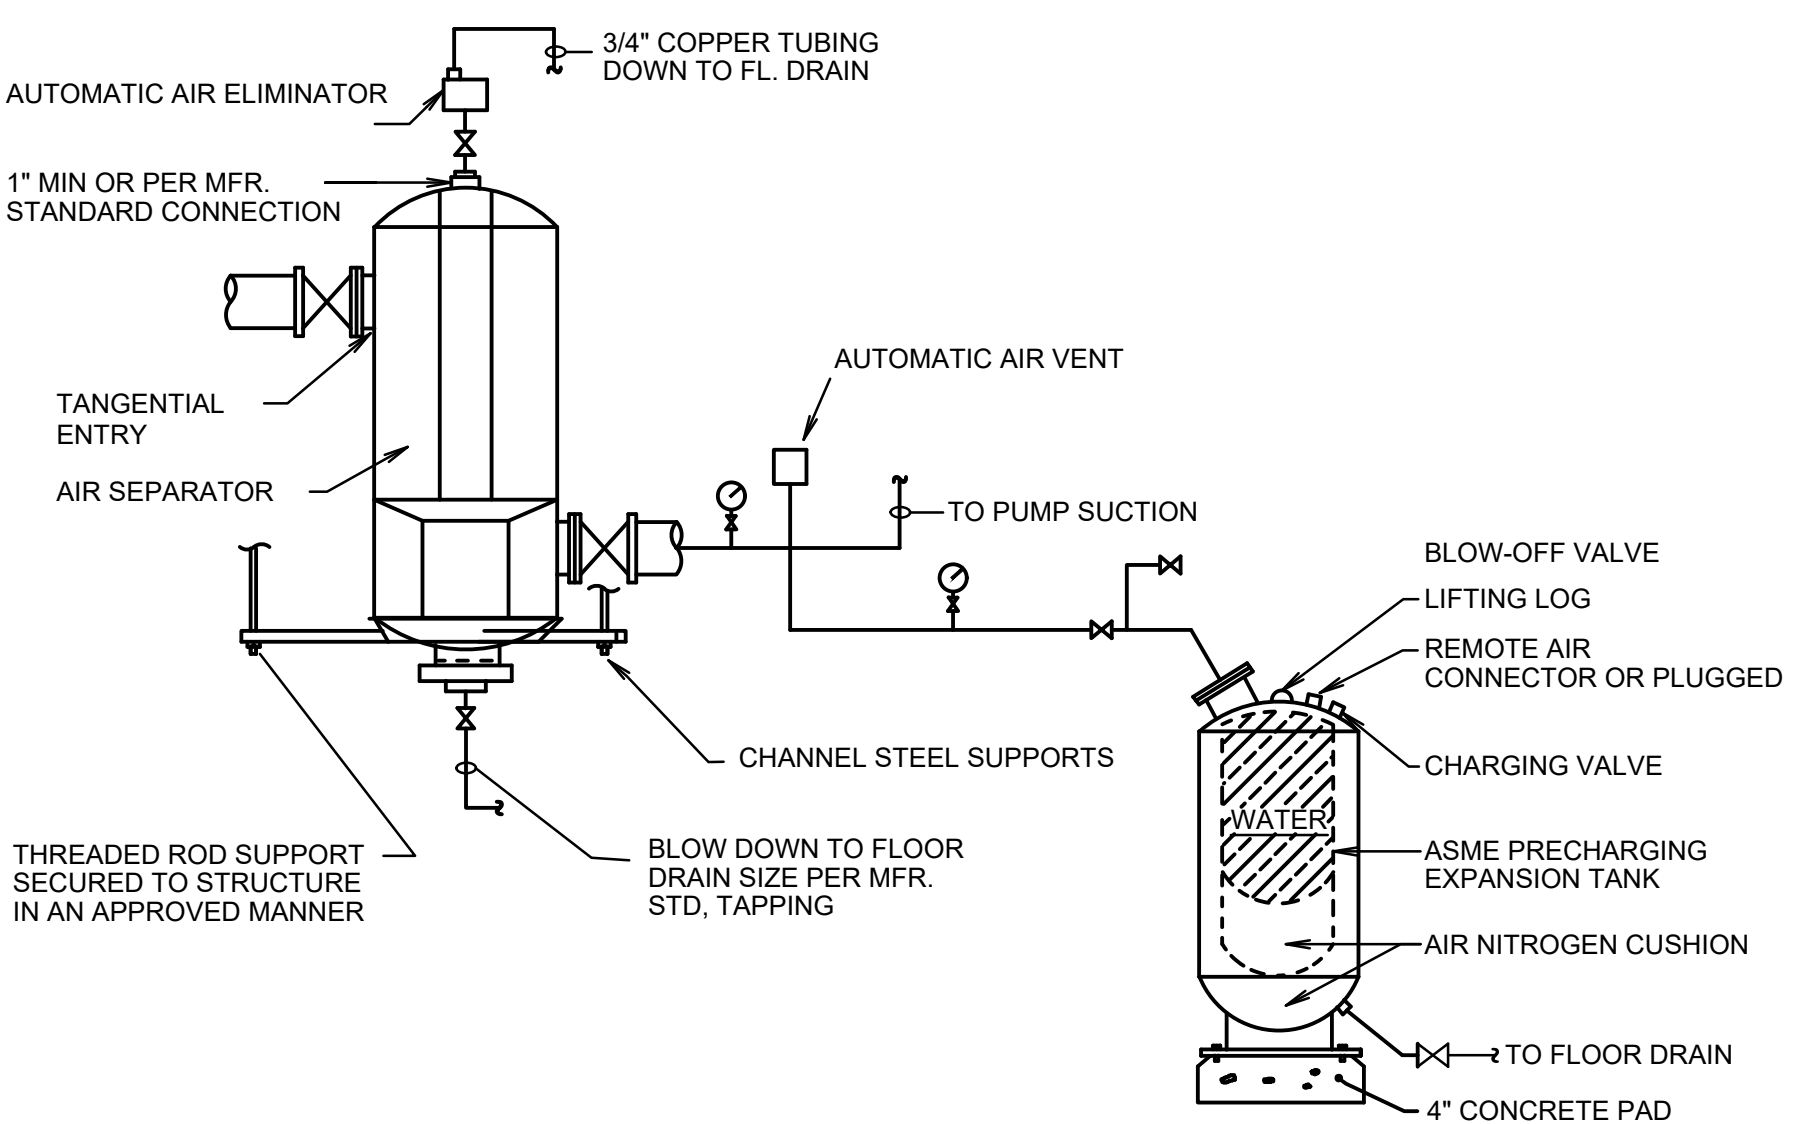


7 AIR SEPARATOR & EXPANSION TANK DETAIL  
M-503 SCALE: NTS

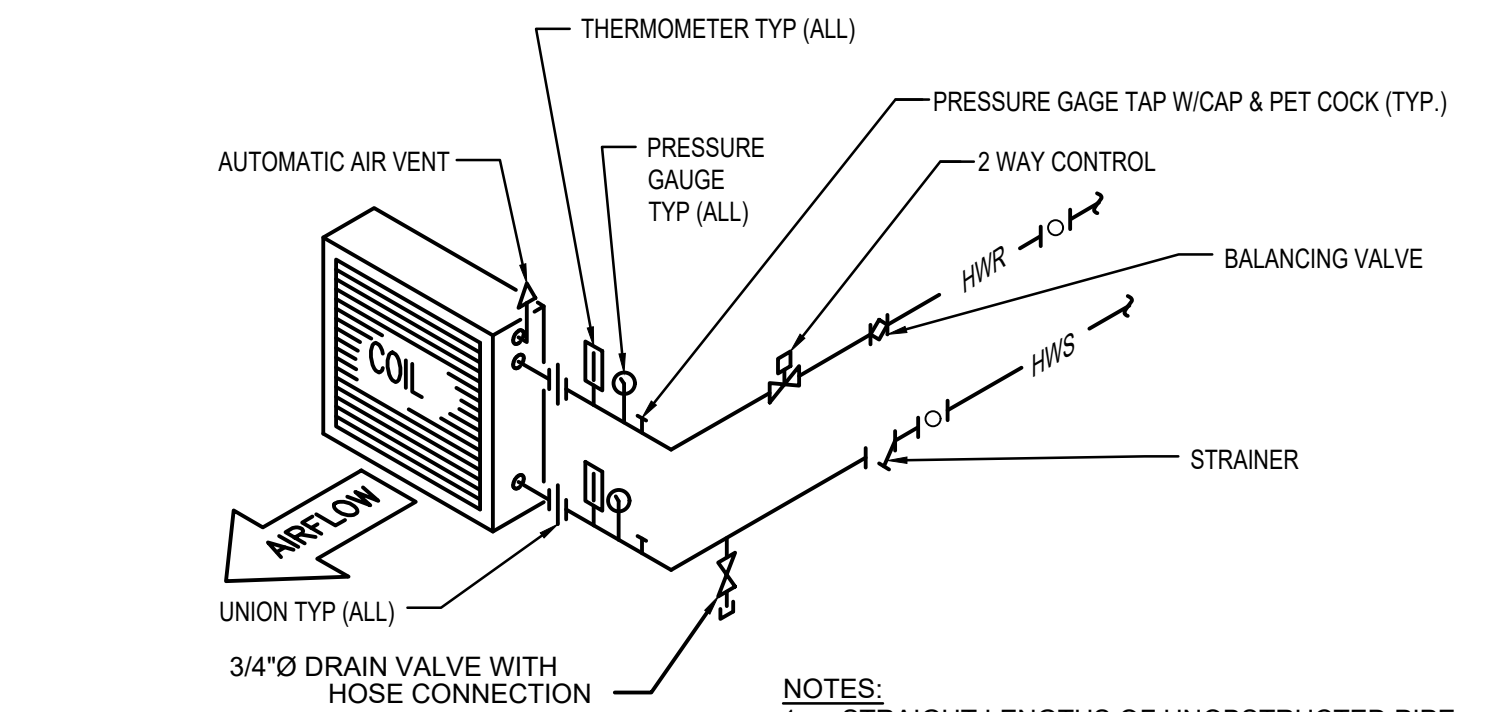


2 TYPICAL HOT WATER UNIT HEATER PIPING DETAIL  
M-503 SCALE: NTS

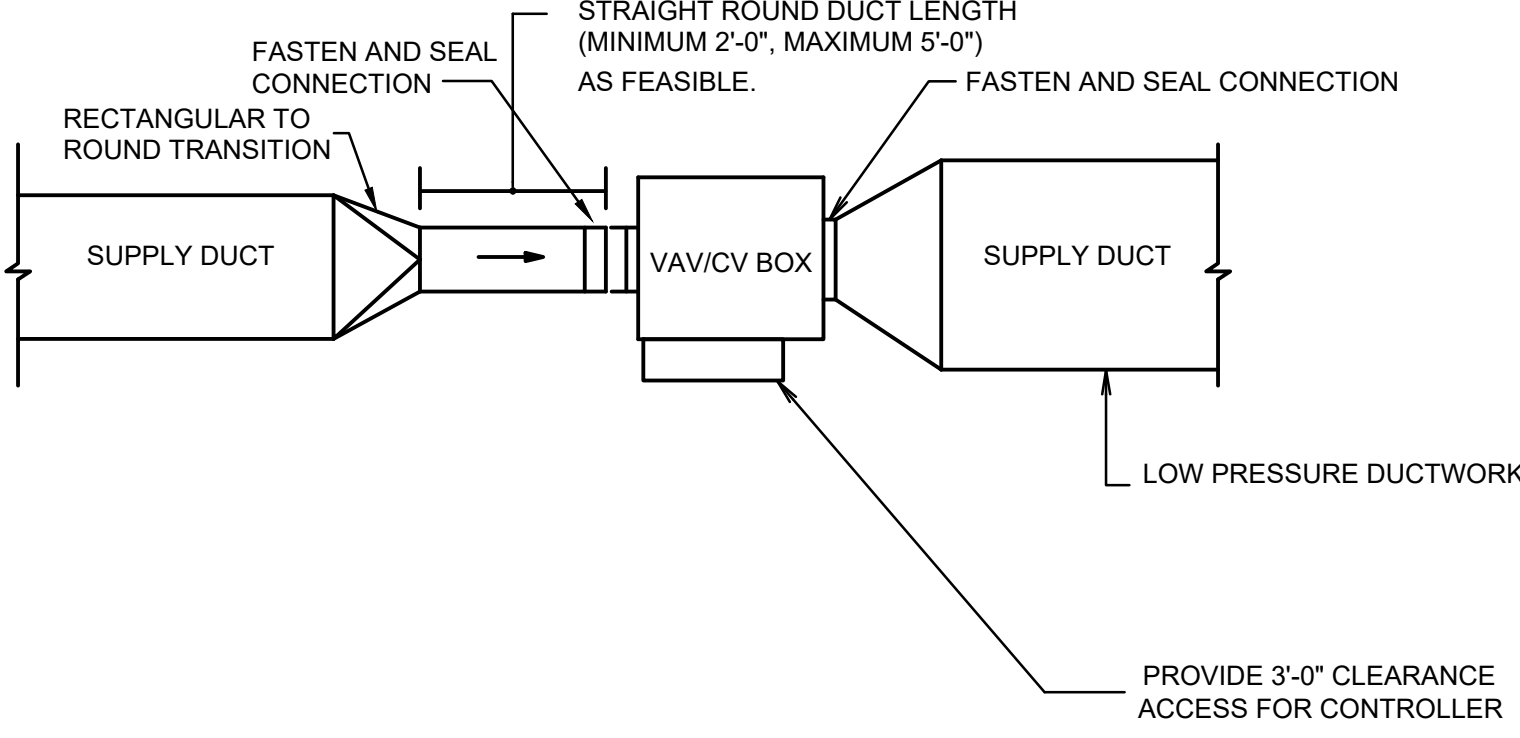


5 TYPICAL VAV BOX DETAIL  
M-503 SCALE: NTS

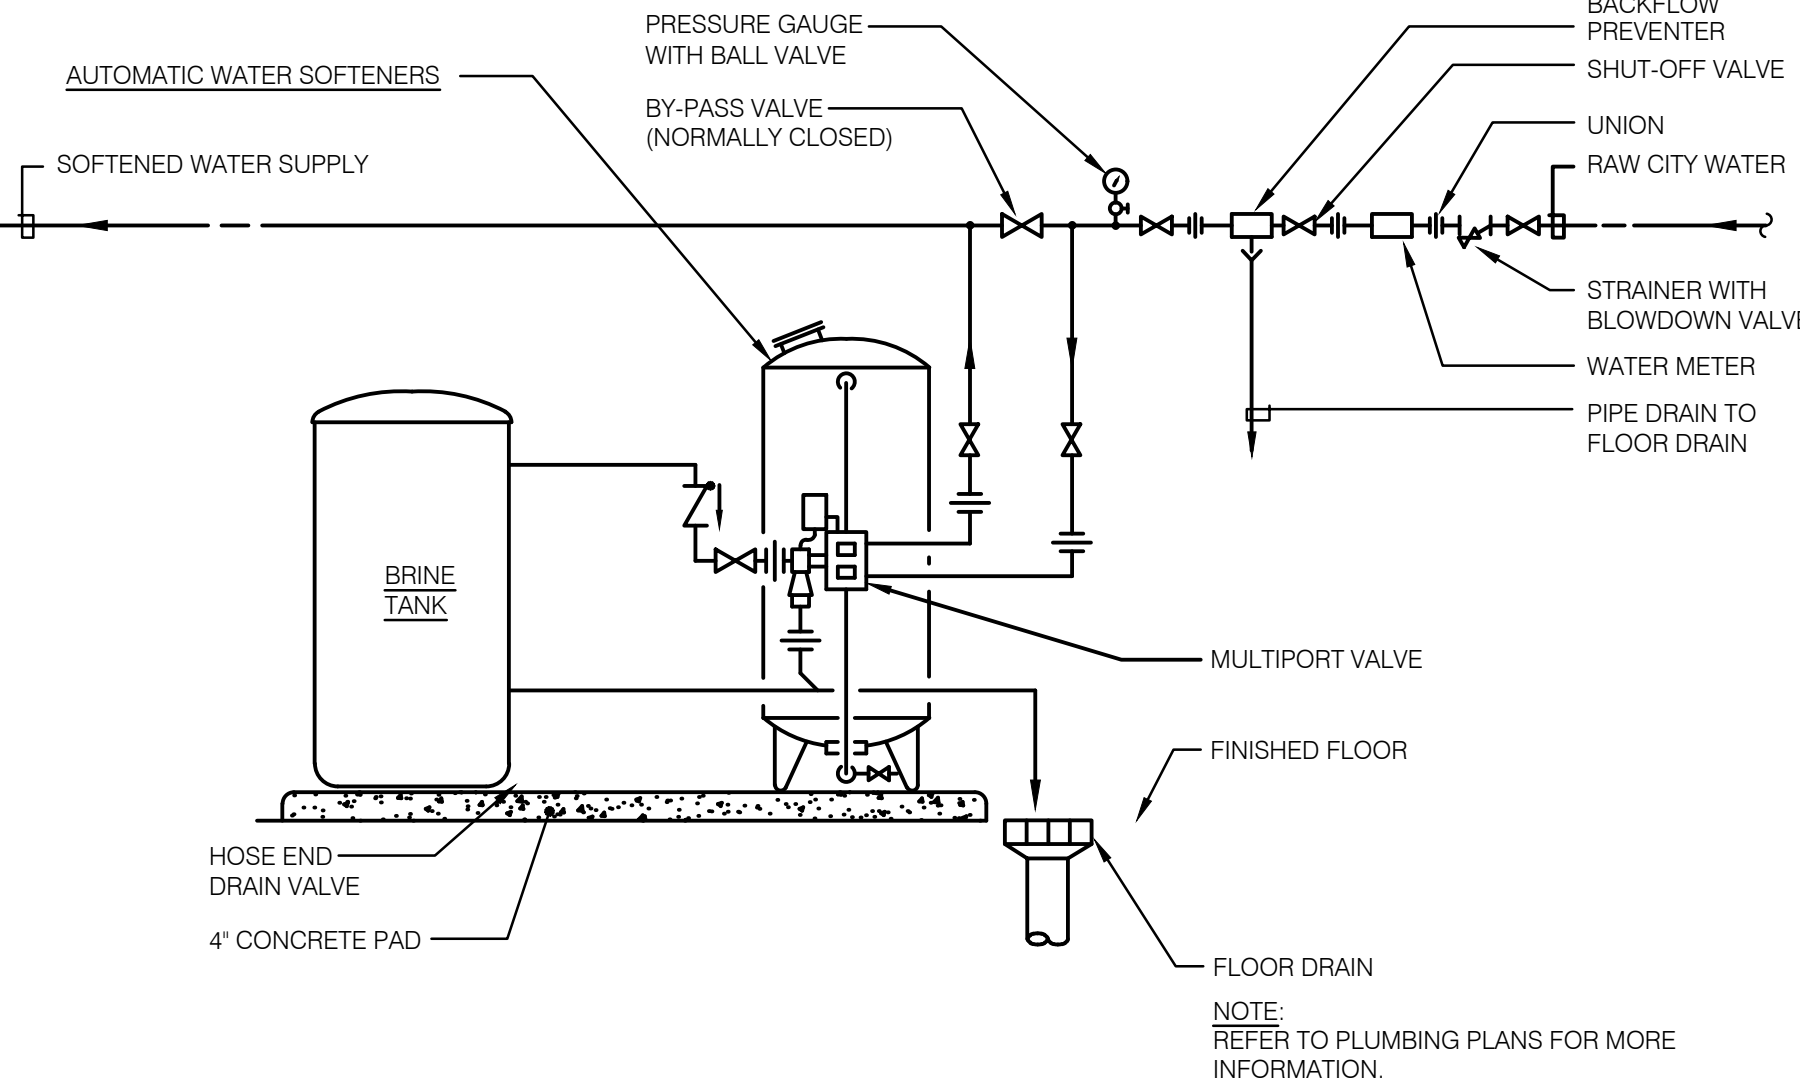


8 TYPICAL WATER SOFTENER DETAIL  
M-503 SCALE: NTS

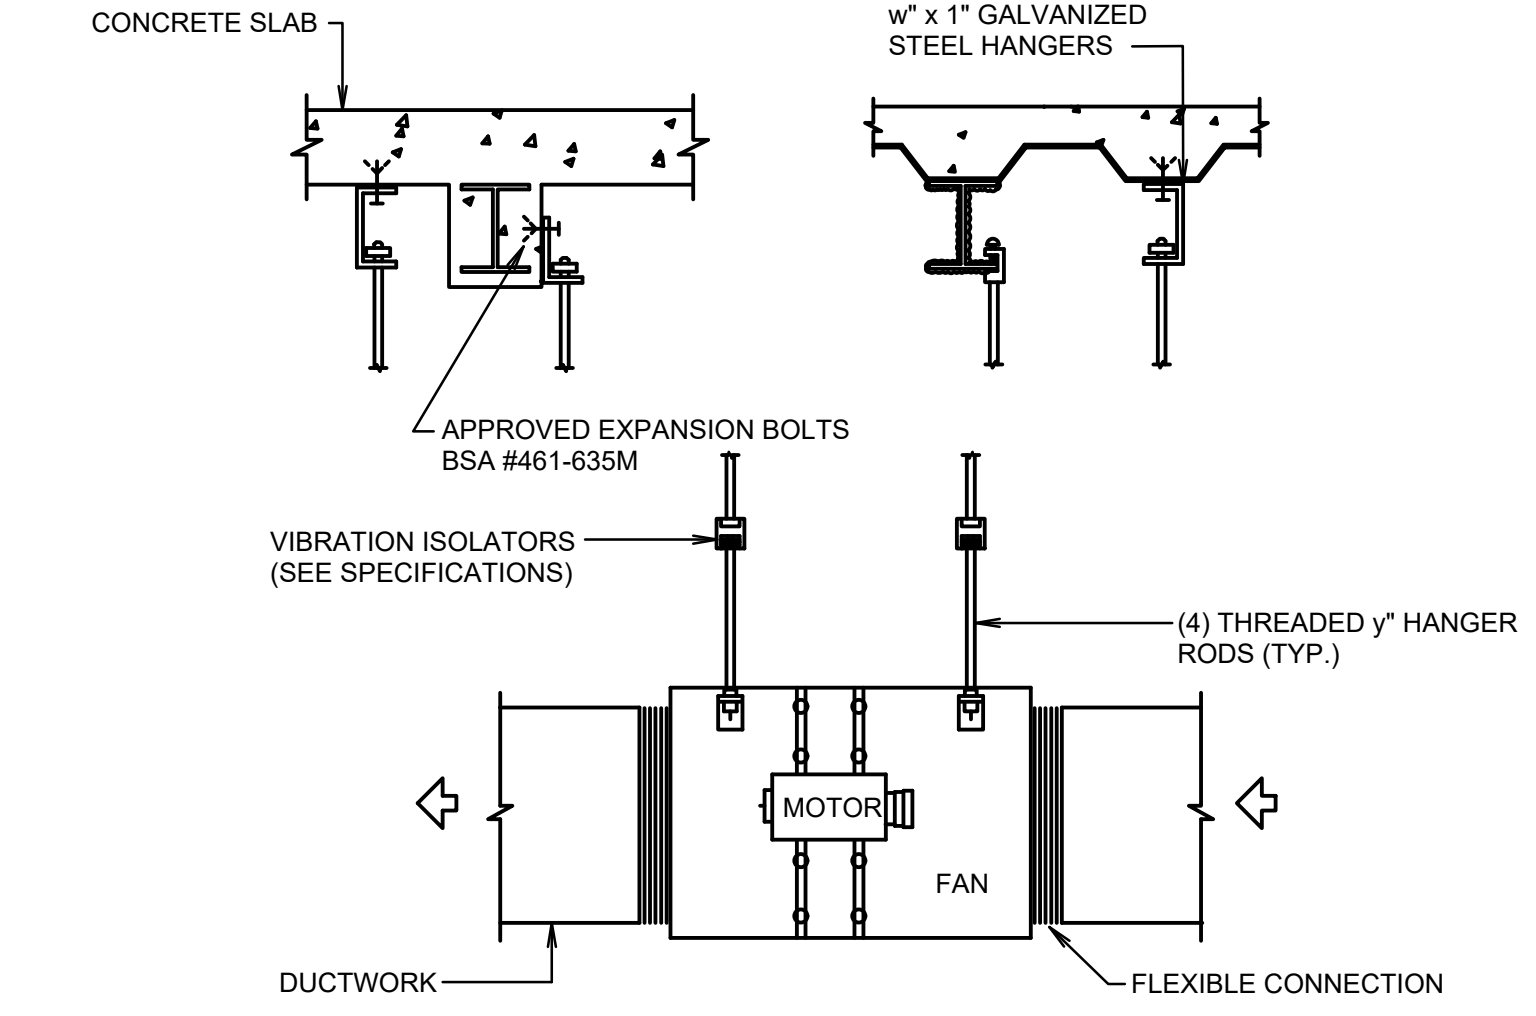

3 TYPICAL FAN HANGING DETAIL  
M-503 SCALE: NTS

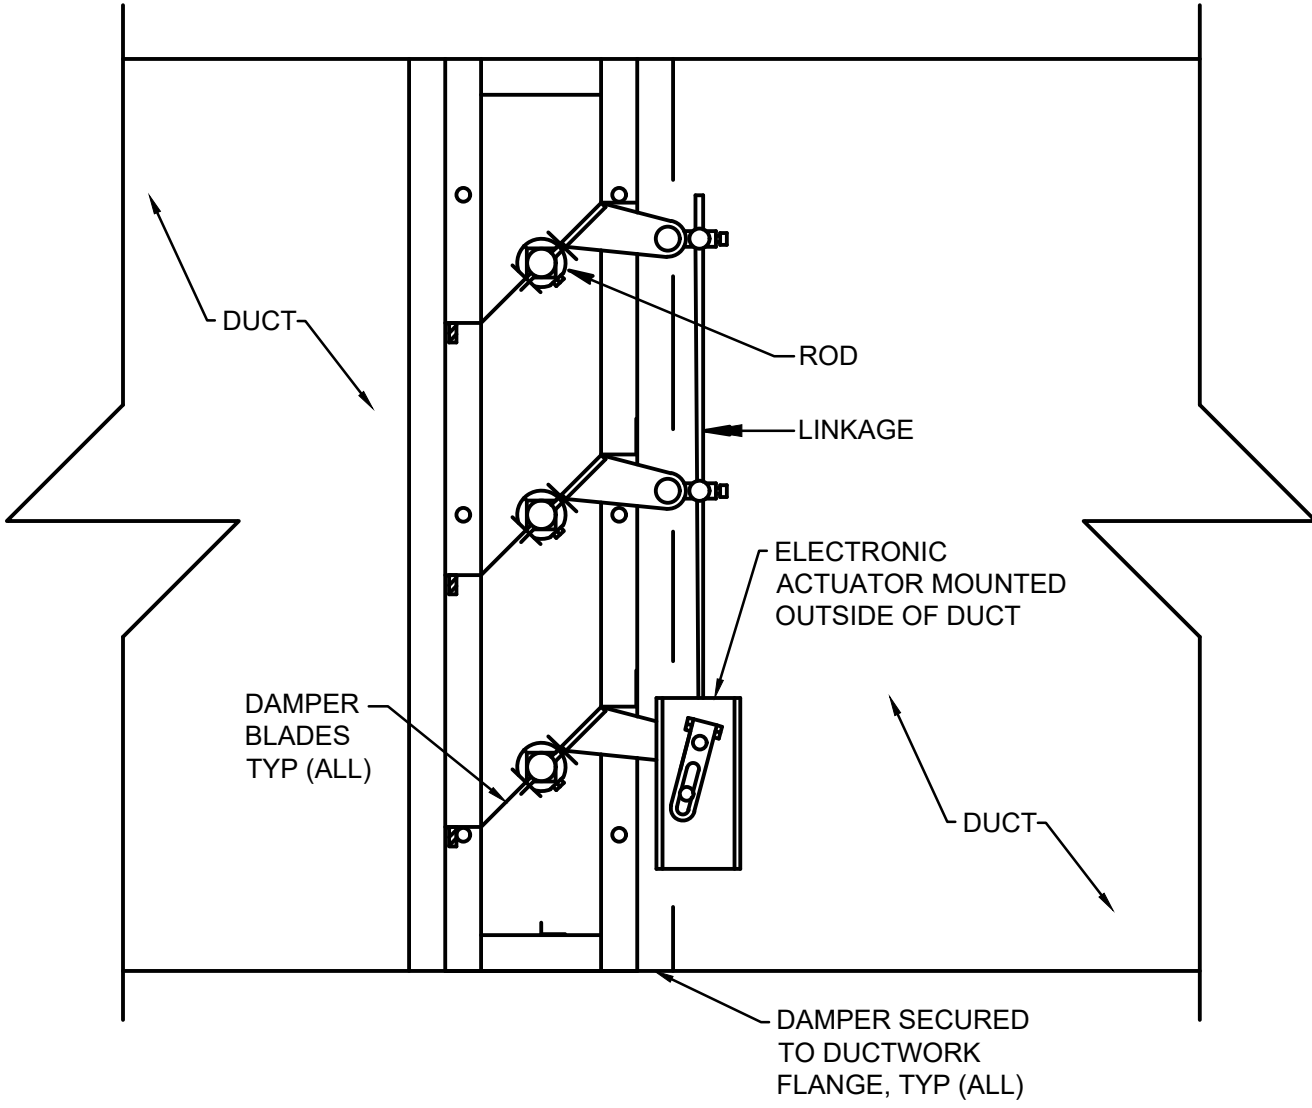

6 MOTORIZED DAMPER DETAIL  
M-503 SCALE: NTS

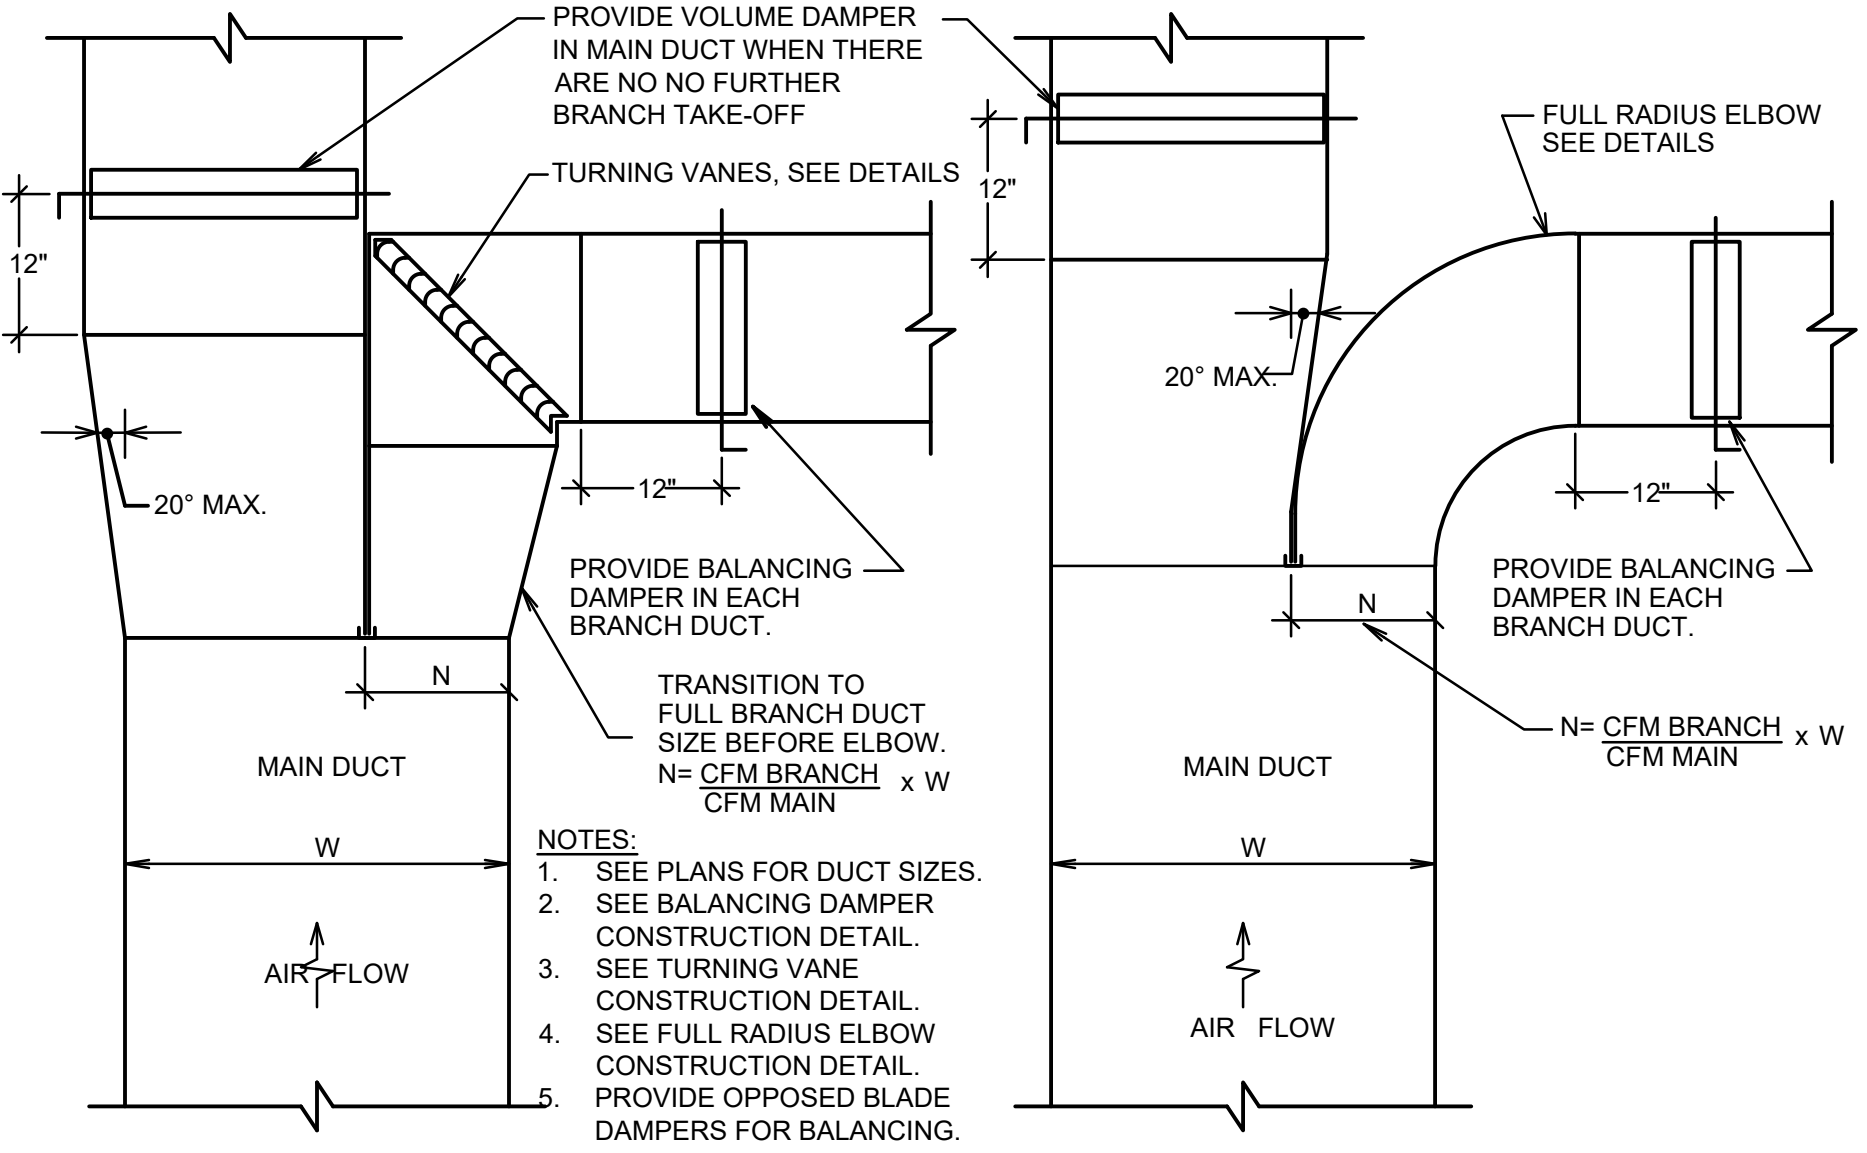

9 TYPICAL SUPPLY AIR DUCT CONNECTIONS  
M-503 SCALE: NTS

TO THE BEST KNOWLEDGE, BELIEF AND PROFESSIONAL JUDGEMENT,  
THESE PLANS AND SPECIFICATIONS ARE IN COMPLIANCE WITH THE 2020  
ENERGY CONSERVATION CONSTRUCTION CODE OF NEW YORK STATE.

ARCHITECT  
**di Domenico + Partners LLP**  
Architecture  
Landscape Architecture  
Planning  
3743 Crescent Street, 3rd Floor  
Long Island City, New York 11101  
Tel 212-337-0400  
Fax 212-337-3567

CIVIL PLANNING ENGINEER  
**JMC**  
JMC Planning Engineering Landscape  
Architecture & Land Surveying, PLLC  
120 Bedford Road  
Armonk, New York 10504  
Tel 914-273-5225  
Fax 914-273-2102

MEP ENGINEER  
**Burns**  
BURNS ENGINEERING, PC.  
1261 Broadway, Suite 708  
New York, New York 10001  
Tel 212-962-3503

STRUCTURAL ENGINEER  
**GEI**  
GEI50  
1385 Broadway, 20th FL  
New York, New York 10018  
Tel 212-687-8282



MANHATTAN BEER DISTRIBUTORS  
20 DUNNIGAN DRIVE  
SUFFERN, NEW YORK

KEY PLAN

REV	DESCRIPTION	DATE
	ISSUED FOR DOB SUBMISSION	09/10/2021
	ISSUED FOR BID	10/15/2021
	ISSUED FOR PROGRESS	01/18/2022

DRAWN BY :  
CHECKED BY :  
APPROVED BY :  
DATE :  
SCALE :  
DRAWING TITLE :

MECHANICAL  
DETAILS SHEET #3

DWG NUMBER :

M-503