
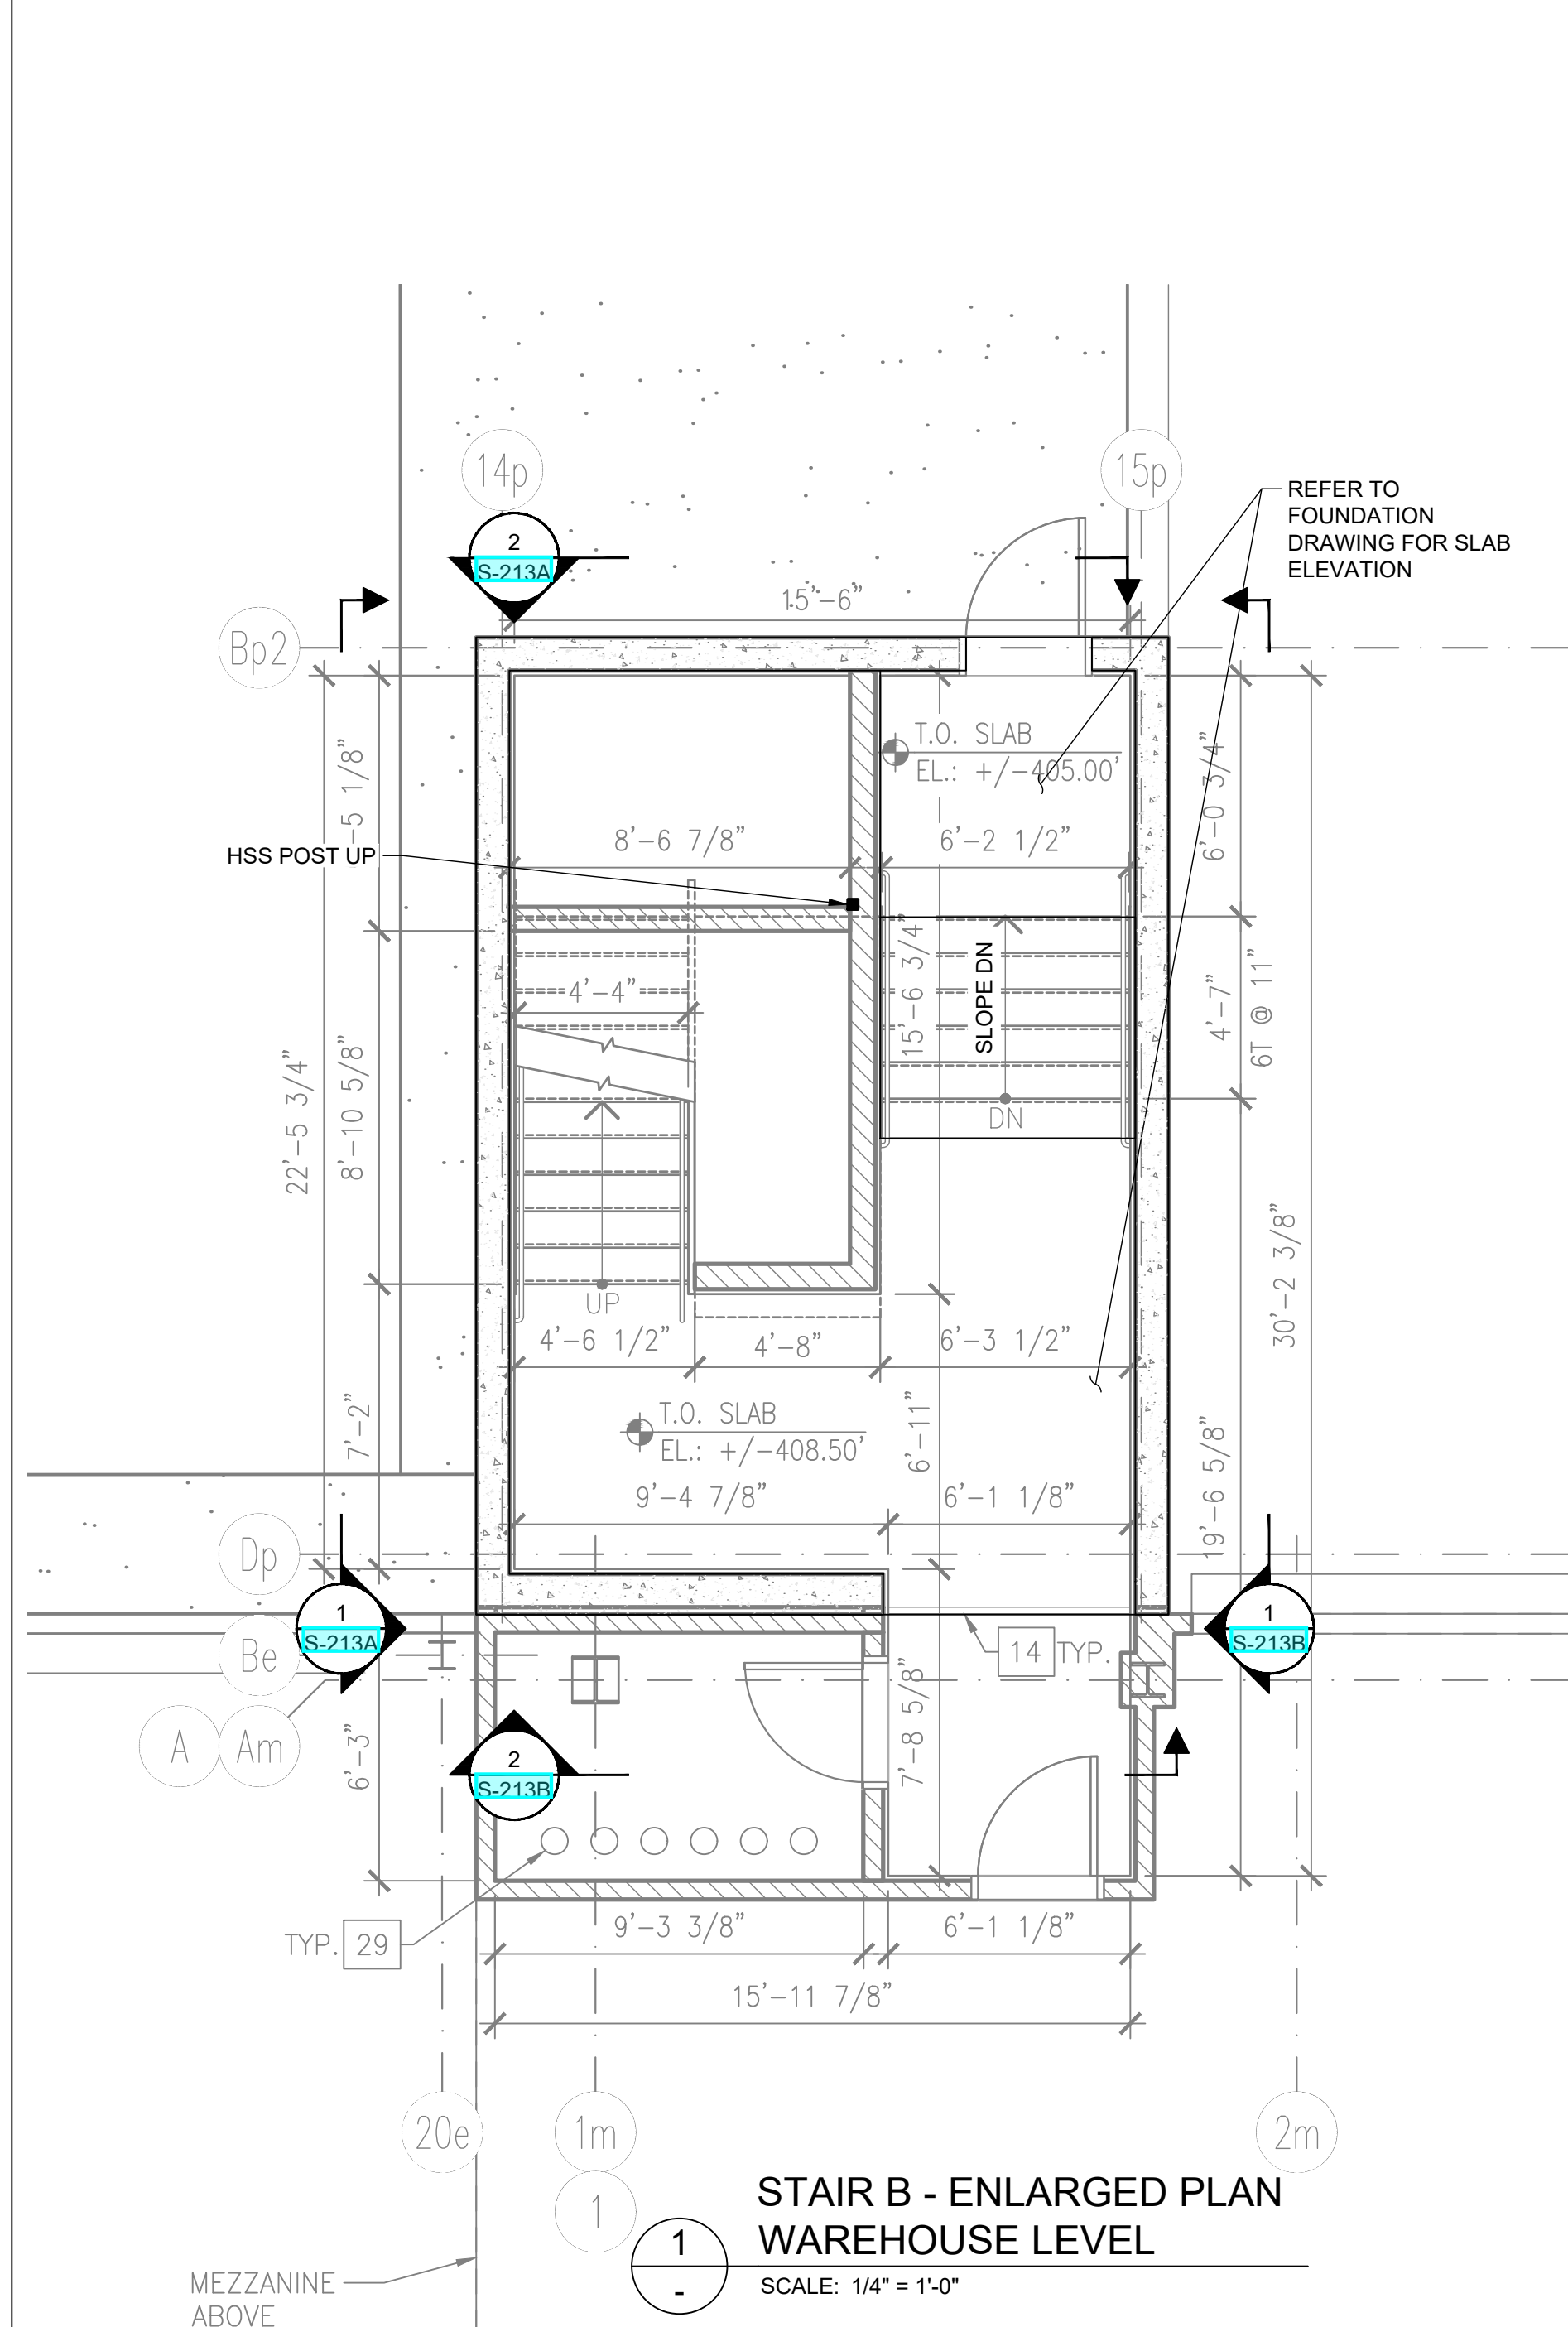


0	ISSUED FOR DOB SUBMISSION	DATE
1	ISSUED FOR BID	10.15.20
2	CD SET	11.30.20
3	REVISED BID SET	01.20.21
4	ISSUED FOR CONSTRUCTION	04.04.21


DRAWN BY :	D. CHECHURIN
CHECKED BY :	P. BRUNO
APPROVED BY :	P. BRUNO
DATE :	9/10/2021
SCALE :	AS SHOWN

DRAWING TITLE :


STAIR B - PLANS

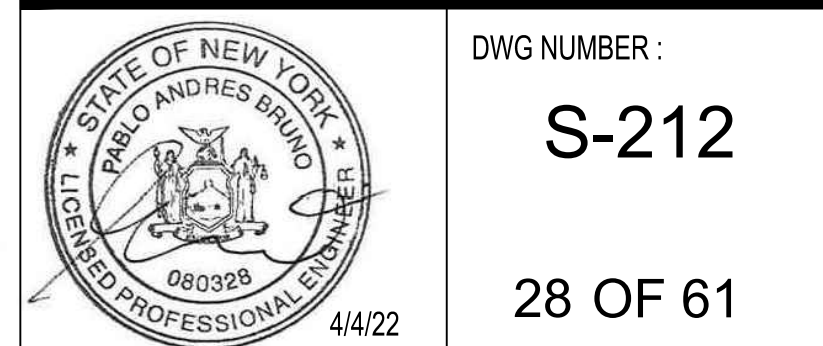


STAIR B - ENLARGED PLAN
WAREHOUSE LEVEL
SCALE: 1/4" = 1'-0"

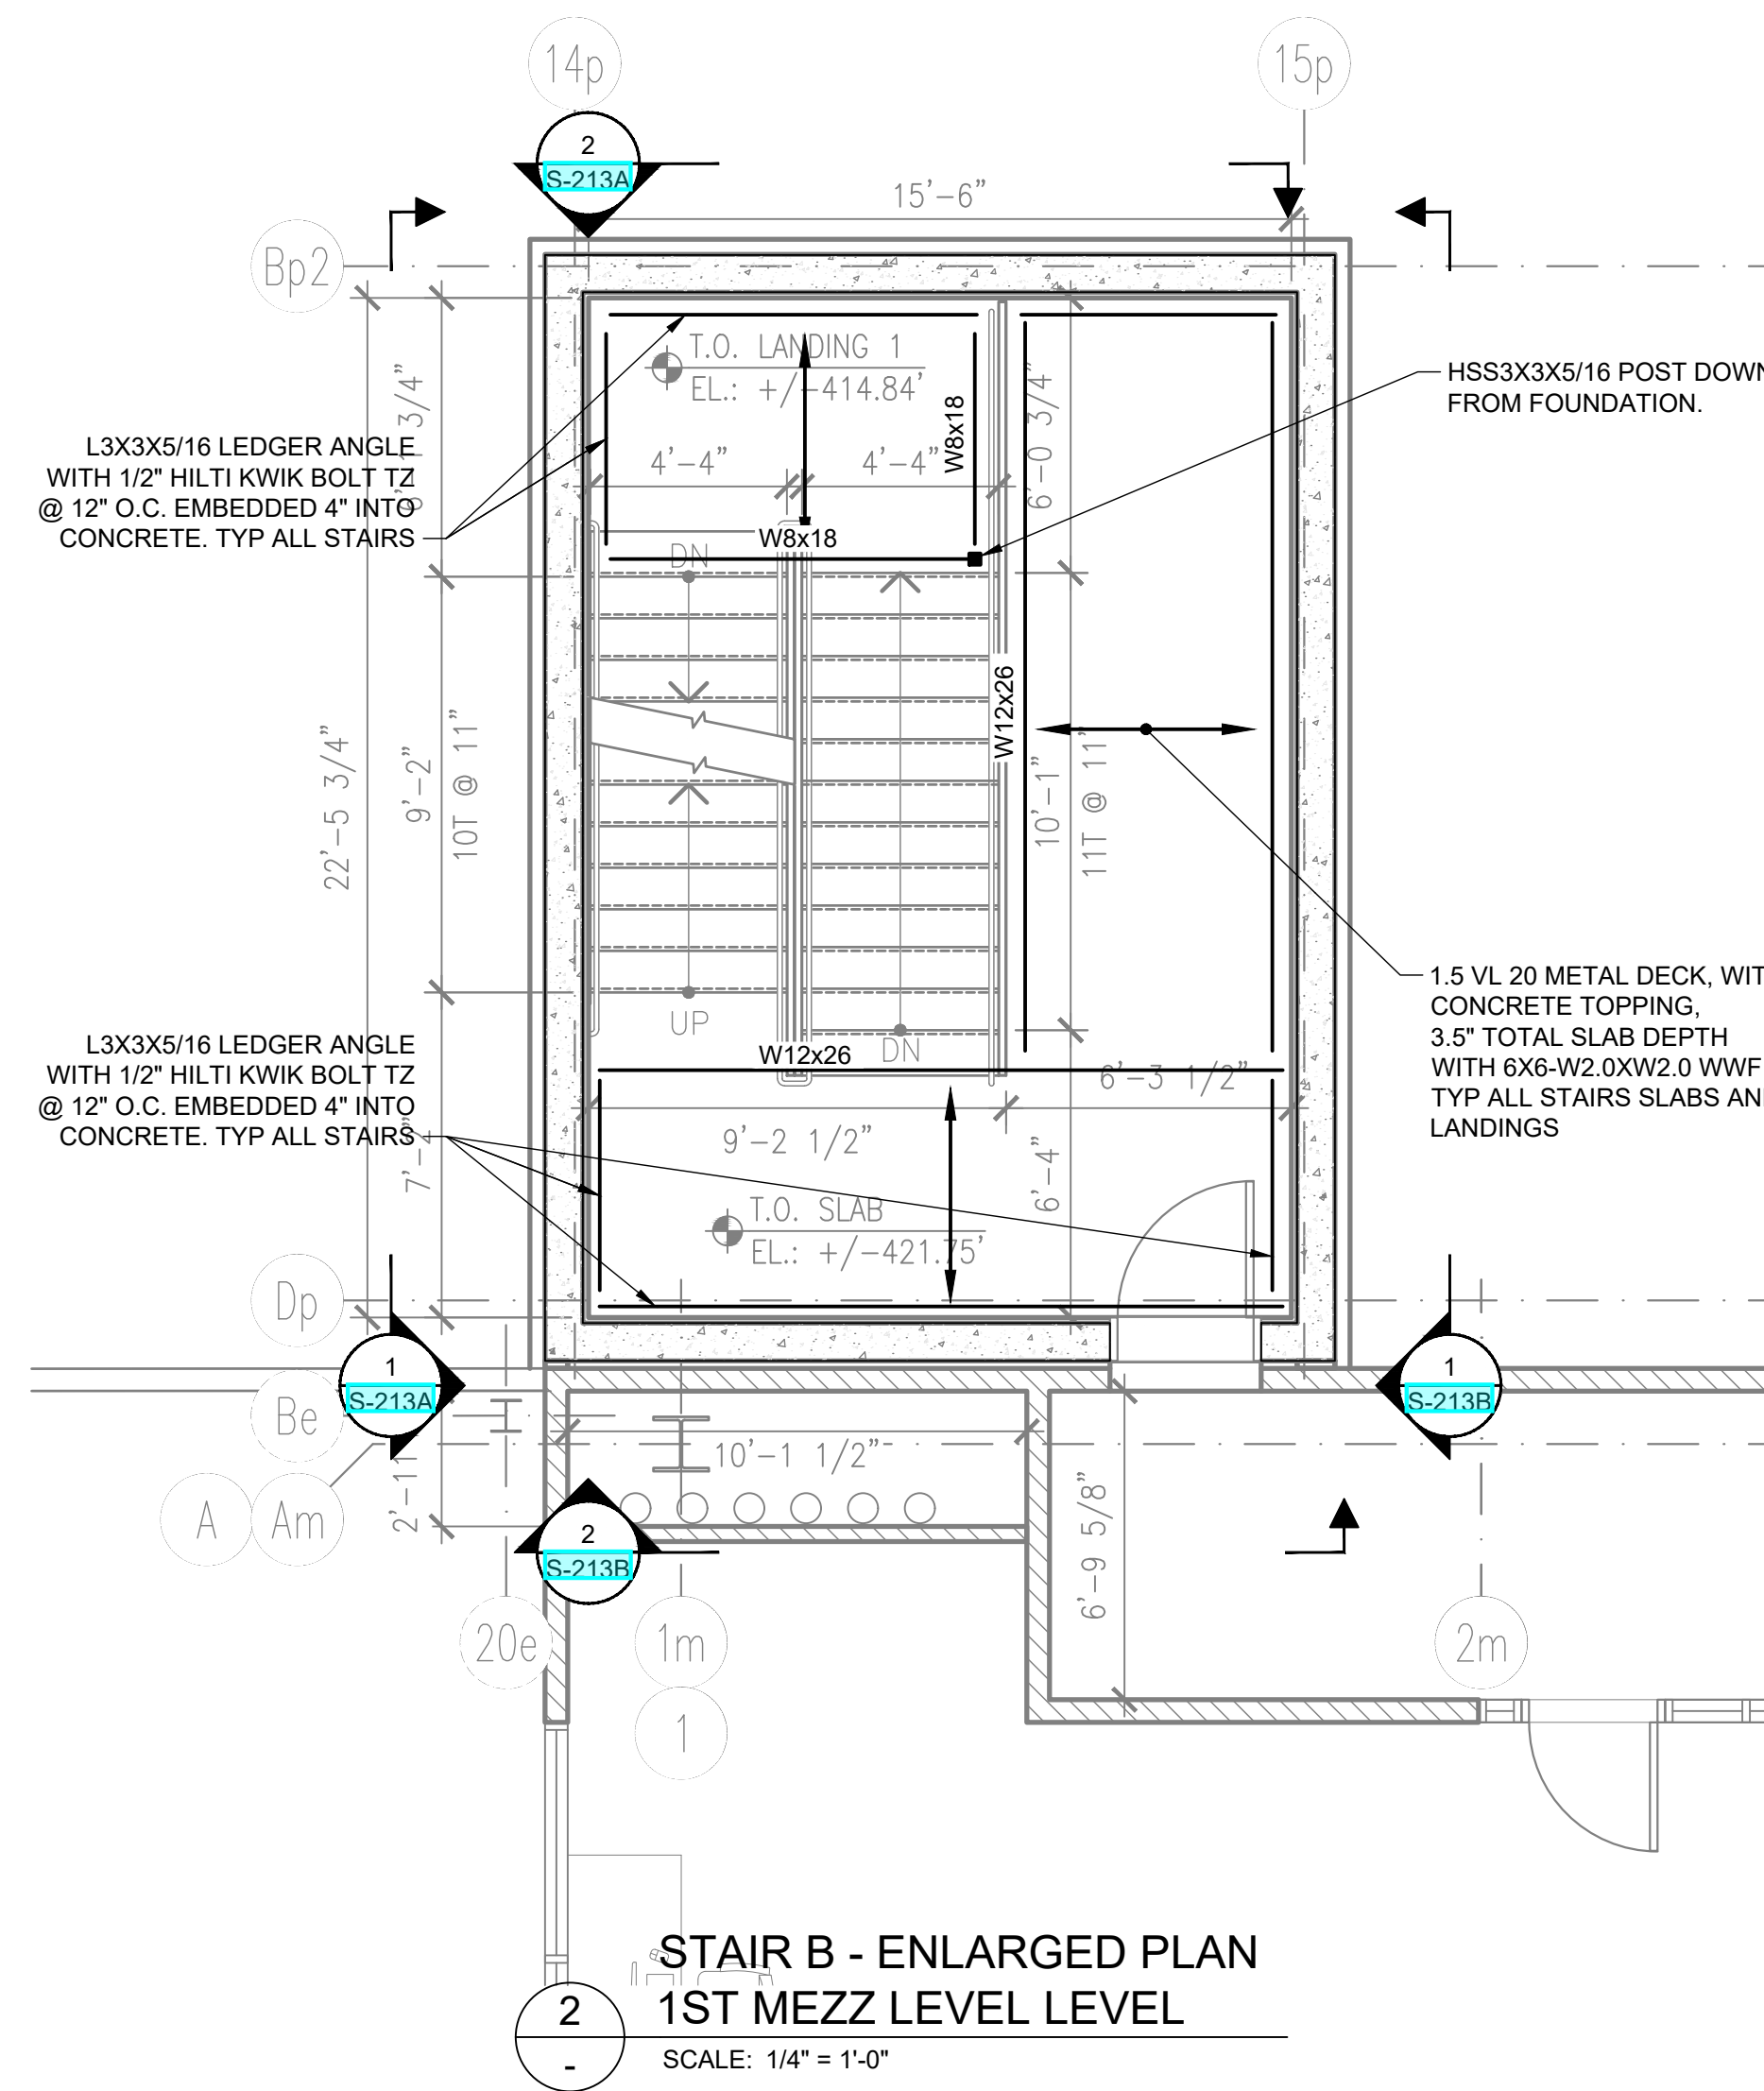


STAIR B - ENLARGED PLAN
1ST MEZZ LEVEL LEVEL

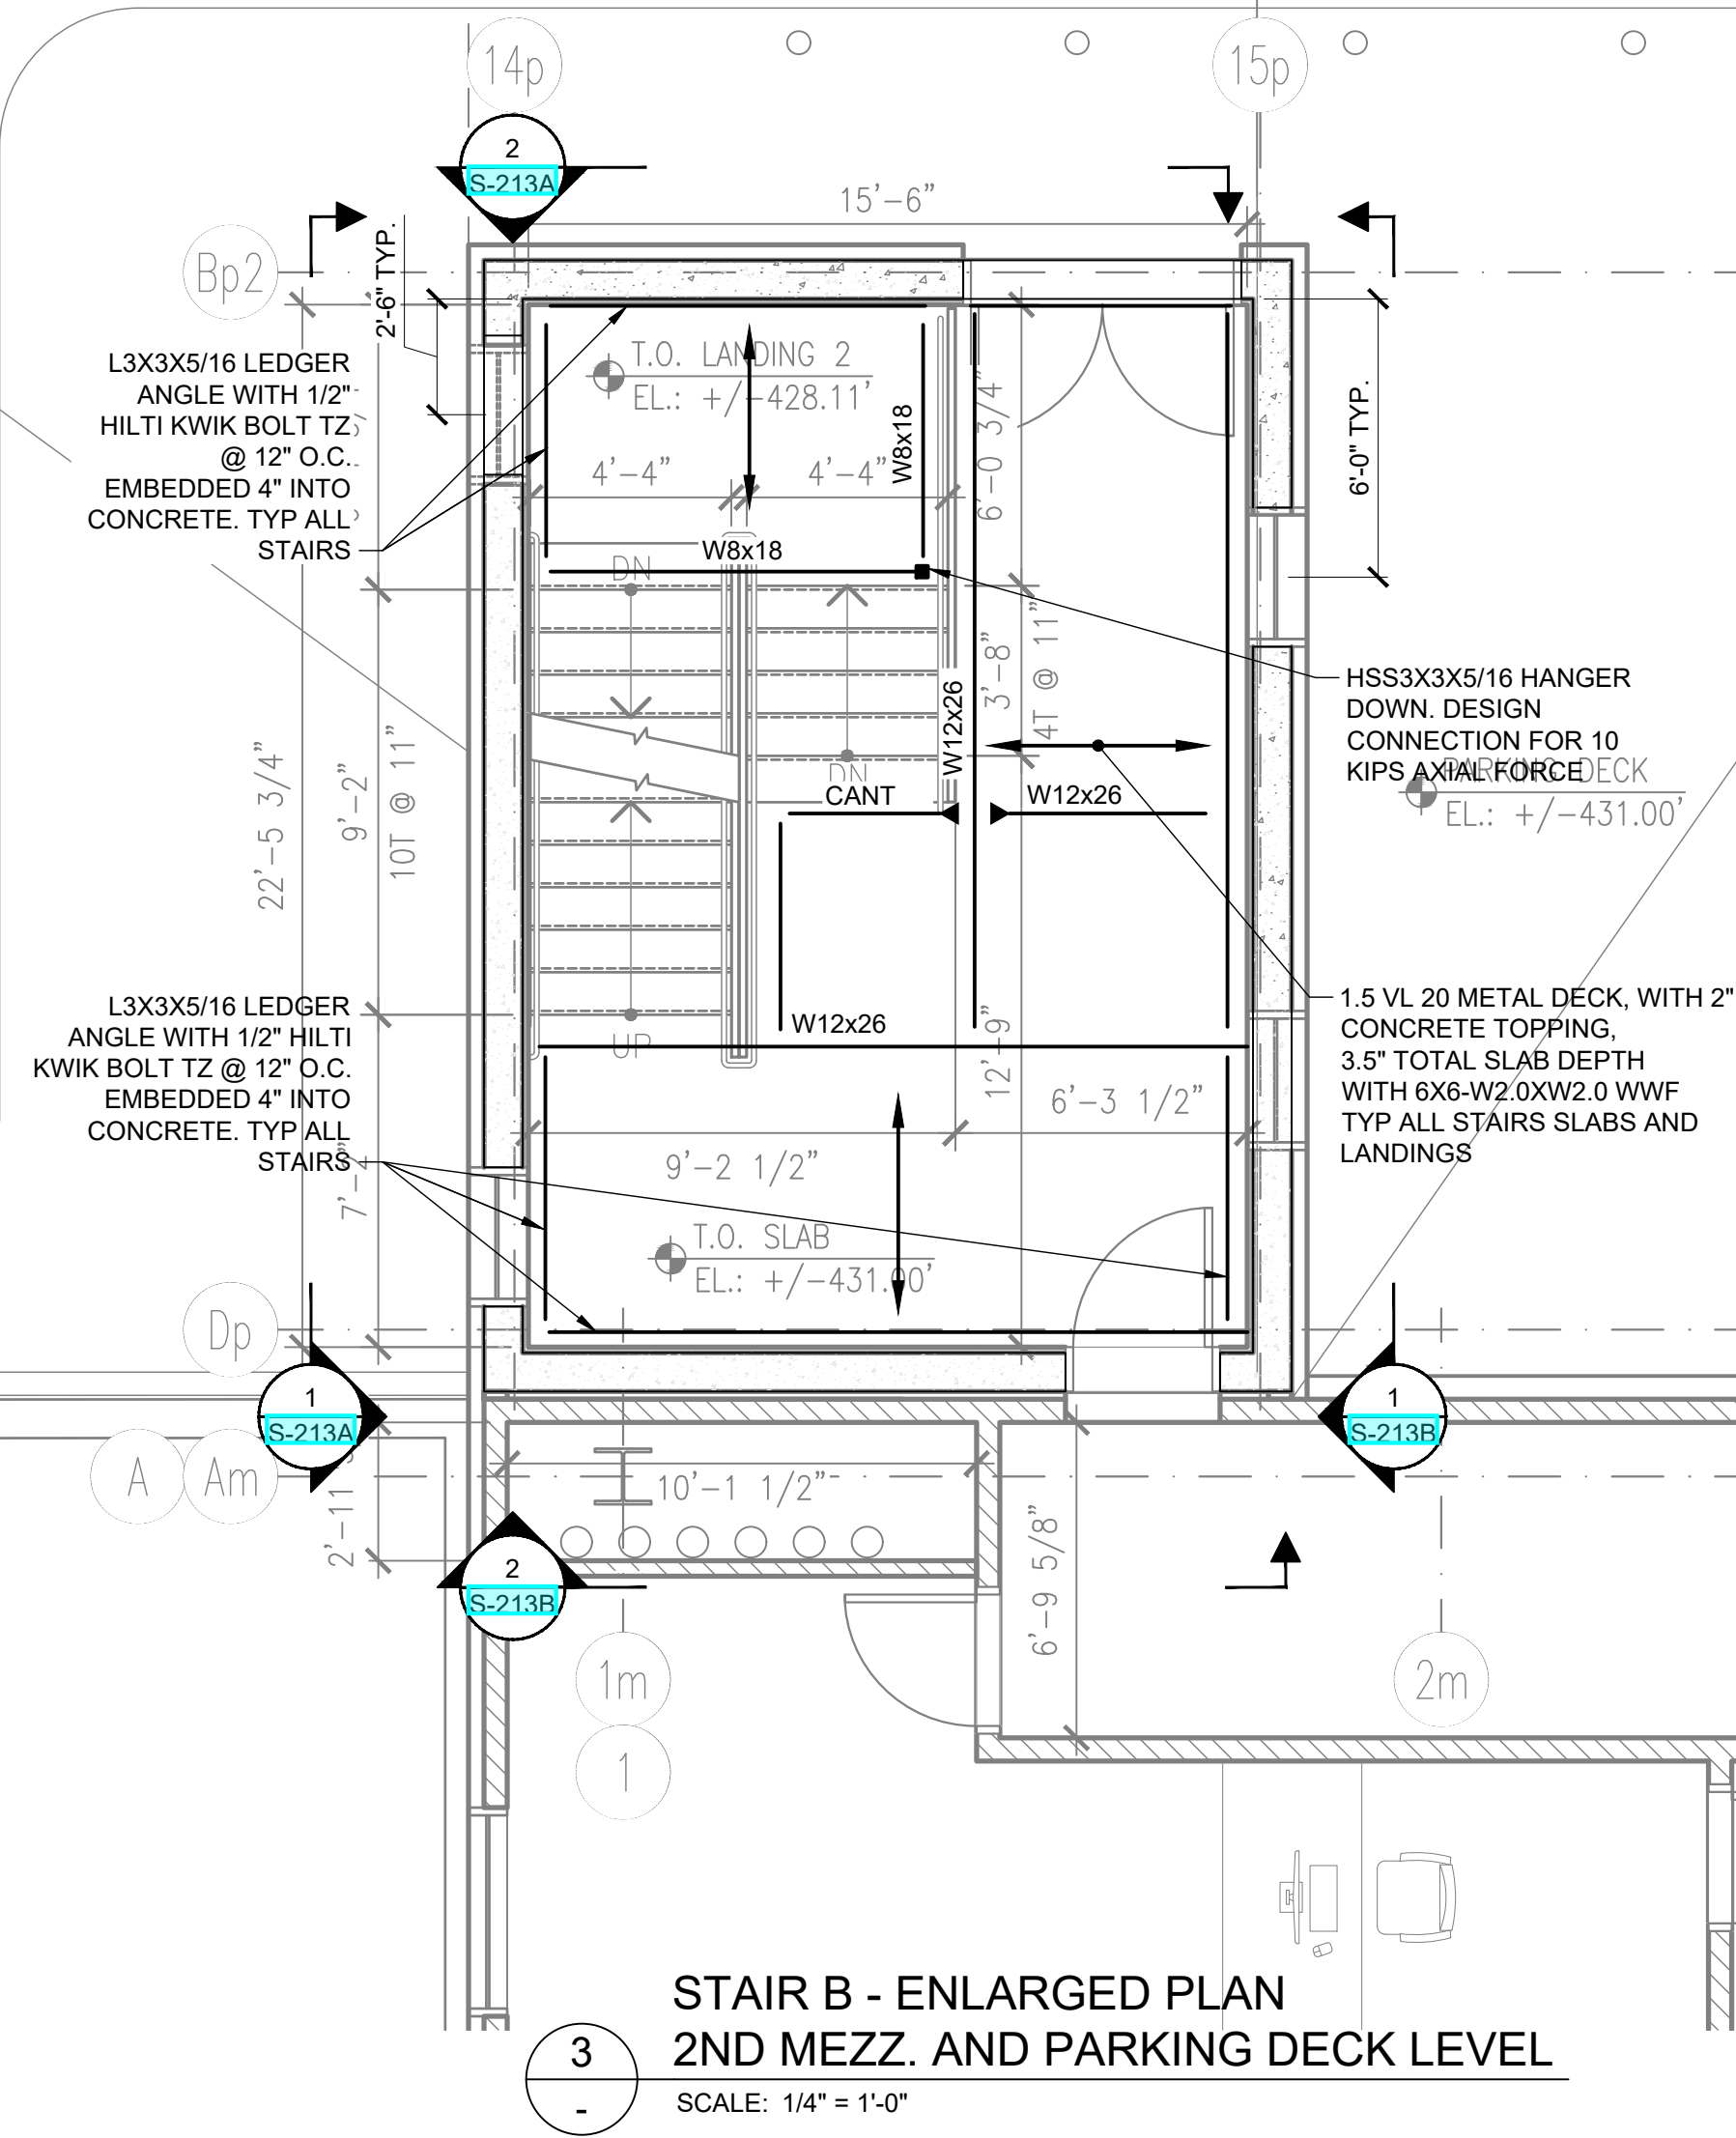

STAIR B - ENLARGED PLAN
2ND MEZZ. AND PARKING DECK LEVEL
SCALE: 1/4" = 1'-0"

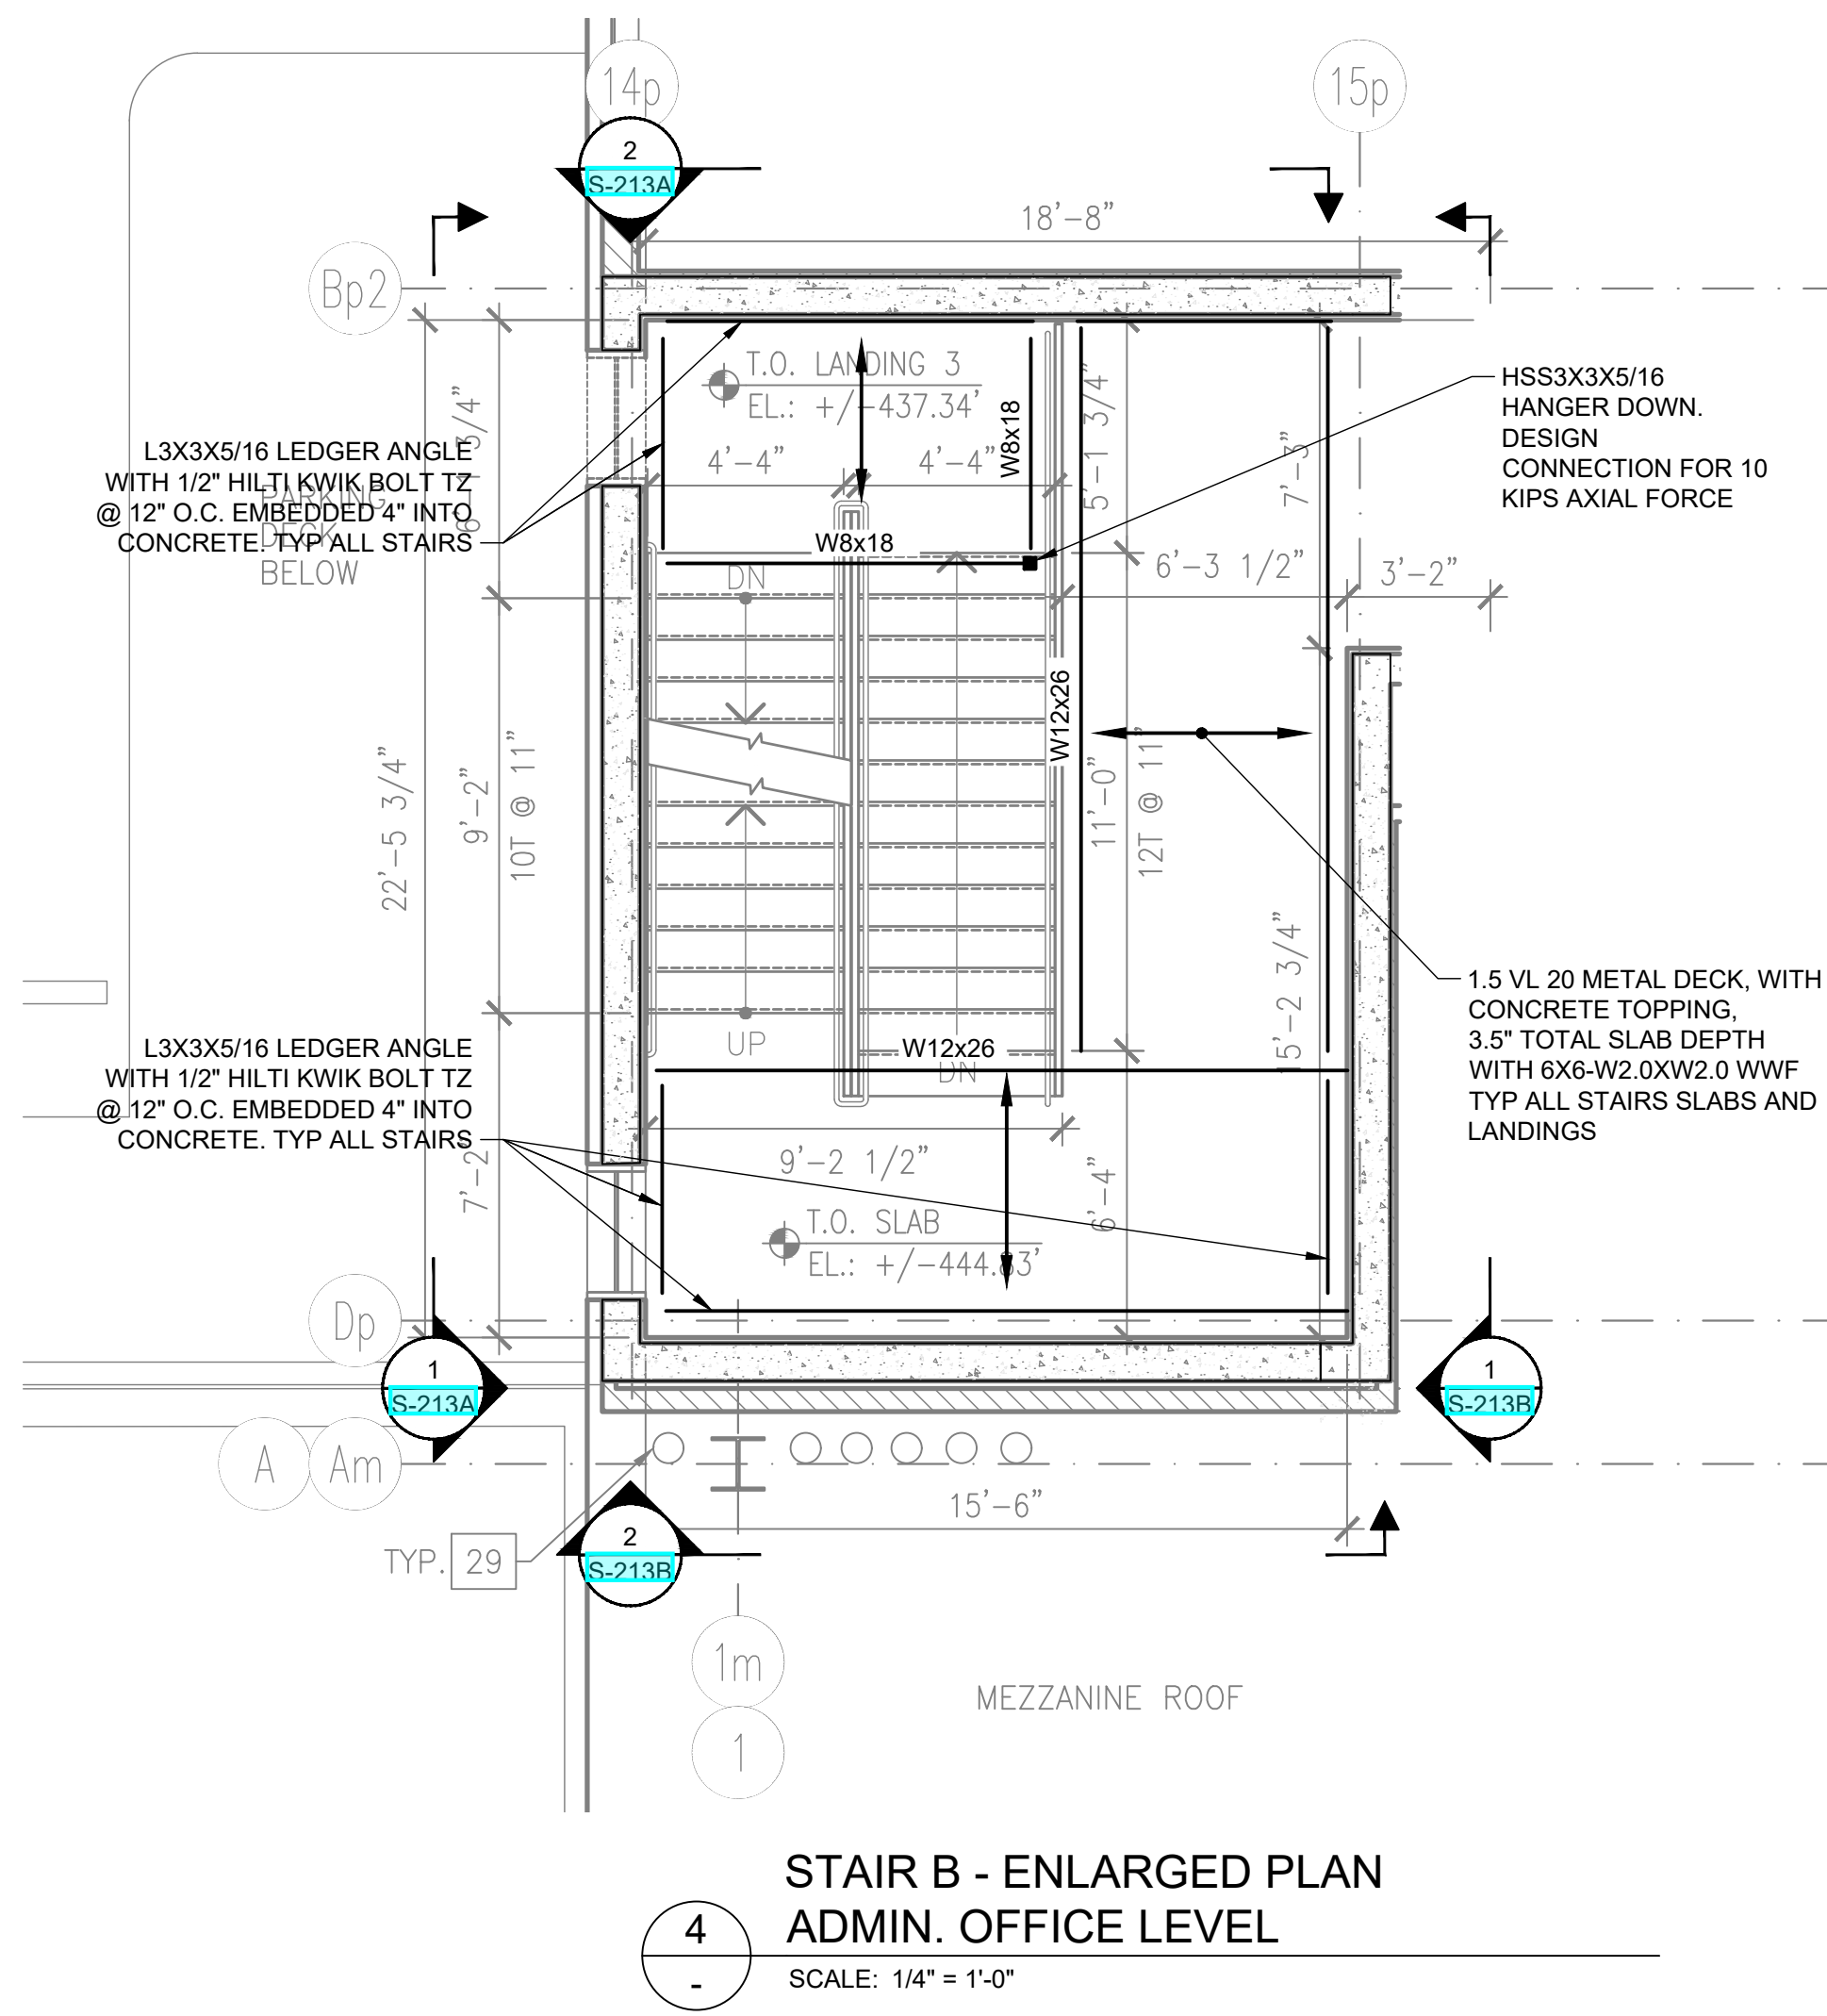

STAIR B - ENLARGED PLAN
ADMIN. OFFICE LEVEL

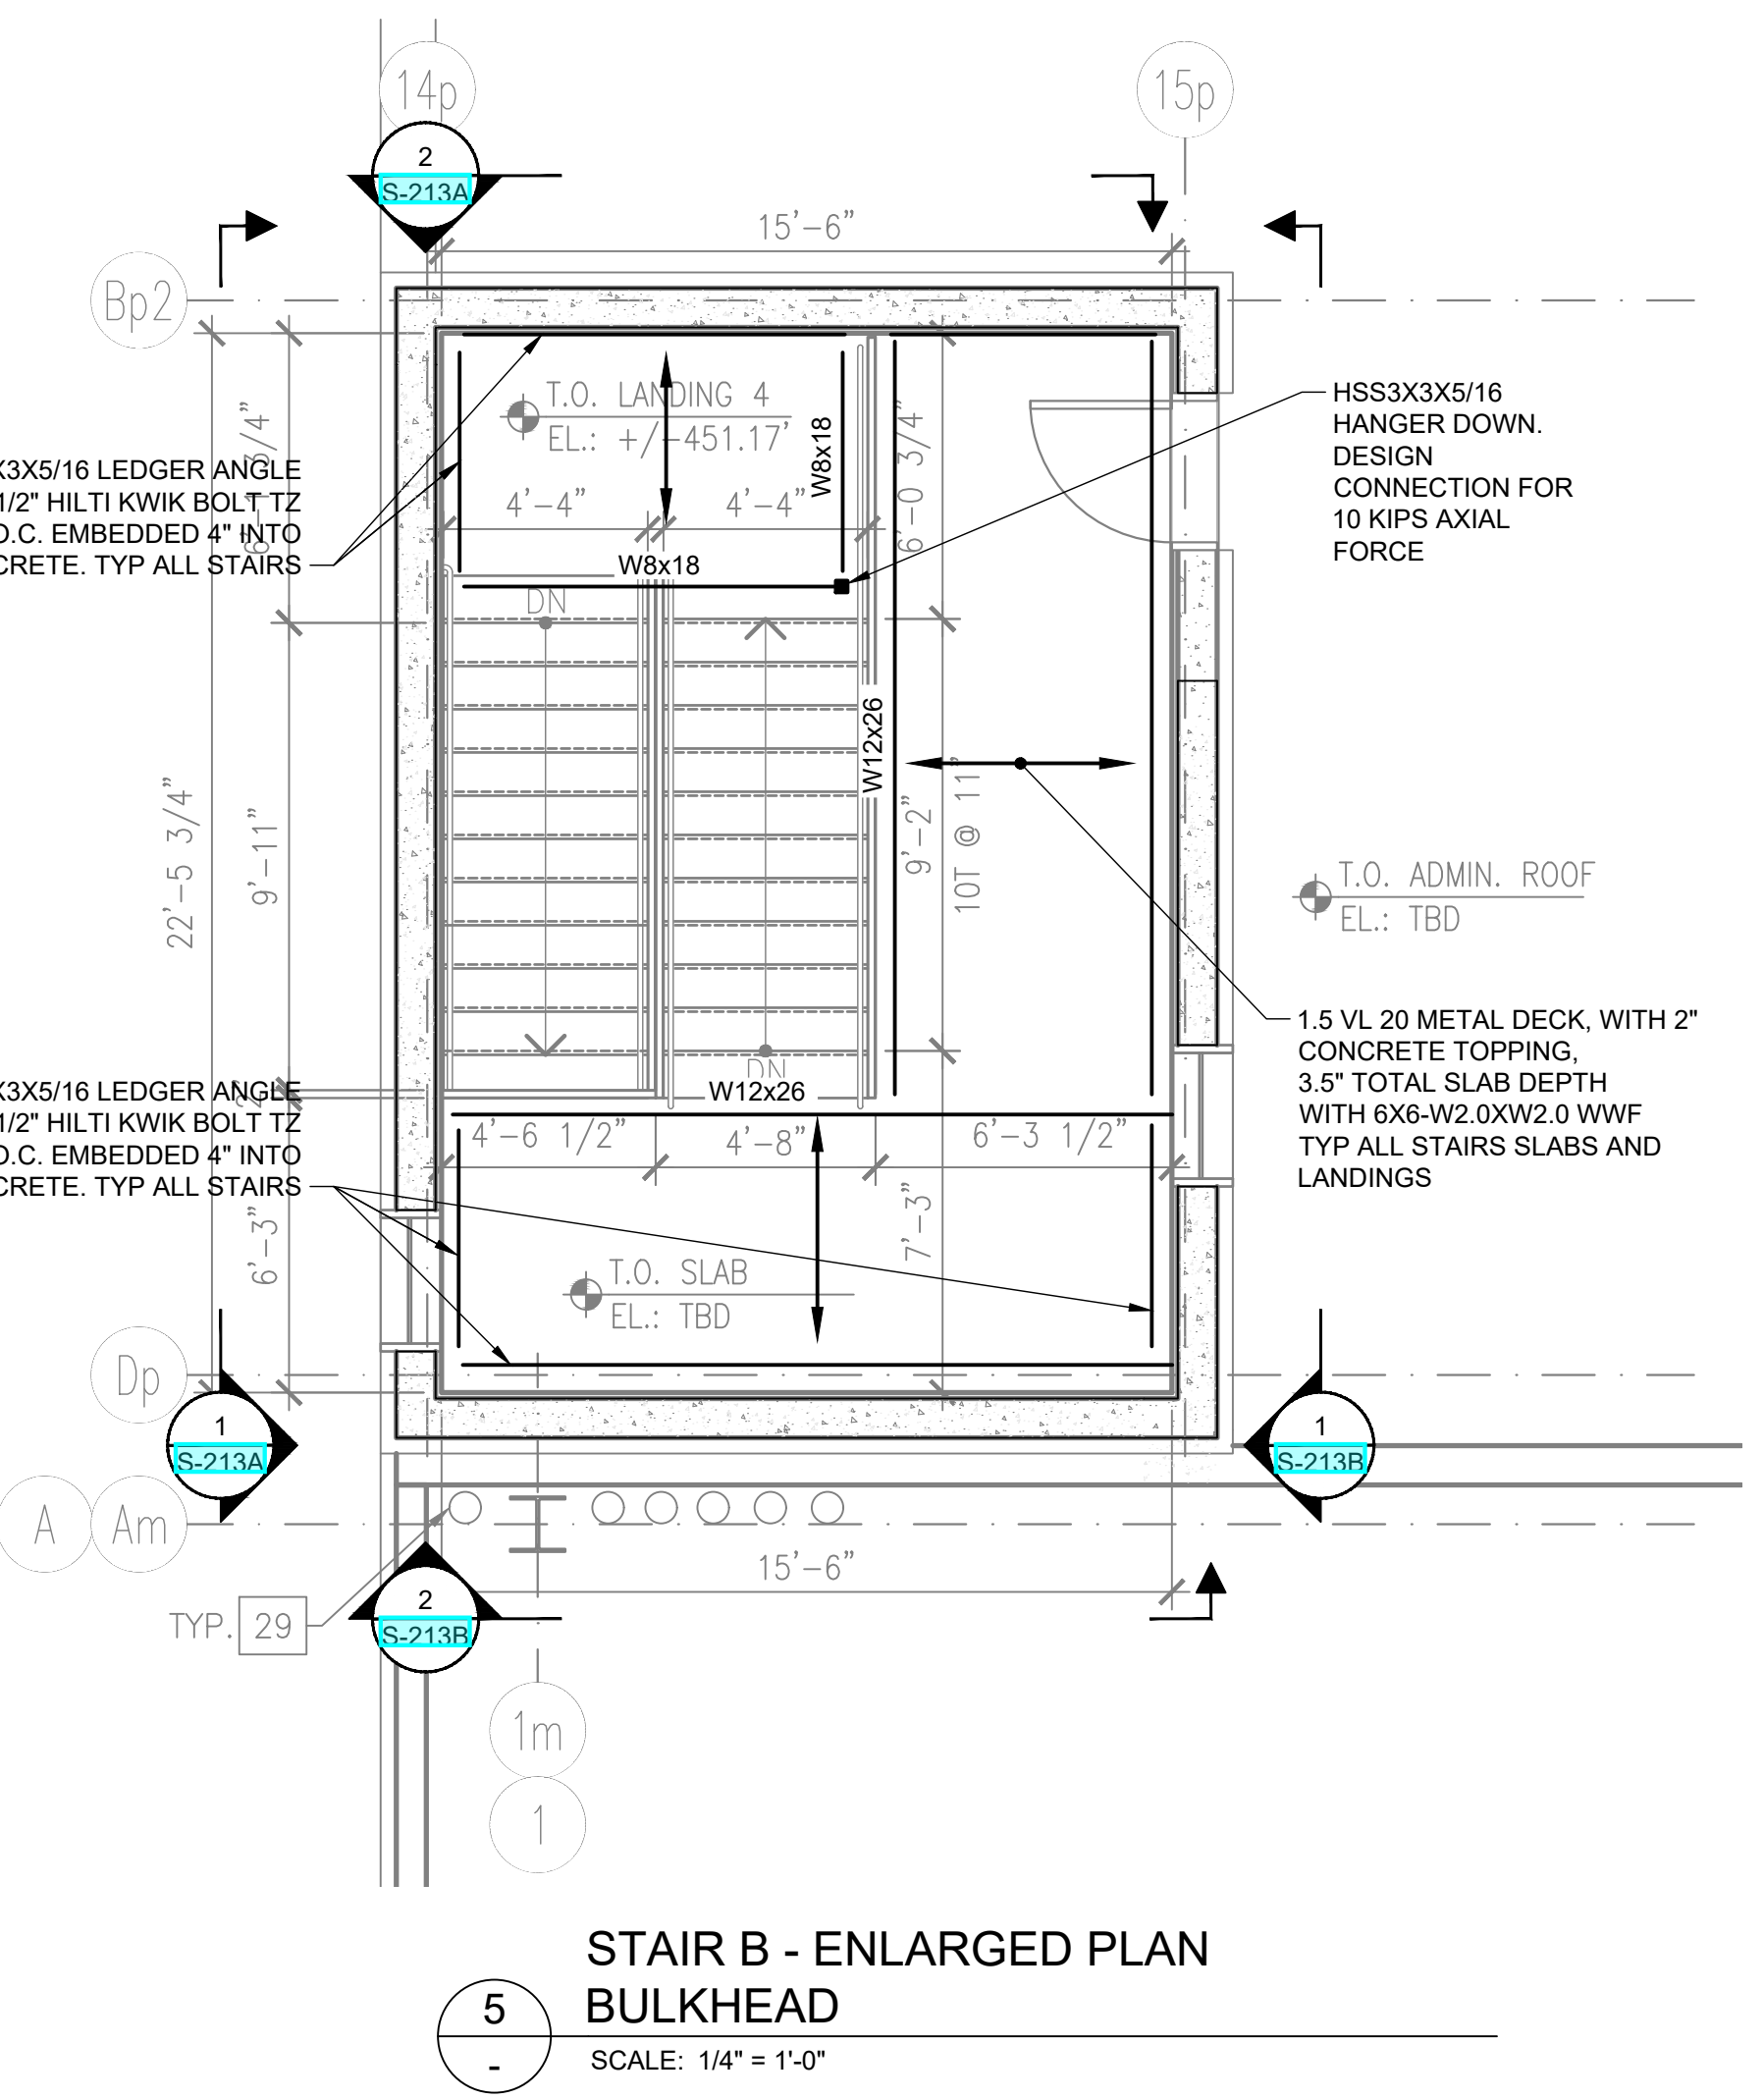

STAIR B - ENLARGED PLAN
BULKHEAD
SCALE: 1/4" = 1'-0"