

UV MS-33

## HP-MS-9 - RXYQ240AATJA

Capacity data at conditions and connection ratio (100) as entered

Name	FCU		Cooli	ng	
		Tmp C	Max TC		Max SC
		°F (DBT/RH)	BTU/h	۴F	BTU/h
UV-MS-33 box 1	EKEXV125-US	n/a	52,547	42.8	n/a
UV-MS-34 box 1	EKEXV125-US	n/a	52,547	42.8	n/a
UV-MS-35 box 1	EKEXV125-US	n/a	52,547	42.8	n/a
UV-MS-36 box 1	EKEXV125-US	n/a	52,547	42.8	n/a
UV-MS-37 box 1	EKEXV125-US	n/a	52,547	42.8	n/a
	e				3

Name	FCU	Heating		
		Tmp H	Max HC	
		۴F	BTU/h	
UV-MS-33 box 1	EKEXV125-US	n/a	n/a	
UV-MS-34 box 1	EKEXV125-US	n/a	n/a	
UV-MS-35 box 1	EKEXV125-US	n/a	n/a	
UV-MS-36 box 1	EKEXV125-US	n/a	n/a	
UV-MS-37 box 1	EKEXV125-US	n/a	n/a	


Name	FCU	Room	Sound	PS	MCA	MOP	WxHxD	Weight
			dBA		Α		inch	lbs
UV-MS-33 box 1	EKEXV125-US		-	12 1ph		J	8.5 x 15.8 x 3.1	6.4
UV-MS-34 box 1	EKEXV125-US		10.70	12 1ph		2	8.5 x 15.8 x 3.1	6.4
UV-MS-35 box 1	EKEXV125-US			12 1ph			8.5 x 15.8 x 3.1	6.4

UV MS-34

Model	Quantity	Description
RXYQ240AATJA	1	VRV EMERION (208-230V) (VRV EMERION (208-230V))
EKEXV125-US	5	AHU INTEGRATION VALVE KIT
KHRP26A33TA	1	Refnet branch piping kit
KHRP26M72TUA	2	Refnet branch piping kit
KHRP26M73TUA	1	Refnet branch piping kit
BRC1E73	5	new Navigation Remote Controller
EKEQMCBAV3-US	5	AHU Kit Z-Control box

Pi	
3	
1	
5	
3	
1	
1	

Refrige R410A

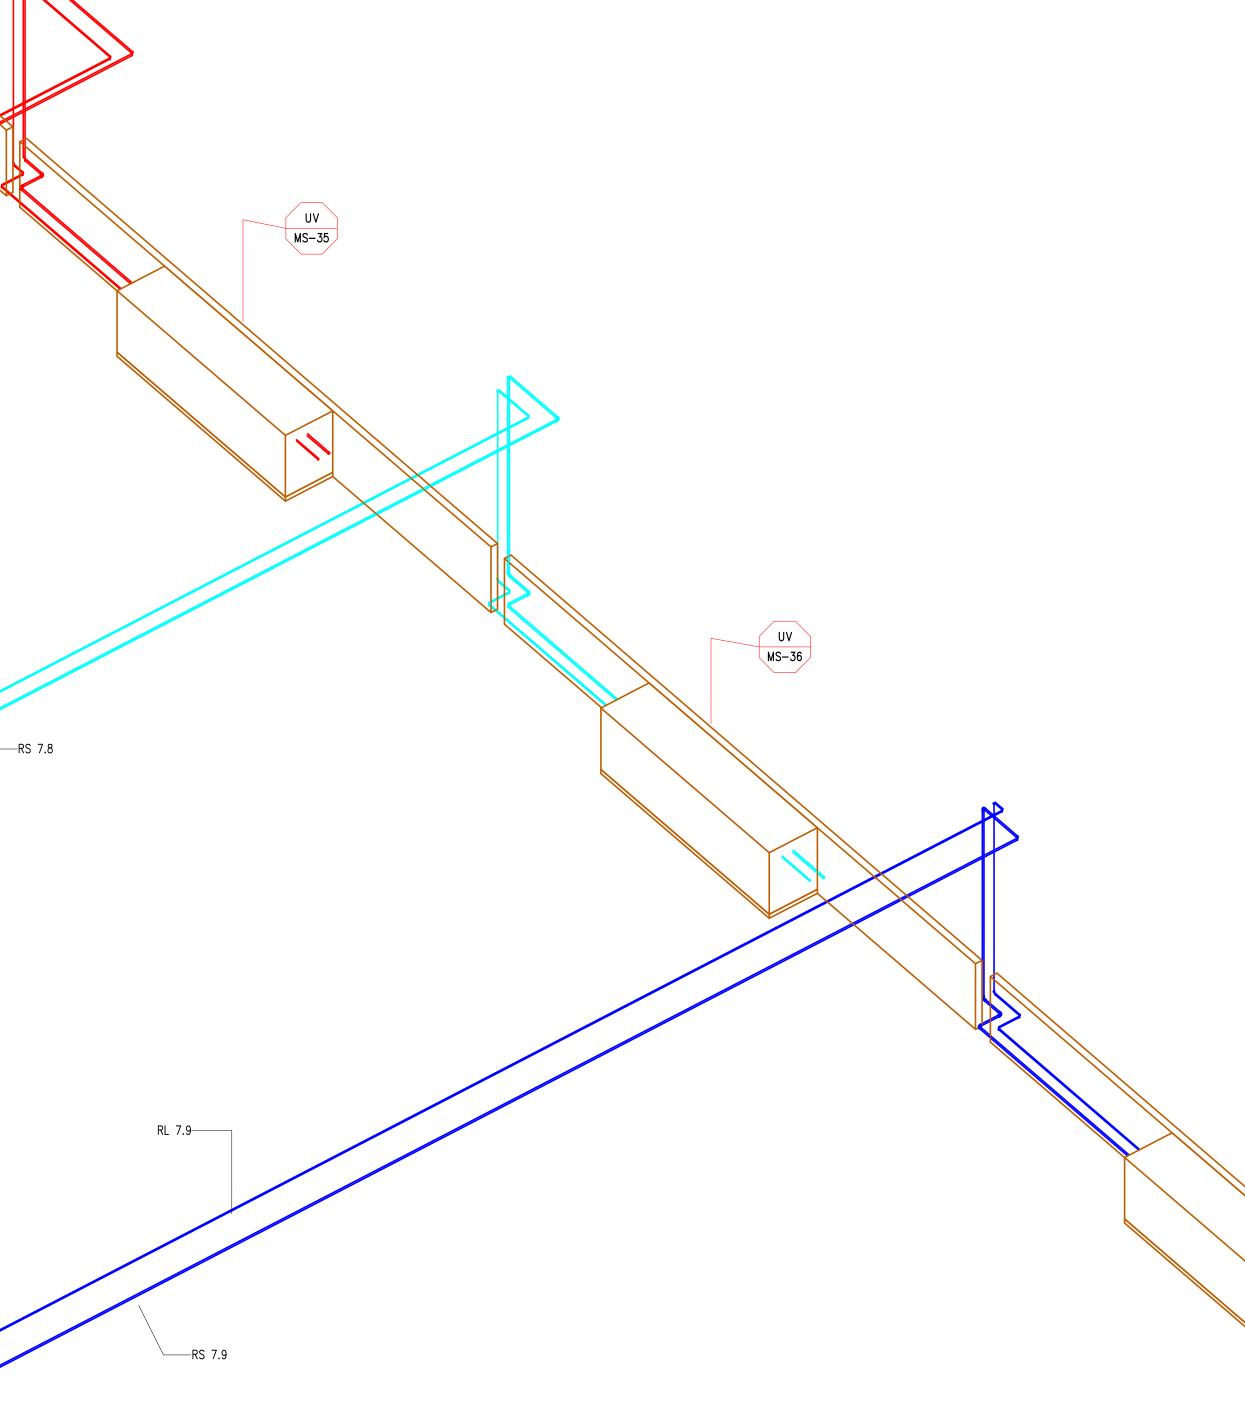

## HP-MS-9 - RXYQ240AATJA

Piping	Liquid	Suction	Total
	ft	ft	ft
3/8"	366.0	0.0	366.0
1/2"	20.4	0.0	20.4
5/8"	21.4	366.0	387.4
5/8" 3/4"	45.2	0.0	45.2
1"	0.0	20.4	20.4
1 1/4"	0.0	45.1	45.1
1 3/8"	0.0	21.5	21.5

## Refrigerant information

gerant type	GWP	Base charge Ibs	Extra charge Ibs	Total refrigerant charge lbs	Total CO2 equivalent tonnes
)A	2087.5	25.79	45.60*)	71.39	67.60

MECH PIPE       -       -       -         MECH DETAILS       -       -       -         HVAC       -       -       -         PLUMBING       -       -       -         PLUMBING       -       -       -         ELECTRICAL       -       -       -         STRUCTURAL       -       -       -         ARCHTECTURAL       -       -       -         RCP       -       -       -         RCP       -       -       -         RCP       -       -       -         RECORD OF TRADE COORDINATION       TRADE       -         RECORD OF TRADE COORDINATION       -       -         PIPE FITTER       -       -       -         SHEET METAL       -       -       -         PUMBER       -       -       -       -         SHEET METAL       -       -       -       -         PUMBER       -       -       -       -	TRADE     DESCRIPTION     DATE     REV       insertion     insertion     insertion     insertion       RECORD OF TRADE COORDINATION       TRADE     COMPANY     DATE     insertion       insertion     insertion     insertion     insertion       insertion     insertion     insertion <th>DRAWING NOT</th> <th><ul> <li>TO99 Wall Street West, Suite 389 Lyndhurst, NJ 07071</li> <li>+1.862.248.0229</li> <li>+1.862.248.0230</li> </ul></th>	DRAWING NOT	<ul> <li>TO99 Wall Street West, Suite 389 Lyndhurst, NJ 07071</li> <li>+1.862.248.0229</li> <li>+1.862.248.0230</li> </ul>
TRADE       DESCRIPTION       DATE       REV         MECH PPE       -       -       -       -         MECH DETAILS       -       -       -       -         HVAC       -       -       -       -         HVAC       -       -       -       -         HVAC       -       -       -       -         PLUMBING       -       -       -       -         RECTURAL       -       -       -       -         ARCHTECTURAL       -       -       -       -         ARCHTECTURAL       -       -       -       -         RECORD OF TRADE COORDINATION       TRADE       -       -       -         RECORD OF TRADE COORDINATION       TRADE       -       -       -       -         REP       -       -       -       -       -       -       -       -         REVENTER       -       -       -       -       -       -       -       -         SHET METAL       -       -       -       -       -       -       -       -       -       -       -       -       -       -       -	TRADE     DESCRIPTION     DATE     REL       isorrers     -     -     -       isorrers     -     -     <		
RCP       Authorized signature         RECORD OF TRADE COORDINATION         TRADE       COMPANY       DATE       Authorized signature         PIPE FITTER	Image: Control of Trade Coordination   TRADE COMPANY   DATE Antrode Submittee   Image: Company DATE   Image: Company <t< td=""><td>TRADE DESCE MECH PIPE MECH DETALS HVAC PLUMBING ELECTRICAL STRUCTURAL</td><td>RIPTION         DATE         REV           -         -         -</td></t<>	TRADE DESCE MECH PIPE MECH DETALS HVAC PLUMBING ELECTRICAL STRUCTURAL	RIPTION         DATE         REV           -         -         
COORDINATION NOTE ELITE CAD DESIGNS SHALL NOT BE LIABLE FOR ANY MISTAKES, CONSTRUCTION ERRORS OR DELAYS THAT MAY RESULT FROM DECISIONS MADE BY THE CLIENT BASED ON THE INFORMATION PROVIDED ON THESE DRAWINGS. MEASUREMENTS ARE MADE AT A MOMENT IN TIME AND ONLY GIVE MEASUREMENT DATA AT THE MOMENT OF LOCATION. ELITE CAD DESIGNS DISCLAIMER INFORMATION APPEARING ON THIS SHEET WAS PREPARED FROM THE BEST INFORMATION APPEARING ON THIS SHEET WAS PREPARED FROM THE BEST INFORMATION ANALIABLE. ELITE CAD DESIGN'S ATTENTION IS CALLED TO THE FACT THAT CONDITIONS AND QUANTITIES, AS SHOWN ON THE SHEET ARE ESTIMATED AND NOT ACTUAL, AND IN ANY EVENT THEY ARE NOT TO BE DETERMINED OR CONSIDERED BY ANYONE AS A WARRANTY OF ACTUAL FIELD CONDITIONS OR QUANTITIES.	COORDINATION NOTE           Distribution of the cubic for any mistages, constructions based oof the coordination for any construction data at the manager of income of the subsective of the cubic the form moment of the cubic of the subsective of the cubic the form moment of the cubic transmission of the subsective of the cubic transmission considered by where as a subsective of actual the cubic cubic transmission cubic transmission of actual transmission of actual the cubic cubic transmission considered by a cubic transmission of actual transmission cubic transmission of actual transmission of actual transmission considered by a cubic transmission of actual transmission cubic transmission of actual transmission of actual transmission of actual transmission cubic transmission of actual transmission of a	RCP RECORD OF TRA RECORD OF TRA TRADE COMPANY PIPE FITTER SHEET METAL PLUMBER ELECTRICIAN ELECTRICIAN	ADE COORDINATION
	ARCH KSQ Design	BASED ON THE INFORMATION PRO ARE MADE AT A MOMENT IN TIME MOME ELITE CAD DES INFORMATION APPEARING ON THI INFORMATION AVALABLE. ELITE CAD THAT CONDITIONS AND QUANTITIES, A NOT ACTUAL, AND IN ANY EVEN CONSIDERED BY ANYONE AS A WA QU	VIDED ON THESE DRAWINGS. MEASUREMENTS AND ONLY GIVE MEASUREMENT DATA AT THE ENT OF LOCATION. <b>SIGNS DISCLAIMER</b> S SHEET WAS PREPARED FROM THE BEST DESIGN'S ATTENTION IS CALLED TO THE FACT S SHOWN ON THE SHEET ARE ESTIMATED AND T THEY ARE NOT TO BE DETERMINED OR IRRANTY OF ACTUAL FIELD CONDITIONS OR JANTITIES.
	ARCH KSQ Design ENG Sage Engineering Associates	FOR AI	PROVAI
VERIFY THAT LINE ABOVE IS 1" LONG, PRINT MAY HAVE BEEN REDUCED REV DATE DESCRIPTION 0 01/18/2024 SUBMITTED FOR APPROVAL	ARCH KSQ Design ENG Sage Engineering Associates	VERIFY THAT LINE ABOVE IS 1" L REV DATE 0 01/18/2024 SUBMIT	ONG, PRINT MAY HAVE BEEN REDUCED DESCRIPTION TED FOR APPROVAL
VERIFY THAT LINE ABOVE IS 1" LONG, PRINT MAY HAVE BEEN REDUCED REV DATE DESCRIPTION 0 01/18/2024 SUBMITTED FOR APPROVAL 1 01/22/2024 DAIKIN VRF & MATERIALS ADDED 4 000000000000000000000000000000000000	KSQ Design Sage Engineering Associates	VERIFY THAT LINE ABOVE IS 1" L REV DATE 0 01/18/2024 SUBMIT 1 01/22/2024 DAIKIN 0 01/22/2024 DAIKIN 0 01/22/2024 DAIKIN 0 01/22/2024 DAIKIN	ONG, PRINT MAY HAVE BEEN REDUCED DESCRIPTION TED FOR APPROVAL
VERIFY THAT LINE ABOVE IS 1" LONG, PRINT MAY HAVE BEEN REDUCED          REV       DATE       DESCRIPTION         0       01/18/2024       SUBMITTED FOR APPROVAL         1       01/22/2024       DAIKIN VRF & MATERIALS ADDED         -       -       KEY PLAN       -       -	PROJECT Barr Middle School	VERIFY THAT LINE ABOVE IS 1" L REV DATE 0 01/18/2024 SUBMIT 1 01/22/2024 DAIKIN 0 01/22/2024 DAIKIN 0 01/22/2024 DAIKIN 0 01/22/2024 DAIKIN	ONG, PRINT MAY HAVE BEEN REDUCED DESCRIPTION TED FOR APPROVAL VRF & MATERIALS ADDED

