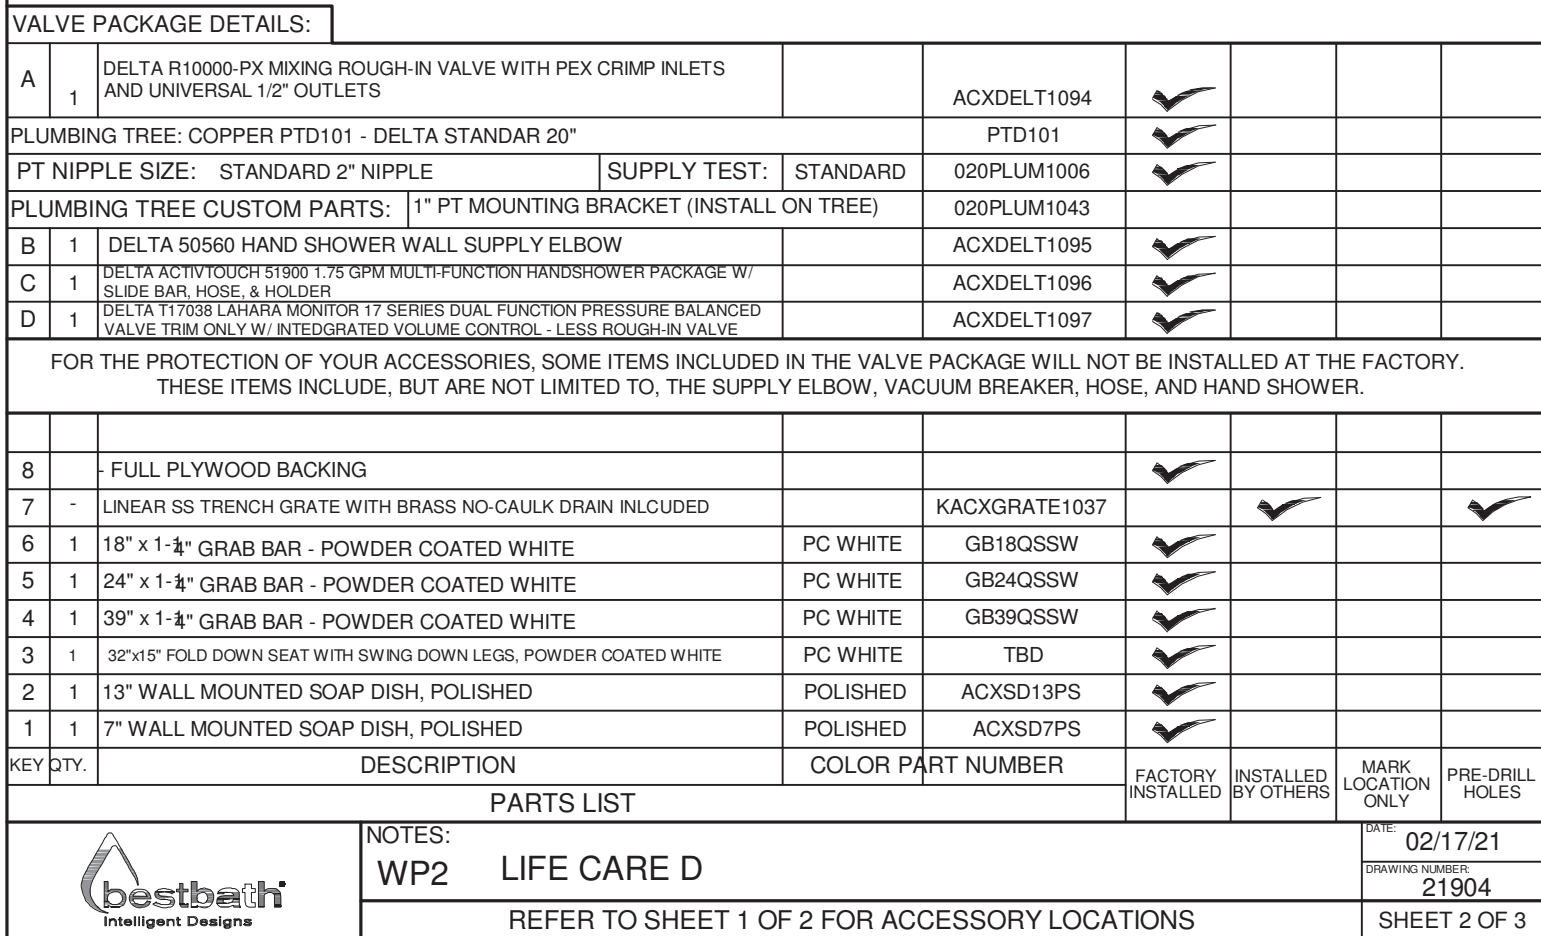
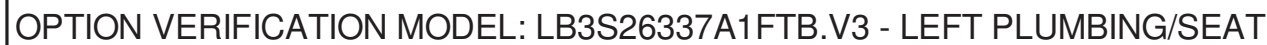
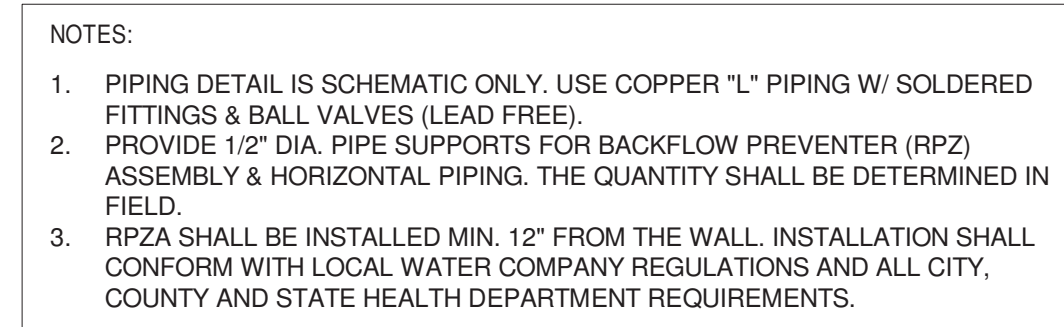


Grand total	320
-------------	-----

OPTION VERIFICATION MODEL: LB3S26337A1FTB.V3 - LEFT PLUMBING/SEAT

Grand total: 9€

NOT TO SCALE

NOTES:

1. PROVIDE TEMPERATURE & PRESSURE RELIEF VALVE, CONDENSATE DRAIN TEE. SEE PIPING DETAIL.
2. PROVIDE SIDEWALL INTAKE AIR TERMINATION 45° ELBOW WITH DOME SHAPED DEBRIS SCREEN.
3. PROVIDE VENT TERMINATION 45° ELBOW WITH RECESSED DEBRIS SCREEN. VENT SHALL RUN VERTICAL.



NOT TO SCALE

## SENIOR LIVING AT PURCHASE COLLEGE

D6.01

© Hord Conlan Macht, Inc.