

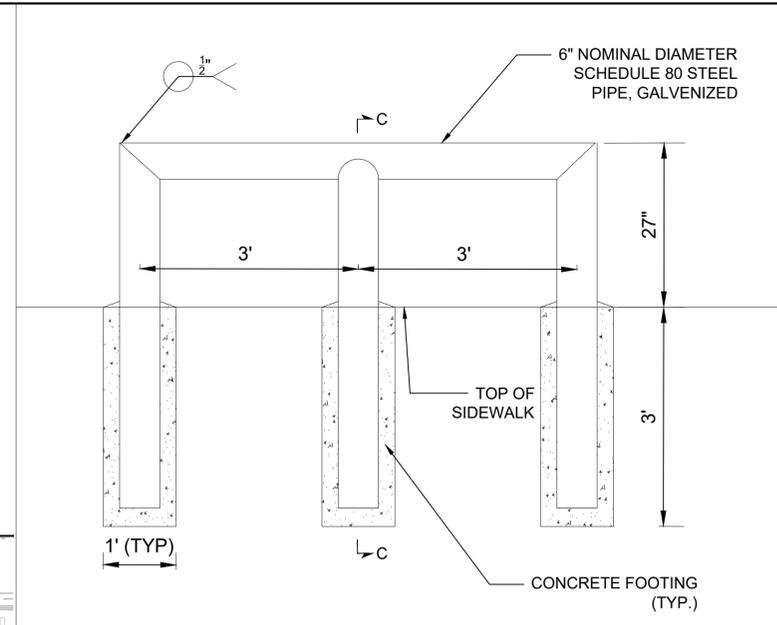


WORKING POINTS			
	NORTHING	EASTING	DESCRIPTION
WPE	786312.64812	683021.72612	EXISTING PLATFORM CORNER
WP1	786294.99861	682986.36570	PT PROPOSED PATH
WP2	786305.80409	683012.65419	PT PROPOSED PATH
WP3	786310.21786	682994.12165	PC PROPOSED PATH
WP4	786313.38351	682997.54317	PT PROPOSED PATH
WP5	786324.81147	683003.69436	PC PROPOSED PATH
WP6	786379.17873	683012.65143	PROPOSED PARKING LOT NW CORNER
WP7	786275.22119	682985.89282	PT PROPOSED SIDEWALK SW CORNER
WP8	786277.29651	682984.73380	PC PROPOSED SIDEWALK SW CORNER
WP9	786303.36352	682995.90114	PT PROPOSED SIDEWALK NW CORNER
WP10	786304.21271	682997.51977	PC PROPOSED SIDEWALK NW CORNER
WP11	786303.16979	683007.10450	PROPOSED SIDEWALK NE CORNER
WP12	786272.11455	683002.36884	PROPOSED SIDEWALK SE CORNER

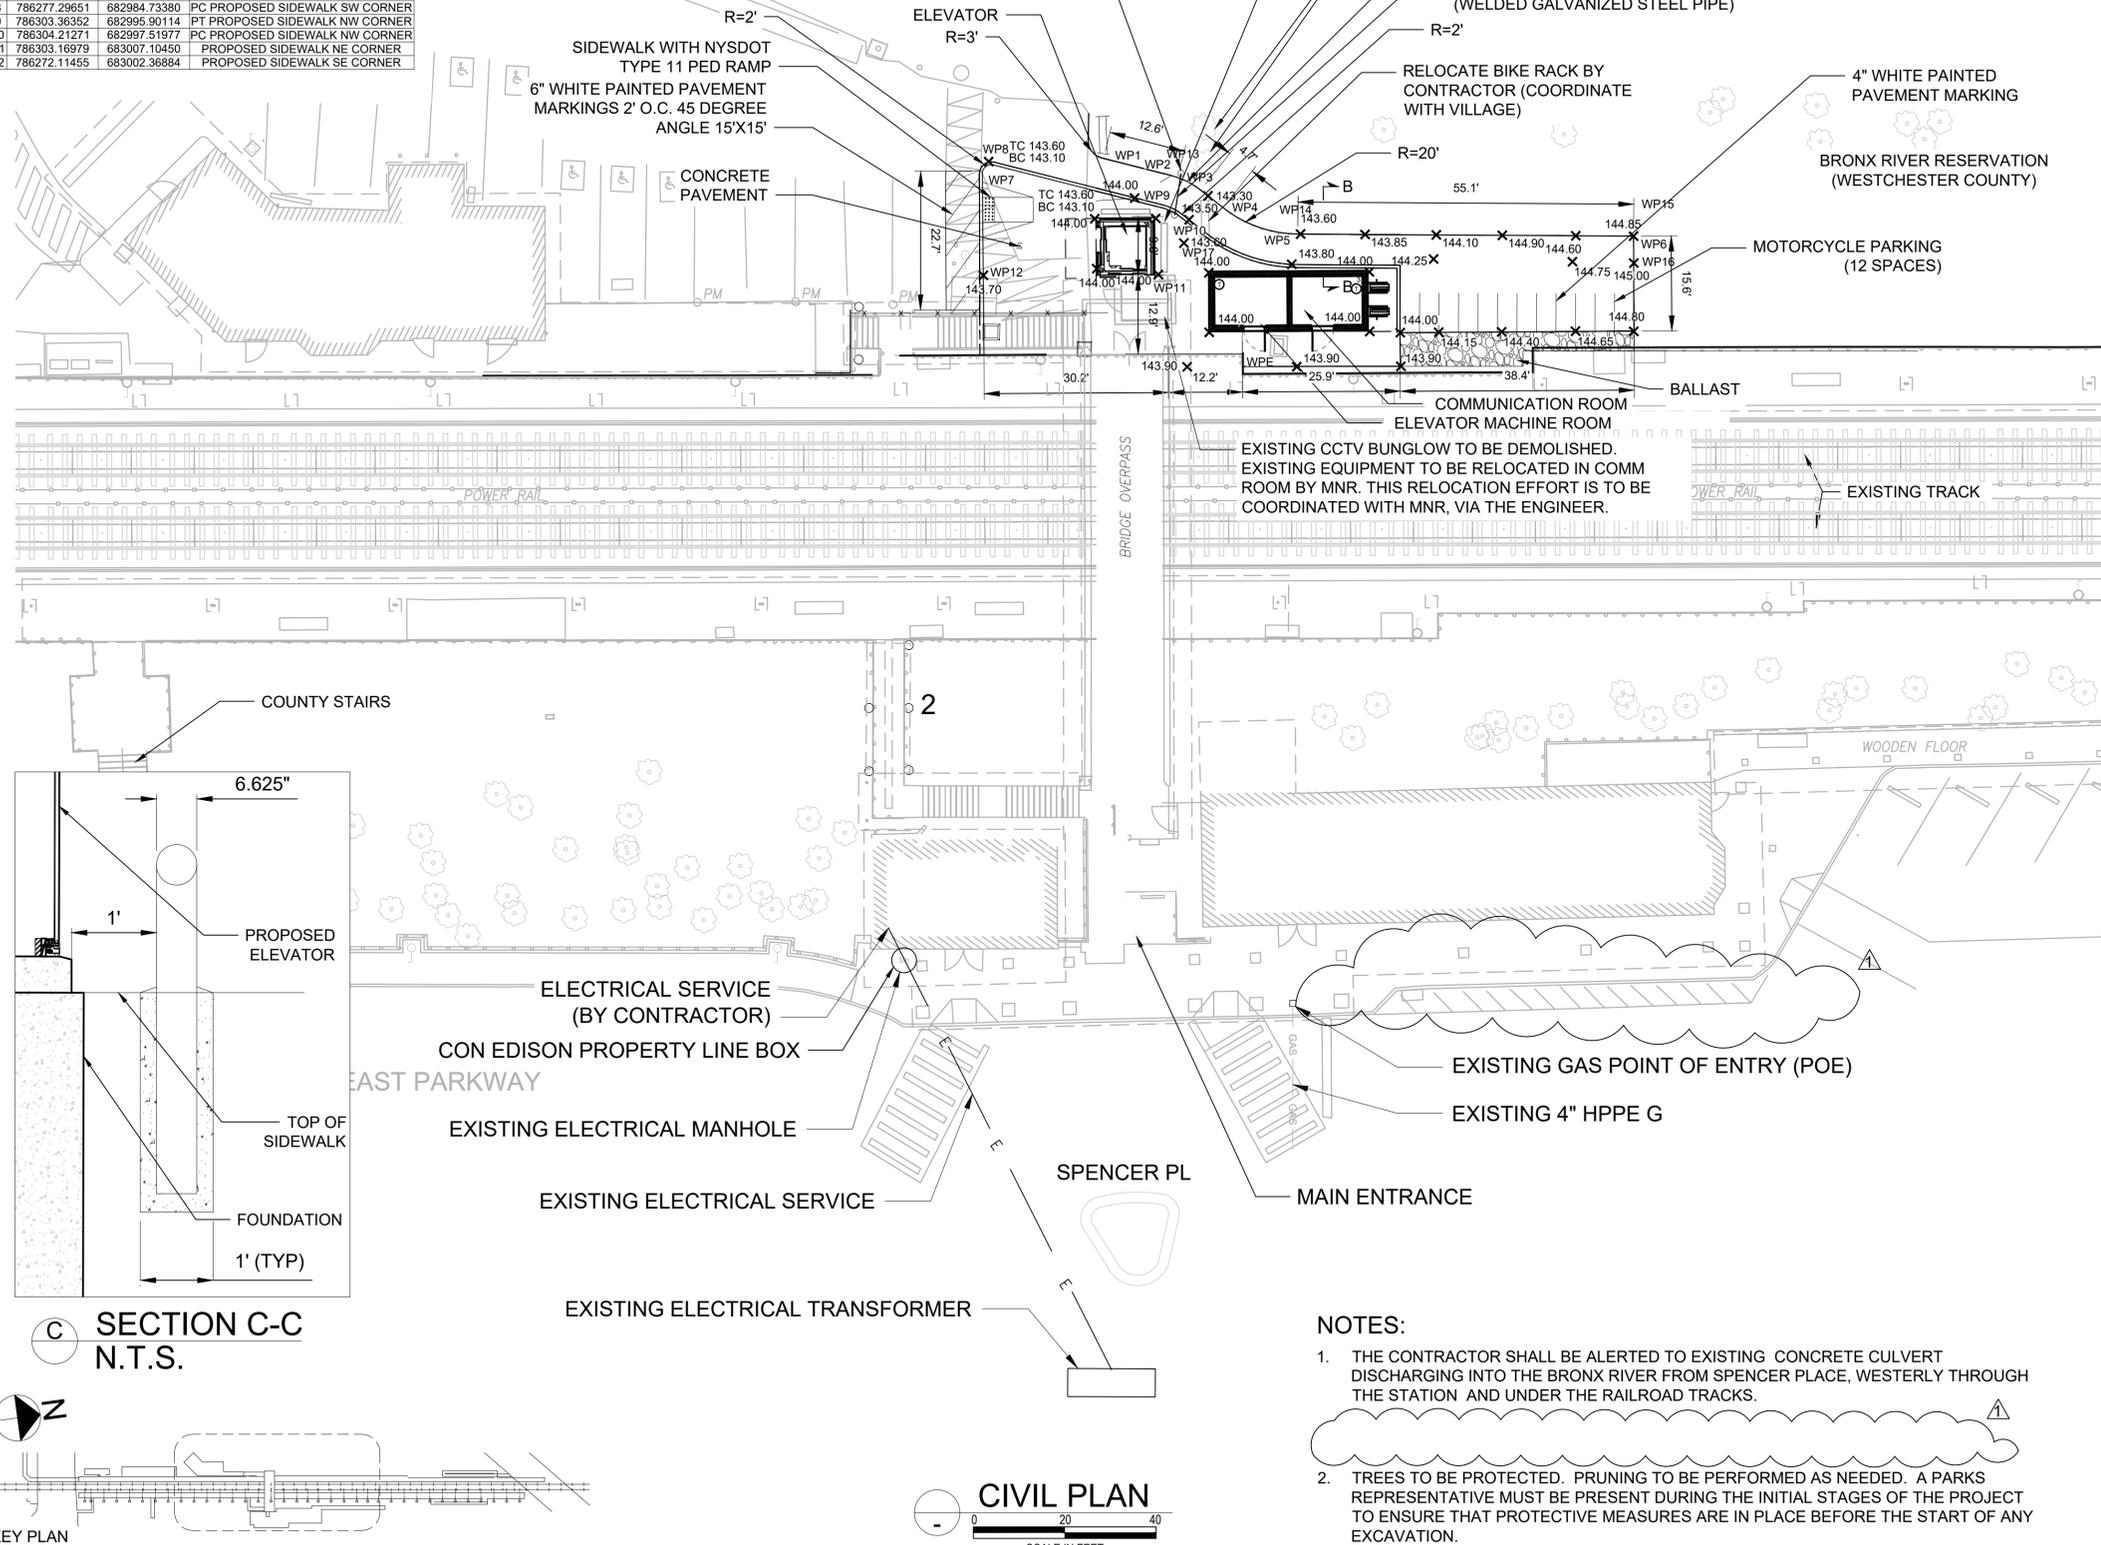


A STEEL RAILING DETAIL
N.T.S.

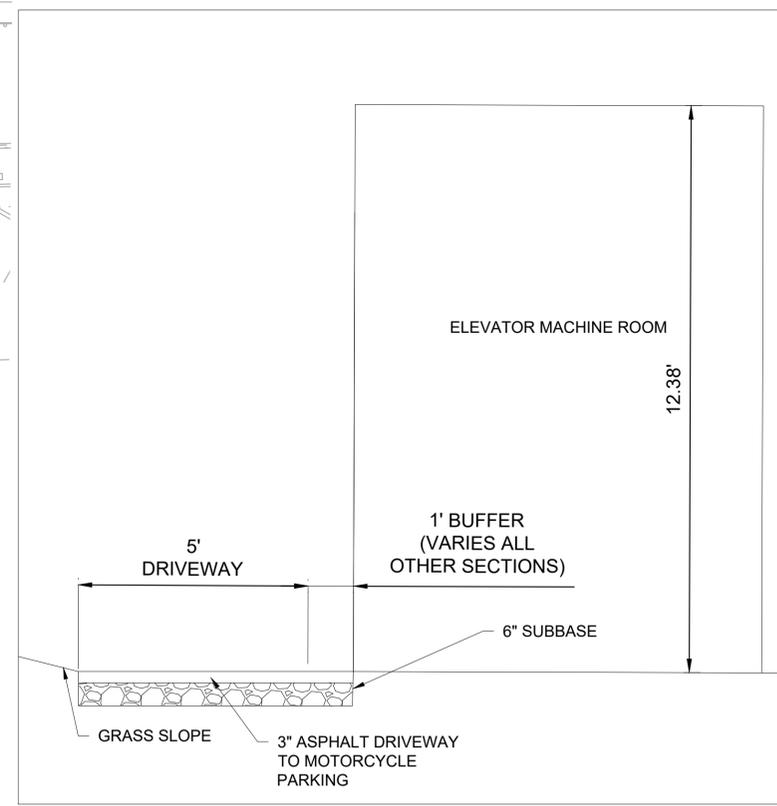

B SECTION B-B
N.T.S.

- NOTES:**
- THE CONTRACTOR SHALL BE ALERTED TO EXISTING CONCRETE CULVERT DISCHARGING INTO THE BRONX RIVER FROM SPENCER PLACE, WESTERLY THROUGH THE STATION AND UNDER THE RAILROAD TRACKS.
 - TREES TO BE PROTECTED. PRUNING TO BE PERFORMED AS NEEDED. A PARKS REPRESENTATIVE MUST BE PRESENT DURING THE INITIAL STAGES OF THE PROJECT TO ENSURE THAT PROTECTIVE MEASURES ARE IN PLACE BEFORE THE START OF ANY EXCAVATION.

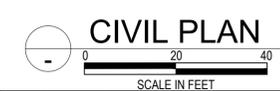

DESIGNED	JS	1	09/09/2021	ADDENDUM 3	JS	MM	MM	CONFORMED
DRAWN	CJ							
CHECKED	JS							
APPROVED	MM							
		NO.	DATE		DRWN	CHKD	APPVD	

 225 PARK AVENUE SOUTH, NEW YORK, NY 10003	 420 Lexington Avenue New York, NY 10017	TITLE	HARTSDALE AND SCARSDALE STATION IMPROVEMENTS
		CIVIL PLAN	SCARSDALE STATION
		CONTRACT NO.	1000106733
		SCALE	AS NOTED
		DATE	08/03/2021
		DRAWING NO.	SCD-C-101A
		SHEET	10A OF 112