


NOTES:

- FOR SYMBOLS, ABBREVIATIONS AND GENERAL NOTES SEE DRAWING HTD-P-001


SUMP PUMP DISCHARGE NOTES:

- PROVIDE ELECTRICAL HEAT TRACING ON PUMP AND PUMP DISCHARGE LINES CONTAINING STANDING WATER.
- INSULATE ALL HEAT TRACED PUMP DISCHARGE LINES.
- FIELD ROUTE AND COORDINATE WITH MNR DISCHARGE DRAIN LINE AT 12" ABOVE GRADE. SPILL DISCHARGE ON GRADE AND PROVIDE SLEEVE AND SEAL AT PENETRATION.

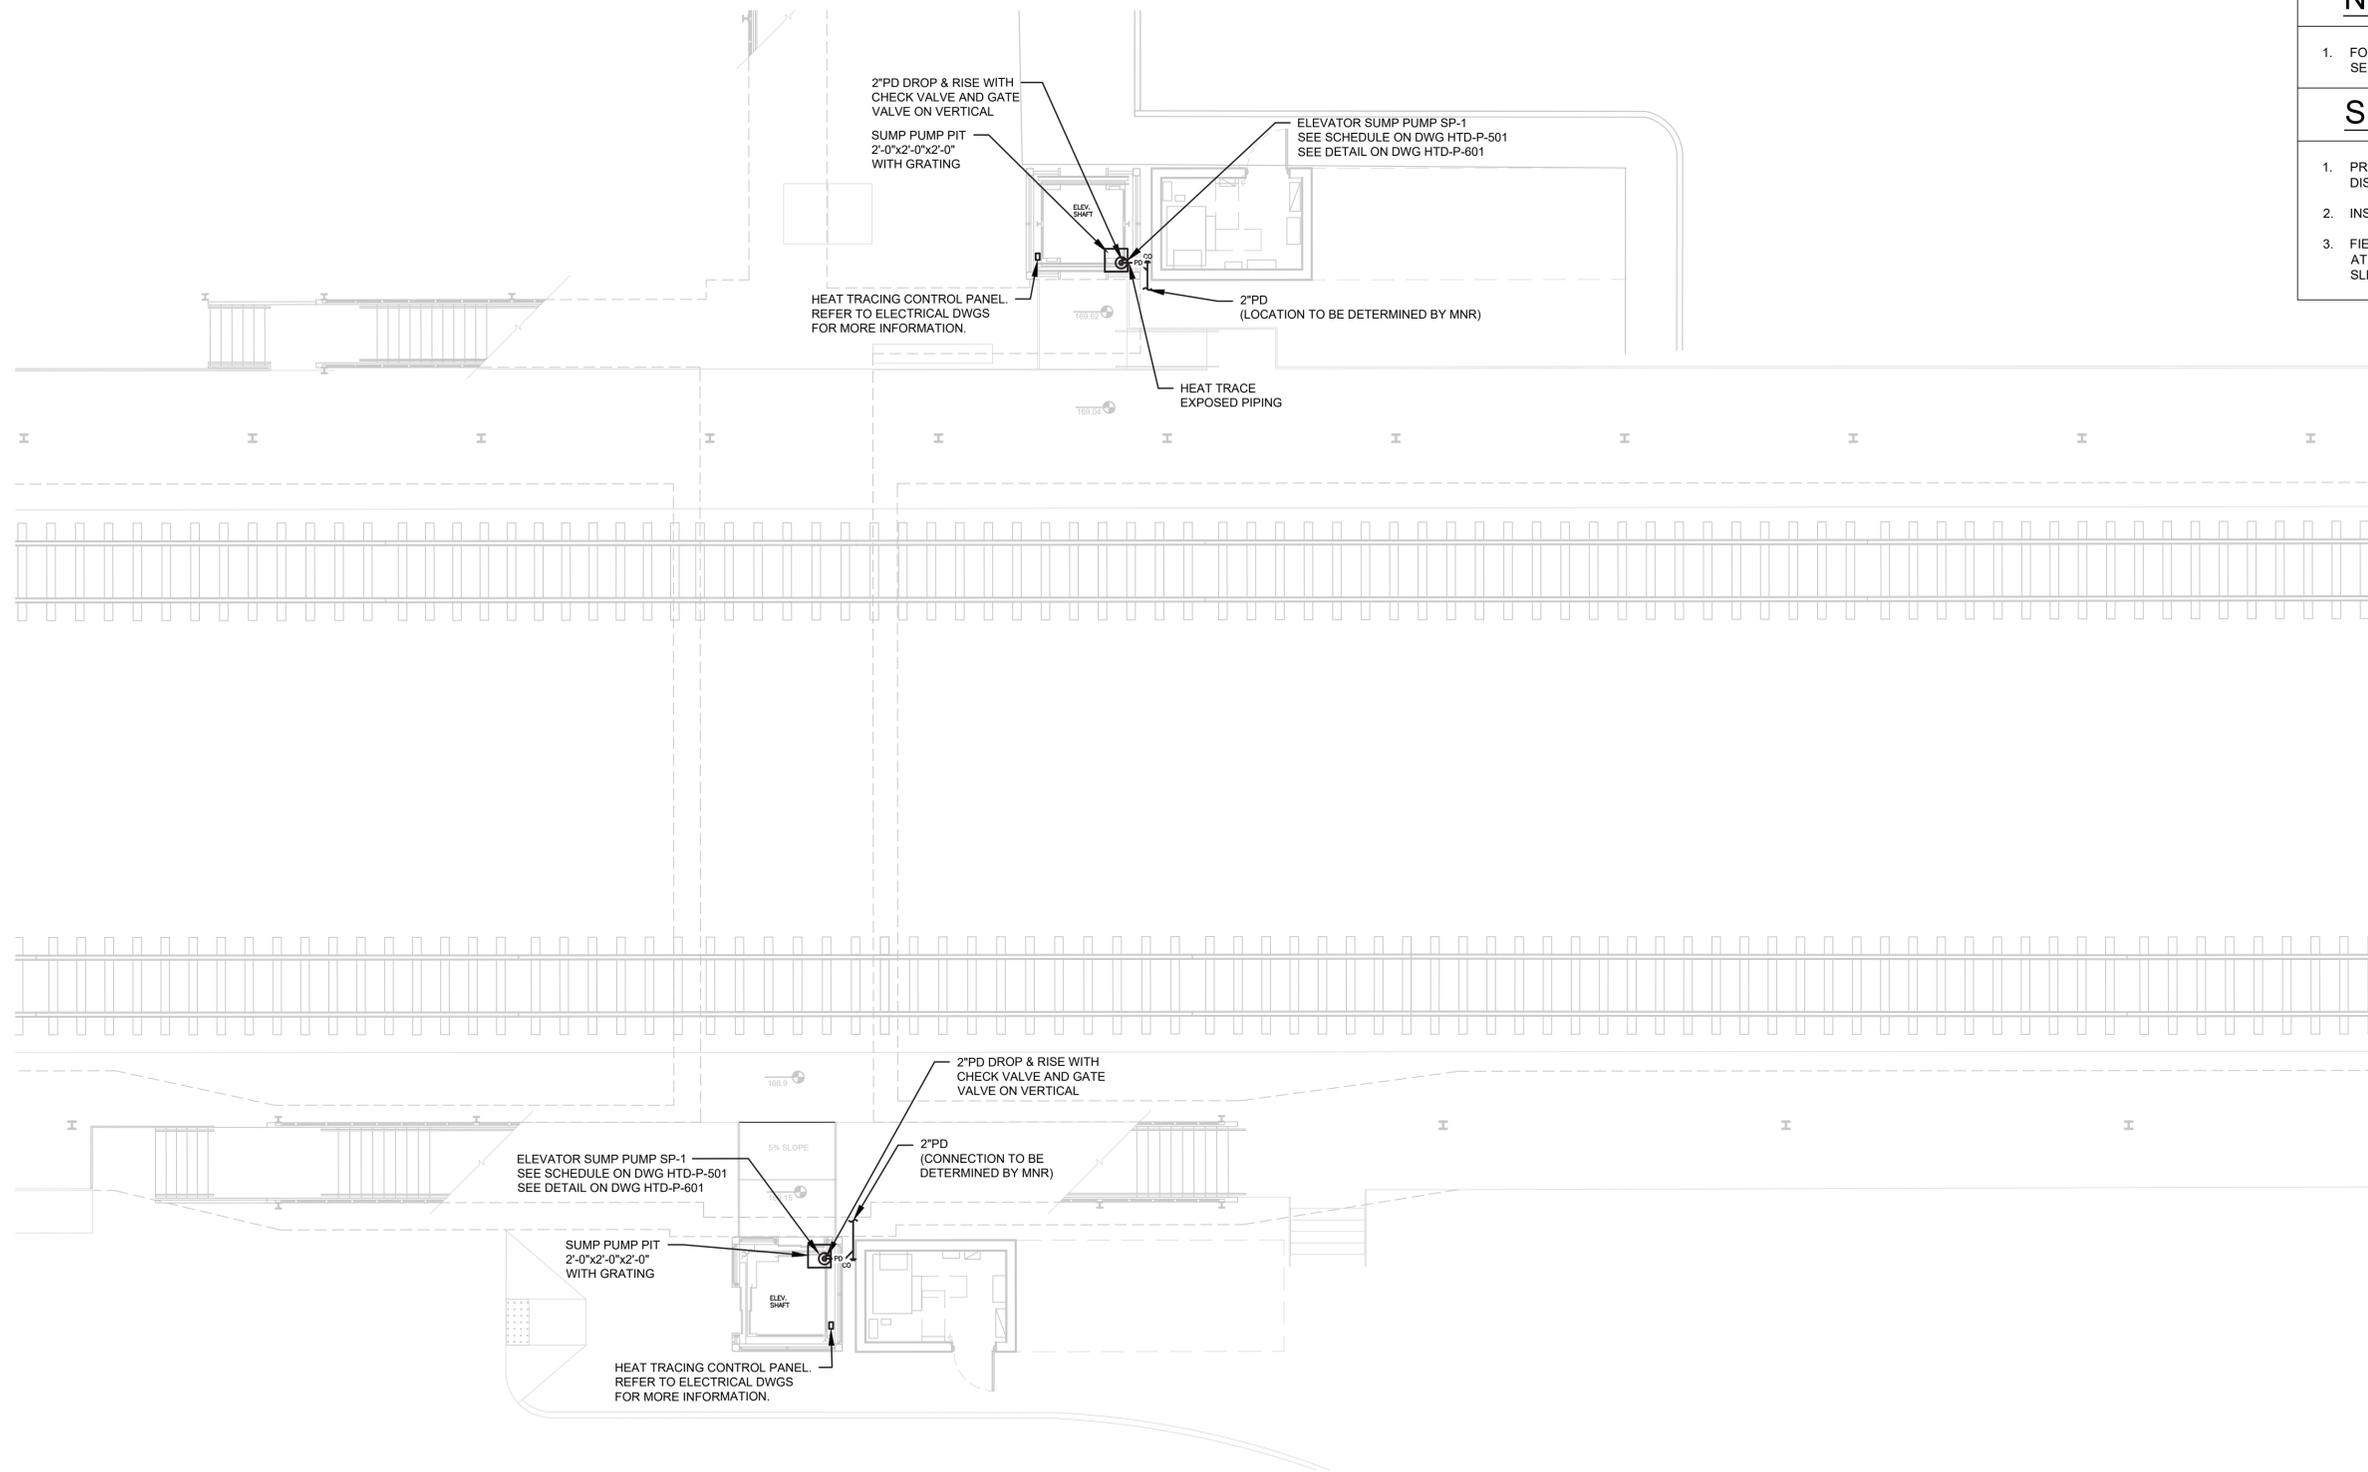

PLUMBING PLATFORM PART PLAN

1/8"=1'-0" 0 4' 8' 16'

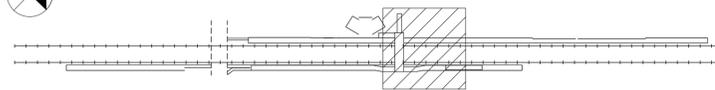

100% RFC SUBMISSION

DESIGNED	AD													CONFORMED		
DRAWN	AD															
CHECKED	JP															
APPROVED	JP															
		REVISION						REVISION								
NO.	DATE	DRWN	CHKD	APPVD	NO.	DATE	DRWN	CHKD	APPVD							



TITLE		CONTRACT NO.	
HARTSDALE AND SCARSDALE STATION IMPROVEMENTS		1000106733	
SCALE	DATE		
	07/09/2021		
DRAWING NO.			
HARTSDALE STATION PLATFORM PART PLAN		HTD-P-101	
HARTSDALE STATION		SHEET 97 OF 99	