


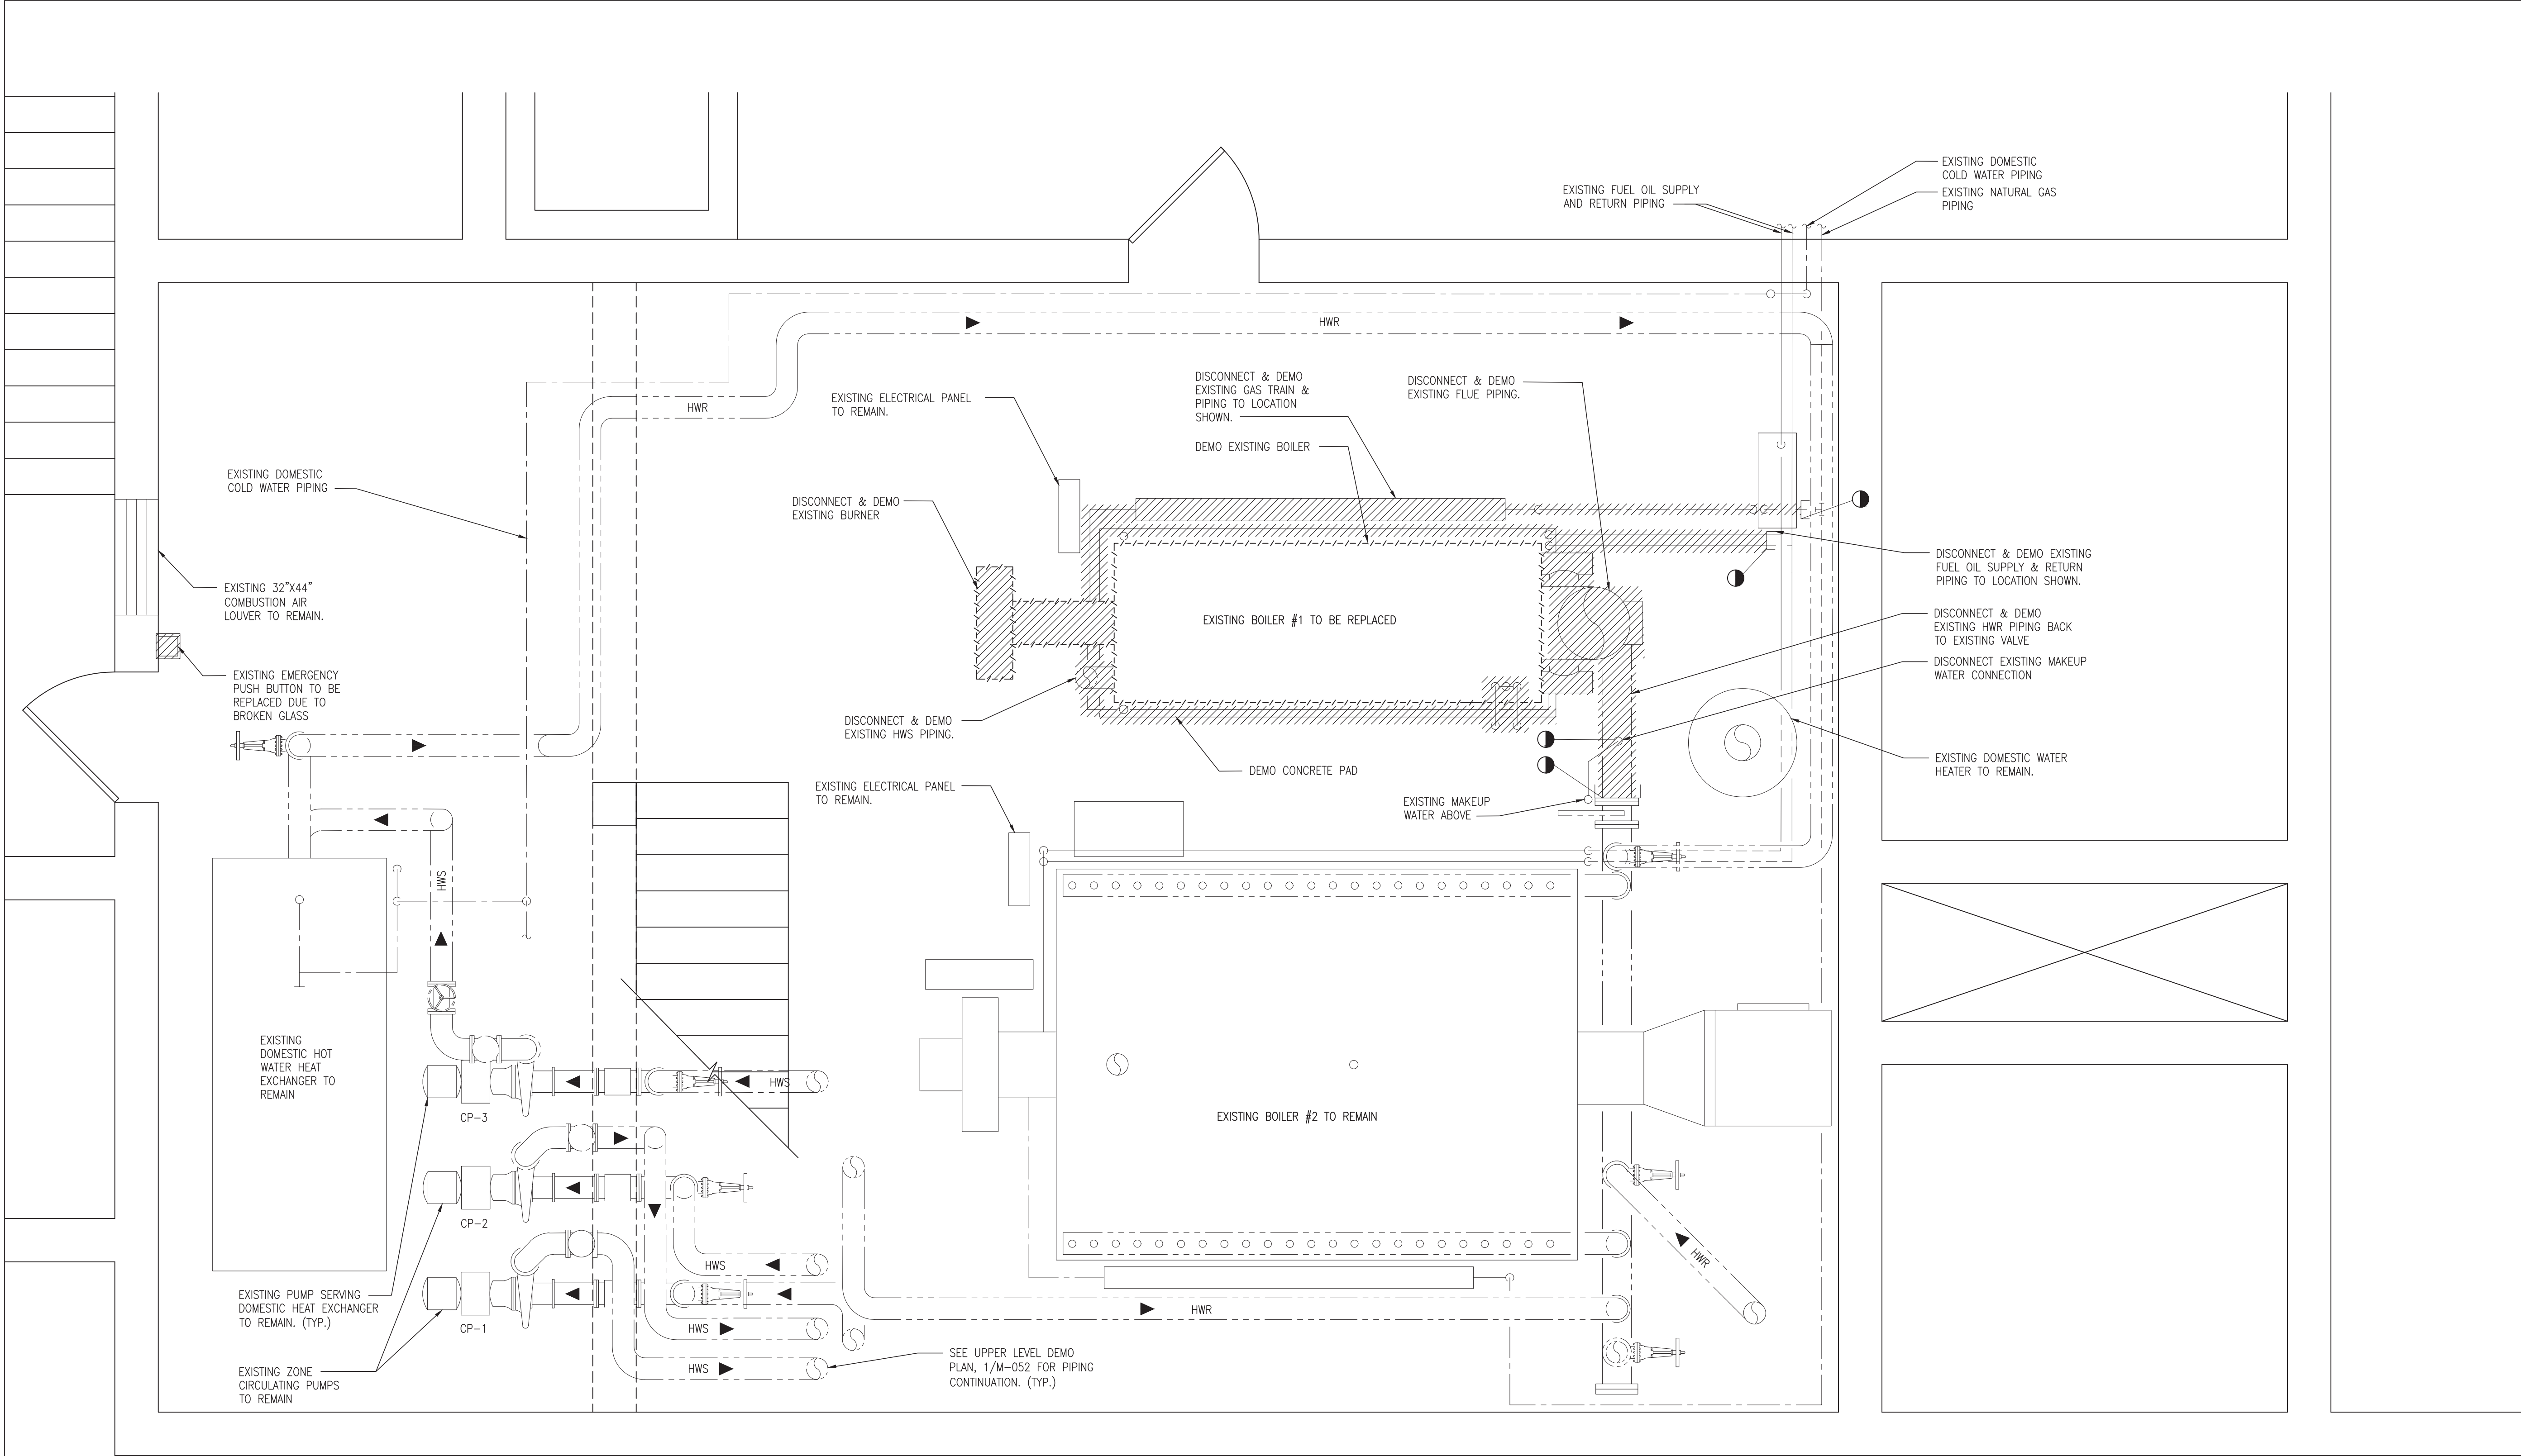

0 1/2 1
IF THIS BAR DOES NOT
MEASURE 1" THEN DRAWING IS
NOT TO FULL SCALE

1 **GERALD NEARY BOILER ROOM LOWER LEVEL DEMOLITION PLAN**
SCALE: 1/2"=1'-0"



No.	Date	Revisions
1	11-10-20	BIDDING DOCUMENTS

Drawn by	AW
Checked by	RJS
Project No.	39062G
Scale	AS NOTED
Date	11-10-20

Mechanical & Electrical Engineer:	GREENMAN PEDERSEN, INC 400 BELLA BOULEVARD MONTEBELLO, NY 10901
Structural Engineer:	

BOILER REPLACEMENT AT NEARY ELEMENTARY SCHOOL	SED# 50-02-01-06-0-011-008 20 GEORGE STREET HAVERSTRA, NY 10927 TOWN OF CLANDSTOWN COUNTY OF ROCKLAND
---	---

MSA MICHAEL SHILALE ARCHITECTS, L.L.P. 140 Park Avenue New City, NY 10956 Tel 845-708-9270 www.shilale.com
--

BOILER ROOM LOWER LEVEL DEMOLITION PLAN	Drawing No. M-051
--	-----------------------------