




Kevin P. Hengst,
Architect

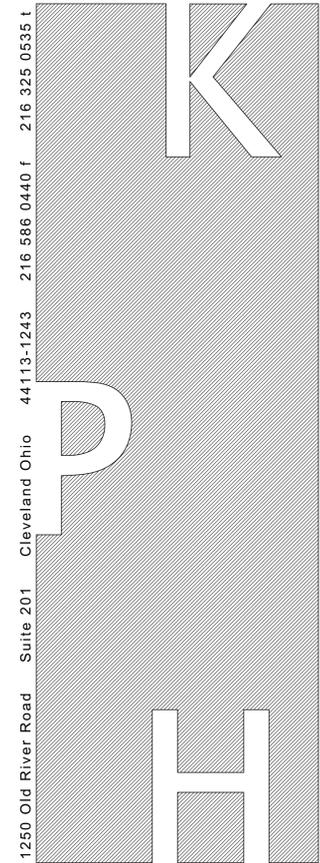


44113-1243 216 586 0440 f 216 325 0535 t
1250 Old River Road Suite 201 Cleveland Ohio
Job No. 21256

PET SUPPLIES PLUS
Store #4175 Stony Point, NY
Interior Renovation

22 Holt Dr. Suite 107,
Stony Point, NY 10980

Interior Elevations

A 6.1

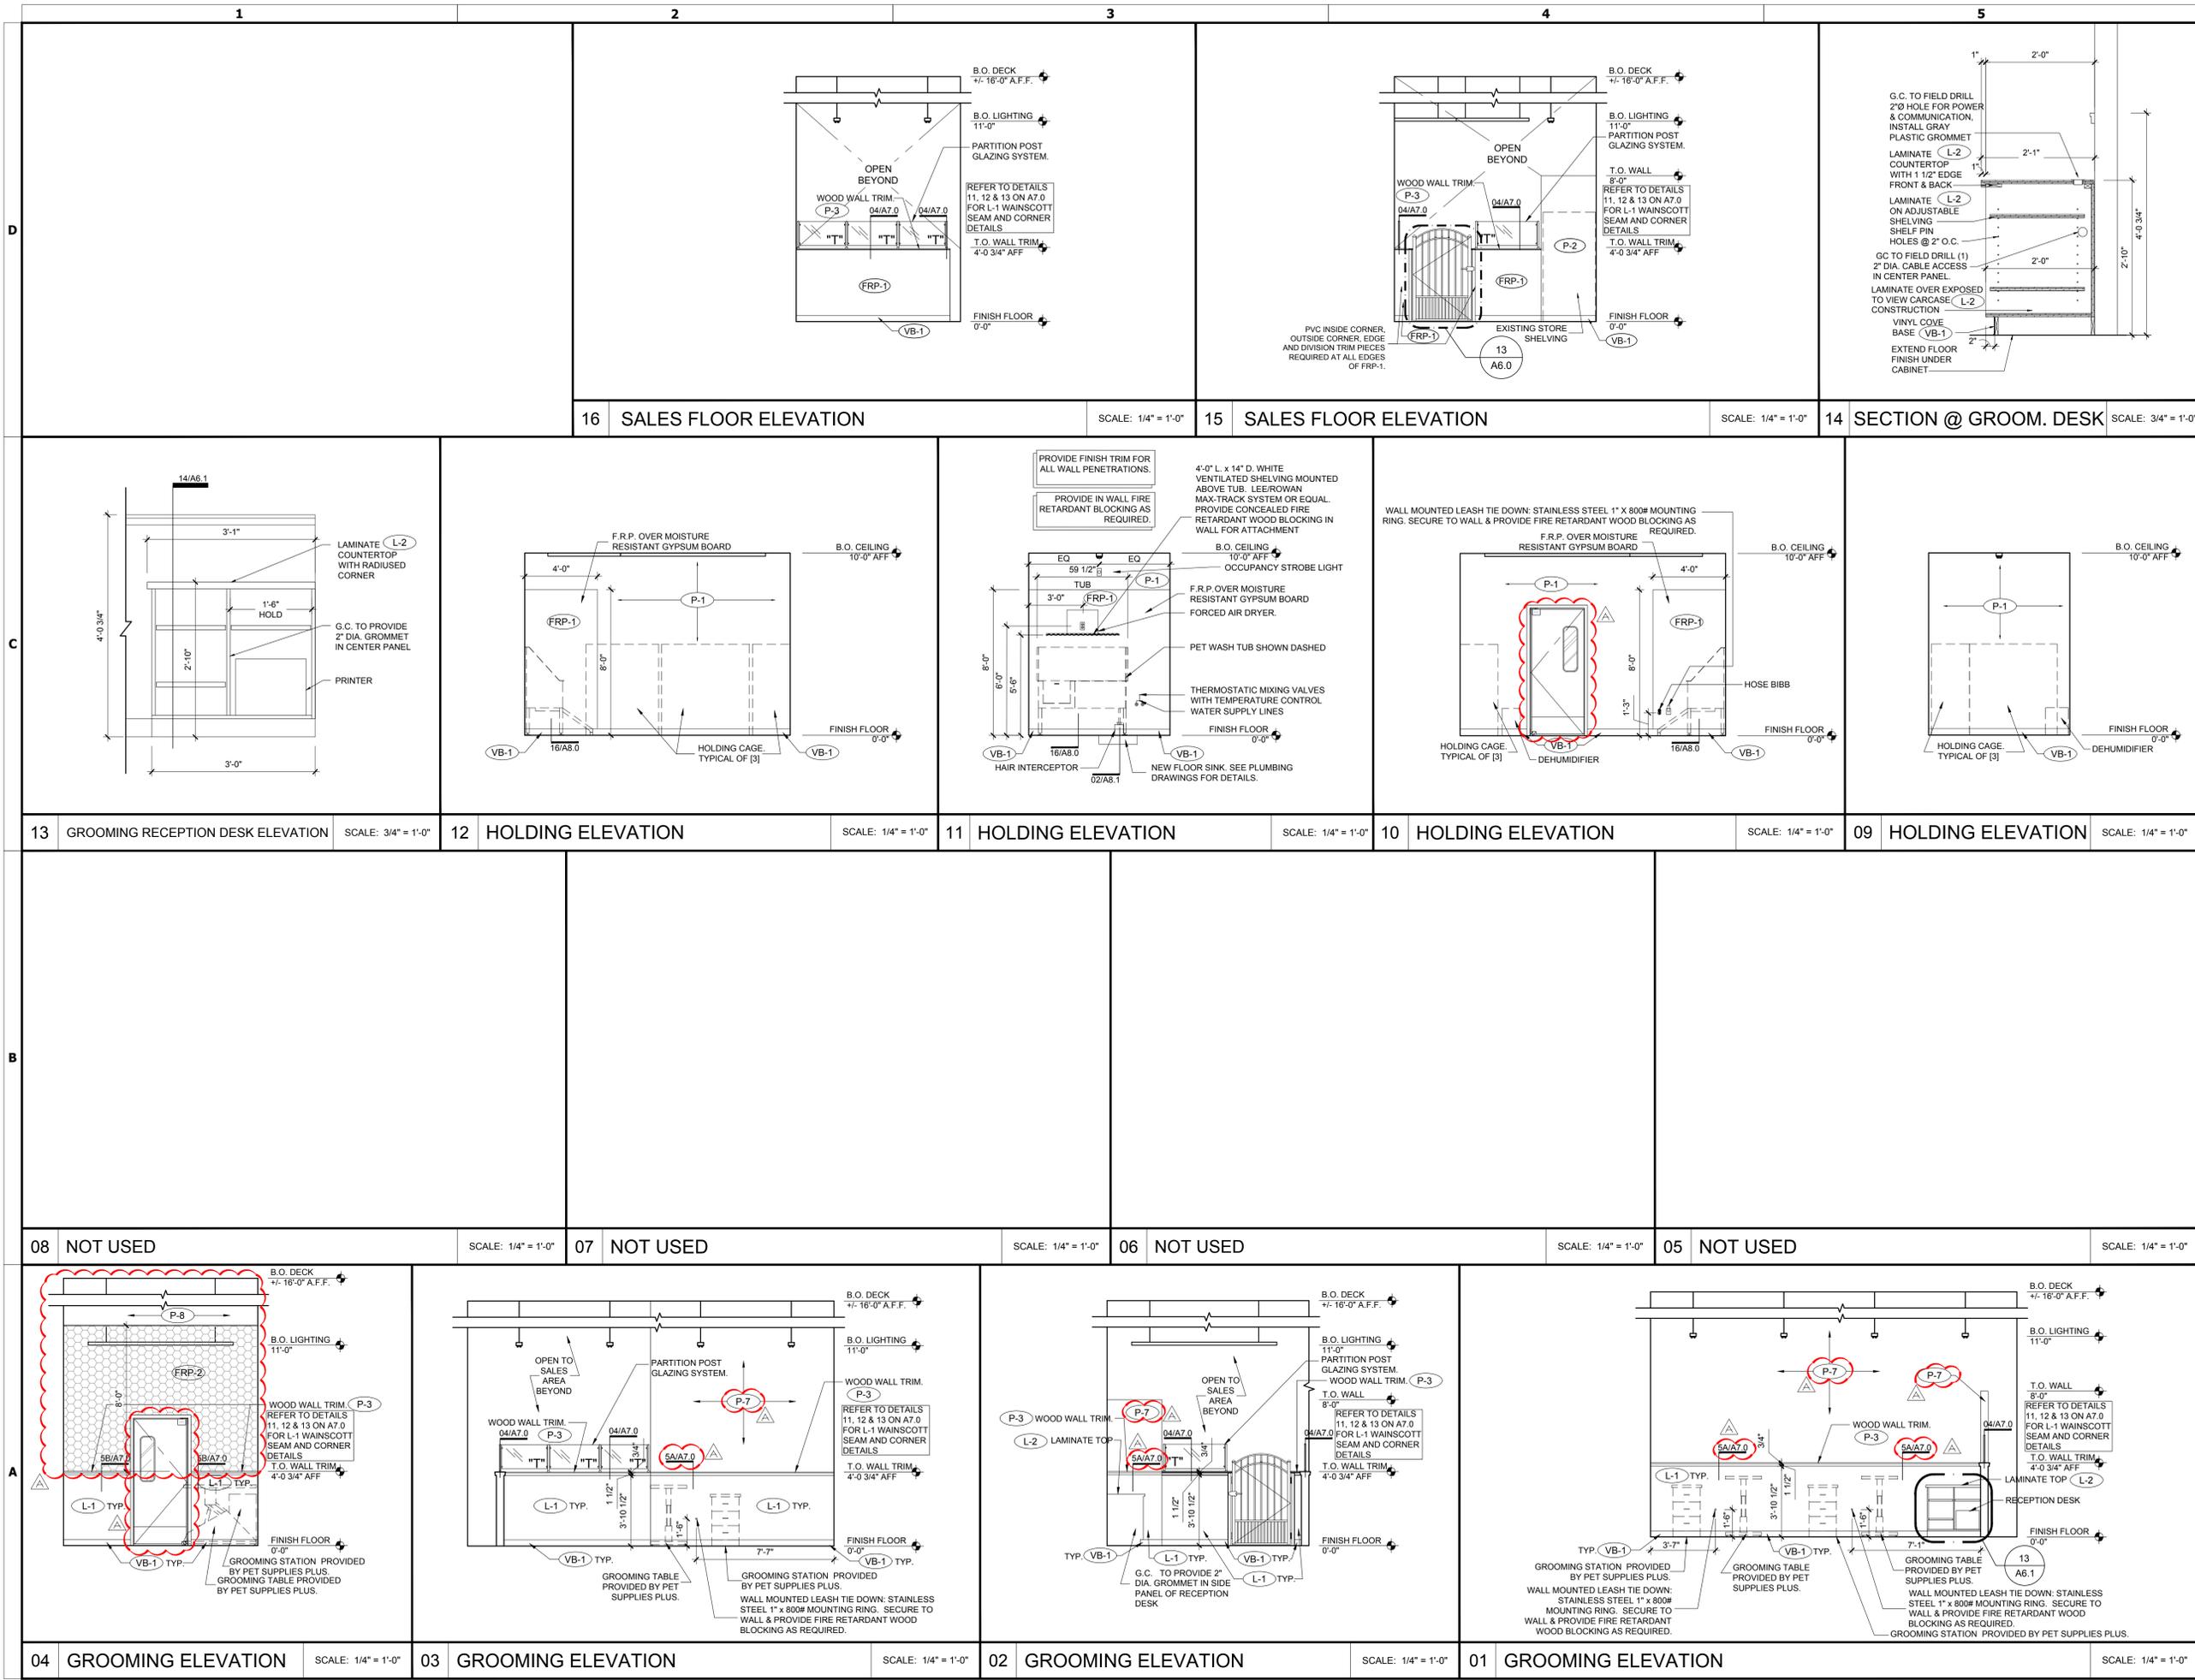

© Kevin P. Hengst, Architect. All rights reserved. No part of this drawing may be reproduced, stored in a retrieval system, or transmitted in any form or by any means, electronic, mechanical, photocopying, recording, or by any information storage and retrieval system, without the prior written permission of Kevin P. Hengst, Architect. The engineer or architect disclaims responsibility for these plans and specifications if they are altered or used in whole or in part at any other site or project than the one for which they were specifically prepared. THESE PLANS ARE NOT TO BE REPRODUCED, CHANGED OR COPIED WITHOUT THE EXPRESS WRITTEN PERMISSION OF KEVIN P. HENGST, ARCHITECT.