


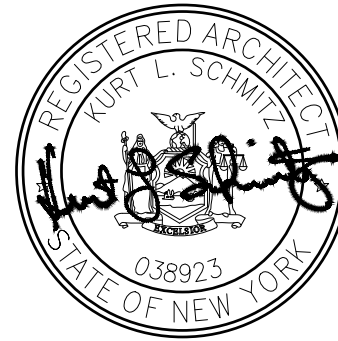

**KLS**  
ARCHITECT

Kurt L. Schmitz, Architect  
17710 Old Country Road, Suite 407  
Flushing, NY 11354  
Phone (718) 521-5134 • Fax (718) 521-4824 • www.klsarchitects.com

# Restaurant Depot / BREWSTER, NY

BREWSTER, NY 10509

DANBURY ROAD (LOT 48 | BLOCK 0002)

THESE DOCUMENTS CONTAIN INFORMATION PROPRIETARY TO ADA ARCHITECTS, INC.  
UNAUTHORIZED USE OF THESE DOCUMENTS IS EXPRESSLY PROHIBITED UNLESS AGREED UPON IN WRITING.

## REVISIONS

| #  | DATE | TYPE |
|----|------|------|
| 1  |      |      |
| 2  |      |      |
| 3  |      |      |
| 4  |      |      |
| 5  |      |      |
| 6  |      |      |
| 7  |      |      |
| 8  |      |      |
| 9  |      |      |
| 10 |      |      |






## ENLARGED REFRIGERATION PLAN & DETAILS

DATE: 9/10/2020

JOB NO. 19230

**A-1.2**

SHEET NO.

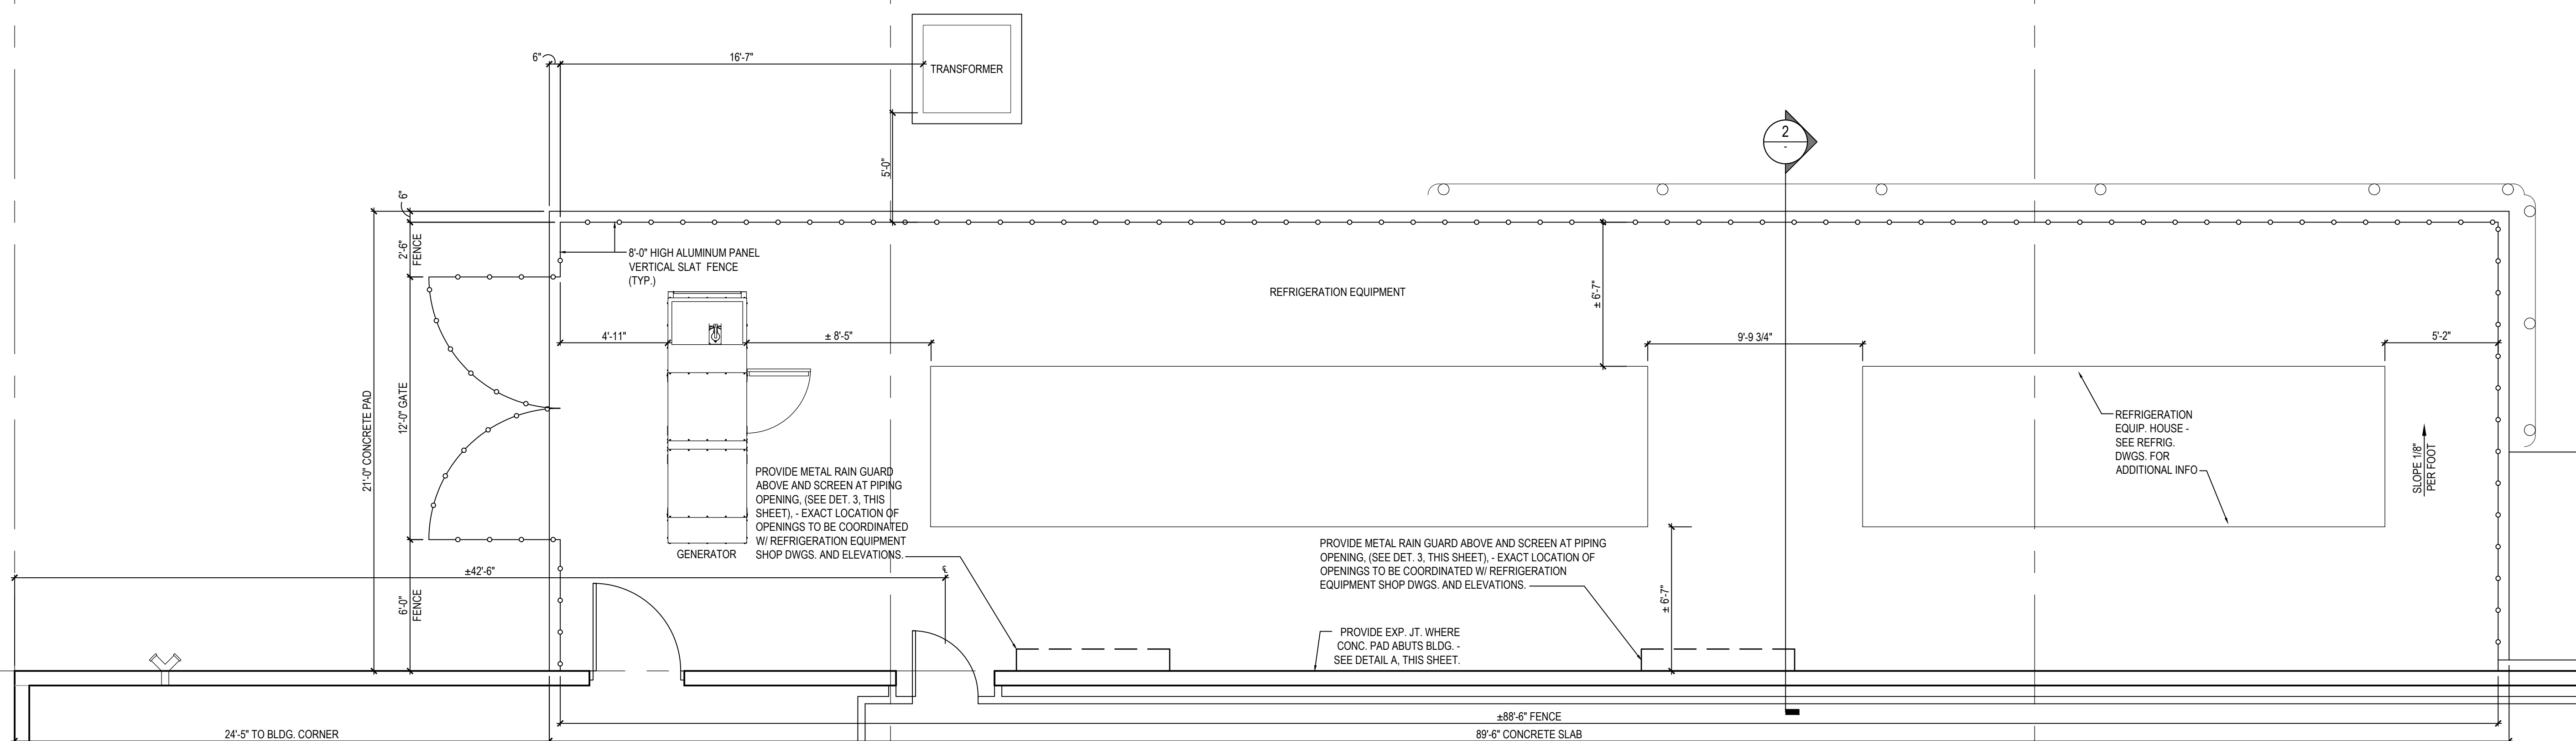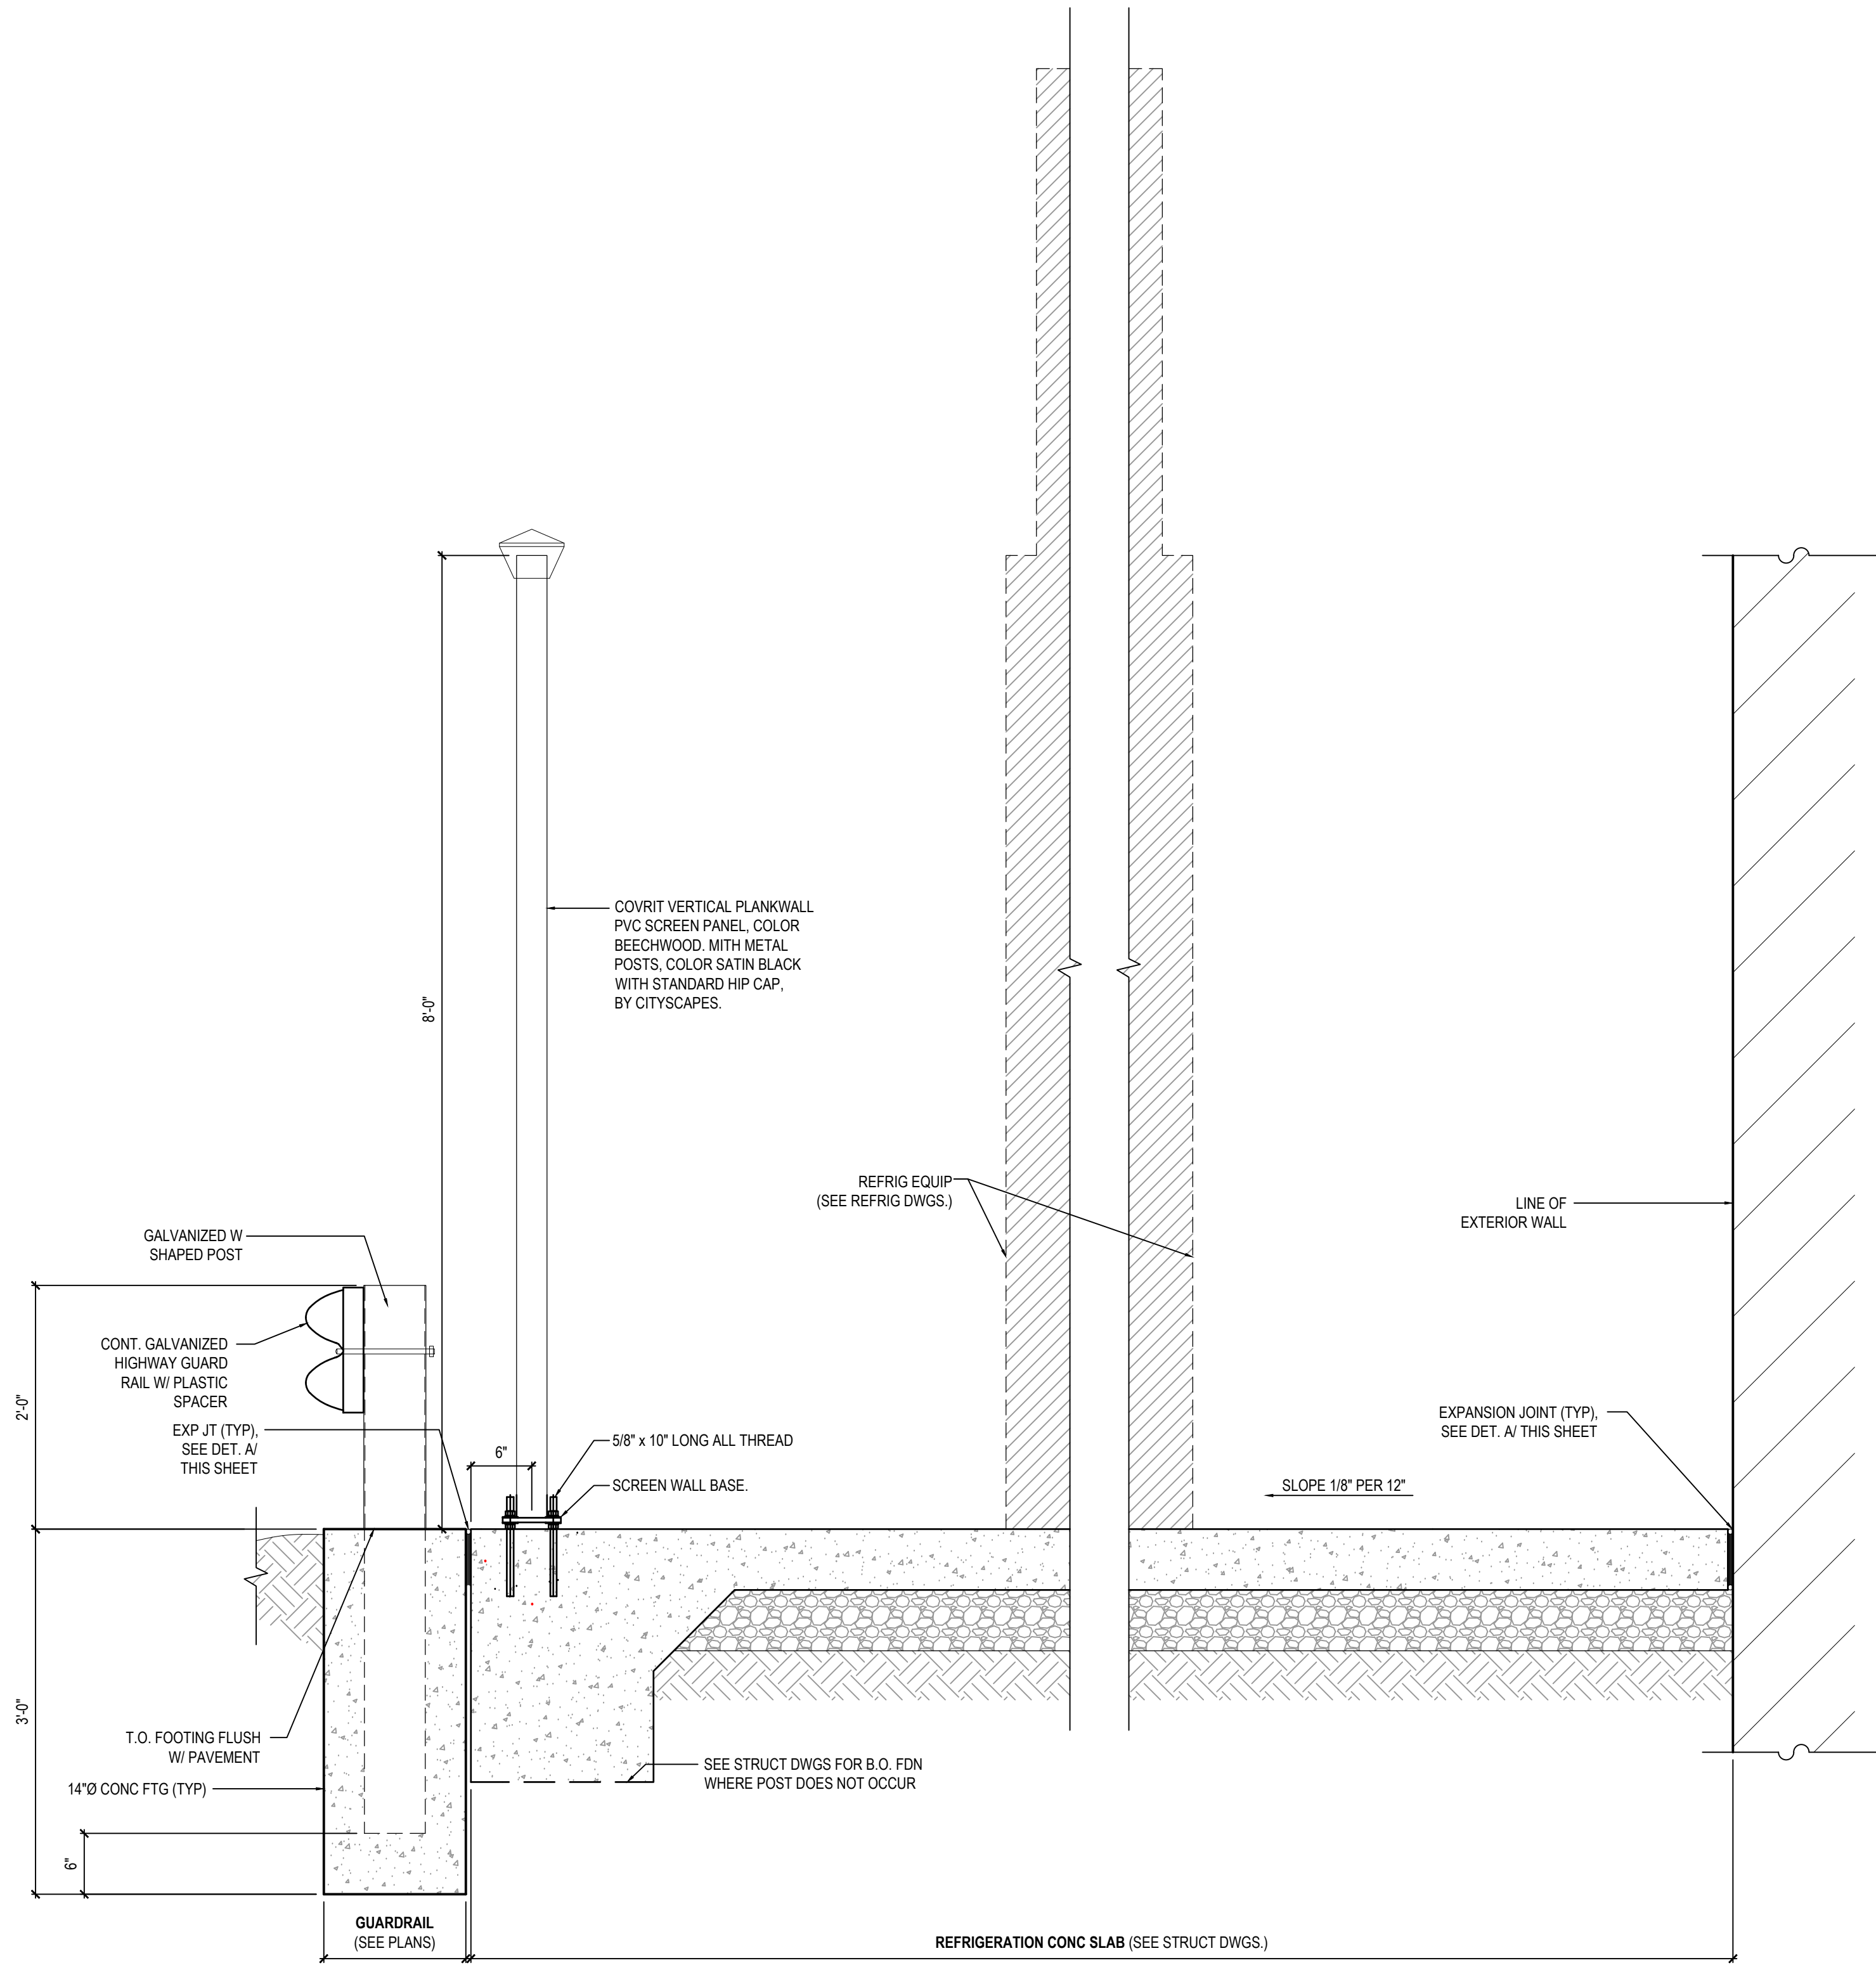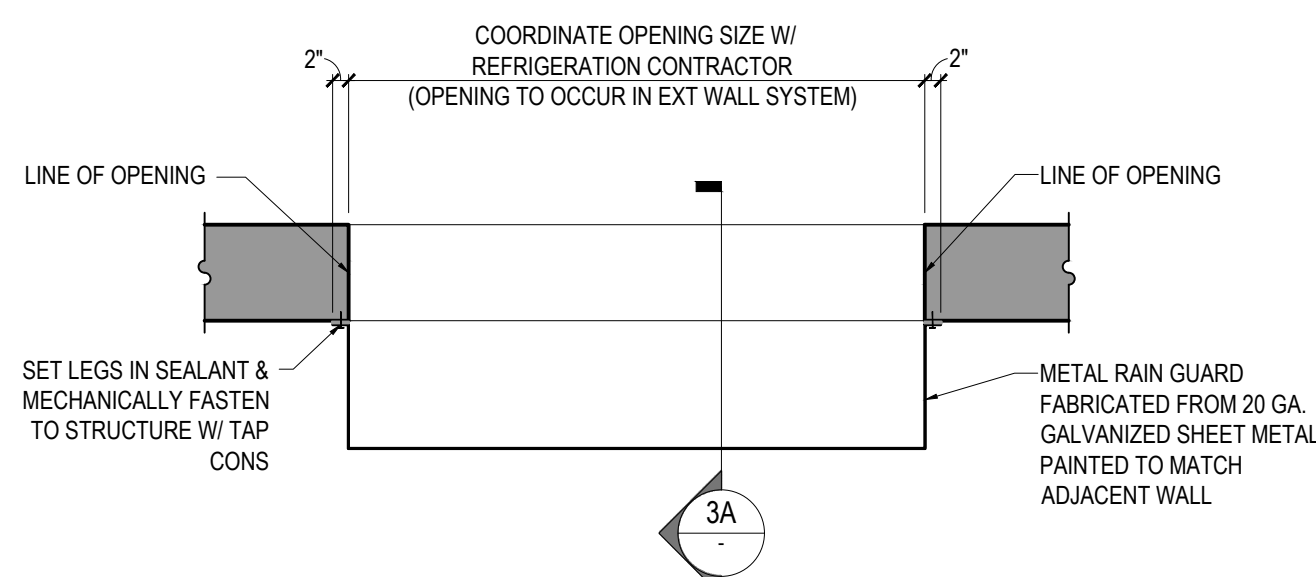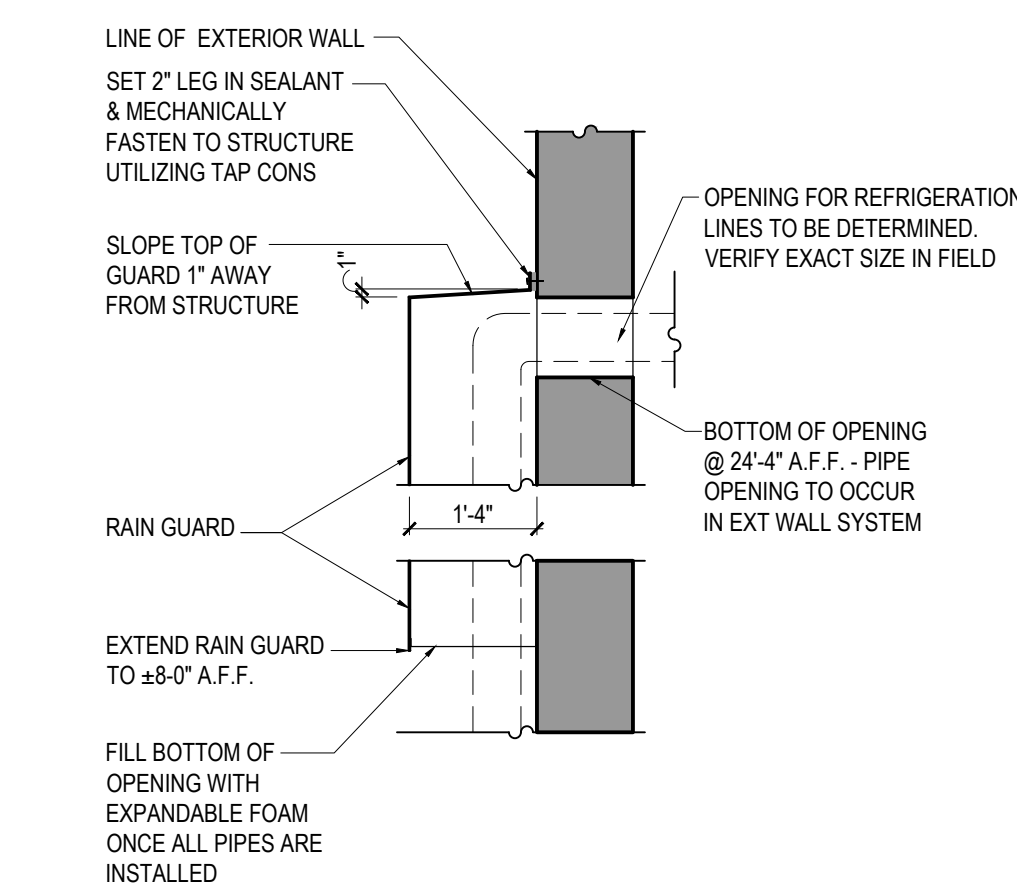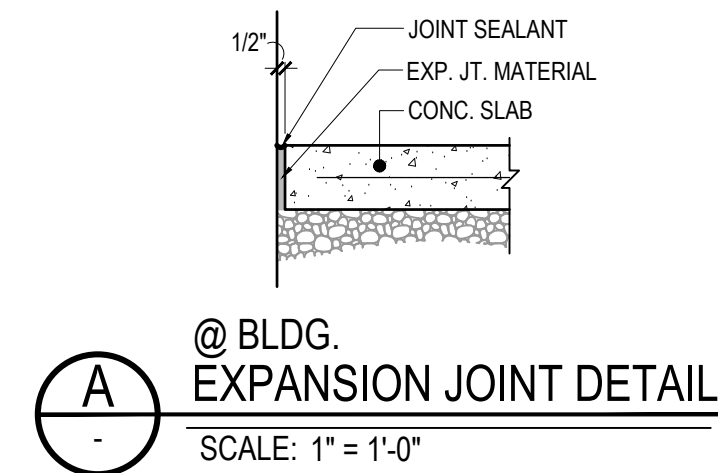

## 1 ENLARGED EQUIPMENT REFRIGERATION PLAN

SCALE: 1/4" = 1'-0"