

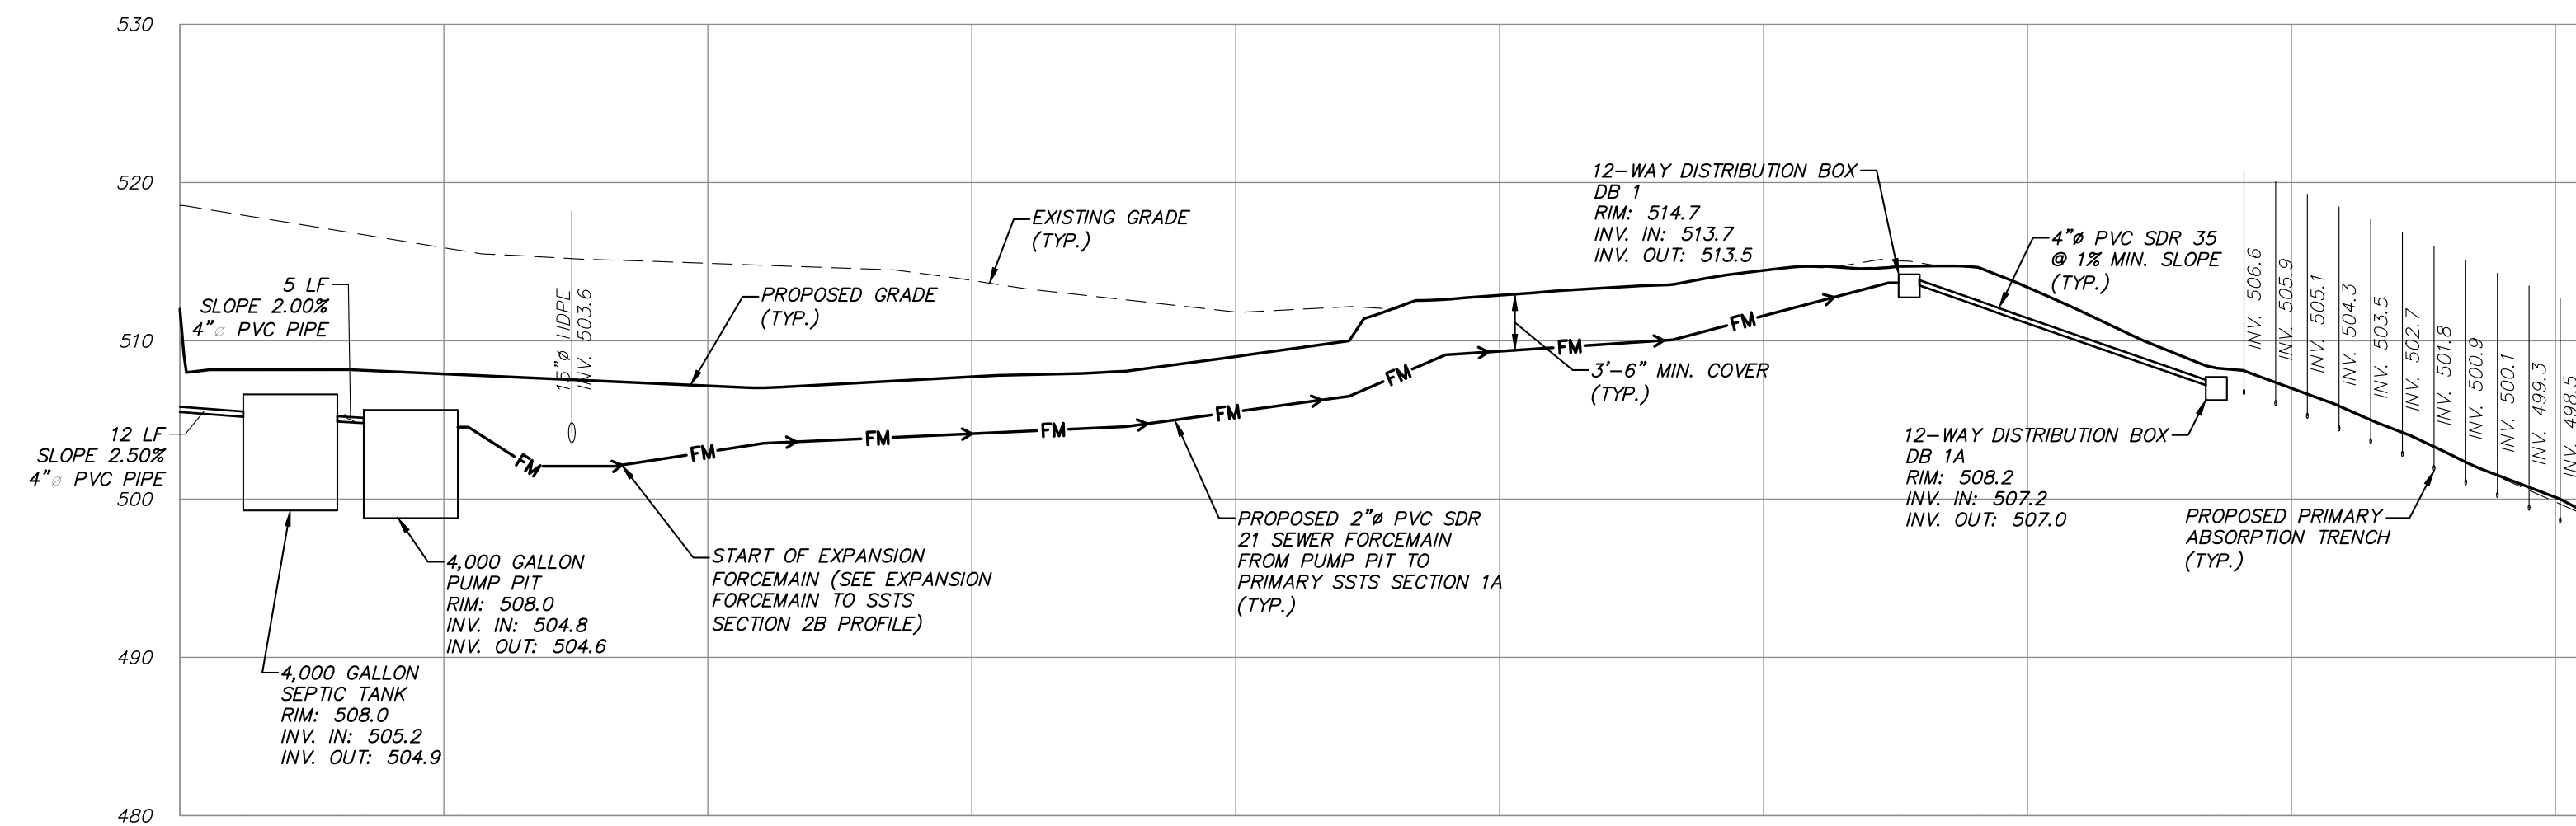
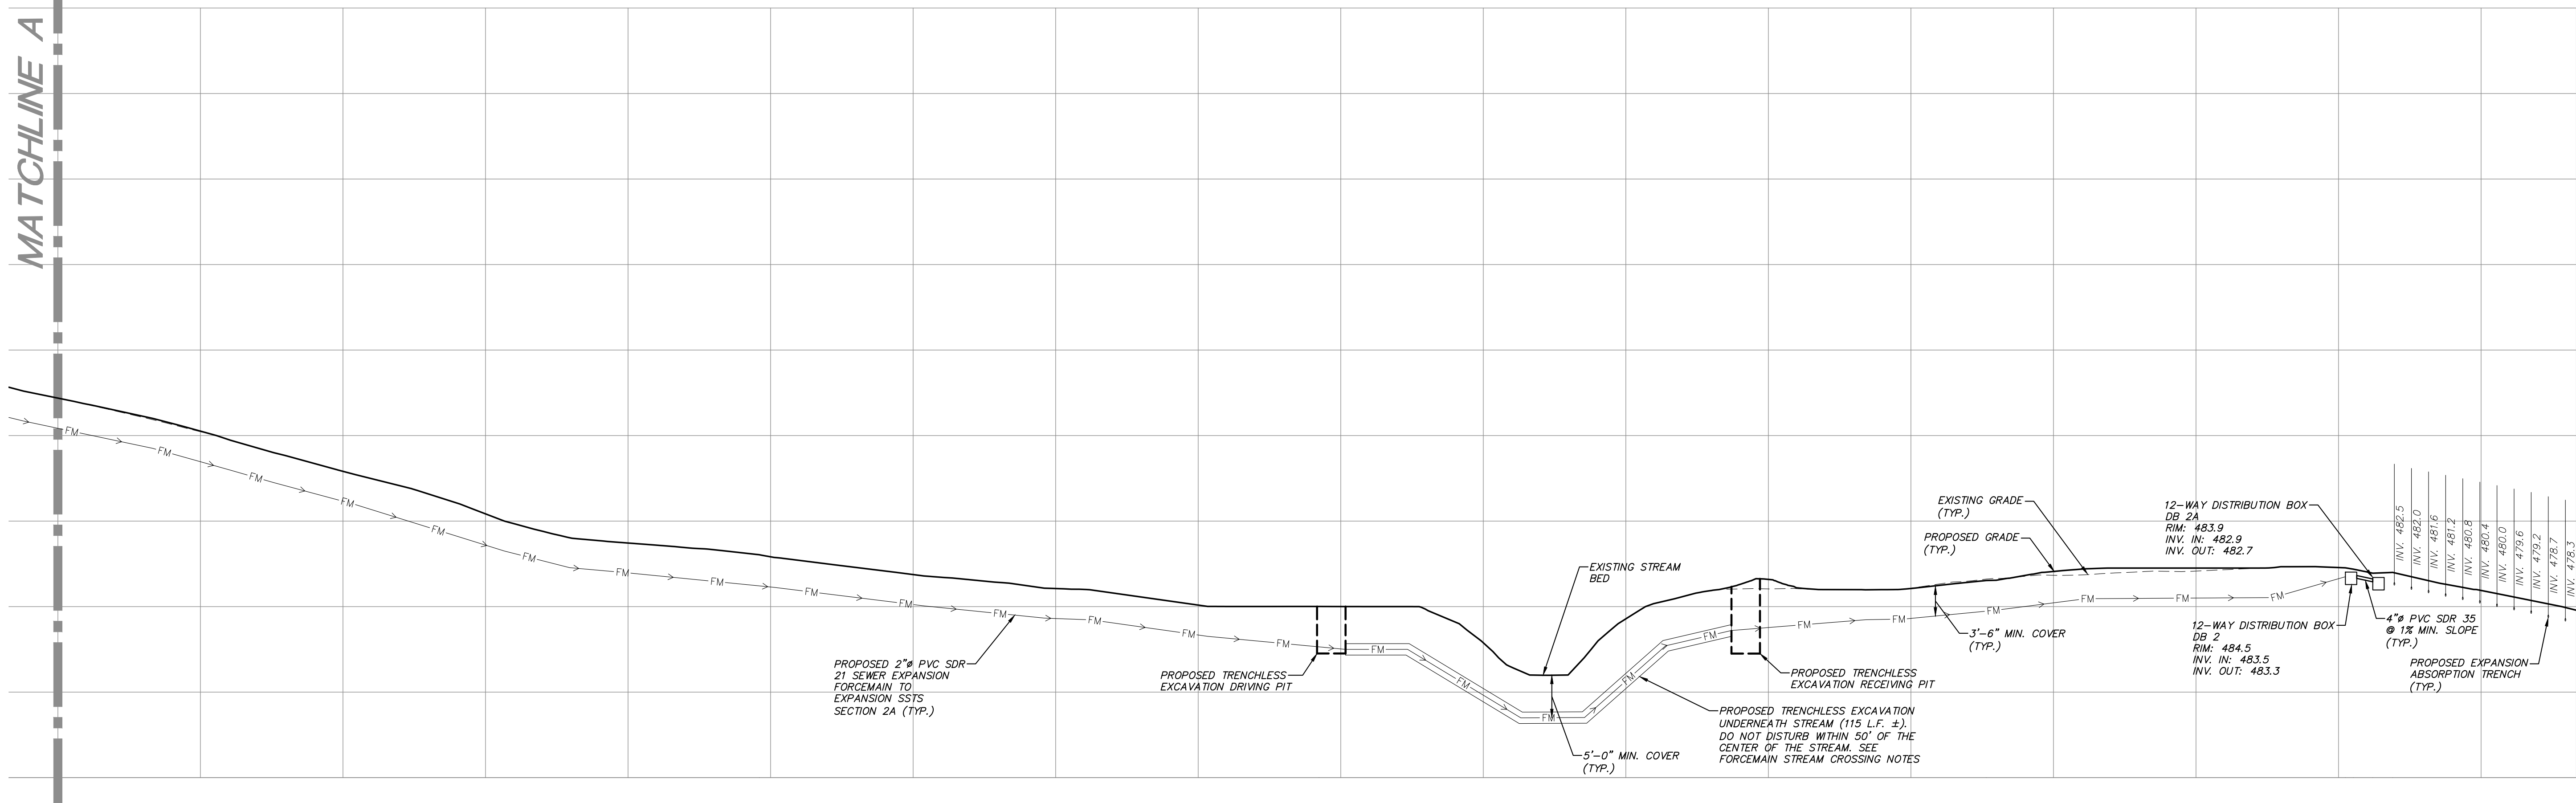


Z:\2017\2020 Restaurant Depot\Watermain\CD\CD-4.dwg, 2/25/2020 10:35:29 AM, 4/20/2020, 1:1

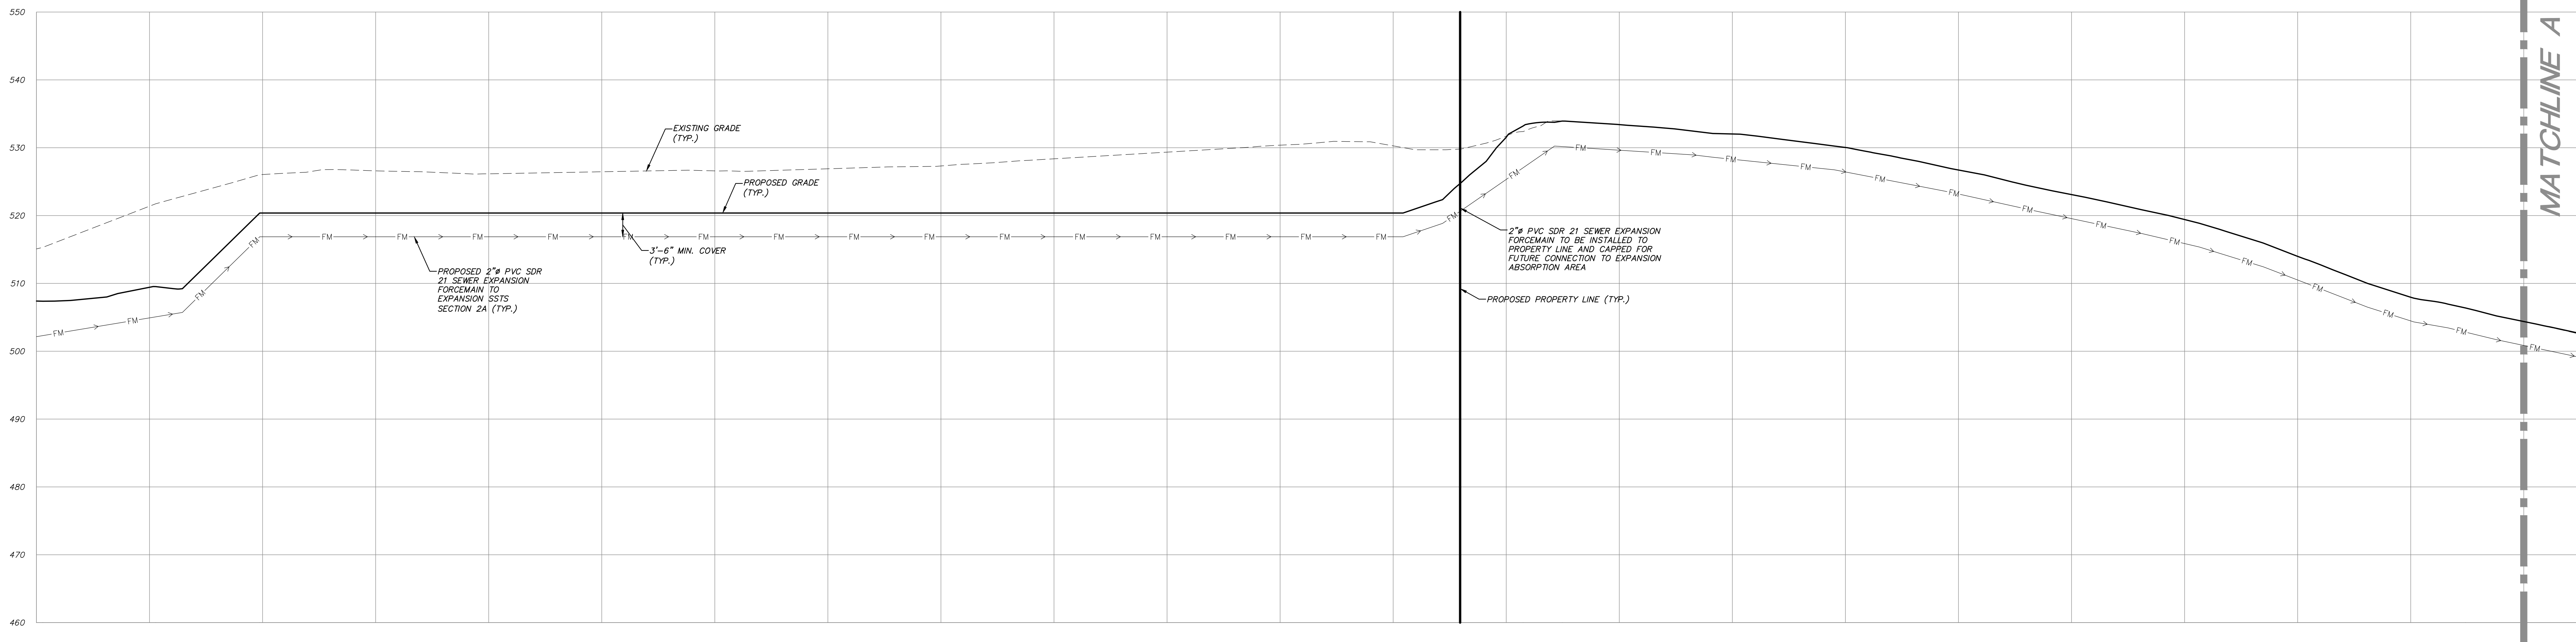


PROPOSED BUILDING TO PRIMARY SSTS SECTION 1A PROFILE

SCALE: HORIZ. 1" = 30'
VERT. 1" = 10'

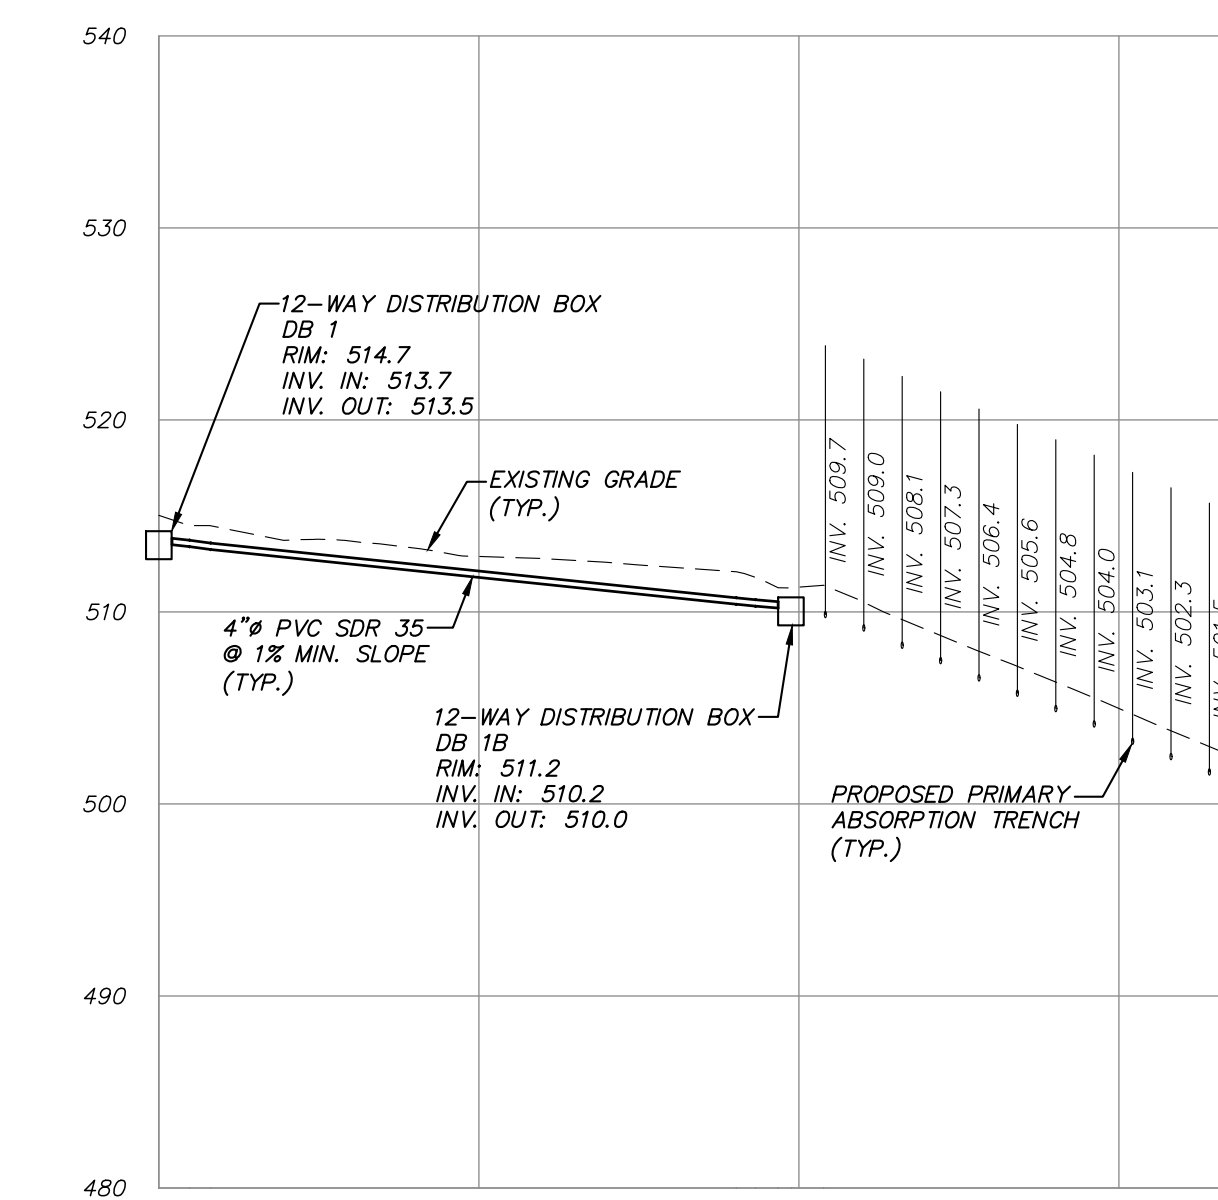

DISTRIBUTION BOX DB 1 TO PRIMARY SSTS SECTION 1B PROFILE

SCALE: HORIZ. 1" = 30'
VERT. 1" = 10'

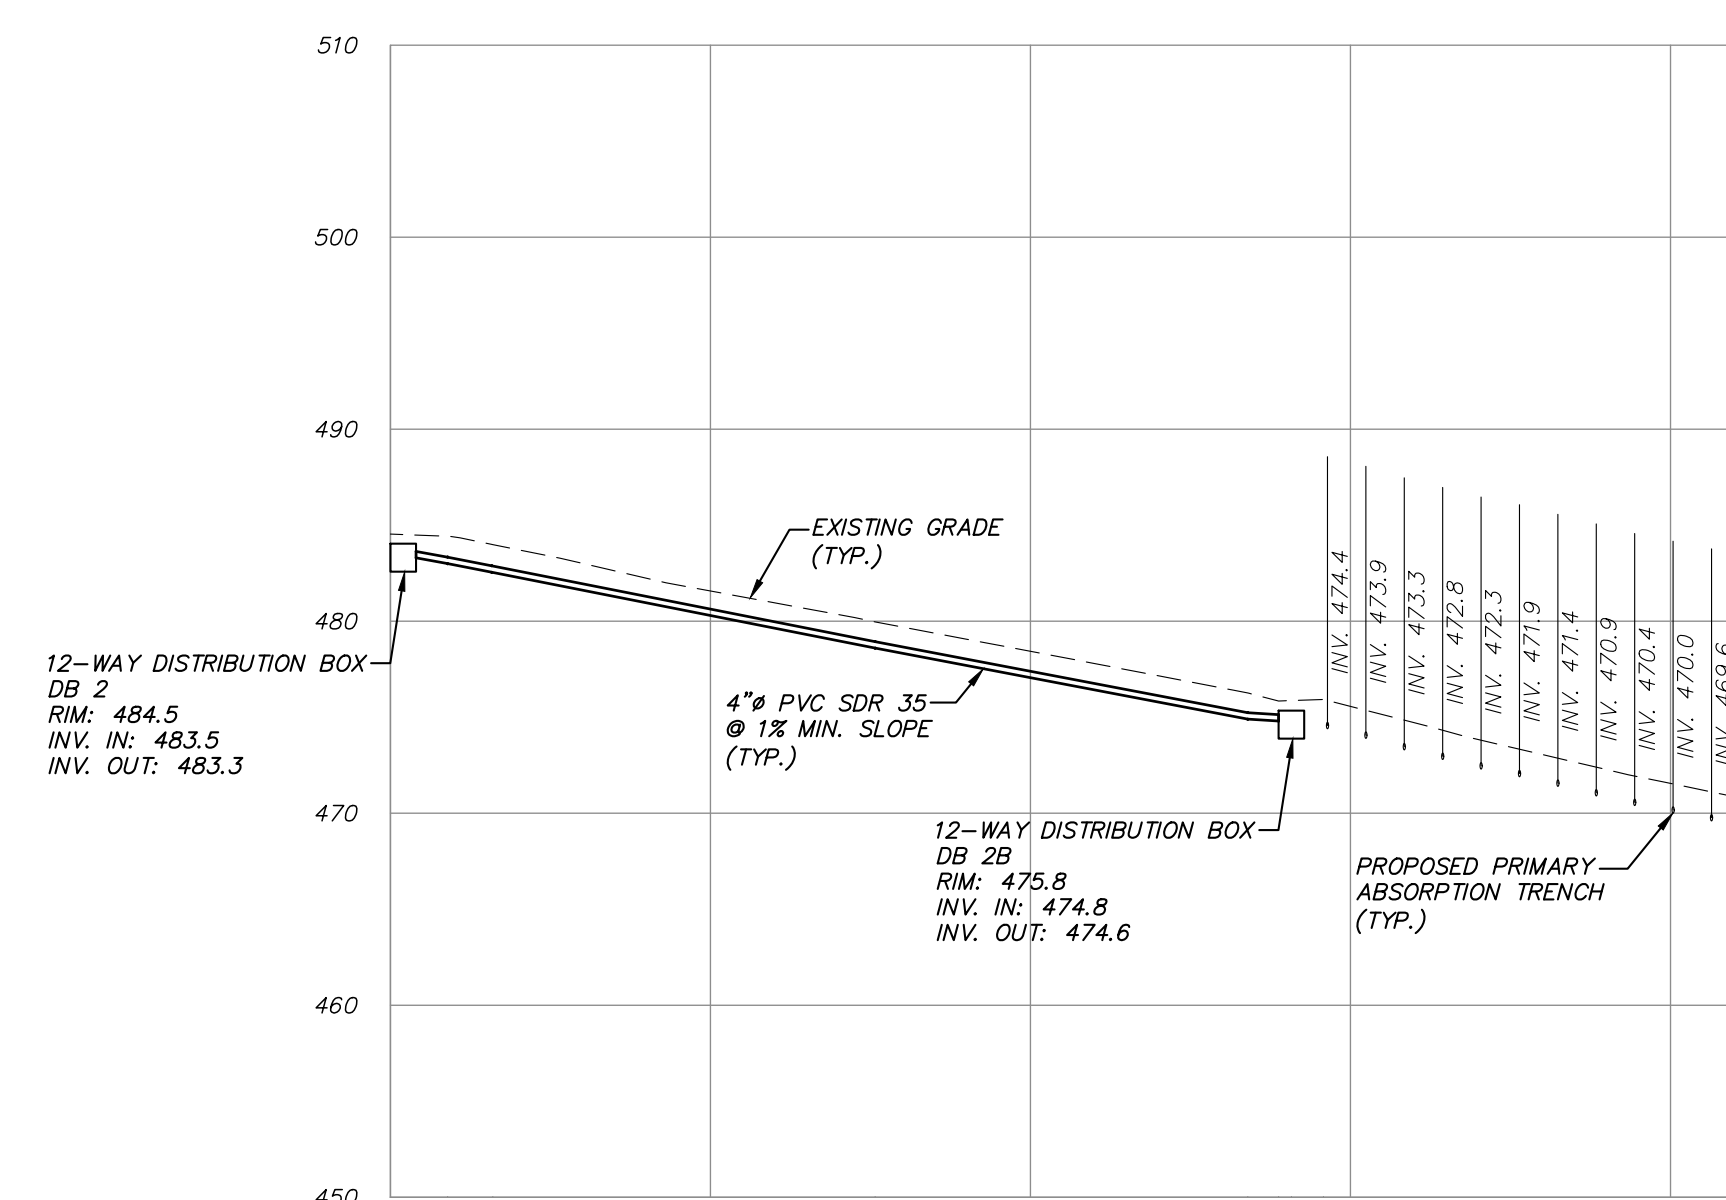

DISTRIBUTION BOX DB 2 TO EXPANSION SSTS SECTION 2B PROFILE

SCALE: HORIZ. 1" = 30'
VERT. 1" = 10'

3	8-26-20	ISSUED FOR CONSTRUCTION	EJP
2	6-25-20	REVISED FOR PCDOH APPROVAL	EJP
1	6-17-20	REVISED PER PCDOH COMMENTS	EJP
NO.	DATE	REVISION	BY

INSITE ENGINEERING, SURVEYING & LANDSCAPE ARCHITECTURE, P.C.		3 Garrett Place Carmel, NY 10512 (845) 225-9690 (845) 225-9717 fax www.insite-eng.com	
PROJECT: STATELINE - RESTAURANT DEPOT			
U.S. ROUTE 8, TOWN OF SOUTHEAST, PUTNAM COUNTY, NEW YORK			
DRAWING: PROFILES			
PROJECT NUMBER	20174.100	PROJECT MANAGER	J.J.C.
DATE	5-1-20	DRAWN BY	E.J.P.
SCALE	AS NOTED	CHECKED BY	Z.M.P.
DRAWING NO.		SHEET	
CD-4		4	
		6	

ALTERATION OF THIS DOCUMENT, UNLESS UNDER THE DIRECTION OF A LICENSED PROFESSIONAL ENGINEER, IS A VIOLATION OF SECTION 1209 OF ARTICLE 145 OF THE EDUCATION LAW.