


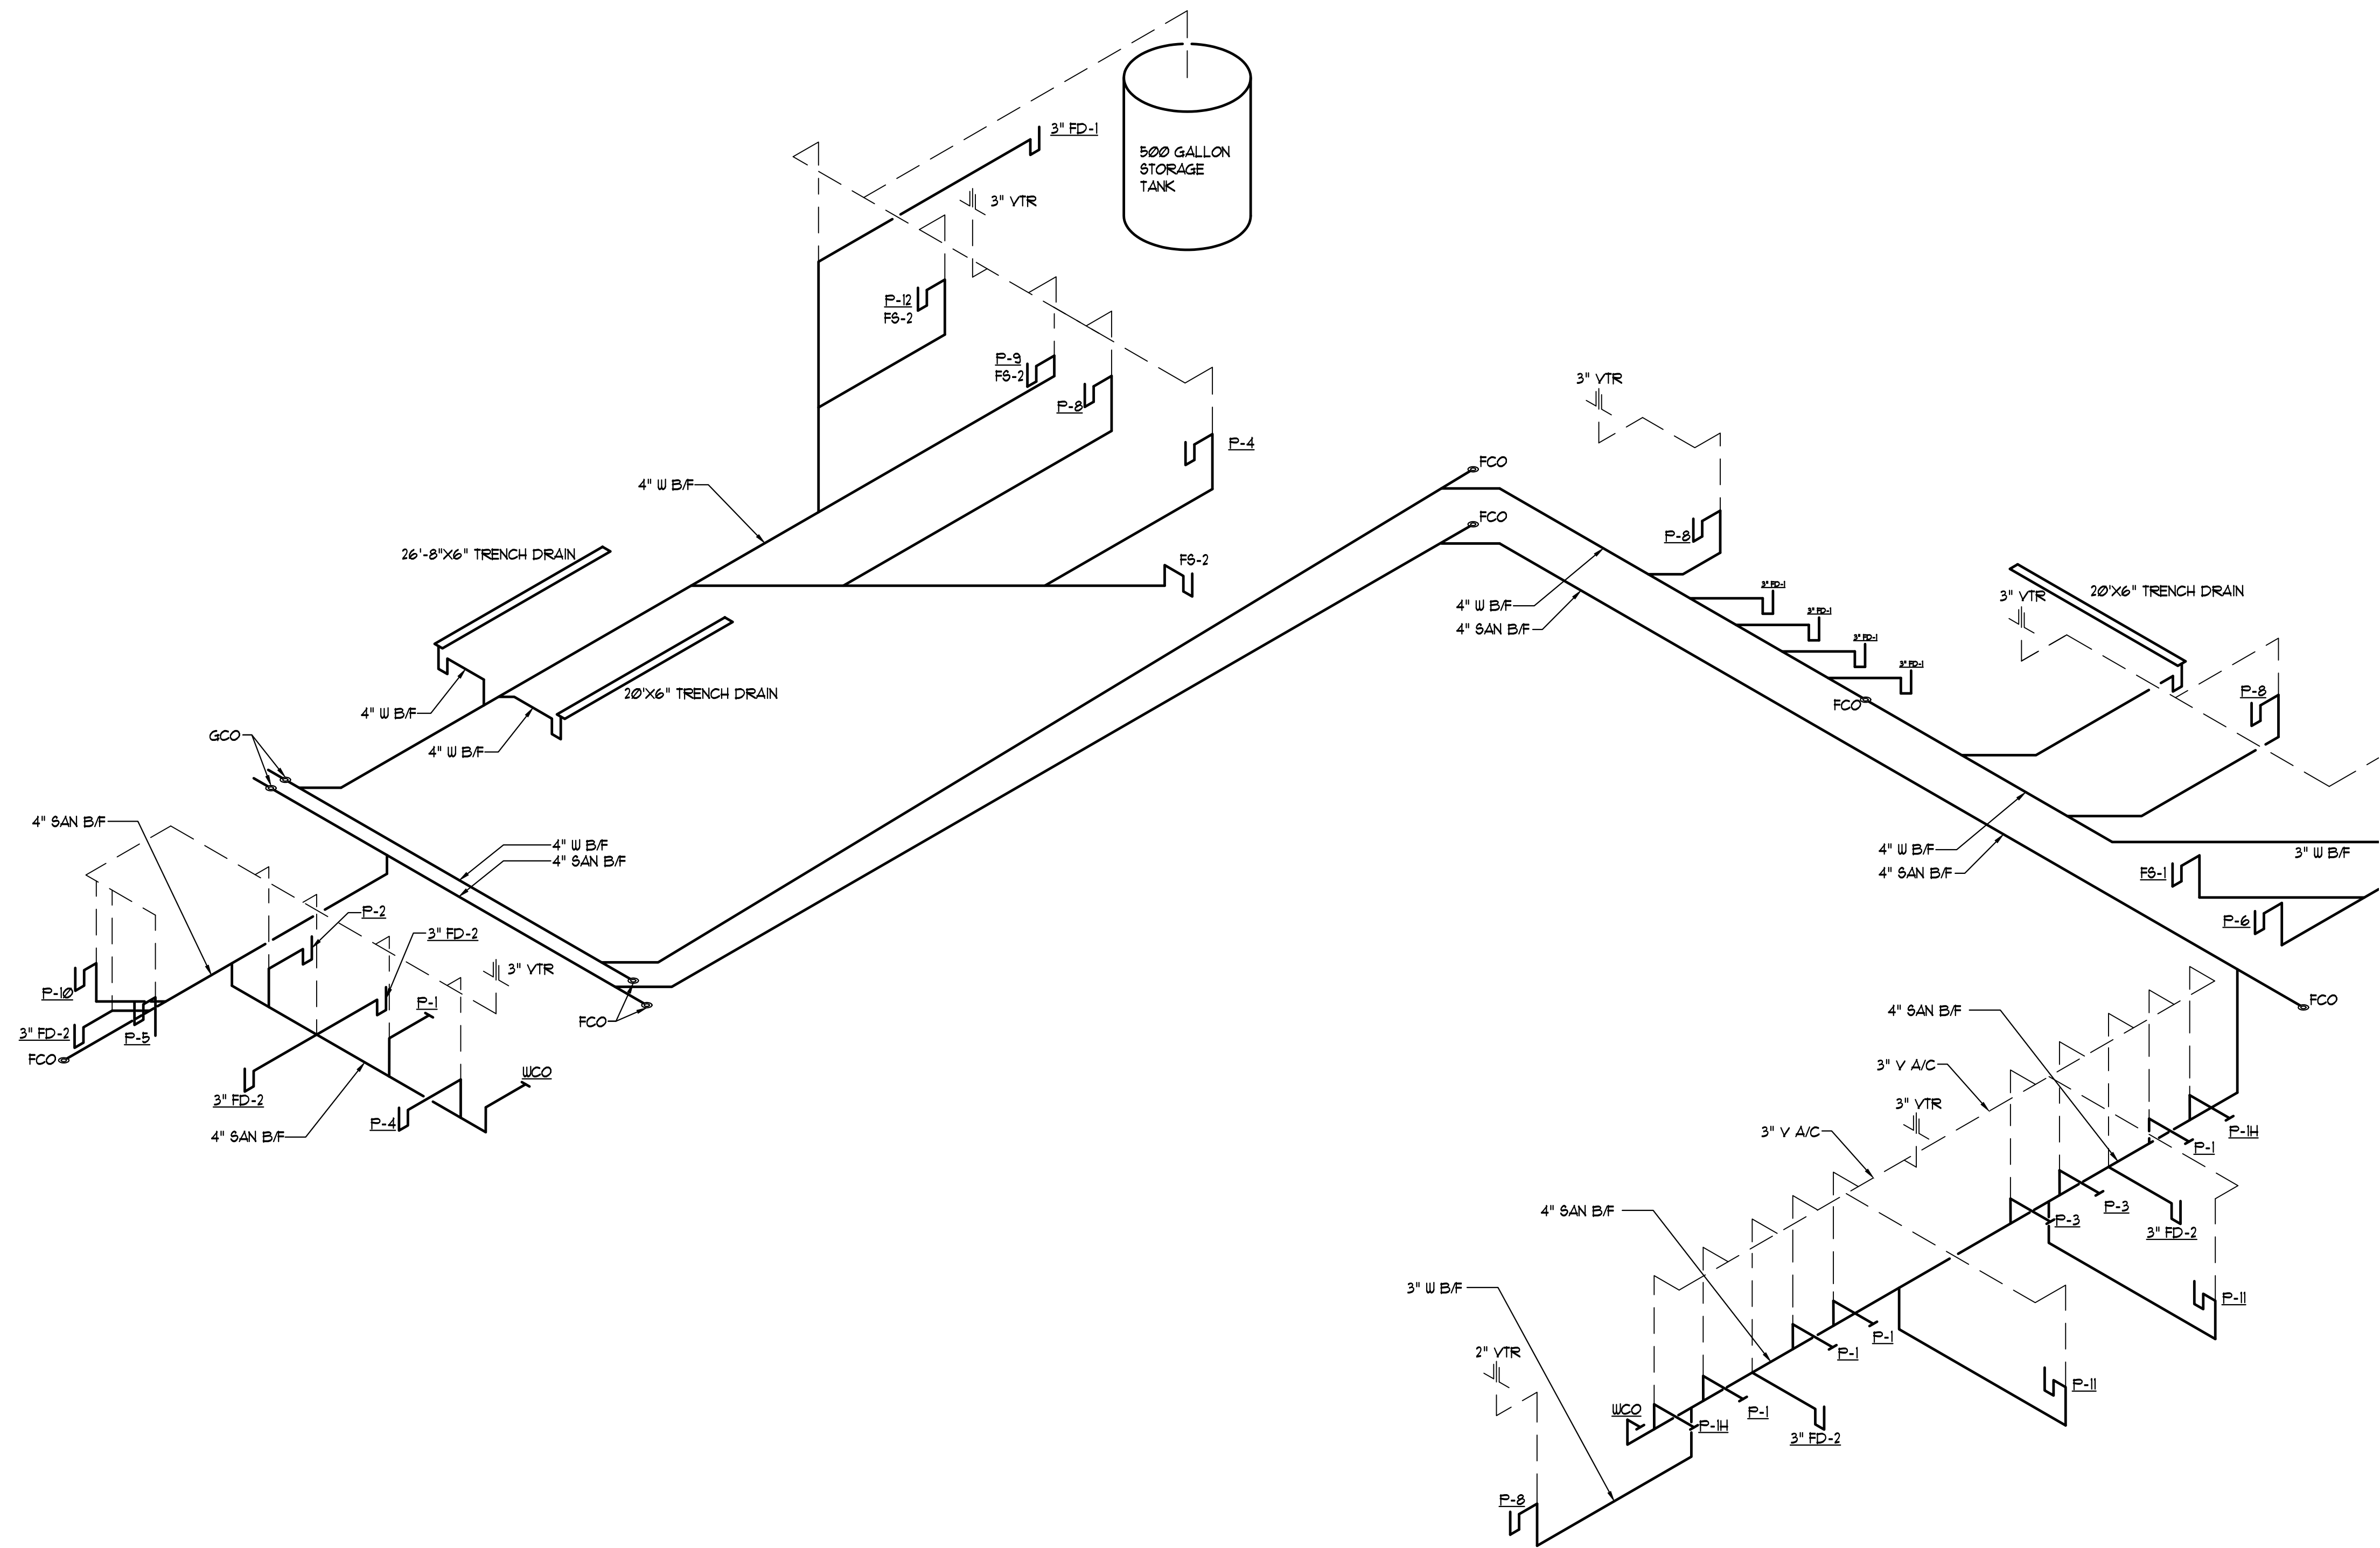

KLS
ARCHITECT

17710 Dancet Avenue • Lakewood, Ohio 44107
Phone (216) 521-5151 • Fax (216) 521-4824 • www.adarchitects.cc

Restaurant Depot / BREWSTER, NY

DANBURY ROAD (LOT 48 | BLOCK 0002) BREWSTER NY 10509

THESE DOCUMENTS CONTAIN INFORMATION PROPRIETARY TO ADA ARCHITECTS, INC.
UNAUTHORIZED USE OF THESE DOCUMENTS IS EXPRESSLY PROHIBITED UNLESS AGREED UPON IN WRITING.

REVISIONS

#	DATE	TYPE
1		
2		
3		
4		
5		
6		
7		
8		
9		
10		

ISOMETRIC - SAN &
VENT

DATE: 9/10/2020

JOB NO. 19230

P5.2
SHEET NO.