




COOLER/ FREEZER DRAWINGS ARE TO BE USED BY OWNER-SELECTED SUBS FOR BIDDING ON COOLER AND FREEZER EQUIPMENT AND BOXES. THESE DRAWINGS ARE PROVIDED TO GENERAL CONTRACTORS FOR REFERENCE ONLY.

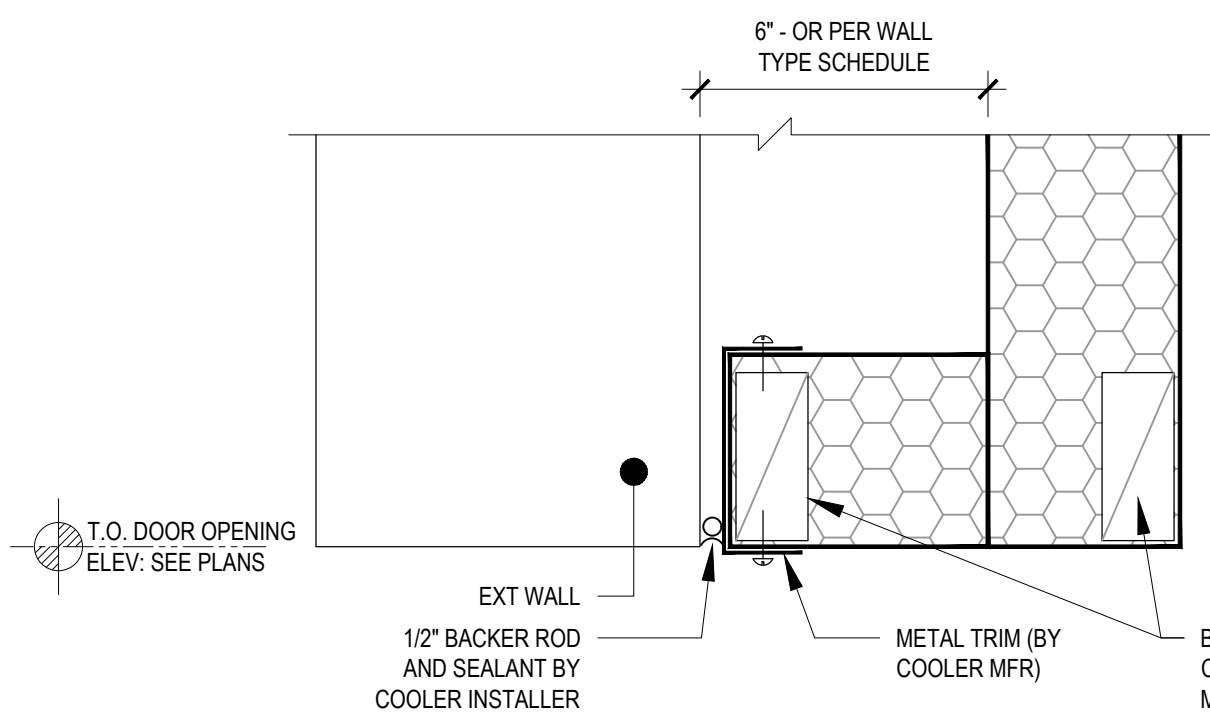


T O.H. DOOR HEAD DETAIL
SCALE: N.T.S.

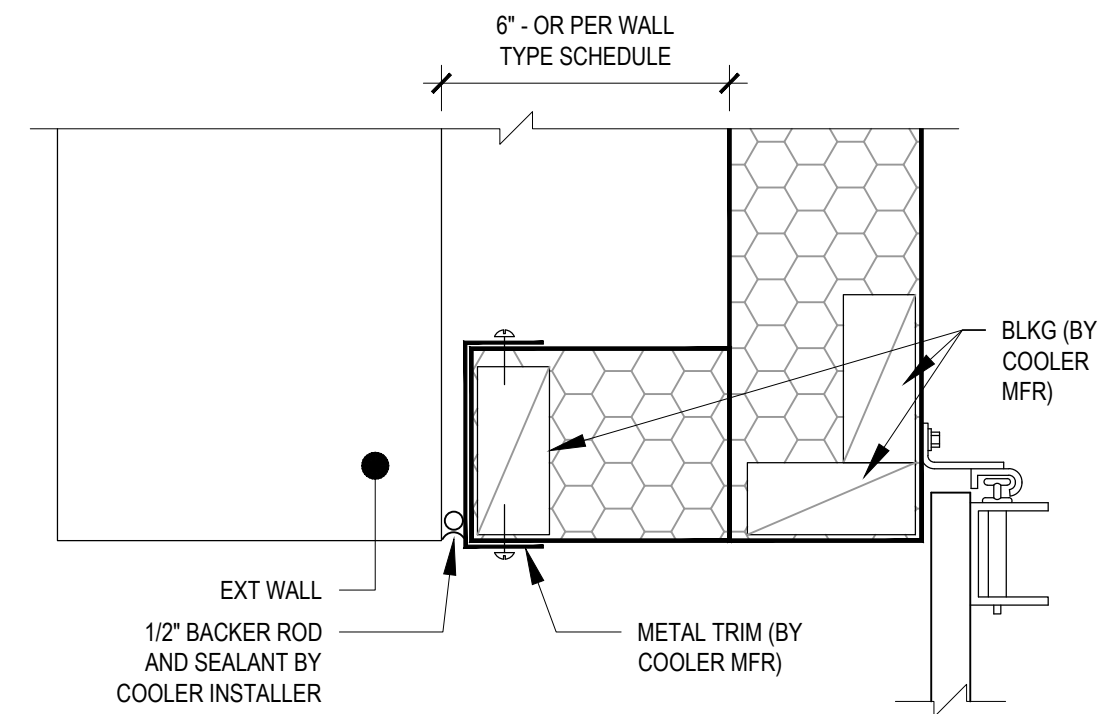

S O.H. DOOR JAMB DETAIL
SCALE: N.T.S.

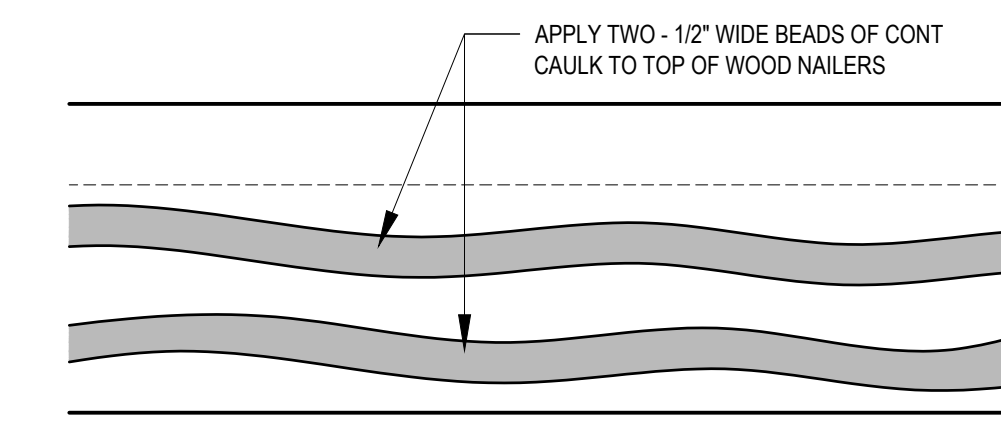


R FREEZER WOOD TO WOOD CONNECTION PLAN VIEW
SCALE: N.T.S.

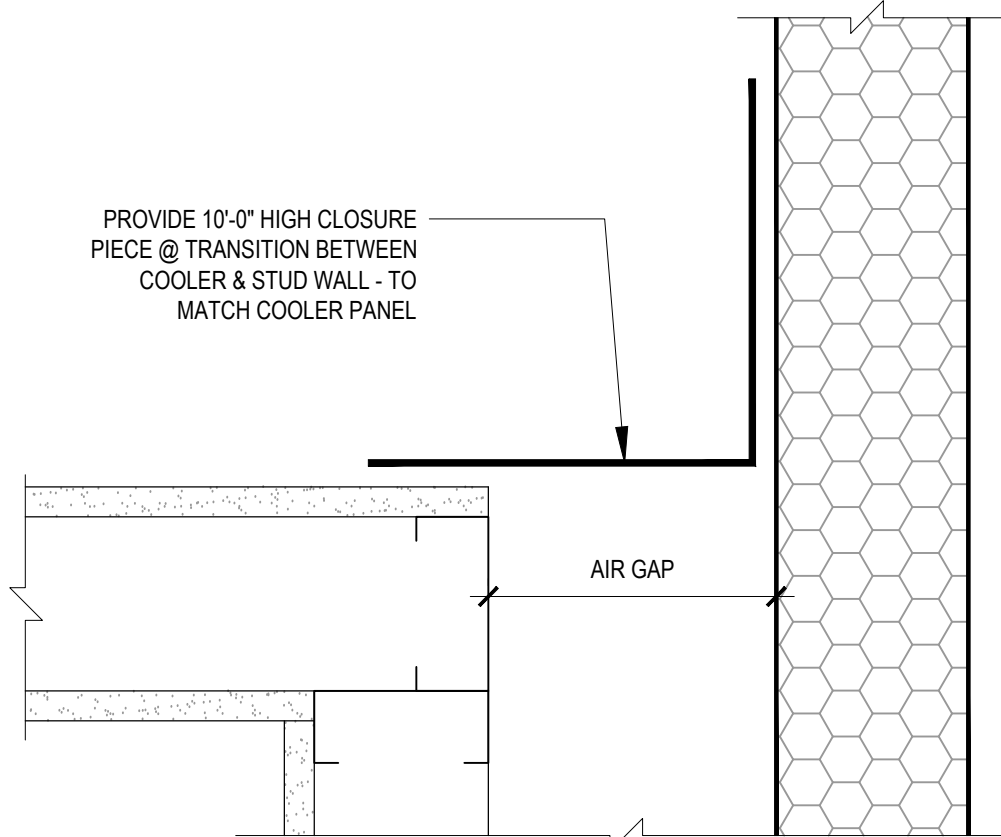


P WALL TRANSITION TRIM DETAIL
SCALE: N.T.S.


N ROOF SUSPENSION EVAPORATOR UNIT CONNECTION DETAIL
SCALE: 1/2" = 1'-0"

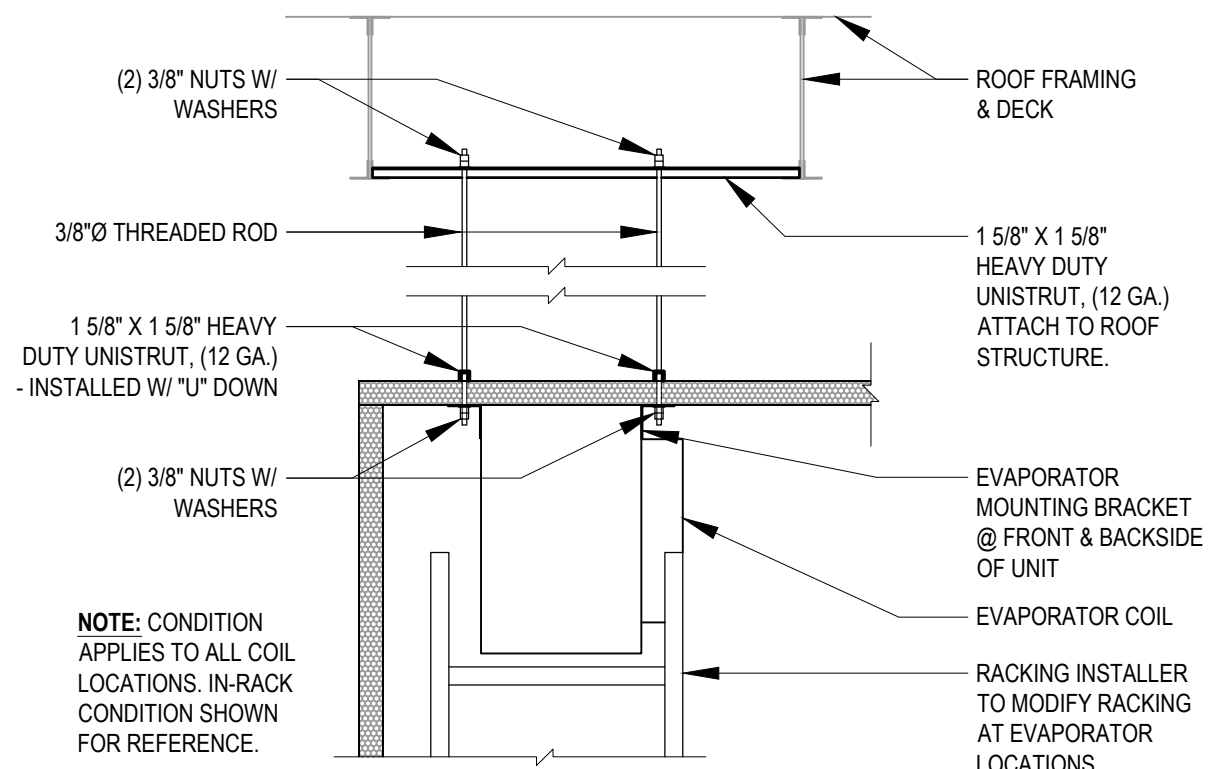


M ROOF SUPPORTED EVAPORATOR COIL CONNECTION DETAIL
SCALE: N.T.S.

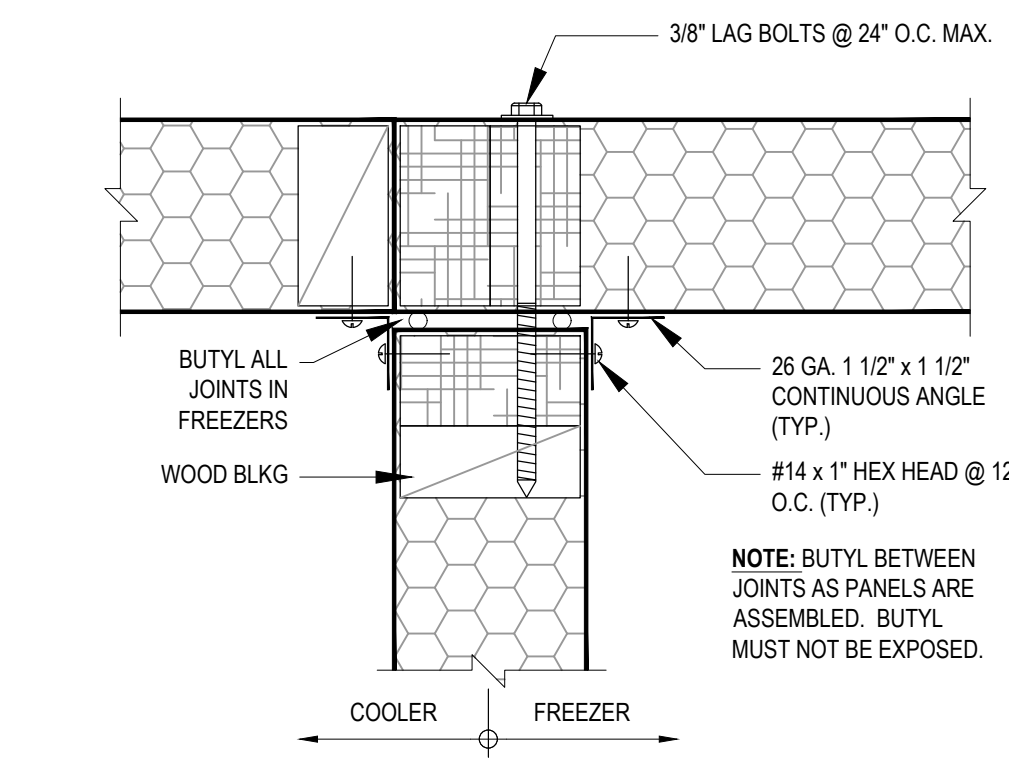


L COOLER - FREEZER CONNECTION LAG DOWN TOP DETAIL
SCALE: N.T.S.

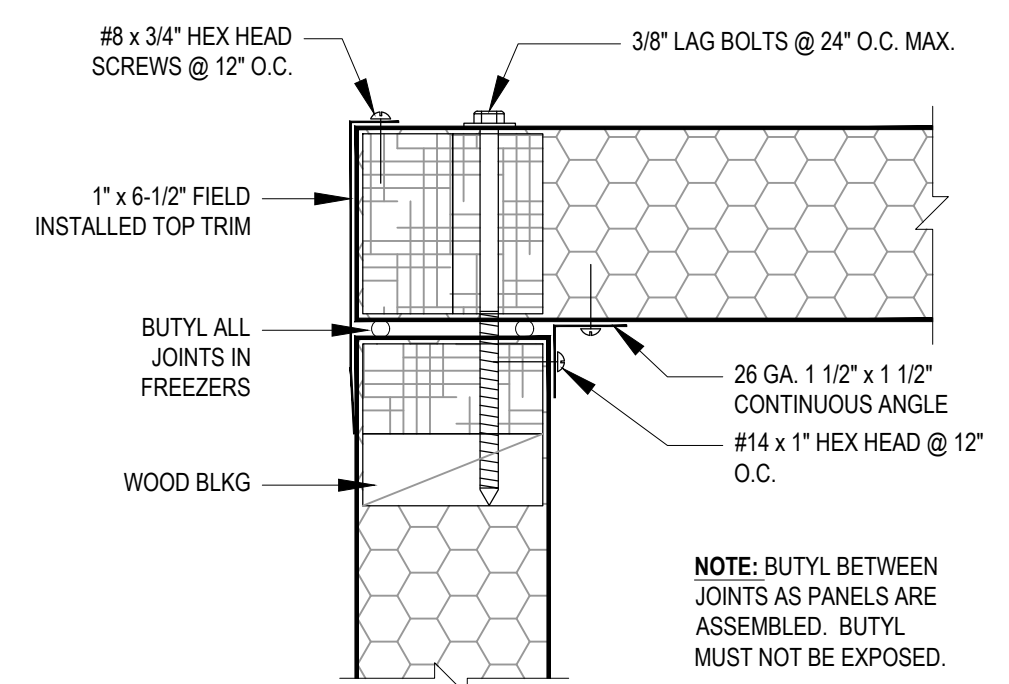


K TYP. LAG DOWN TOP DETAIL
SCALE: N.T.S.

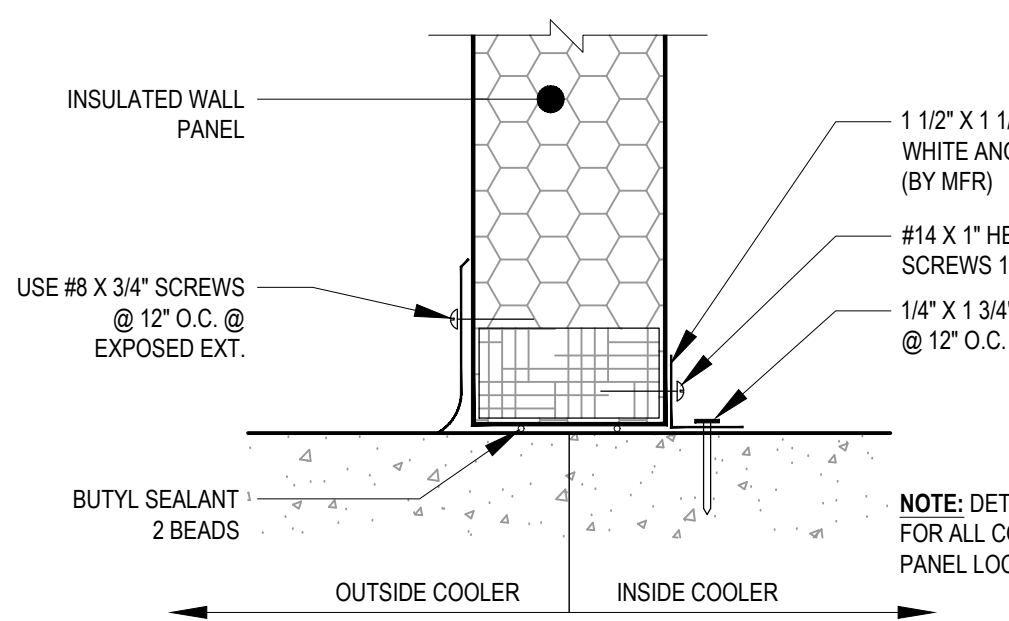


J TYP. WALL TO FLOOR DETAIL
SCALE: N.T.S.

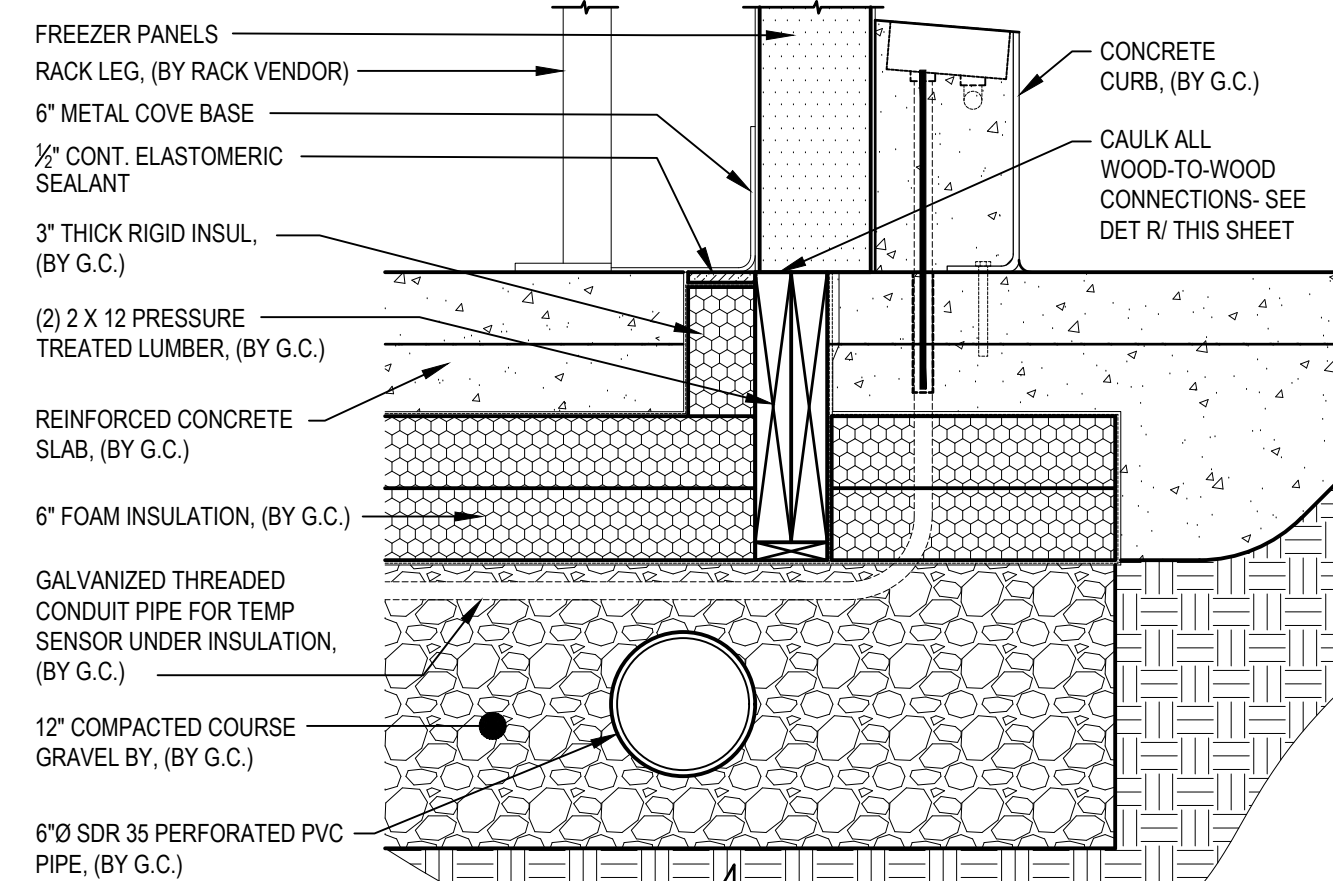


H FREEZER CURB DETAIL
SCALE: 1-1/2" = 1'-0"

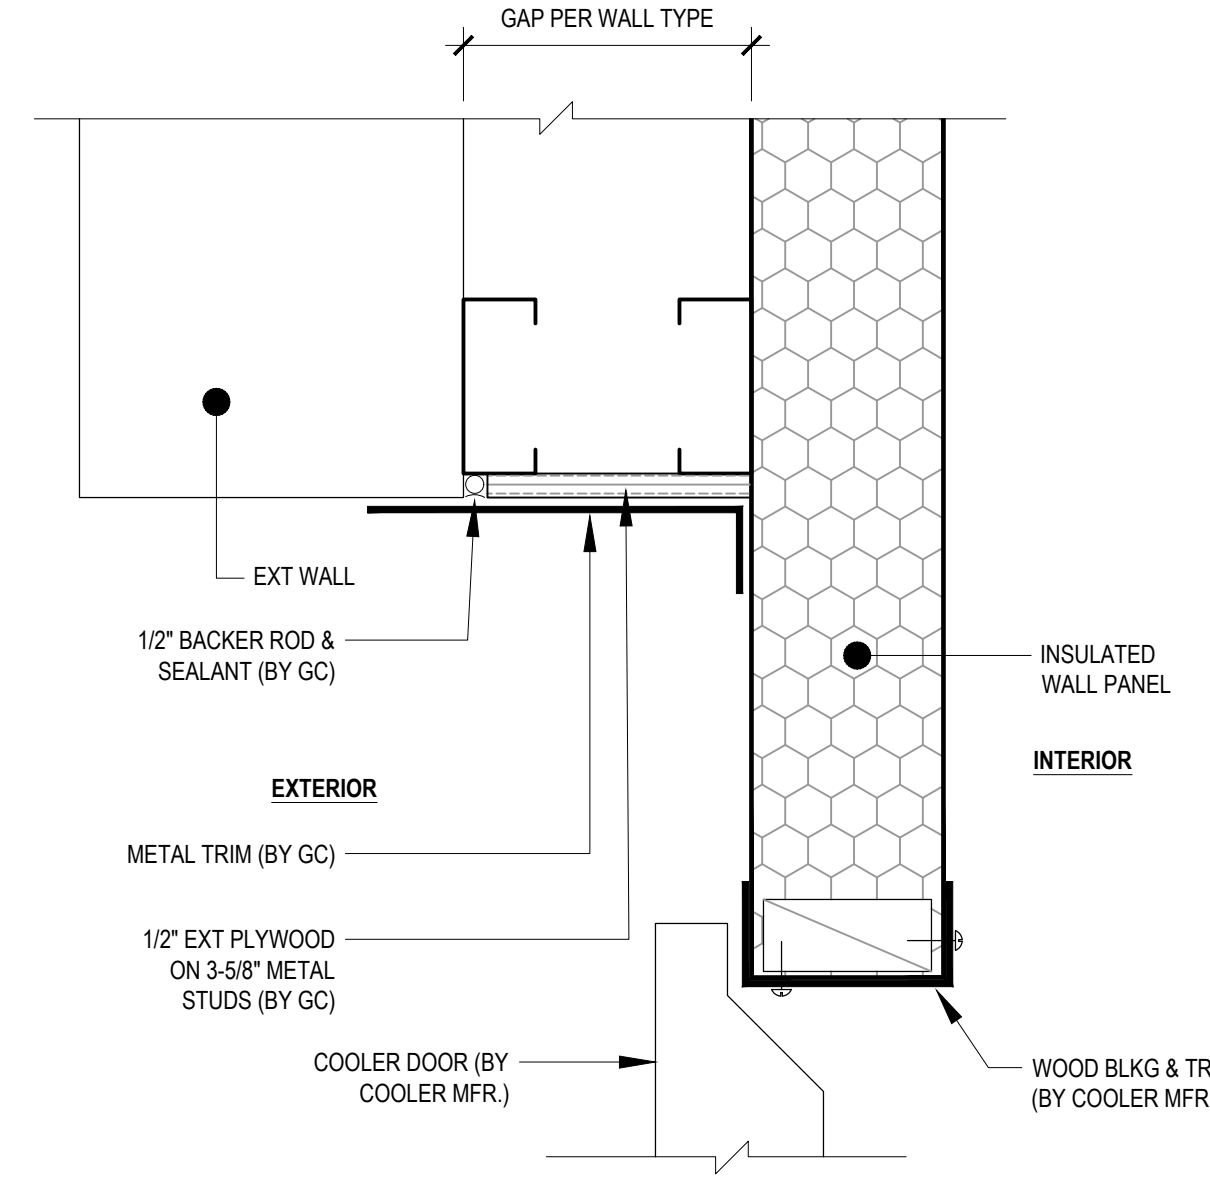


G MAN DOOR HEAD DETAIL
SCALE: N.T.S.

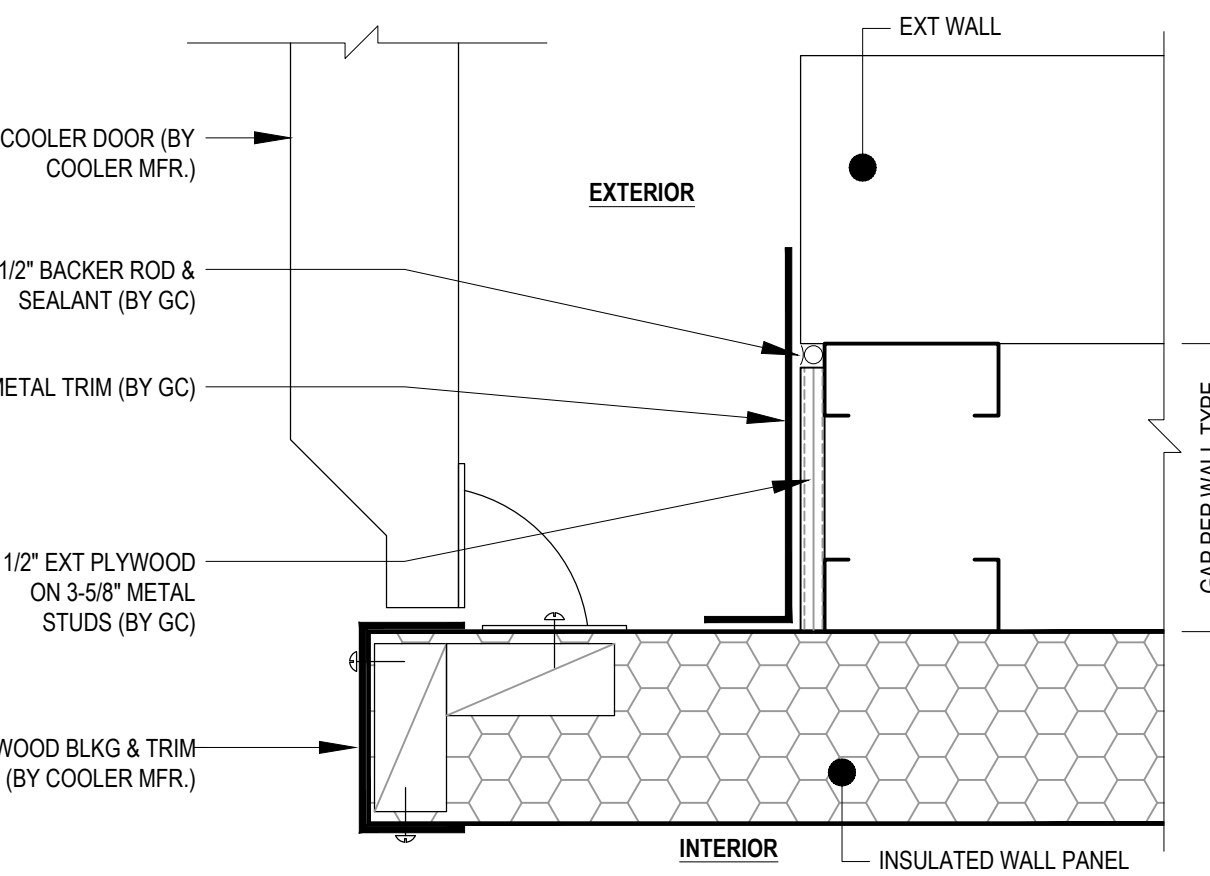


F MAN DOOR JAMB DETAIL
SCALE: N.T.S.

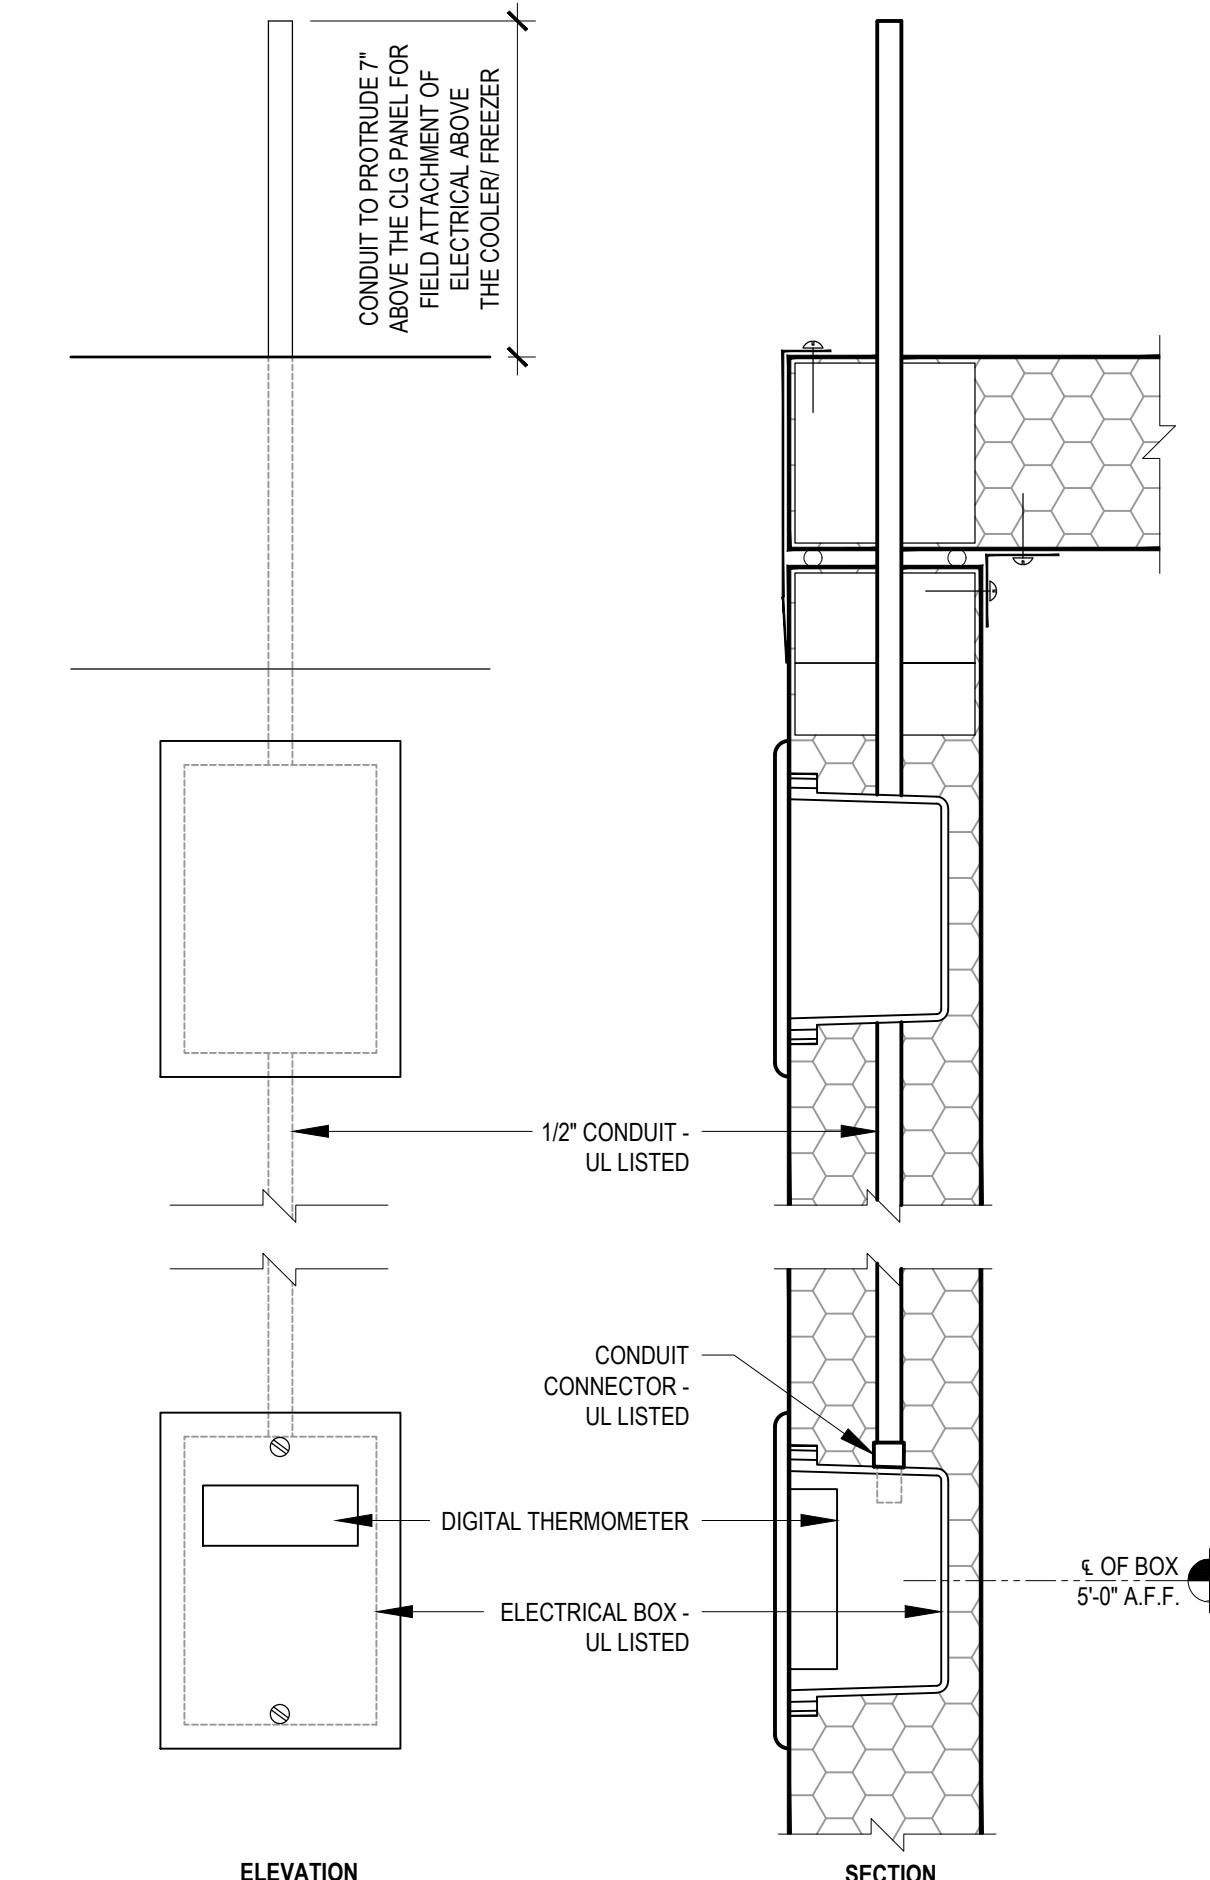


E THERMOMETER DETAIL
SCALE: N.T.S.

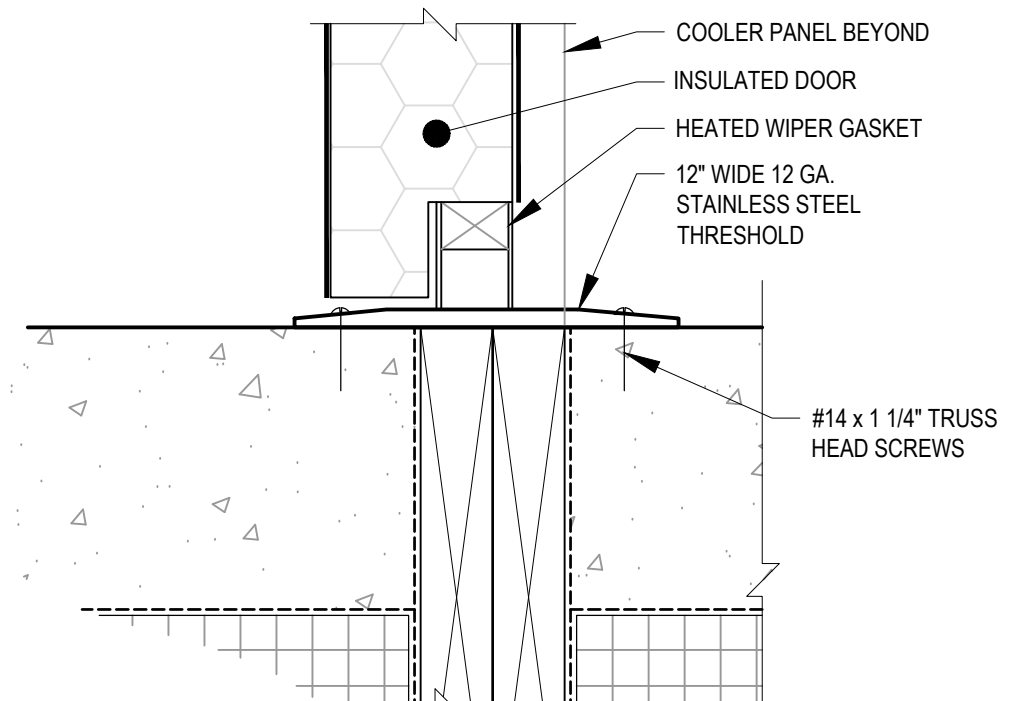


D FREEZER MAN DOOR THRESHOLD DETAIL
SCALE: N.T.S.

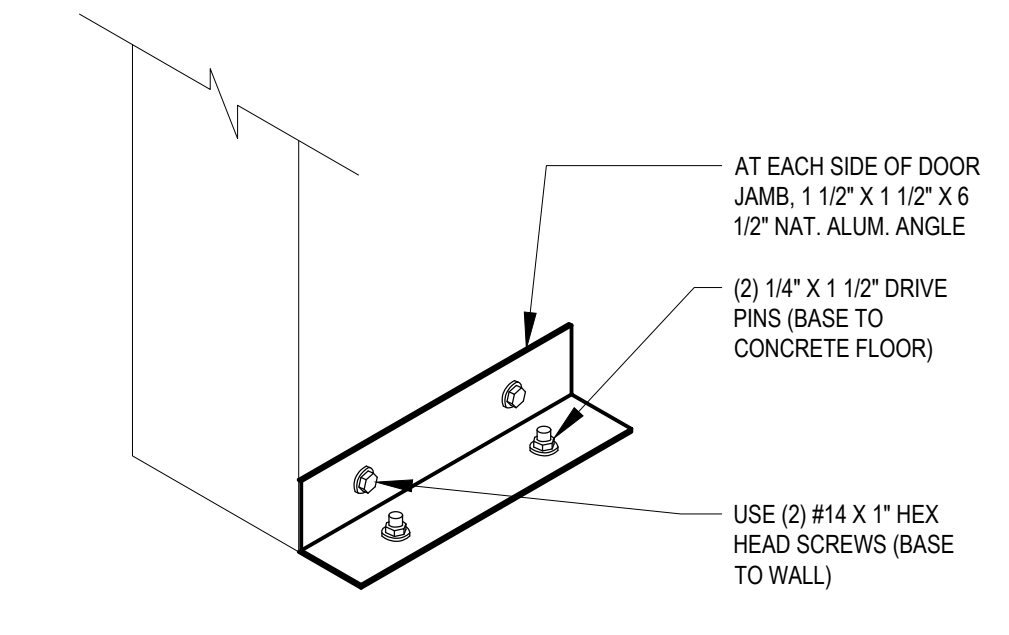


C DOOR STABILIZER DETAIL
SCALE: N.T.S.

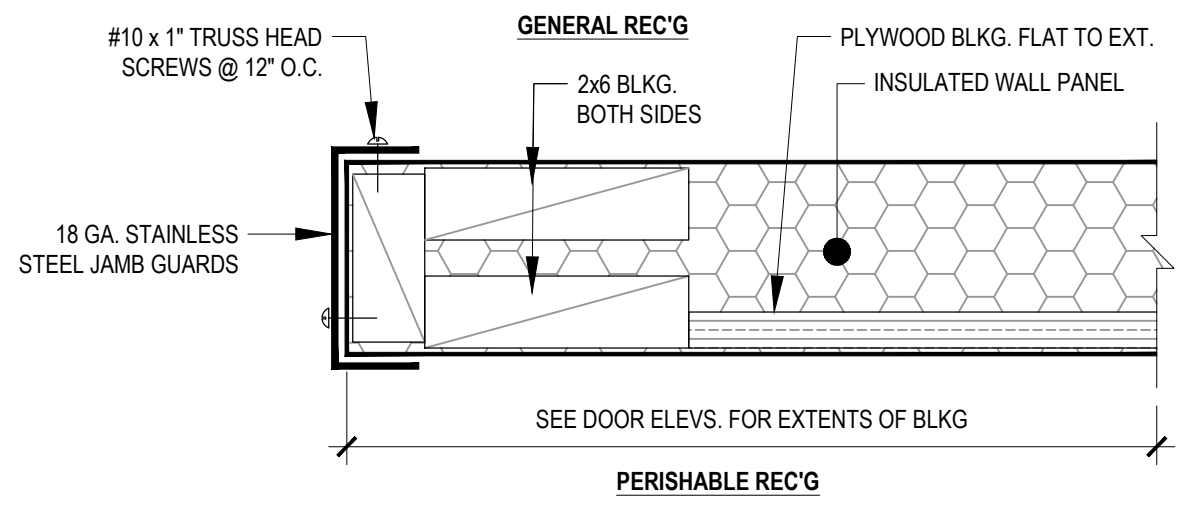

B1 PERISHABLE RECEIVING DOOR JAMB DETAIL
SCALE: N.T.S.

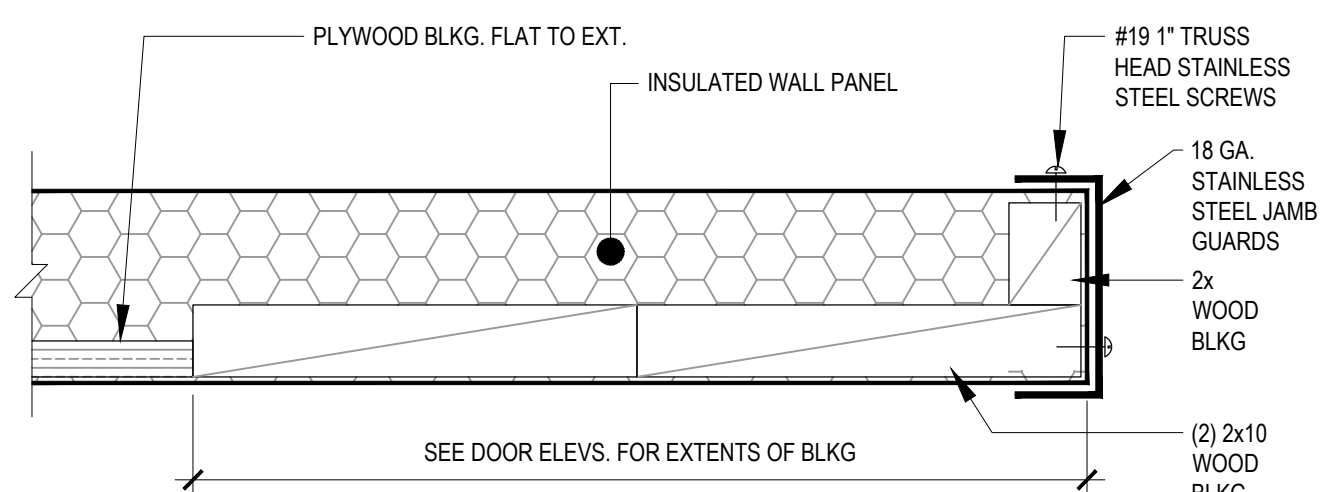

B FREEZER DOOR JAMB DETAIL
SCALE: N.T.S.

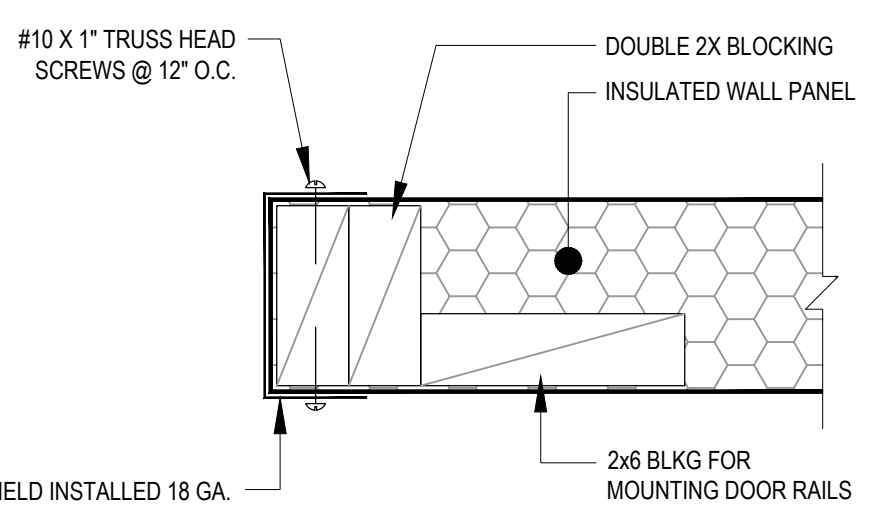

A PRODUCE AND DELI DOOR JAMB DETAIL
SCALE: N.T.S.



KLS ARCHITECT

Restaurant Depot / BREWSTER, NY

BREWSTER, NY 10509
DANBURY ROAD LOT 48 BLOCK 0002
THESE DOCUMENTS CONTAIN INFORMATION PROPRIETARY TO ADA ARCHITECTS, INC.
UNAUTHORIZED USE OF THESE DOCUMENTS IS EXPRESSLY PROHIBITED UNLESS AGREED UPON IN WRITING.

REVISIONS

#	DATE	TYPE
1		
2		
3		
4		
5		
6		
7		
8		
9		
10		

COOLER / FREEZER DETAILS

DATE: 9/10/2020
JOB NO. 19230

CF-3
SHEET NO.