



K  
N.T.S.

ABBREVIATIONS LIST OF DEPARTMENTS AND GENERAL AREAS :

DEPARTMENT OF PUBLIC SAFETY (DPS)  
DEPARTMENT OF TRANSPORTATION (DOT)  
DEPARTMENT OF LEGAL SERVICES (DLS)  
DEPARTMENT OF LICENSING AND NATURALIZATION (DLN)  
DEPARTMENT OF LAND RECORDS (DLR)  
PROCESSING UNIT (PU)  
DEPARTMENT OF FINANCES (DOF)  
WESTCHESTER COUNTY CLERK OFFICES (WCC)  
I.T. ROOMS (IT)  
LOUNGE AND ELEVATOR LOBBY (LOU)  
LUNCH/BREAK, RESTROOMS, AND JANITOR (WET)  
HALLWAYS AND CORRIDORS (HLL)

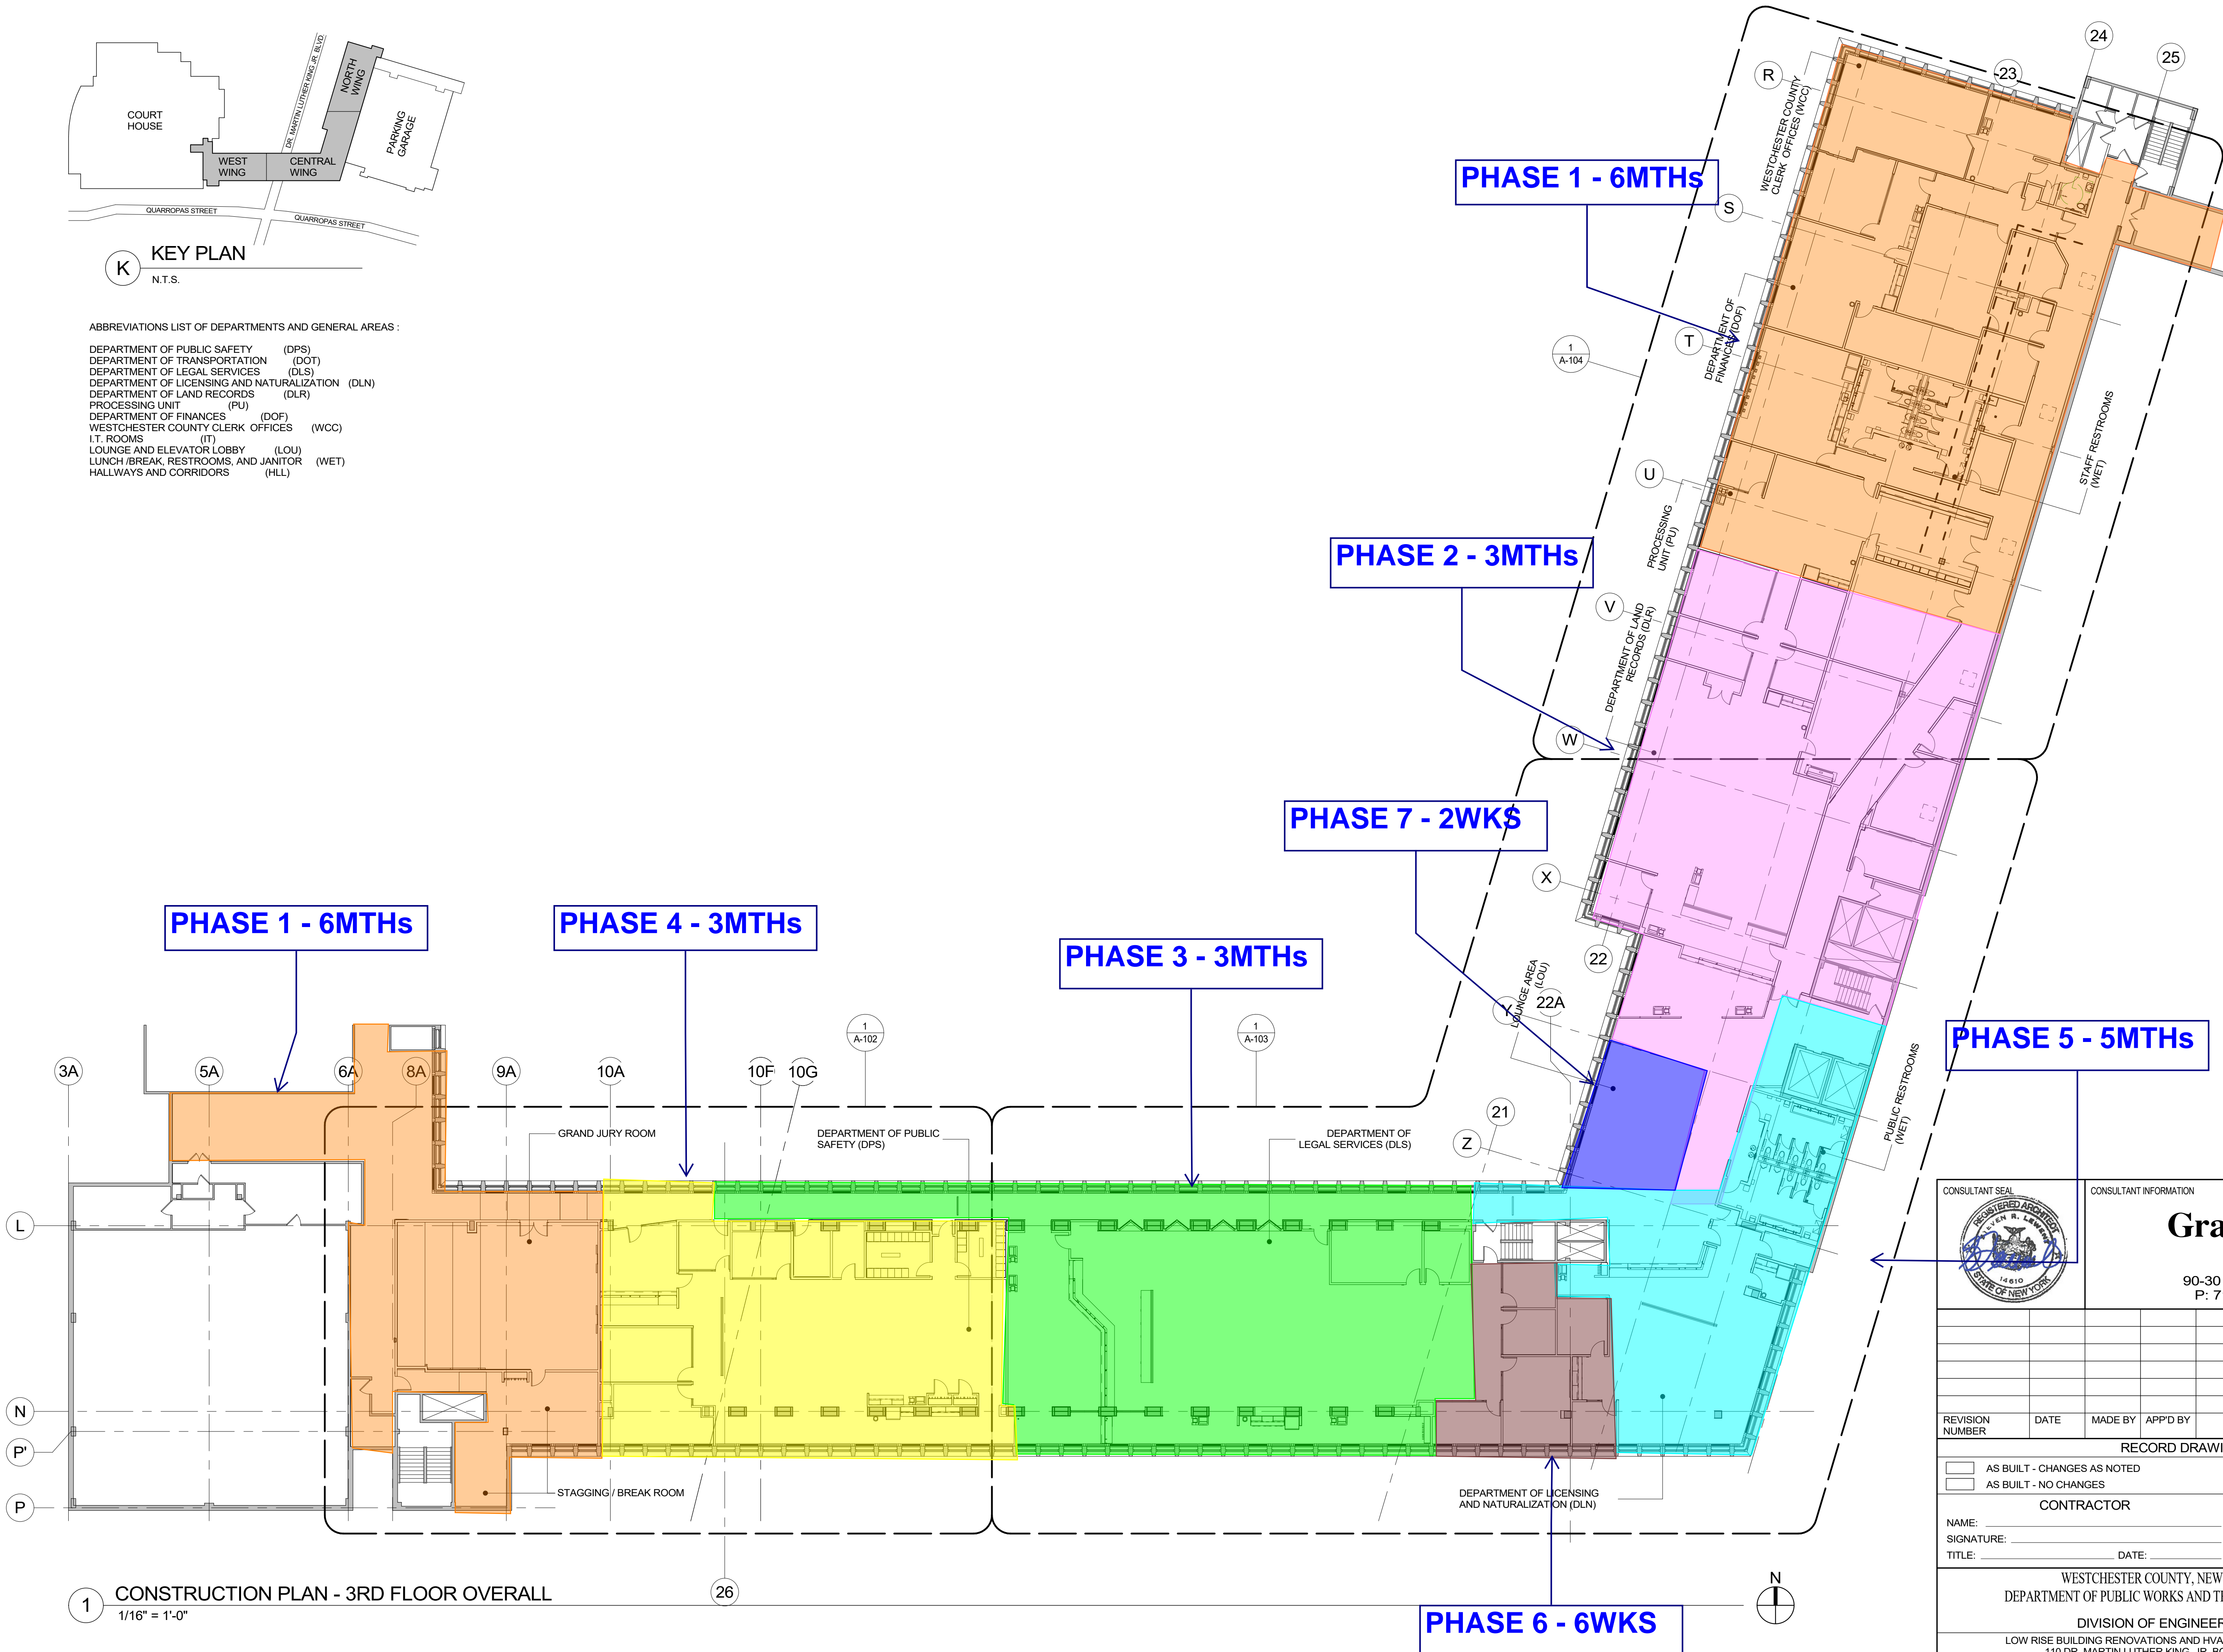

1 CONSTRUCTION PLAN - 3RD FLOOR OVERALL  
1/16" = 1'-0"

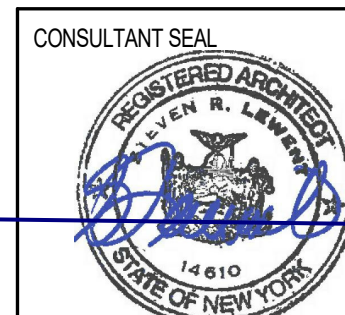

CONSULTANT INFORMATION  
**Graf & Lewent**  
Architects LLP  
90-30 161st Street, Jamaica, NY 11432  
P: 718-651-6200 F: 718-251-6989

| REVISION NUMBER  | DATE | MADE BY            | APP'D BY      | REVISION |
|--|------|--------------------|---------------|----------|
| RECORD DRAWING CERTIFICATION   |      |                    |               |          |
| <input type="checkbox"/> AS BUILT - CHANGES AS NOTED<br><input type="checkbox"/> AS BUILT - NO CHANGES |      |                    |               |          |
| CONTRACTOR   |      | CONTRACTOR         |               |          |
| NAME:  |      |                    | NAME:         |          |
| SIGNATURE:   |      |                    | SIGNATURE:    |          |
| TITLE:   |      |                    | TITLE:        |          |
|  |      | DATE:              |               |          |
|  |      | DATE:              |               |          |
| WESTCHESTER COUNTY, NEW YORK   |      | CONTRACT NUMBER    | SHEET NUMBER  |          |
| DEPARTMENT OF PUBLIC WORKS AND TRANSPORTATION  |      | 19-514             | A-101         |          |
| DIVISION OF ENGINEERING  |      | SHEET NO. 28       | OF 106        |          |
| LOW RISE BUILDING RENOVATIONS AND HVAC IMPROVEMENTS  |      | SCALE:             | 1/16" = 1'-0" |          |
| 110 DR. MARTIN LUTHER KING, JR. BOULEVARD  |      | DATE: May 20, 2021 | Issue Date    |          |
| WHITE PLAINS, NEW YORK   |      | DPW FILE NO.       | REV NO        |          |
| CONSTRUCTION PLAN - 3RD FLOOR OVERALL  |      | 52-01-A-472        | 0             |          |

5/18/2021 1:20:50 PM