




13 TV & CASEWORK @ COLLABORATION
A512 SCALE: 1 1/2" = 1'-0"

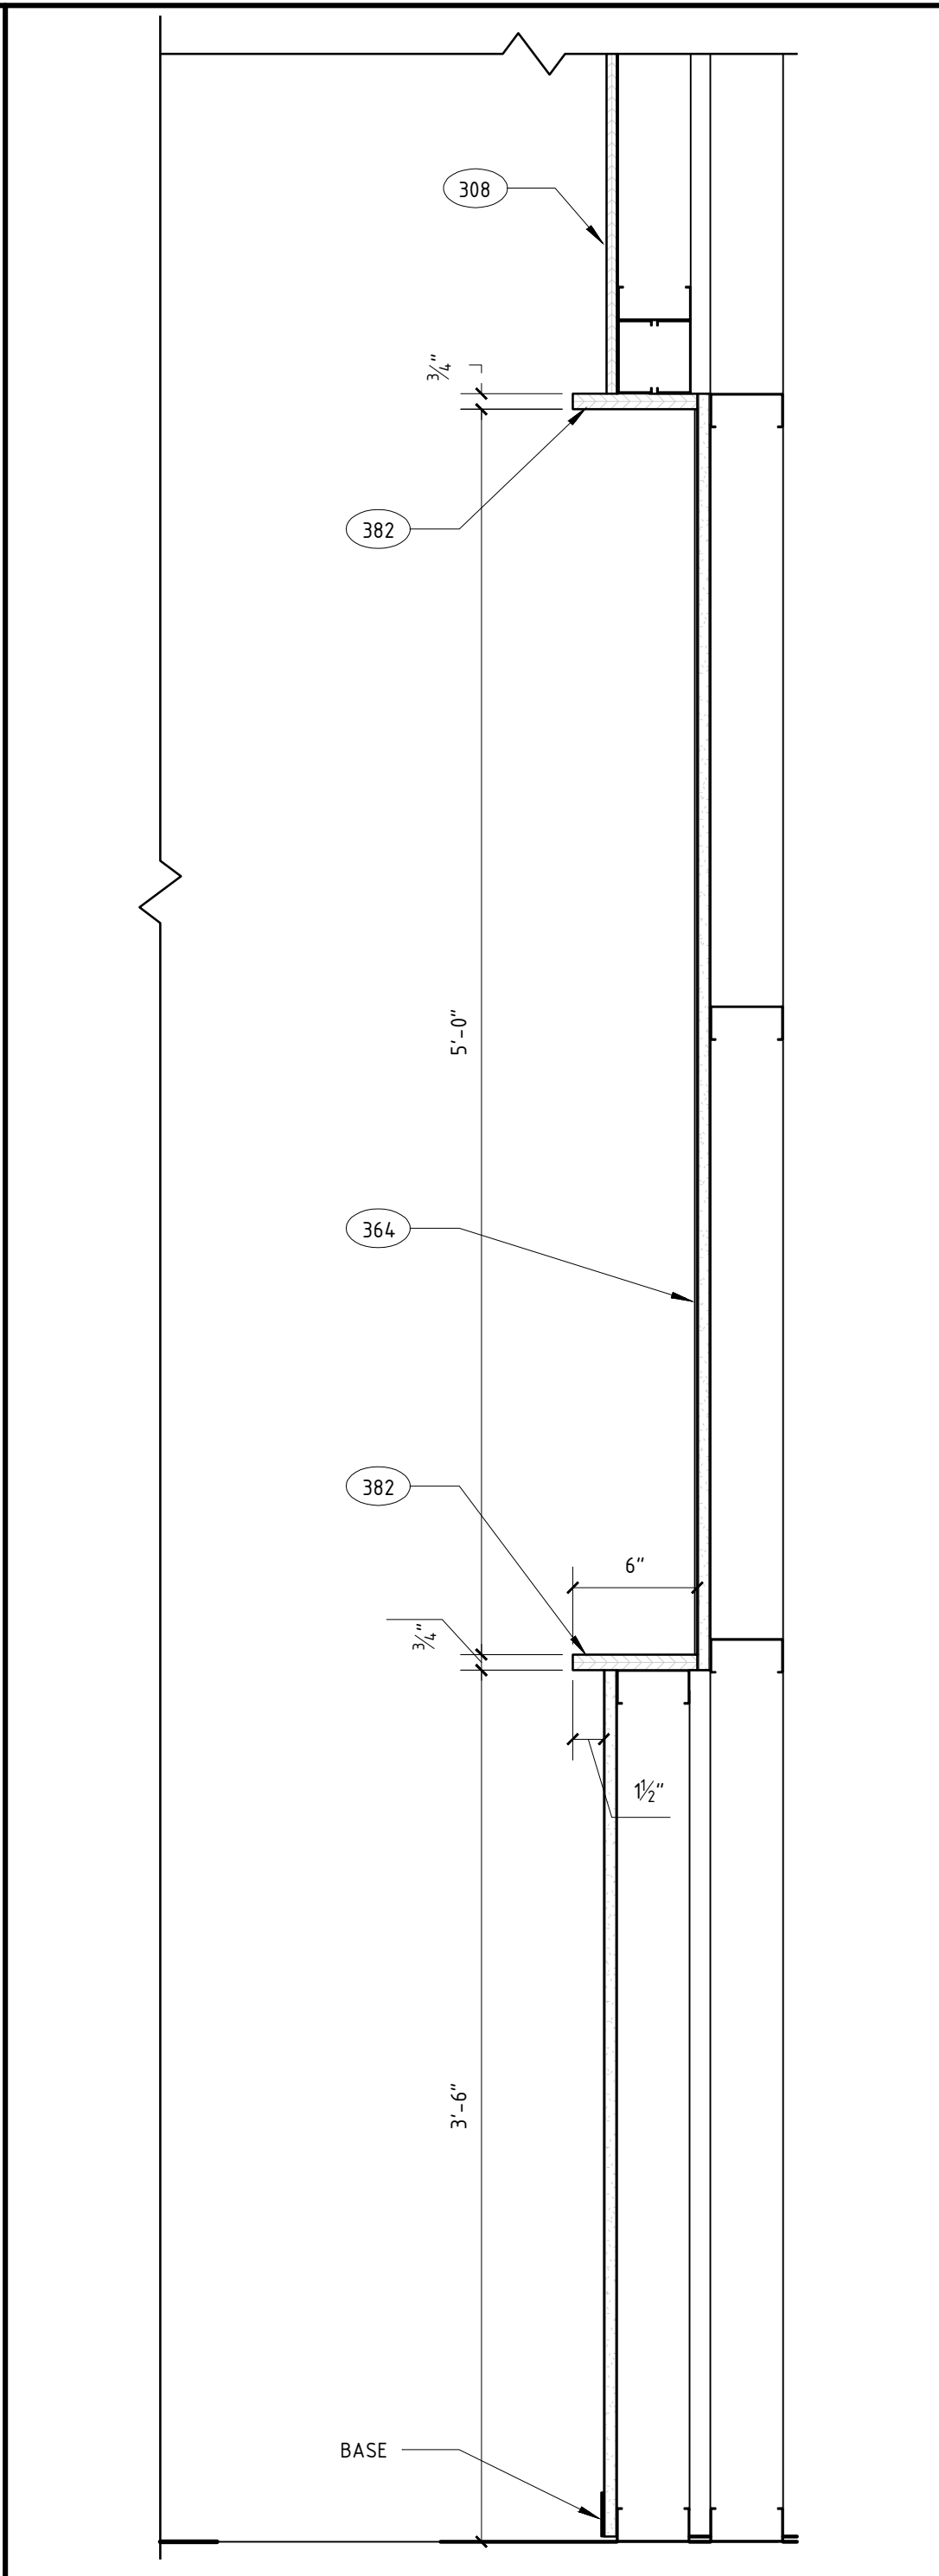


23 SHELVING DISPLAY SECTION
A512 SCALE: 1/2" = 1'-0"

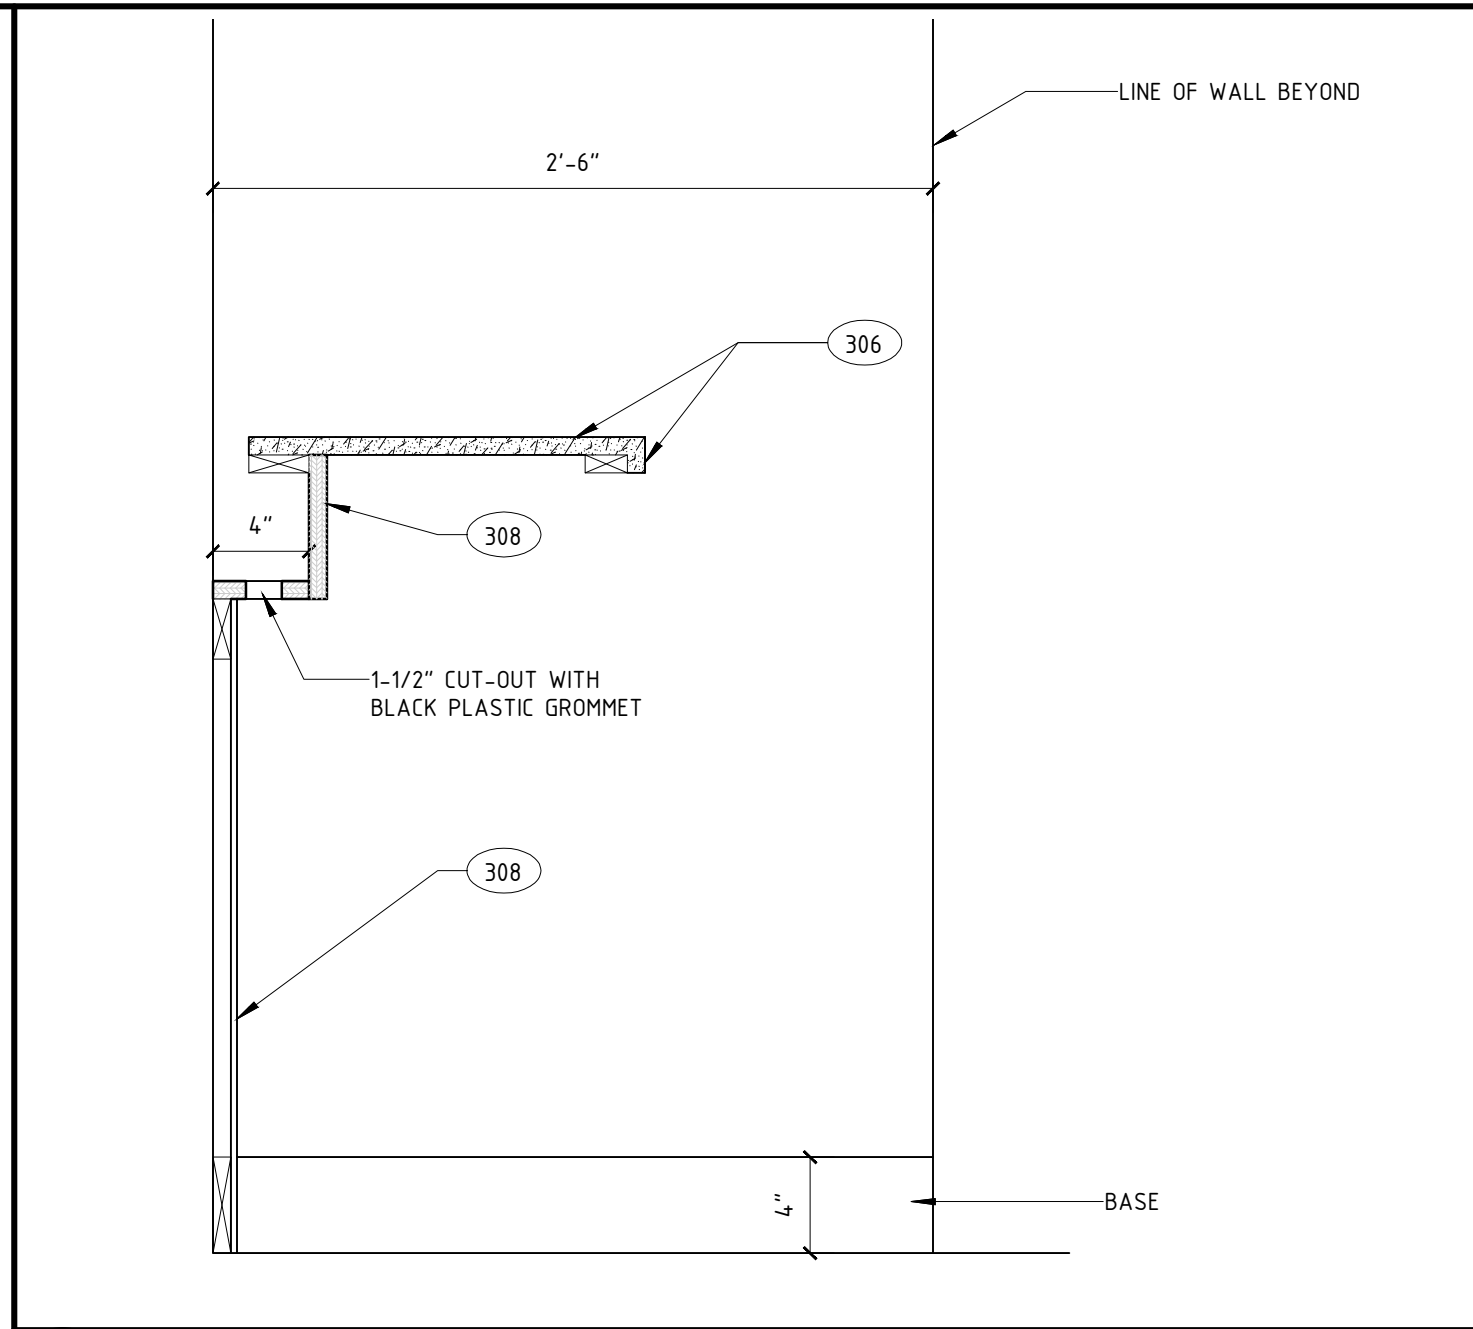


31 QUICK PRINT SECTION
A512 SCALE: 1 1/2" = 1'-0"

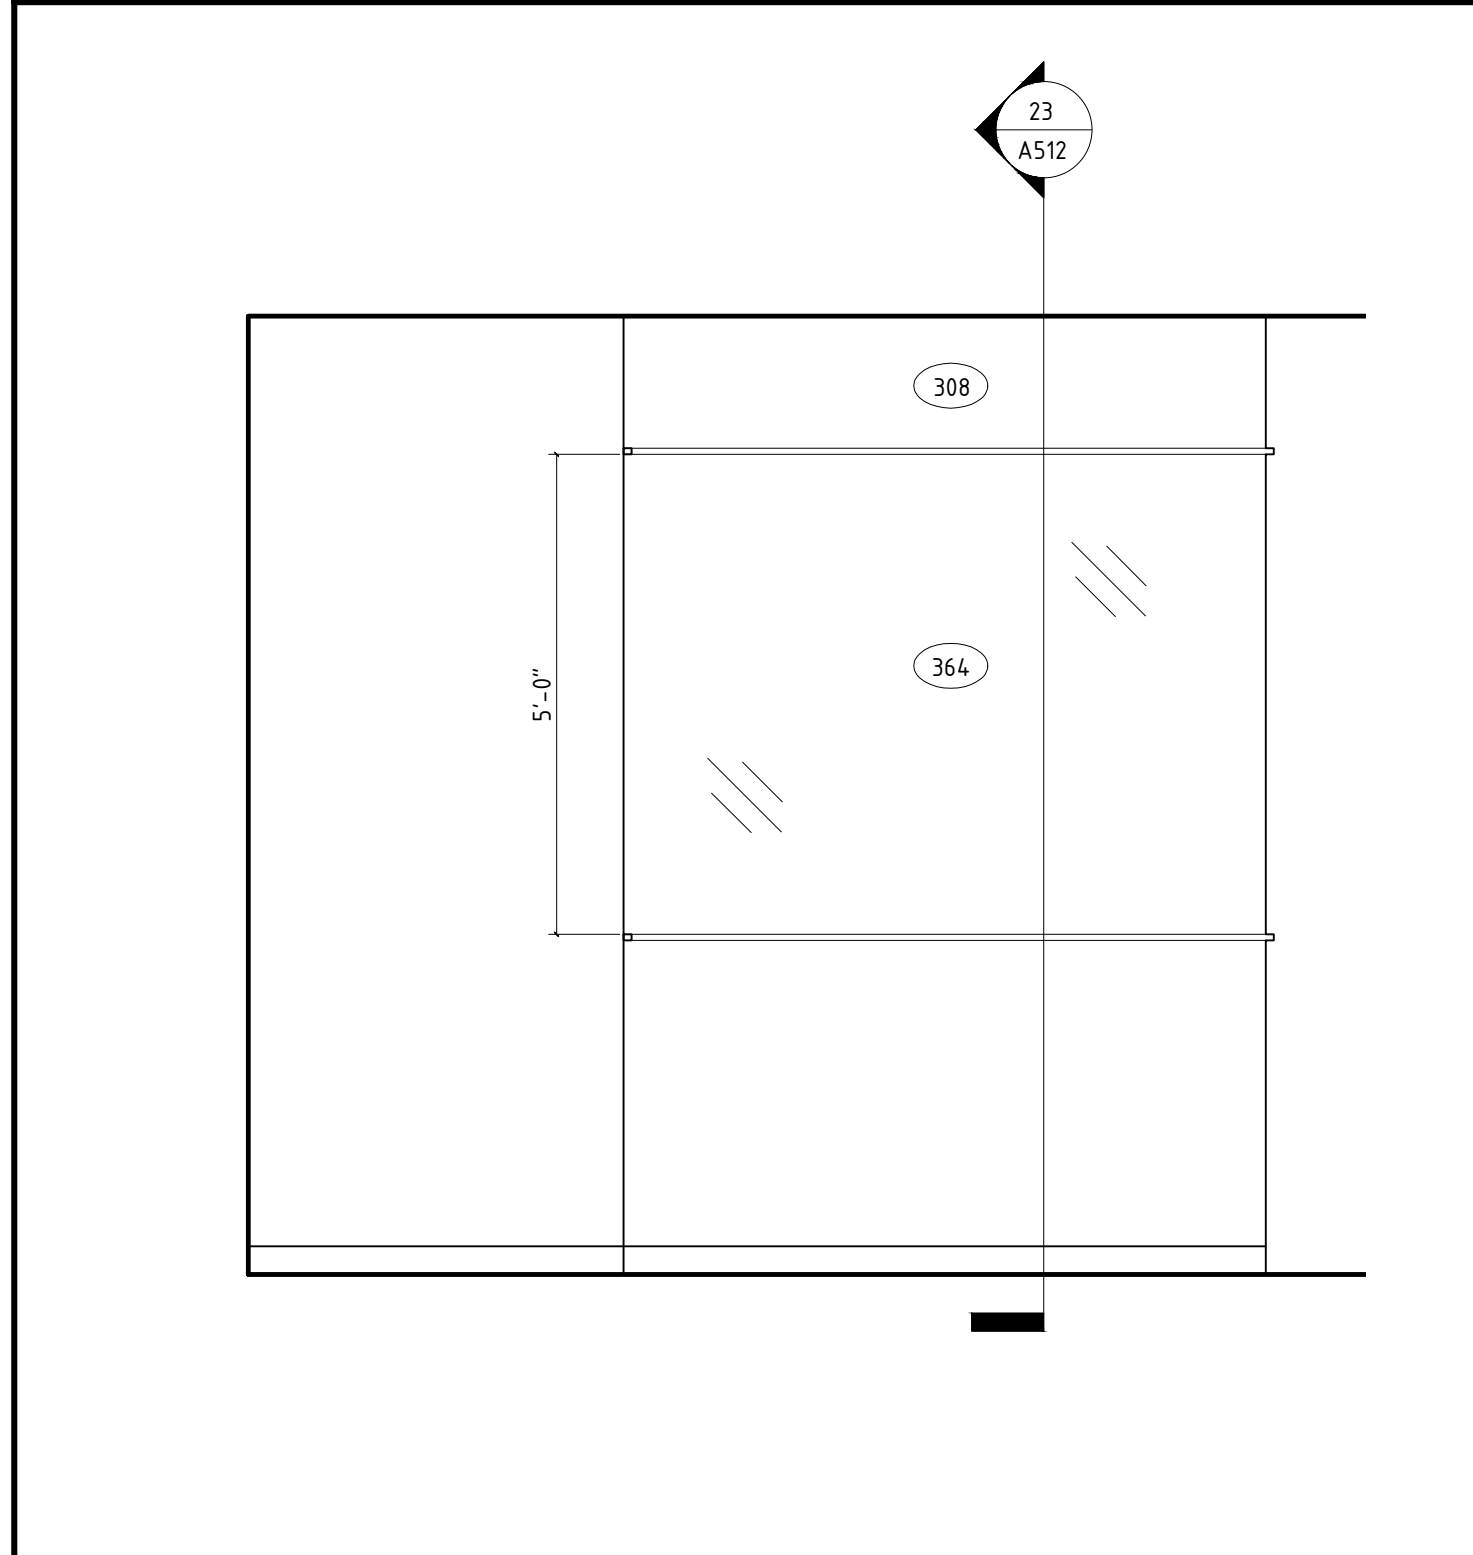


33 SHELVING DISPLAY ELEVATION
A512 SCALE: 1/2" = 1'-0"

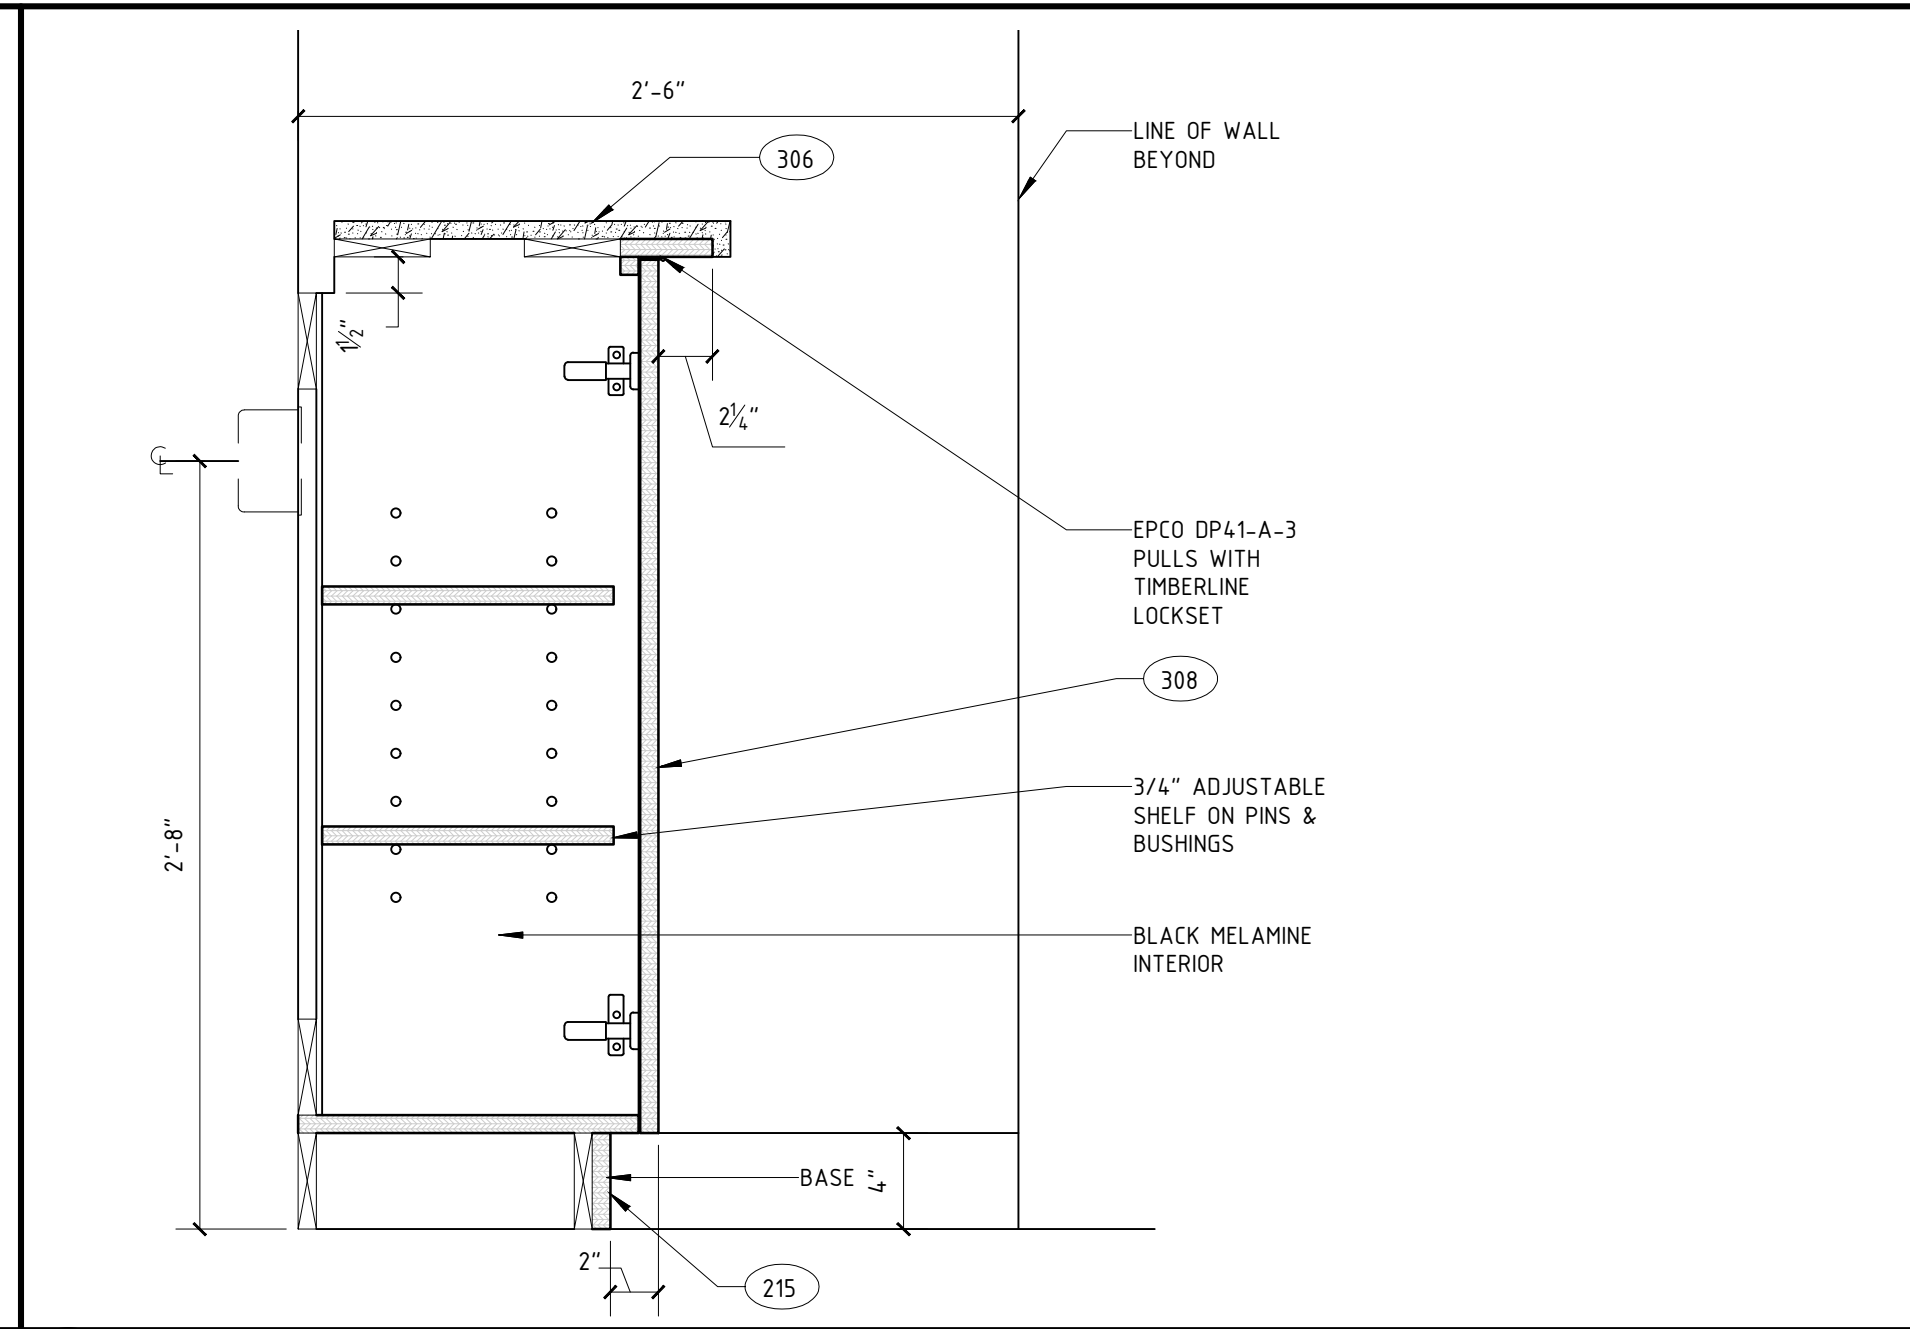


41 QUICK PRINT SECTION
A512 SCALE: 1 1/2" = 1'-0"

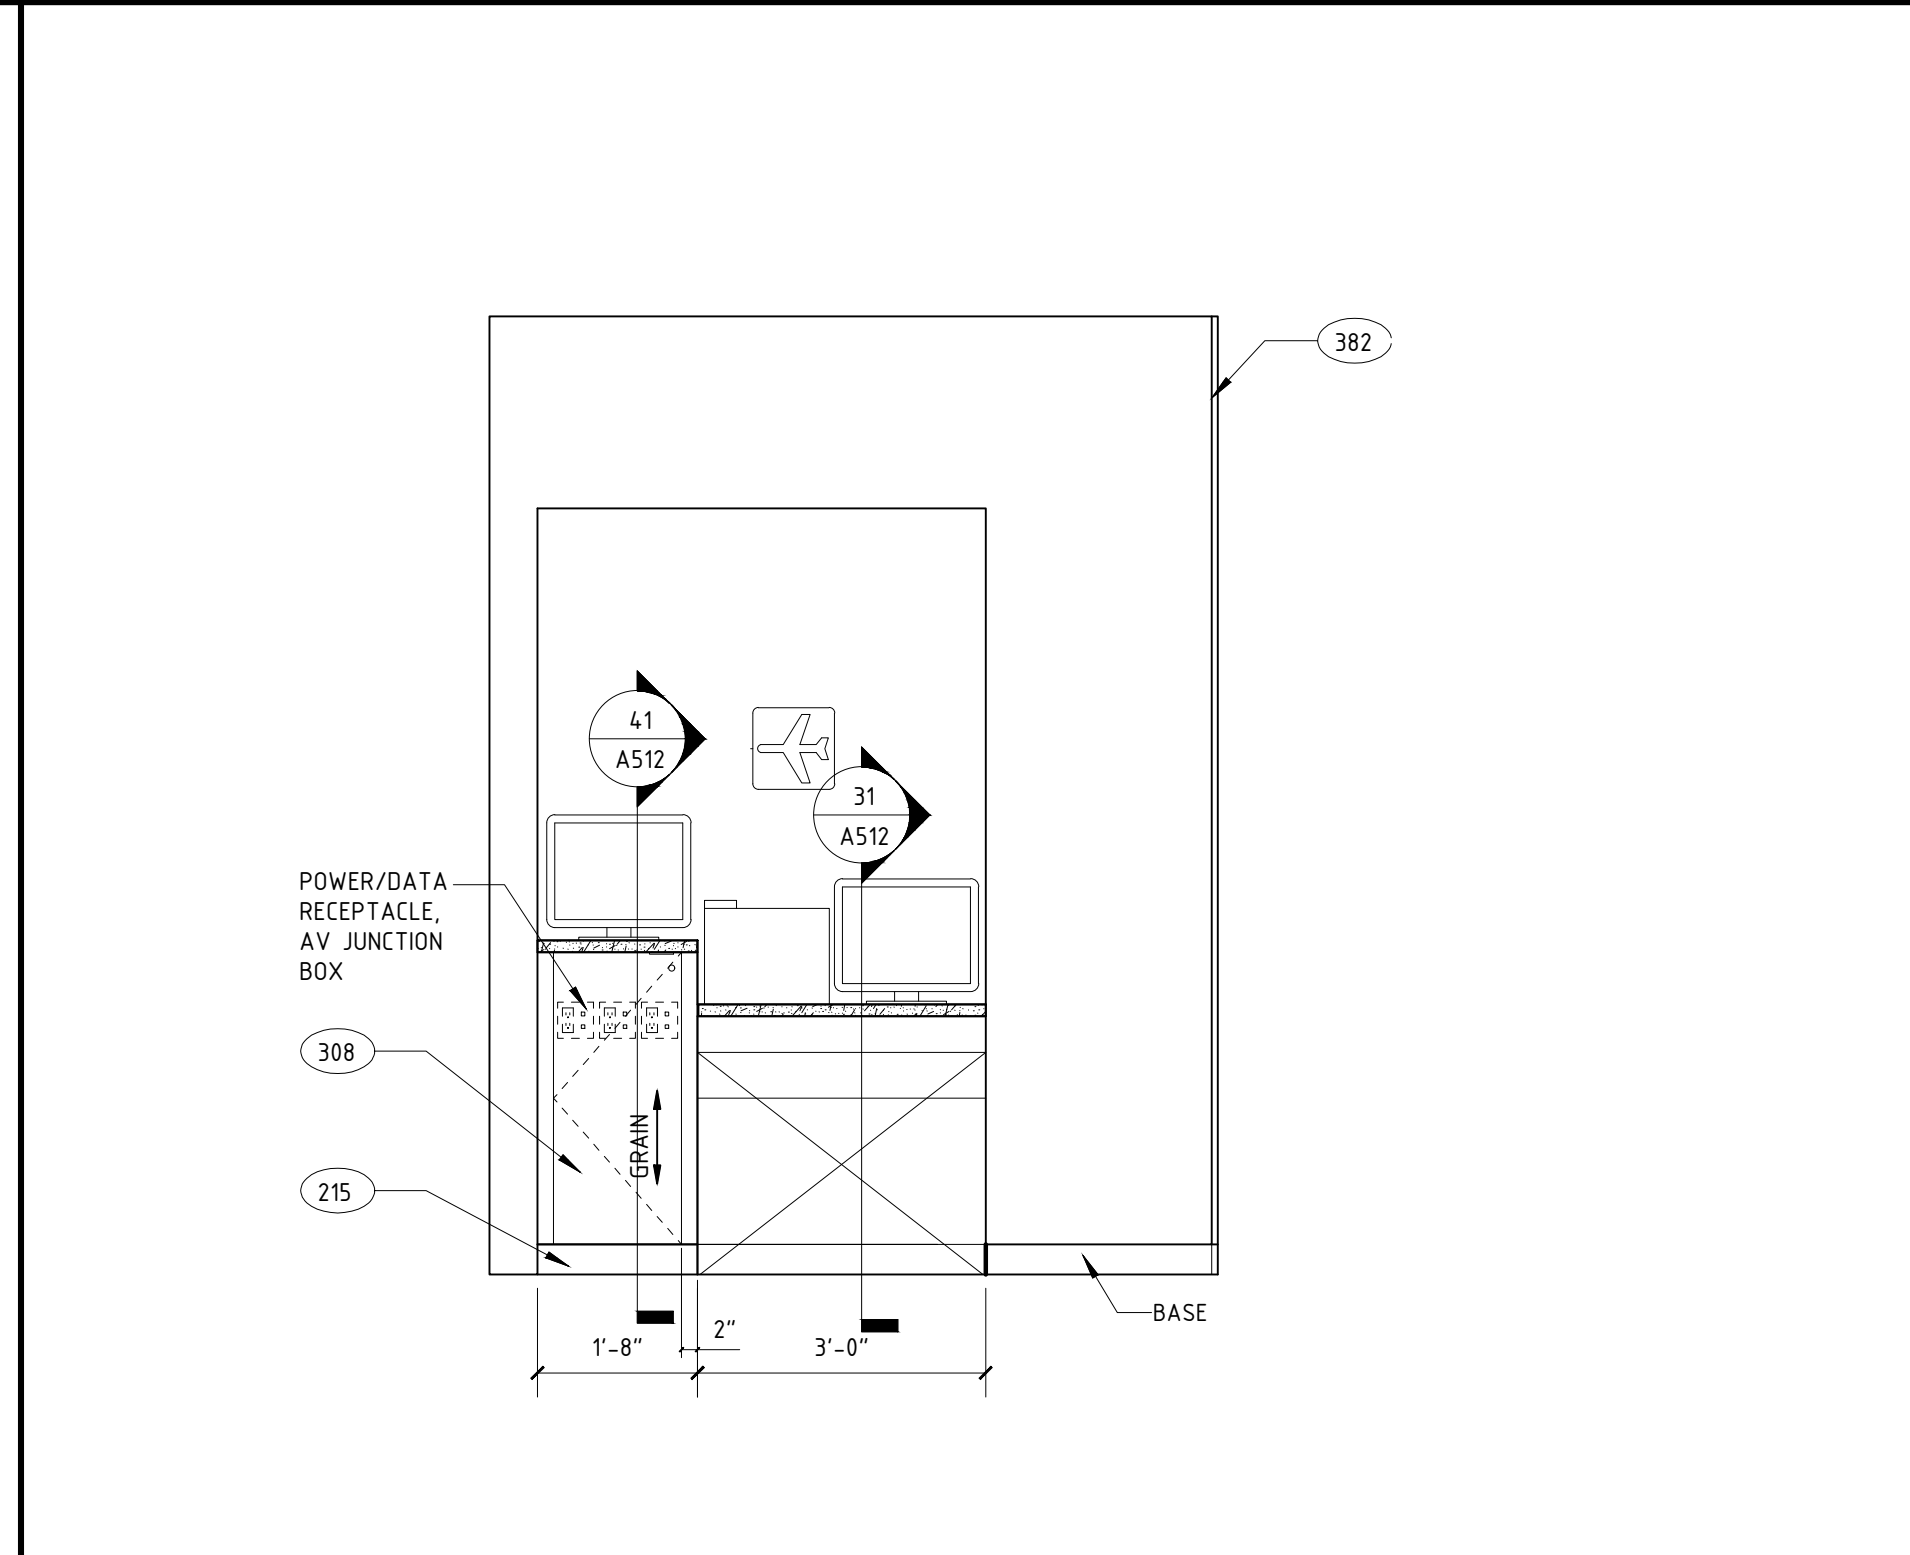

43 QUICK PRINT ELEVATION
A512 SCALE: 1/2" = 1'-0"

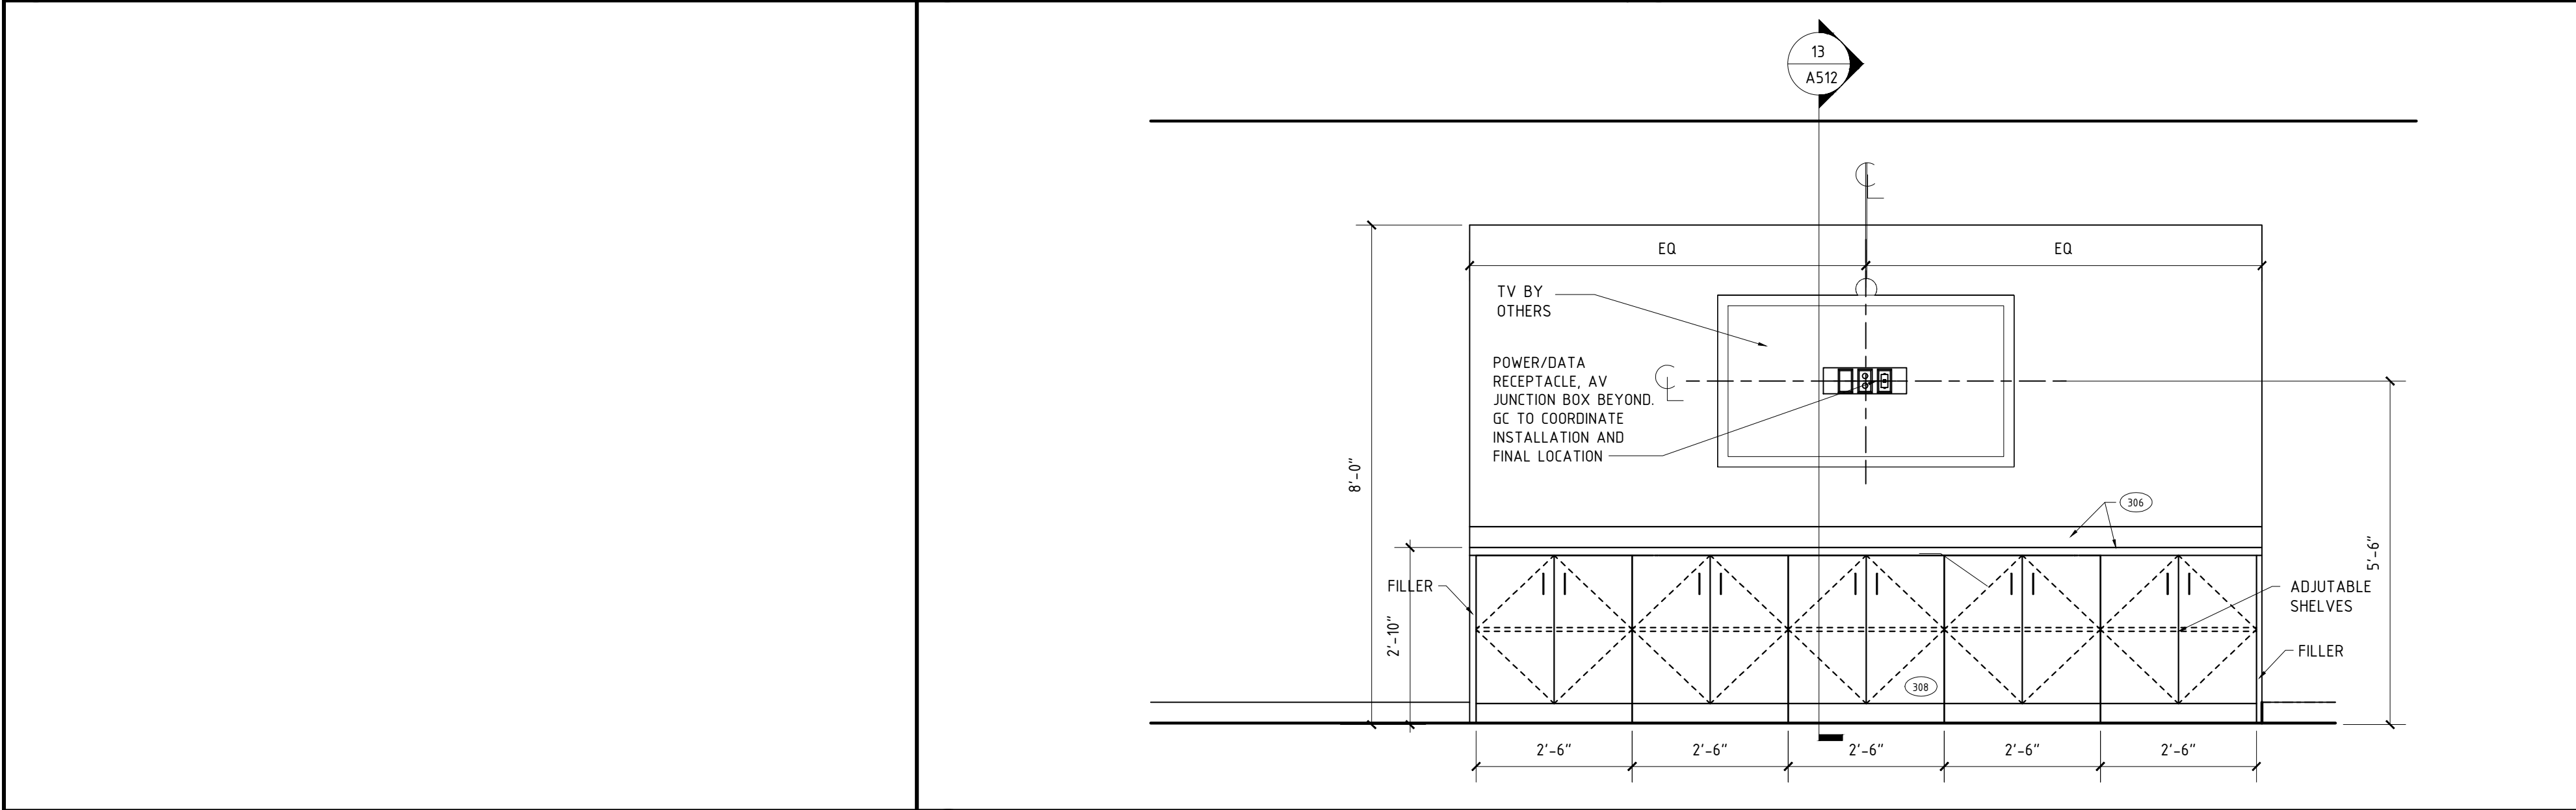

24 COLLABORATION
A512 SCALE: 1/2" = 1'-0"

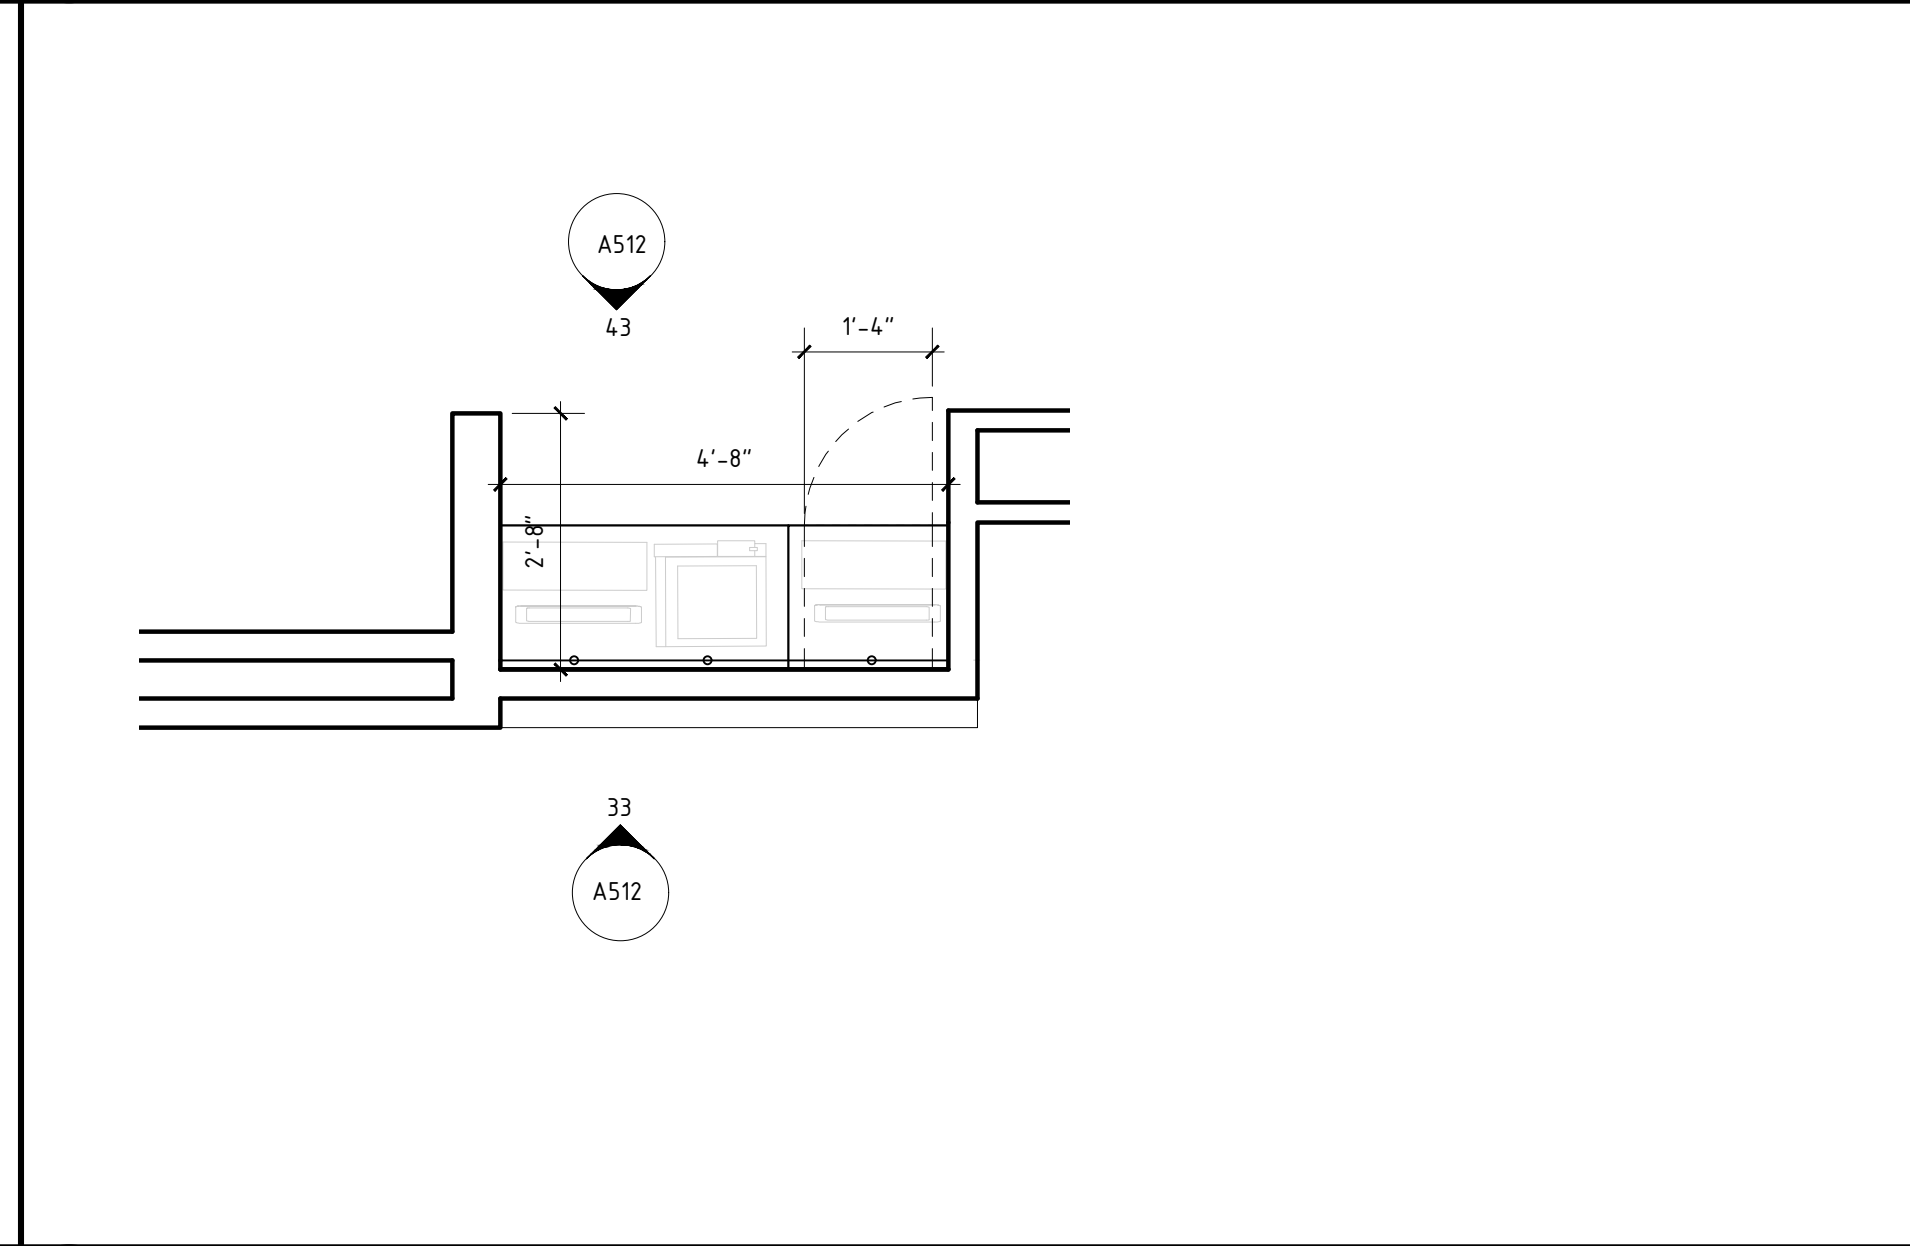

44 QUICK PRINT PLAN
A512 SCALE: 1/2" = 1'-0"