

A

B

C



D

E


F

7/21/2021 3:54:12 PM

BIM 360://620-334 New Community Living Center/620-334 CLC-Arch.rvt

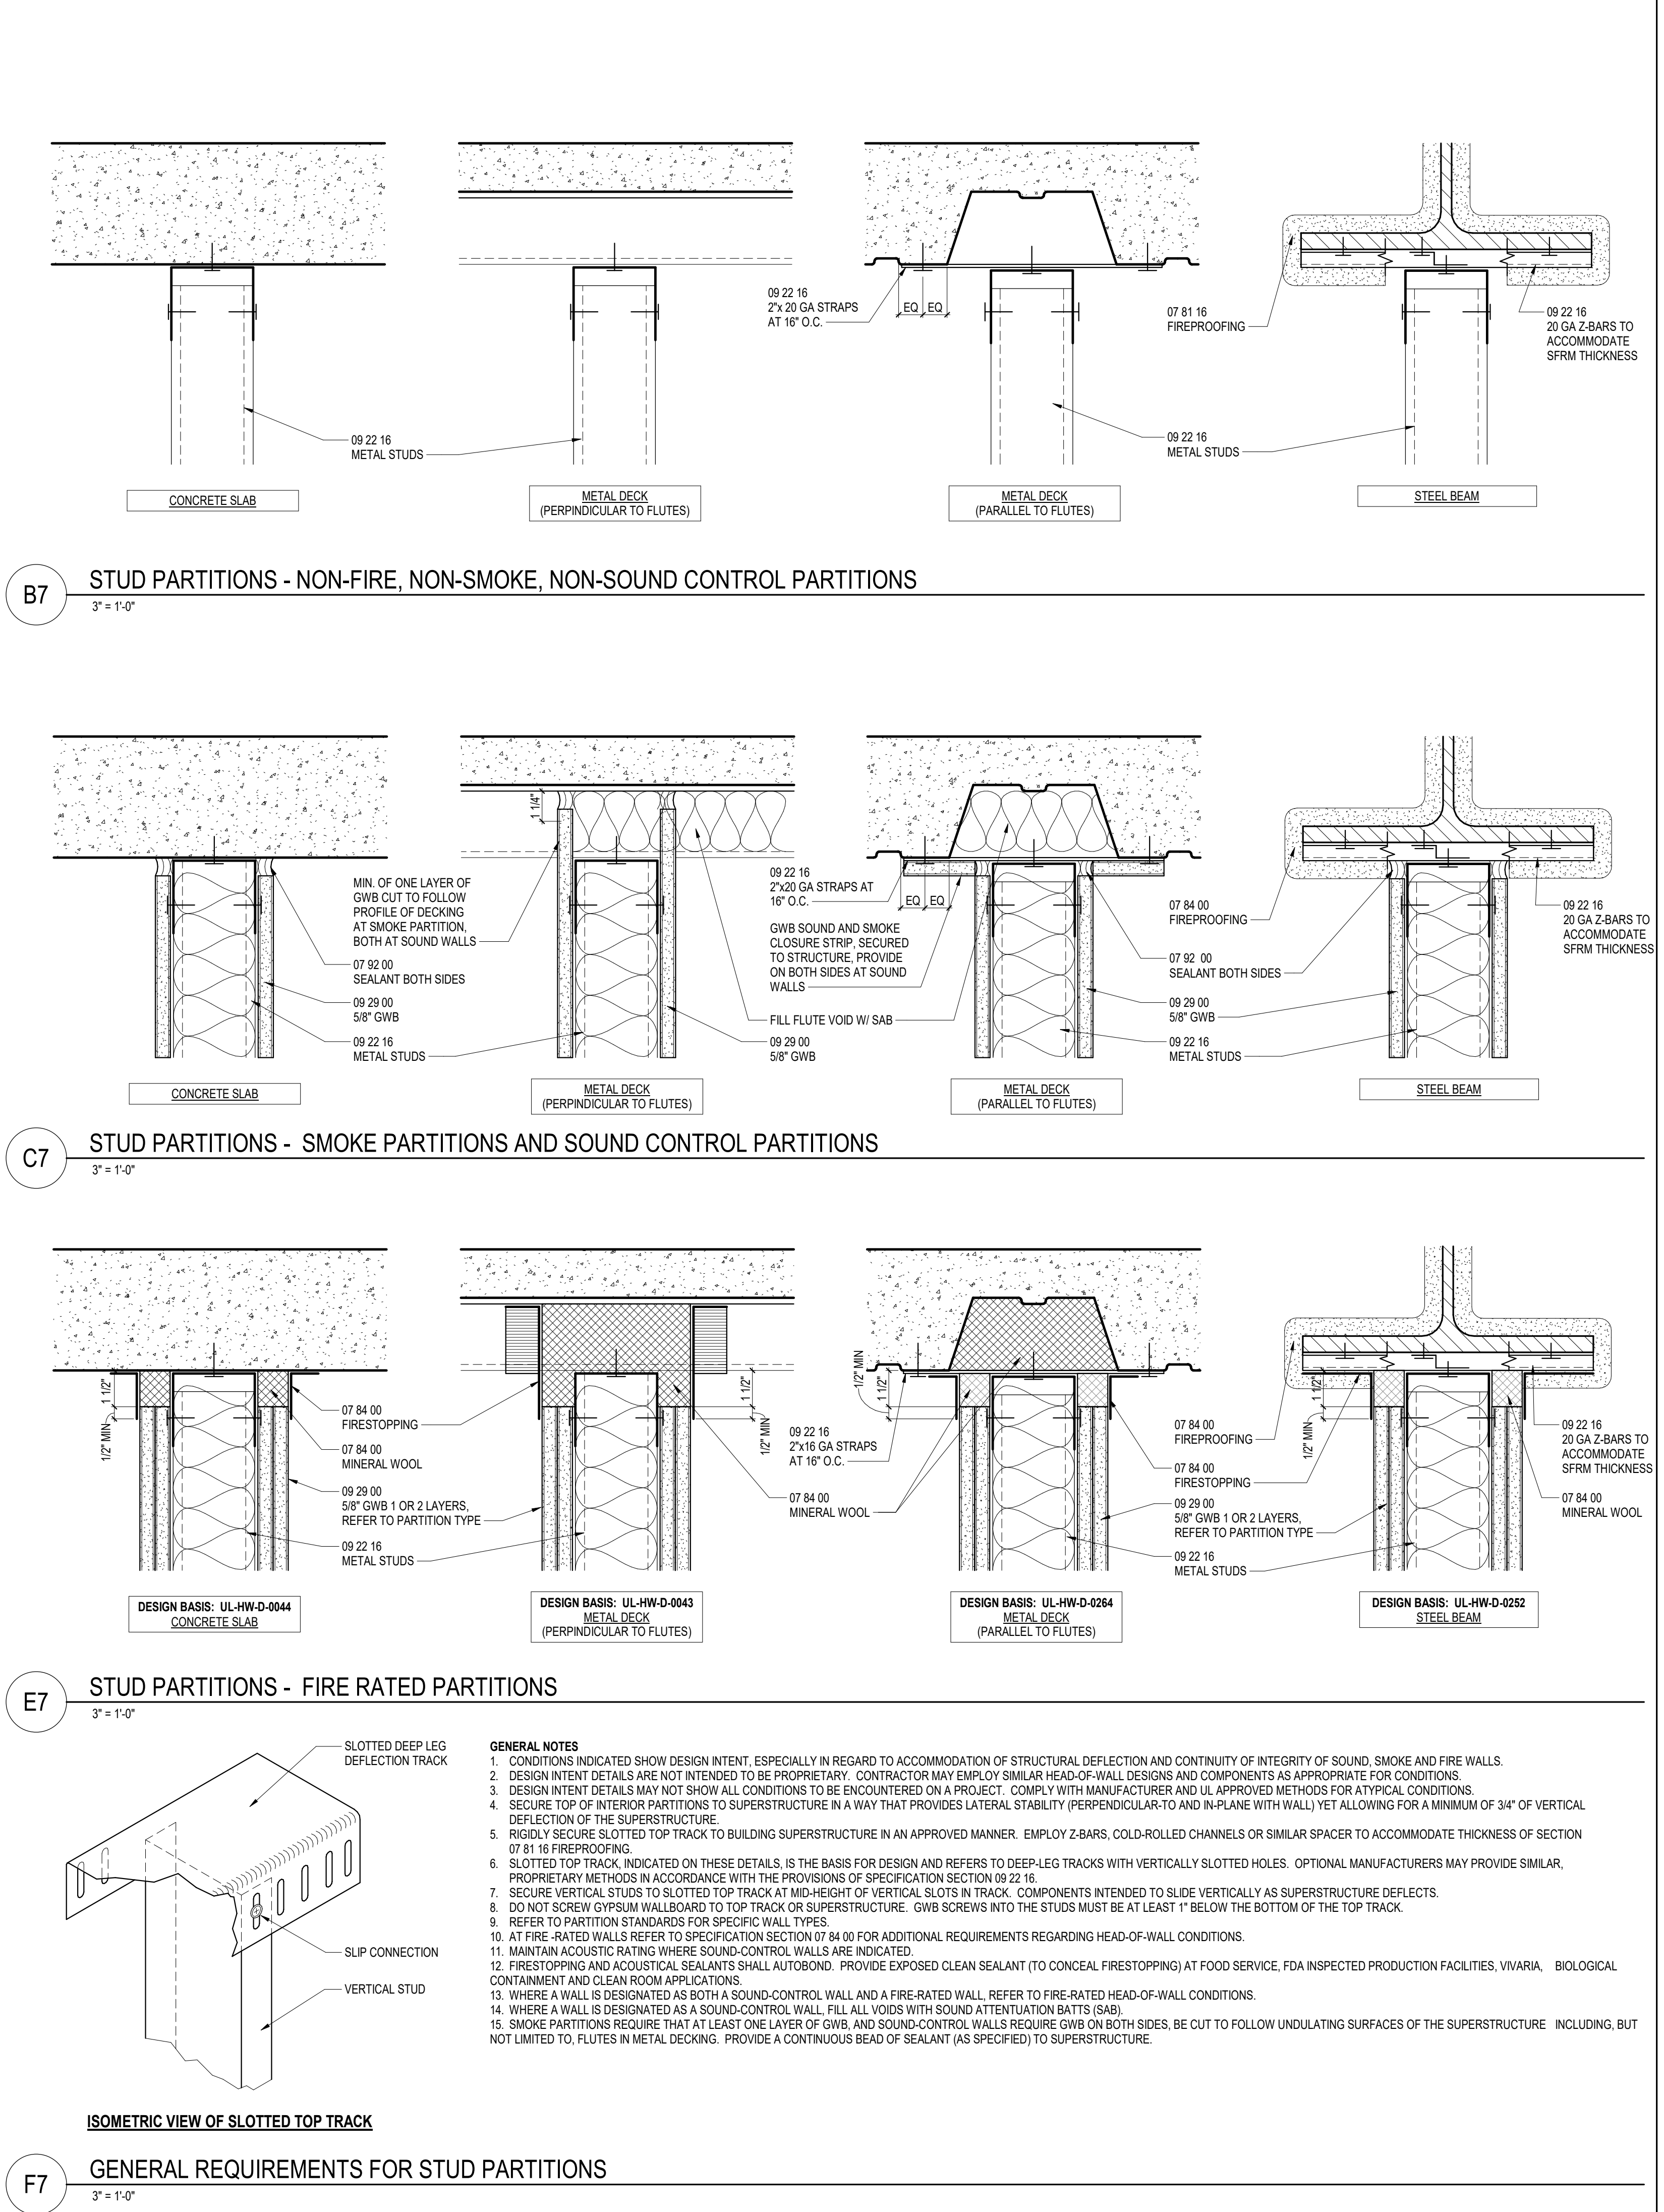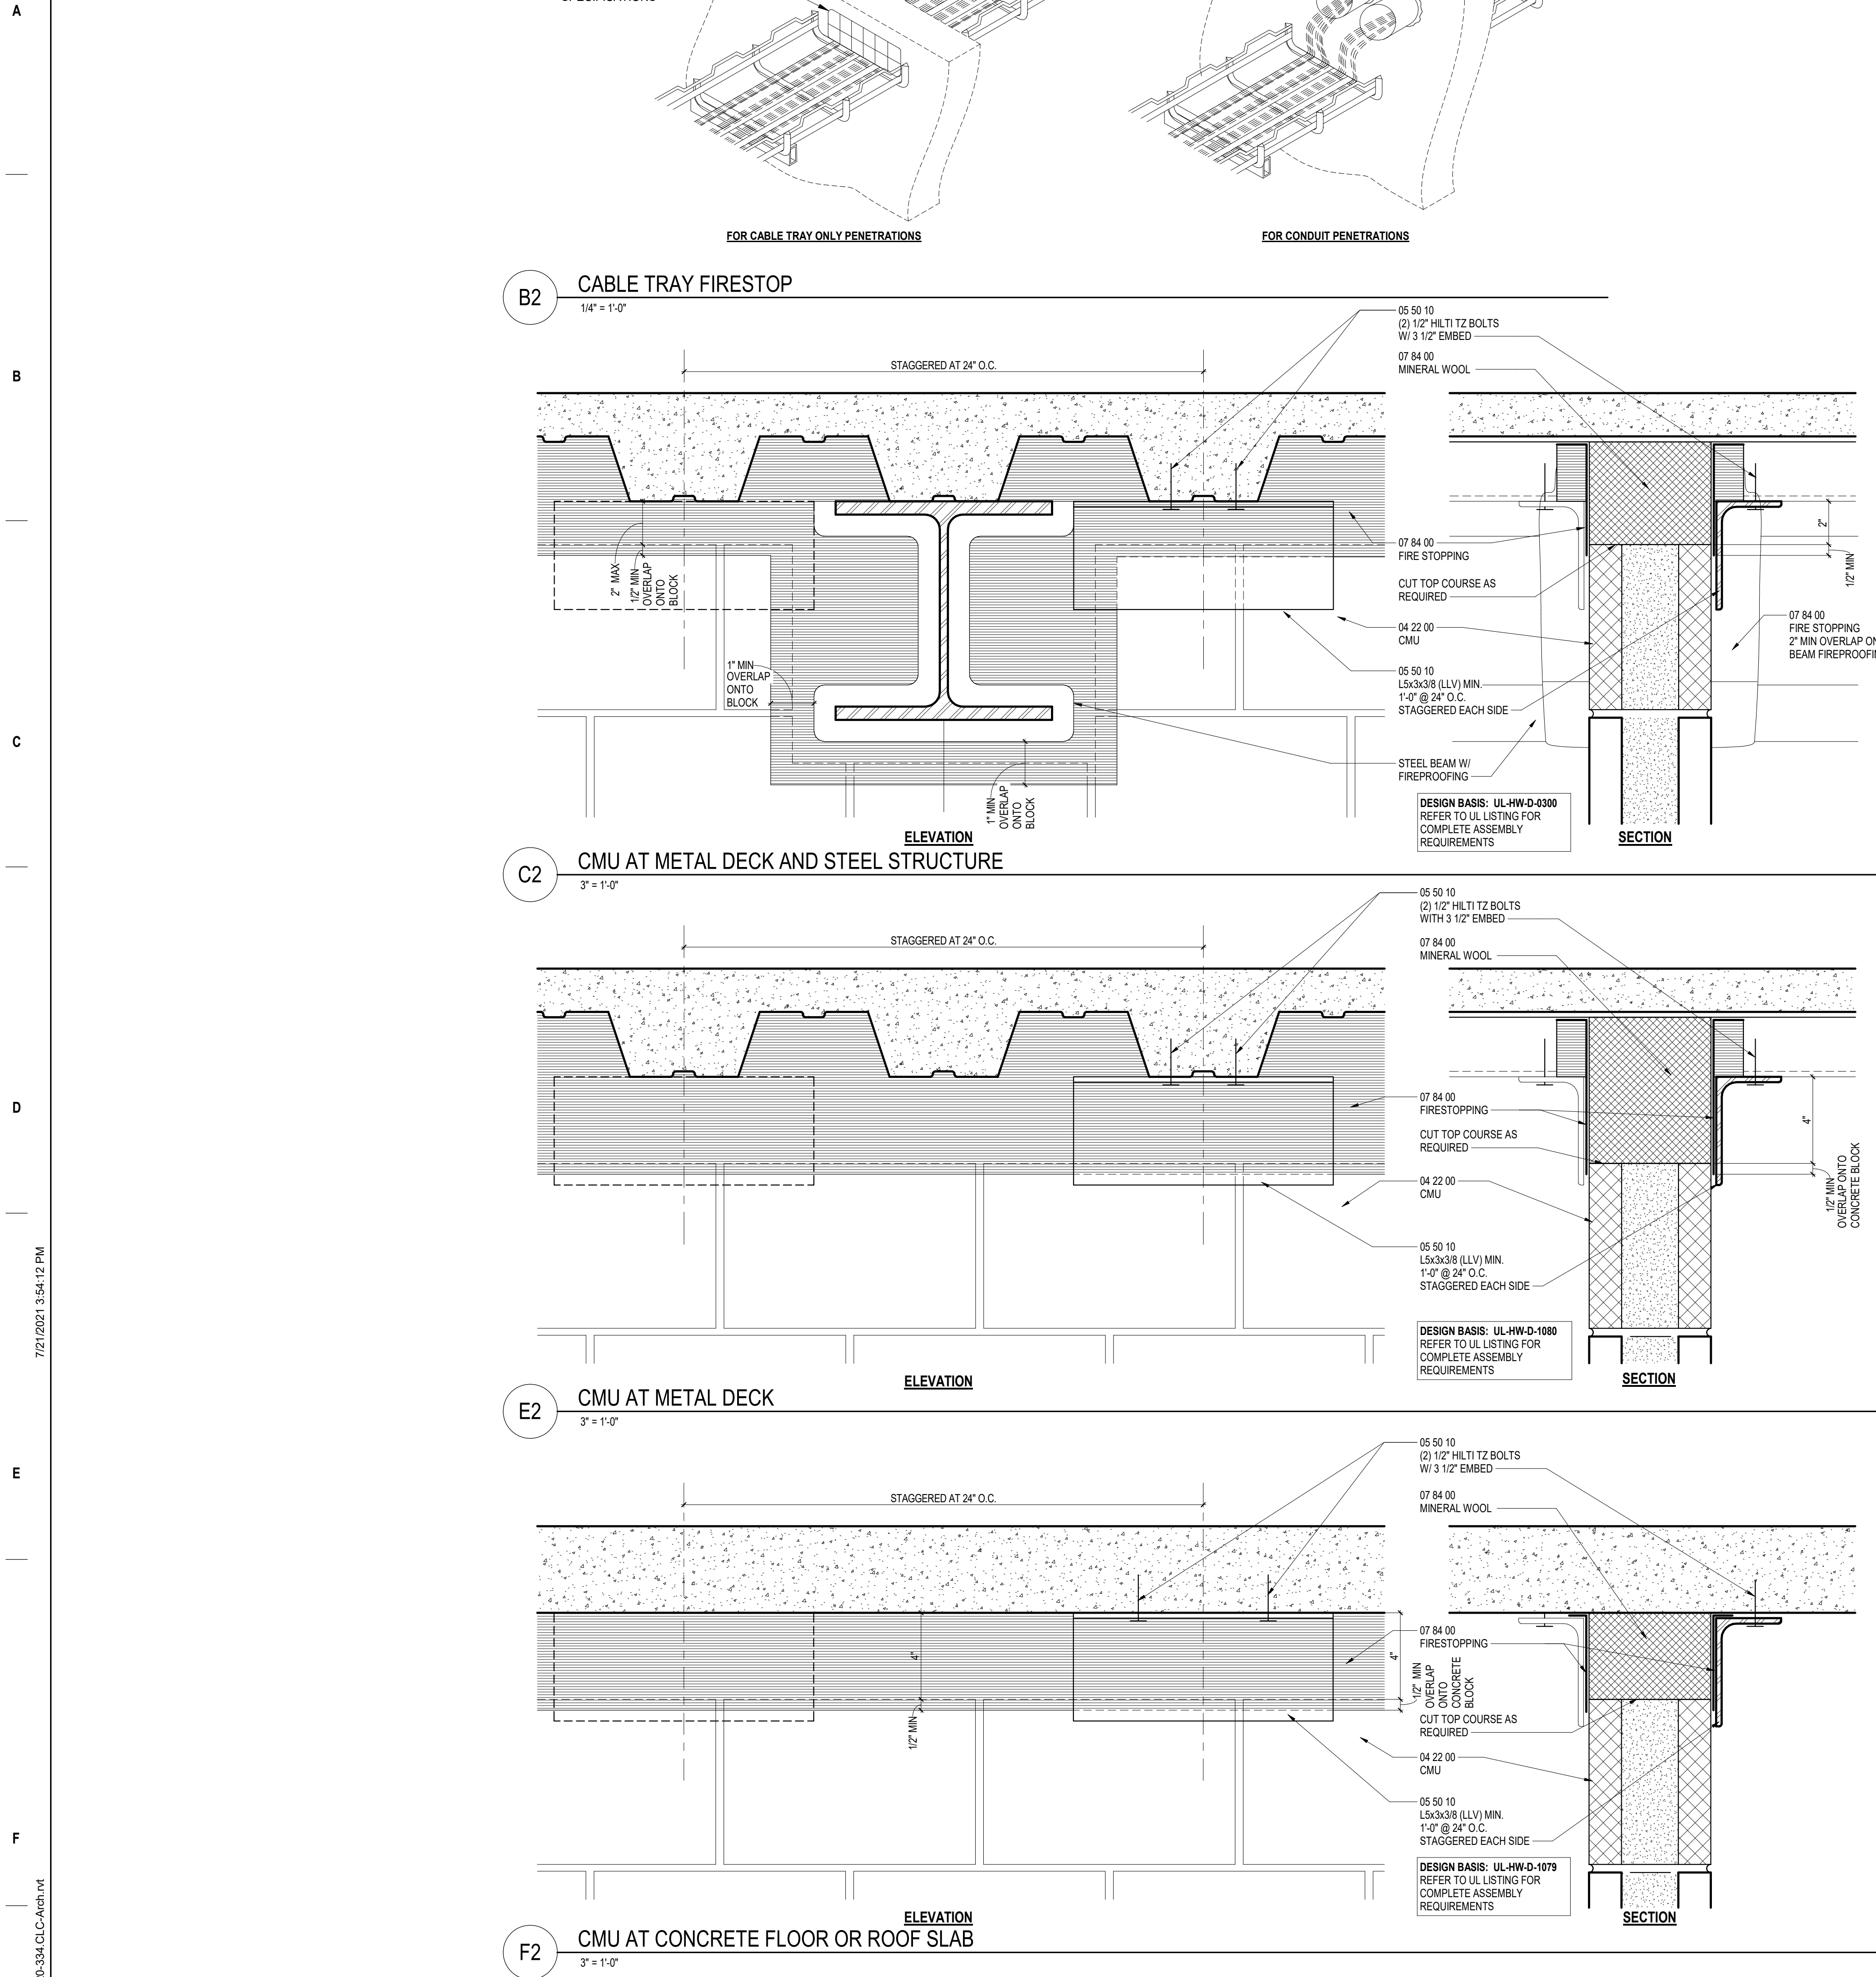


CONSULTANT

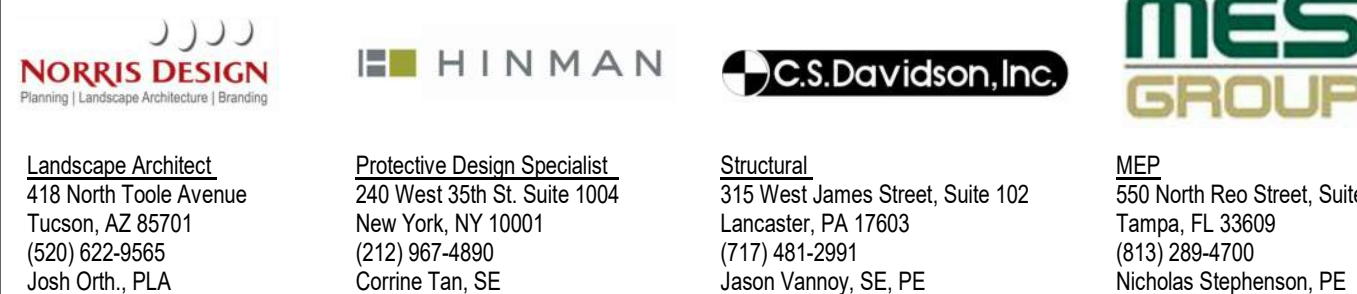

ARCHITECT/ENGINEER OF RECORD



STAMP

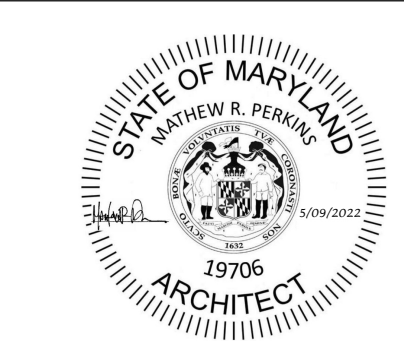

Office of
Construction
and Facilities
Management

VA U.S. Department
of Veterans Affairs

Drawing Title
PARTITION HEAD DETAILS

Approved:

Phase
ISSUED FOR
CONSTRUCTION

FULLY SPRINKLERED

Project Title
NEW COMMUNITY LIVING
CENTER

Location
2094 Albany Post Road, Montrose, NY 10548

Issue Date
05/09/2022

Checked
M. PERKINS

Drawn
E. DANIELS

Project Number
620-334

Building Number
CLC

Drawing Number
A-721