

INTERIOR FINISH SYMBOLS

TRANSITION DETAILS)

DIRECTION OF FINISH

CORNER GUARD LOCATION

MILLWORK LOCK LOCATION

PAINT COLOR / WALL FINISHES

WALL BASE / FLOOR FINISH TAG

WALL BASE / WALL FINISH TAG

DETAILS)

_

GRAIN→


Base Finish Floor Finish



VA FORM 08 - 6231





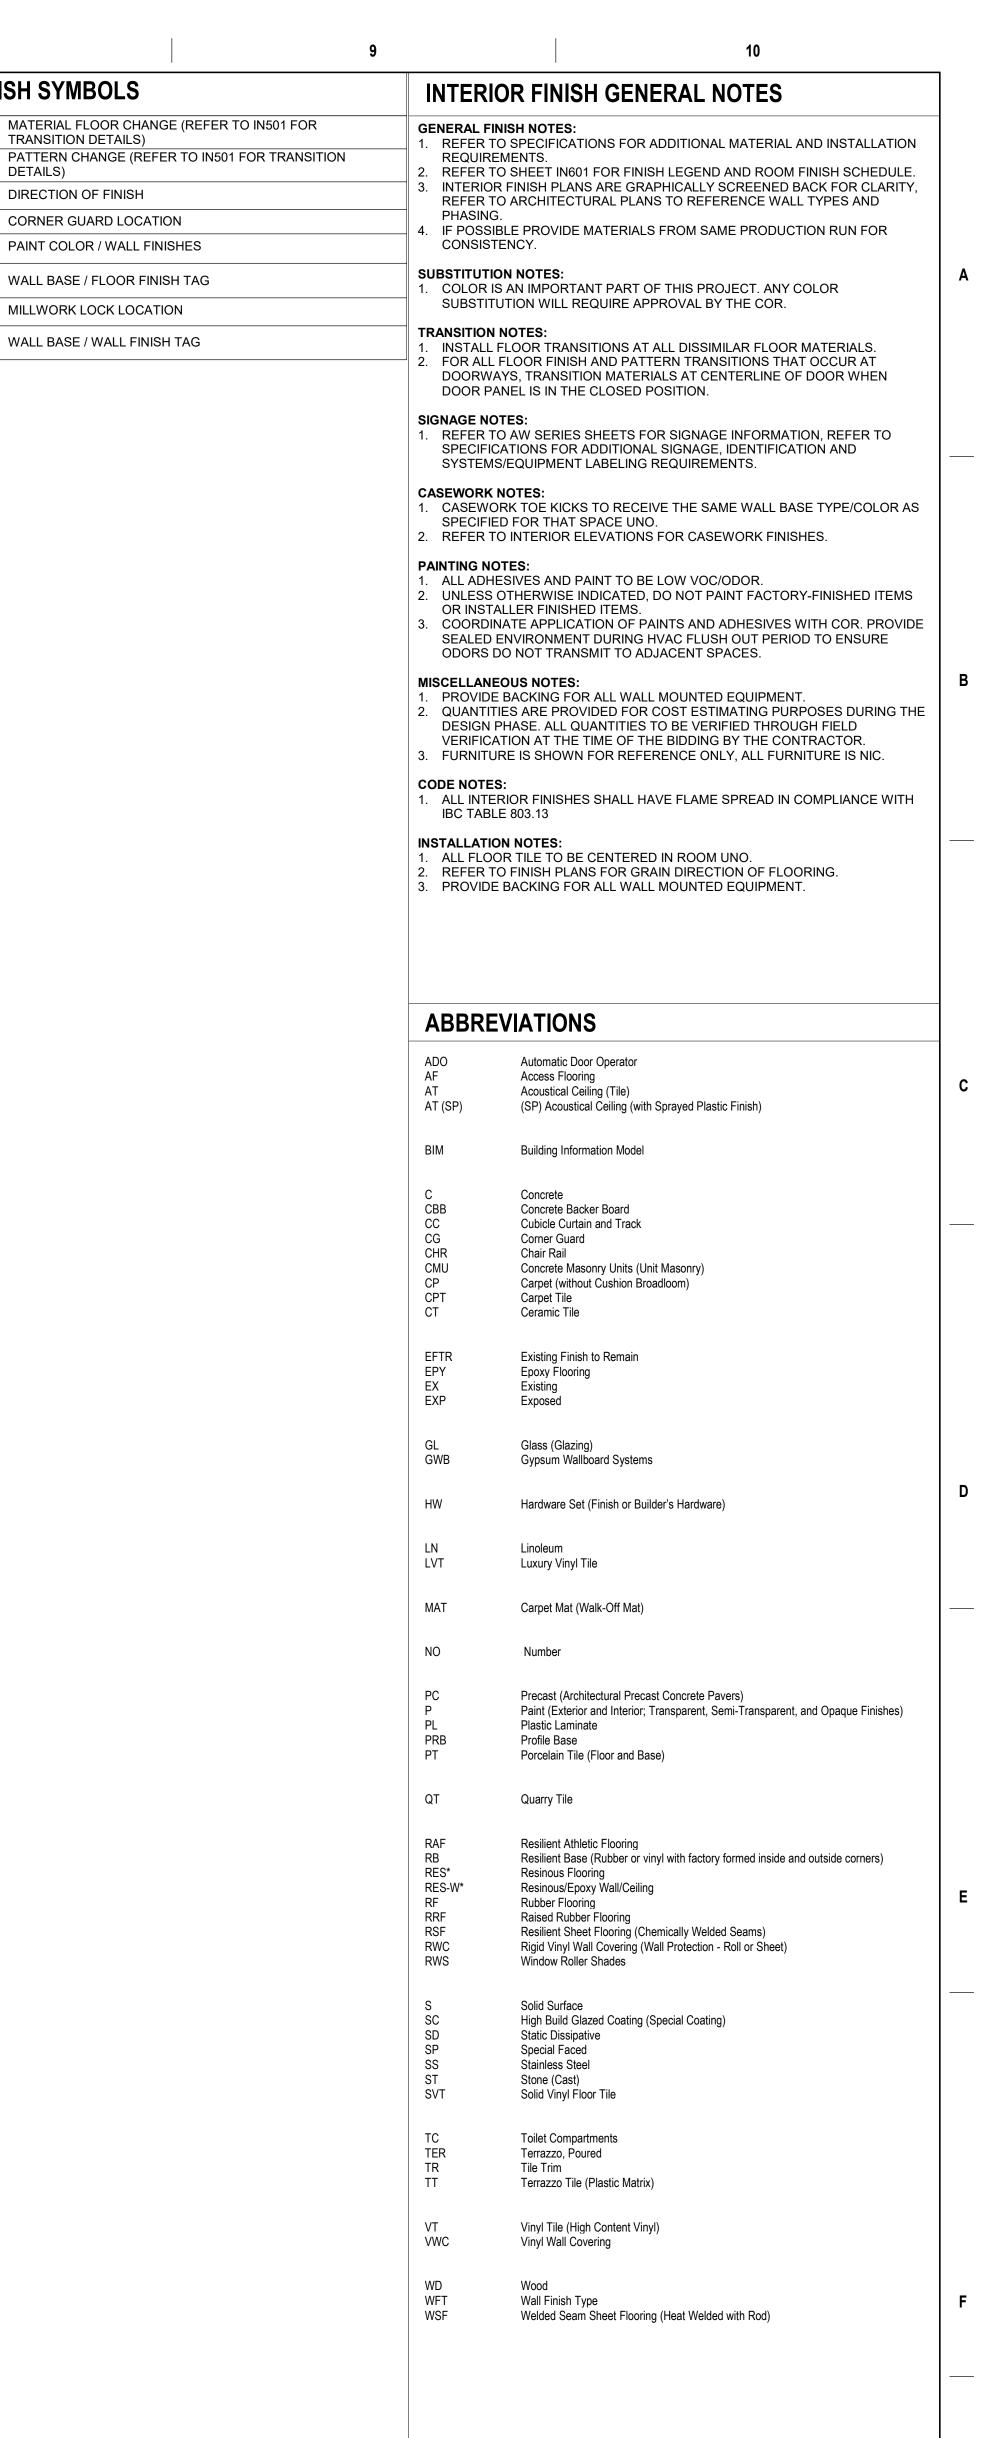

	CONSULTA	CONSULTANT				ARCHITECT/ENGINEER OF RECORD		Office of	Drawing Title INTERIOR FINISH ABBREVIATIONS, SYMBOLS,	Phase ISSUED FOR	Project Title NEW COMMUNITY LIVING	Project Number 620-334
	NORRIS DESIGN	III HINMAN	C.S.Davidson, Inc.	uite 102 MEP 550 North Reo Street, Suite 203 Tampa, FL 33609 (813) 289-4700 Nicholas Stephenson, PE	A/E: TRIPLE C - The A/E Group 201 E. Jefferson Street, Suite 200 Syracuse, NY 13202 (315) 484-5958 Mat Perkins	TRIPLE C - THE A&E GROUP	PARTHEW R. PERKIN Y	Construction and Facilities	GENERAL NOTES AND FINISH BOARDS	CONSTRUCTION	CENTER	Building Number CLC
Pavisions	Landscape Architecture Branding Landscape Architect 418 North Toole Avenue Tucson, AZ 85701 (520) 622-9565	Protective Design Specialist 240 West 35th St. Suite 1004 New York, NY 10001 (212) 967-4890 Corrine Tan, SE	Structural 315 West James Street, Suite 102 Lancaster, PA 17603 (717) 481-2991 Jason Vannoy, SE, PE			5/09/2022	Management U.S. Department of Veterans Affairs	Approved:	FULLY SPRINKLERED	Location 2094 Albany Post Road, Montrose, NY 10548 Issue Date 05/09/2022 Checked H.GARDINER K.MACAULAY	IN001	
Revisions: Date:	Josh Orth., PLA	Corrine Tan, SE	Jason Vannoy, SE, PE	Nicholas Stephenson, PE		A MULTI-DISCIPLINE (COMPANY		of Veterans Affair	rs		UJ/UJ/ZUZZ IIIOANDINEN KIIIAOAGE	