



EMPLOYEE AREA SECTION 4 EMPLOYEE A1.3 SCALE: 1 1/2" = 1'-0"


---- PREFORMED COUNTER -REFER TO ELEV AND DETAIL A/A1.3.


SINGLE GANG BOX WITH 3/4" CONDUIT STUB UP FOR DATA CABLE


30" LONG PLUG MOLD WITH (1) 20 AMP CIRCUIT (CENTERED AND MIN OF 4 RECEPTACLES)

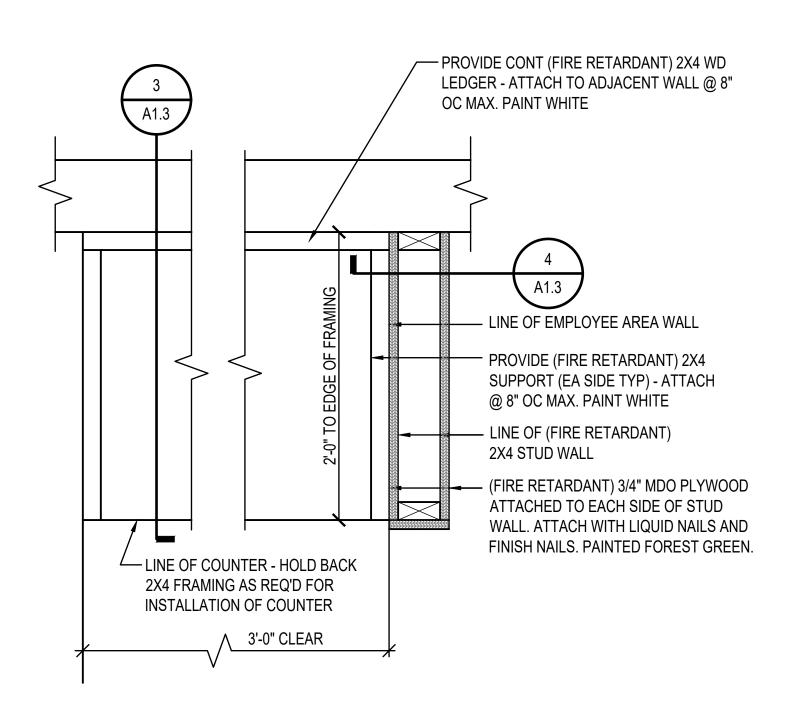

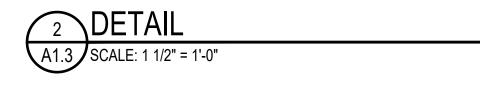

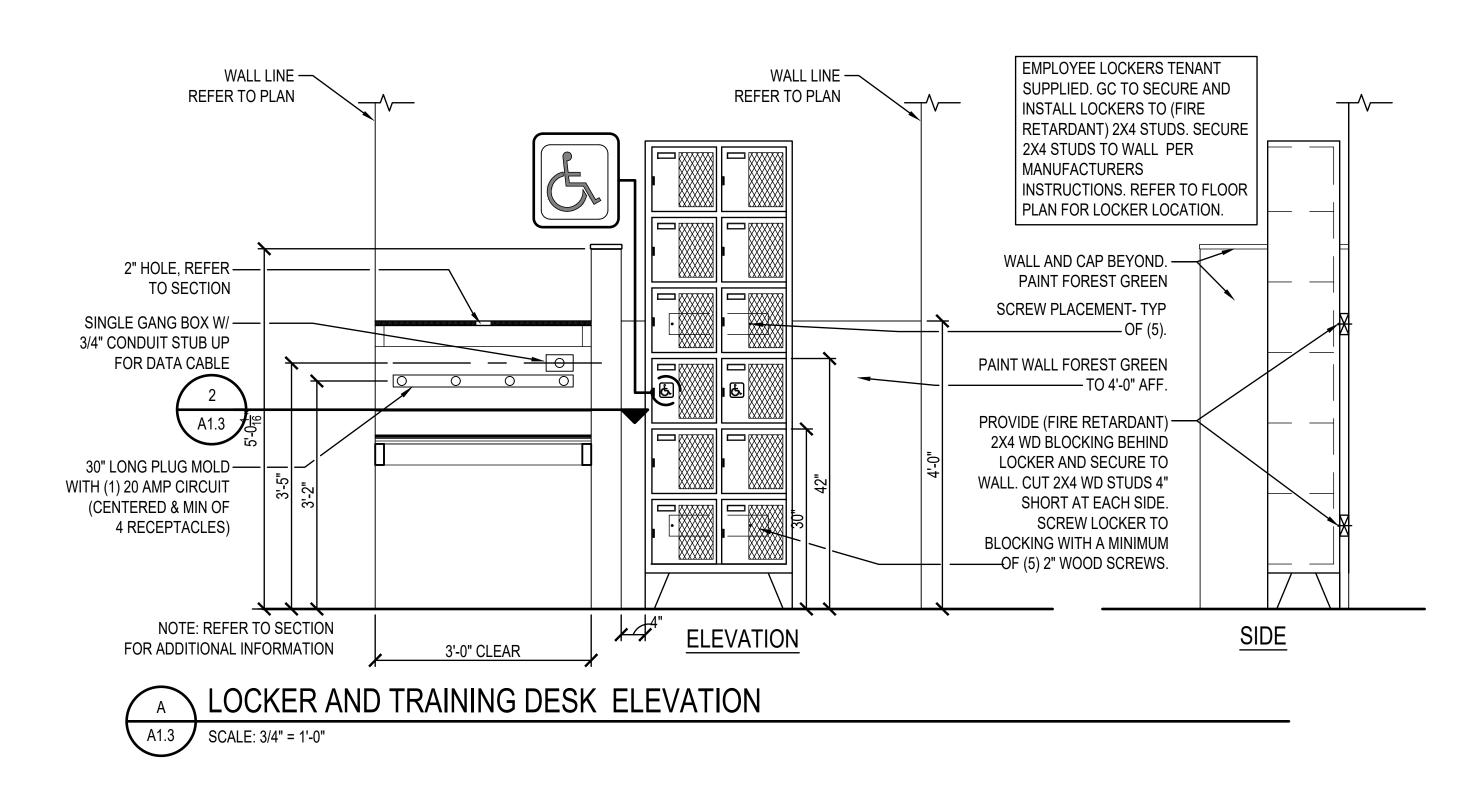

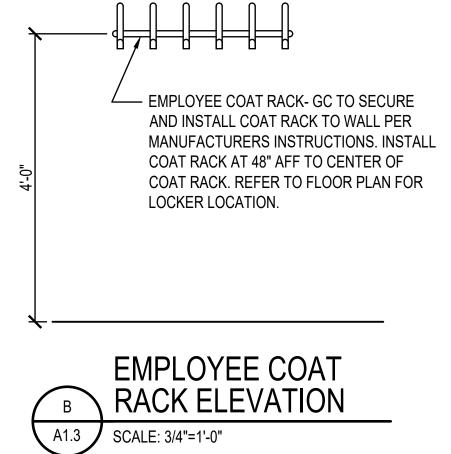

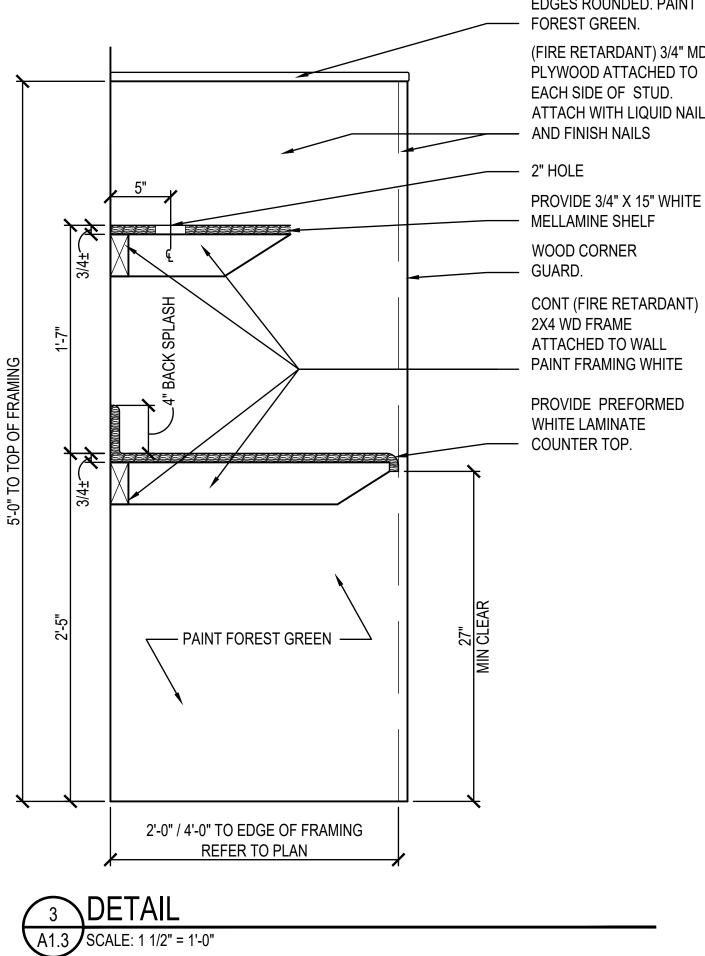

WOOD CORNER CONT (FIRE RETARDANT) ATTACHED TO WALL PAINT FRAMING WHITE PROVIDE PREFORMED WHITE LAMINATE

PROVIDE 1 X 6 CAP WITH ALL EDGES ROUNDED. PAINT FOREST GREEN. (FIRE RETARDANT) 3/4" MDO PLYWOOD ATTACHED TO EACH SIDE OF STUD. ATTACH WITH LIQUID NAILS

