


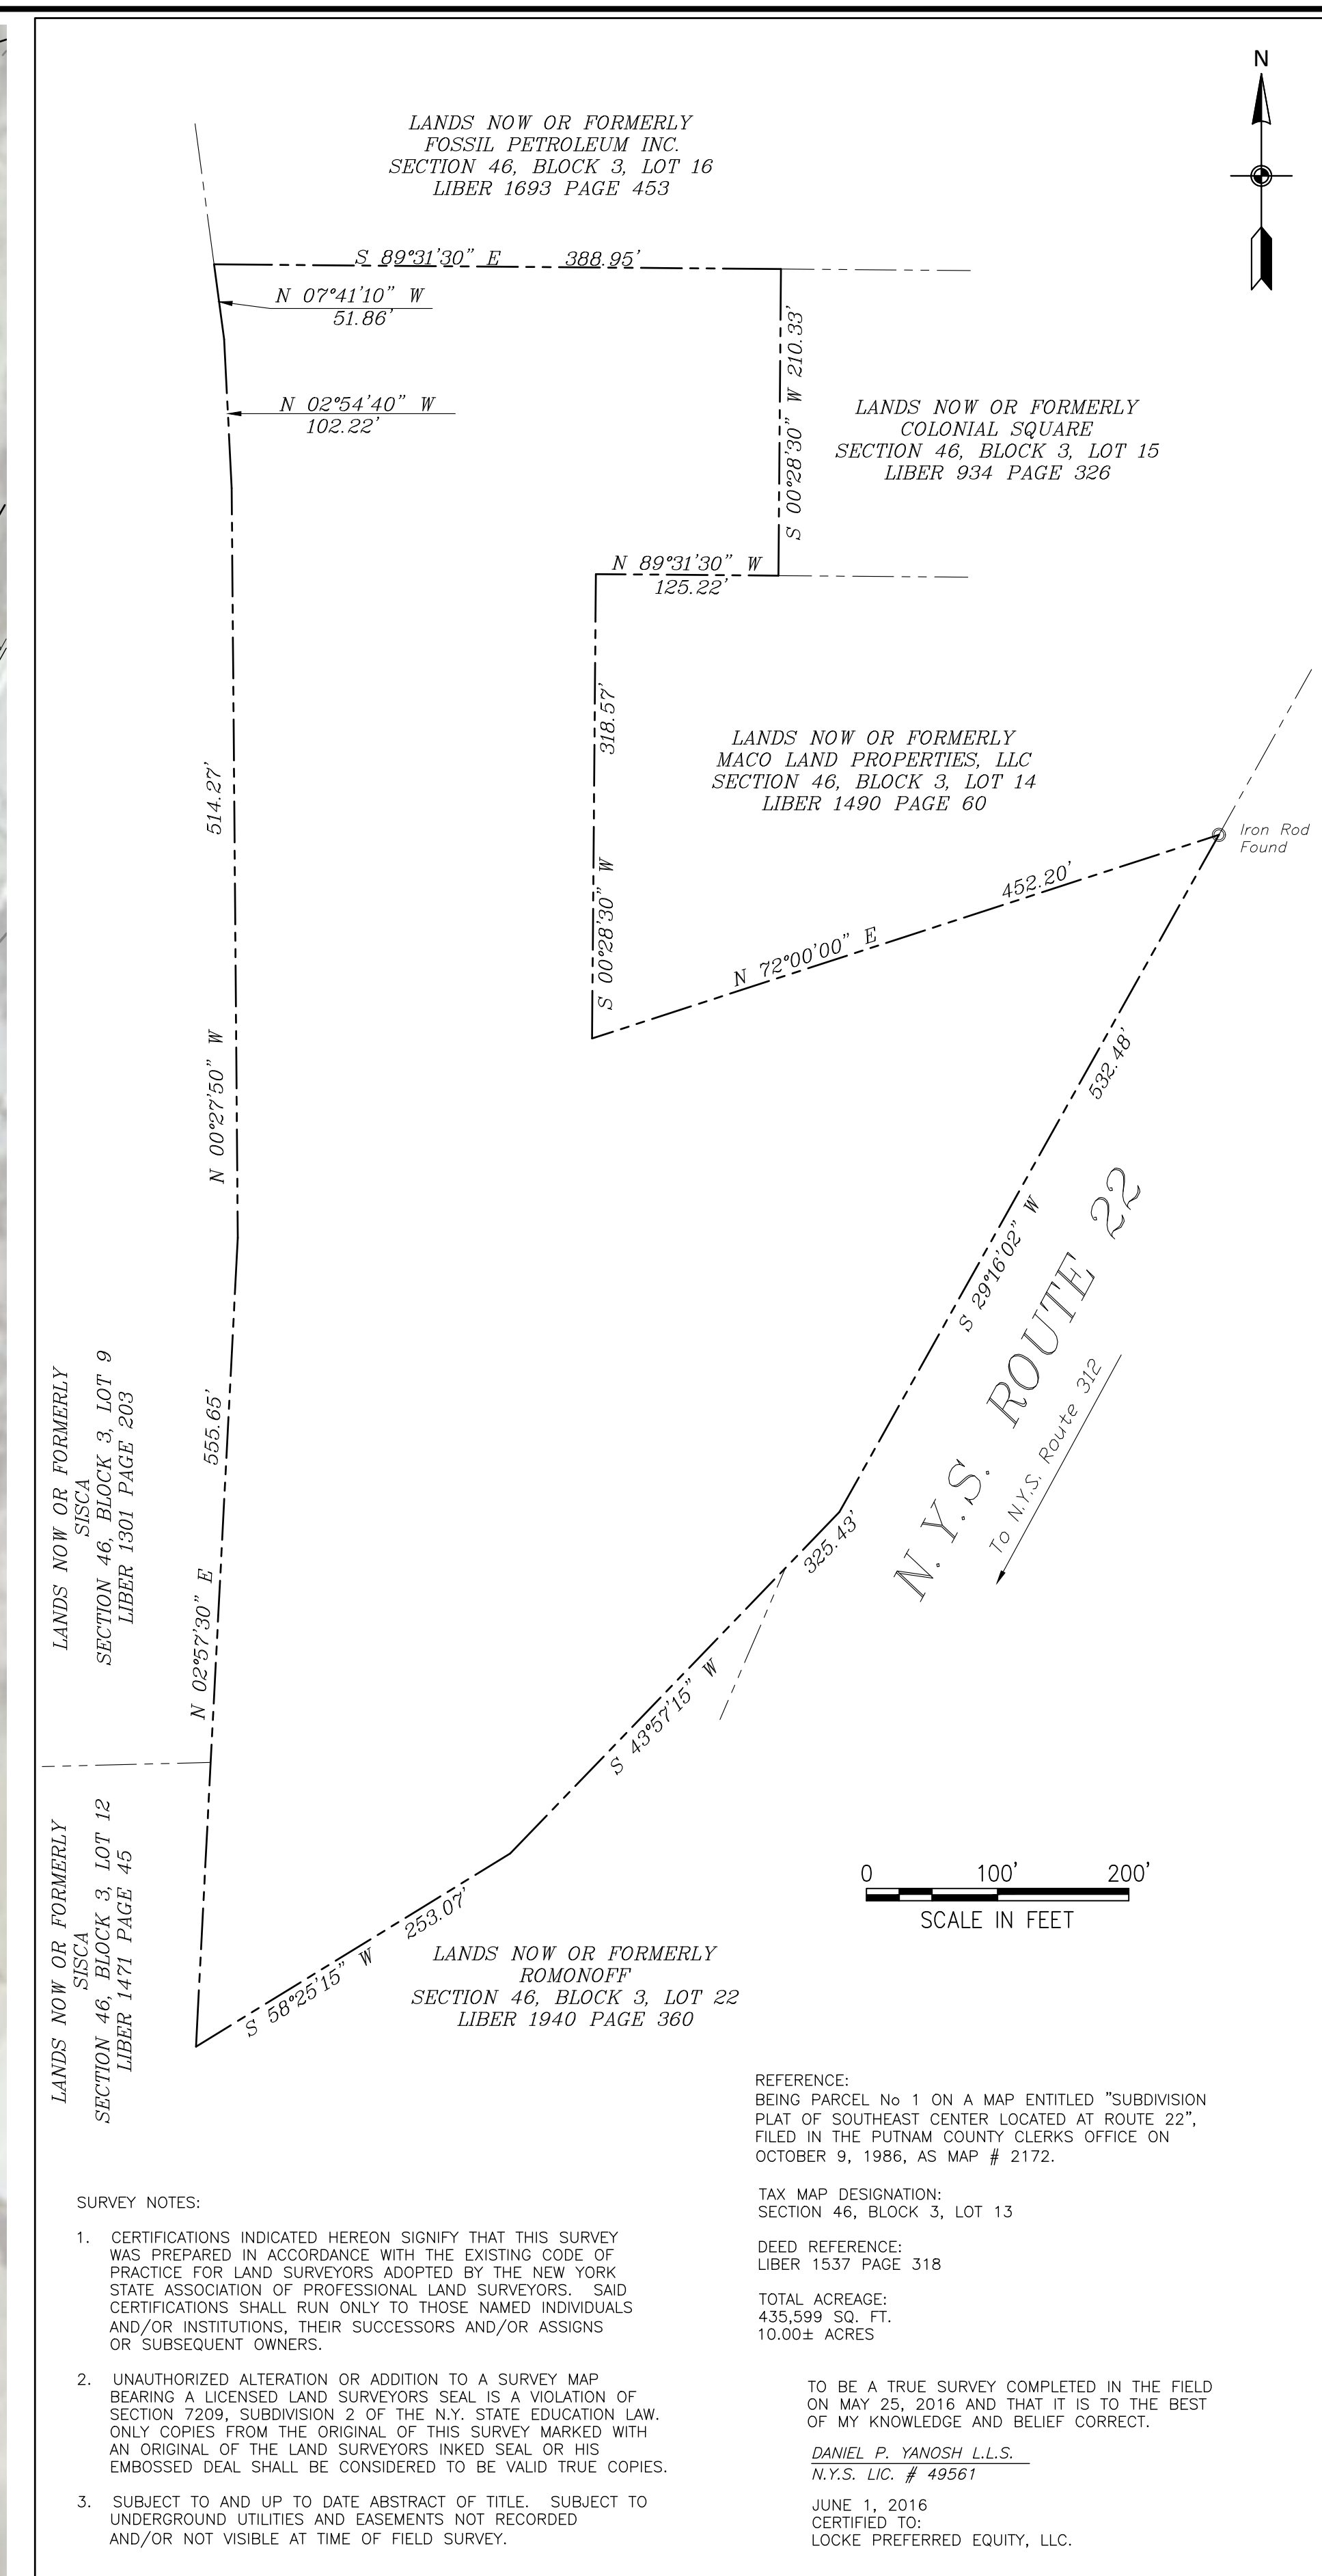

PROPERTY SURVEY
SCALE: 1" = 100'

NOTE:

- WETLANDS DELINEATED BY GREENMAN-PEDERSEN, INC. MAY 18, 2016
- SURVEY LOCATED WETLAND BOUNDARY ON MAY 25, 2016

REFERENCE:
BEING PARCEL No. 1 ON A MAP ENTITLED "SUBDIVISION PLAT OF SOUTHEAST CENTER LOCATED AT ROUTE 22", FILED IN THE PUTNAM COUNTY CLERKS OFFICE ON OCTOBER 9, 1986, AS MAP # 2172.

TAX MAP DESIGNATION:
SECTION 46, BLOCK 3, LOT 13

DEED REFERENCE:
LIBER 1537 PAGE 318

TOTAL ACREAGE:
435,599 SQ. FT.
10.00± ACRES

TO BE A TRUE SURVEY COMPLETED IN THE FIELD ON MAY 25, 2016 AND THAT IT IS TO THE BEST OF MY KNOWLEDGE AND BELIEF CORRECT.

DANIEL P. YANOSH L.L.S.
N.Y.S. LIC. # 49561

JUNE 1, 2016
CERTIFIED TO:
LOCKE PREFERRED EQUITY, LLC.

Greenman-Pedersen, Inc.
Engineering and Construction Services

In Western New York:
• ROCHESTER (585) 486-4859
• BUFFALO (716) 633-4844
• JAMESTOWN (716) 488-2803

GPI

STATE OF NEW YORK
GREENMAN-PEDERSEN, INC.
LICENSED PROFESSIONAL ENGINEER
No. 331

SCALE:	AS NOTED	DRAWN BY:	C.Y.	CHECKED BY:	T.W.
DATE:	SEPTEMBER 16, 2019	NO.		DATE:	SEPTEMBER 16, 2019
DWG NO.:	AP-1	NO.		DATE:	SEPTEMBER 16, 2019
NO.		NO.		DATE:	SEPTEMBER 16, 2019

AP-1_AERIAL PHOTO EXISTING

LIFE STORAGE, INC.
(SITE #230 BREWSTER)
TOWN OF SOUTHEAST - PUTNAM COUNTY, NY

SHEET NO.

02

WARNING: ALTERATIONS TO THIS DOCUMENT NOT CONFORMING TO SECTION 7208 SUBDIVISION 2 STATE EDUCATION LAW, ARE PROHIBITED