


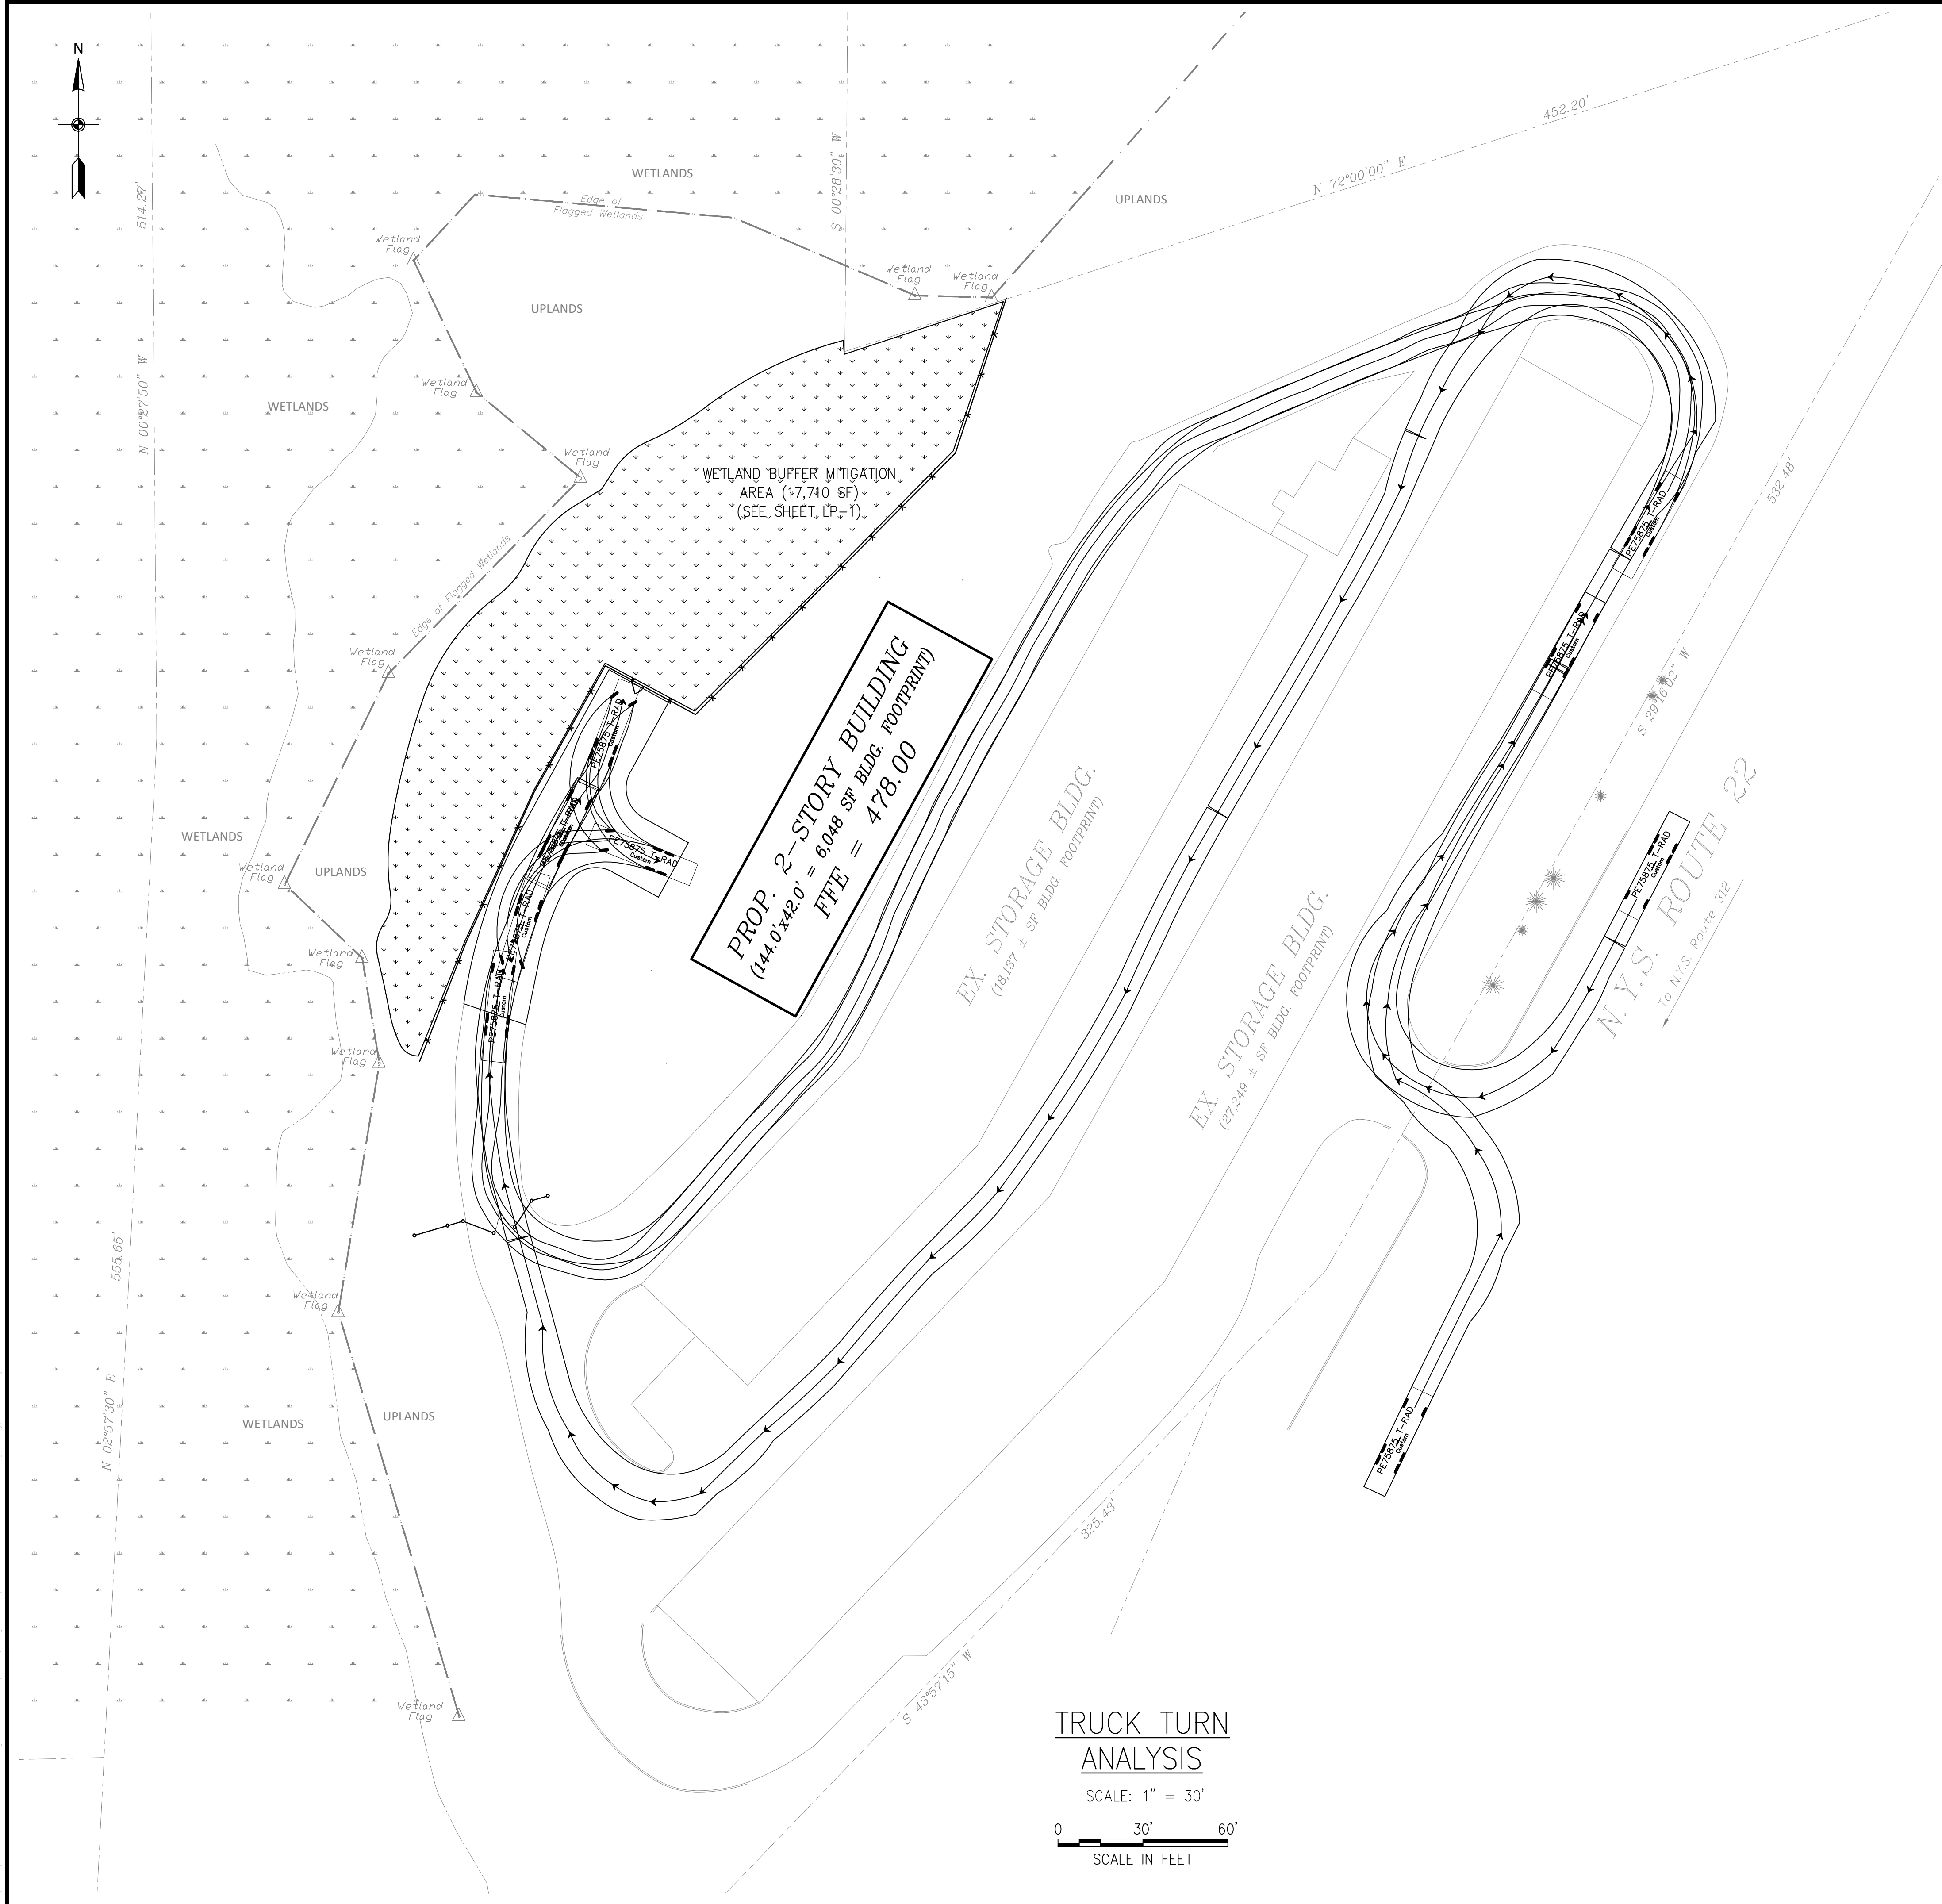

- NOTES:
- TURNING MOVEMENTS SHOWN FROM TRANSOFT AUTOTURN
 - TRUCK DIMENSIONS AND SPECIFICATIONS PROVIDED BY KEN CLAIR, COMMISSIONER OF EMERGENCY SERVICES FOR PUTNAM COUNTY (SEE BELOW)

FWD
Seagrave

FWD SEAGRAVE HOLDINGS, LP / 105 EAST 12TH STREET
CLINTONVILLE, WI 54929

**BREWSTER SOUTHEAST JOINT
FIRE DISTRICT
BREWSTER, NEW YORK**

PREPARED BY: DWL	DATE: 12-03-2018	MODEL: TR05CO
CAB: MARAUDER II.2 141	FRONT AXLE: MFS / 22.8K / DISC	
ENGINE: CUMMINS ISX12 500HP	REAR AXLE: RT-46-160 / 48K / S-CAM	
PUMP: N/A	FRONT TIRES: MI / 425 / 65R22.5 / XFE	
BODY: 3CR12 S/S / FORCE (248.50")	REAR TIRES: MI / 12R22.5 / X WORKS Z	
TANK: N/A	AERIAL: 100' / #500 FORCE	

NOTE:
CONTRACTOR SHALL MAINTAIN ACCESS FOR PATRONS, EMPLOYEES AND EMERGENCY SERVICE VEHICLES TO THE EXISTING STORAGE BUILDINGS. PROVIDE TEMPORARY FENCING AS NEEDED DURING CONSTRUCTION TO MAINTAIN A SECURED SITE.



Greenman-Pedersen, Inc.
Engineering and Construction Services

in Western New York

• JAMESTOWN (716) 488-2893

• ROCHESTER (585) 486-4859

• BUFFALO (716) 633-4844

SCALE: AS NOTED	DRAWN BY: C.Y.	DATE: OCTOBER 18, 2019	CHECKED BY: T.W.
DWG NO.: TT-1	NO.	JOBS NO.: BUF-2015049.041	NO.
REVISIONS:		BY	DATE

TT-1 TRUCK TURN ANALYSIS

LIFE STORAGE, INC.
(SITE #230 BREWSTER)
TOWN OF SOUTHEAST - PUTNAM COUNTY, NY

SHEET NO.

14

WARNING: ALTERATIONS TO THIS DOCUMENT NOT CONFORMING TO SECTION 2006 SUBDIVISION 2 STATE EDUCATION LAW ARE PROHIBITED