


# 1 OVERALL CEILING PLAN - THIRD FLOOR

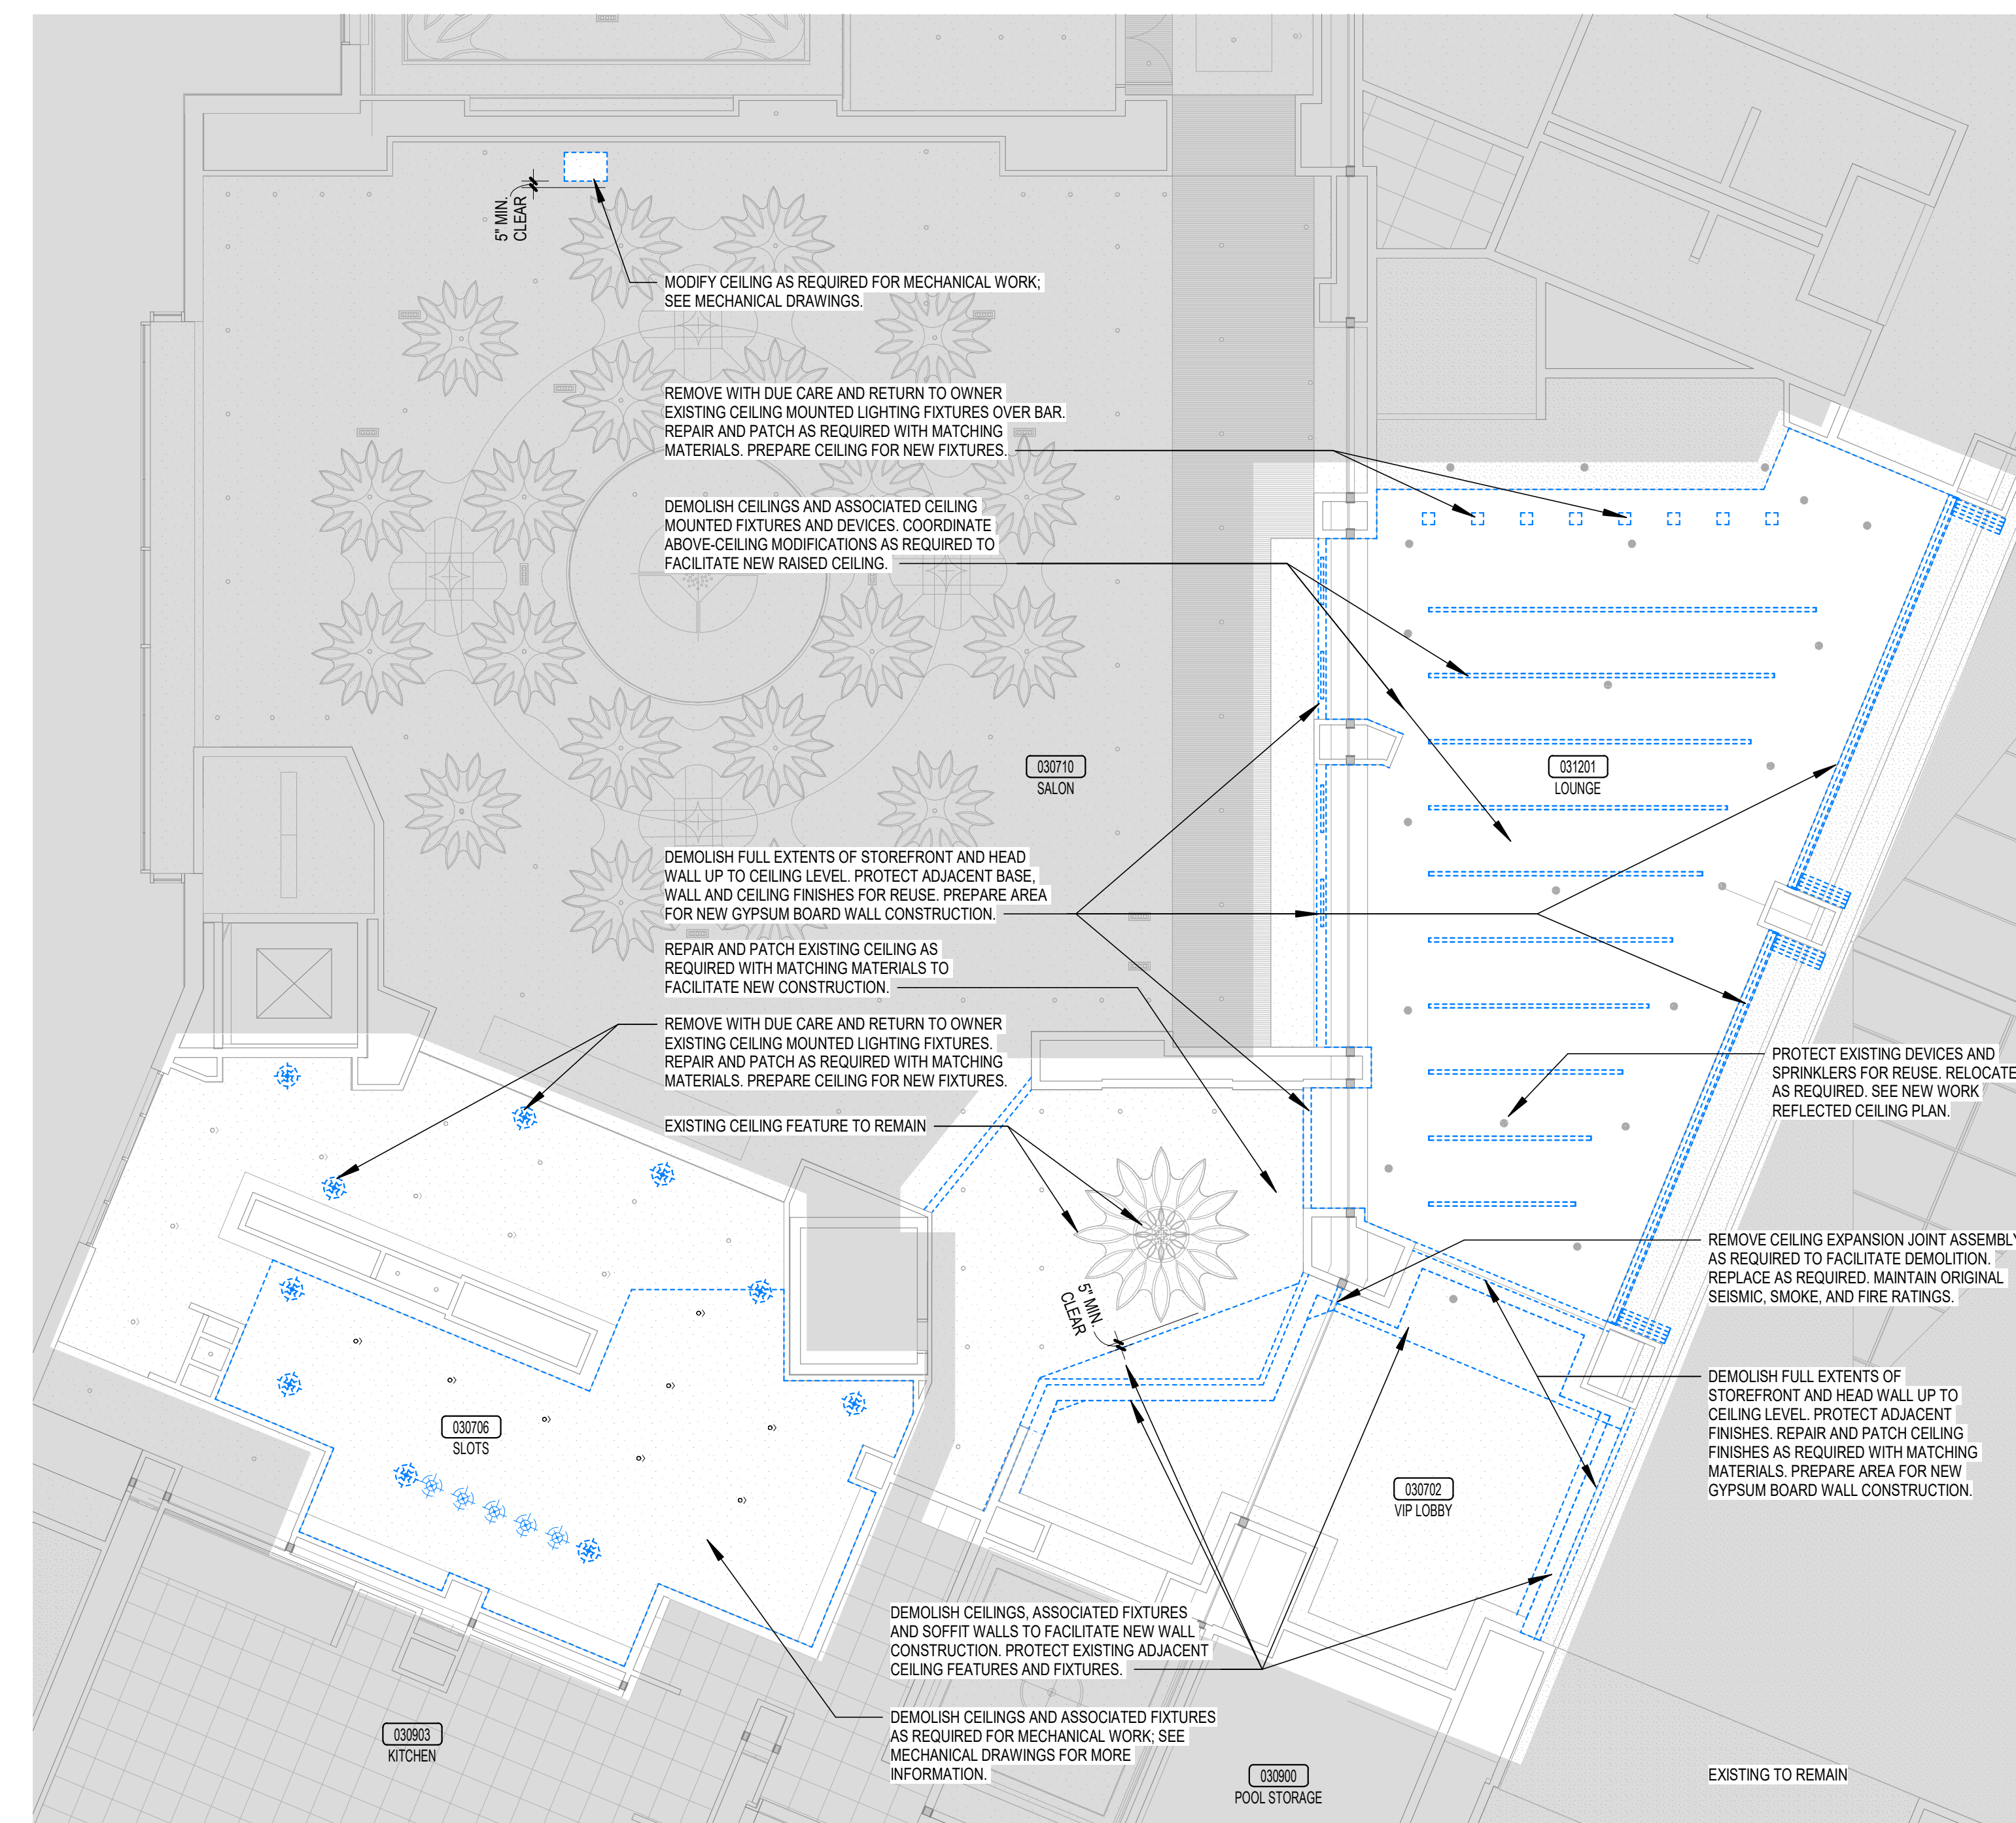

## 2 OVERALL CEILING DEMOLITION PLAN - THIRD FLOOR