

777 Old Saw Mill River Road
Tarrytown, NY 10591-6707
T: 914.847.7400
F: 914.847.7991
www.regeneron.com

Building #17
Campus Expansion Child
Day-care Center

399 Old Saw Mill River Road
Mount Pleasant, NY 10591
Project No. B17-DAYCARE

Architect

Gensler
1700 Broadway, Suite 400
New York, NY 10019
(212) 492-1400 Phone
(212) 492-1472 Fax

Structural Engineer

Thornton Tomasetti
120 Broadway, 15th Floor
New York, NY 10271
(917) 661-7800 Phone
(917) 661-7801 Fax

MEP / IT / Security Engineer

Cosentini Associates
498 Seventh Avenue
New York, NY 10018
(212) 615-3600 Phone
(212) 615-3700 Fax


Civil Engineer

JMC
120 Bedford Road
Armonk, NY 10504
(914) 273-5225 Phone
(914) 273-2102 Fax

Landscape Architect

Langan
21 Penn Plaza, 360 West 31st Street, 8th Floor
New York, NY 10001
(212) 479-5400 Phone
(212) 479-5444 Fax

Key Plan

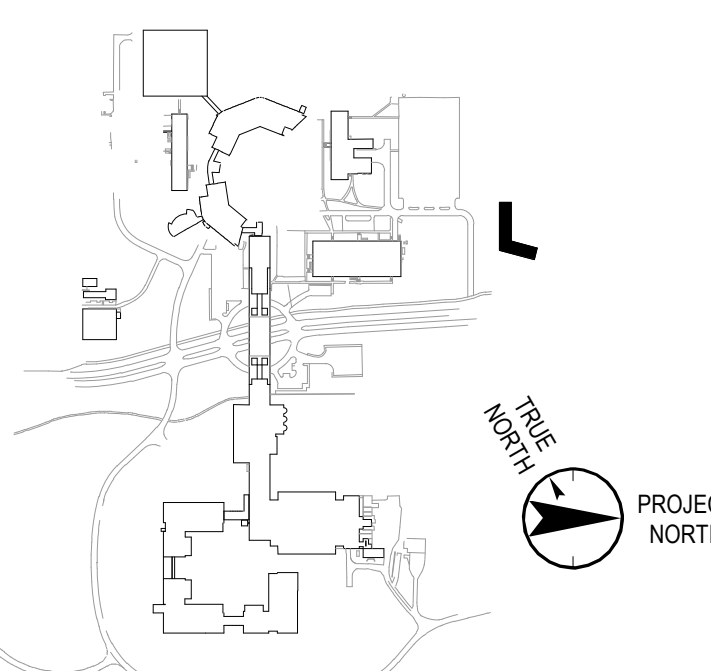

No.	Date	Description
0	05.20.2022	ISSUED FOR PERMIT
1	06.20.2022	100% CONSTRUCTION DOCUMENTS
2	07.01.2022	100% CONSTRUCTION DOCUMENTS-

Plot Date: 07.01.2022


[illegible]

Professional Seal and Signature


Vendor Name: GENSLER
Vendor Project No.: 006.3608.000
Discipline: ARCHITECTURE Drawn By: GENSLER
**EXTERIOR WALL DETAILS -
EAST WING**

Scale: As indicated Floor:


A-350

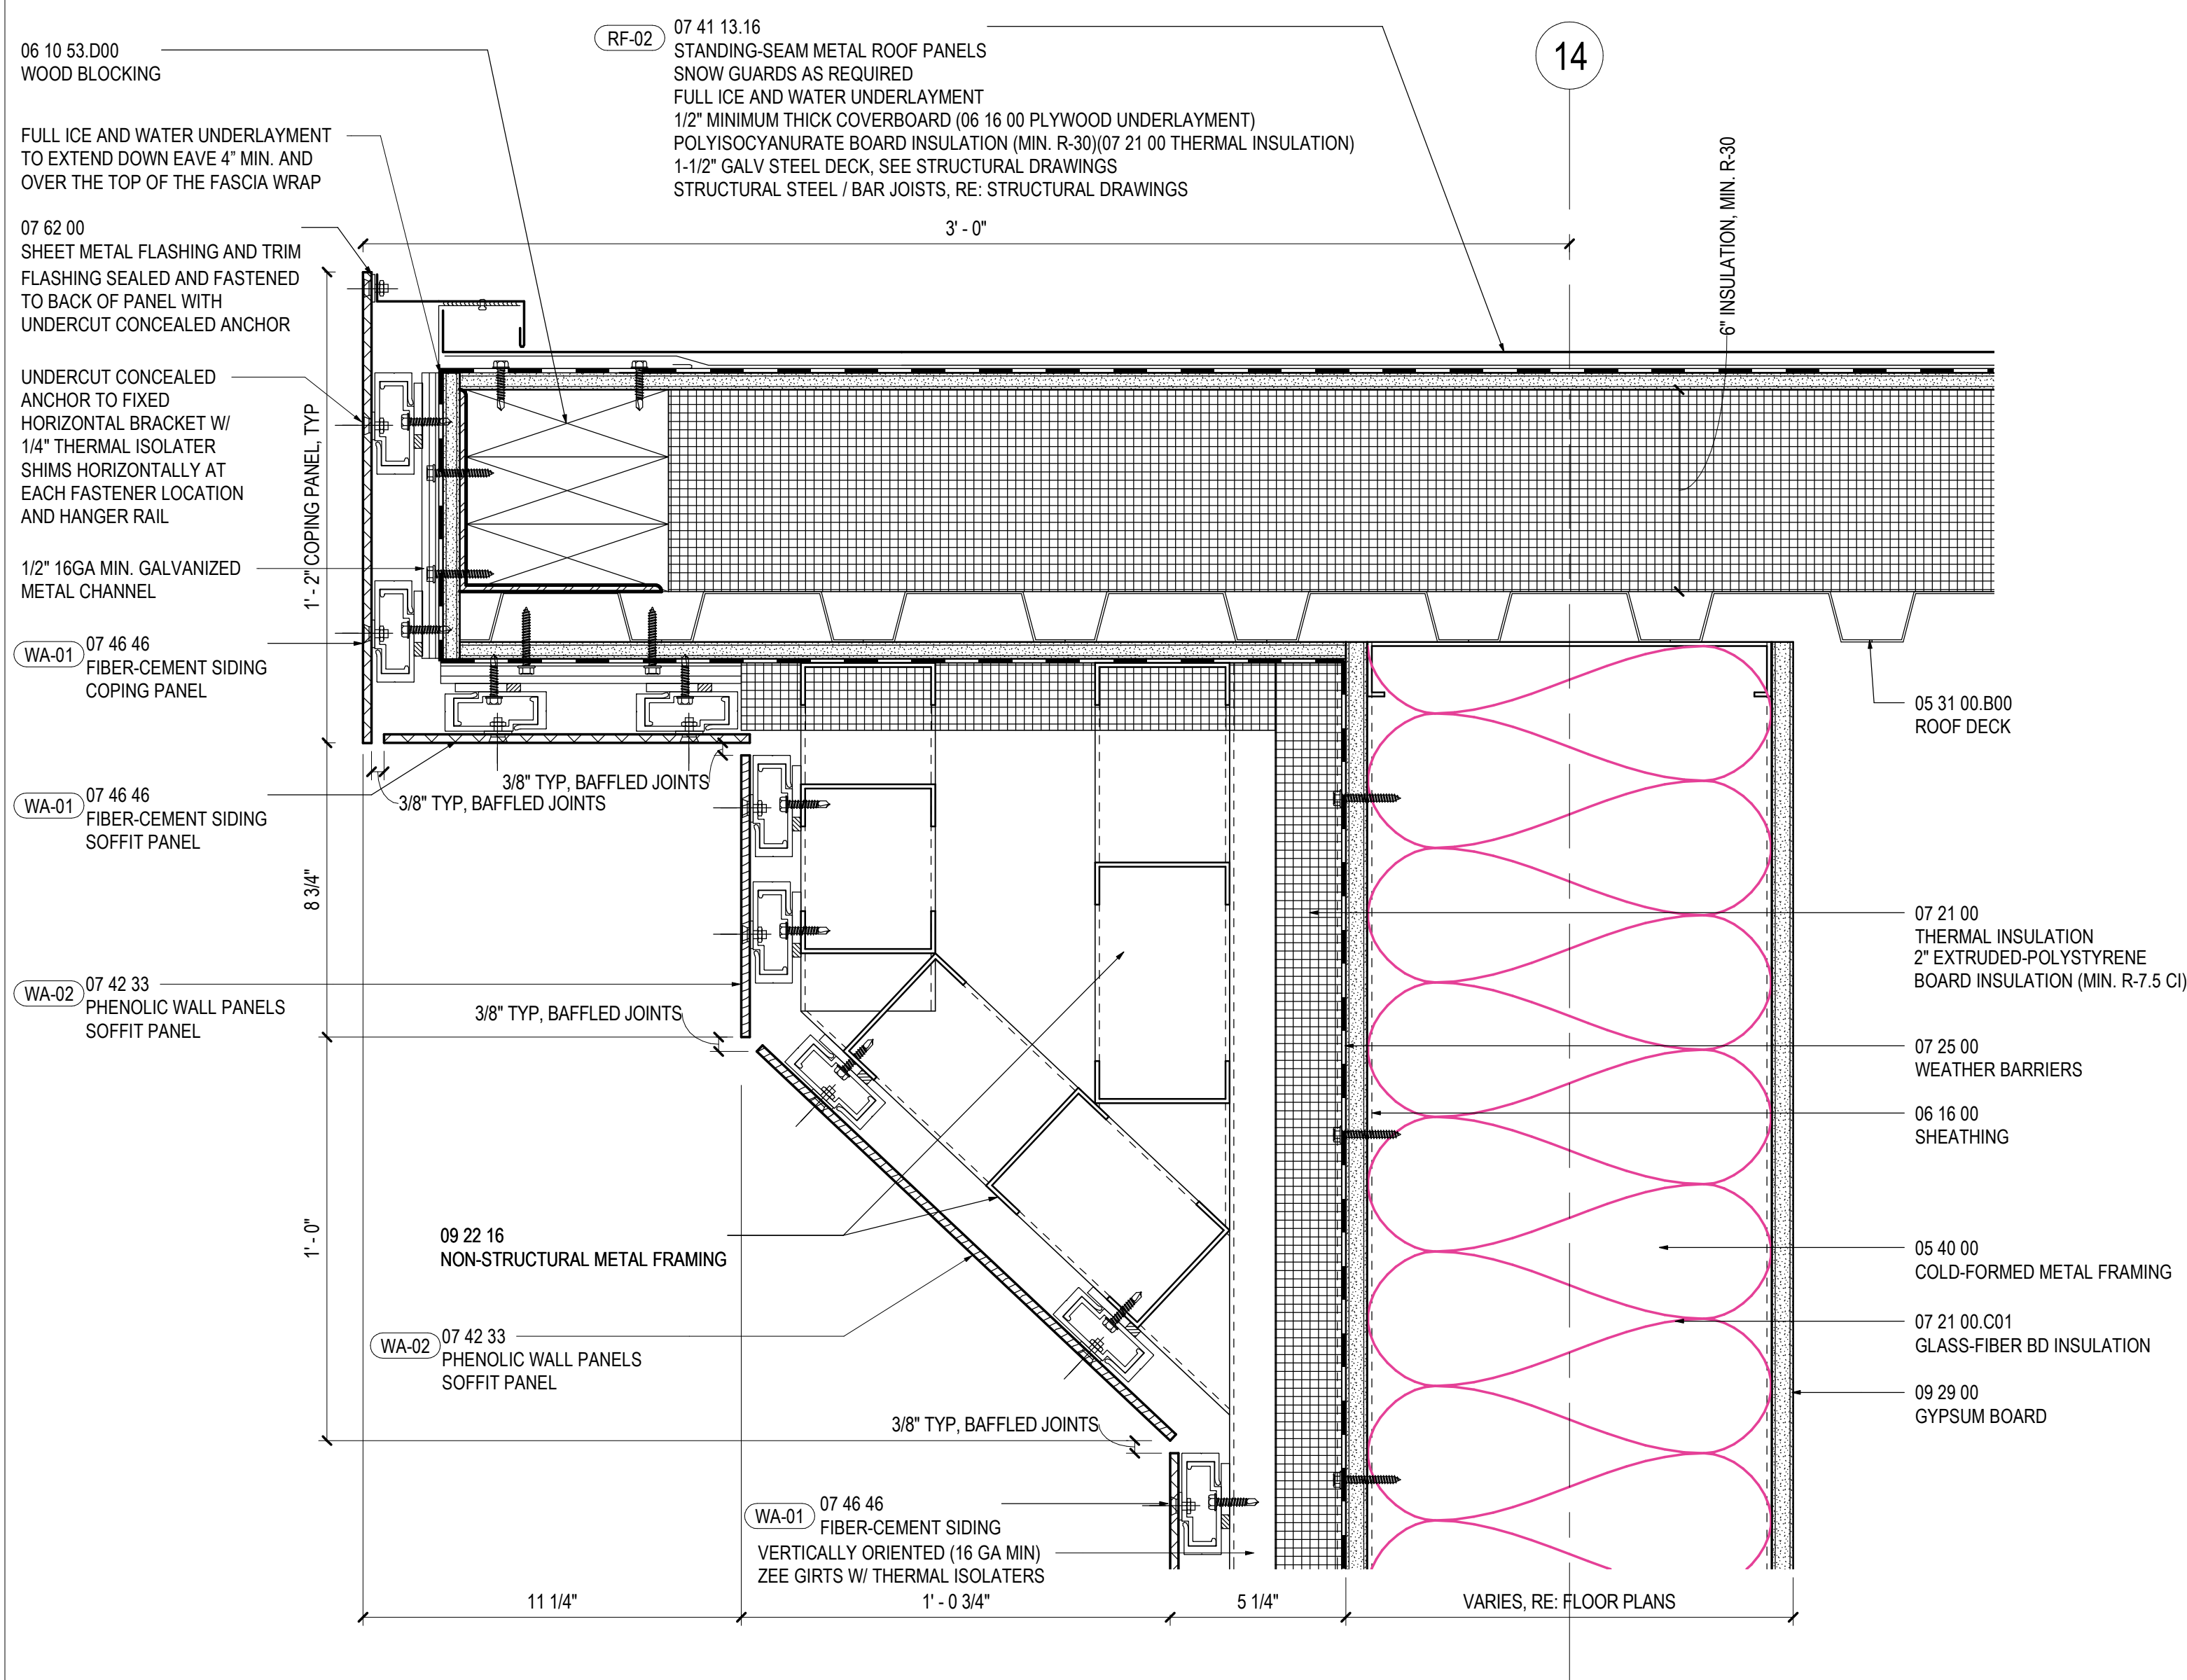


03 ROOF AT FIBER CEMENT SIDING - EAST WING - EAST
SCALE: 3" = 1'-0"

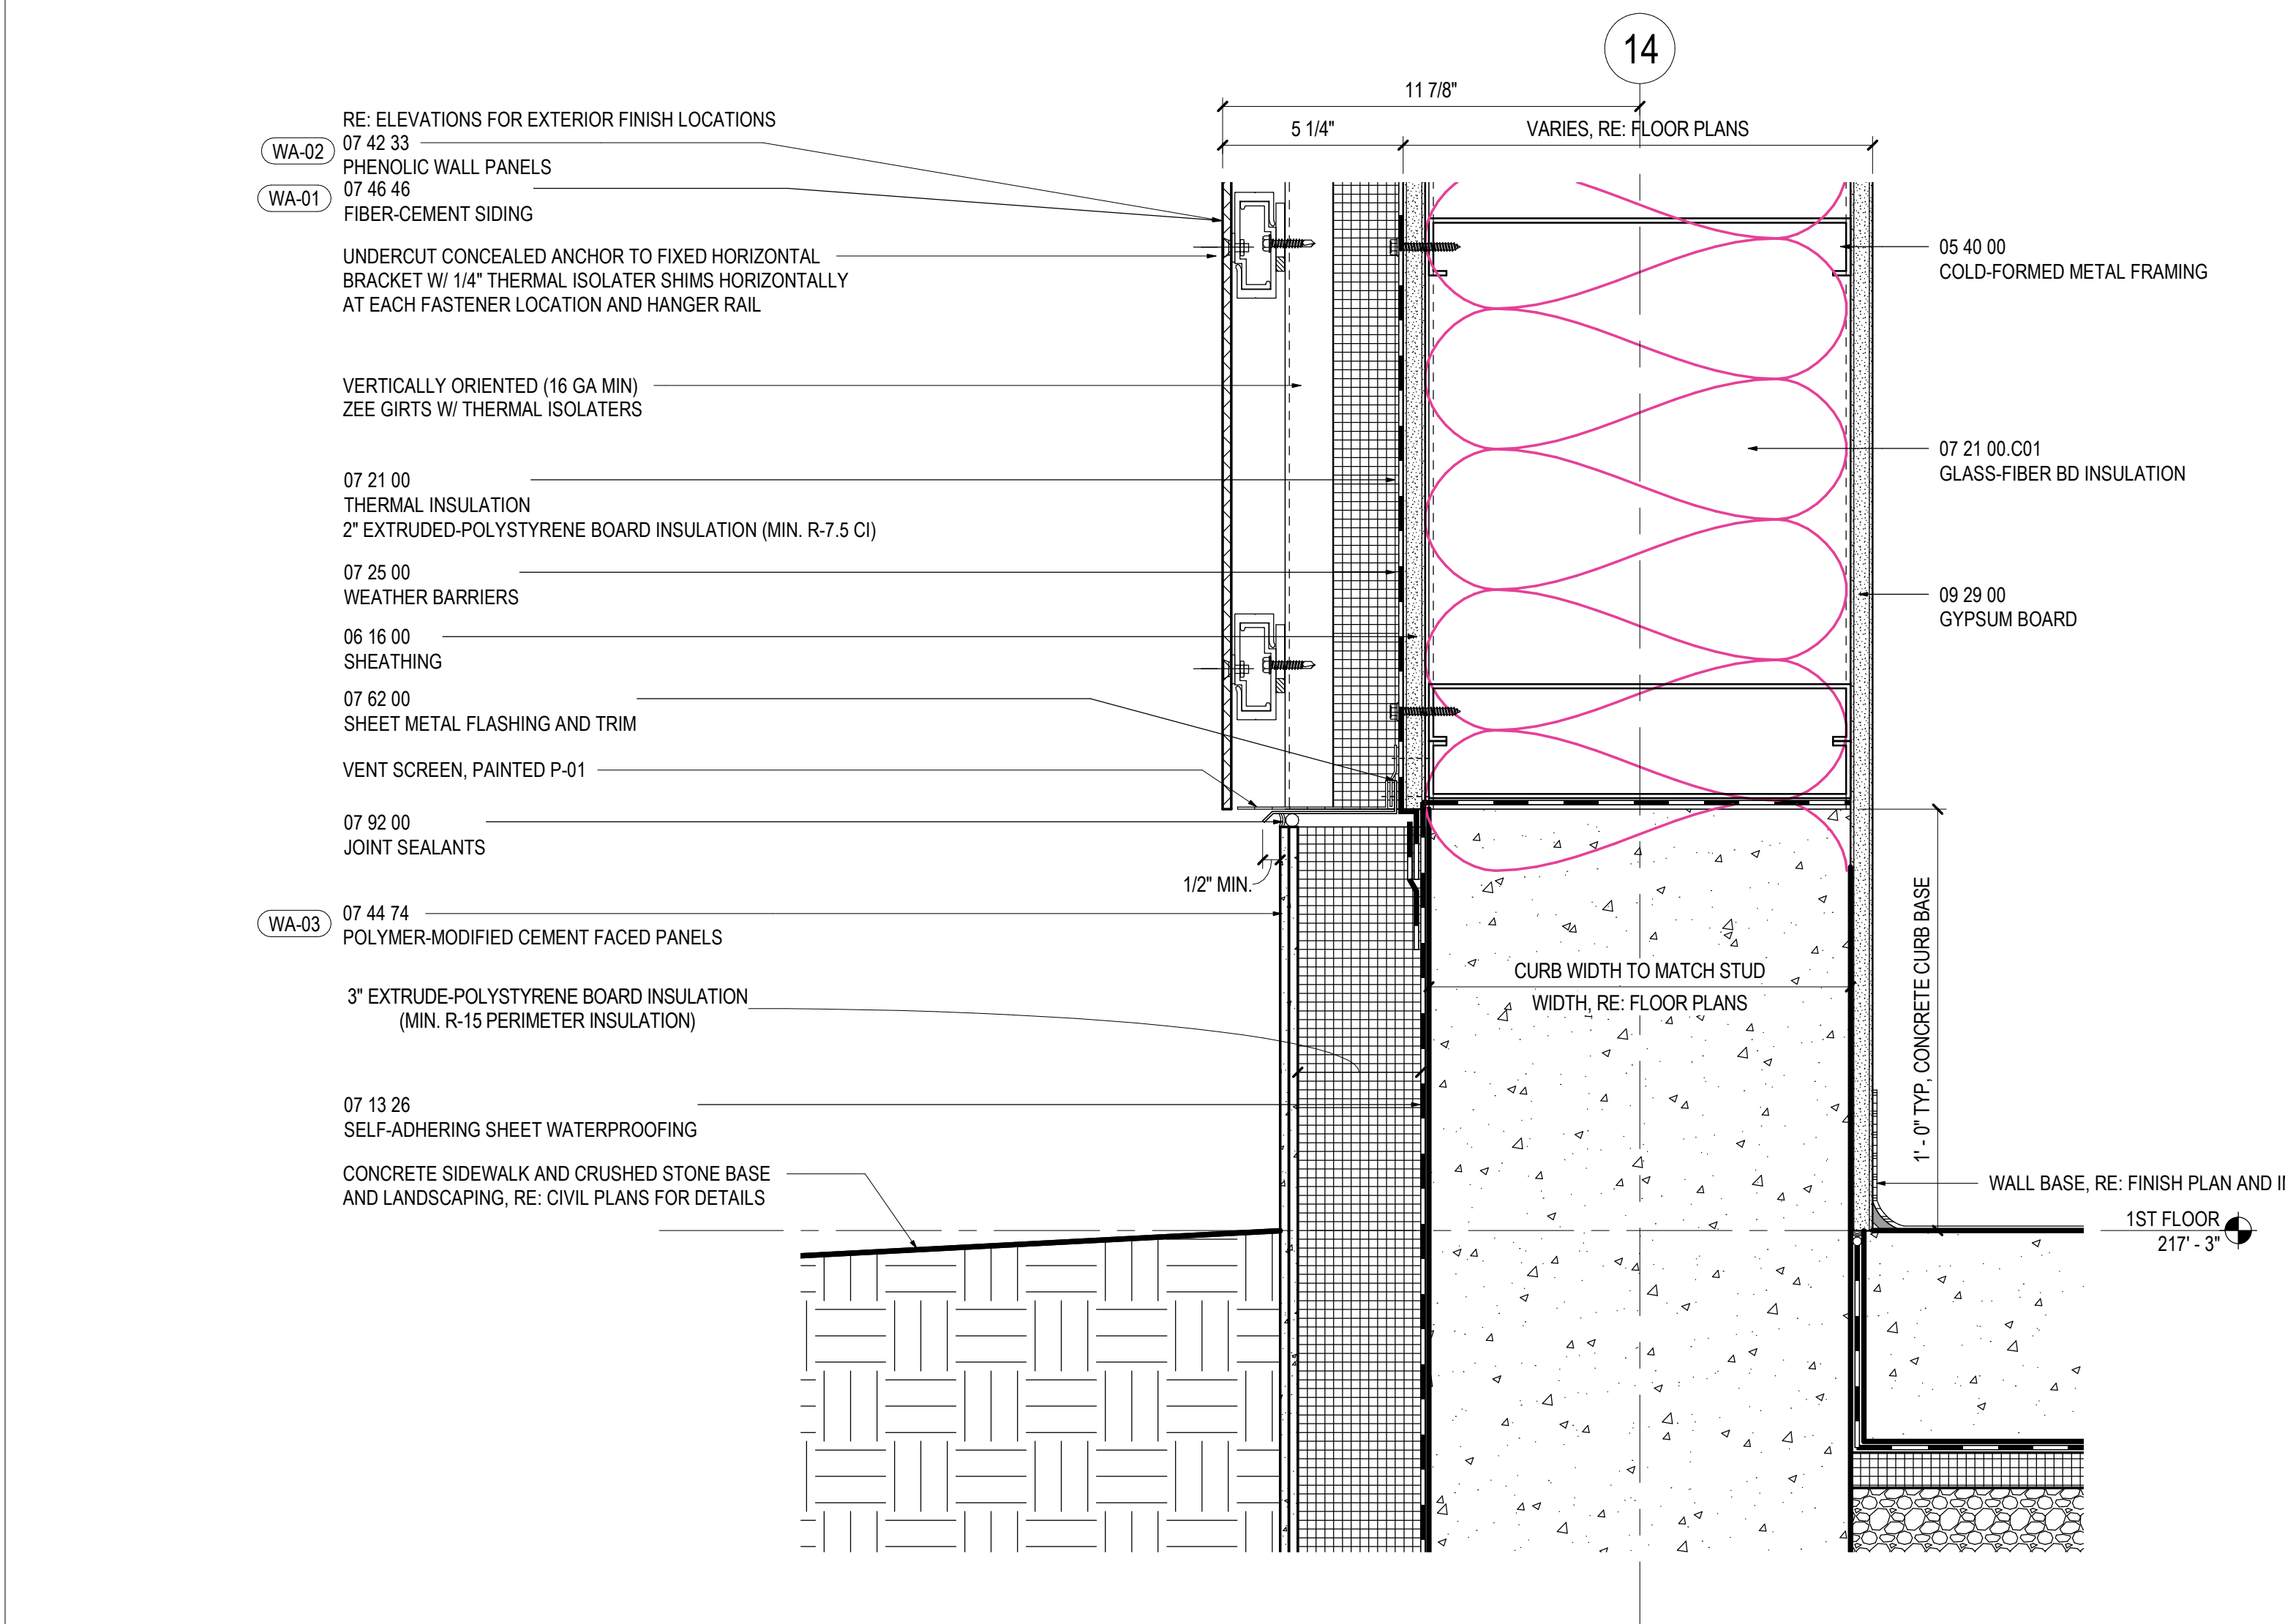


04 CURB AT FIBER CEMENT SIDING - EAST WING - EAST
SCALE: 3" = 1'-0"

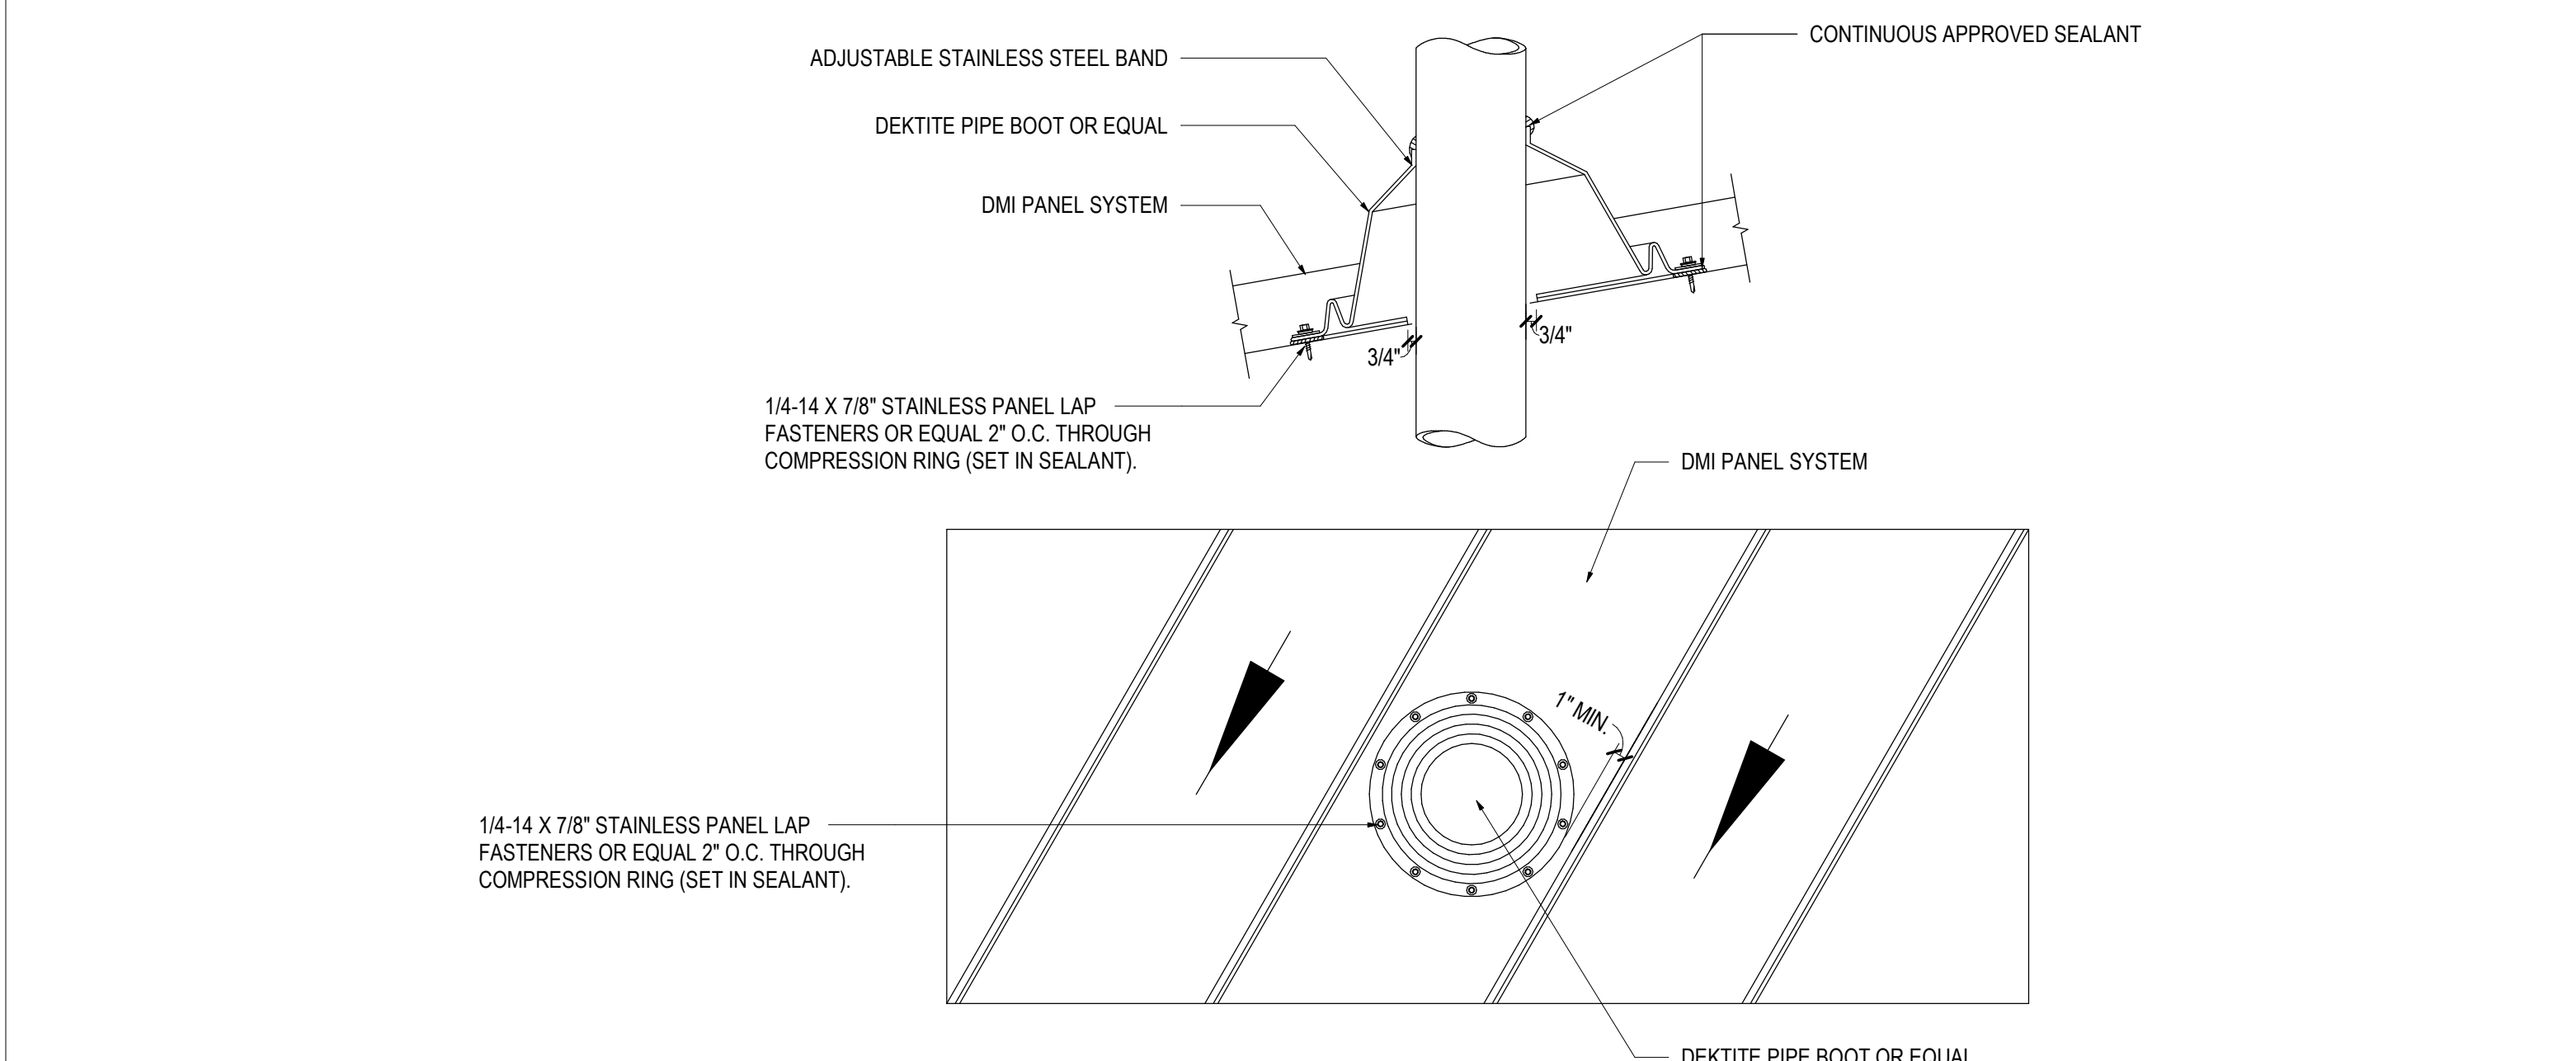

05 TYPICAL PIPE PENETRATIONS AT ROOF - EAST WING

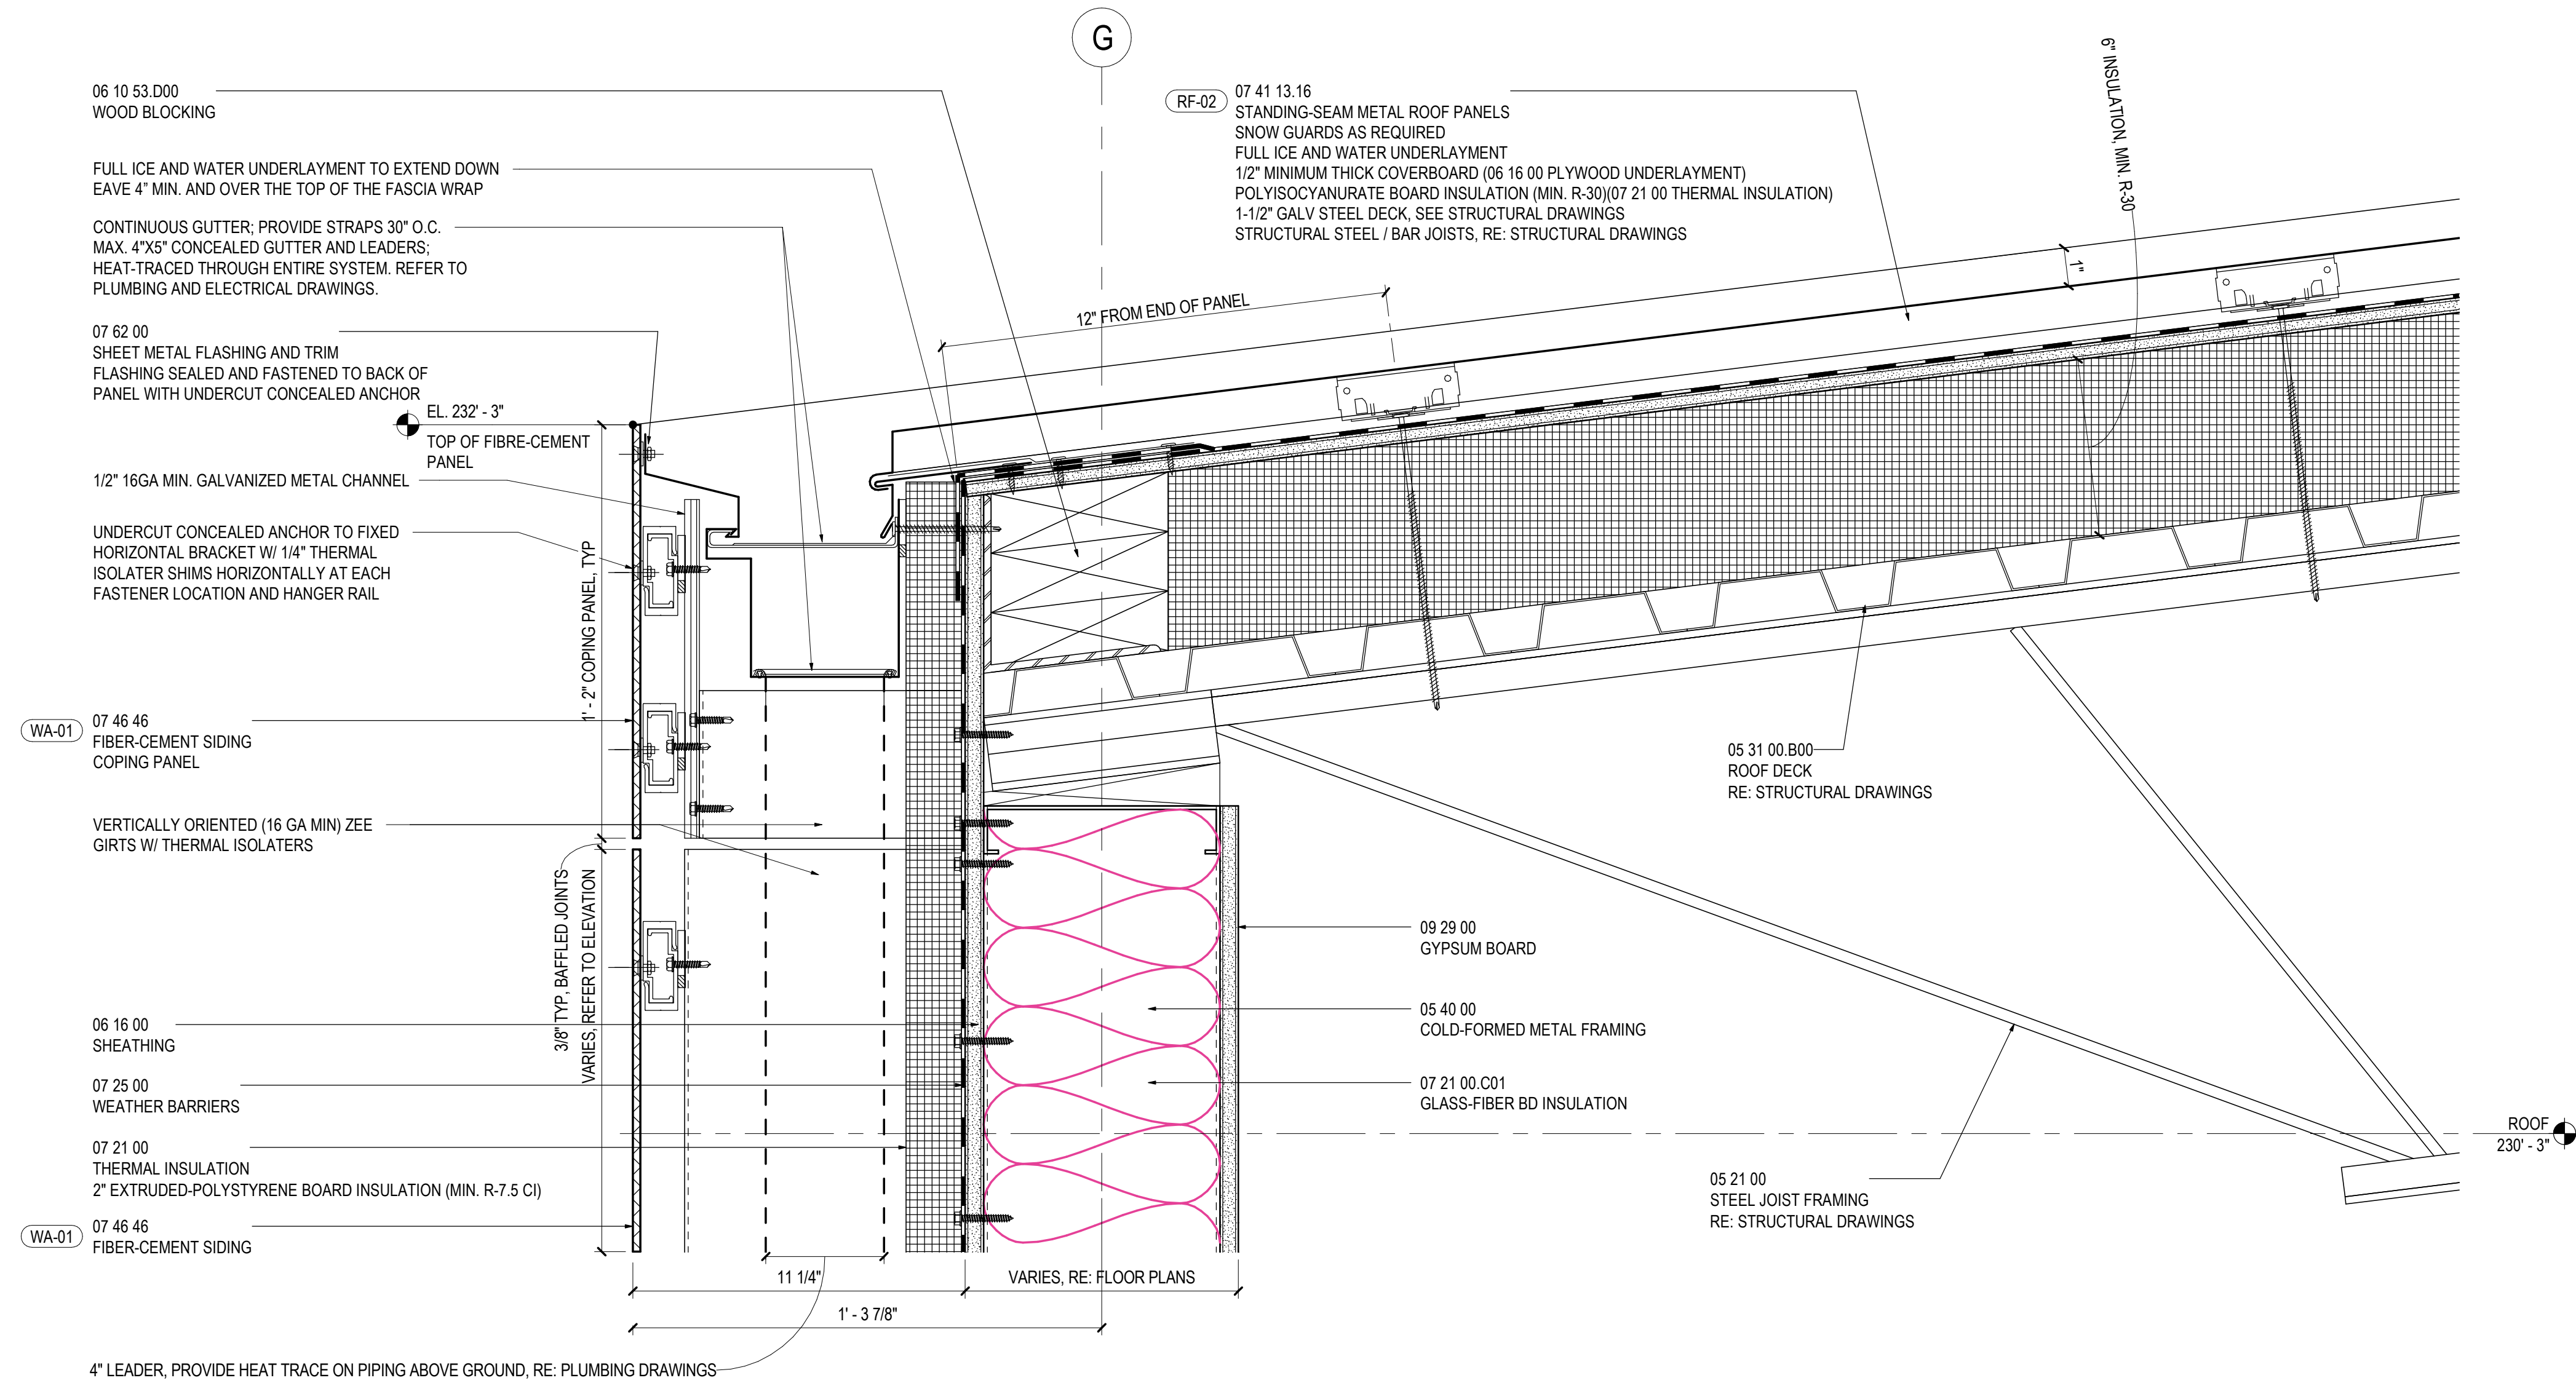

01 CONCEALED ROOF GUTTER AT FIBER CEMENT SIDING - EAST WING - SOUTH
SCALE: 3" = 1'-0"

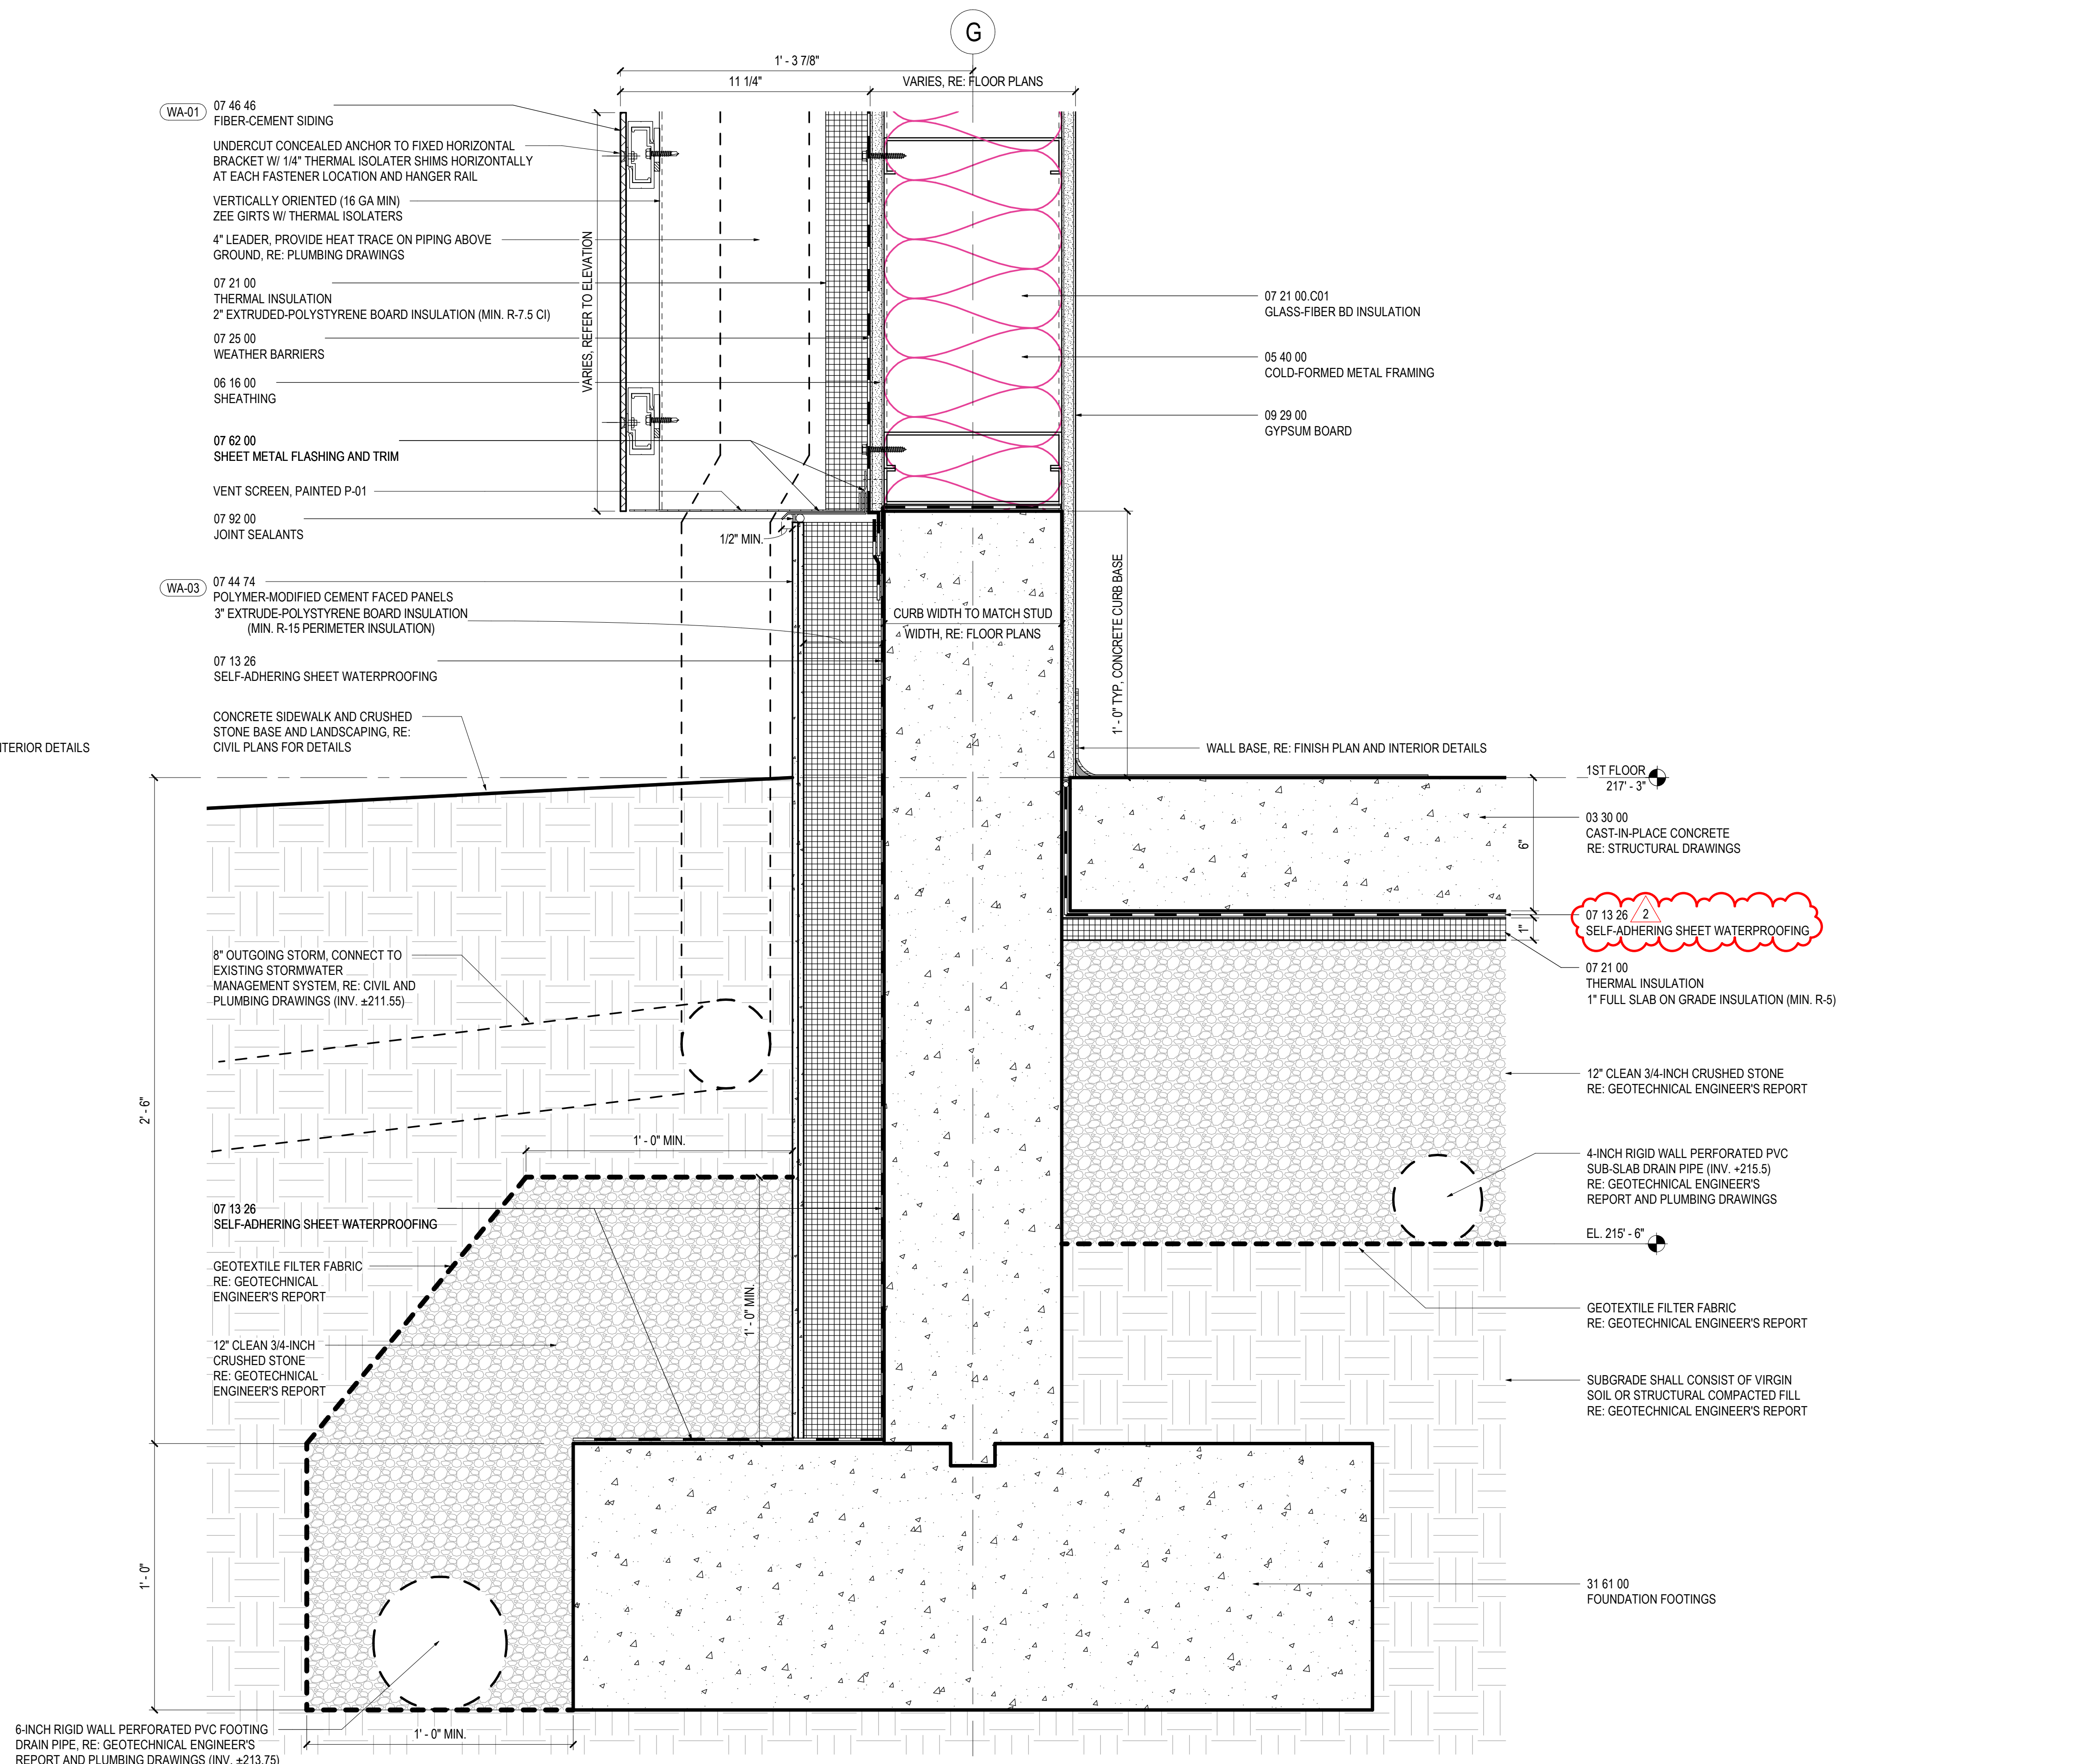

02 CURB AT FIBER CEMENT SIDING - EAST WING - SOUTH
SCALE: 3" = 1'-0"