


KEY MAP  
SCALE: 1" = 1,500'

LEGEND	
[Symbol]	EXISTING/PROPOSED PROPERTY LINE
[Symbol]	PROPOSED SUBDIVISION LINE
[Symbol]	ADJACENT PROPERTY LINE
[Symbol]	EXISTING WETLAND LINE
[Symbol]	EXISTING NYSDEC WETLAND BUFFER
[Symbol]	EXISTING TOWN WETLAND BUFFER
[Symbol]	EXISTING NYSDOT LIMITING DISTANCE
[Symbol]	EXISTING BUILDING LINE
[Symbol]	EXISTING PAVEMENT EDGE/CURB LINE
[Symbol]	EXISTING CONTOUR
[Symbol]	EXISTING INDEX CONTOUR
[Symbol]	EXISTING STONE WALL
[Symbol]	EXISTING GUIDE RAIL
[Symbol]	EXISTING FENCE
[Symbol]	EXISTING UTILITY POLE
[Symbol]	PROPOSED BUILDING LINE
[Symbol]	PROPOSED WATER STORAGE TANK LINE
[Symbol]	PROPOSED MAJOR CONTOUR
[Symbol]	PROPOSED MINOR CONTOUR
[Symbol]	PROPOSED RETAINING WALL (DESIGNED BY ARCO)
[Symbol]	EXISTING FEATURE TO BE REMOVED

NOTES	
1. EXISTING CONDITIONS DEPICTED ON THIS PLAN HAVE BEEN TAKEN FROM SURVEYS PREPARED BY BADEY & WATSON, SURVEYING AND ENGINEERING, P.C.	

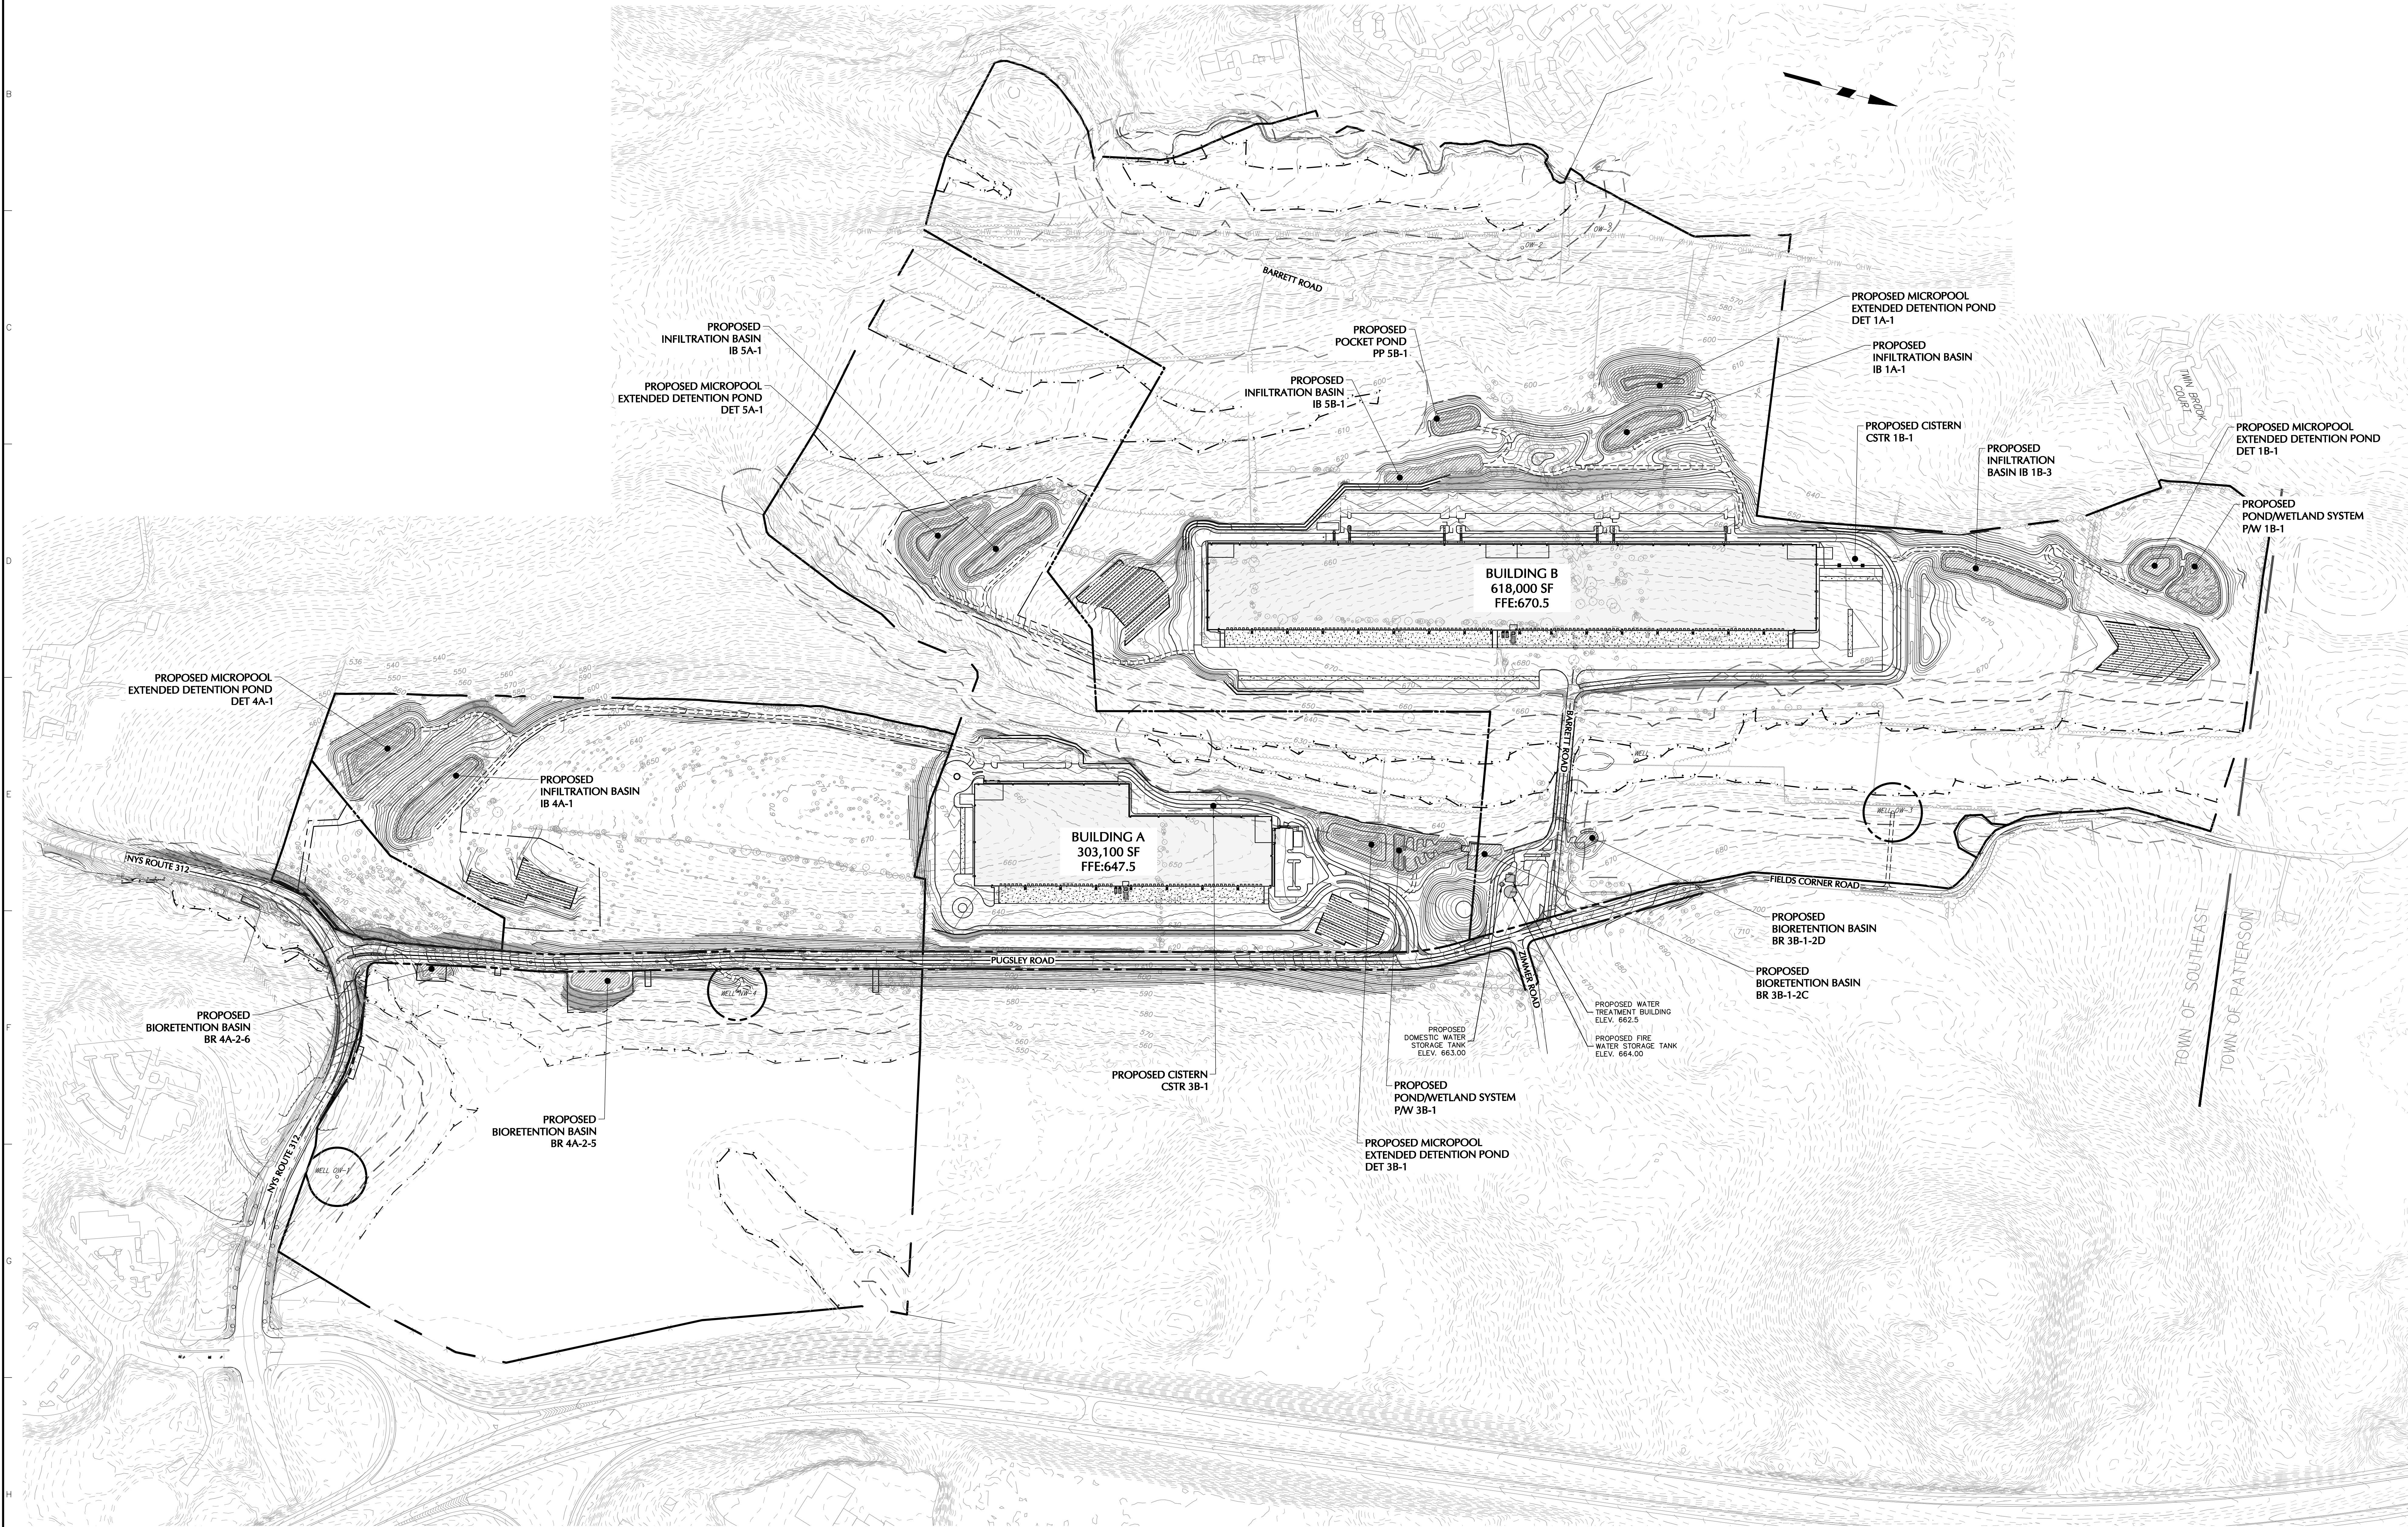

10/14/2022	REV. FOR NYSDOT SUBMISSION	3
03/25/2022	REV. PER TOWN COMMENTS	2
03/07/2022	REV. PER TOWN COMMENTS	1
Date	Description	No.
Revisions		

WARNING: IT IS A VIOLATION OF THE NYS EDUCATION LAW ARTICLE 146 FOR ANY PERSON, UNLESS HE IS ACTING UNDER THE DIRECTION OF A LICENSED PROFESSIONAL ENGINEER, LAND SURVEYOR OR GEOLOGIST, TO ALTER THIS ITEM IN ANY WAY.

200	0	100	200
SCALE IN FEET			
11/7/2022			
Signature	LEED-AP	Date	
PROFESSIONAL ENGINEER NY Lic. No. 081473			

**LANGAN**  
Langan Engineering, Environmental, Surveying,  
Landscape Architecture, and Geology, D.P.C.  
One North Broadway, Suite 910  
White Plains, NY 10601  
T: 914.323.7400 F: 914.323.7401 www.langan.com

Project  
**LINCOLN LOGISTICS  
BREWSTER**  
TOWN OF SOUTHEAST  
PUTNAM COUNTY NEW YORK

Drawing Title  
**OVERALL GRADING  
PLAN**

Project No. <b>190065201</b>	Drawing No. <b>C-200</b>
Date <b>1/28/2022</b>	Sheet 15 of 97
Drawn By <b>JMSK</b>	
Checked By <b>CZ/MF</b>	