




PUGSLEY ROAD PROFILE  
VERTICAL SCALE: 1" = 50'  
HORIZONTAL SCALE: 1" = 50'

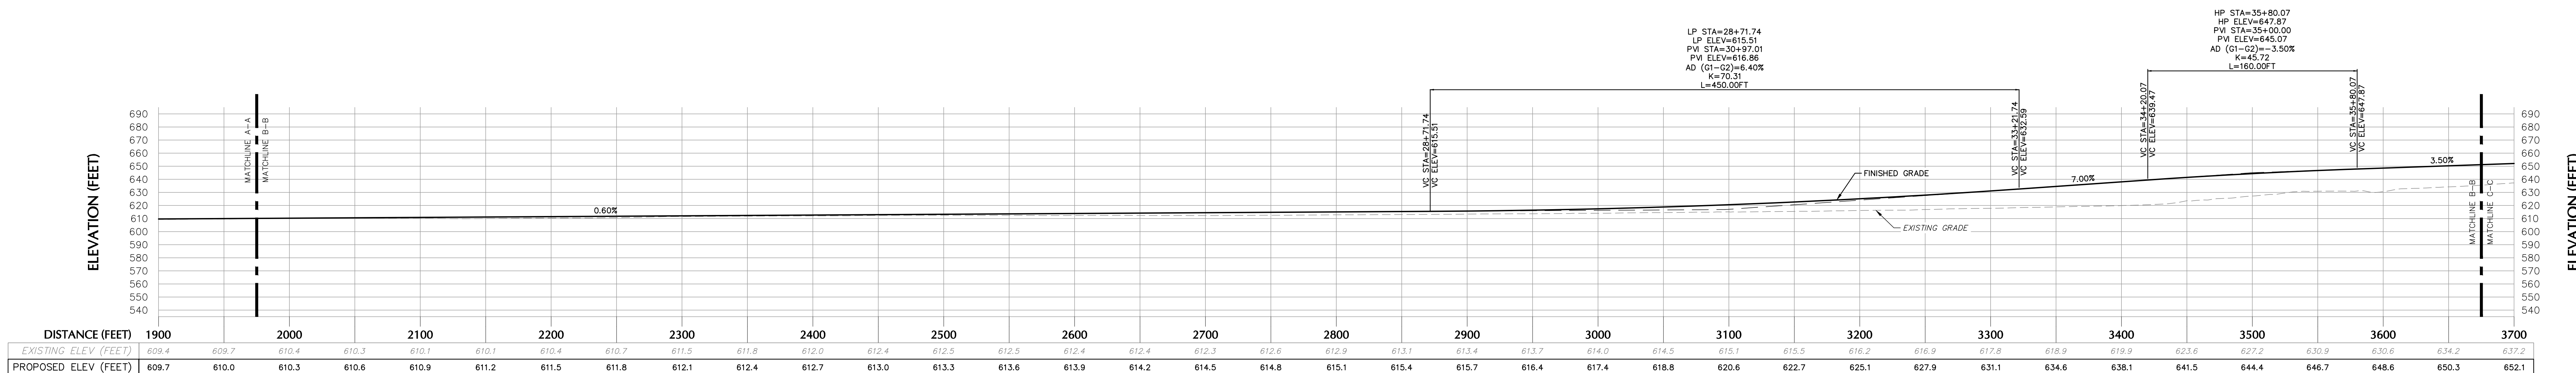

PUGSLEY ROAD PROFILE  
VERTICAL SCALE: 1" = 50'  
HORIZONTAL SCALE: 1" = 50'

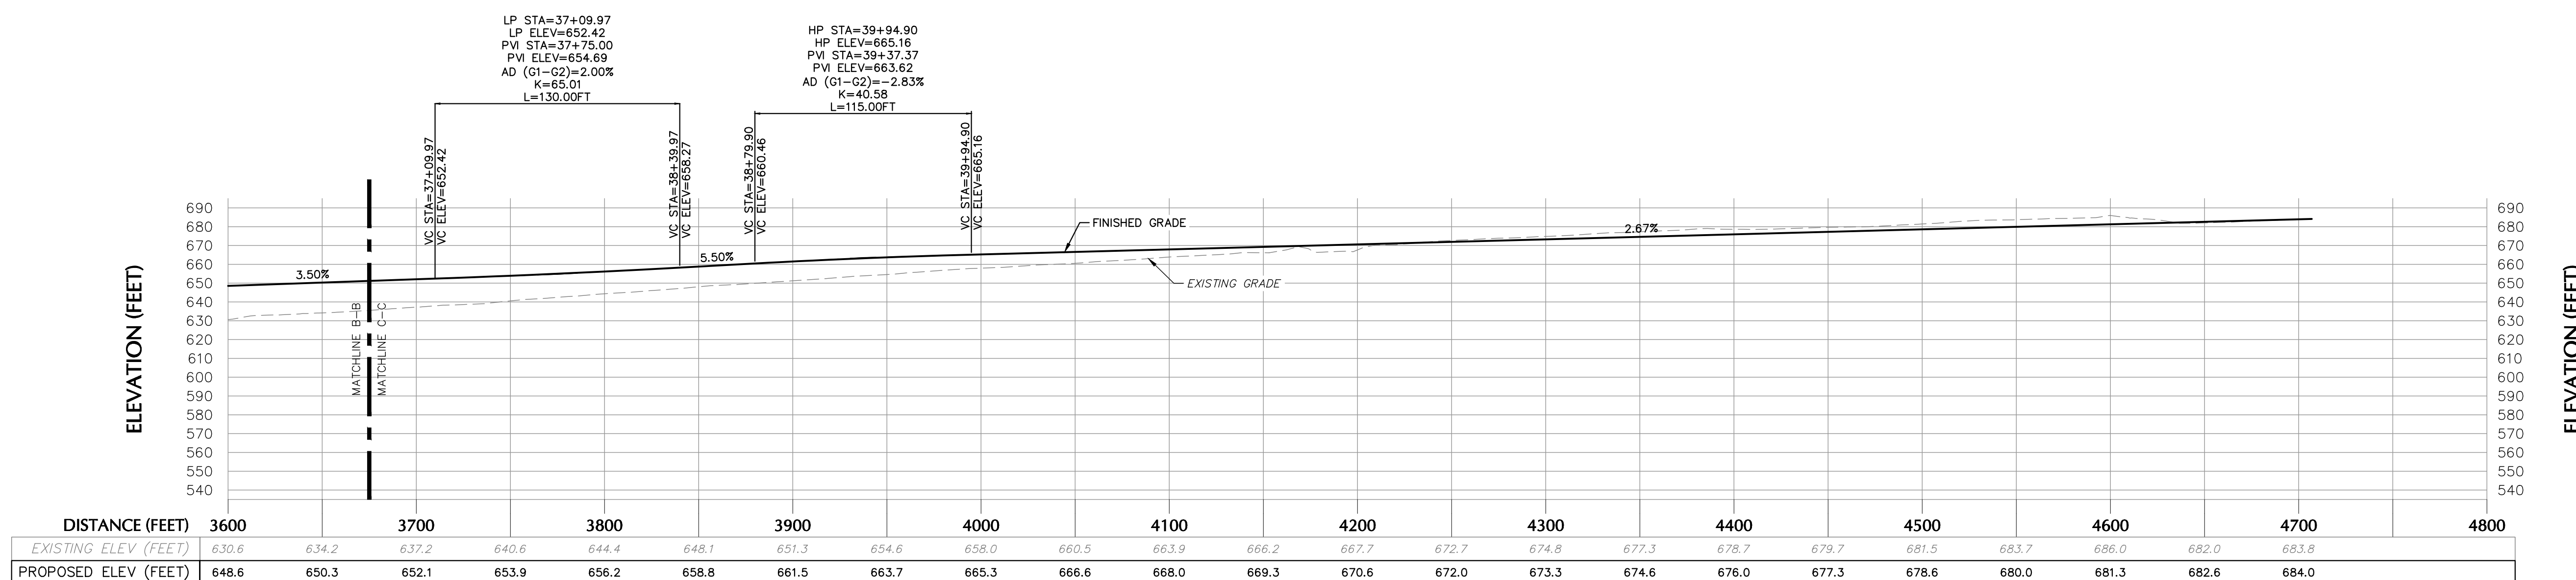

PUGSLEY ROAD PROFILE  
VERTICAL SCALE: 1" = 50'  
HORIZONTAL SCALE: 1" = 50'

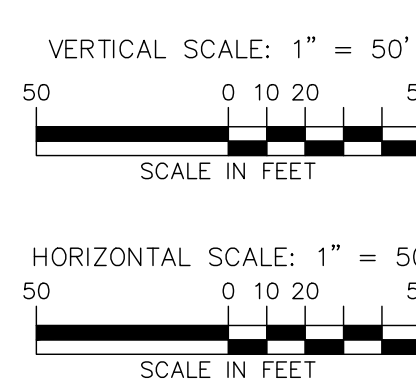

10/14/2022	REV. FOR NYCDP SUBMISSION	3
03/25/2022	REV. PER TOWN COMMENTS	2
03/07/2022	REV. PER TOWN COMMENTS	1
Date	Description	No.
Revisions		

WARNING: IT IS A VIOLATION OF THE NYS EDUCATION LAW ARTICLE 146 FOR ANY PERSON, UNLESS HE IS ACTING UNDER THE DIRECTION OF A LICENSED PROFESSIONAL ENGINEER, LAND SURVEYOR OR GEOLOGIST, TO ALTER THIS ITEM IN ANY WAY.

Signature

11/7/2022

Date

PROFESSIONAL ENGINEER

LEED-AP

NY Lic. No. 081473

**LANGAN**

Langan Engineering, Environmental, Surveying,  
Landscape Architecture, and Geology, D.P.C.

One North Broadway, Suite 910  
White Plains, NY 10601

T: 914.323.7400 F: 914.323.7401 www.langan.com

Project

**LINCOLN LOGISTICS  
BREWSTER**

TOWN OF SOUTHEAST  
PUTNAM COUNTY NEW YORK

Drawing Title

**PUGSLEY ROAD  
PROFILE**

Project No.

190065201

Date

1/28/2022

Drawn By

JMSK

Checked By

CZ/MF

Drawing No.

**C-221**

Sheet 23 of 97