


6 INCH FROM WATER TREATMENT TO BUILDING A (VIEW A: SEE PLANS C-301 & C-302)

HORIZONTAL SCALE: 1" = 30'
VERTICAL SCALE: 1" = 10'

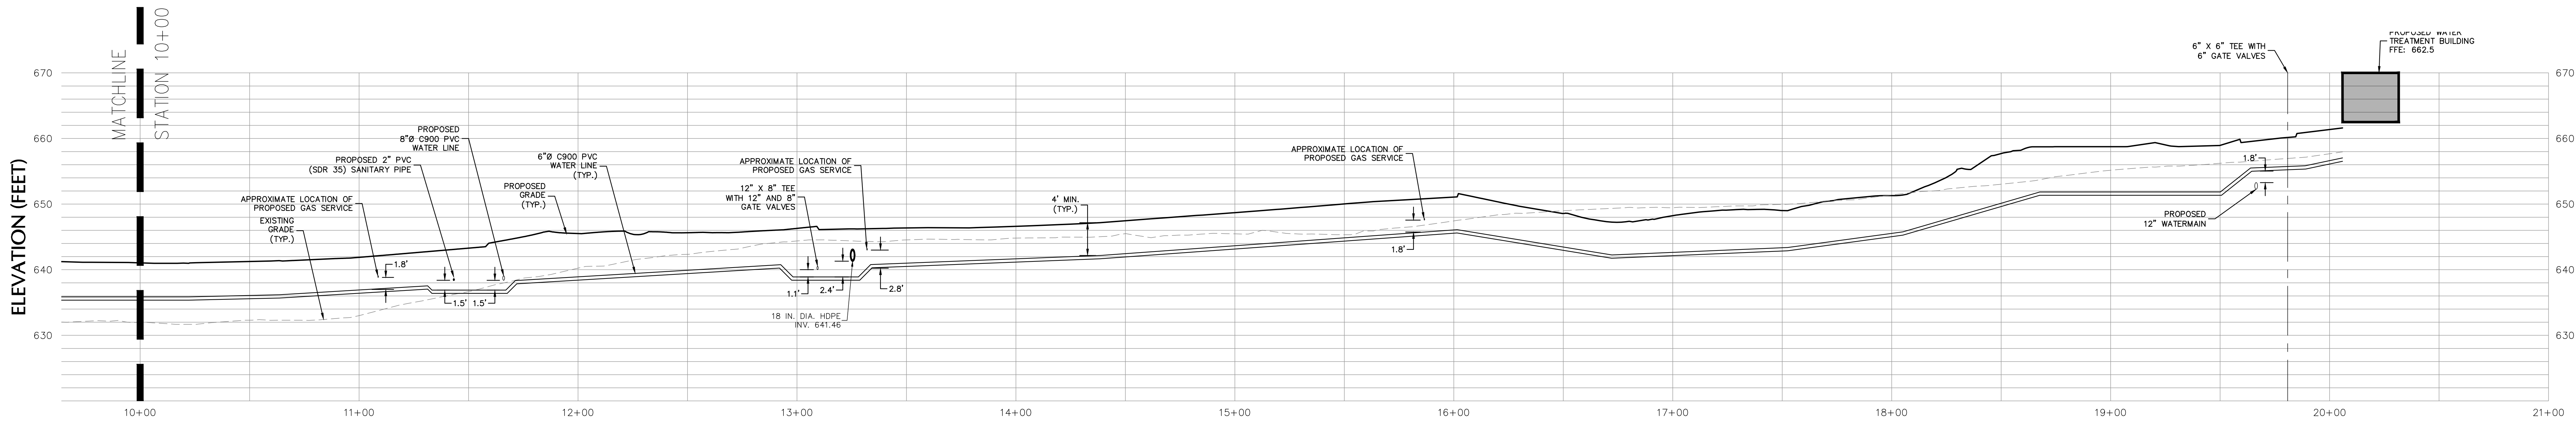

6 INCH FROM WATER TREATMENT TO BUILDING A (VIEW B: SEE PLAN C-302)

HORIZONTAL SCALE: 1" = 30'
VERTICAL SCALE: 1" = 10'

NOTES:

- UNLESS OTHERWISE SPECIFIED, PIPE FOR WATER SUPPLY AND DISTRIBUTION LINES SHALL BE POLYVINYL CHLORIDE PRESSURE PIPE (PVC), CLASS 235 PSI, OR 18" WITH PUSH-ON JOINTS IN ACCORDANCE WITH AWWA C-900 (BLUE BRUTE).
- WATER MAIN SHALL HAVE A MINIMUM 18" CLEARANCE TO SANITARY SEWER AND DRAINAGE PIPES AND A MINIMUM 12" CLEARANCE TO ALL OTHER UTILITIES.

PROFILES

VERTICAL SCALE: 1" = 10'
SCALE IN FEET

HORIZONTAL SCALE: 1" = 30'
SCALE IN FEET

| | | |
|------------|---------------------------|-----|
| 10/14/2022 | REV. FOR NYCDP SUBMISSION | 3 |
| 03/25/2022 | REV. PER TOWN COMMENTS | 2 |
| 03/07/2022 | REV. PER TOWN COMMENTS | 1 |
| Date | Description | No. |
| Revisions | | |

WARNING: IT IS A VIOLATION OF THE NYS EDUCATION LAW ARTICLE 146 FOR ANY PERSON, UNLESS HE IS ACTING UNDER THE DIRECTION OF A LICENSED PROFESSIONAL ENGINEER, LAND SURVEYOR OR GEOLOGIST, TO ALTER THIS ITEM IN ANY WAY.



11/7/2022
Date

LANGAN
Langan Engineering, Environmental, Surveying,
Landscape Architecture, and Geology, D.P.C.
One North Broadway, Suite 910
White Plains, NY 10601
T: 914.323.7400 F: 914.323.7401 www.langan.com

Project

**LINCOLN LOGISTICS
BREWSTER**

TOWN OF SOUTHEAST
PUTNAM COUNTY NEW YORK

Drawing Title

**WATERLINE
PROFILES (5 OF 9)**

Project No.

190065201

Date

1/28/2022

Drawn By

JMSK

Checked By

CZ/MF

Drawing No.

C-314

Sheet **33** of **97**