


4 INCH FROM NORTHERN WELL TO WATER TREATMENT (VIEW A: SEE PLANS C-302 & C-304)

HORIZONTAL SCALE: 1" = 30'
VERTICAL SCALE: 1" = 10'

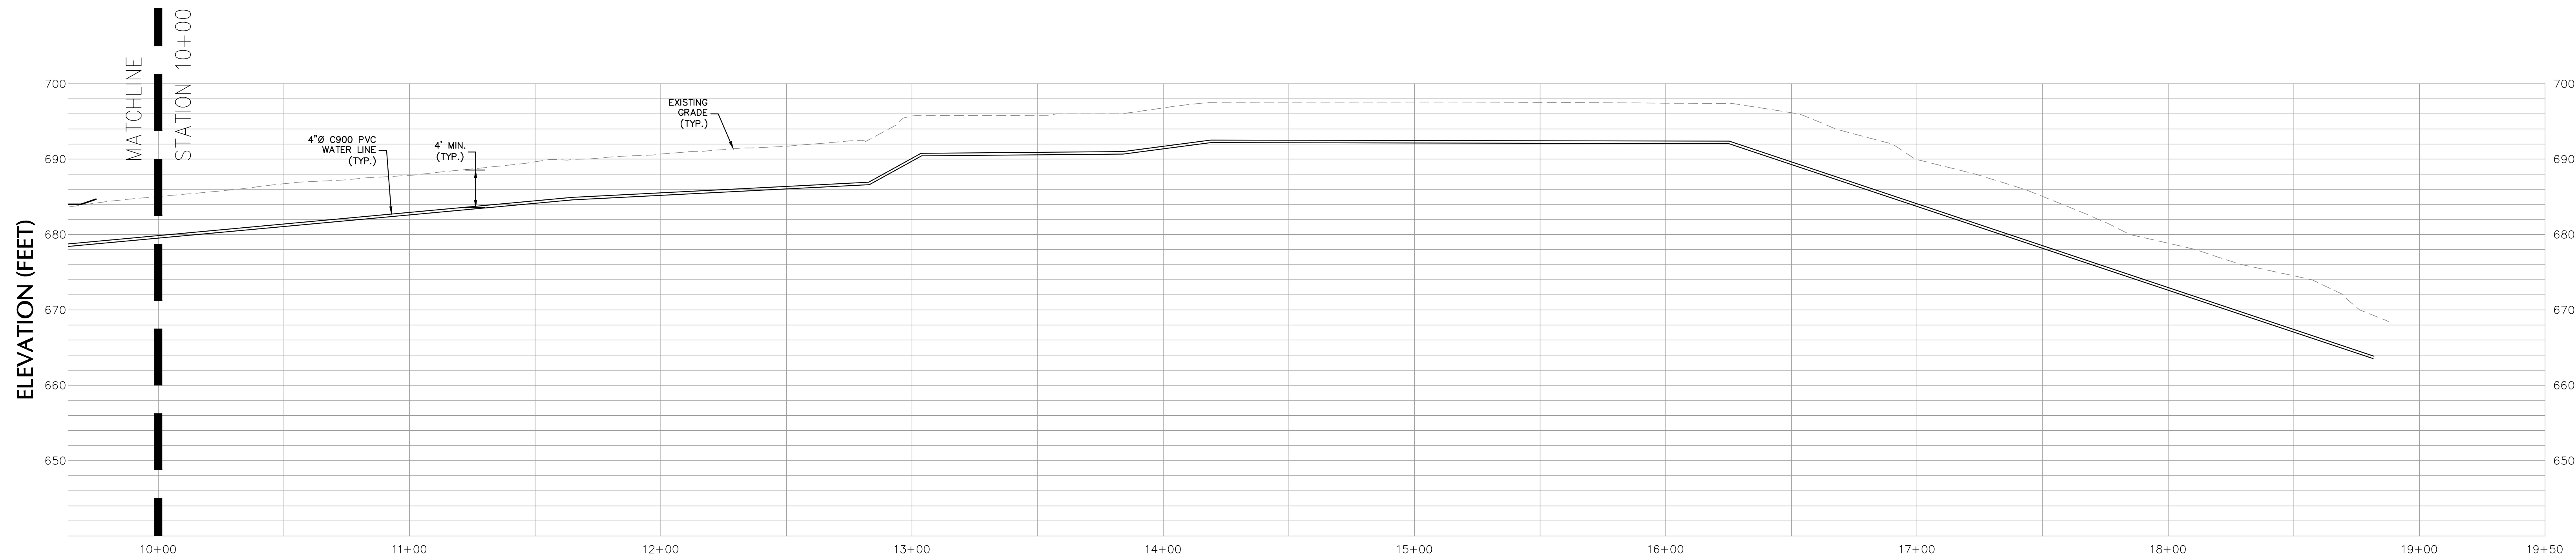

4 INCH FROM NORTHERN WELL TO WATER TREATMENT (VIEW B: SEE PLAN C-304)

HORIZONTAL SCALE: 1" = 30'
VERTICAL SCALE: 1" = 10'

NOTES:

- UNLESS OTHERWISE SPECIFIED, PIPE FOR WATER SUPPLY AND DISTRIBUTION LINES SHALL BE POLYVINYL CHLORIDE PRESSURE PIPE (PVC-P), CLASS 235 PSI, OR 18, WITH PUSH-ON JOINTS IN ACCORDANCE WITH AWWA C-900 (BLUE BRUTE).
- WATER MAIN SHALL HAVE A MINIMUM 18" CLEARANCE TO SANITARY SEWER AND DRAINAGE PIPES AND A MINIMUM 12" CLEARANCE TO ALL OTHER UTILITIES.

PROFILES

VERTICAL SCALE: 1" = 10'
SCALE IN FEET
0 2 4 10

HORIZONTAL SCALE: 1" = 30'
SCALE IN FEET
0 15 30

10/14/2022	REV. FOR NYCDP SUBMISSION	3
03/25/2022	REV. PER TOWN COMMENTS	2
03/07/2022	REV. PER TOWN COMMENTS	1
Date	Description	No.
Revisions		

WARNING: IT IS A VIOLATION OF THE NYS EDUCATION LAW ARTICLE 146 FOR ANY PERSON, UNLESS HE IS ACTING UNDER THE DIRECTION OF A LICENSED PROFESSIONAL ENGINEER, LAND SURVEYOR OR GEOLOGIST, TO ALTER THIS ITEM IN ANY WAY.



11/7/2022
Date

LANGAN
Langan Engineering, Environmental, Surveying,
Landscape Architecture, and Geology, D.P.C.
One North Broadway, Suite 910
White Plains, NY 10601
T: 914.323.7400 F: 914.323.7401 www.langan.com

Project
**LINCOLN LOGISTICS
BREWSTER**
TOWN OF SOUTHEAST
PUTNAM COUNTY NEW YORK

Drawing Title
**WATERLINE
PROFILES (7 OF 9)**

Project No.
190065201
Date
1/28/2022
Drawn By
JMSK
Checked By
CZ/MF

Drawing No.
C-316
Sheet **35** of **97**