


KEY MAP  
SCALE: 1" = 1,500'

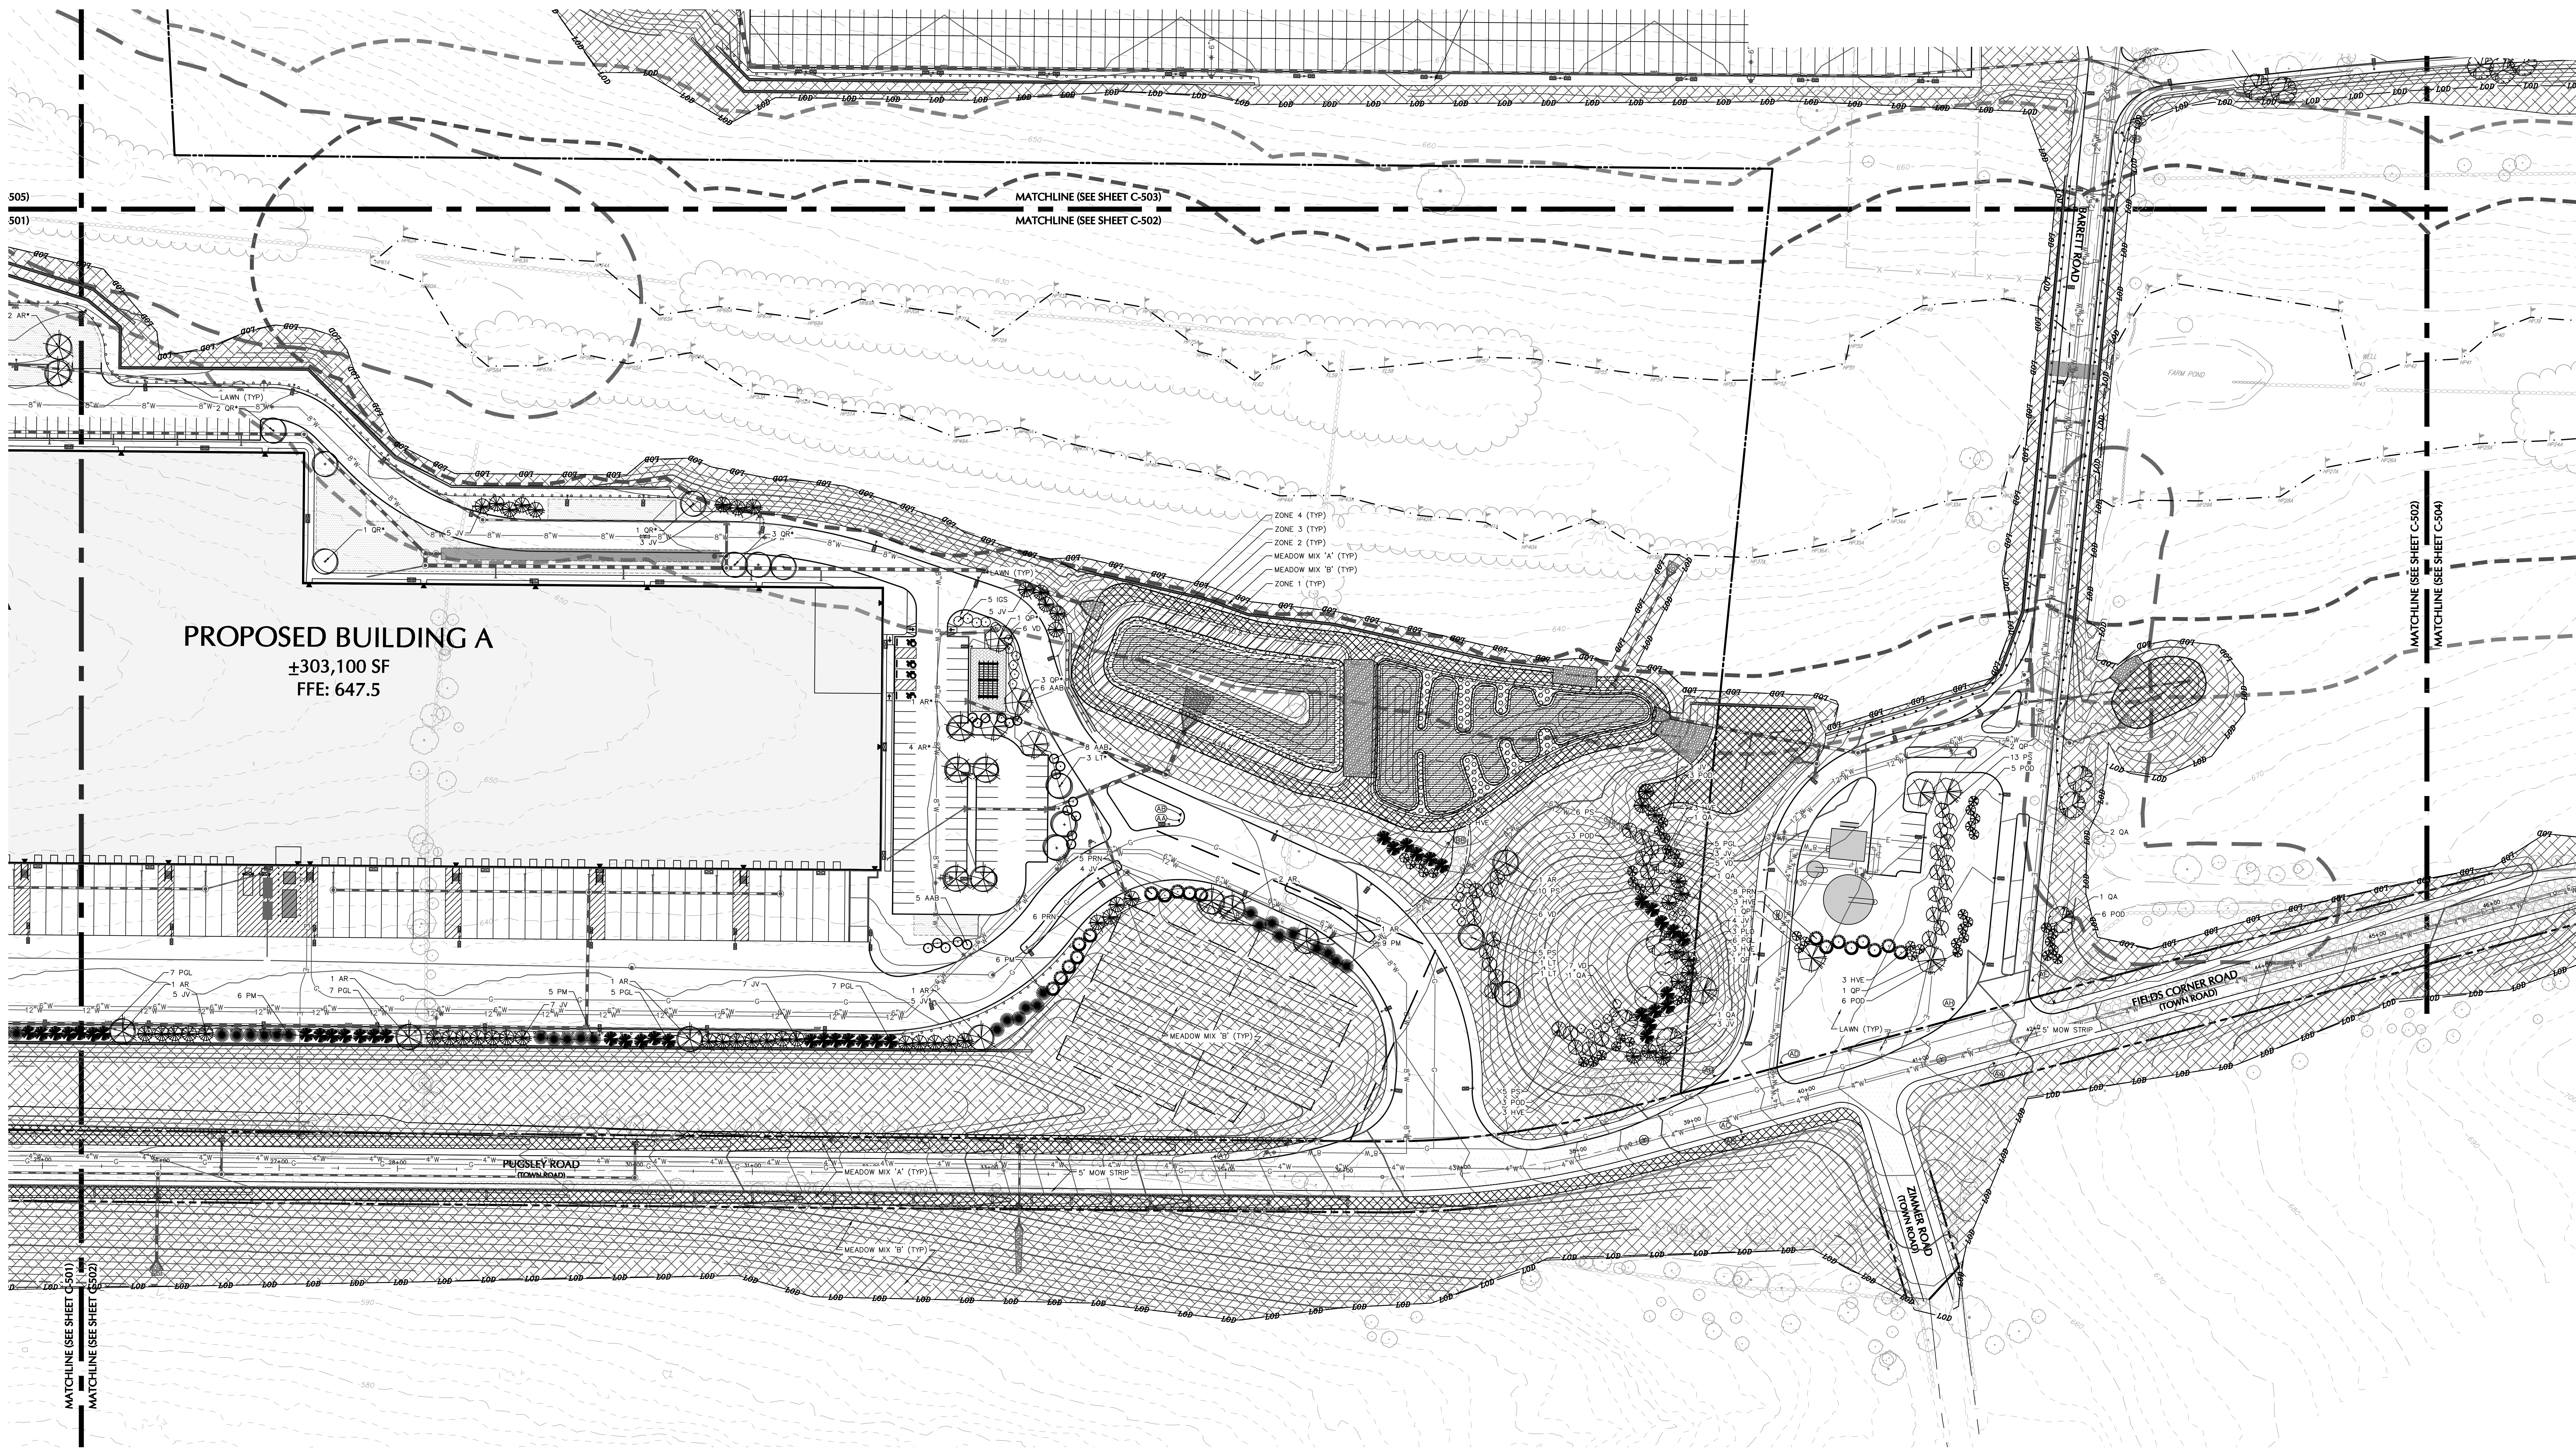

PROPOSED BUILDING A  
±303,100 SF  
FFE: 647.5

10/14/2022	REV. FOR NYCEP SUBMISSION	3
03/25/2022	REV. PER TOWN COMMENTS	2
03/07/2022	REV. PER TOWN COMMENTS	1
Date	Description	No.
Revisions		



WARNING: IT IS A VIOLATION OF THE NYS EDUCATION LAW ARTICLE 149 FOR ANY PERSON, UNLESS HE IS ACTING UNDER THE DIRECTION OF A LICENSED PROFESSIONAL ENGINEER, LAND SURVEYOR OR GEOLOGIST, TO ALTER THIS ITEM IN ANY WAY.



Signature: MICHAEL SZURA, RLA  
LANDSCAPE ARCHITECT NY Lic. No. 001901

**LANGAN**  
Langan Engineering, Environmental, Surveying,  
Landscape Architecture, and Geology, D.P.C.  
One North Broadway, Suite 910  
White Plains, NY 10601  
T: 914.323.7400 F: 914.323.7401 www.langan.com

Project: LINCOLN LOGISTICS BREWSTER  
TOWN OF SOUTHEAST PUTNAM COUNTY NEW YORK

Drawing Title: LANDSCAPING PLANTING PLAN B (2 OF 5)

Project No. 190065201  
Date 1/28/2022  
Drawn By MJ  
Checked By MH

Drawing No. C-502  
Sheet 57 of 97