


KEY MAP
SCALE: 1" = 1,500'

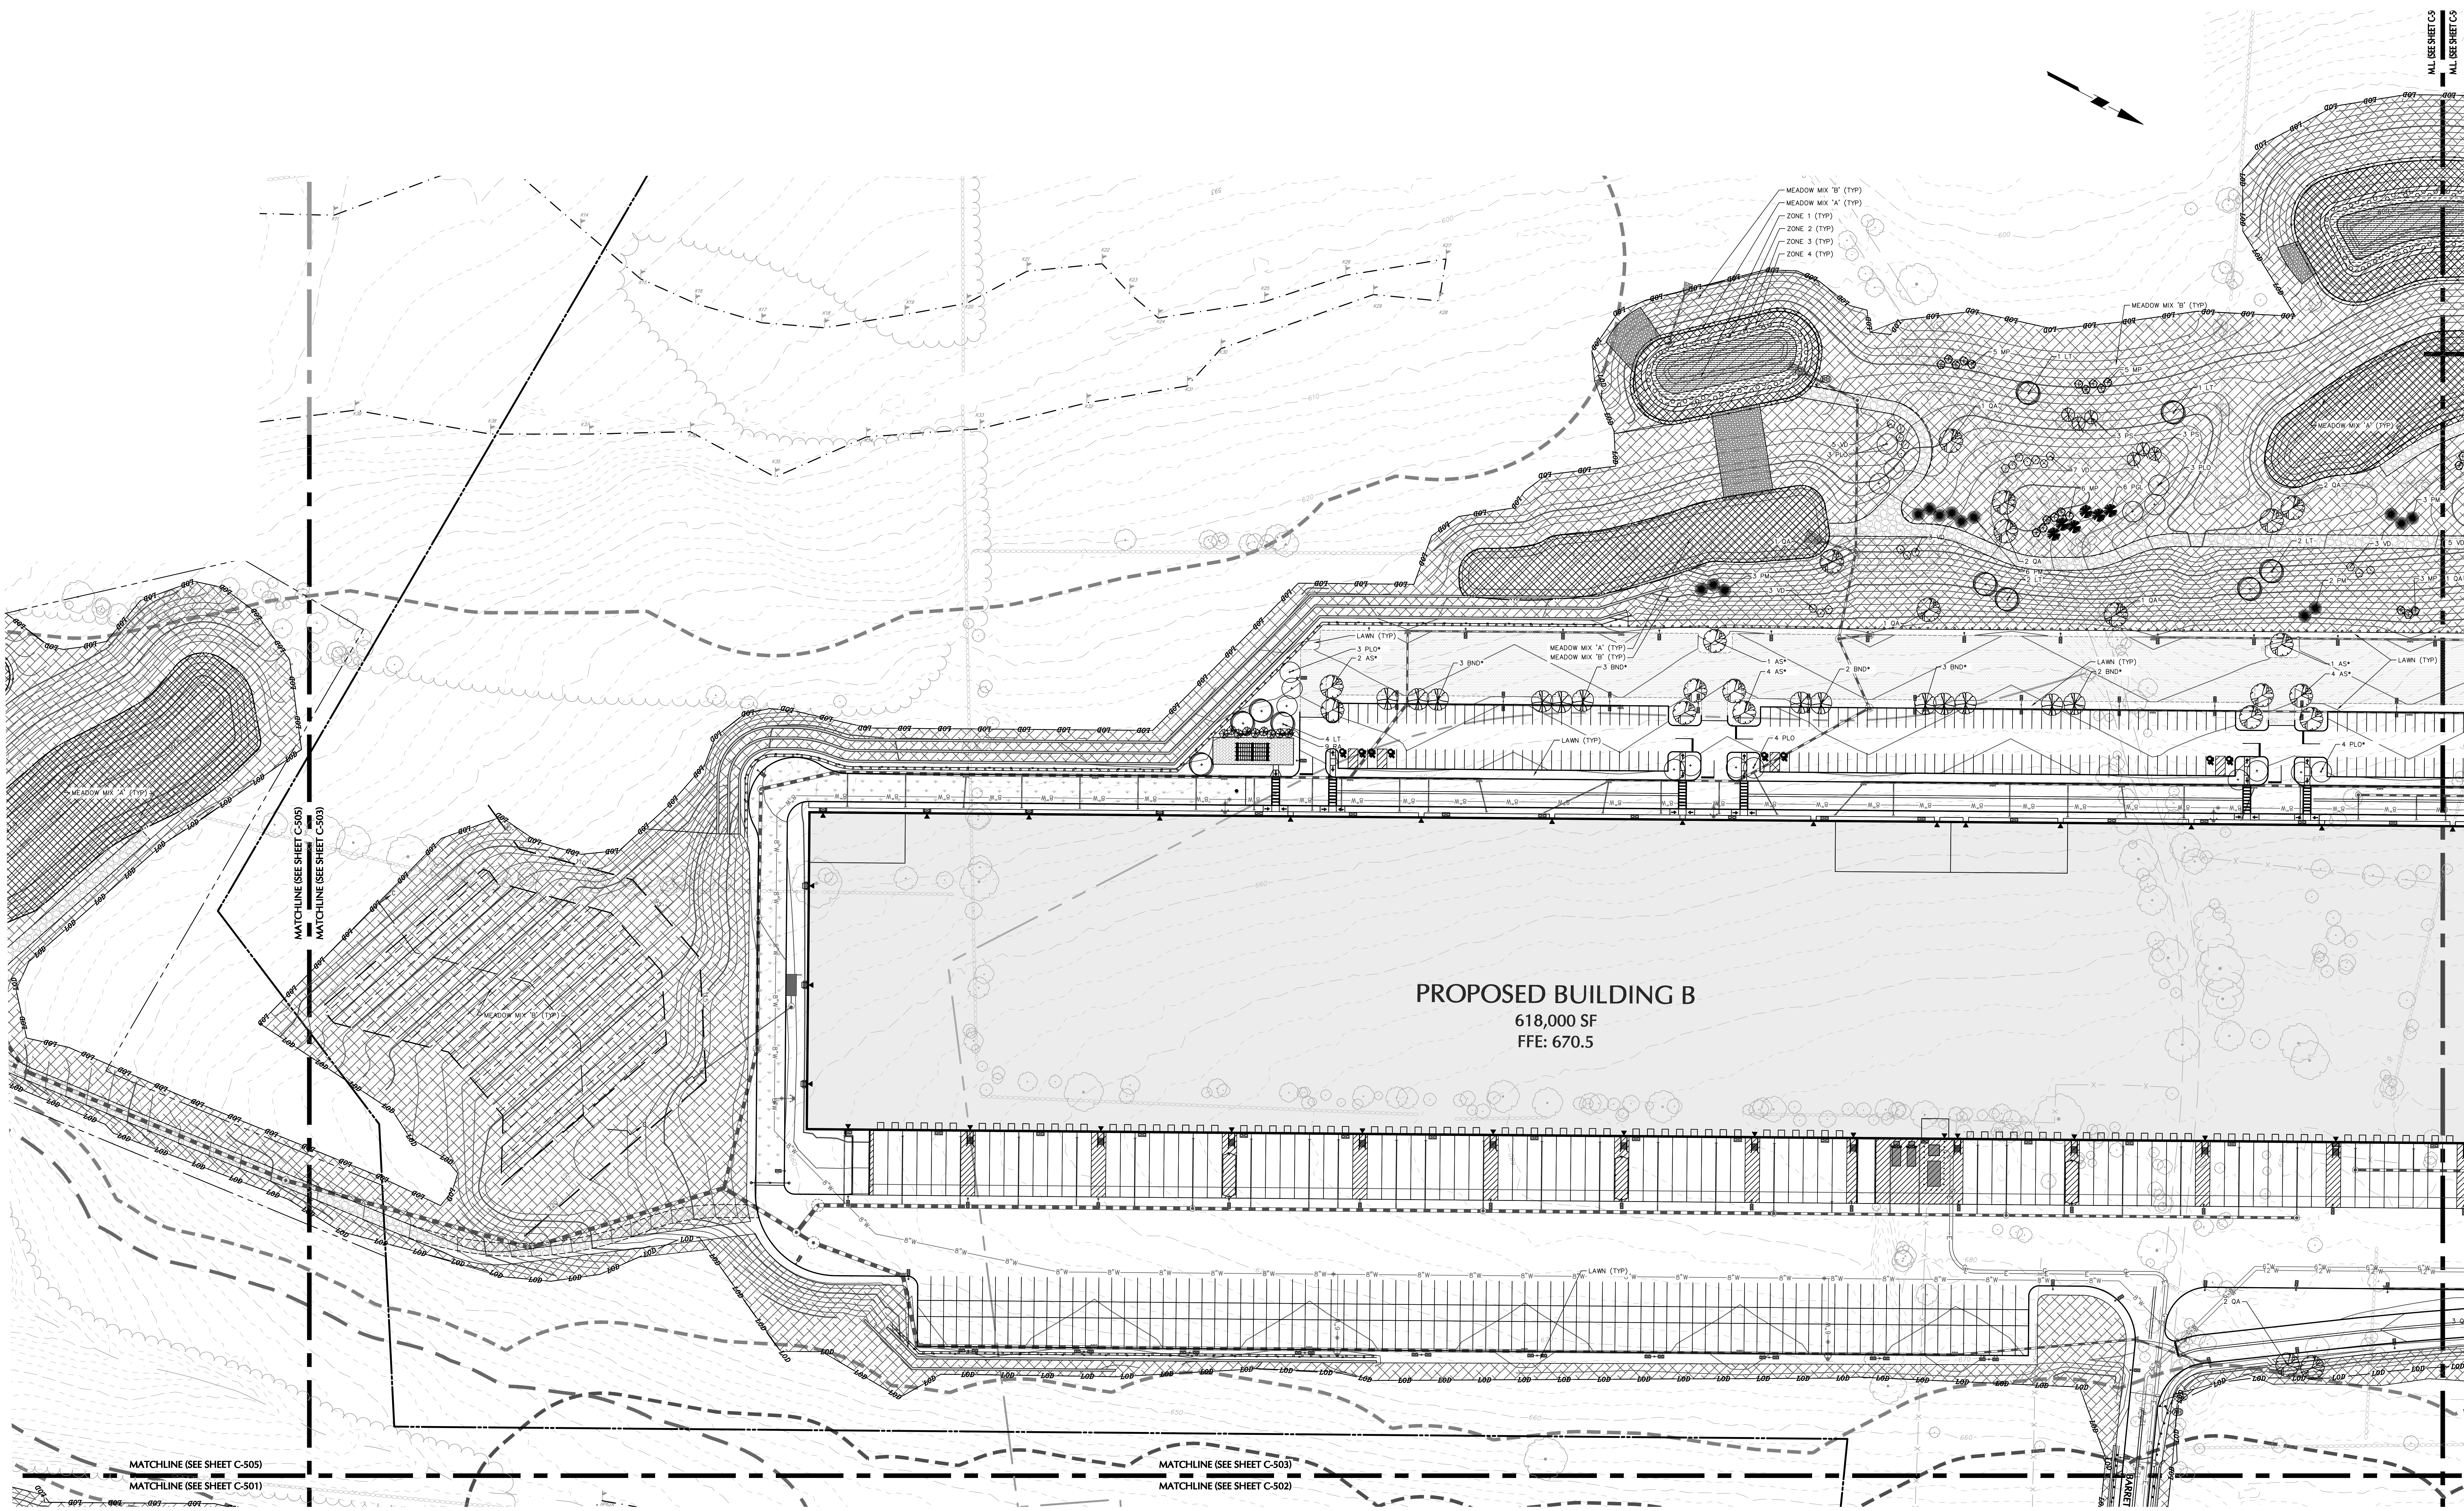

10/14/2022	REV. FOR NYDEP SUBMISSION	3
03/25/2022	REV. PER TOWN COMMENTS	2
03/07/2022	REV. PER TOWN COMMENTS	1
Date	Description	No.
Revisions		

50	0 10 20	50
SCALE IN FEET		
WARNING: IT IS A VIOLATION OF THE NYS EDUCATION LAW ARTICLE 149 FOR ANY PERSON, UNLESS HE IS ACTING UNDER THE DIRECTION OF A LICENSED PROFESSIONAL ENGINEER, LAND SURVEYOR OR GEOLOGIST, TO ALTER THIS ITEM IN ANY WAY.		

Signature	Michael Szura, RLA	Date	11/7/2022
LANDSCAPE ARCHITECT NY Lic. No. 001901			

LANGAN			
Langan Engineering, Environmental, Surveying, Landscape Architecture, and Geology, D.P.C.			
One North Broadway, Suite 910			
White Plains, NY 10601			
T: 914.323.7400	F: 914.323.7401	www.langan.com	

Project	Lincoln Logistics Brewster
TOWN OF SOUTHEAST	
PUTNAM COUNTY NEW YORK	

Drawing Title	LANDSCAPING PLANTING PLAN C (3 OF 5)
---------------	--------------------------------------

Project No.	190065201	Drawing No.	C-503
Date	1/28/2022		
Drawn By	MJ		
Checked By	MH		
		Sheet	58 of 97