


LEGEND

- EXISTING/PROPOSED PROPERTY LINE
- PROPOSED SUBDIVISION LINE
- ADJACENT PROPERTY LINE
- EXISTING WETLAND LINE AND DELINEATION
- EXISTING NYSDEC WETLAND BUFFER
- EXISTING TOWN WETLAND BUFFER
- EXISTING BUILDING LINE
- EXISTING PAVEMENT EDGE
- EXISTING CURB LINE
- EXISTING CONTOUR
- EXISTING INDEX CONTOUR
- EXISTING STONE WALL
- EXISTING GUIDE RAIL
- EXISTING FENCE
- EXISTING TREE AND TAG NUMBER
- EXISTING TREE TO BE REMOVED
- APPROXIMATE EXISTING TREE LINE
- EXISTING PAINT
- EXISTING STORM DRAIN LINE AND SIZE
- EXISTING OVERHEAD WIRES
- EXISTING UTILITY POLE
- BOTTOM OF RIDGELINE
- PROPOSED LIMIT OF DISTURBANCE

- NOTES**
- EXISTING CONDITIONS DEPICTED ON THIS PLAN HAVE BEEN TAKEN FROM SURVEYS PREPARED BY BADEY & WATSON, SURVEYING AND ENGINEERING, P.C.
 - EXISTING TREE LOCATIONS ARE TAKEN FROM A SURVEY PREPARED BY BADEY & WATSON, SURVEYING AND ENGINEERING, P.C., TITLED "TREE SURVEY", REVISED 03/26/2018.
 - THE TREE LIST IS DEPICTED ON DRAWINGS C-711 & C-712.
 - TREE SYMBOLS ARE SHOWN TO GENERALLY REPRESENT THE RELATIVE SIZE OF THE TREE CANOPY AND ARE NOT INTENDED TO REPRESENT THE ACTUAL SIZE OF THE TREE CANOPY.
 - UPON TREE REMOVAL AND ROUGH GRADING, THE BARE SOIL SHALL BE PLANTED WITH A NATIVE SEED MEDIUM MIX OF GRASSES AND WILD FLOWERS.

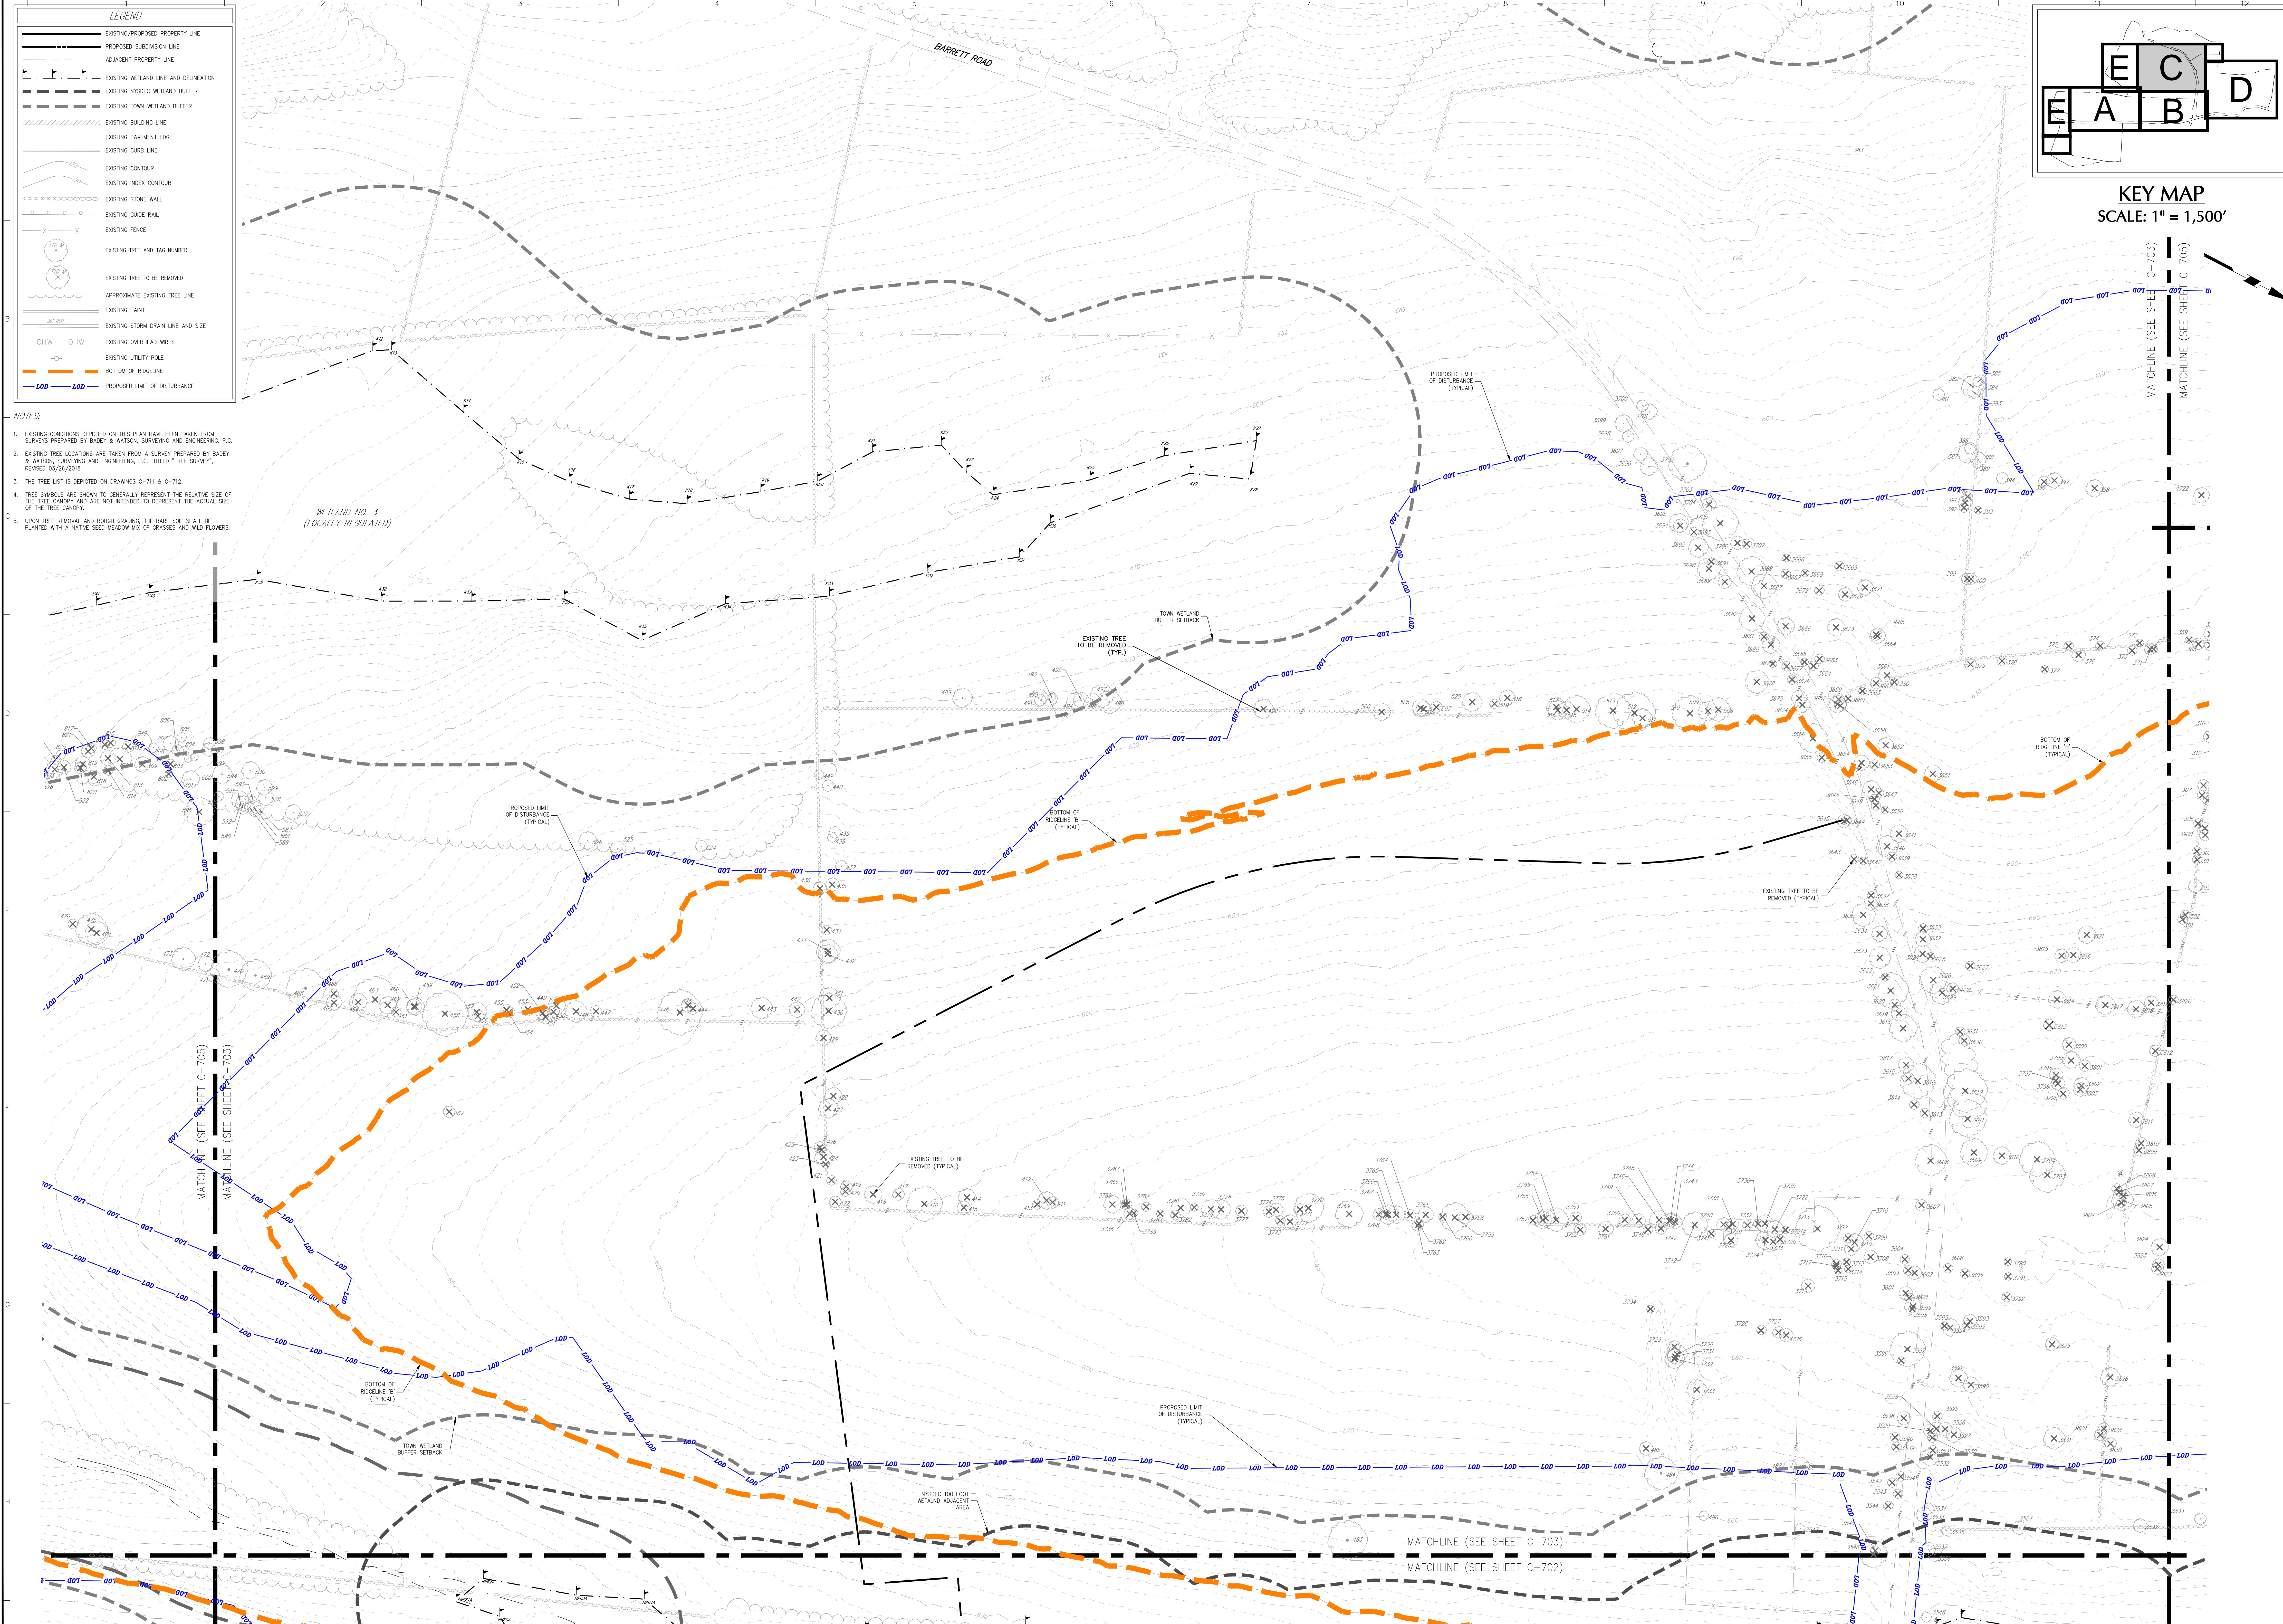

KEY MAP
SCALE: 1" = 1,500'

10/14/2022	REV. FOR NYDEP SUBMISSION	3
03/25/2022	REV. PER TOWN COMMENTS	2
03/07/2022	REV. PER TOWN COMMENTS	1
Date	Description	No.
Revisions		

0 10 20 50
SCALE IN FEET

STATE OF NEW YORK
MICHAEL J. P. [Signature]
11/7/2022
Date
LEED-AP
NY Lic. No. 081473-1

LANGAN
Langan Engineering, Environmental, Surveying,
Landscape Architecture, and Geology, P.C.
One North Broadway, Suite 910
White Plains, NY 10601
T: 914.323.7400 F: 914.323.7401 www.langan.com

Project
**LINCOLN LOGISTICS
BREWSTER**
TOWN OF SOUTHEAST
PUTNAM COUNTY
NEW YORK

Drawing Title
**TREE AND FOREST
PRESERVATION
PLAN C**

Project No.
190065201

Date
1/28/2022

Drawn By
JMSK

Checked By
CZMF

Drawing No.
C-703

Sheet 70 of 97