

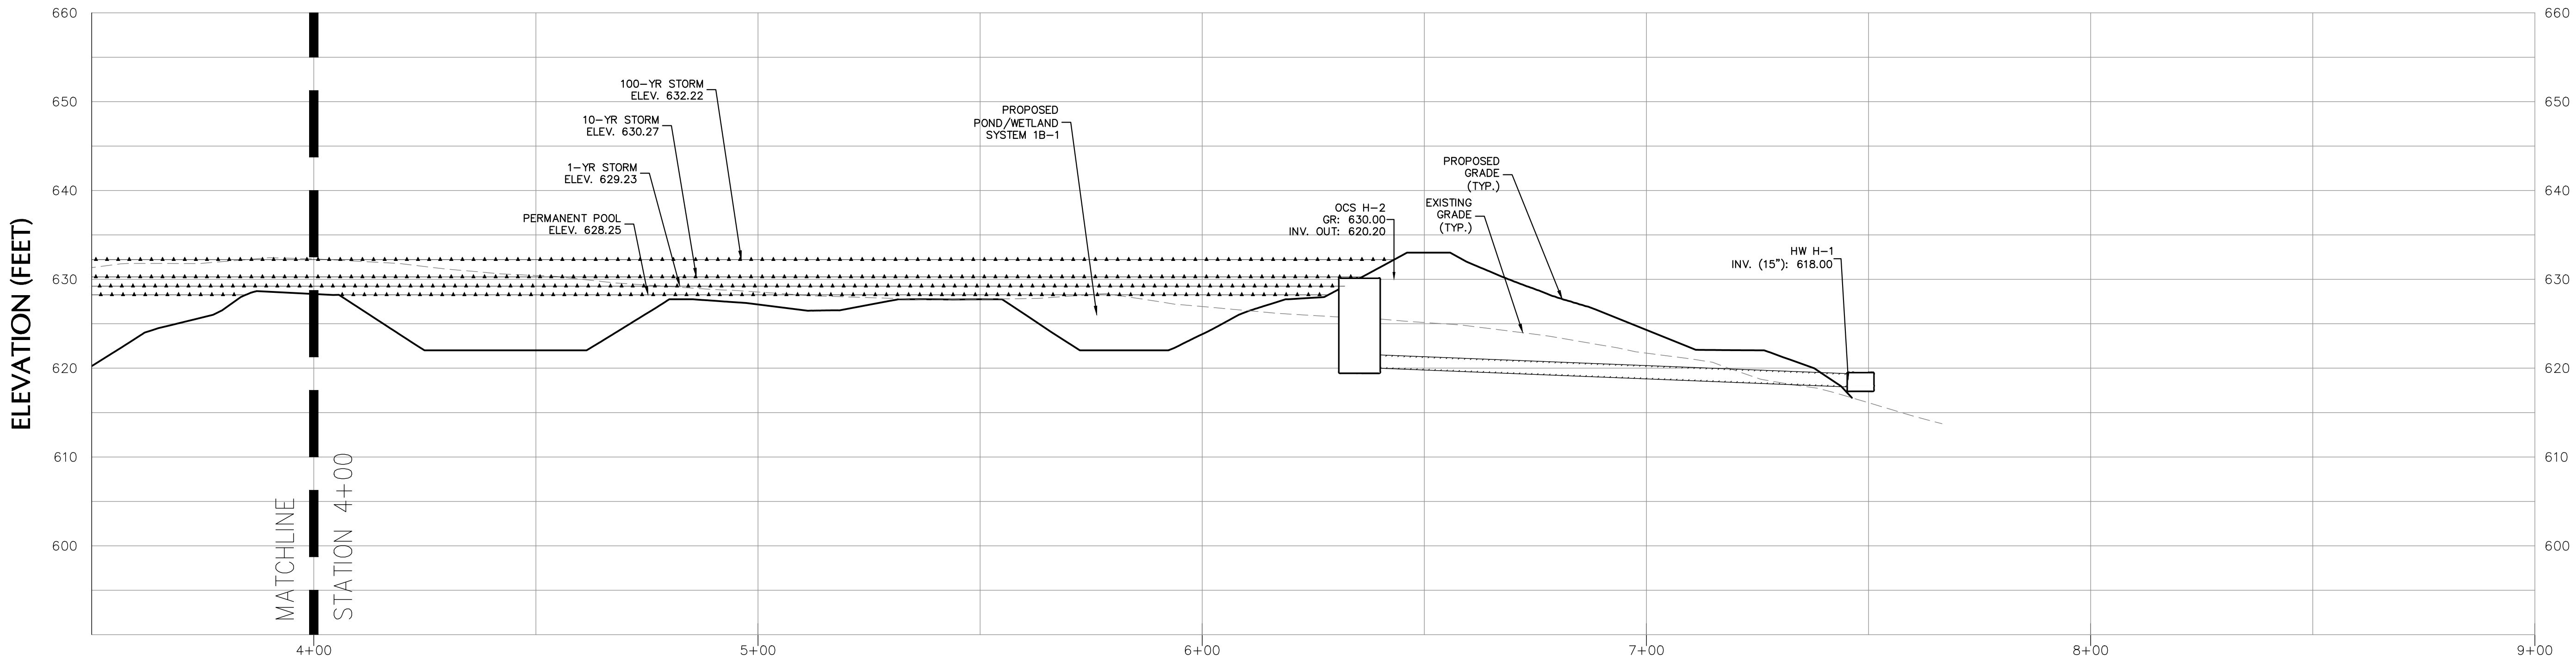
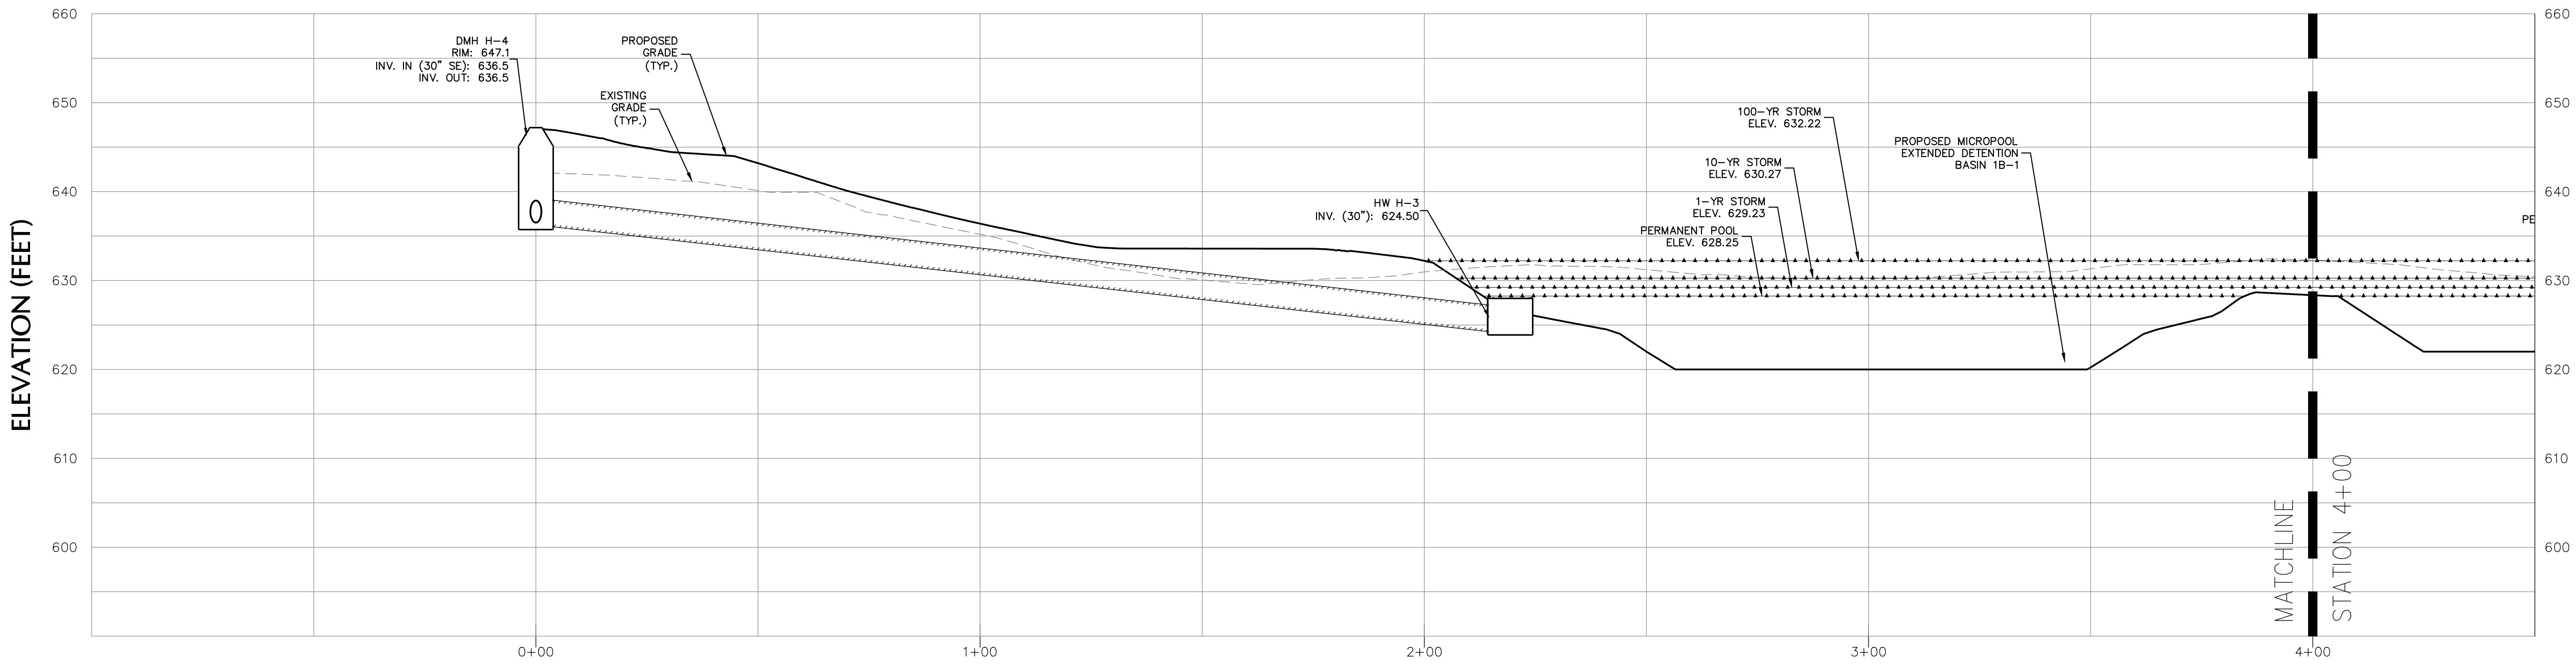
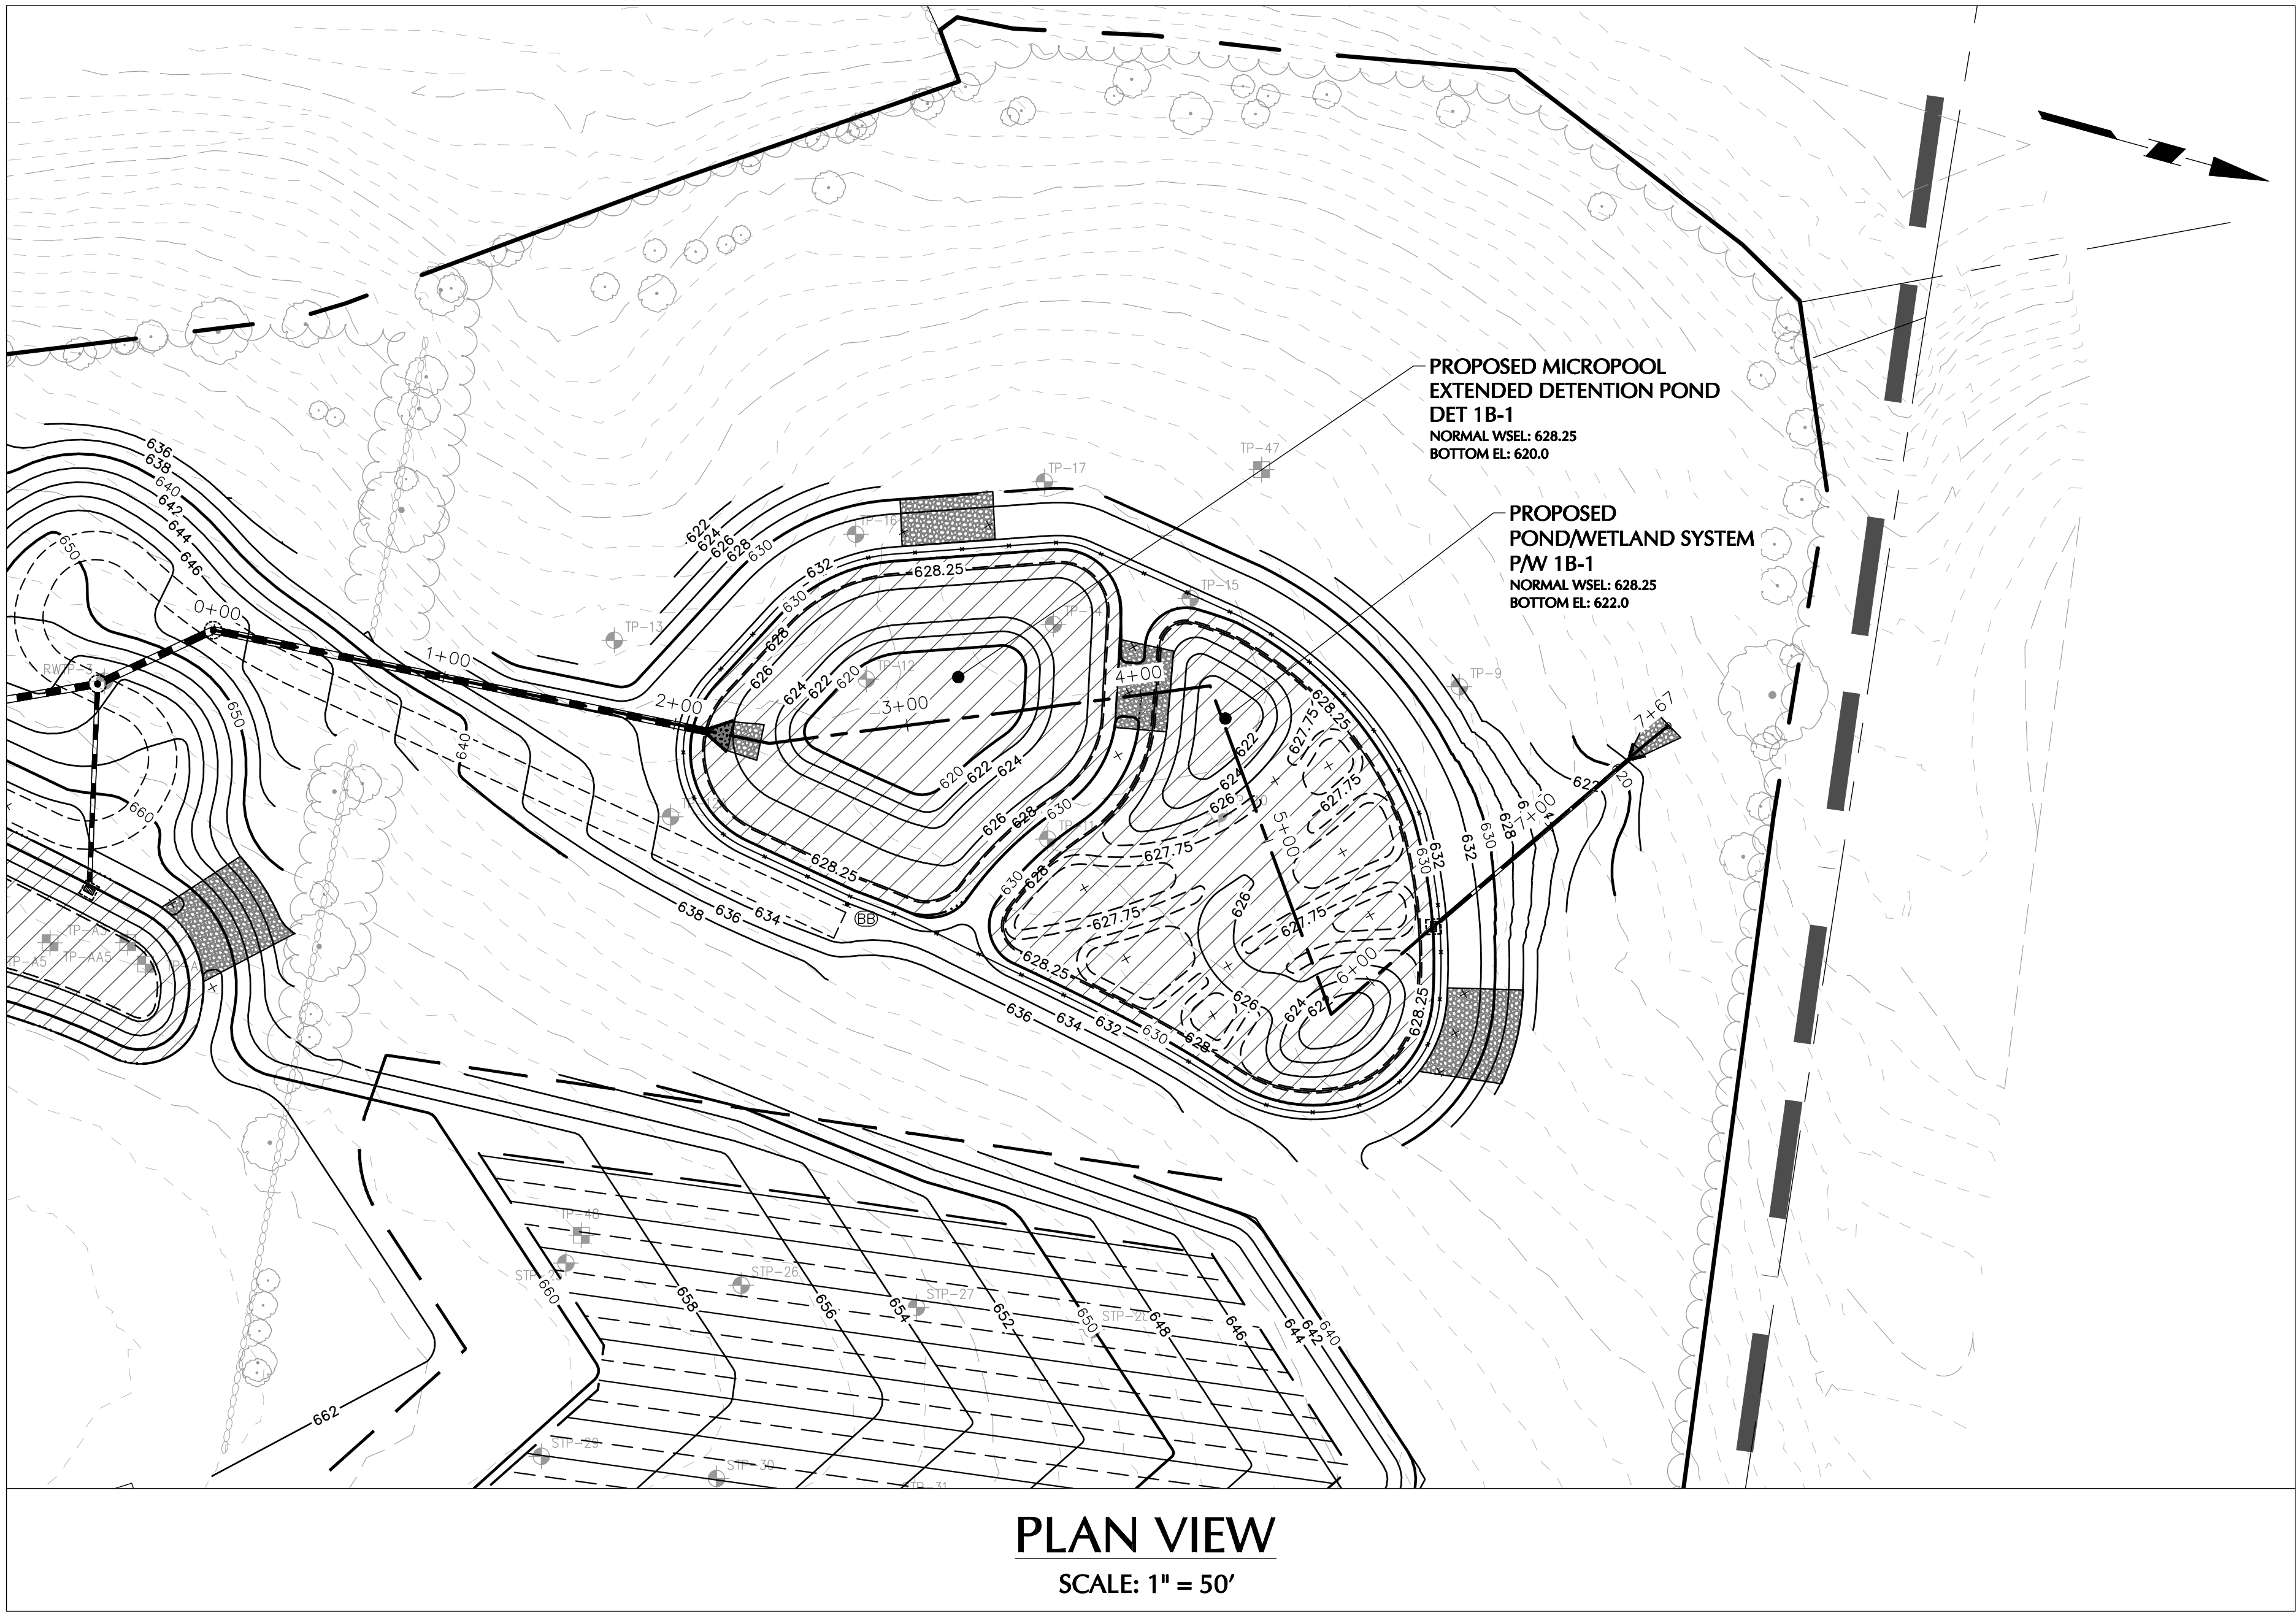


B
C
D
E
F
G
H
J

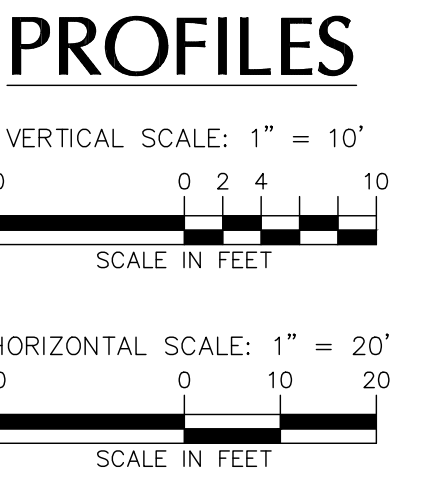

BASIN 1B-1
HORIZONTAL SCALE: 1" = 20'
VERTICAL SCALE: 1" = 10'

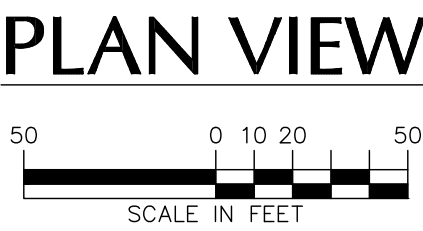

10/14/2022	REV. FOR NYDEP SUBMISSION	3
03/25/2022	REV. PER TOWN COMMENTS	2
03/07/2022	REV. PER TOWN COMMENTS	1
Date	Description	No.
Revisions		

WARNING: IT IS A VIOLATION OF THE NYS EDUCATION LAW ARTICLE 146 FOR ANY PERSON, UNLESS HE IS ACTING UNDER THE DIRECTION OF A LICENSED PROFESSIONAL ENGINEER, LAND SURVEYOR OR GEOLOGIST, TO ALTER THIS ITEM IN ANY WAY.



11/7/2022
Date

LANGAN
Langan Engineering, Environmental, Surveying,
Landscape Architecture, and Geology, D.P.C.
One North Broadway, Suite 910
White Plains, NY 10601
T: 914.323.7400 F: 914.323.7401 www.langan.com

Project
**LINCOLN LOGISTICS
BREWSTER**
TOWN OF SOUTHEAST
PUTNAM COUNTY NEW YORK

Drawing Title
**STORM
MANAGEMENT
PROFILES: 1B-1**

Project No.
190065201
Date
1/28/2022
Drawn By
JMSK
Checked By
CZ/MF

Drawing No.
C-803
Sheet **77** of **97**