
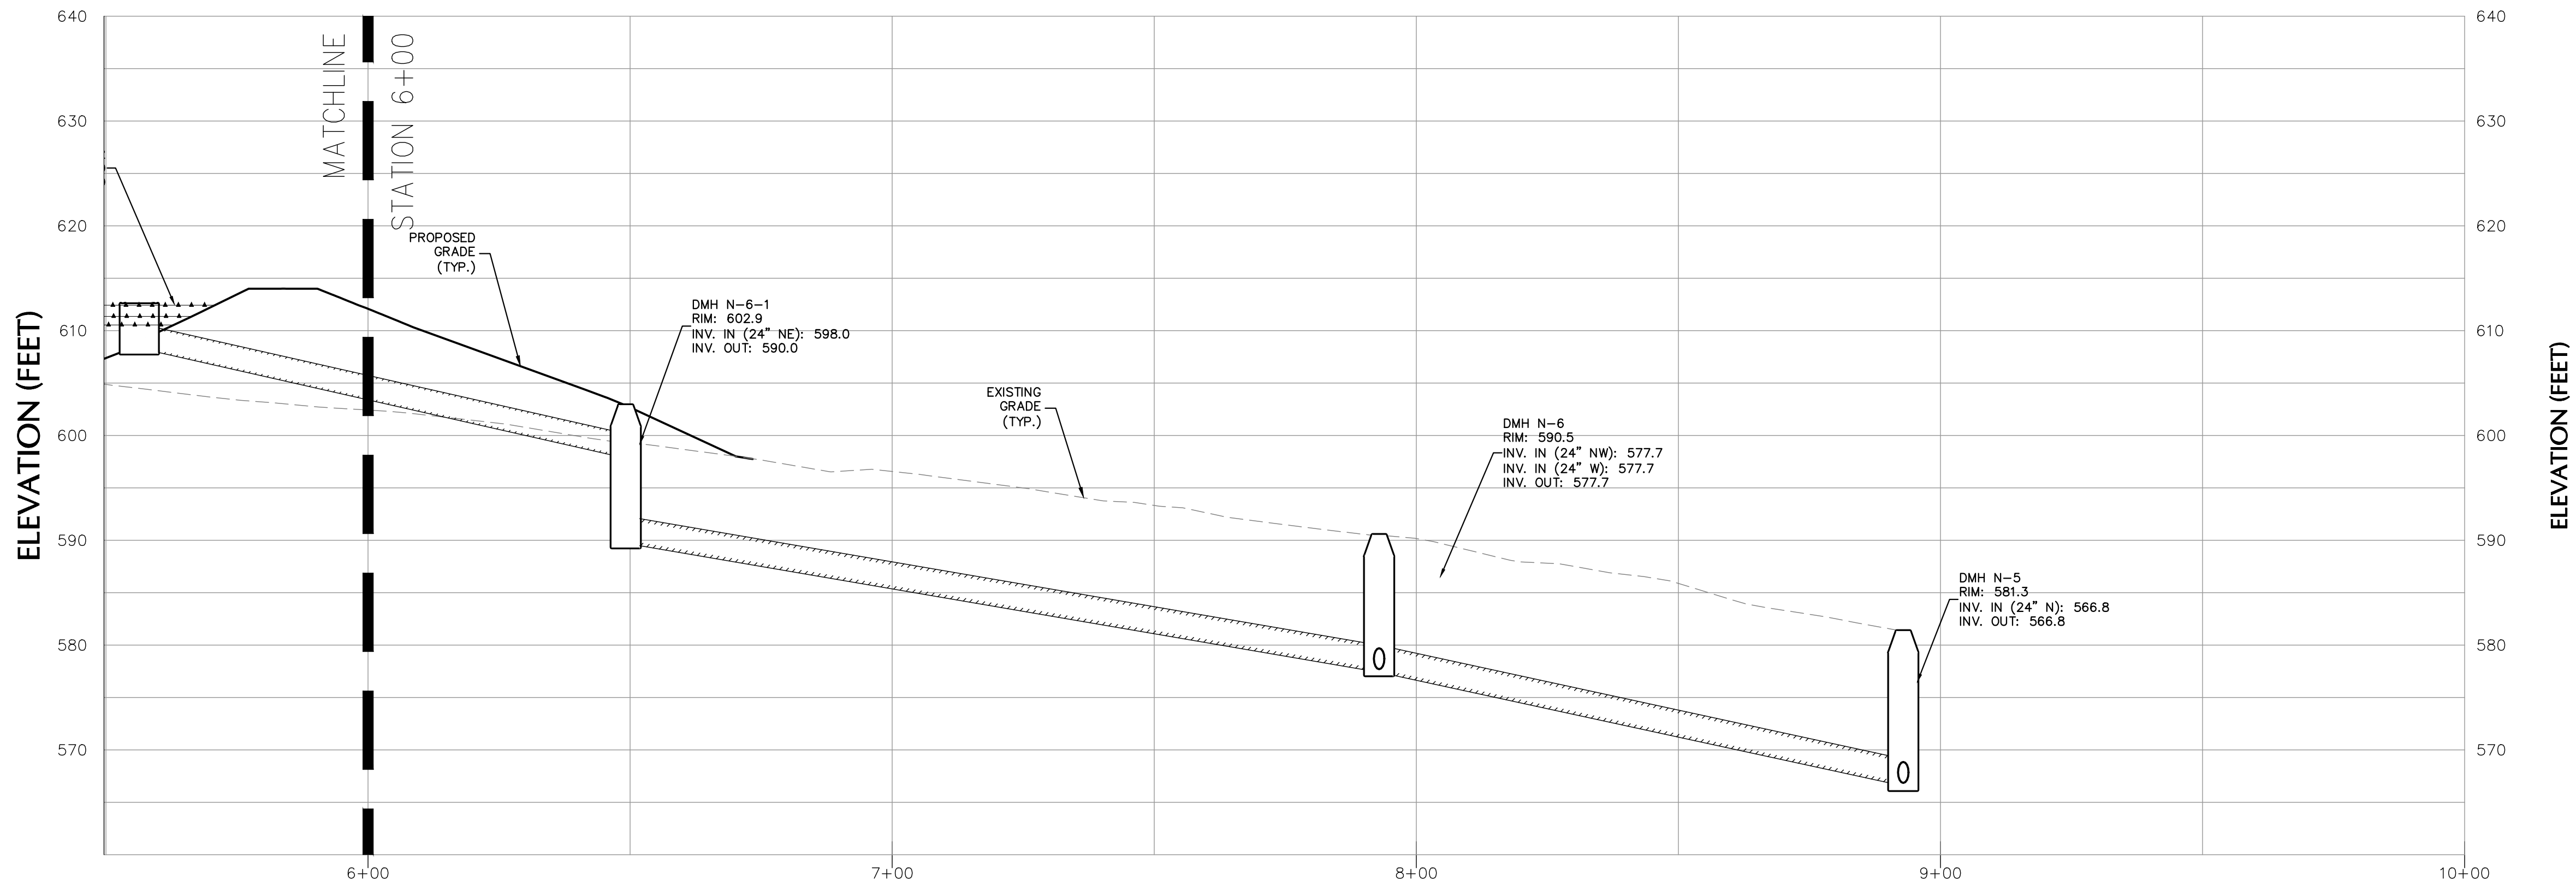


PLAN VIEW  
SCALE: 1" = 50'

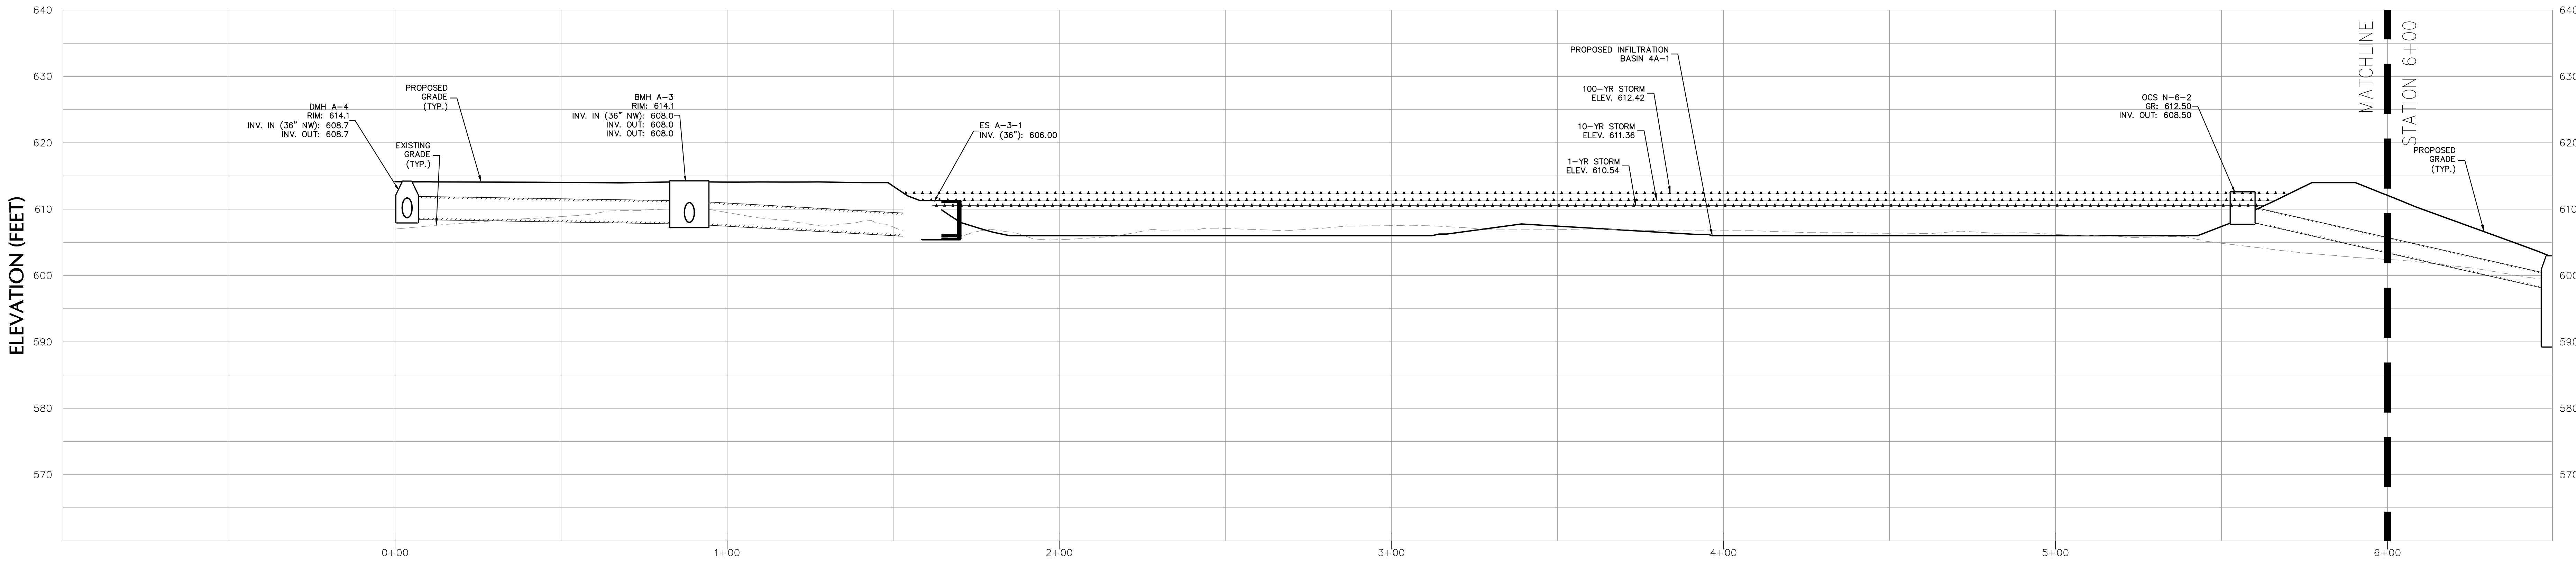

BASIN 4A-1-B  
HORIZONTAL SCALE: 1" = 20'  
VERTICAL SCALE: 1" = 10'

PLAN VIEW  
50 0 10 20 50  
SCALE IN FEET

PROFILES  
VERTICAL SCALE: 1" = 10'  
SCALE IN FEET  
HORIZONTAL SCALE: 1" = 20'  
SCALE IN FEET

10/14/2022	REV. FOR NYDEP SUBMISSION	3
03/25/2022	REV. PER TOWN COMMENTS	2
03/07/2022	REV. PER TOWN COMMENTS	1
Date	Description	No.
Revisions		

WARNING: IT IS A VIOLATION OF THE NYS EDUCATION LAW ARTICLE 146 FOR ANY PERSON, UNLESS HE IS ACTING UNDER THE DIRECTION OF A LICENSED PROFESSIONAL ENGINEER, LAND SURVEYOR OR GEOLOGIST, TO ALTER THIS ITEM IN ANY WAY.



11/7/2022  
Date

LEED-AP  
PROFESSIONAL ENGINEER NY Lic. No. 081473



Project  
LINCOLN LOGISTICS  
BREWSTER  
TOWN OF SOUTHEAST  
PUTNAM COUNTY  
NEW YORK

Drawing Title  
STORM  
MANAGEMENT  
PROFILES: 4A-1-B

Project No.  
190065201  
Date  
1/28/2022  
Drawn By  
JMSK  
Checked By  
CZ/MF

Drawing No.  
C-808  
Sheet 82 of 97